


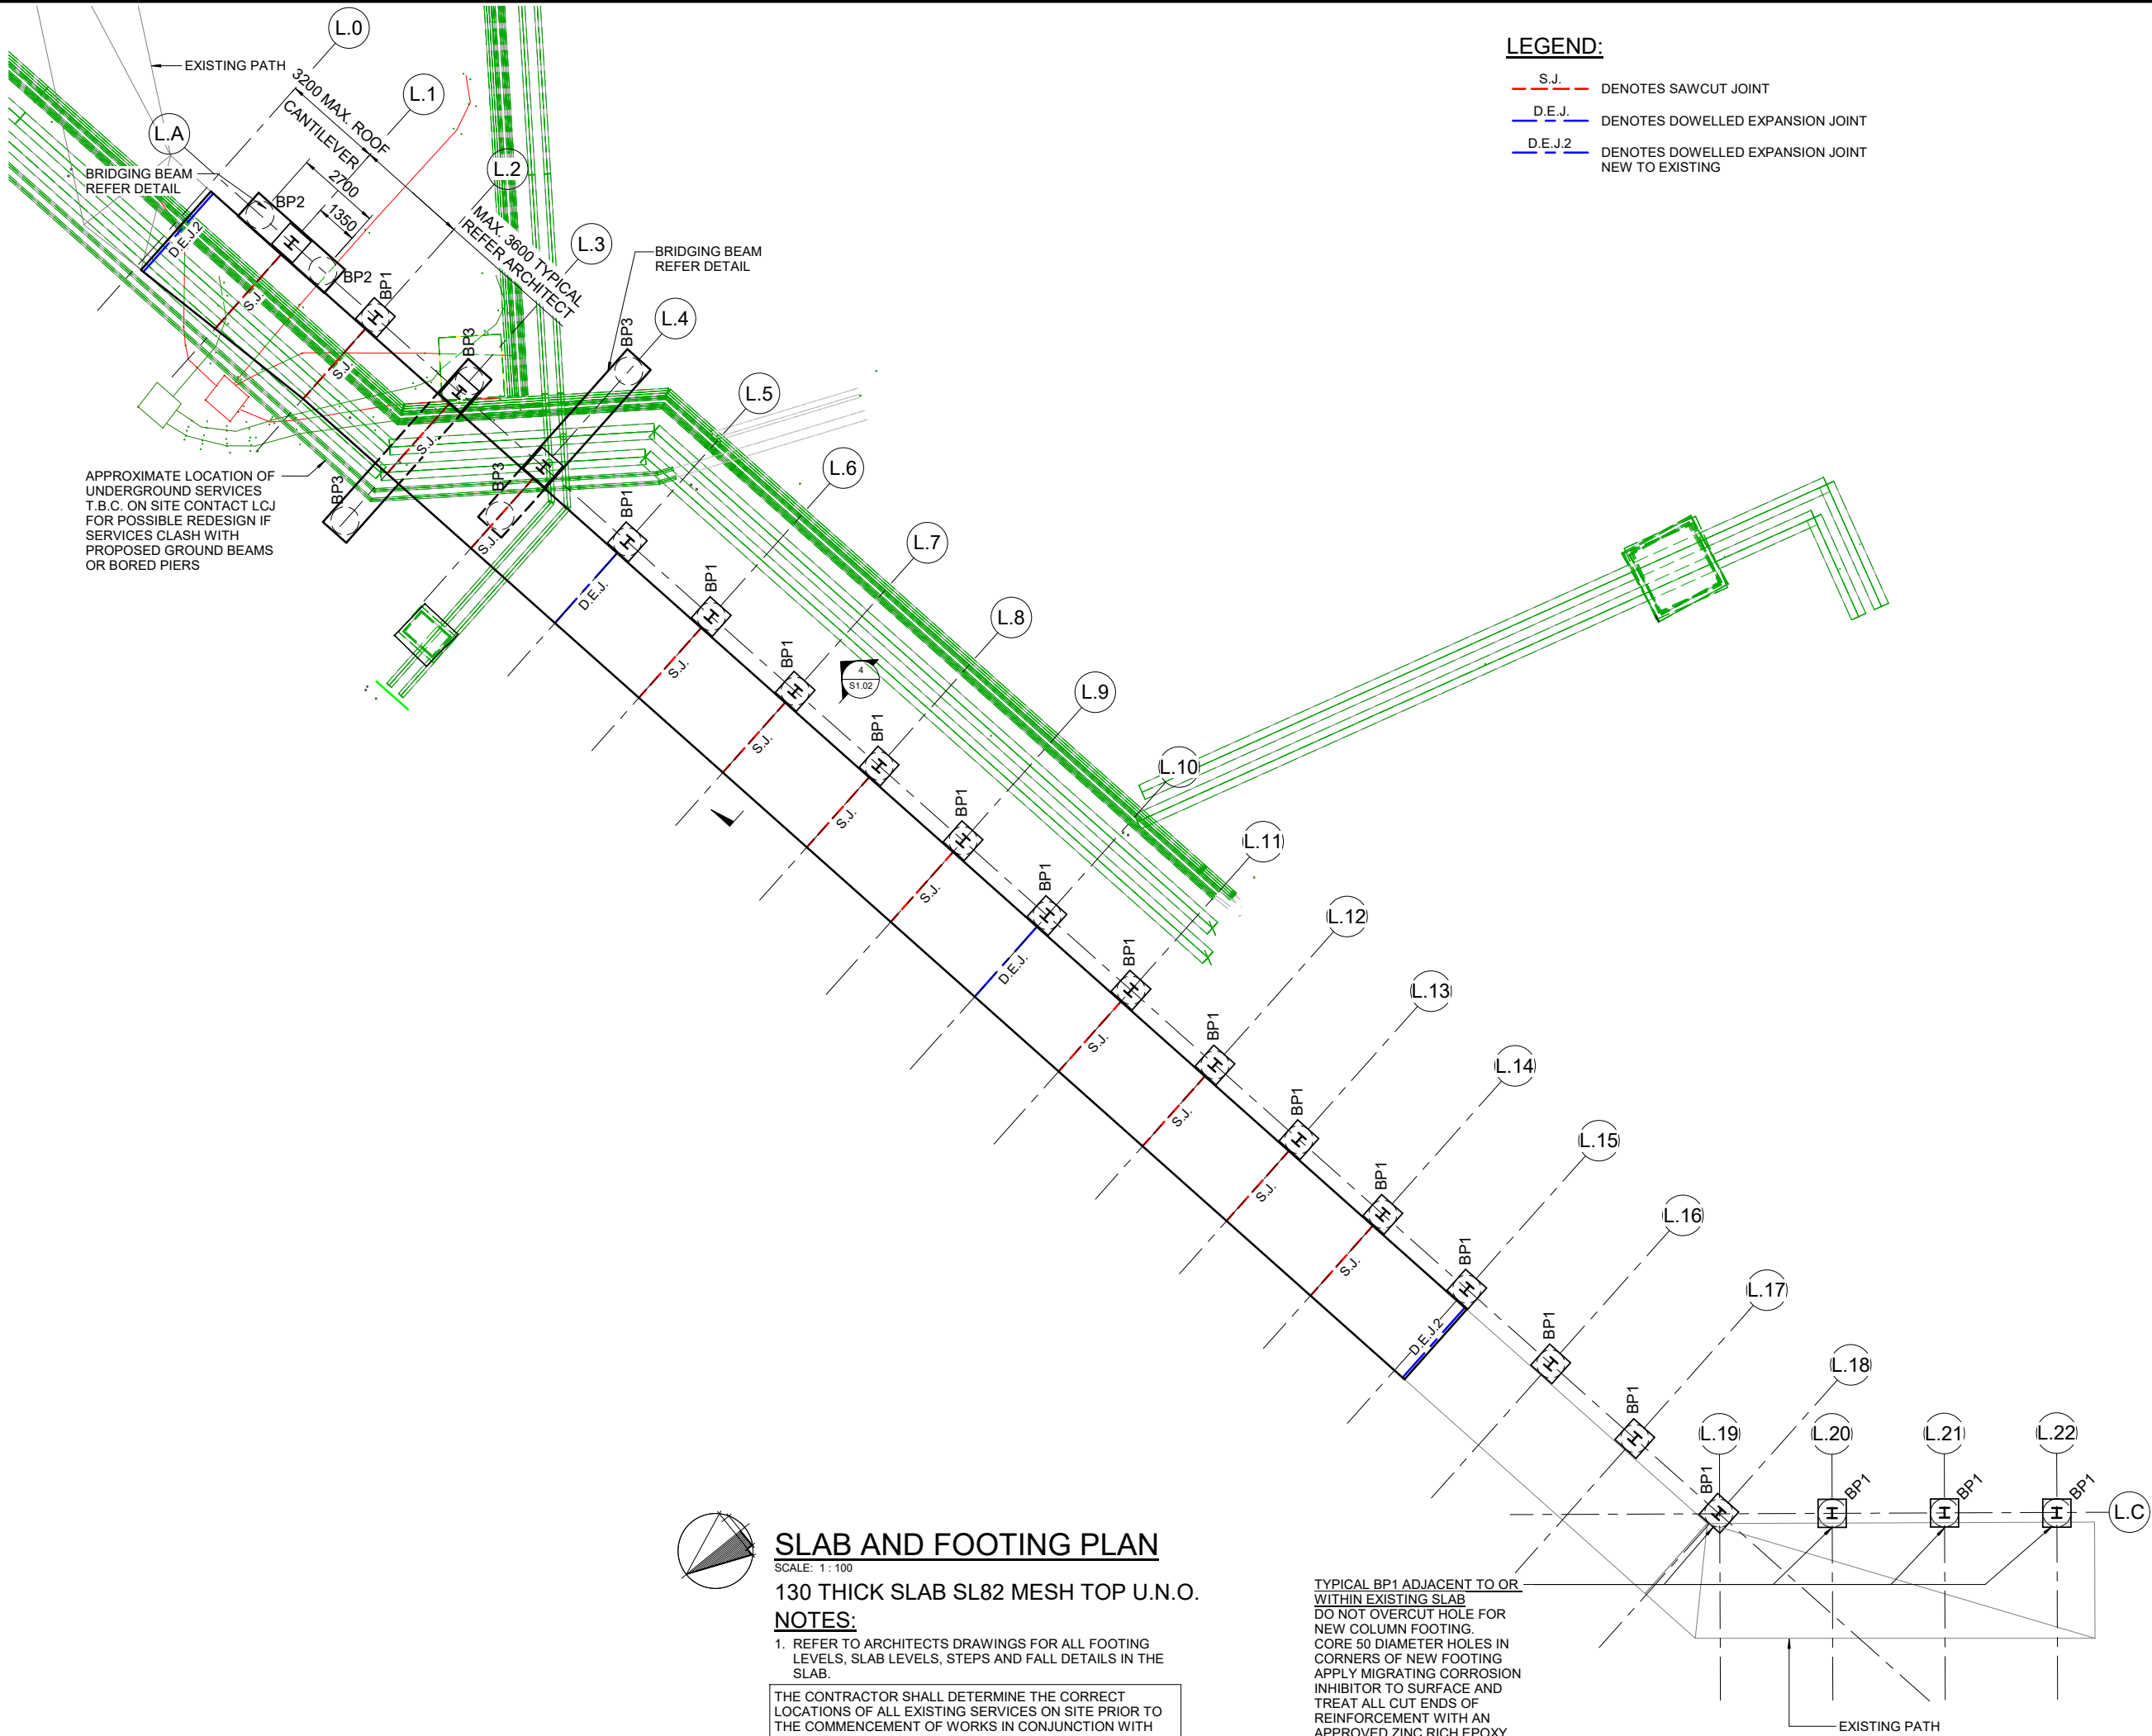

LEGEND:

S.J. DENOTES SAWCUT JOINT

D.E.J. DENOTES DOWELLED EXPANSION JOINT

D.E.J.2 DENOTES DOWELLED EXPANSION JOINT NEW TO EXISTING

SAFETY IN DESIGN INFORMATION
THERE MAY BE ADDITIONAL HAZARDS/RISKS NOT NORMALLY ASSOCIATED WITH THE TYPES OF WORK SHOWN ON THIS DRAWING. REFER TO THE SAFETY IN DESIGN REPORT.

1000 0 1000 6000
1:100 SCALE ON A1 SHEET
1:200 SCALE ON A3 SHEET

REV	DESCRIPTION	APP'D	DATE
B	CONSTRUCTION ISSUE	DEJ	21/02/23
A	PRELIMINARY ISSUE	BS	09/12/22

CONSTRUCTION

JAS-ANZ
G
ISO 9001
www.intlcert.com

© COPYRIGHT
THIS DOCUMENT IS AND SHALL REMAIN THE PROPERTY OF LCJ ENGINEERS PTY LTD. THE DOCUMENT MAY ONLY BE USED FOR THE PURPOSE FOR WHICH IT WAS COMMISSIONED AND IN ACCORDANCE WITH THE TERMS OF ENGAGEMENT FOR THE COMMISSION. UNAUTHORISED USE OF THIS DOCUMENT IN ANY WAY IS PROHIBITED.

LCJ ENGINEERS

LCJ Engineers Pty Ltd
ABN 54 131 516 446
601 Flinders Street, Townsville QLD 4810
PO Box 1498, Aitkenvale QLD 4814
Tel: (07) 4721 5800
townsville@lcjengineers.com.au
www.lcjengineers.com.au

DRAWN JA	DESIGNED BS
APPROVED D.E.JOHNSTONE	DATE 21/02/23

CLIENT JAMES COOK UNIVERSITY		
PROJECT UNIVERSITY MALL LINK		
JAMES COOK UNIVERSITY, TOWNSVILLE CAMPUS		
DRAWING FOOTINGS PLAN		
JOB NUMBER JCUA041	SHEET No. S1.01	REVISION B

SLAB AND FOOTING PLAN
SCALE: 1:100

130 THICK SLAB SL82 MESH TOP U.N.O.

NOTES:

1. REFER TO ARCHITECTS DRAWINGS FOR ALL FOOTING LEVELS, SLAB LEVELS, STEPS AND FALL DETAILS IN THE SLAB.

THE CONTRACTOR SHALL DETERMINE THE CORRECT LOCATIONS OF ALL EXISTING SERVICES ON SITE PRIOR TO THE COMMENCEMENT OF WORKS IN CONJUNCTION WITH THE RELEVANT SERVICE PROVIDER.

TYPICAL BP1 ADJACENT TO OR WITHIN EXISTING SLAB DO NOT OVERCUT HOLE FOR NEW COLUMN FOOTING. CORE 50 DIAMETER HOLES IN CORNERS OF NEW FOOTING APPLY MIGRATING CORROSION INHIBITOR TO SURFACE AND TREAT ALL CUT ENDS OF REINFORCEMENT WITH AN APPROVED ZINC RICH EPOXY.

FOOTINGS PLAN

21/02/2023 2:53:35 PM