


100mm TOPPING SLAB
DESIGN BY ENGINEER

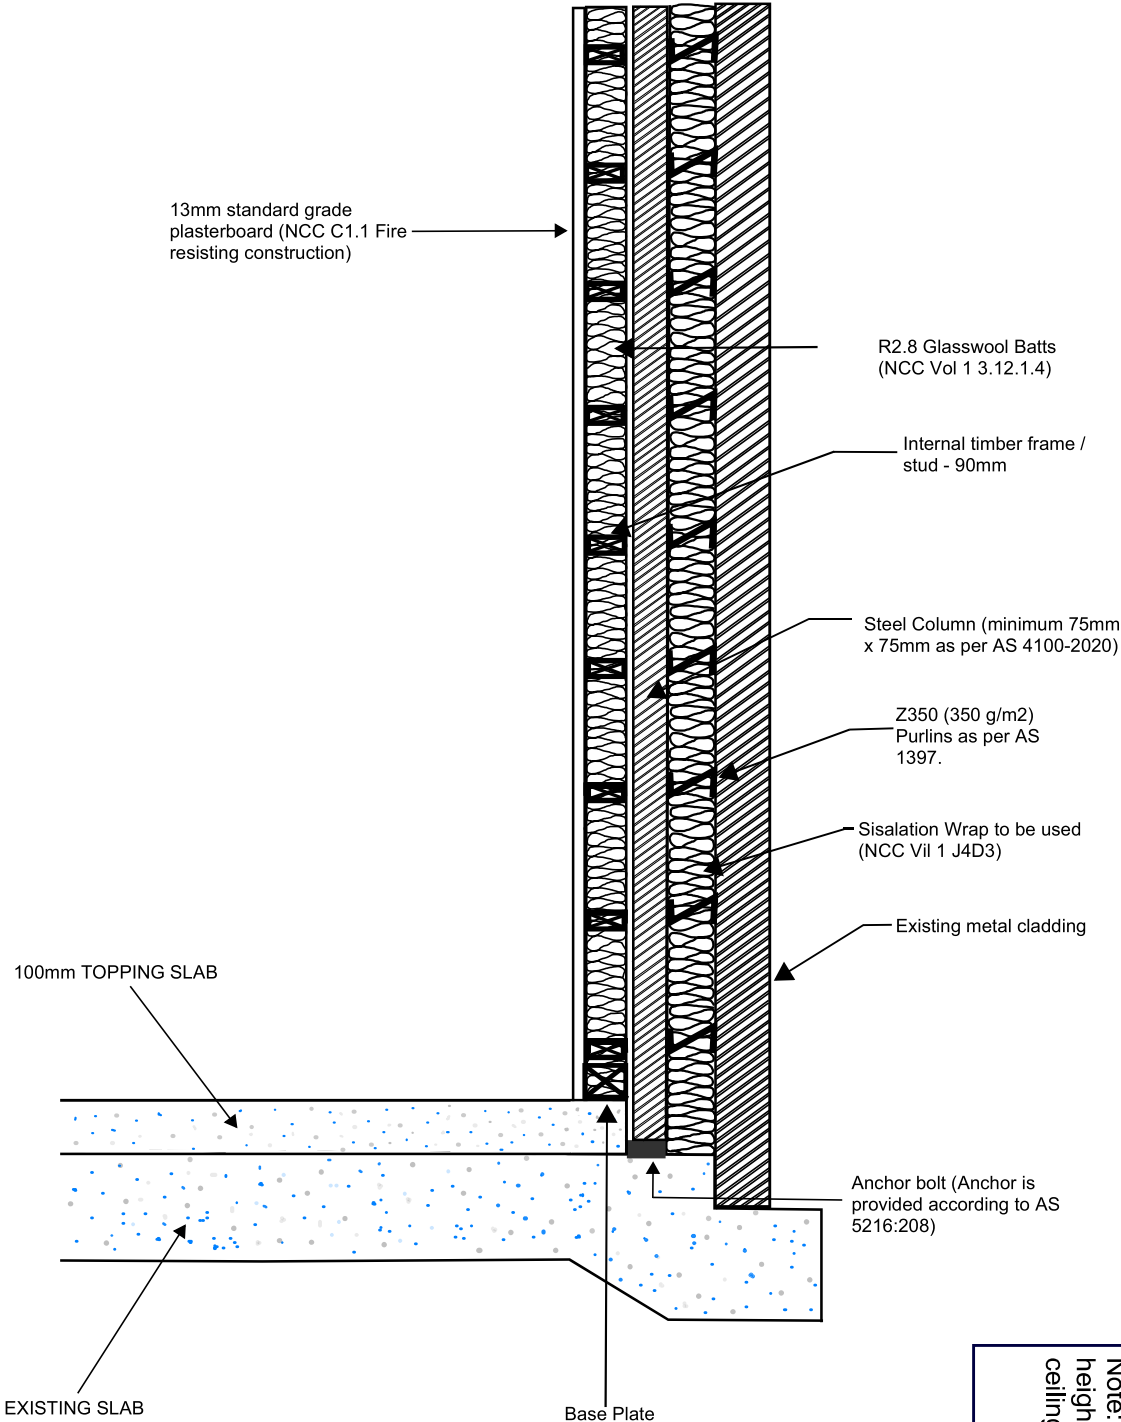

Note: 3000mm ceiling height. Acoustic Tile Drop ceiling throughout.

ALDER
BUILDING COMMUNITIES

REV /	DATE	DESCRIPTION
A	22/01/2024	FOR CONSTRUCTION

GENERAL NOTES

1. All construction to comply with Building Code of Australia and applicable Australian Standards.
2. Do not scale from this drawing - use figured dimensions. If uncertain, seek contractor to review and validate all provided information. Report any errors or omissions.
3. Concrete Footing and slab construction to comply with A.S. 2870 or NCC 3.2.5.
4. All Structural details must be at Engineers specifications, prevailing over these plans.
5. The Builder and/or subcontractor must validate site setouts, levels, setbacks and critical dimensions on site including all services, fixtures and fittings before and during the construction process. Any conflicts discovered should be promptly reports to the architect prior to proceeding.

Drawn

Date

T.Childs

20/01/2024

DO NOT SCALE
TAKE FIGURED
DIMENSIONS ONLY

CLIENT: GROLIFE

PROJECT: RTO FACILITY

ADDRESS: 878 BEAUDESERT RD,
COOPERS PLANS QLD

REVISION

A

JOB NO:

QU-0204

SHEET

A3_410

DRAWING TITLE

TYPICAL WALL
DETAIL