


NOTE:
RED HATCHED AREAS REPRESENT AREAS
FOR REMOVAL / DEMOLITION - FOR
ILLUSTRATION / DEVELOPMENT PURPOSE
ONLY ON SITE DISCREPANCIES MAY OCCUR
DUE TO SITE / DWELLING CONDITIONS -
CONTRACTOR TO ENSURE THAT AMOUNT OF
DEMOLITION IS LIMITED TO WHAT IS SHOWN
WHERE POSSIBLE

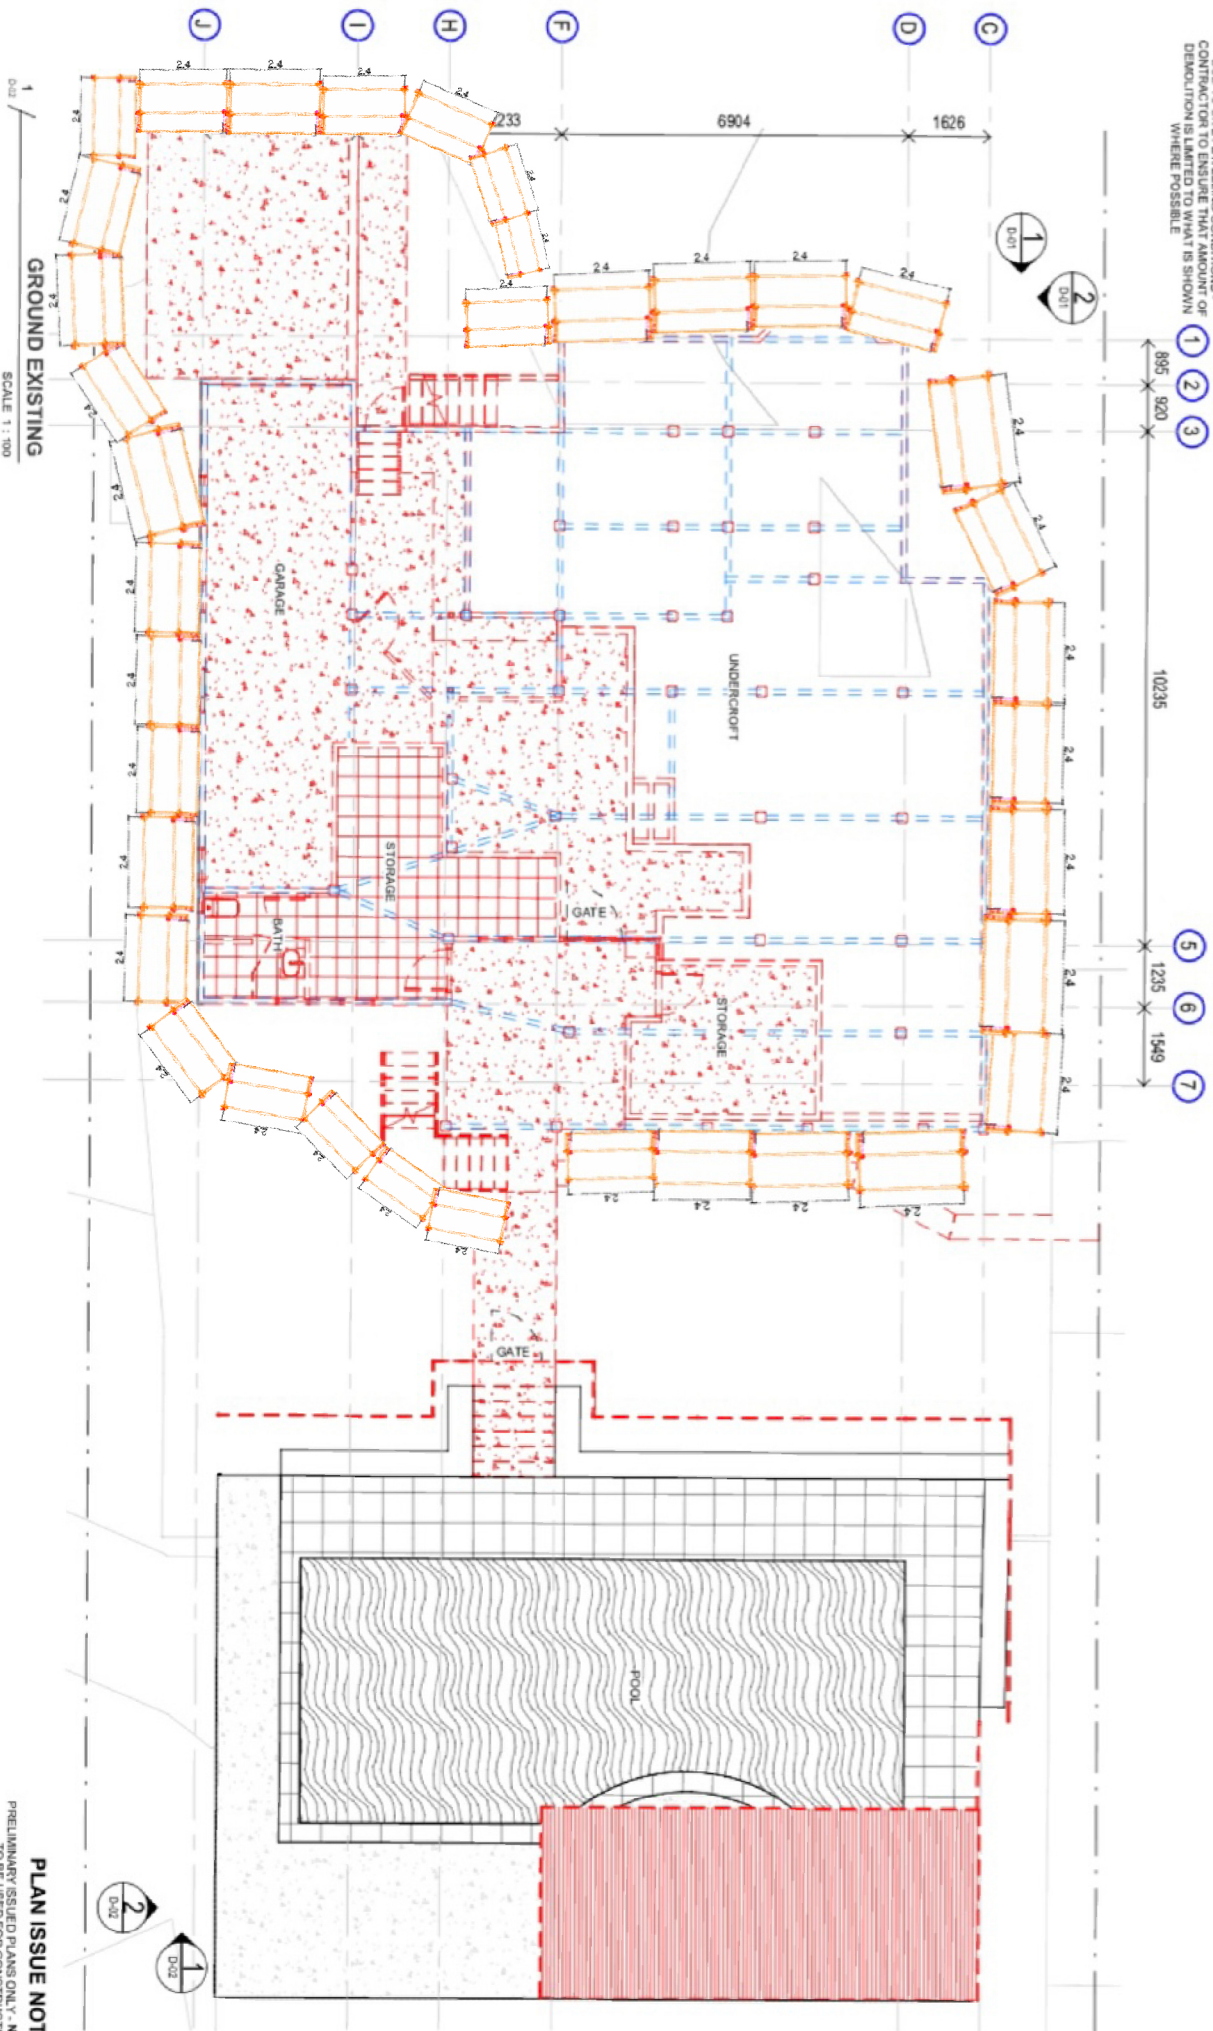

PLAN ISSUE NOTE
PRELIMINARY / ISSUED PLANS ONLY - NOT
TO BE USED FOR CONSTRUCTION

MR BUILDING DESIGN

P 1004 759 487
E 1004 759 487
ABN 59813630041
GBOCLC No: 1515281

**RENOVATION & EXTENSION
EXISTING PLAN GROUND**

DATE	ISSUE	DRAWN	REVISION	JOB NO #	DWG NO #	PROJECT STATUS	Scale
10.11.22	C	CONCEPT					1:100
11.12.22	D	CONCEPT					1:100
15.01.23	E	0897	C-01	DD			1:100