



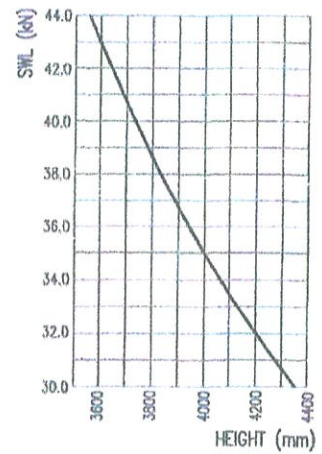

LOAD CHART

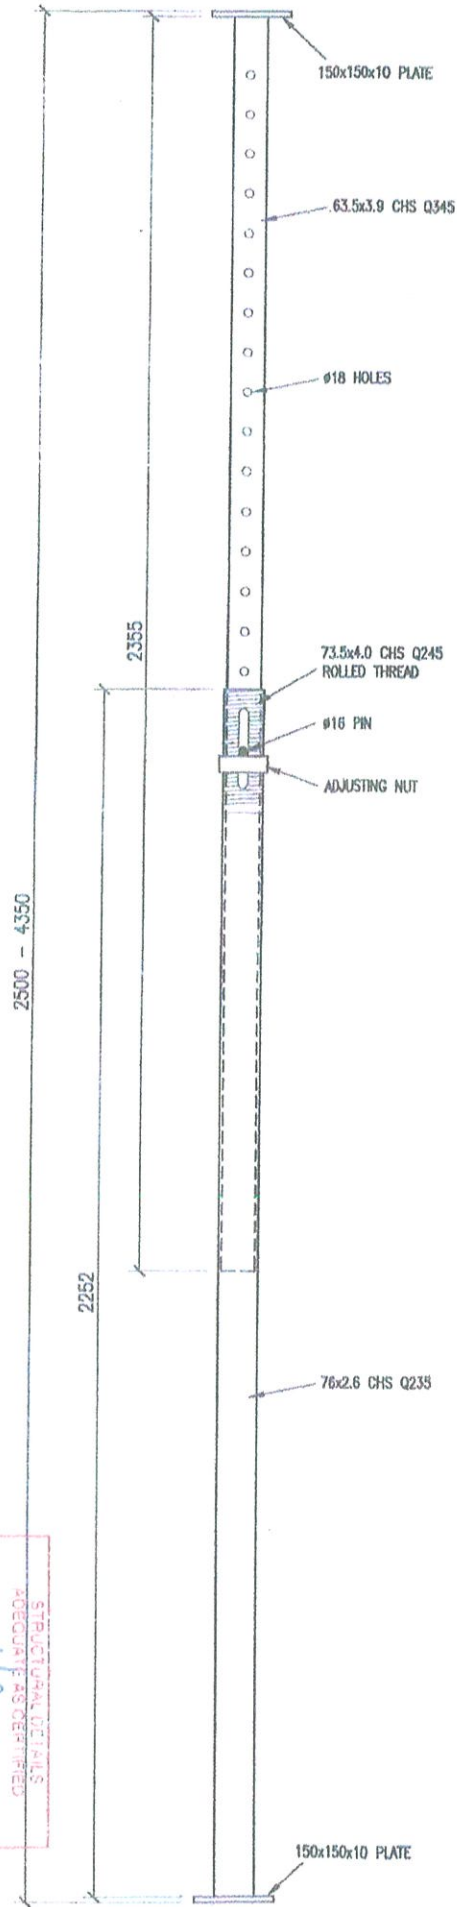

ELEVATION - PROP
(1:10)

NOTES

1. LOAD CHART APPLIES TO PROPS USED FOR BACK PROPPING ONLY WHERE PROPS ARE FROM CONCRETE TO CONCRETE WITH ZERO (0) ECCENTRICITY.
2. END PLATES MUST BE FLAT AGAINST CONCRETE SLABS.
3. PROPS MUST BE NOT MORE THAN HEIGHT/200 'OUT OF PLUMB'
4. STEEL GRADES:
Q235 - YIELD STRENGTH 235MPa
Q345 - YIELD STRENGTH 320MPa
5. ALL WELDS TO BE 6mm CONTINUOUS FILLET, CATEGORY GP (UNO). ALL WELDS FROM E48xx ELECTRODES OR W50x WIRE.
6. ALL STEEL WORK TO BE HOT DIP GALVANISED.



revision

date

J BROS PTY. LTD.

PO BOX 238
KURANDA Q. 4881

Mobile: 0402 459 522
Office: 07 4085 0077
Fax: 07 4085 0066

Email: john@jbrostomwork.com.au

drawn

NKH

date

18-05-12

scale

AS NOTED

desig. no.

A817-67

rev

0