


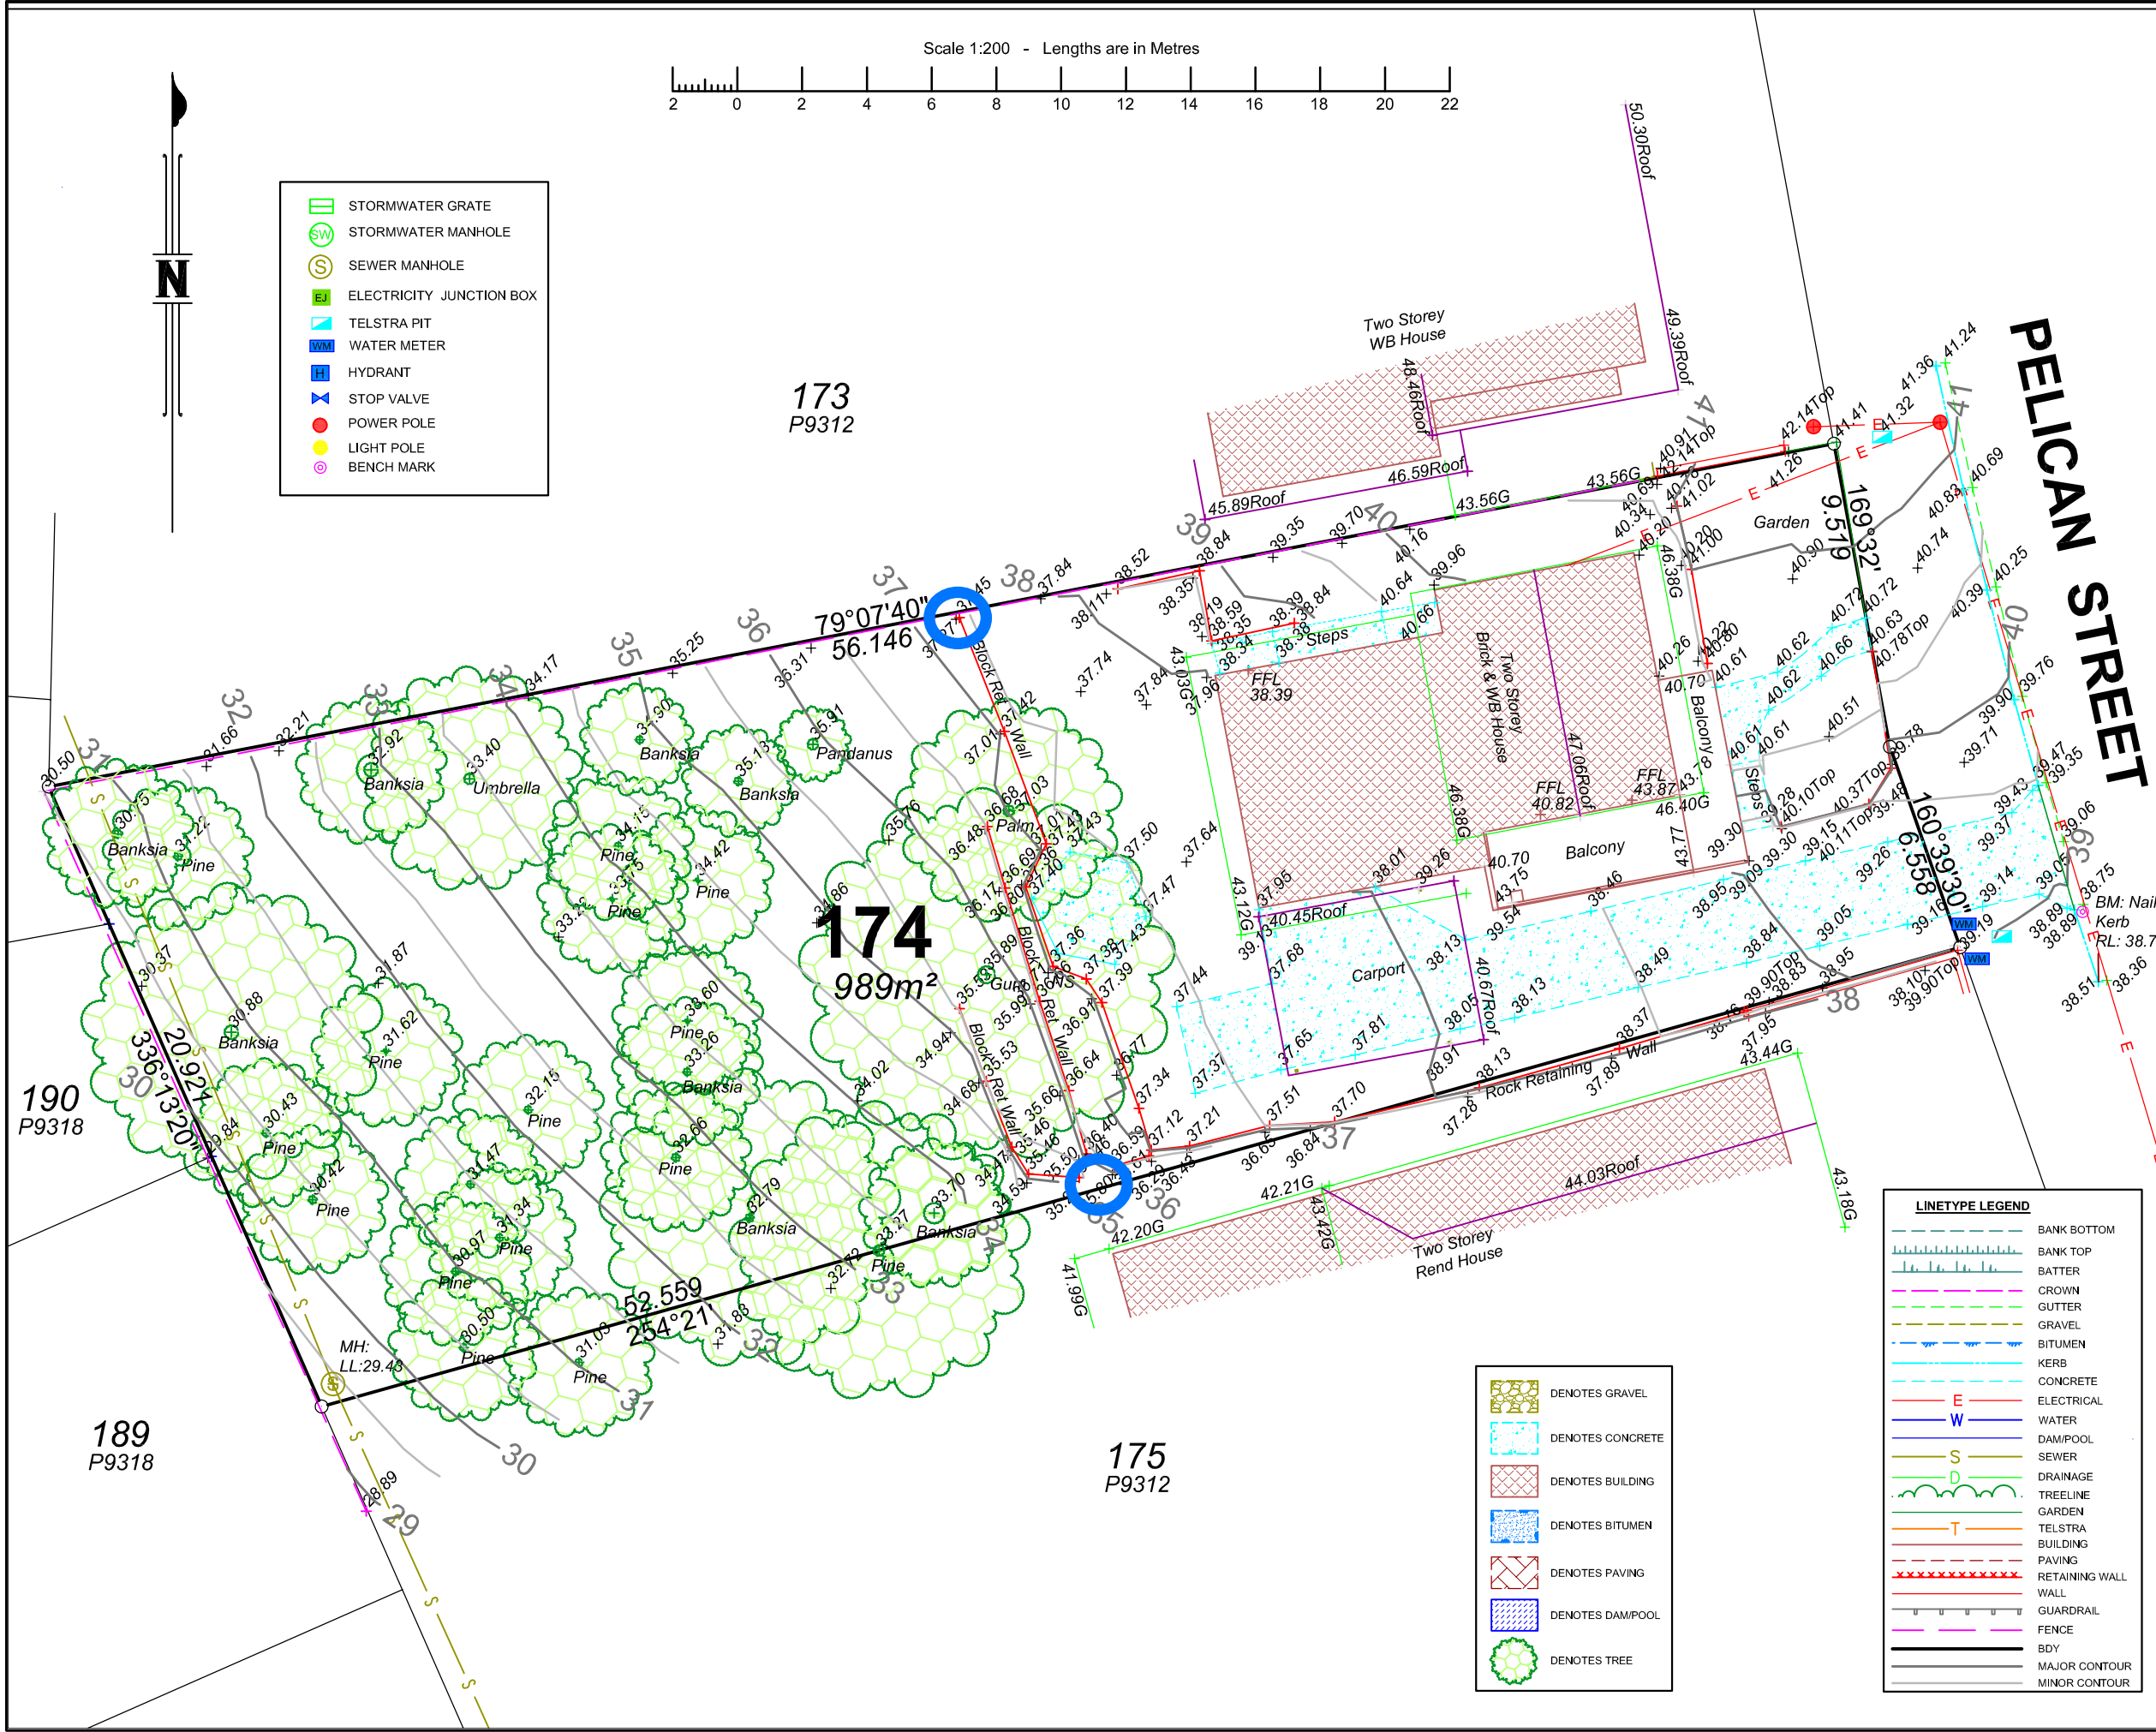

MAX WATTERSON
+ASSOCIATES

CONSULTING SURVEYORS
& PLANNERS

12 Maple Street
PO Box 639
Cooroy Qld 4563
Ph. (07) 54426121
Fax. (07) 54425125
Email. office@mwasurveys.com.au

Client:
MALCOLM SULLIVAN

Project:
PLAN SHOWING
DETAIL & CONTOURS
OF LOT 174 ON
P6312.

LOCAL GOVT: NOOSA S.C.
LOCALITY: PEREGIAN BEACH

Scale: 1:200

Datum: AHD

Origin: PM44287
RL 27.531

Cont.Int: 0.5m

Plan 1 of 1

Date: 31-10-19

Ref:
19-5044AA

NOTE:

This plan has been prepared for building design purposes only.

Underground services not located except where evident on surface.