


16800

1700

- LEGEND:
- o DP DOWN PIPE
 - o SA SMOKE ALARM
 - + HC HOSE COCK
 - SWITCH BOARD

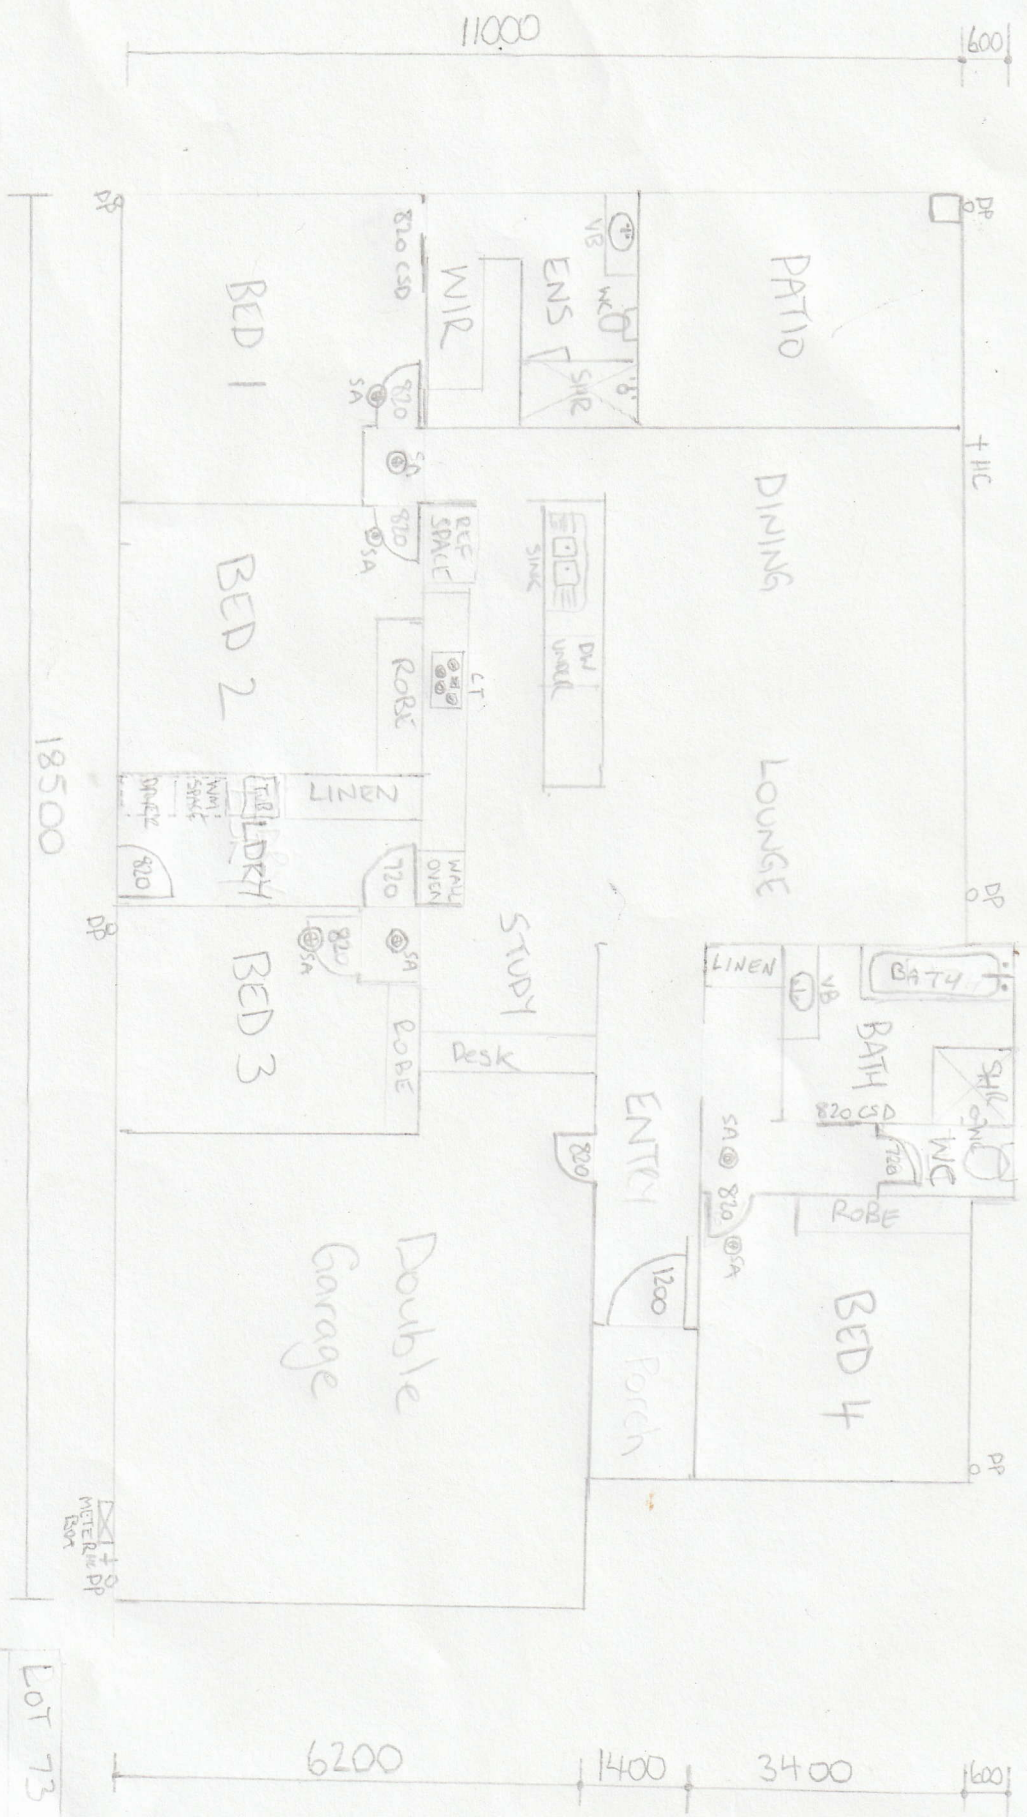

10000

1:100

ELEVATION KEY



LOT 73 IRENE ST
MOOREBOL
FLOOR PLAN