


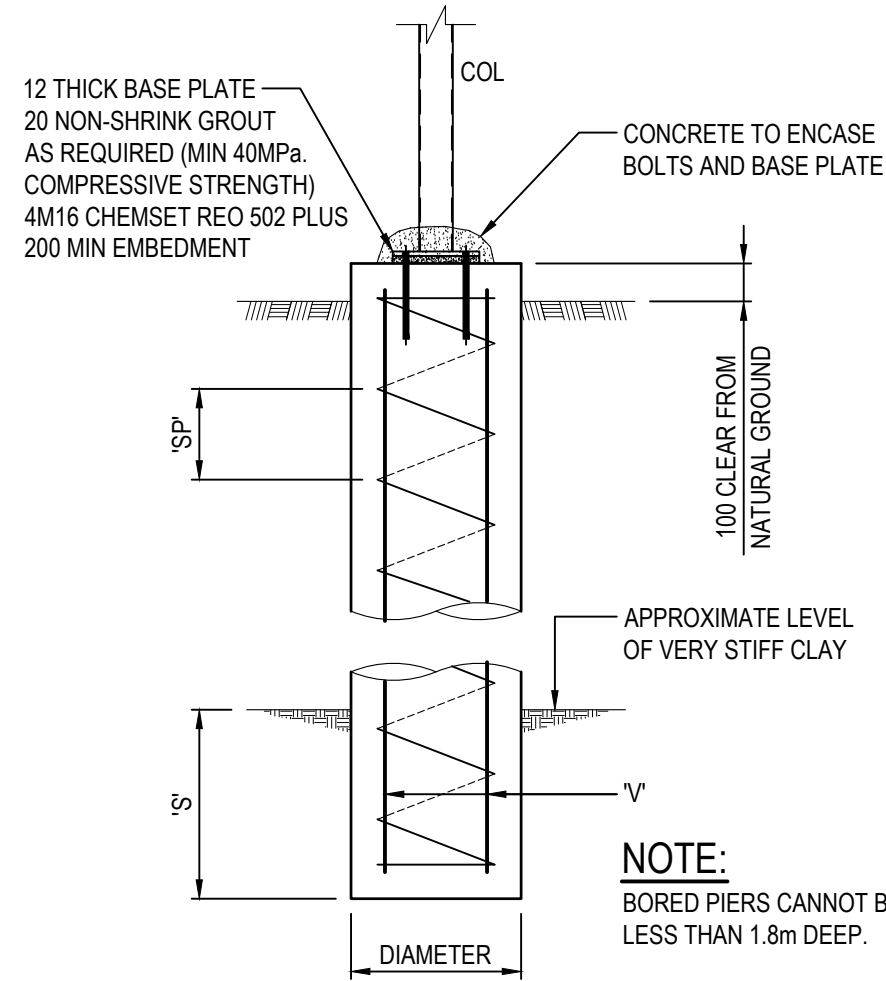


TYPICAL BORED PIER DETAIL

SCALE 1:20

BORED PIER SCHEDULE:

TYPE	MIN SOCKET 'S'	VERTICAL BARS 'V'	SPIRAL 'SP'
BP1	500	4N16	R8 AT 240 PITCH
BP2	1800	4N16	R8 AT 240 PITCH
BP3	2800	4N16	R8 AT 240 PITCH

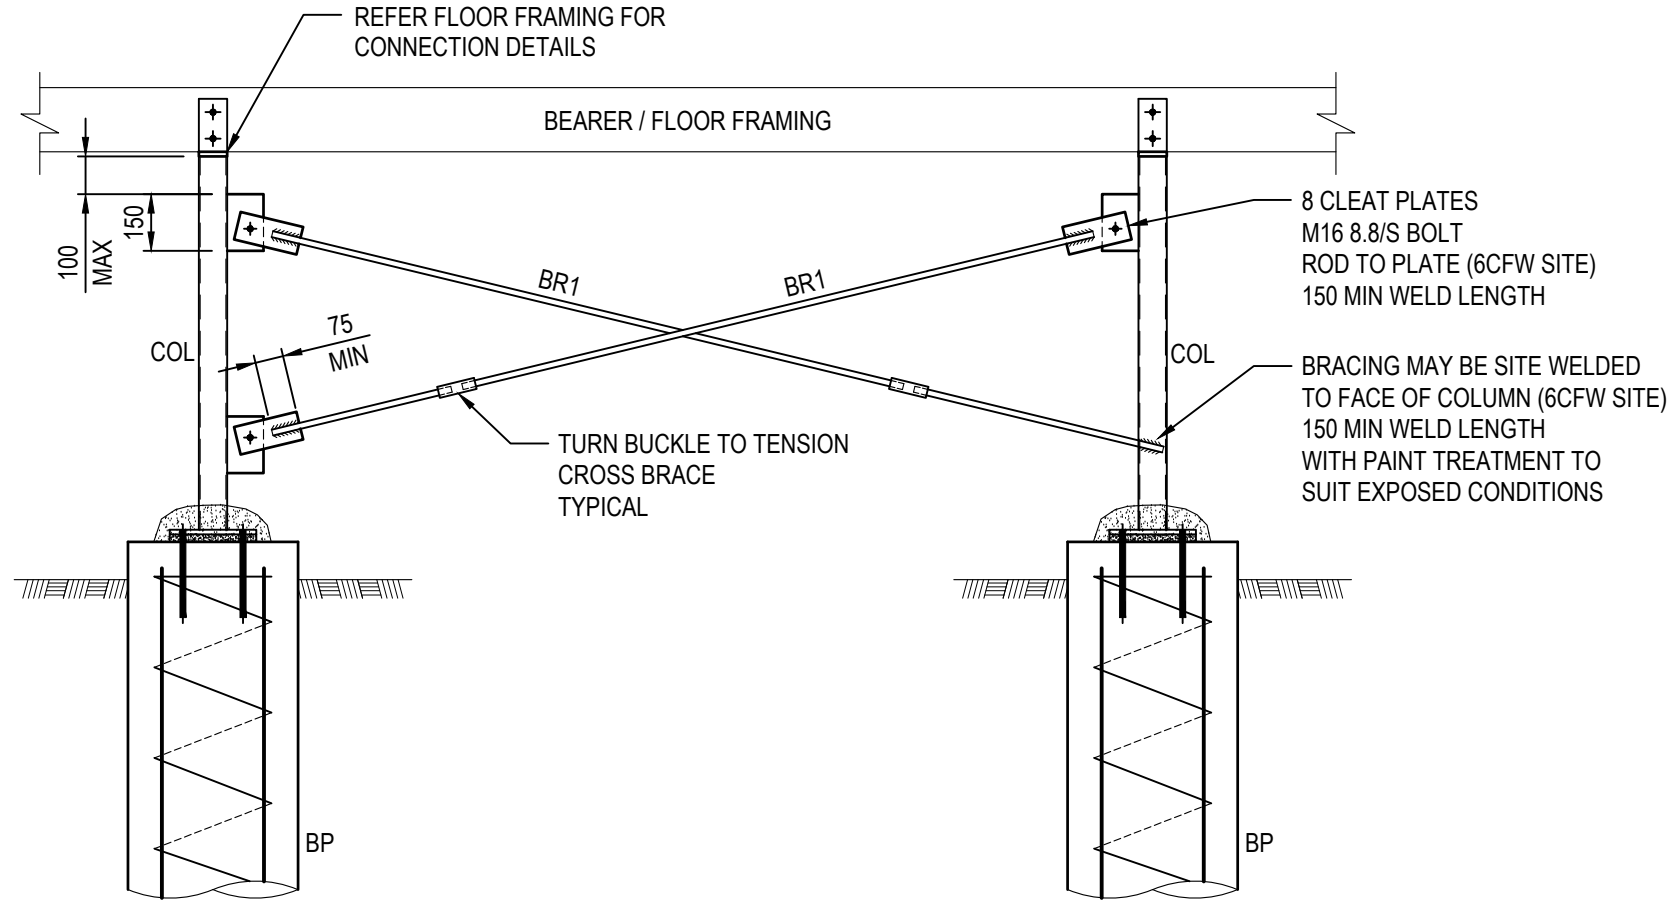


TYPICAL CROSS BRACING DETAIL (BR1)

SCALE 1:20



REV.	DATE:	AMENDMENT:	BY:	APP:
D	27.09.23	B.A. ISSUE	LVH	
C	25.09.23	B.A. ISSUE	LVH	
B	20.07.23	B.A. ISSUE	LVH	
A	12.07.23	B.A. ISSUE	LVH	

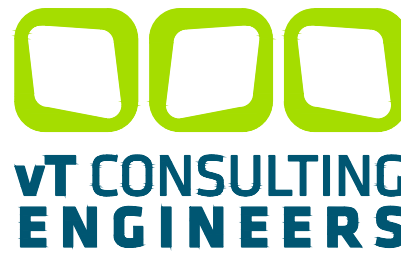

A: PO Box 26, Carina QLD 4152
E: admin@vtce.com.au
P: 1300 185 737
W: vtce.com.au

CLIENT:

AUSTRALIAN
VENUE CO.

SCALE:	1:20
SHEET SIZE:	A1
DATUM:	AHD

DRAWN:	LVH
DESIGN:	BK
CHECKED:	-

APPROVED:

PROJECT:
INALA HOTEL
CNR FREEMAN RD & RUDD ST, INALA QLD 4077

DRAWING TITLE:
FOOTING DETAILS

JOB No.:
23205

DRAWING No.:
S110
NOT FOR CONSTRUCTION

REV.:
D