


Rachel Redpath

CPCCBC4004A – Identify and produce estimated costs for building and construction projects

PRACTICAL TASK 1

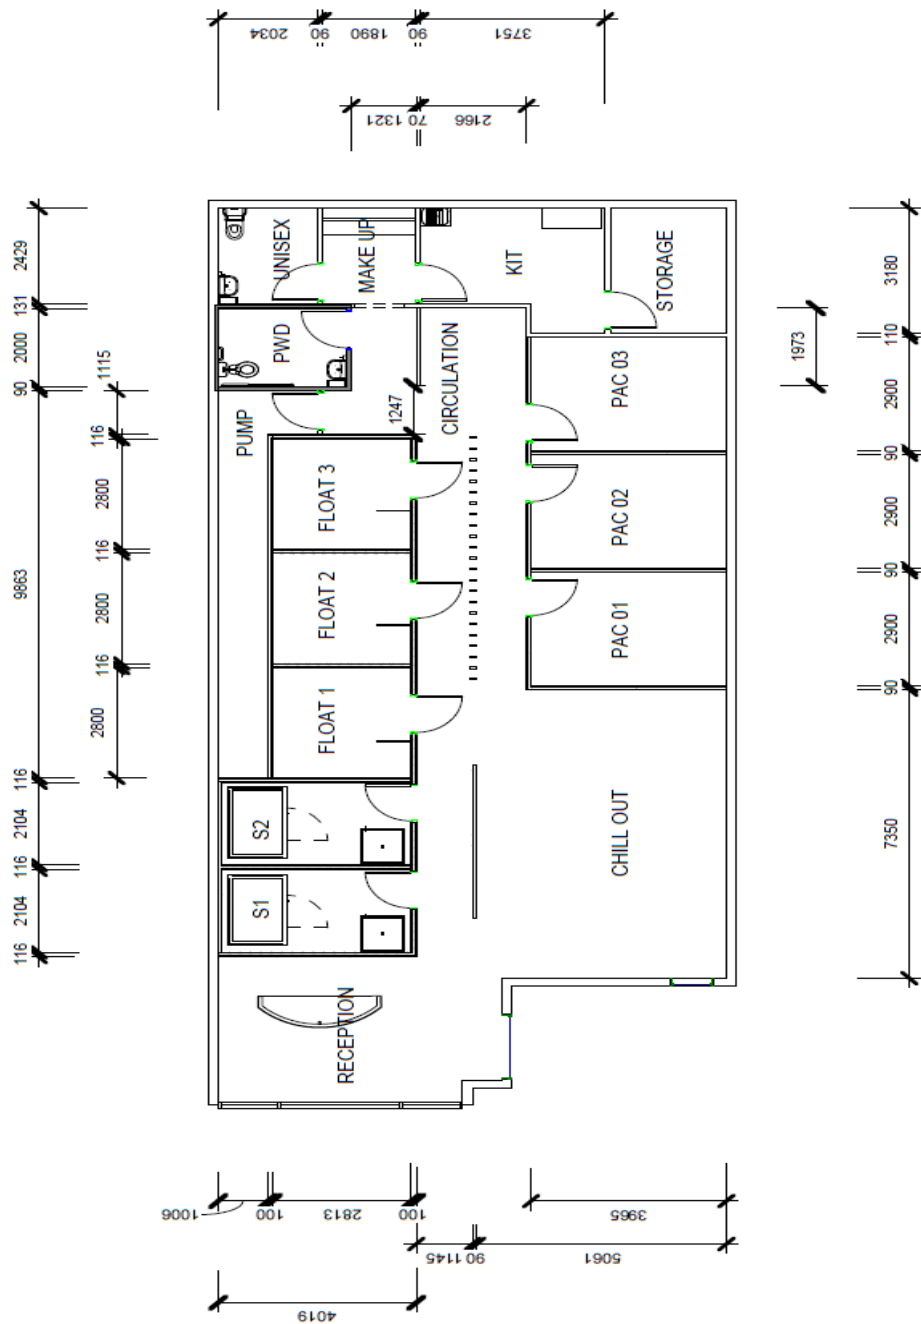

AOB PROJECT SOLUTIONS ARCHITECTURAL CONSTRUCTION CITY CAVE FLIGHT & WELLNESS CENTER	CLIENT CITY CAVE CLEVELAND	PROJECT TITLE CITY CAVE CLEVELAND		REV	DATE	DRAWN	REVO	APPO	C200
		PROJECT LOCATION	DRAWING TITLE SETOUT	DATE 05/02/2020		DRAWING NO. C200		ISSUE CONSTRUCTION	
	SCALE 1:100								
	PROJECT NO. C035								

PLUMBING QUOTATION:

Provide all Hydraulic labour and materials for City Cave Cleveland as per attached plan.

- Supply all core holes required to complete the hydraulic installation.
- Supply and install PVC sanitary drainage to fixtures including connection to existing sanitary drainage in carpark.
- Supply and install hot and cold water service including hot water plant and all associated pipe and fittings.
- Supply and install fixtures and tapware as per schedule. [no bathroom hardware allowed].
- Supply Certification for Approvals and labour for council inspection.

This price has been derived upon

- Site visit and store layout plans.

Quotation is subject to approved drawings and or documentation by relevant governing local government council and or statutory authority

Total price for the above works excluding GST = \$23 659.00

EXCLUSIONS:

Any Council or Governing Authority Fees.

Any design fees

Any engineer/survey fee's costs

Any clash with existing or other services.

Any electrical works of any kind

Any out of hours work

SCOPE OF WORK

The scope of work is:

- Concrete cutting and removal from site inc bins.
- Supply and install all drainage as per H01, H02, H03 Rev 2 by Chandler Projects.
- Re-instate concrete inc drilling and dowels and mesh.
- Water rough-in inc noggings
- Be present for council inspections (application and fees paid by others)
- Form 7 for underslab drainage and water service roughin [as cons/fit off and final to be by others]