
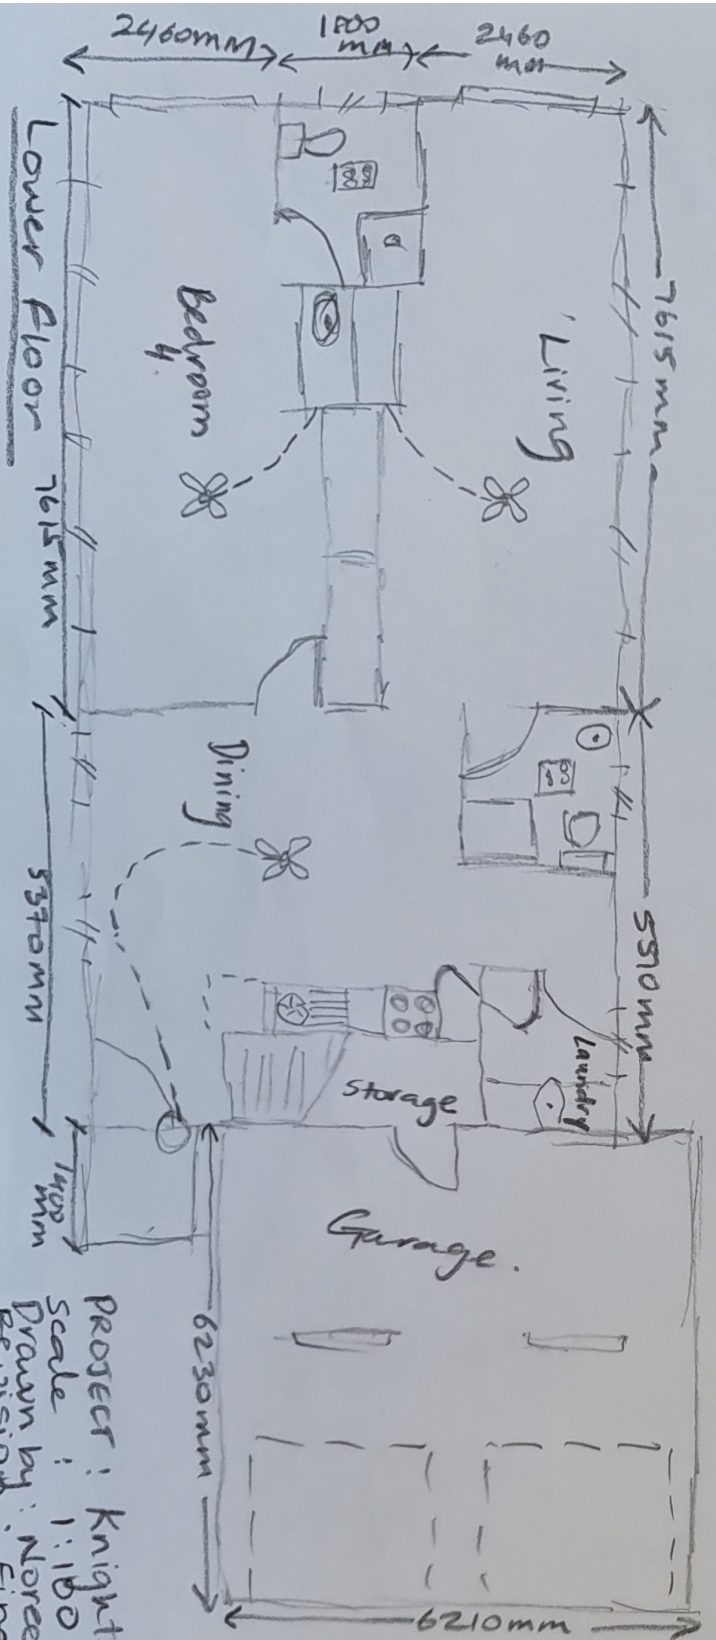


WORKPLACE
TASK 3.
(Non Structural drawing)

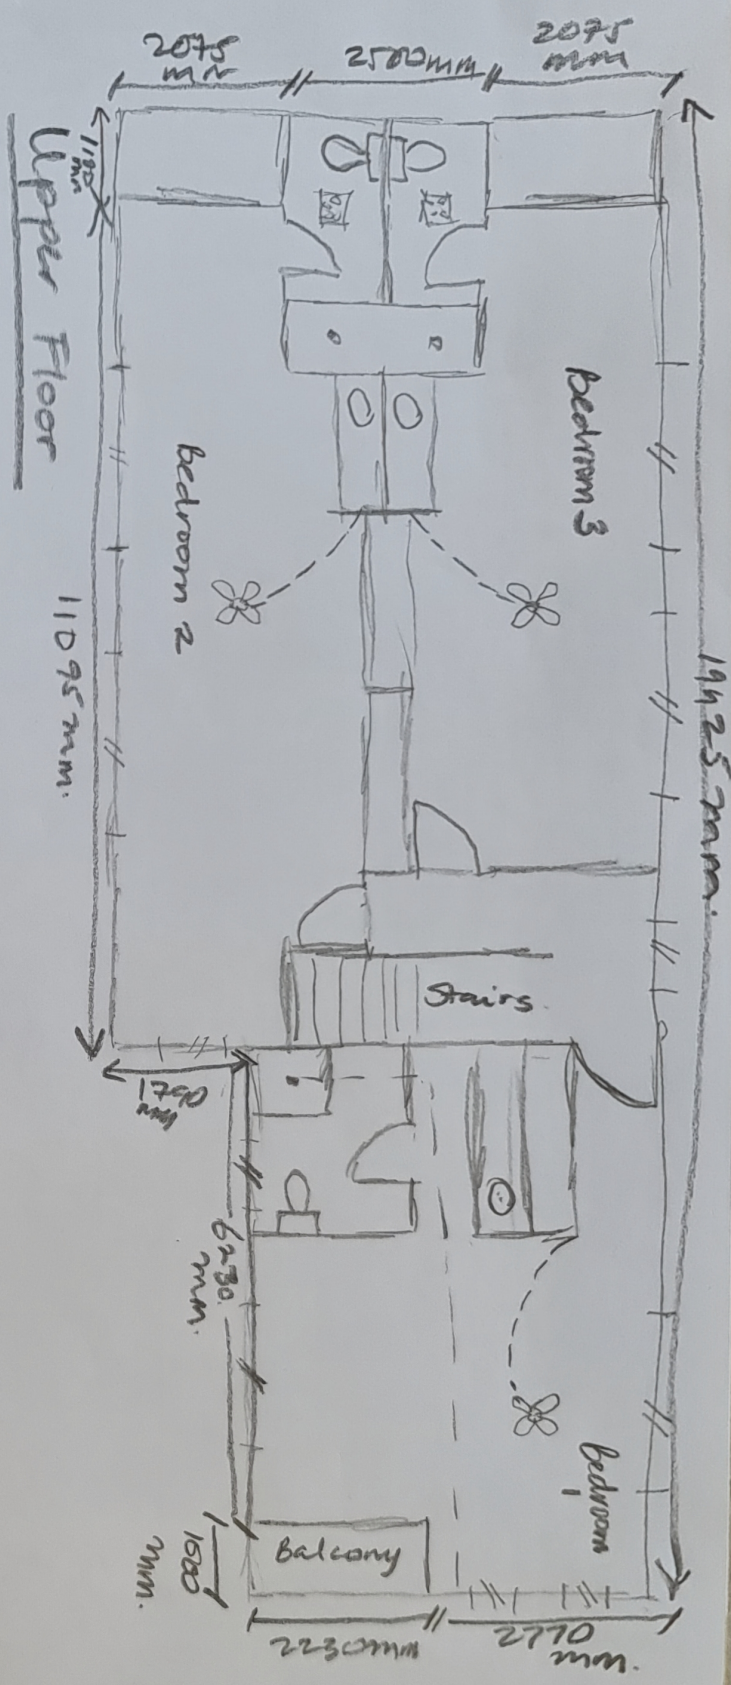

ELECTRIC PLANS FOR
CEILING FAN.

PROJECT: Knight's Construction #18, Jindalee
Scale: 1:100
Drawn by: Nooreen Abu-Obaid 22/11/2022
Revision: Finals & currency confirmed.

Note: All fan switches to be wall plates fixed 1050 mm above floor

$L = 1320 \text{ mm}$
 $H = 30 \text{ mm}$ from ceiling to
 $H = 2100 \text{ mm}$ from floor
 $D = 1320 \text{ mm}$