


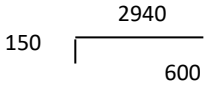
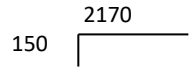
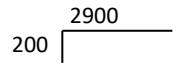
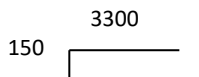
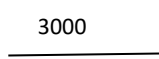
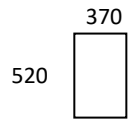
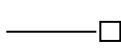
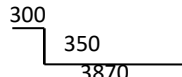
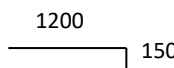
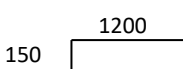
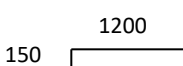
 
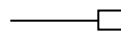
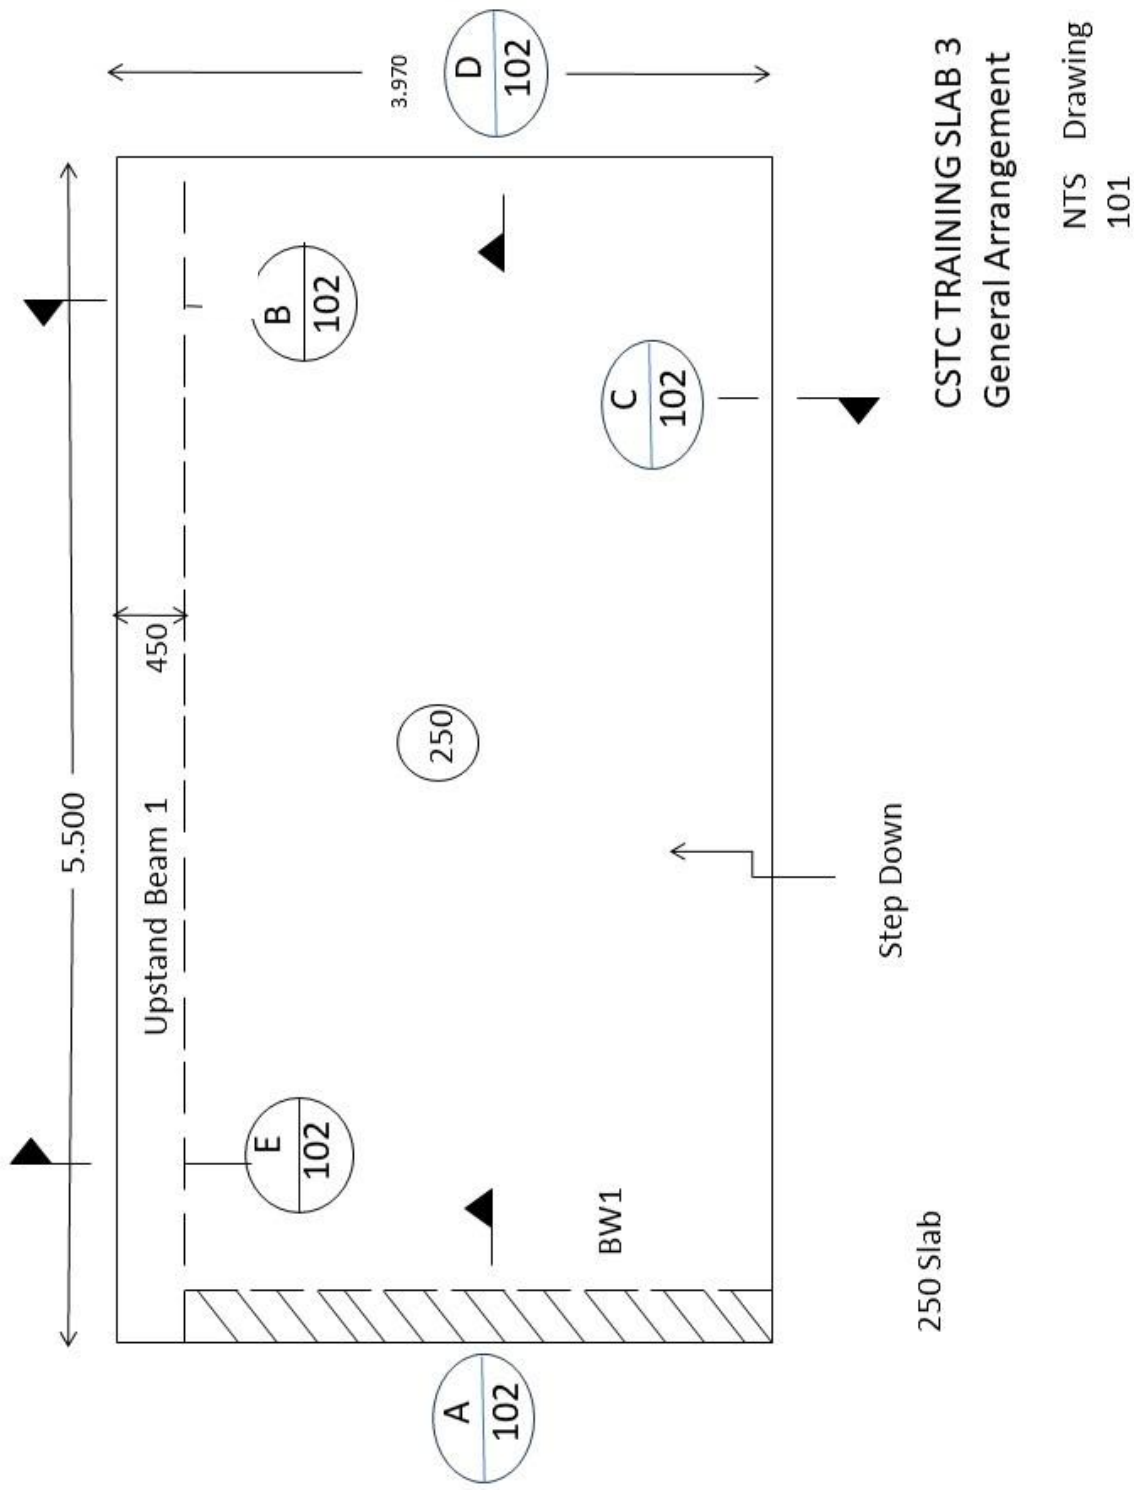


				Contract 19087 267	Schedule 0131	Page 1	Of 2	Total Tonnes 1.255
Customer Construction Skills Training Centre				On Site 21/6/12	Load 20/6/12			Produce 20/6/12
				Scheduler Mark Christie			1/6/12	
Project Training Slab 3 Upstand Beam				Phone 04881 09097			Fax 04881 09098	
At 878 Beaudesert Road Coopers Plains QLD 4108				Customer Reference 09821				
Drawing Numbers 101, 102,								
Colour	Bar Mark	Product	No Off	Shape	Length	Remarks	Weight	
Green	B1-T1	N16	2		3990	Top Sect B		
Green	B1 T2	N16	2		2220	Top Sect E		
Green	B1-B1	N16				Bot Sect B		
Green	B1-B2	N20	2		3600	Bot Sect E		
Green	B1 Lacers	N12	12		3000	Side Bars		
Green	B1-L1	N12	4		1980	@ 400		
Green	Reidbar	N16	4		1000			

				Contract 19087 267	Schedule 0131	Page 2	Of 2		
Customer Construction Skills Training Centre				On Site 21/6/12		Load 20/6/12			Produce 20/6/12
				Scheduler Mark Christie			1/6/12		
Project Training Slab 3 Bottom Steel and Top Steel				Phone 04881 0909				Fax 04881 09098	
At 878 Beaudesert Road Coopers Plains QLD 4108				Customer Reference 09821					
Drawing Numbers 101, 102, 103, 104, 105									
Colour	Bar Mark	Product	No Off	Shape	Length	Remarks	Weight		
Yellow	A1	N16	28	BOTTOM STEEL 					
Yellow	B1	N16	10		3600				
Yellow	B2	N12	20		3000				
Yellow	C1	N16	8	TOP STEEL 	2900				
	D1	N12	32		1350				
	D2	N12	37		1350				
				Distribution					
	Dist 1	N12	18		1350				
	Dist 2	N12	8		3000				
	Reidbar	N16	10		1000				

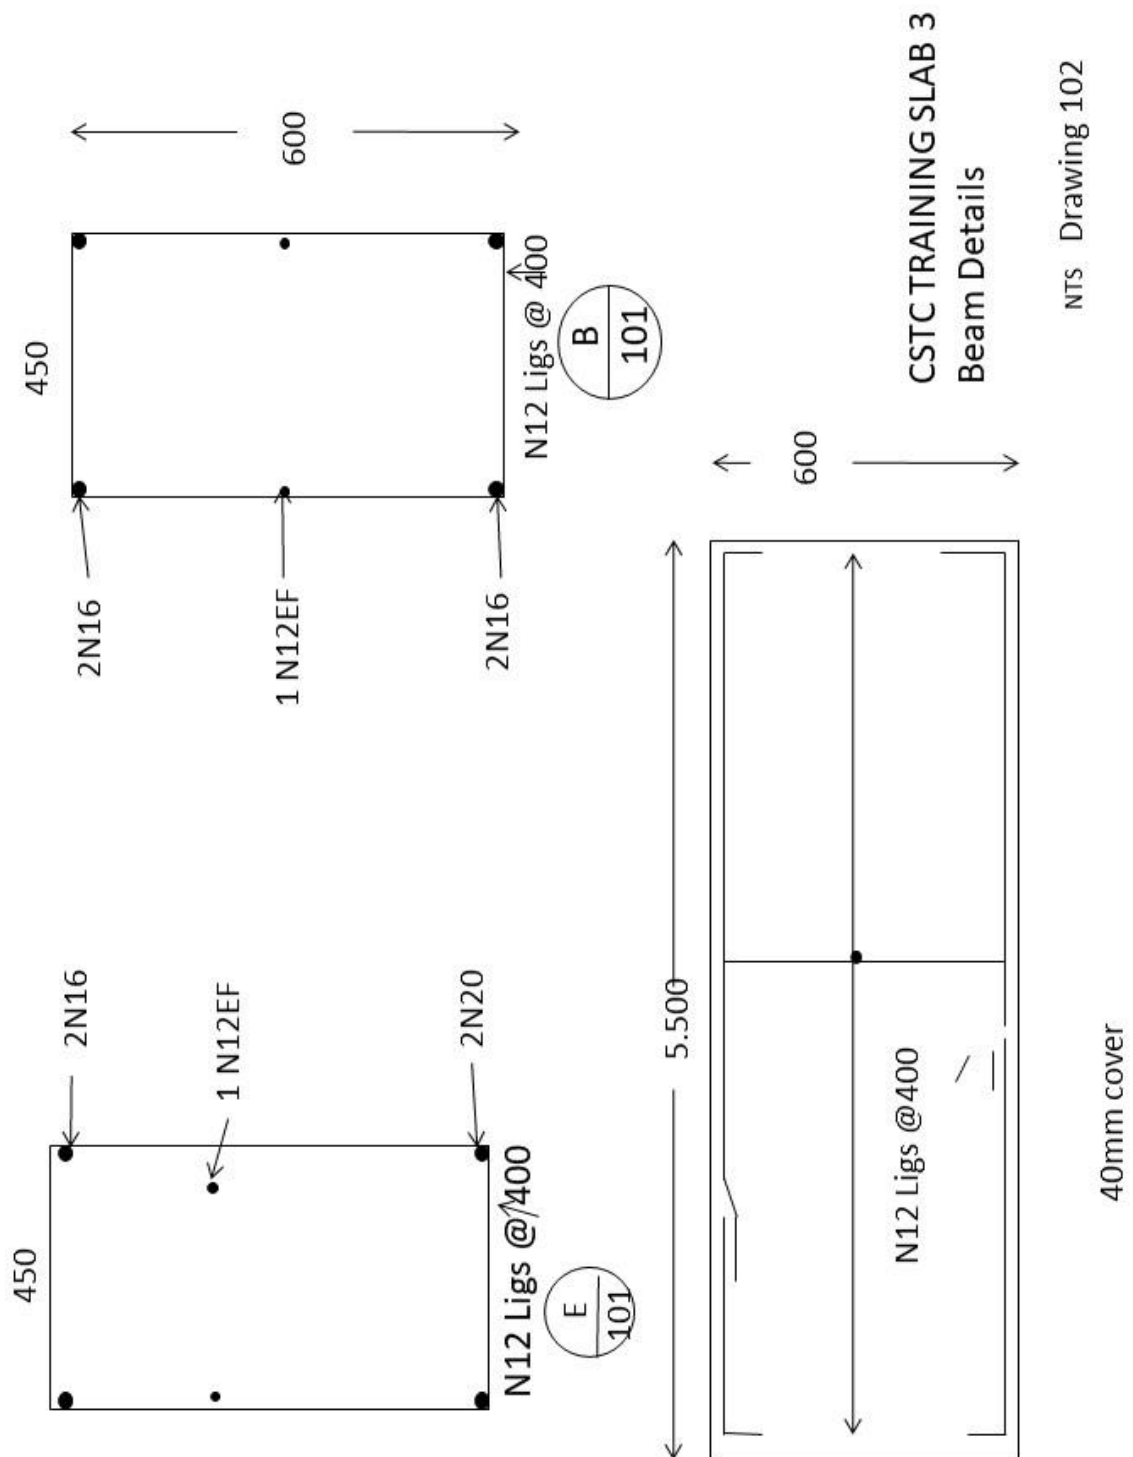


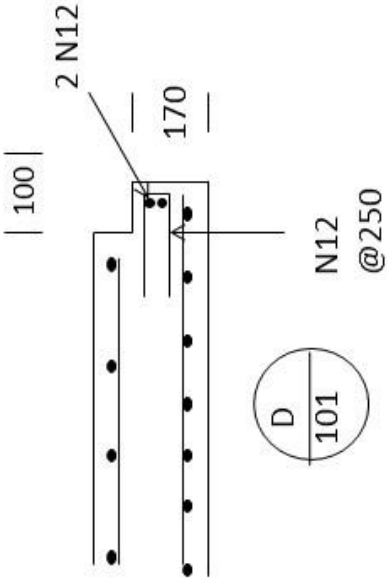

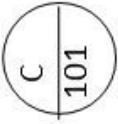


Sections
CSTC TRAINING SLAB 3

NTS Drawing 103

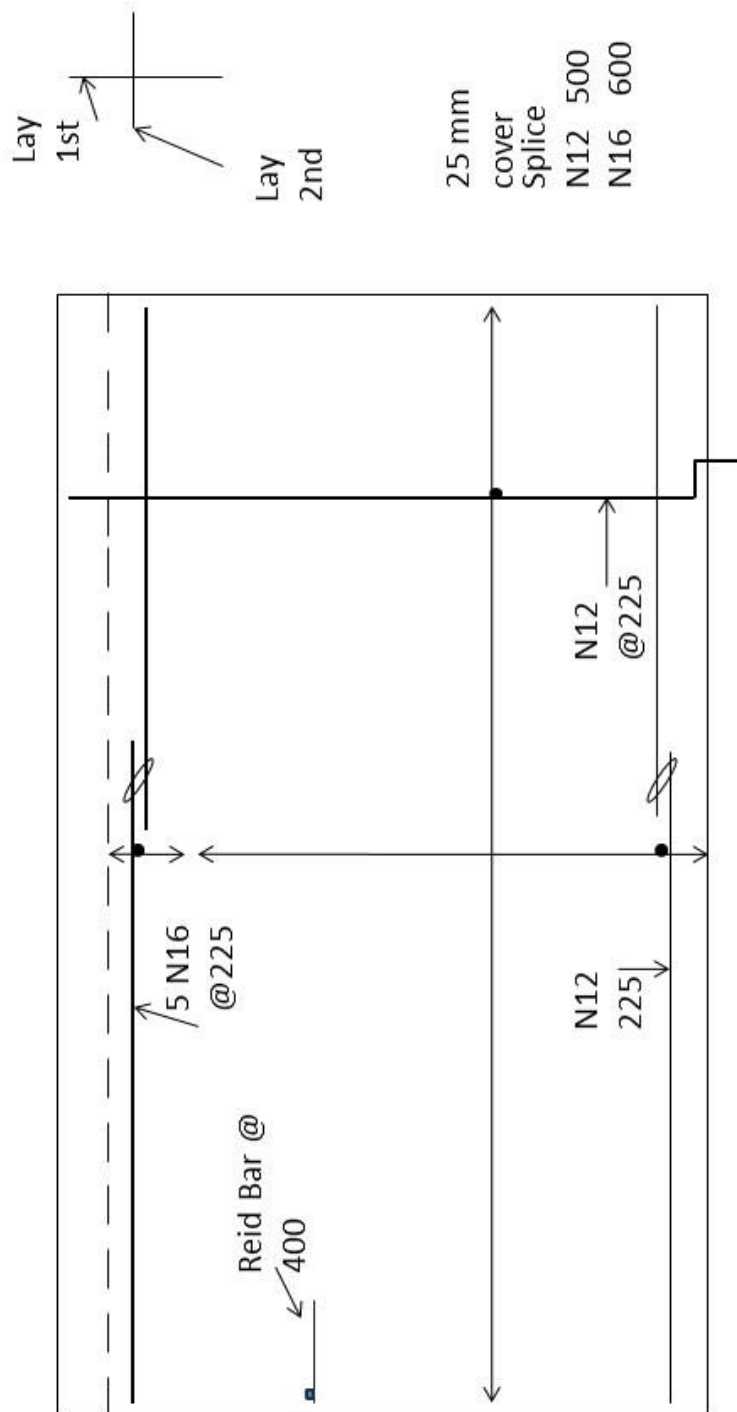

CSTC TRAINING SLAB 3
Bottom Steel
NTS Drawing104

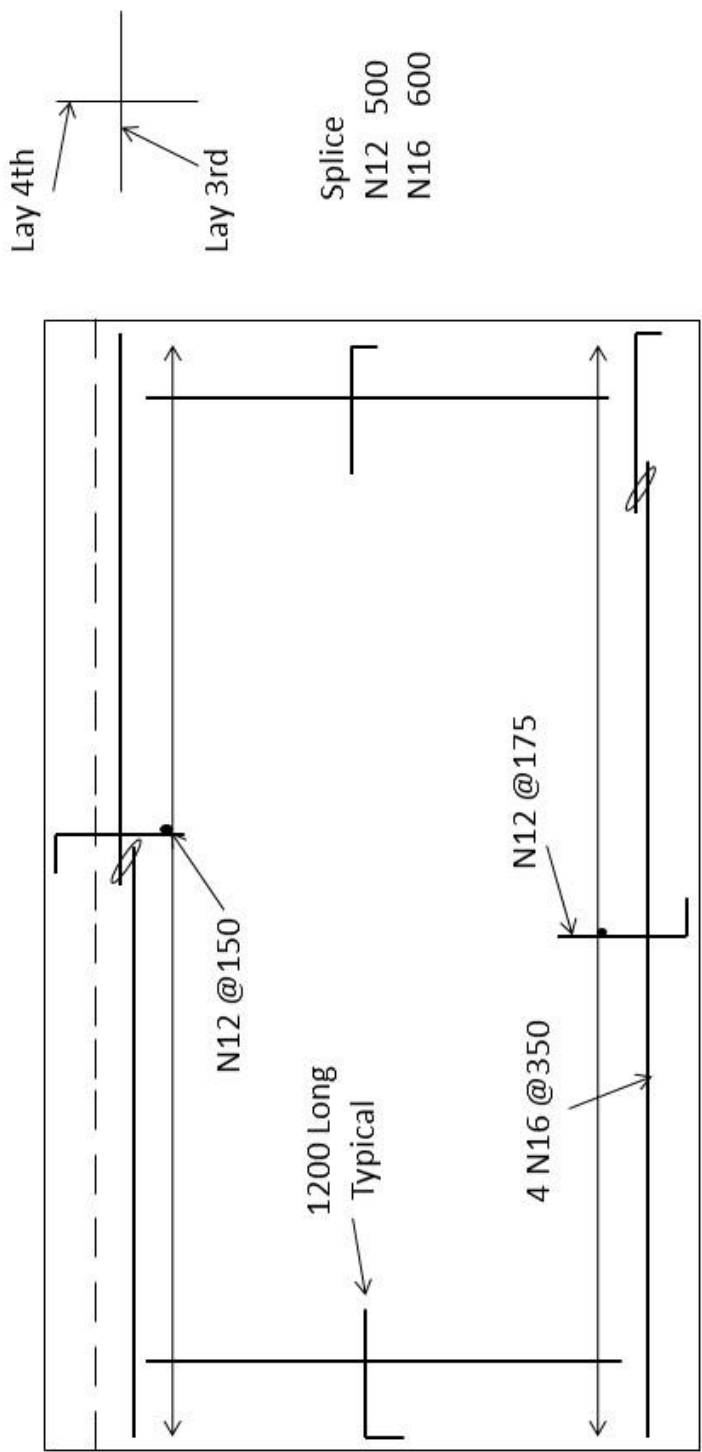

CSTC TRAINING SLAB 3
Top Steel
NTS Drawing105

Distribution Steel
N12 @ 400