


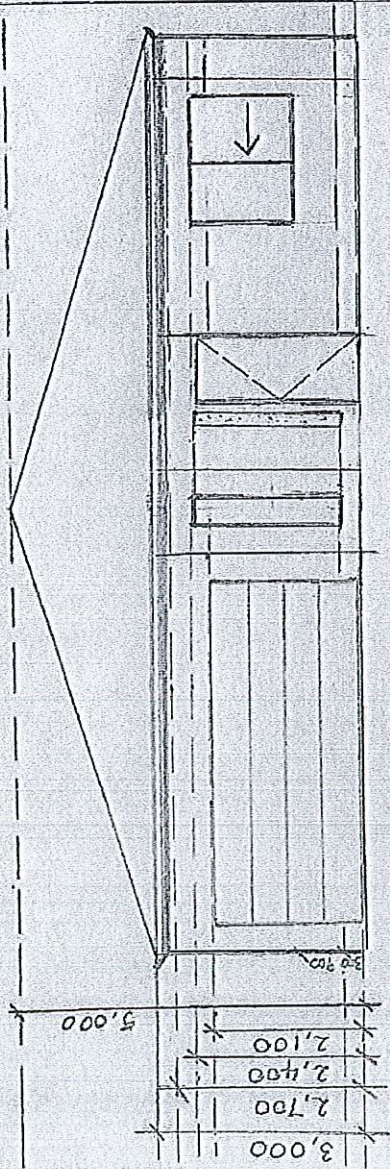


① ELEVATION SOUTH

SCAFFOLD PLAN



STANDARD 1800
WORKING PLATFORM

RLO

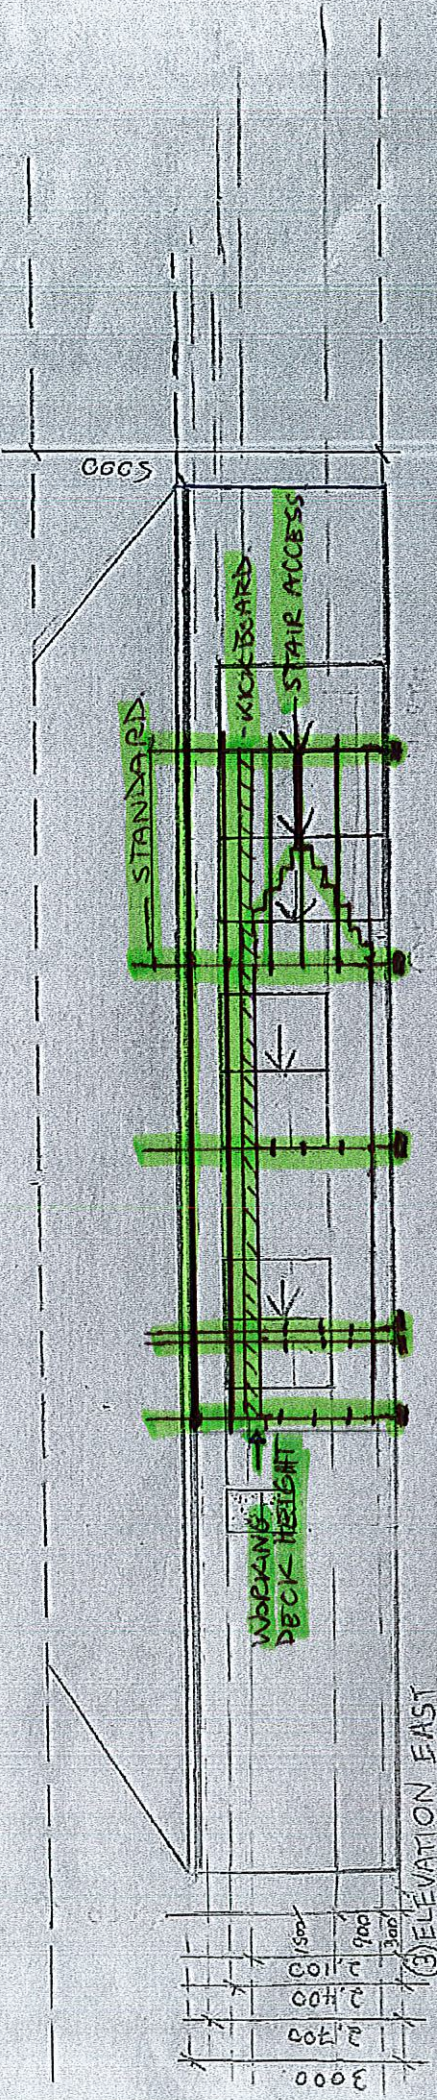

③ ELEVATION EAST

Issue	DATE	AMENDMENT	REV'D	APP'D.	EKC design	PROJECT: Residence	SCALE: 1:100
P1	01.02.18	Preliminary Issue	-	E-C	45/2 Beach St.	SITE 6 Miniba Place	STATUS: For construction
BA	13.03.18	Building Approval	-	E-C	Mooloolaba QLD. 4557	ADDRESS: Wartulla QLD 4575	DRAWN: EC DATE: 20.05.18
P2	17.03.18	Final Coordination Issue	-	E-C	P: 0408641635	BUILDER: RCP Construction	PROJECT NO. 2018/4014-A
C1	20.05.18	For construction.	-	E-C	E: admin@ekdesign.com	DRAWING NO. 7	REVISION: C1
					Q8CC Lic. No. 1124531		