

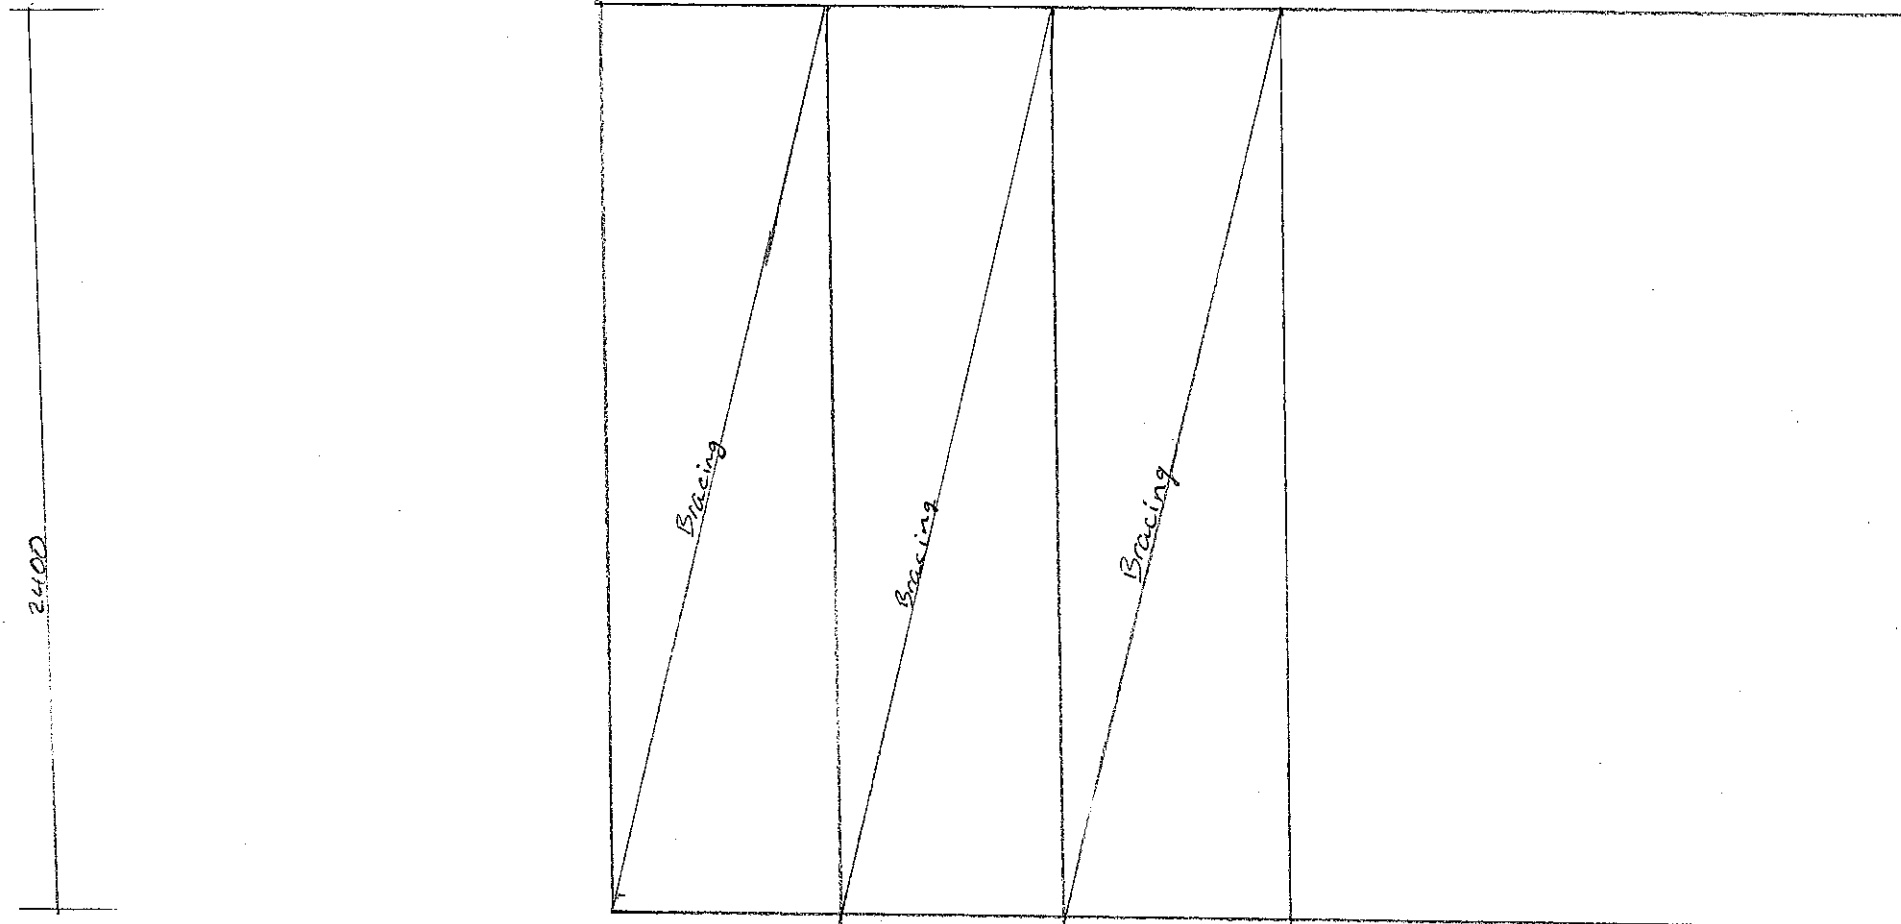


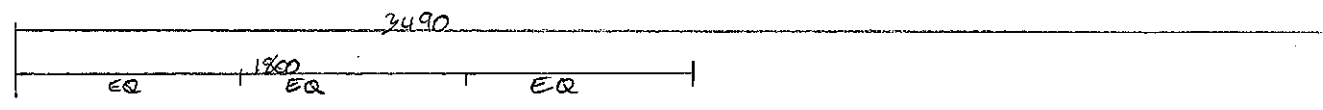


Bracing
 Use 0.6mm G550 flat metal sheets
 fix off with 10g steel screws @ 150c/s all
 around to all members

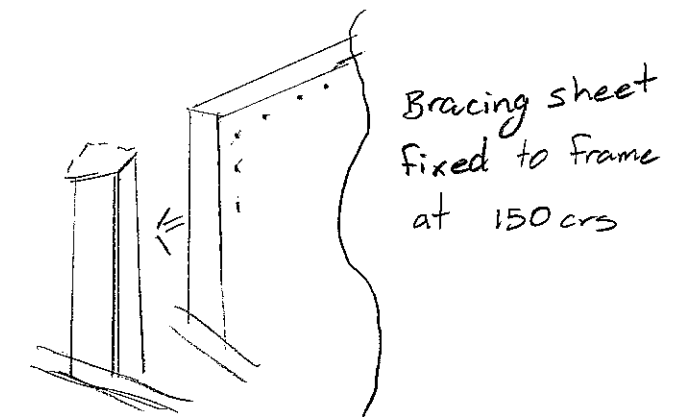

① 3D section of Bracing
 fix to framing

Note: All measurements are noted in mm

PROJECT Vienna Woods State School – Administration Refurbishment 12-30 Heffernan Rd, Alexandra Hills QLD 4161 Sketch Title G09 Wall Bracing sketch			Scale 1:20	Sheet Size A3
			Project Number 38781	Date 17/01/23
			Sketch Number SK-G09-1	Issue 00

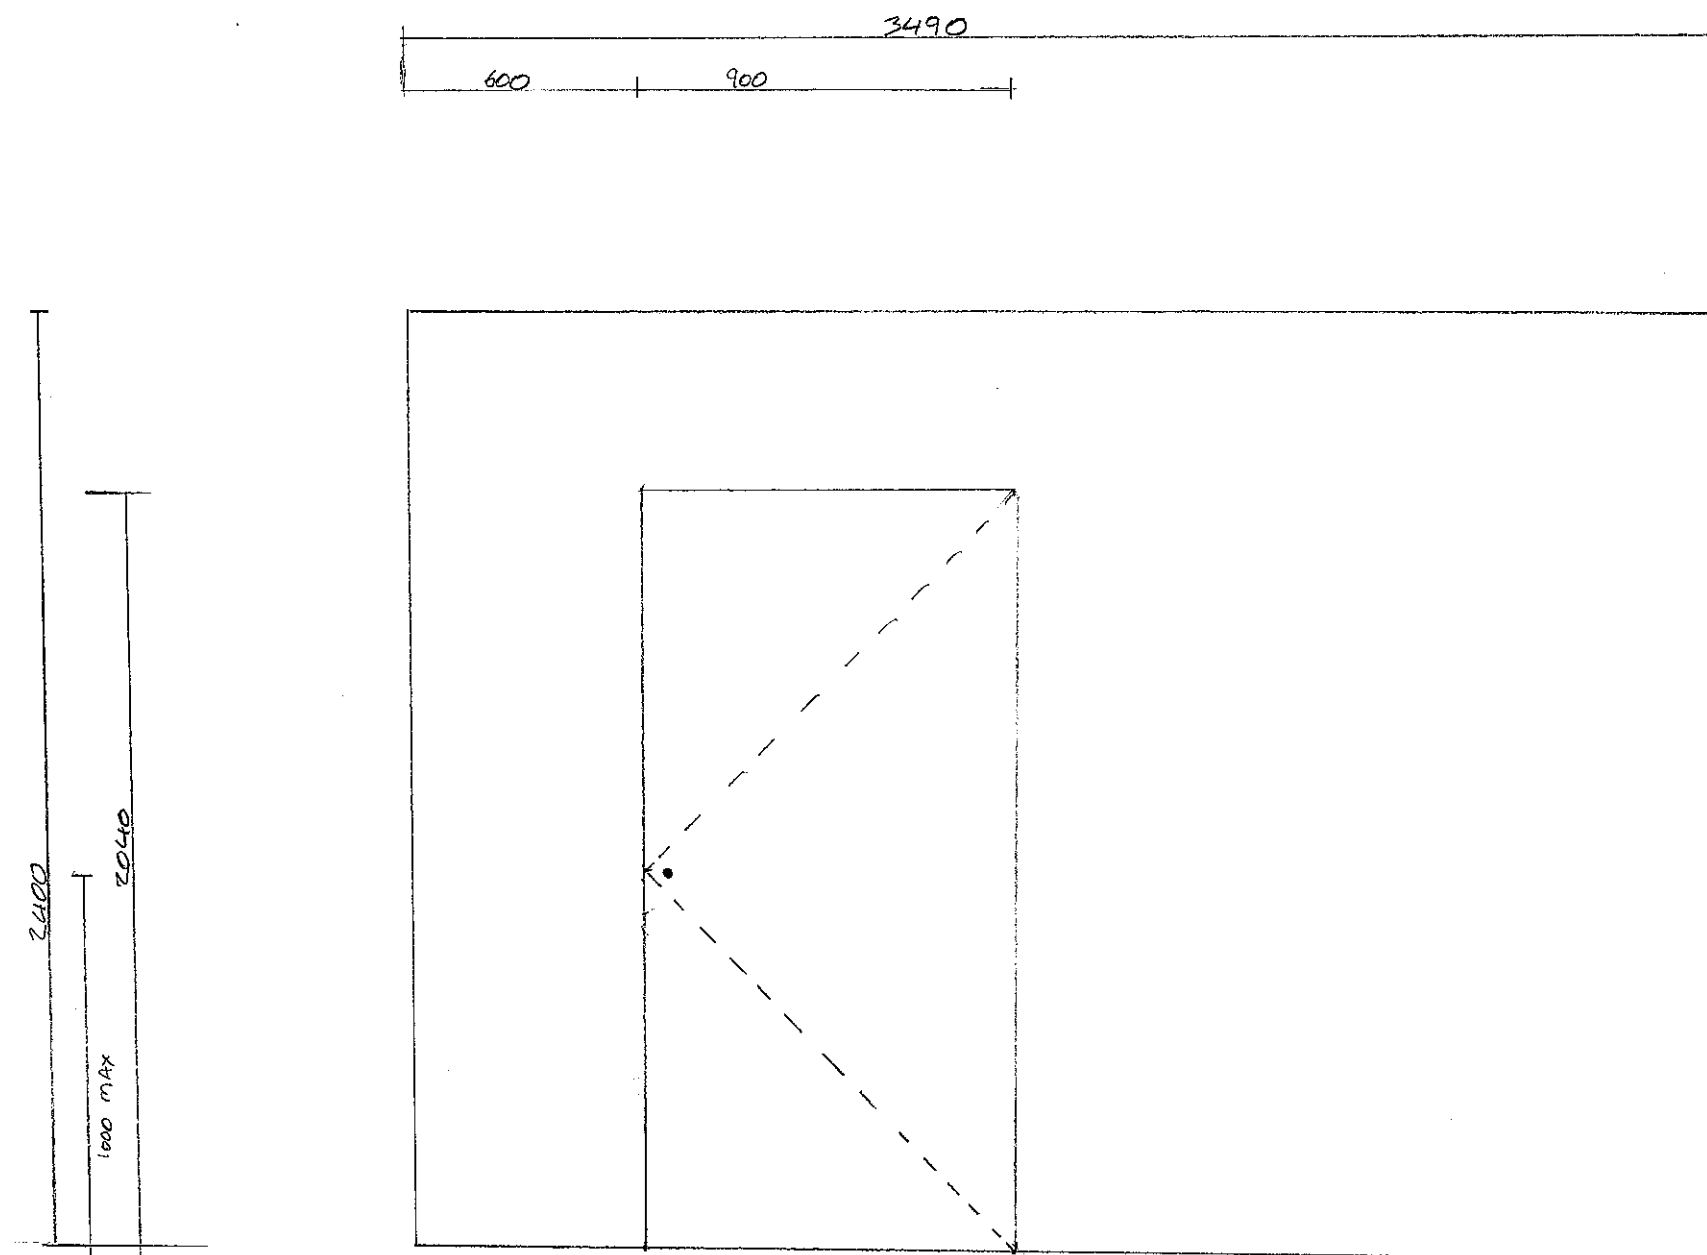

PROJECT
 Vienna Woods State School – Administration Refurbishment
 12-30 Heffernan Rd, Alexandra Hills QLD 4161

Sketch Title

G10 Door Placement Sketch




Note: All measurements are in mm


Scale 1:20	Sheet Size A3
Project Number 38781	Date 17/01/23
Sketch Number SK.G10 - 1	Issue 00



Bracing (BR1)
 Use 0.6mm G550 flat metal sheets
 fix off with 10G steel screws @ 150cns all
 around to all members

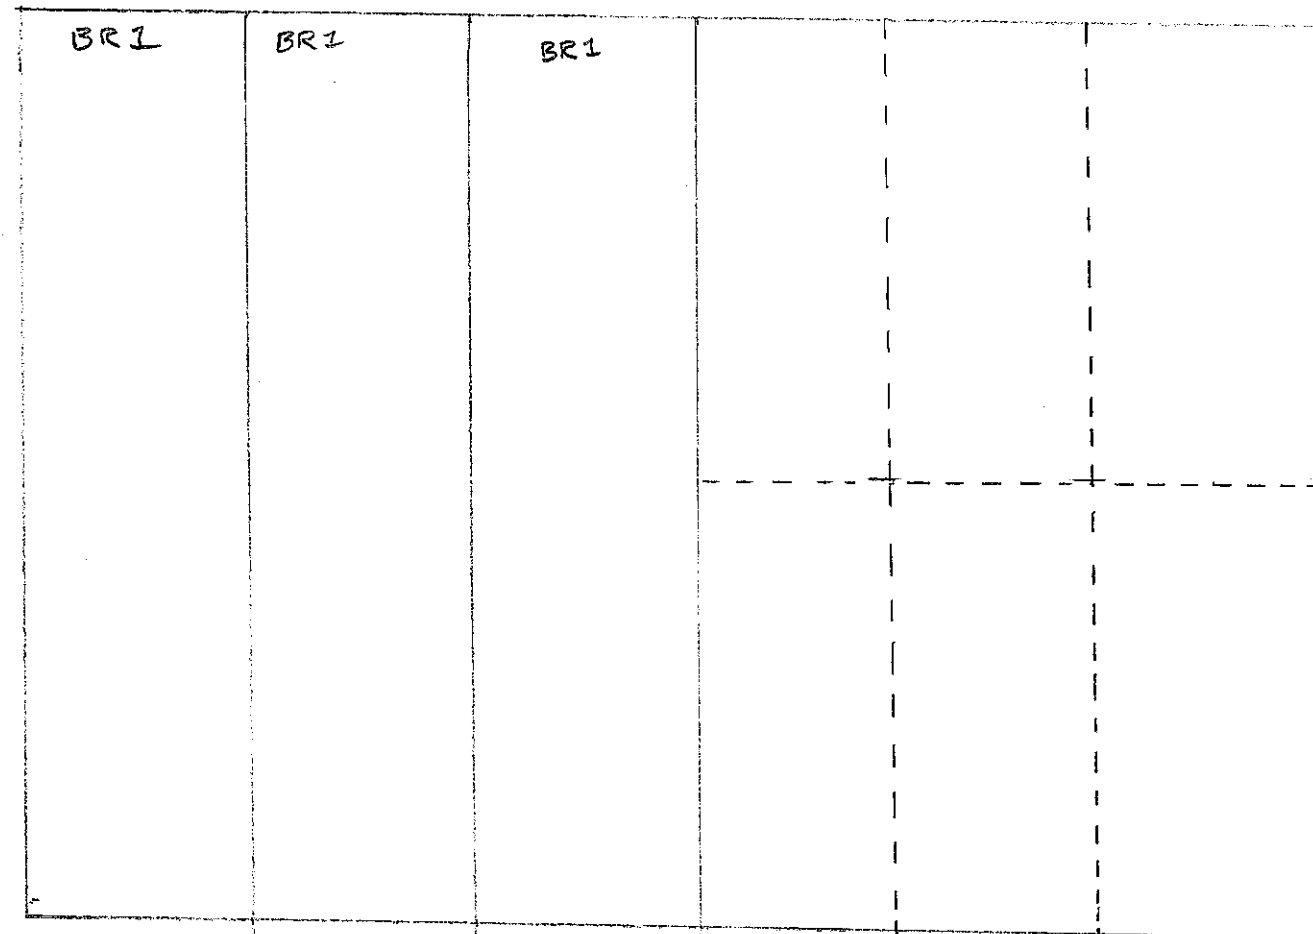

steel members

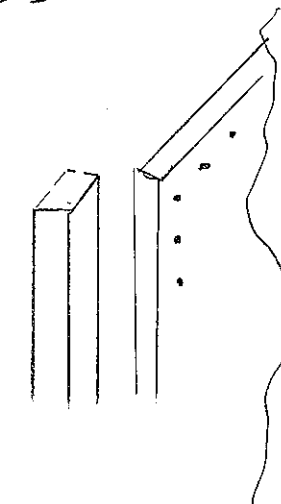


Bracing sheet
 fixed to frame
 at 150cns

1 3D section of bracing
 fix to framing


Note: All measurements are noted in mm

PROJECT Vienna Woods State School – Administration Refurbishment 12-30 Heffernan Rd, Alexandra Hills QLD 4161		Scale 1:20	Sheet Size A3
Sketch Title G09 Wall Bracing Plan		Project Number 38781	Date 17/01/23
		Sketch Number SK.G09-2	Issue 01

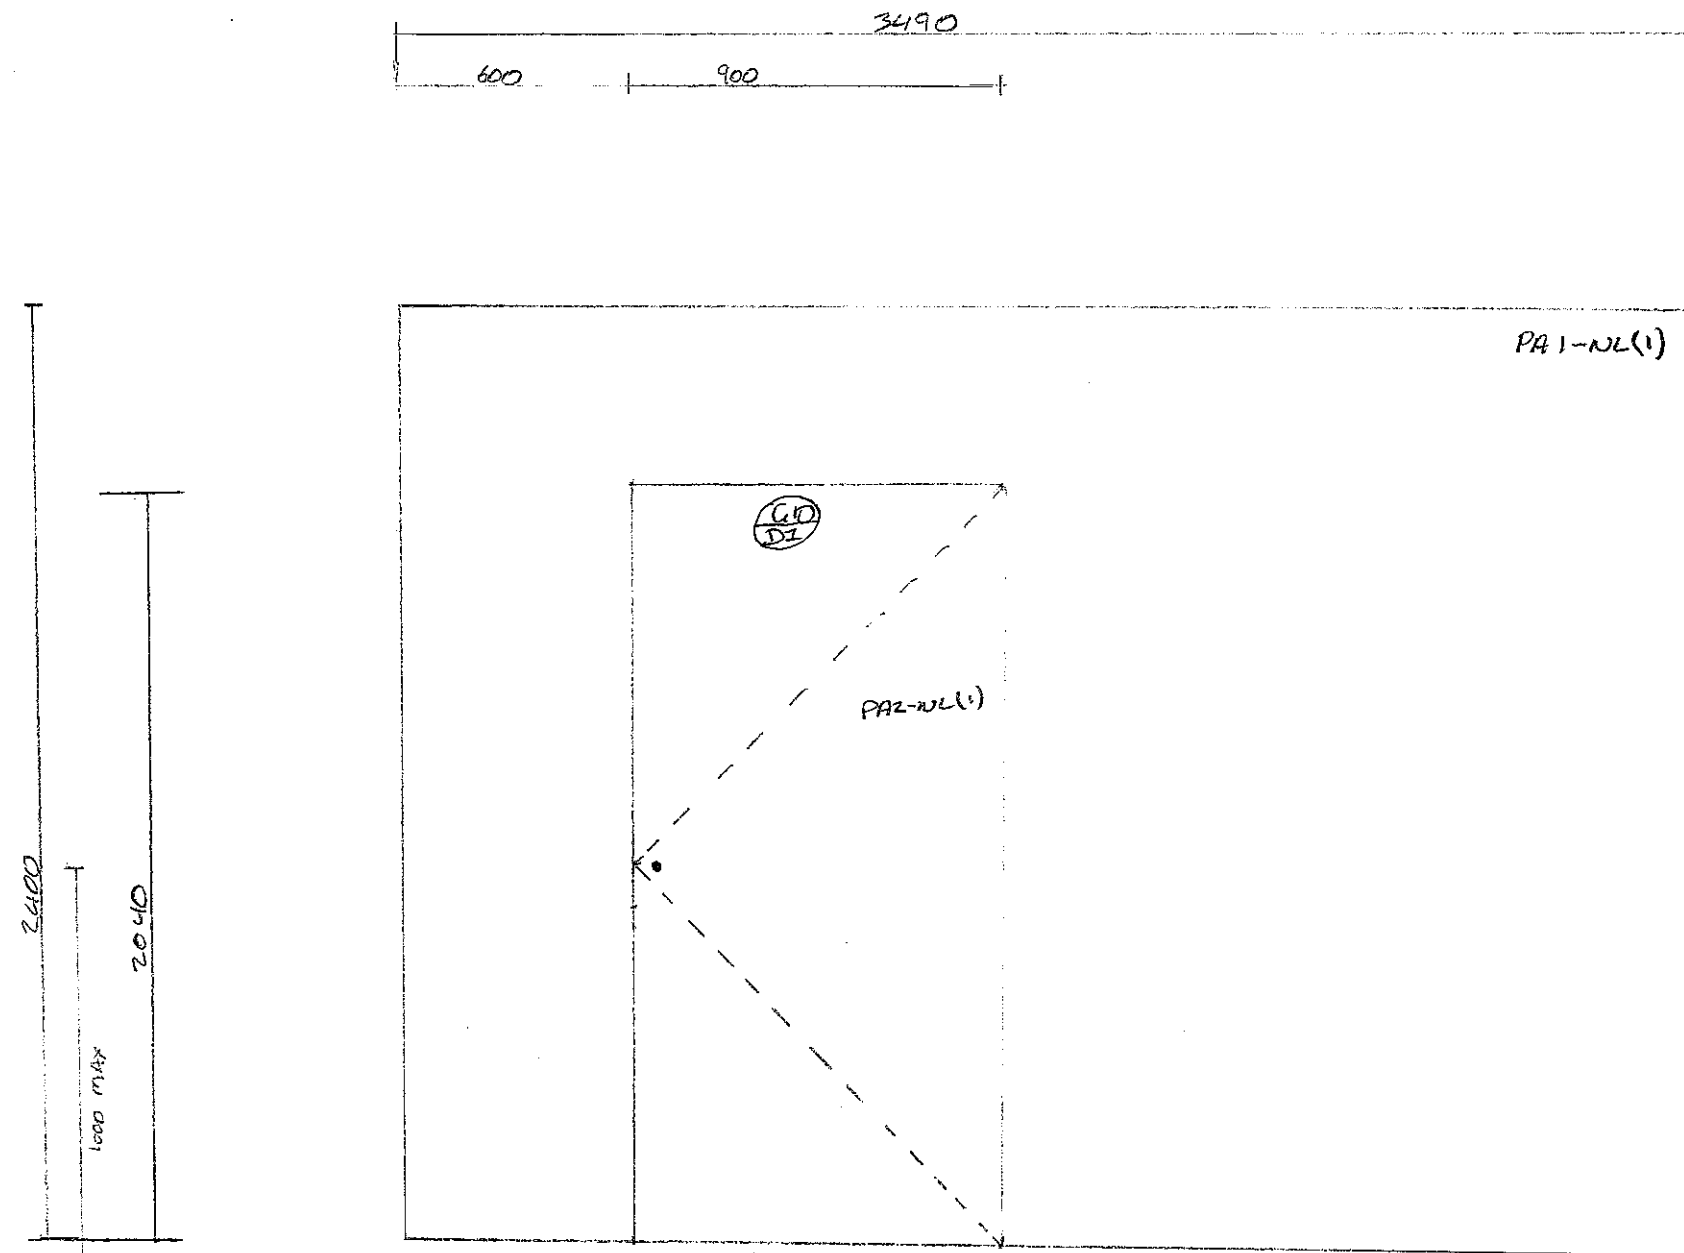

G10 Door tag
 D1 - Door #
 - Door type

PA1-NL(1) Dulux 'Mt Aspiring'
 PA2-NL(1) Dulux 'Timeless Grey'

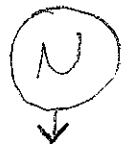PROJECT Vienna Woods State School – Administration Refurbishment 12-30 Heffernan Rd, Alexandra Hills QLD 4161			Note: All measurements are noted in mm	
Sketch Title G10 Door Placement Plan			Scale 1:20	Sheet Size A3
			Project Number 38781	Date 17/01/23
			Sketch Number SK-G10-2	Issue 01