


BASEMENT CUT

SHORING - SHEET PILING

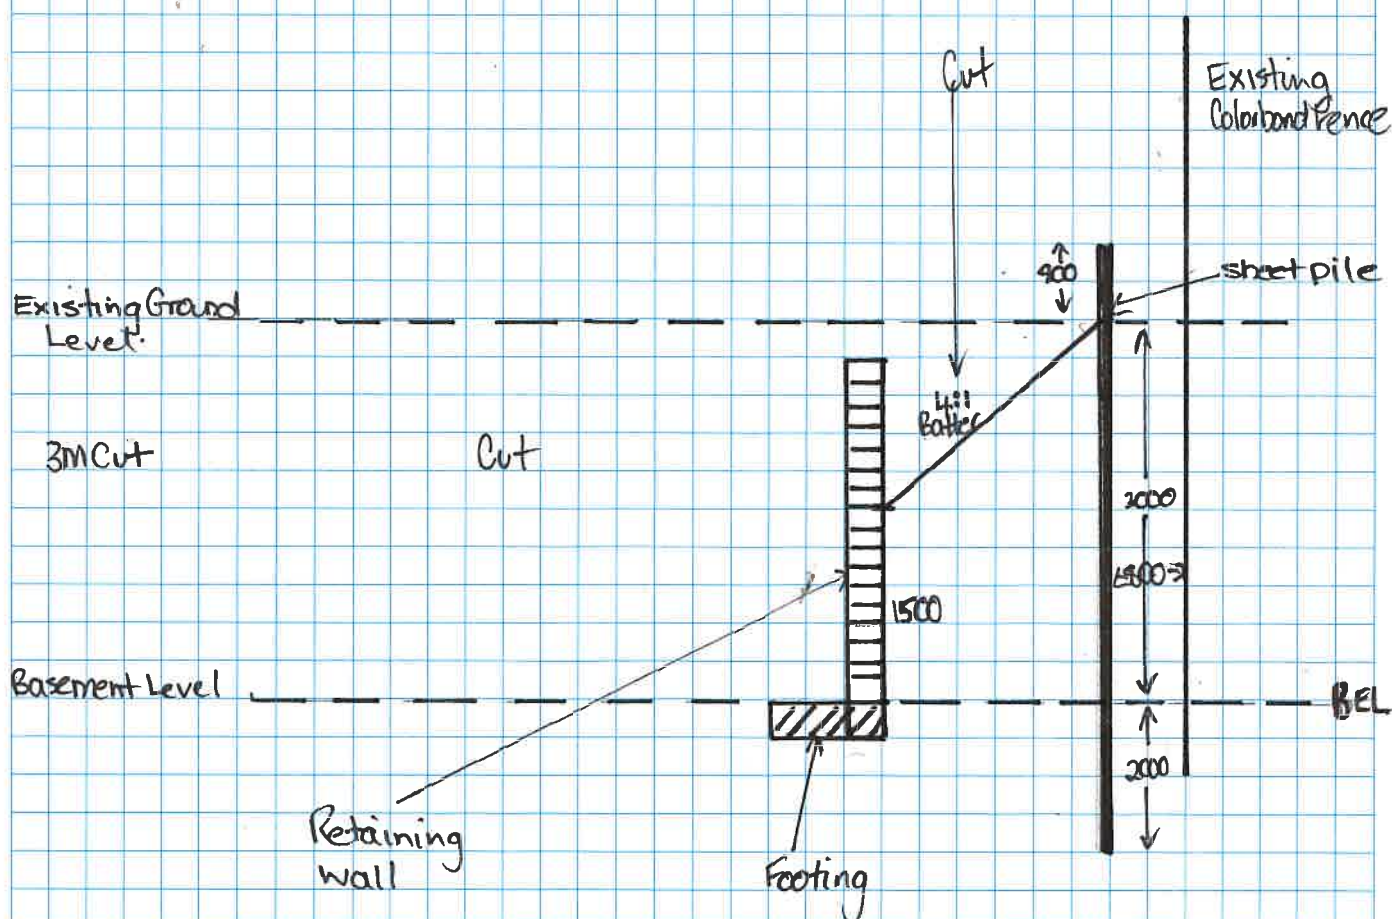


Lot 58  
 12 Palmer St, Newport  
 Site Area: 871m<sup>2</sup> Built Area: 42601m<sup>2</sup>

Scale 1:200

Client: Brod Bed  
 Project No: 2107  
 Drawing: G502  
 Issue 1/8/12/20  
 Drawn By: VH

## SITE CUT and Fill

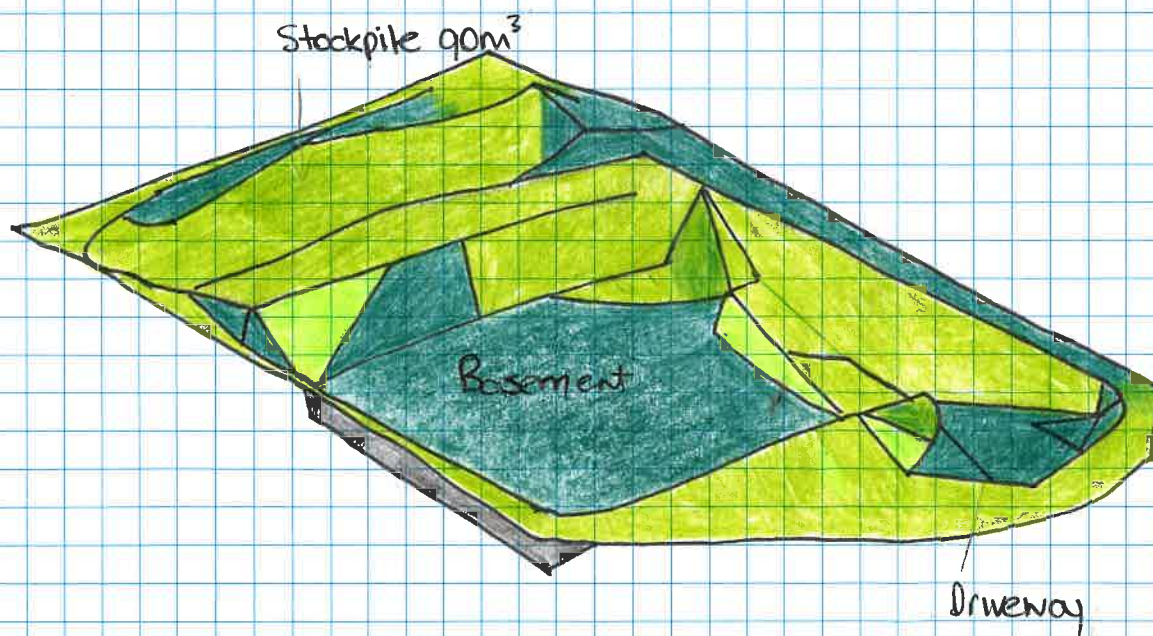

## Survey

Total Cut:  $-940.564$ Total Fill:  $162.39$ 

Lot 58

12 Palmer st, Newport

Site Area:  $871m^2$  Built Area:  $426.01m^2$ 

Client: Bradford

Project No: 2107

Drawing: GSO3

Issue: 30/7/21

Drawn By: VH