




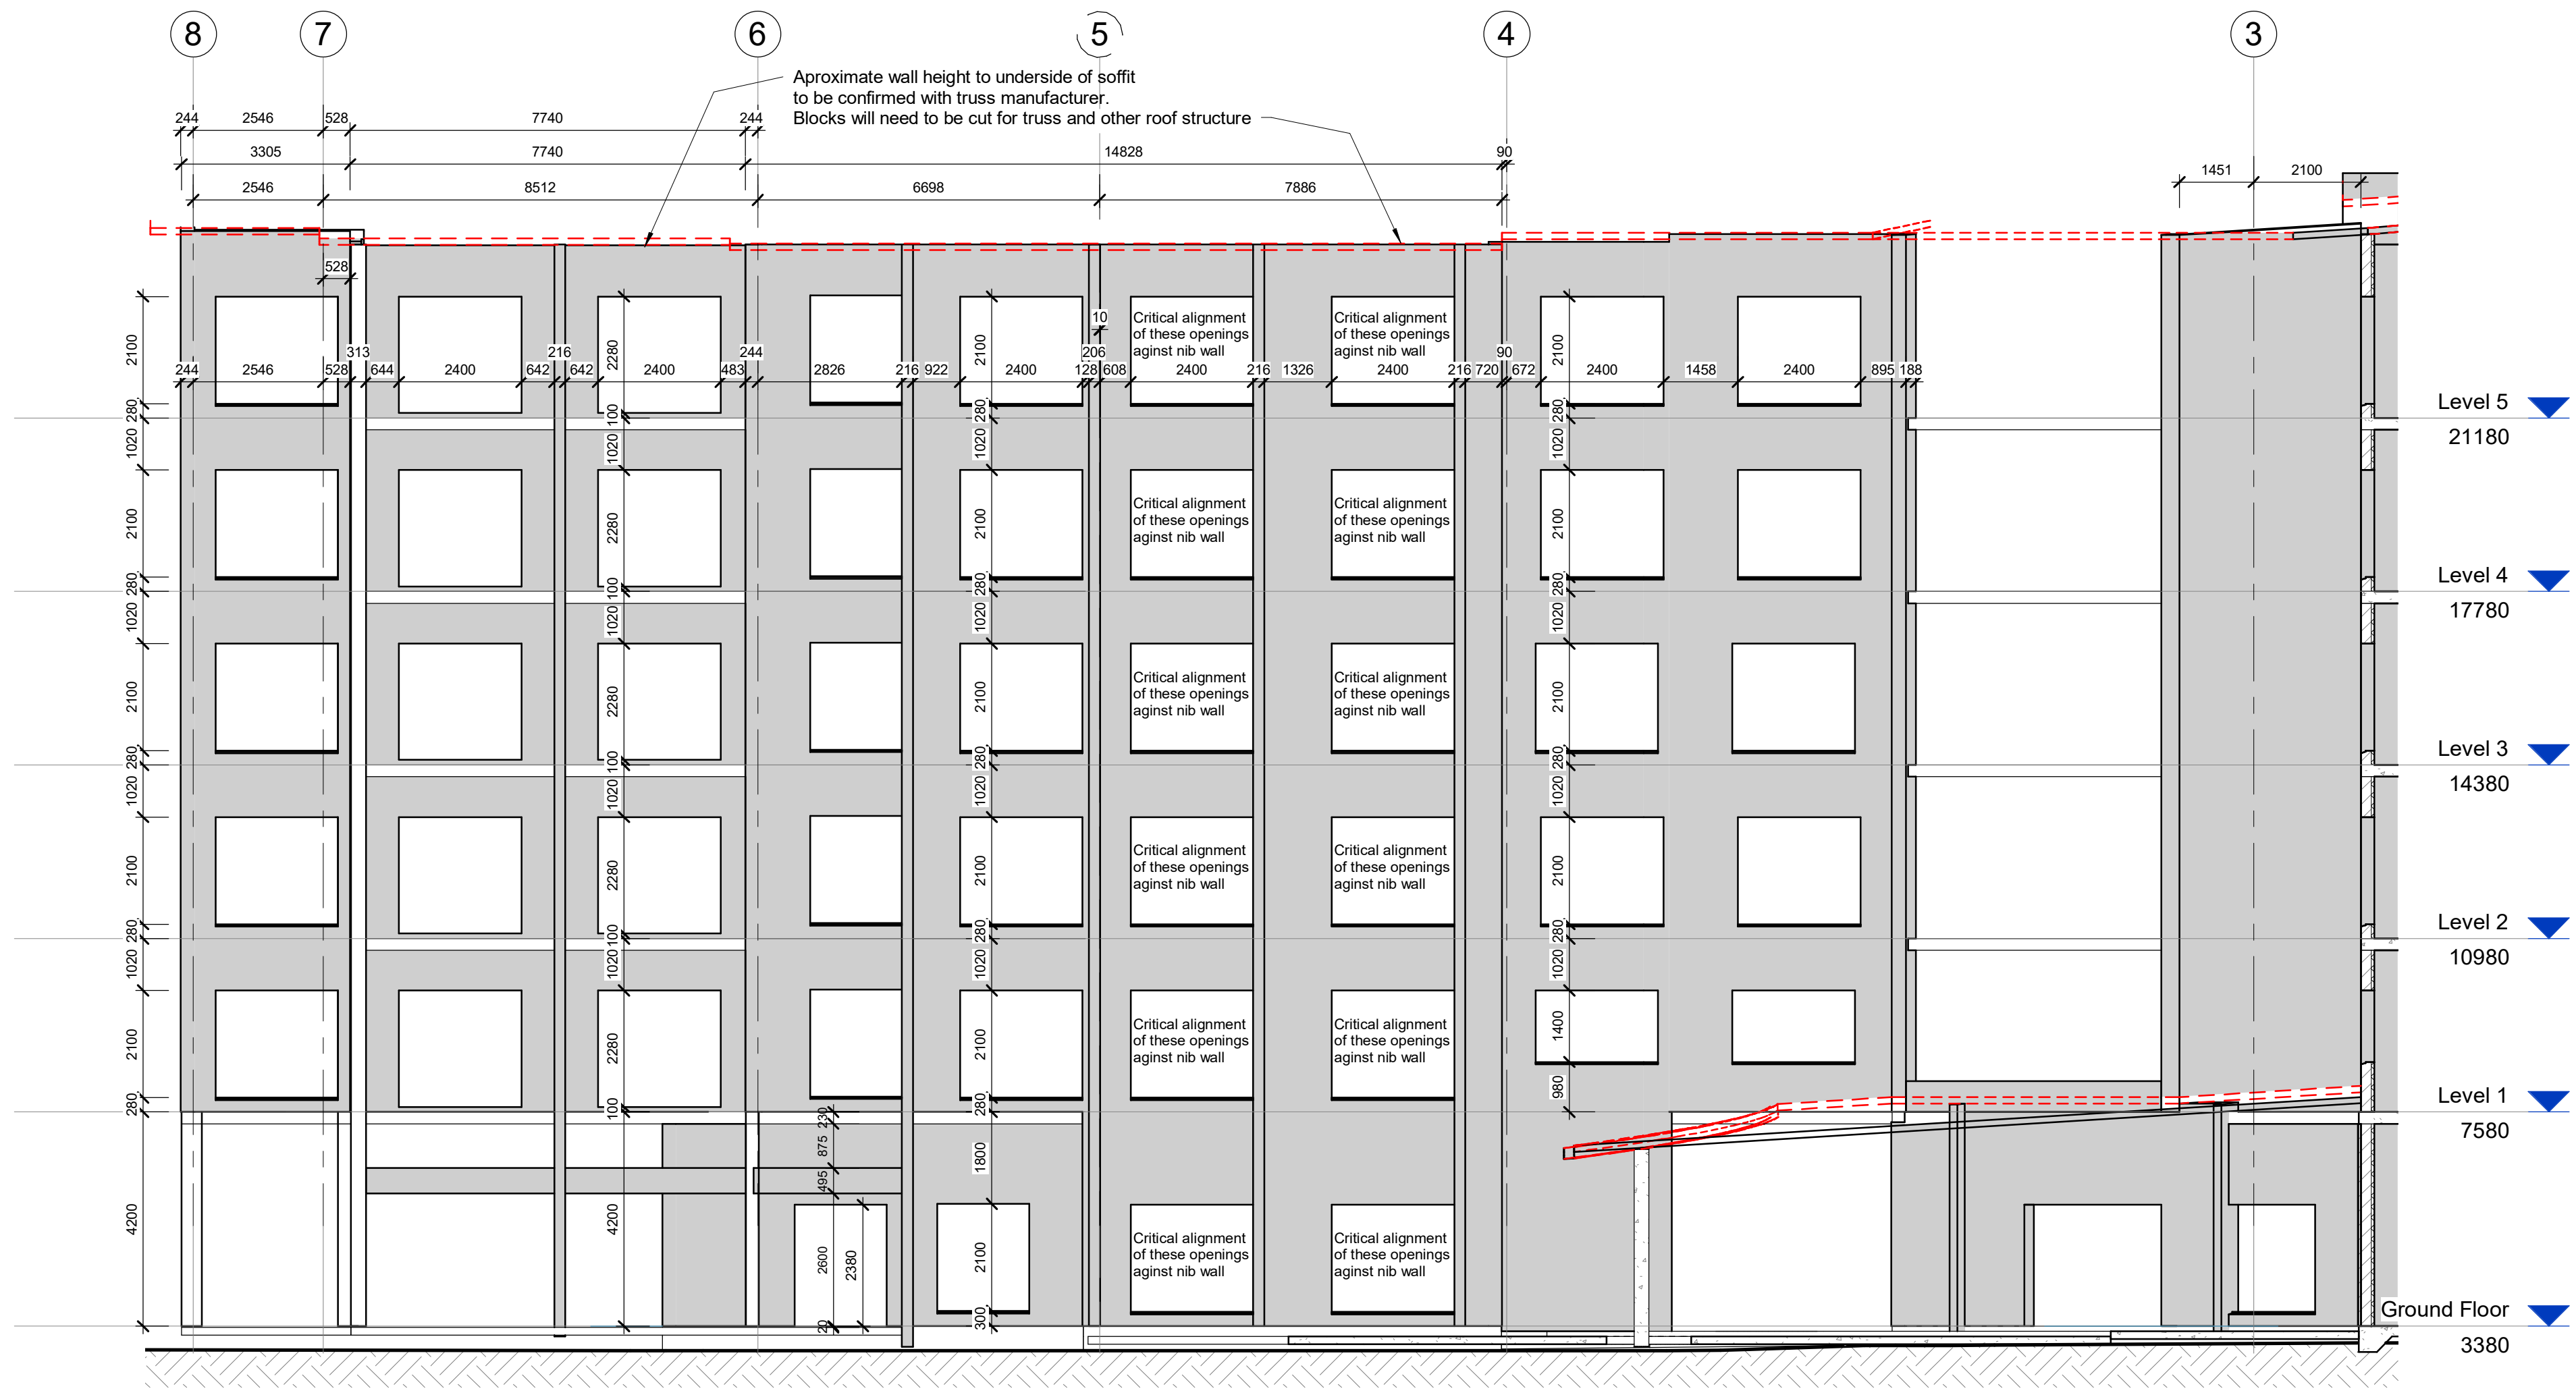


2 Elev BW-1
1 : 100

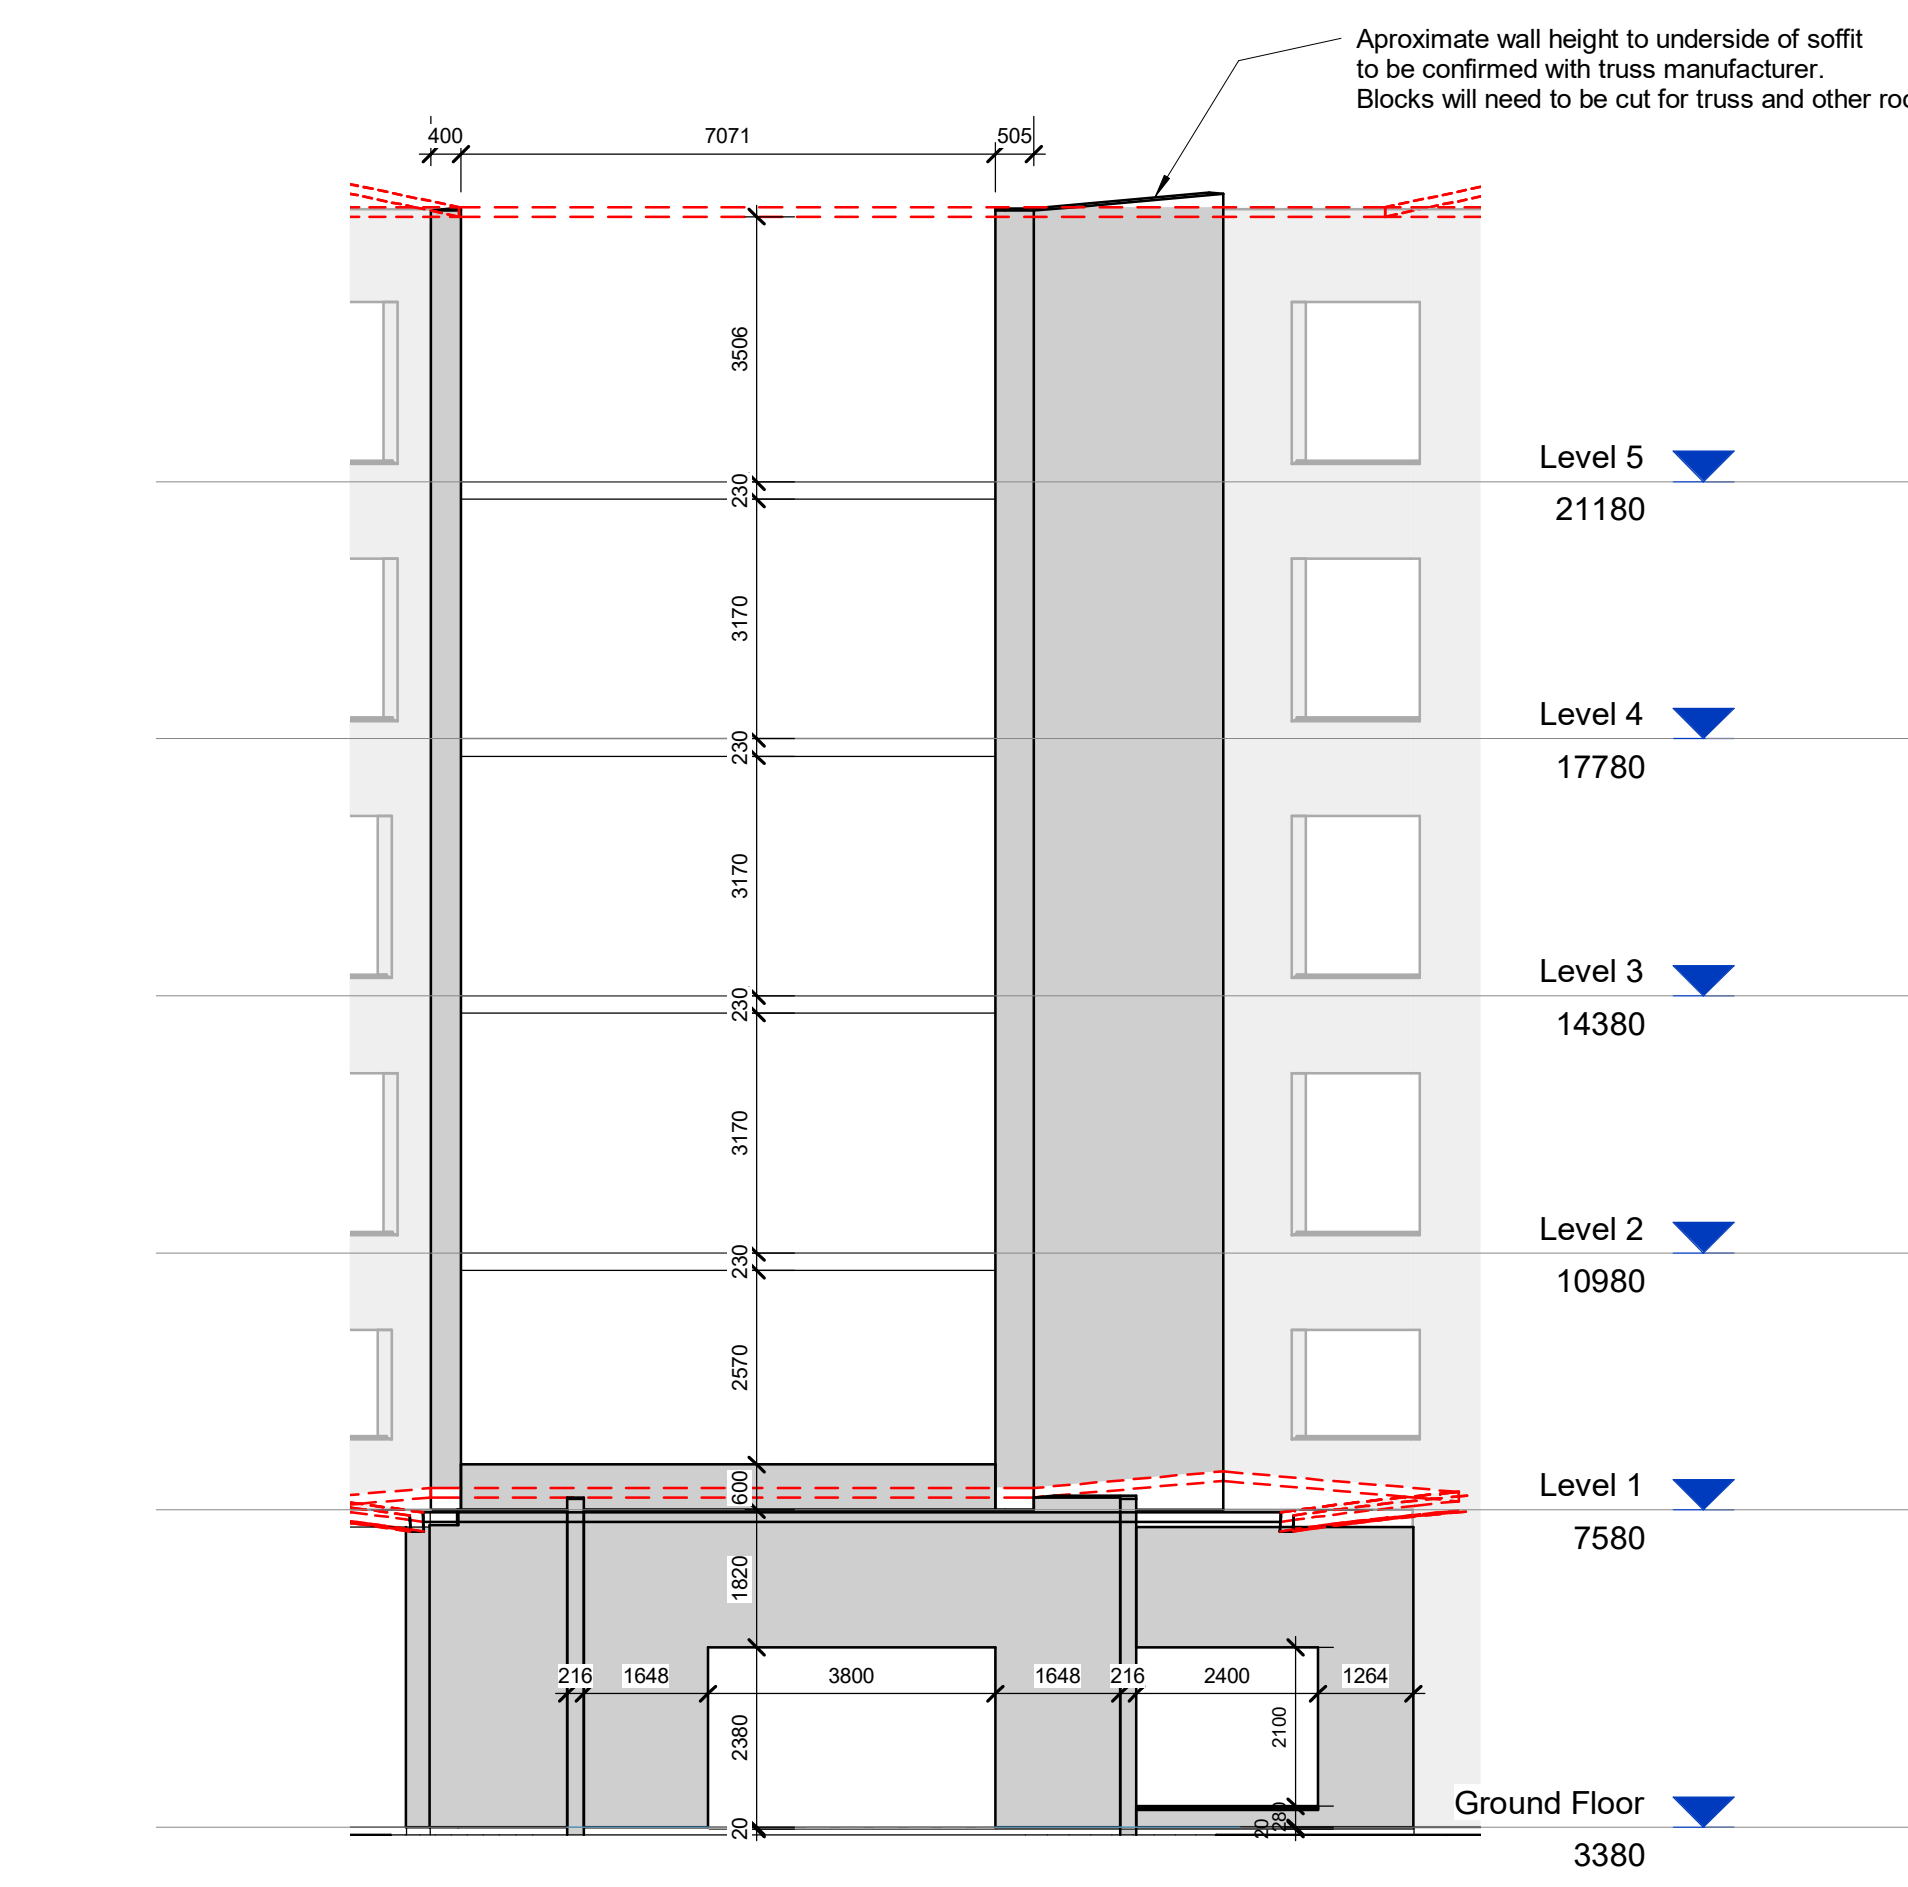

3 Elev BW-2
1 : 100

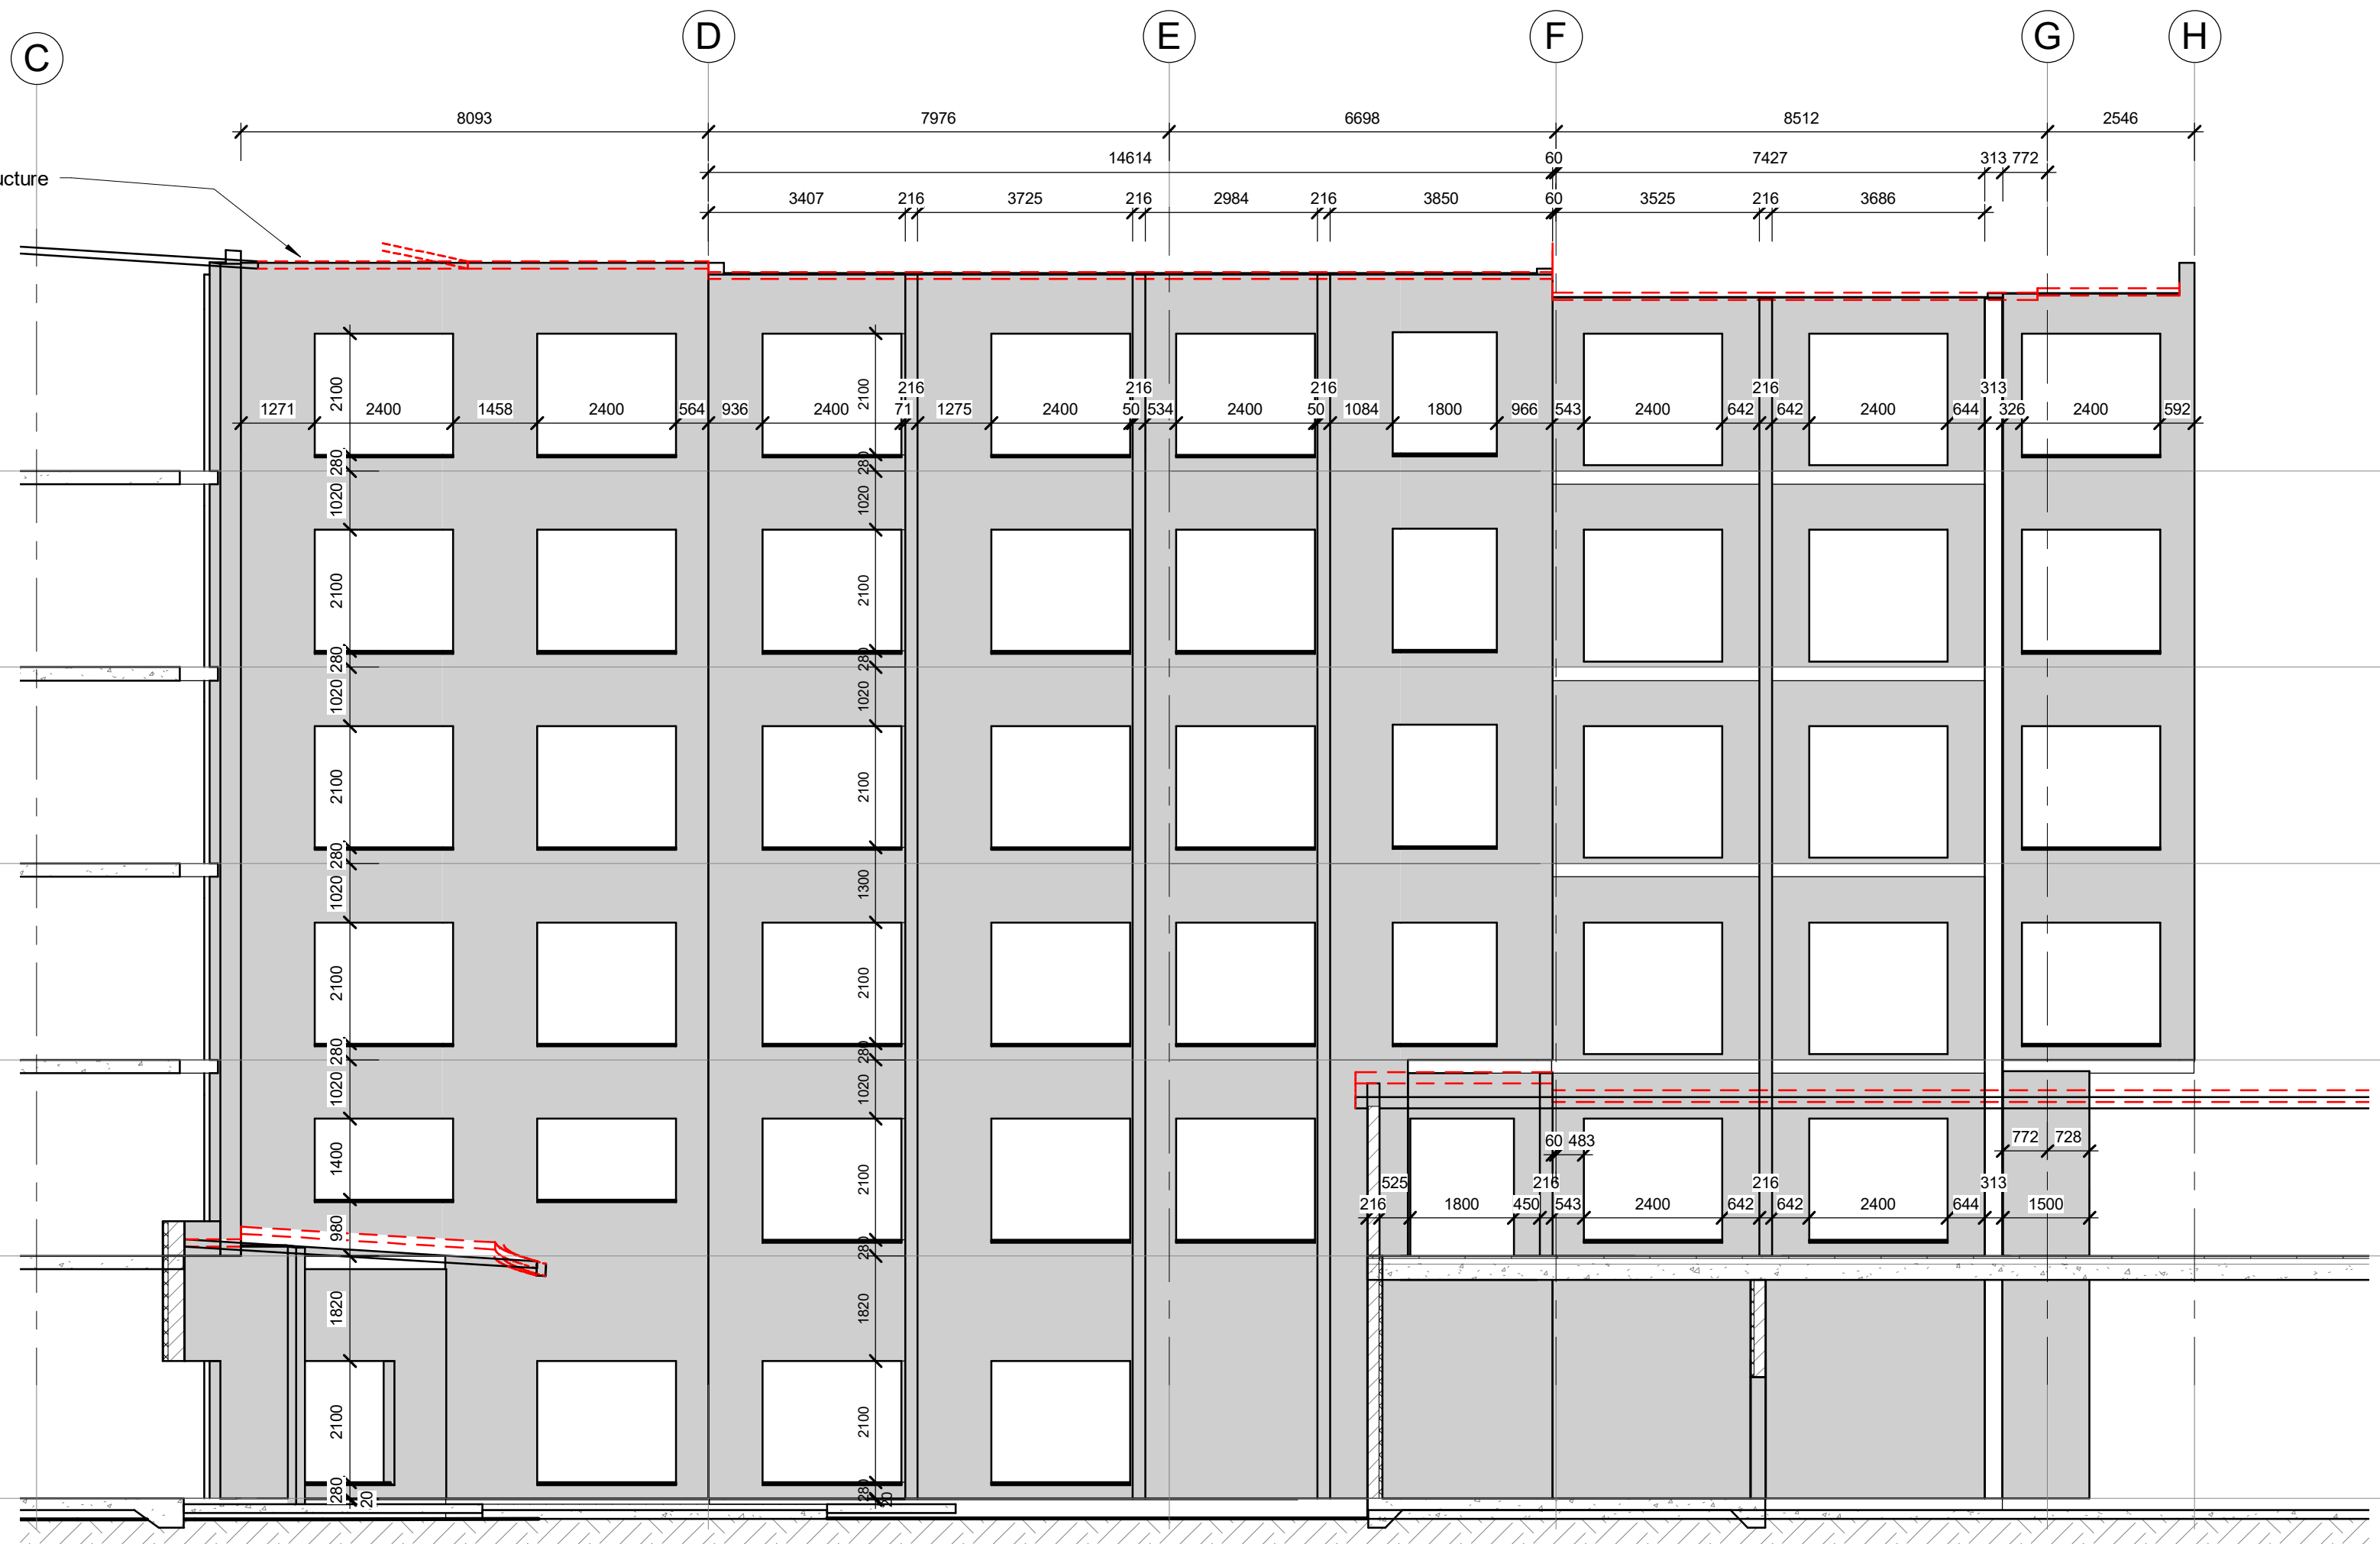

4 Elev BW-3
1 : 100

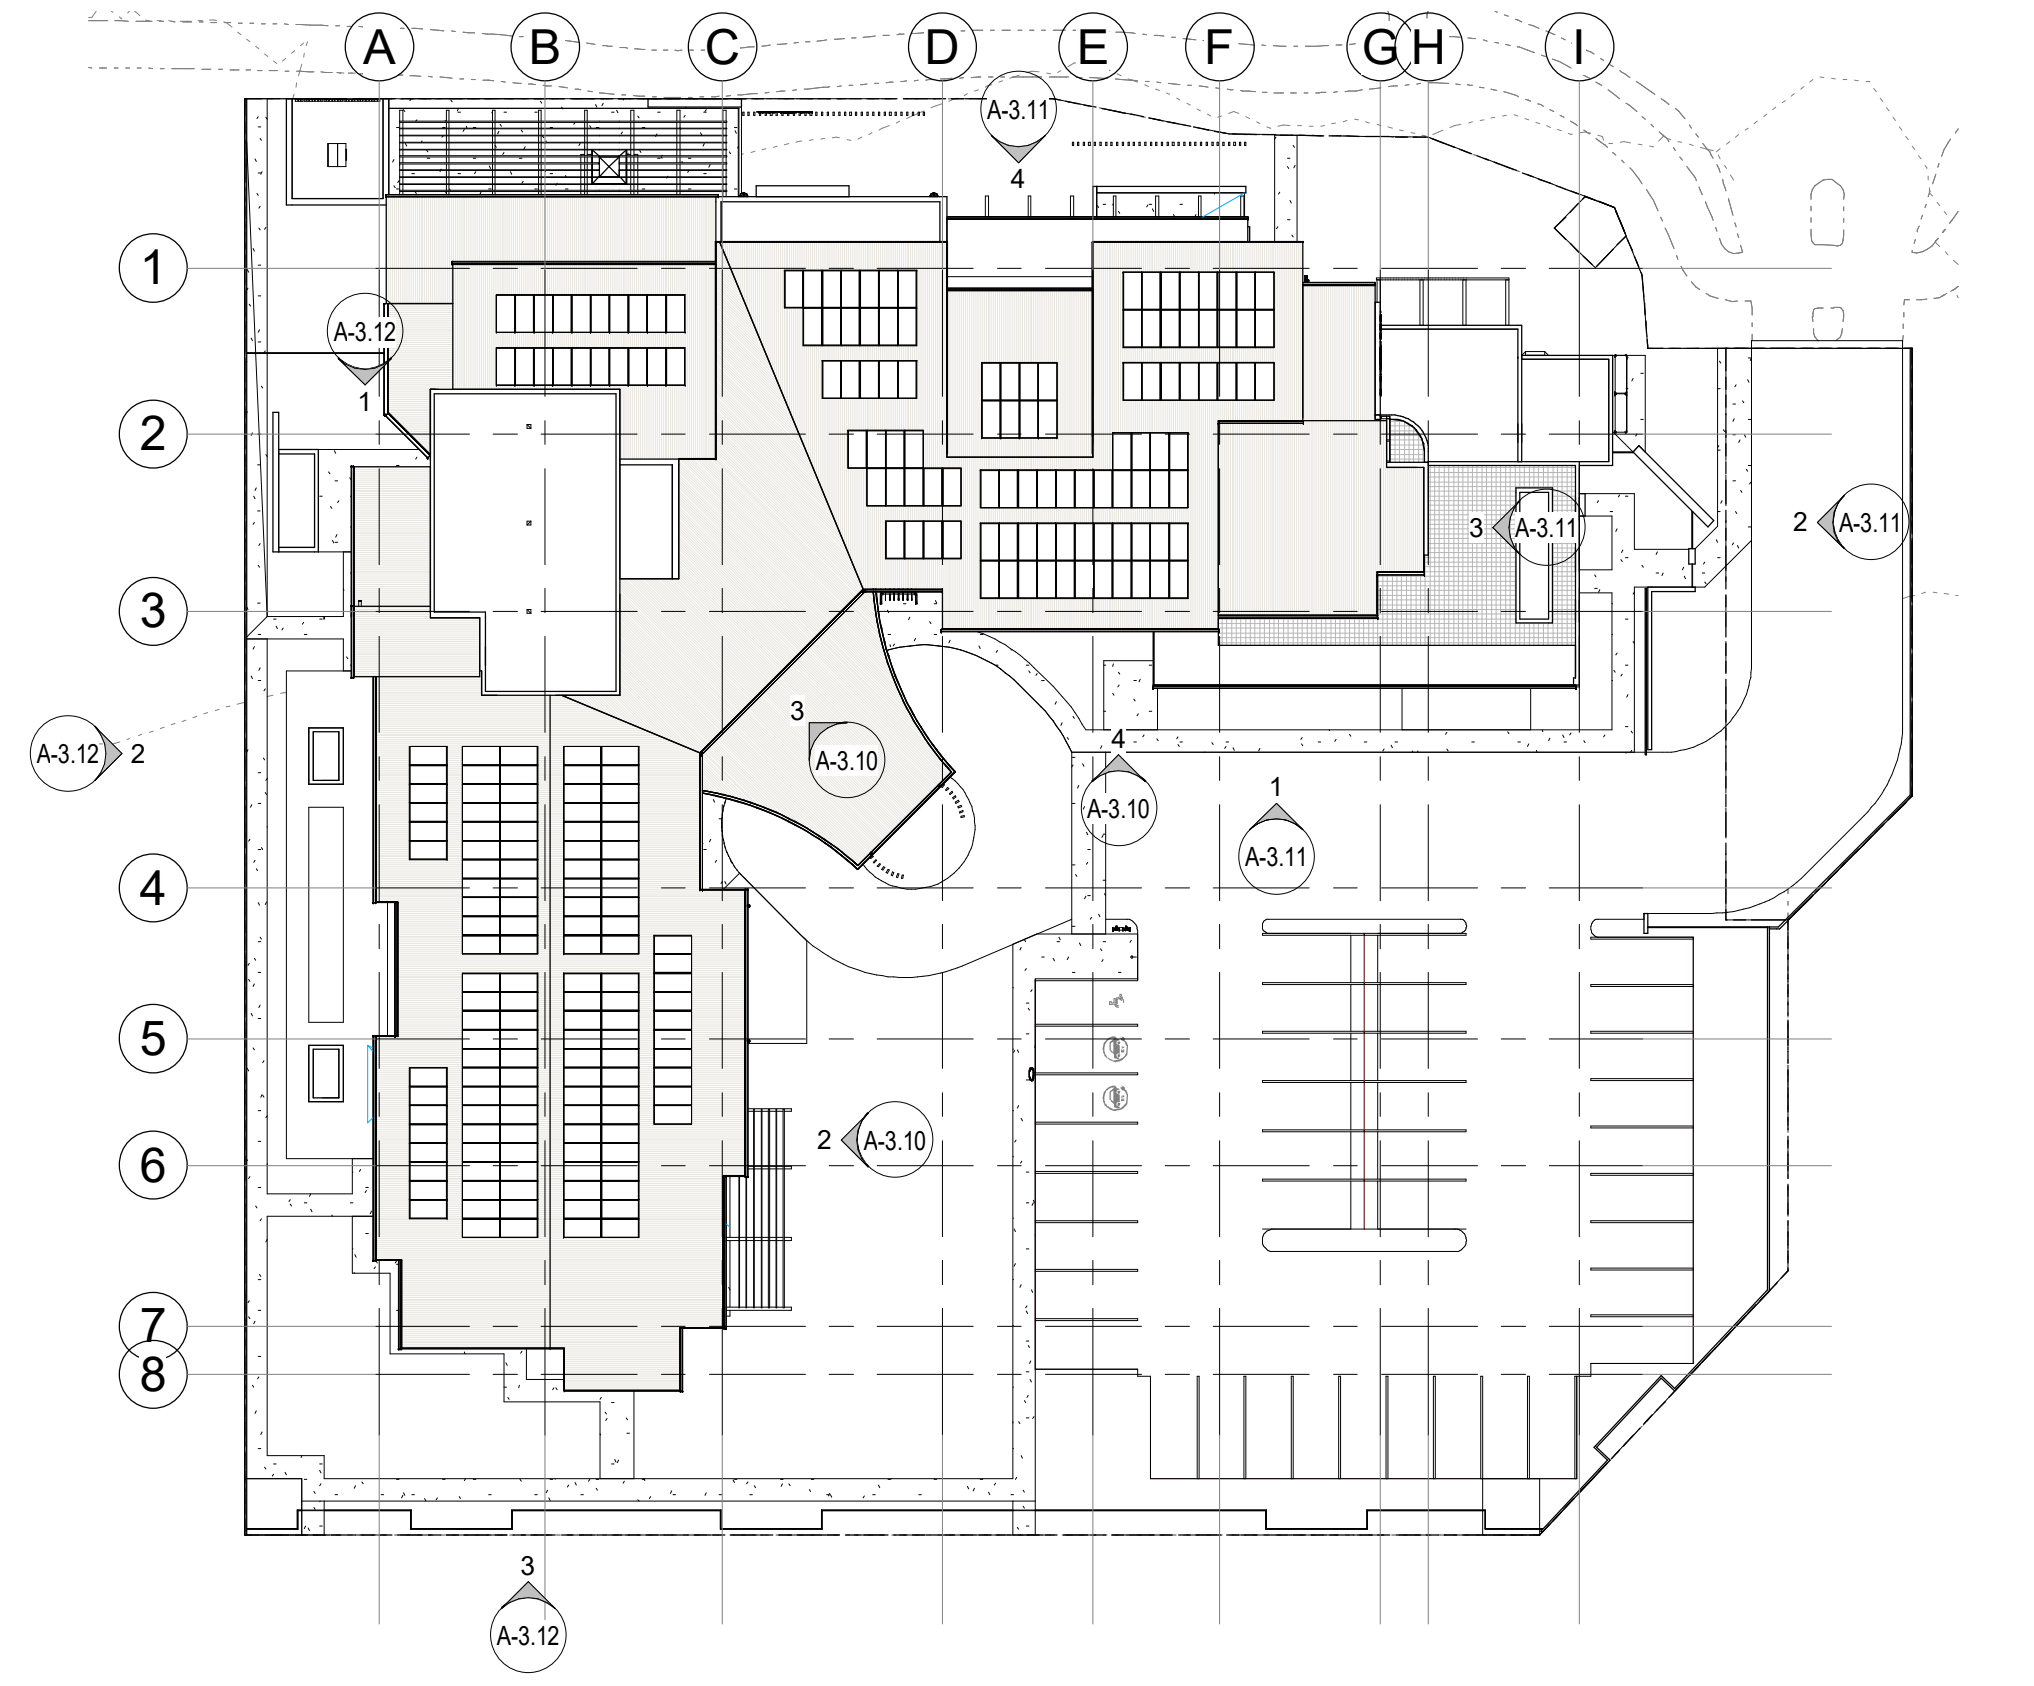

1 WD - Elevation Key Basic
Walls
1 : 400

GJG Architects

ABN 69 637 879 228
Telephone (07) 5520 1134
PO Box 1173
Elanora QLD 4221



Project
Pelican Waters ACF

Client
Rockpool

Issue	Date	Amendment
1	17.08.22	IFC general issue

Drawing Title
Masonry Wall Elevatons 1
Drawing Number
20-12-A-3.10
Scale As indicated @ A1 original

The design and drawings for this project remains the copyright of MPC Architecture Pty. Ltd. ACN 637879228