


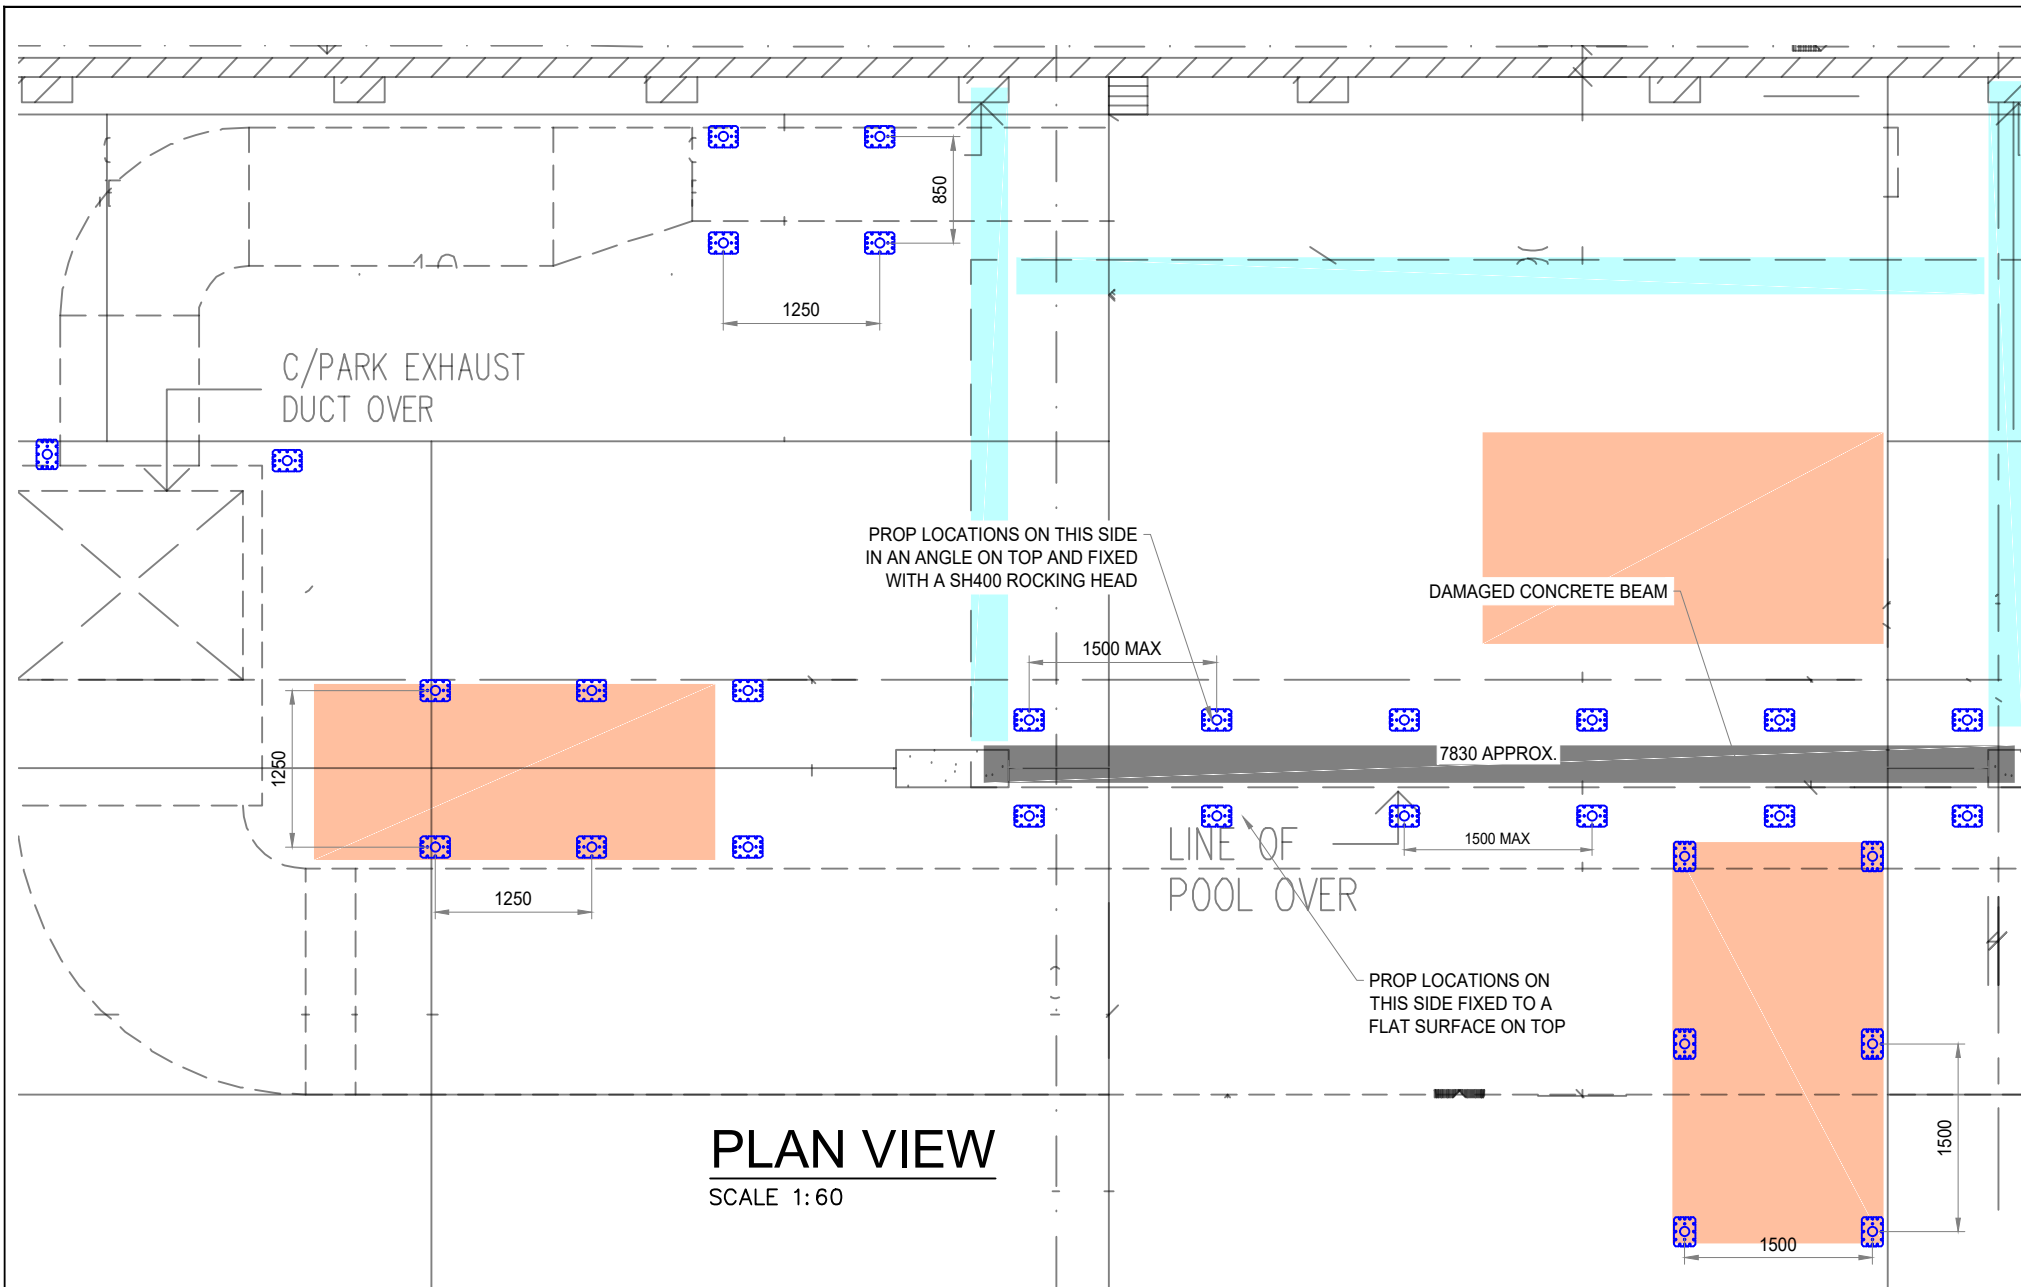

PLAN VIEW
SCALE 1:60

IMPORTANT

THE TEMPORARY WORKS SHOULD BE INSPECTED DAILY BY A COMPETENT PERSON BEFORE THE START OF WORKS FOR SIGNS OF DISTRESS OR MOVEMENT.

IMPORTANT

ALL EQUIPMENT DELIVERED TO SITE MUST BE INSTALLED AS PER THIS DRAWING. IF DEVIATION IS REQUIRED, PLEASE SEEK ADVICE FROM SHOREHIRE DESIGN SERVICES.

IMPORTANT

ONLY SHORE HIRE PROPRIETARY ITEMS DETAILED IN THIS DRAWING ARE TO BE USED. CHANGES OR SUBSTITUTES TO SHORING /PROPPING GEAR WITHOUT AUTHORISATION FROM SHORE HIRE DESIGN SERVICES INVALIDATES THIS DESIGN.


- A. NO PART OF THIS DRAWING MAY BE REPRODUCED OR TRANSMITTED IN ANY FORM OR STORED IN ANY RETRIEVAL SYSTEM OF ANY NATURE WITHOUT THE WRITTEN PERMISSION OF SHOREHIRE PTY LTD. AS COPYRIGHT HOLDER EXCEPT AS AGREED FOR USE ON THE PROJECT FOR WHICH THE DRAWING WAS ORIGINALLY ISSUED.
- B. THIS DRAWING SHALL BE READ IN CONJUNCTION WITH ALL RELEVANT ENGINEERS, ARCHITECTS AND SPECIALISTS DRAWINGS.
- C. DO NOT SCALE DIMENSIONS.
- D. THE CONTRACTOR SHALL CHECK ALL DIMENSIONS PRIOR TO COMMENCEMENT OF CONSTRUCTION. DISCREPANCIES SHALL BE REPORTED TO THIS OFFICE IN WRITING.

- NOTES:
- 1. ALL DIMENSIONS IN mm. U.N.O.
 - 2. ASSEMBLY AND CONNECTIONS OF THE TEMPORARY PROP SYSTEM TO BE INSTALLED BY QUALIFIED AND TICKETED RIGGERS OR SIMILAR APPROVED
 - 3. ALL BOLTS ARE TO BE SUPPLIED BY SHOREHIRE, ARE TO BE OF STRUCTURAL GRADE 8.8 AND TO CONFORM TO AS 1252:1996.
 - 4. ALL BOLTS MUST BE FIXED SNUG TIGHT DURING ASSEMBLY TO AS 4100 RECOMMENDATIONS AND INSPECTED DURING THE PROPPING APPLICATION.
 - 5. FOR INFORMATION ON WEIGHTS OF MATERIALS, REFER TO SHOREHIRE FOR SPECIFIC INFORMATION.
 - 6. THIS PROPPING DESIGN WAS BASED ON THE STRUCTURAL REPAIR REPORT S5466 - 85 DEAKIN ST, KANGAROO POINT.


AUTHORISED BY:

Brandon Webb

BRANDON WEBB
RPEQ 27415

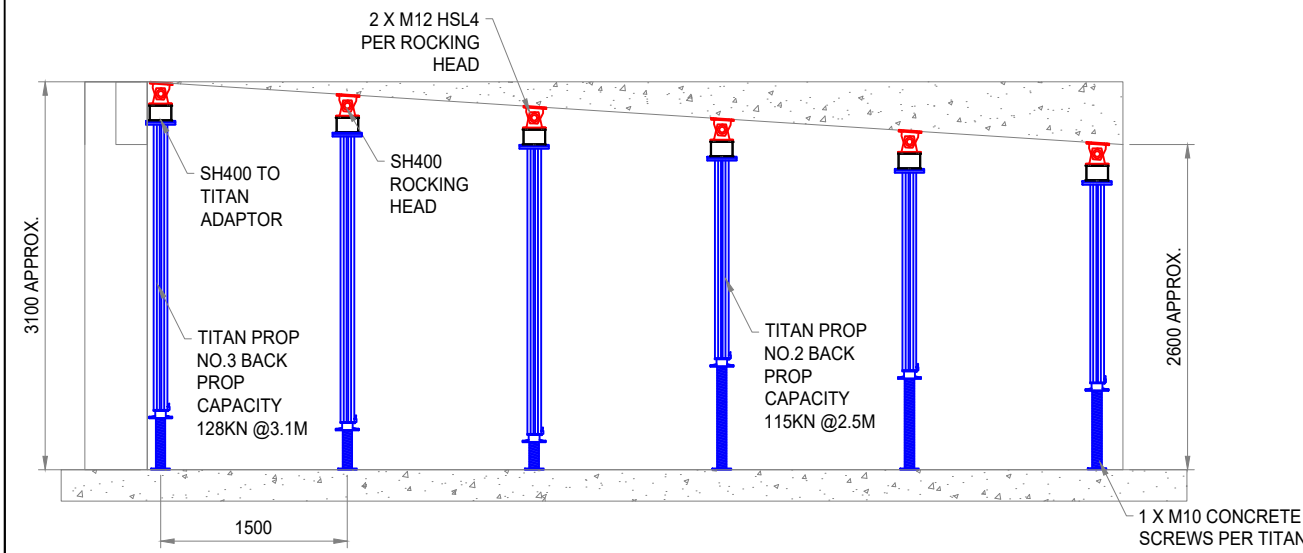

TYPICAL ELEVATION - TITANS & ROCKING HEAD
SCALE 1:50

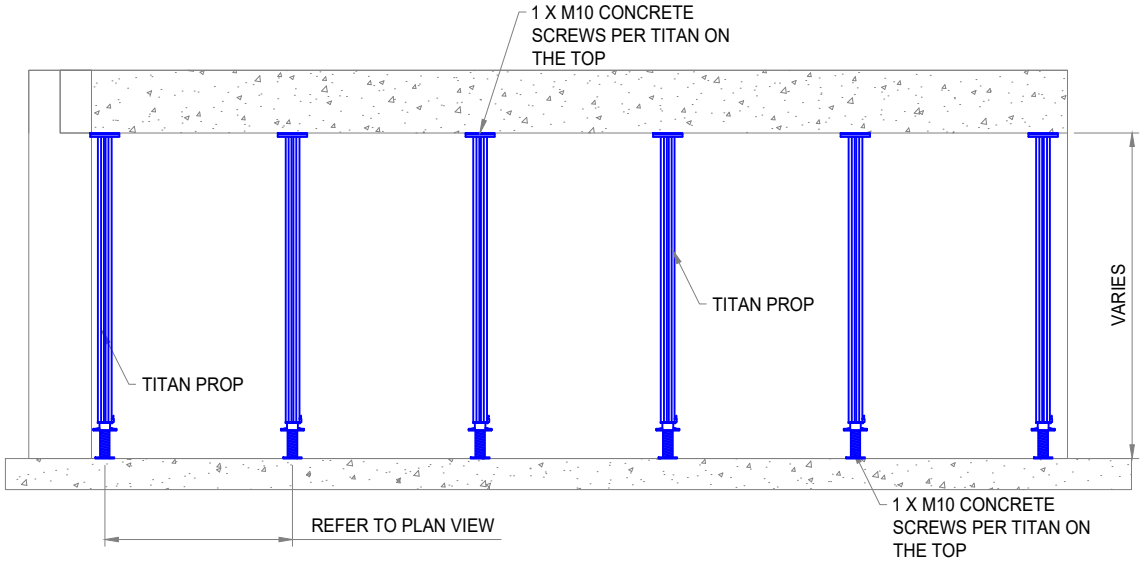

TYPICAL ELEVATION - TITANS ONLY
SCALE 1:50

1	IFC	01.10.24	KD	KD	BW								
0	ISSUED FOR REVIEW	30.09.24	KD	KD	BW								
Rev	Revision Details	Date	Design	Drawn	Check								
shorehire. Tel : 02 8708 1200 Web : www.shorehire.com.au <table><tr><td>Paper Size : A3</td><td>Dimensions : mm</td></tr><tr><td>Scale : As Shown</td><td>Copyright © Shore Hire</td></tr></table> Customer CORE4 Site ROTHERHAM ST KANGAROO POINT, QLD 4169 Drawing BASEMENT PROPPING PLAN AND ELEVATION DETAILS - TITAN PROPS <table><tr><td>Date 30.09.2024</td><td>Designed KD</td><td>Drawn KD</td><td>Checked BW</td></tr></table> Drawing No. 241018-100 Rev 1						Paper Size : A3	Dimensions : mm	Scale : As Shown	Copyright © Shore Hire	Date 30.09.2024	Designed KD	Drawn KD	Checked BW
Paper Size : A3	Dimensions : mm												
Scale : As Shown	Copyright © Shore Hire												
Date 30.09.2024	Designed KD	Drawn KD	Checked BW										