


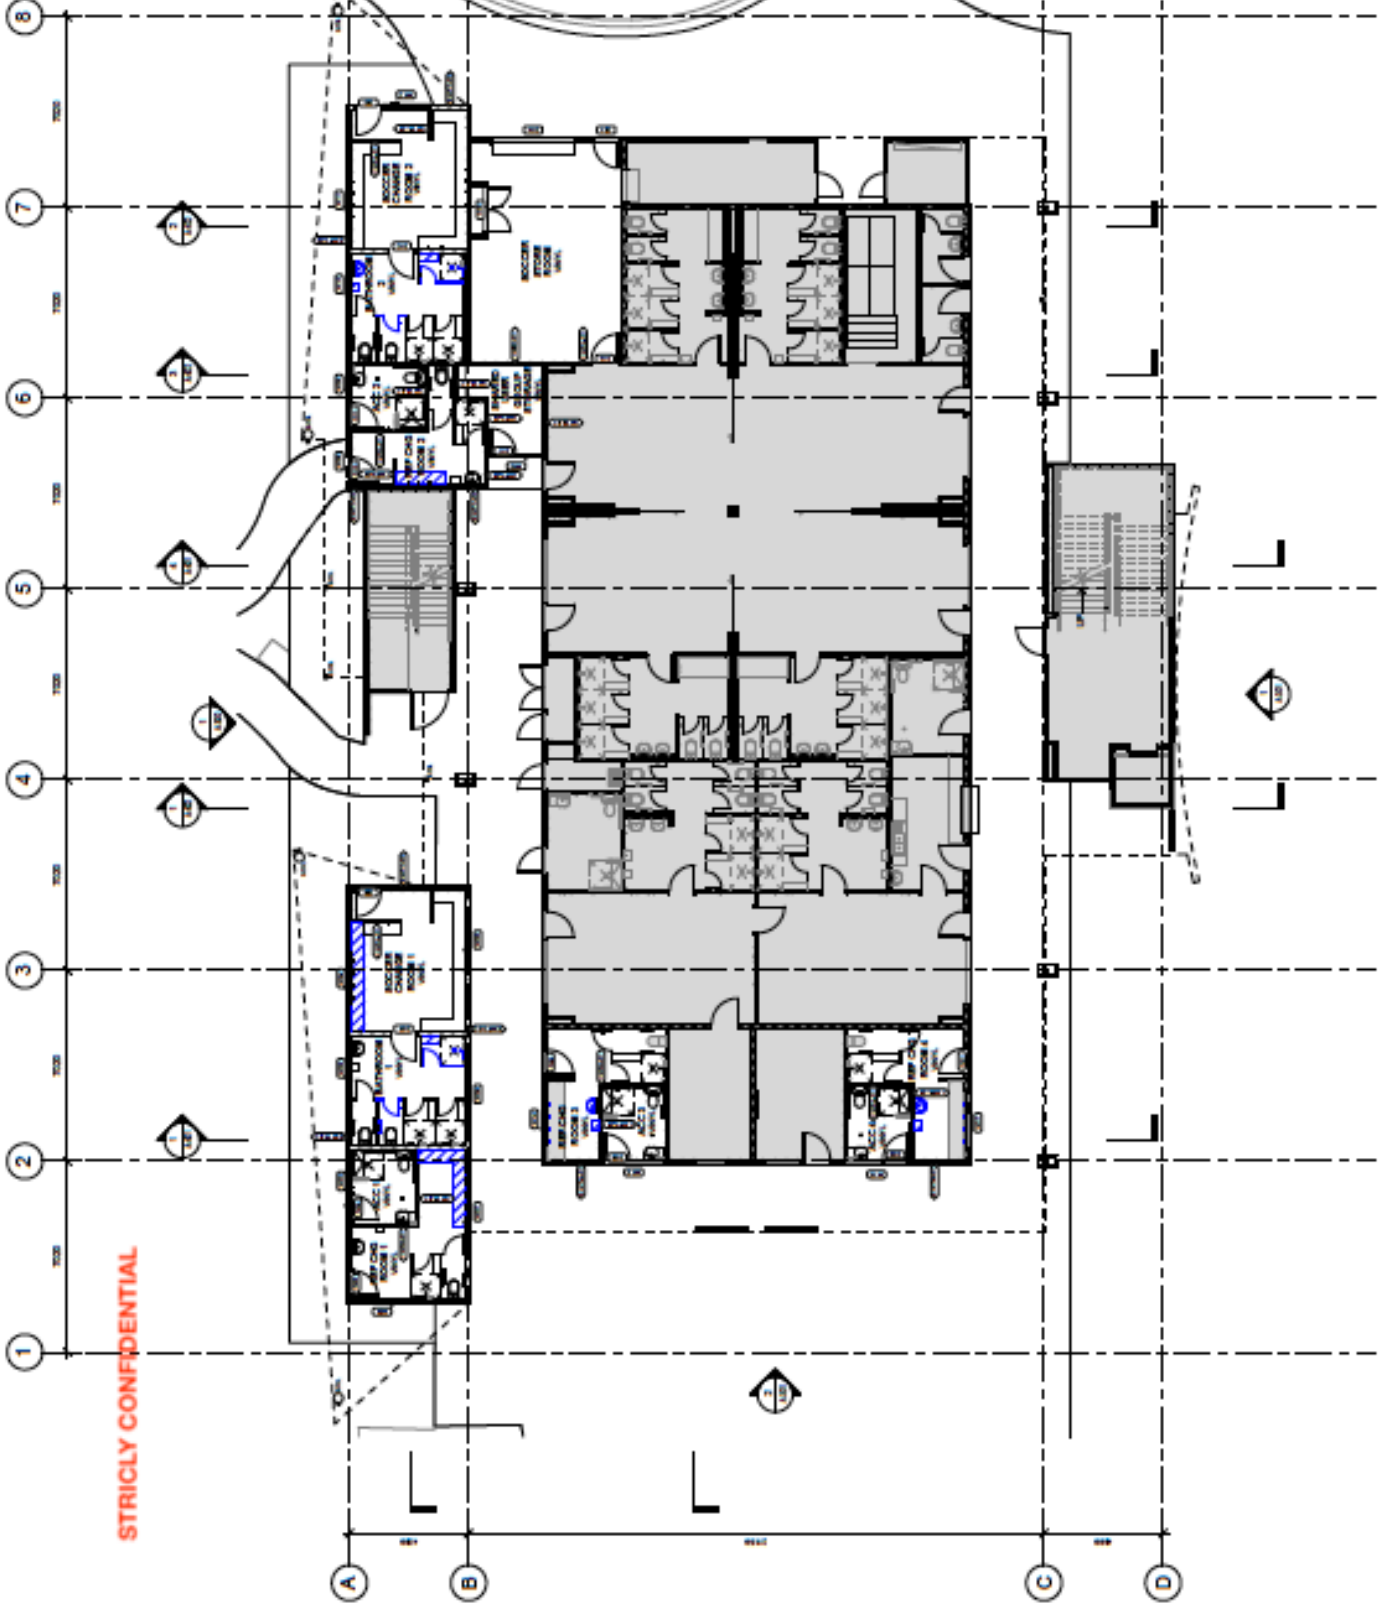

code
S.COL Structural column

Project: 123
ABC Commercial St,
QLD
Date: 1/03/2022
Information 12/03/2022
update 12/9/2022
final 08/12/2022
scale 1:100

STRICTLY CONFIDENTIAL