


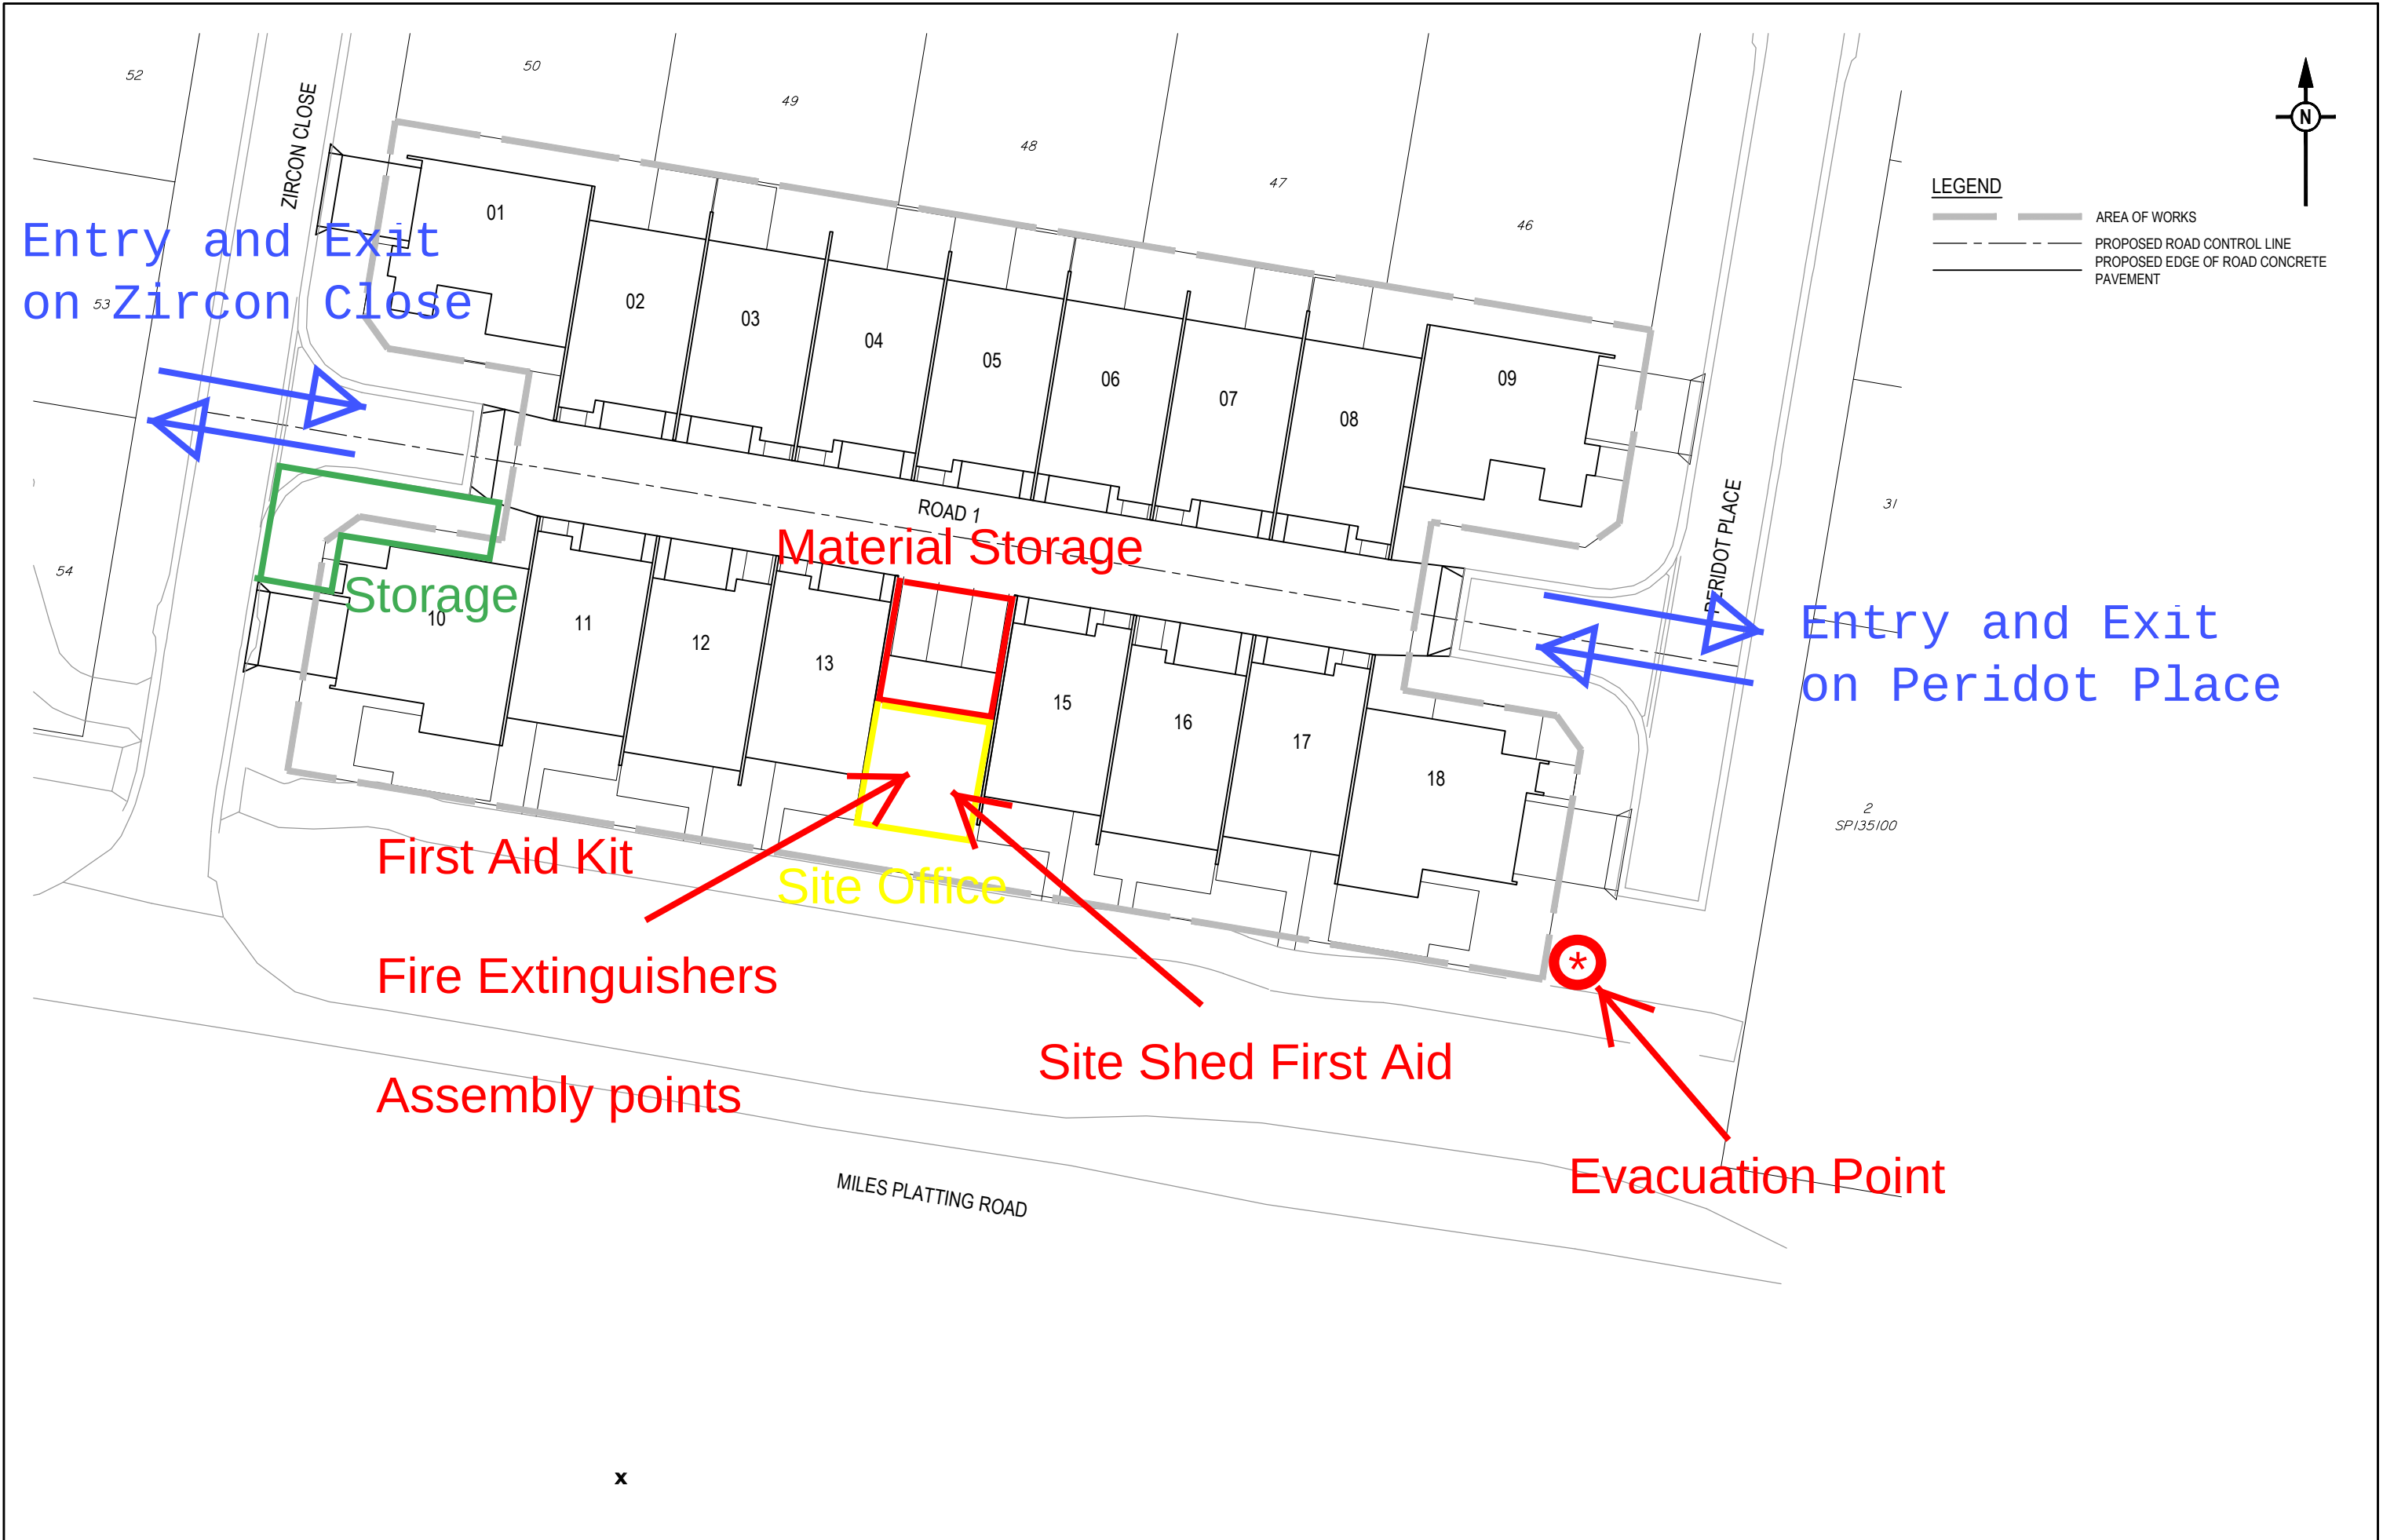

REV	DATE	DESIGN	DRAWN	REVISION DETAILS			DRAWN	STATUS	NOT FOR CONSTRUCTION	PEAKURBAN DEVELOPMENT ENGINEERS + ADVISORS	SCALE 1:200 1:400 A1 A3	CLIENT VAC PROPERTY DEVELOPMENTS PTY LTD	PROJECT NAME TOPAZ HEIGHTS ESTATE STAGE 2 MUD SITE 538 MILES PLATTING ROAD, ROCHEDALE	DRAWING TITLE		
1	05.10.17	MKP	MKP	ORIGINAL ISSUE										OVERALL LAYOUT PLAN		
2							Mt									
3																
4																
5																
6																
7																
8																
9																
10																
									DESIGN	APPROVED ANDREW NGO RPEQ 12329						