


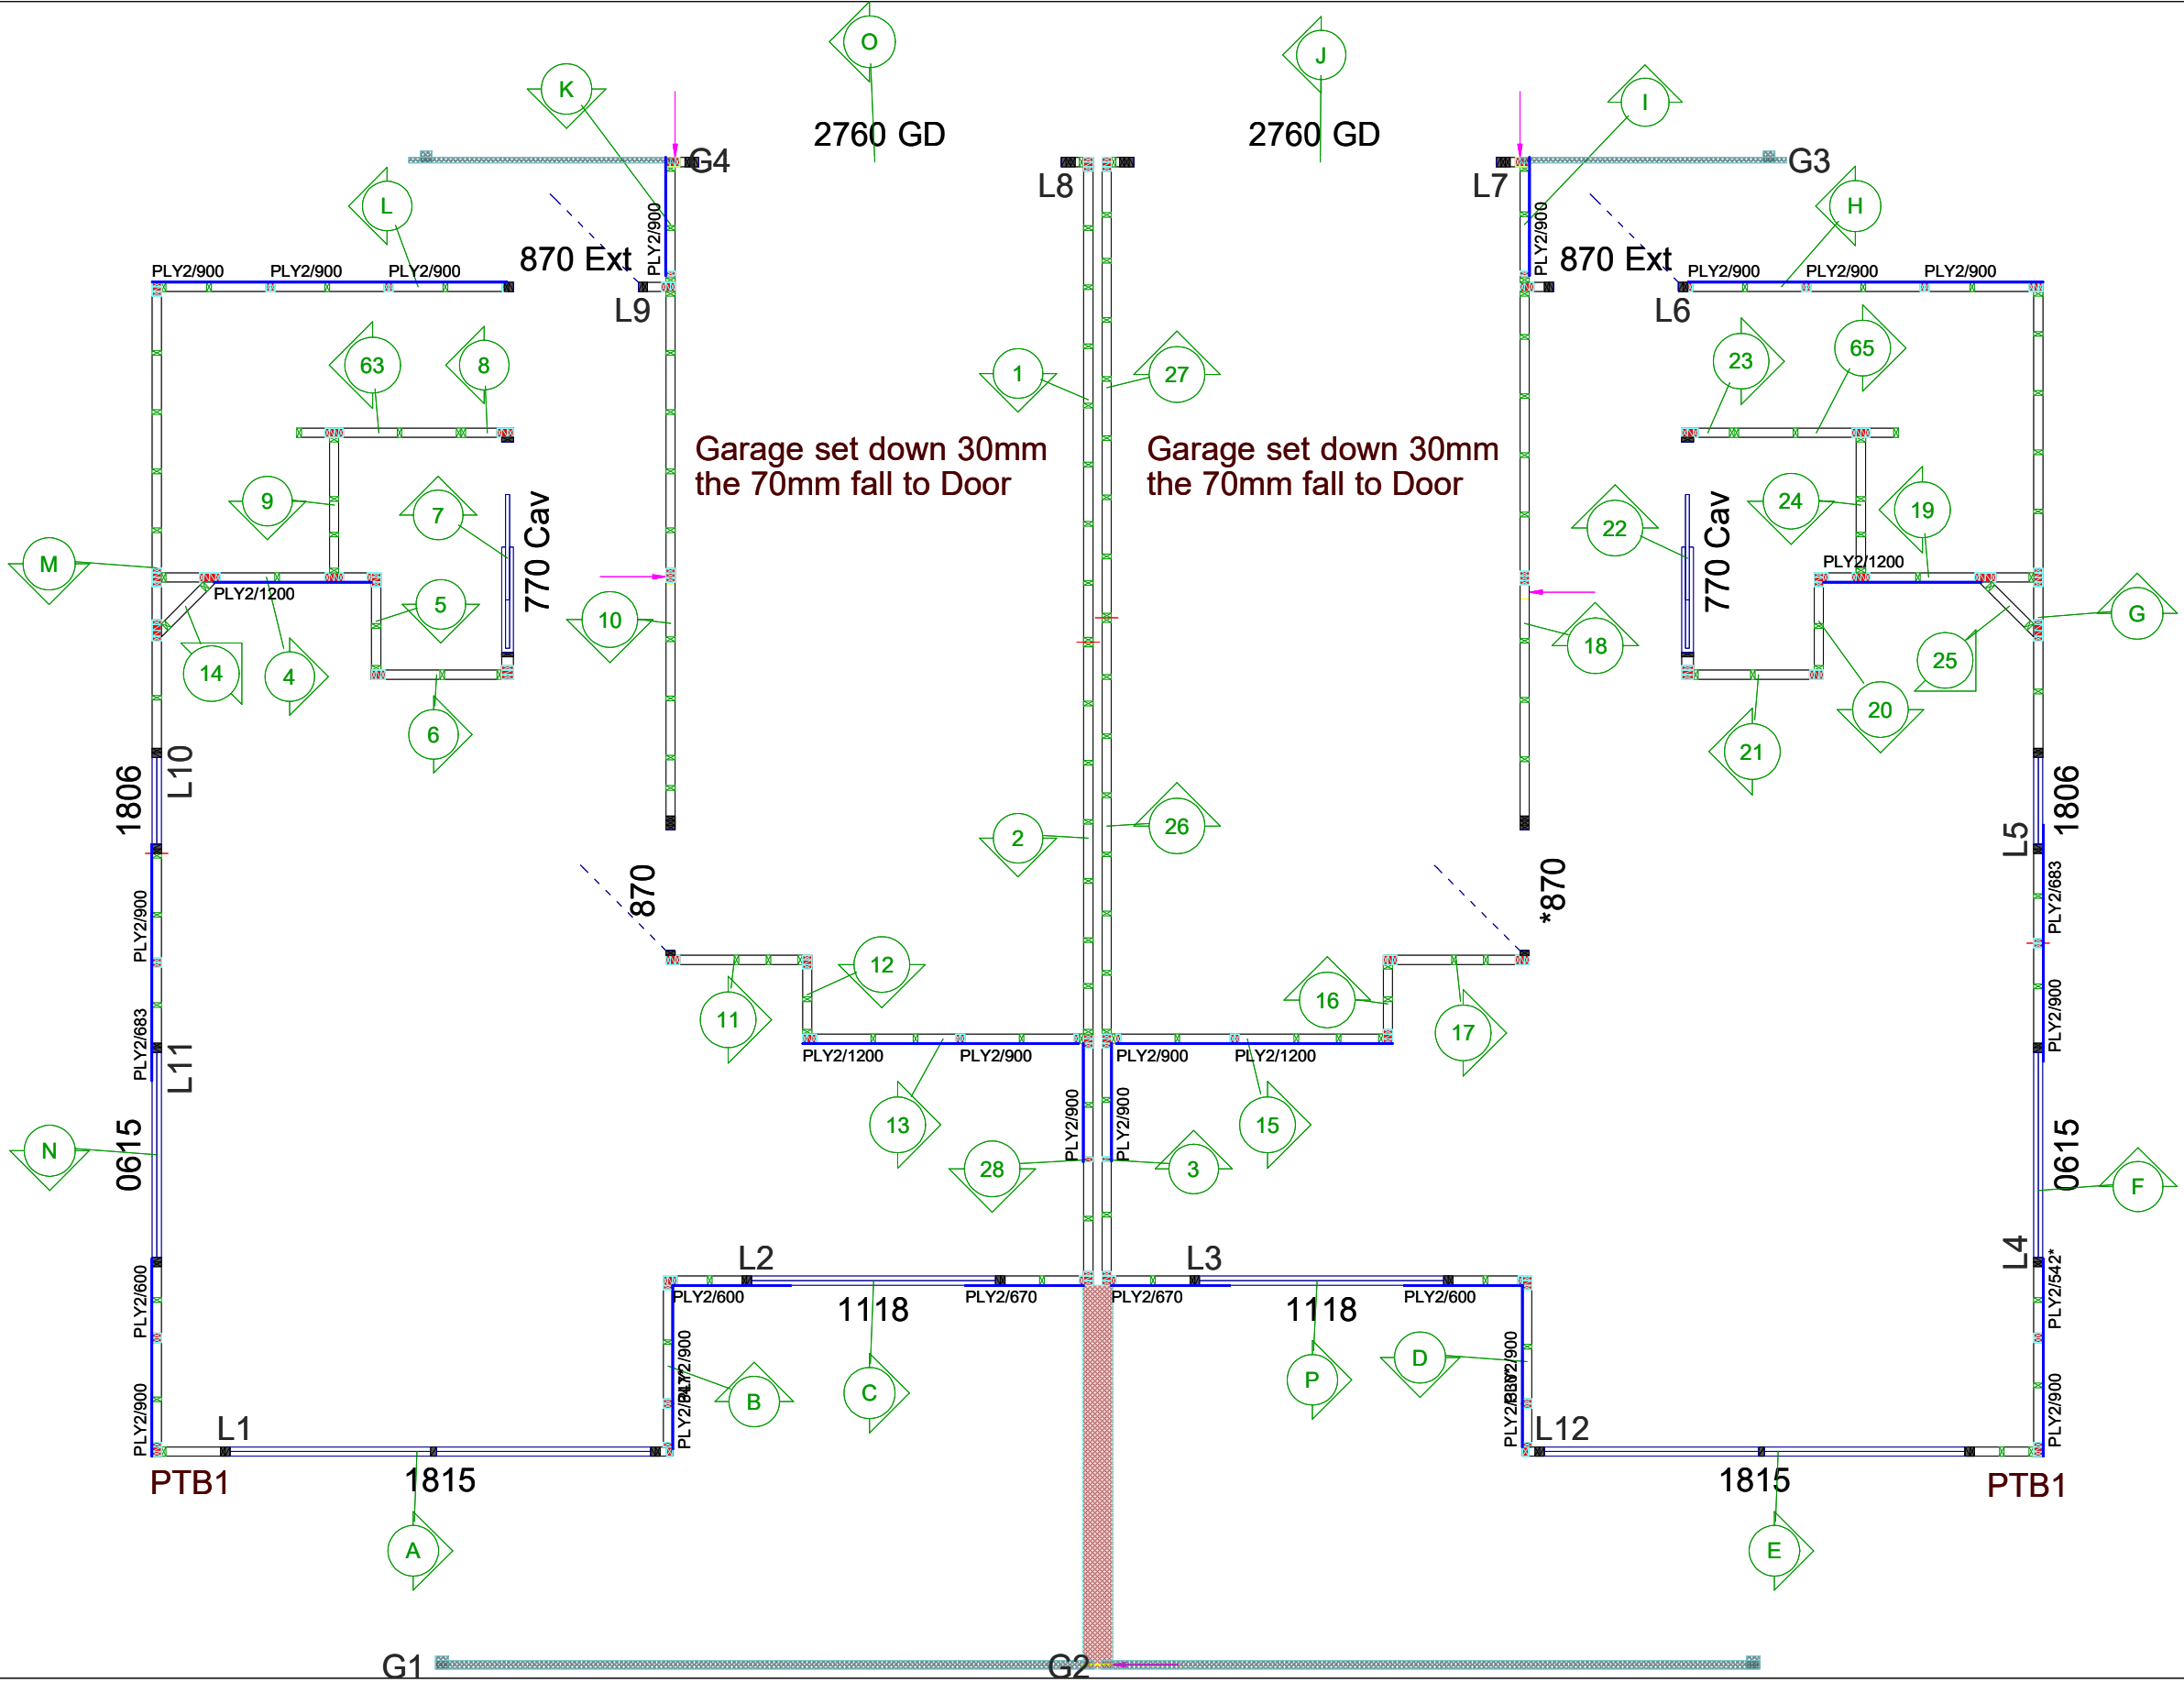

Customer : Big River Group
Site Address : 72-74 Harlen Rd (Unit 13/14)
: Salisbury

Roofing : Sheet steel (0.48mm)
Std. Stud Centres : External: 450 Internal: 600
Design Wind Velocity : 40.00 m/s (Ult.)
Detailer : <None>

Job Ref J5911
Scale SCALE
Level LEVEL