



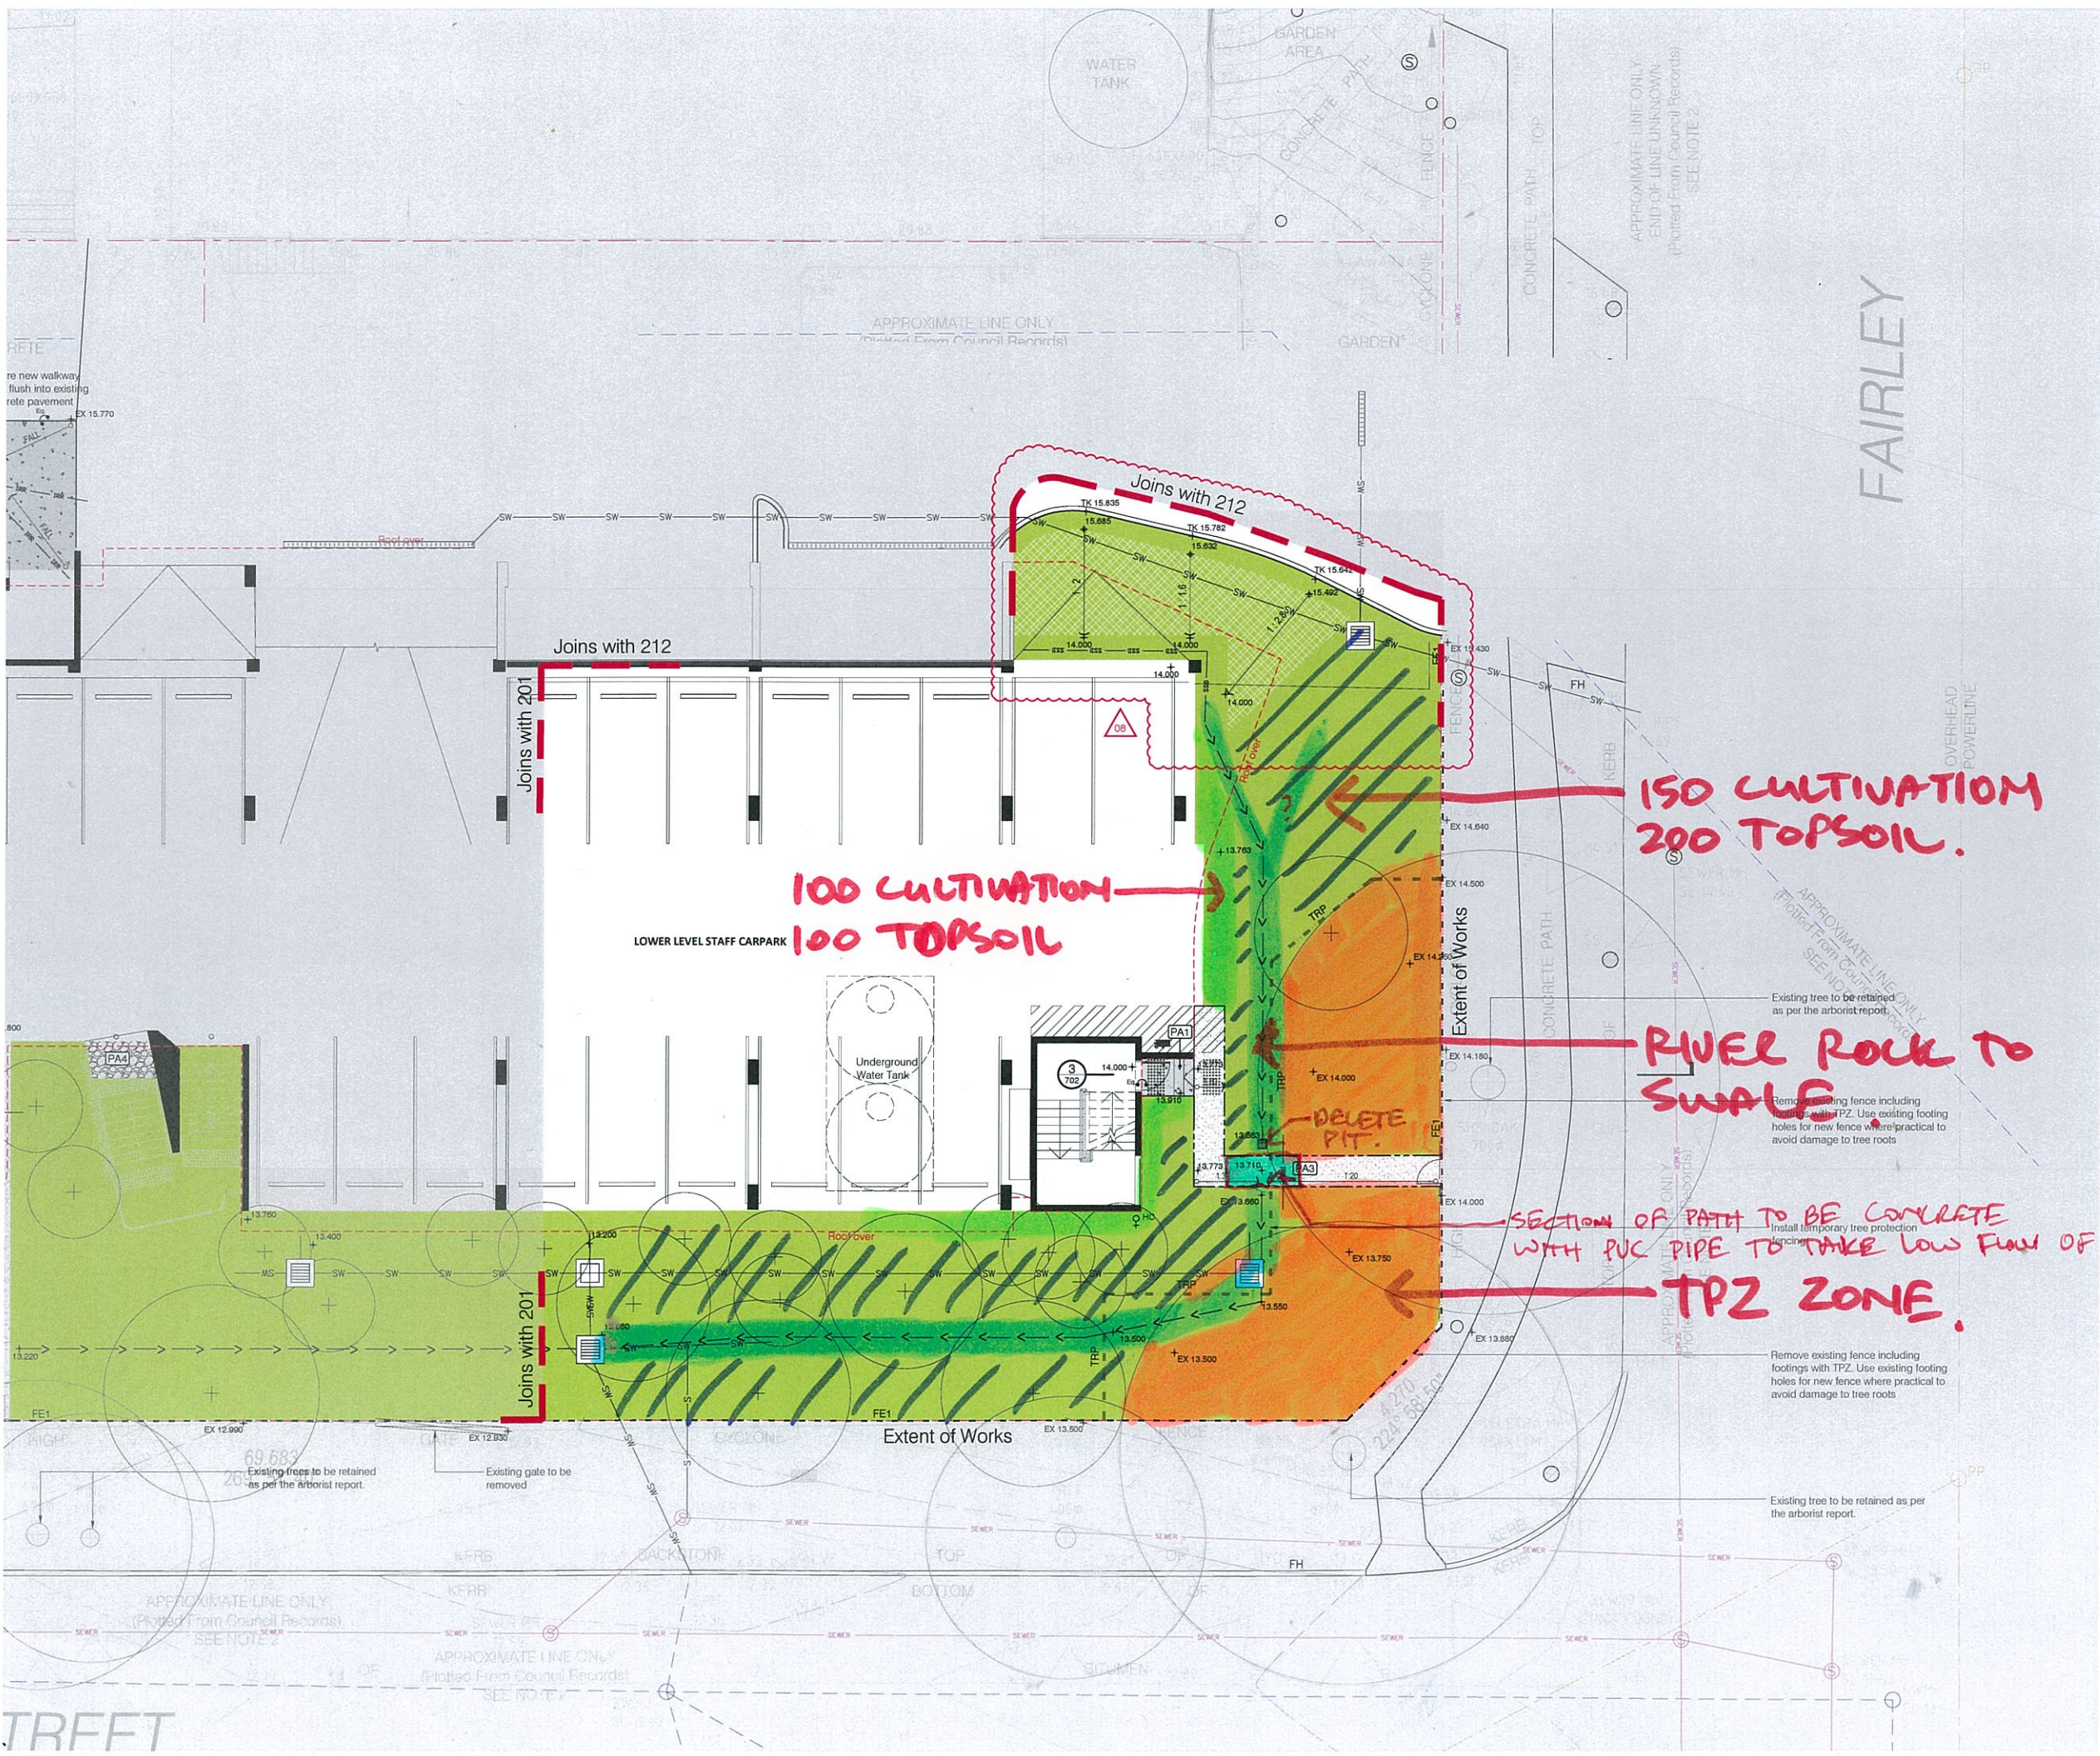

AMENDMENTS				
Rev	Date	Description	By	
01	10.09.18	Progress Issue	RH	
02	14.09.18	Tender Review	RH	
03	08.10.18	Tender Review	RH	
04	10.10.18	Tender Issue	RH	
05	17.10.18	Tender Issue	RH	
06	14.12.18	Construction Issue	RH	
07	28.03.19	Construction Issue	JB	
08	08.05.19	Construction Issue	JB	
--	--	--	--	--

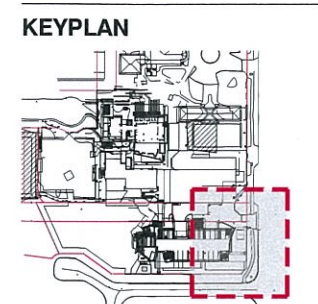

LEGEND	
[PA1]	Pavement Type 1 By Architect
[PA2]	Pavement Type 2 By Architect
[PA3]	Pavement Type 3 Decomposed Granite
[PA4]	Pavement Type 4 Gravel
[Turf]	Turf
[Garden bed to Podium]	Garden bed to Podium
[Garden Bed to Natural Ground]	Garden Bed to Natural Ground
[Geoweb]	Geoweb
[W1]	Concrete Block Wall
[FE1]	Security Fence
[TRP]	Tree Protection Fence
[Concrete Edge]	Concrete Edge
[Timber Edge]	Timber Edge
[Spade Cut Edge]	Spade Cut Edge
[Proposed Tree]	Proposed Tree
[TW 4.450]	Top of Wall Level

This drawing is protected by copyright. Form Landscape Architects Pty Ltd retains the Copyright and Intellectual Property Rights. All rights reserved. Drawings shall not be used for construction purposes without the prior written consent of Form Landscape Architects Pty Ltd. No part of this drawing shall be reproduced in any form or by any means electronic or mechanical, including photocopying, recording, or by any information storage and retrieval system, without the prior written consent of Form Landscape Architects Pty Ltd. This drawing is for the use of the client only. It is not to be used for any other purpose. Form Landscape Architects Pty Ltd is not responsible for any errors or omissions in this drawing. The client is responsible for ensuring that the drawing is used for the intended purpose.

FORM
Form Landscape Architects
Unit 6, Level 2, 4 Kybra Street
PO BOX 362
FORTITUDE VALLEY, QLD 4006
T 07 3218 0606
info@formia.com.au
ABN 29 097 234 305
ACN 097 234 305
formia.com.au

CLIENT
Brigantine College
PROJECT
Brigantine College
Indooroopilly
QLD

DATE
SEP '18
SCALE
1:100@A1
PROJECT NORTH
[North Arrow]

DRAWING TITLE
Surface Finish Treatment Plan
Technology Center - Ground Floor
DRAWN
JK
CHECKED BY
RH
PHASE
CON
PROJECT NO.
170715
DRAWING NO.
202
REVISION
08