


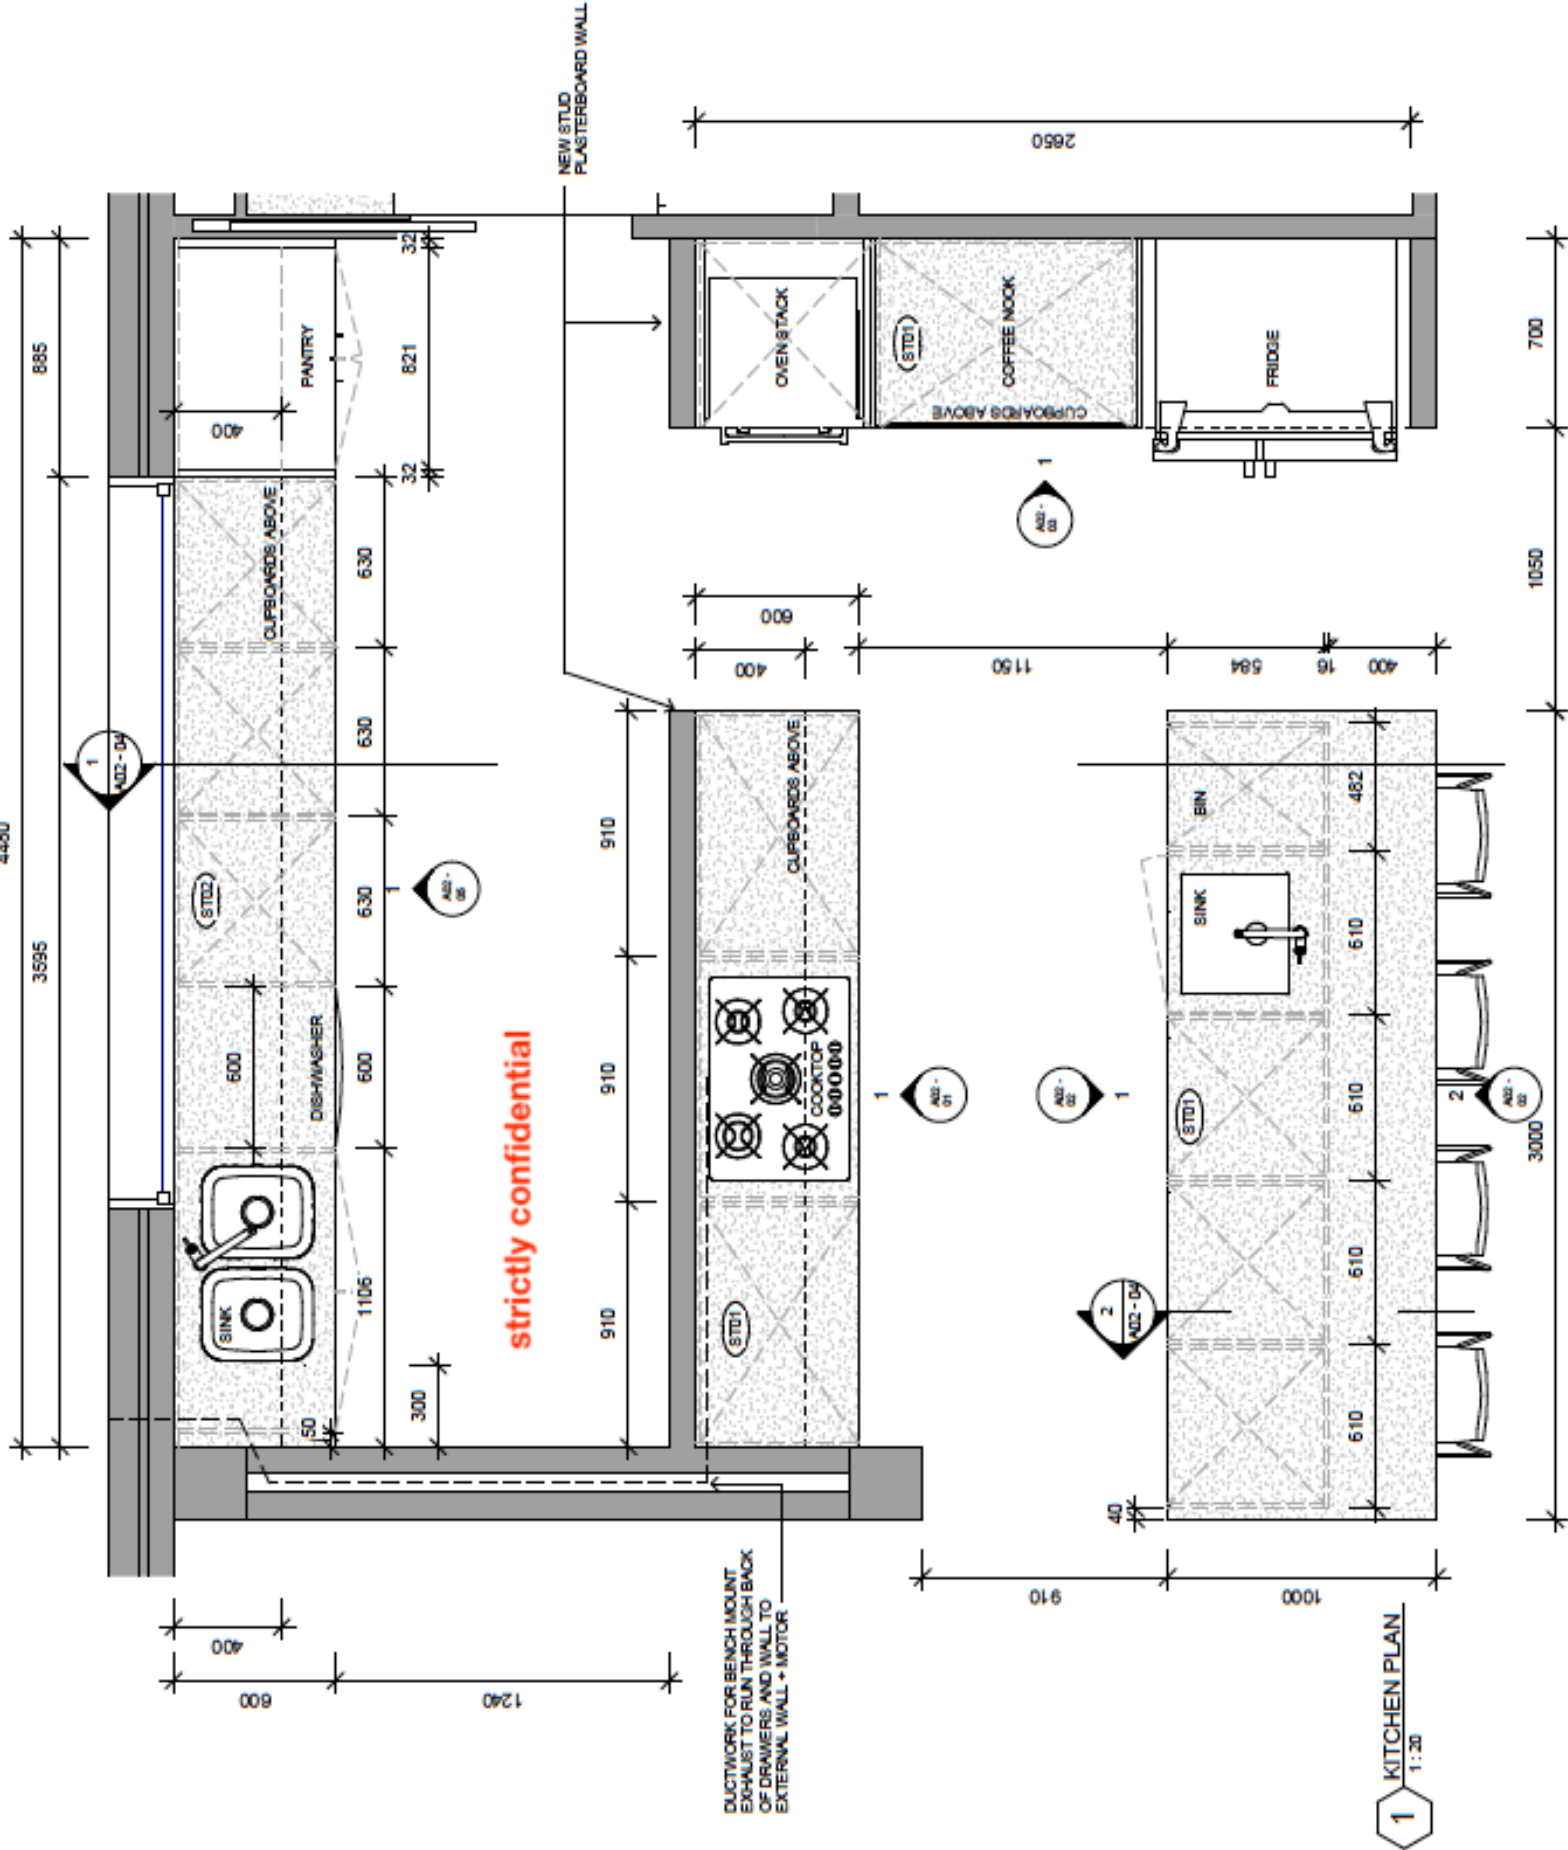

Project: 123,
ABC Residential St, QLD

Date: 1/03/2022
Information 12/06/2022
update 18/11/2022
final 30/11/2022

scale 1:20