


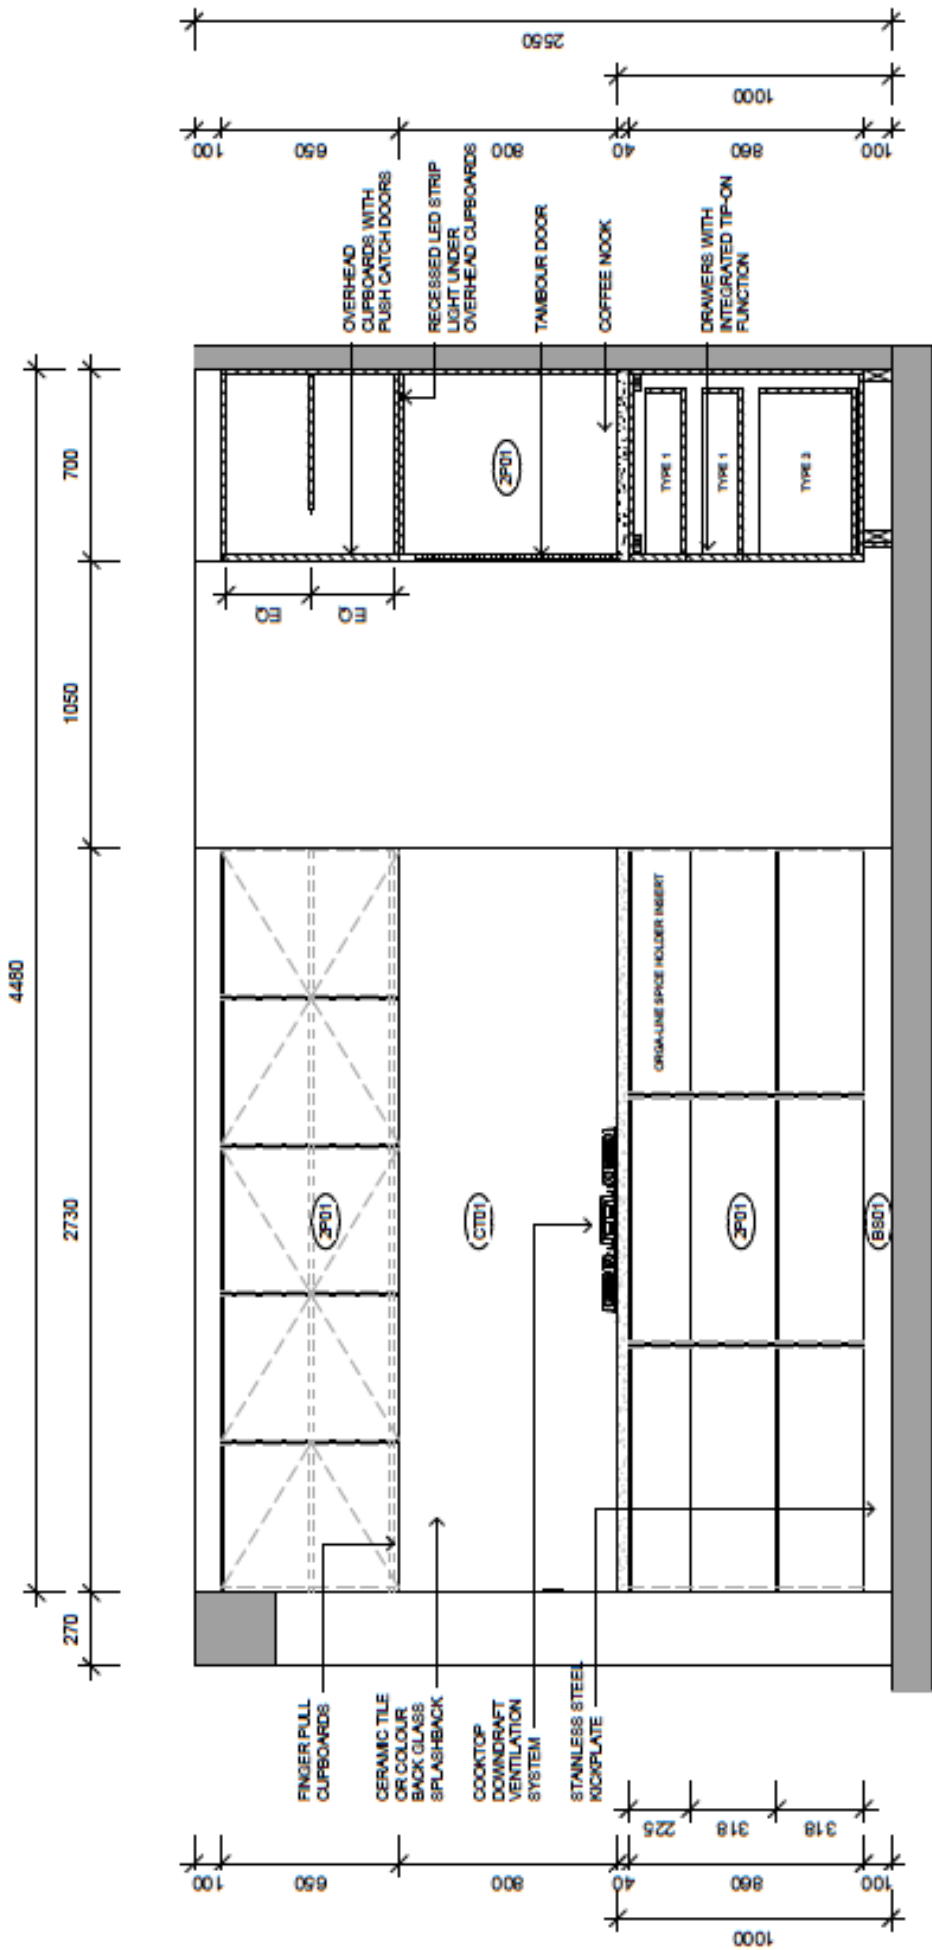

1 KITCHEN ELEVATION A
1:20