


strictly confidential

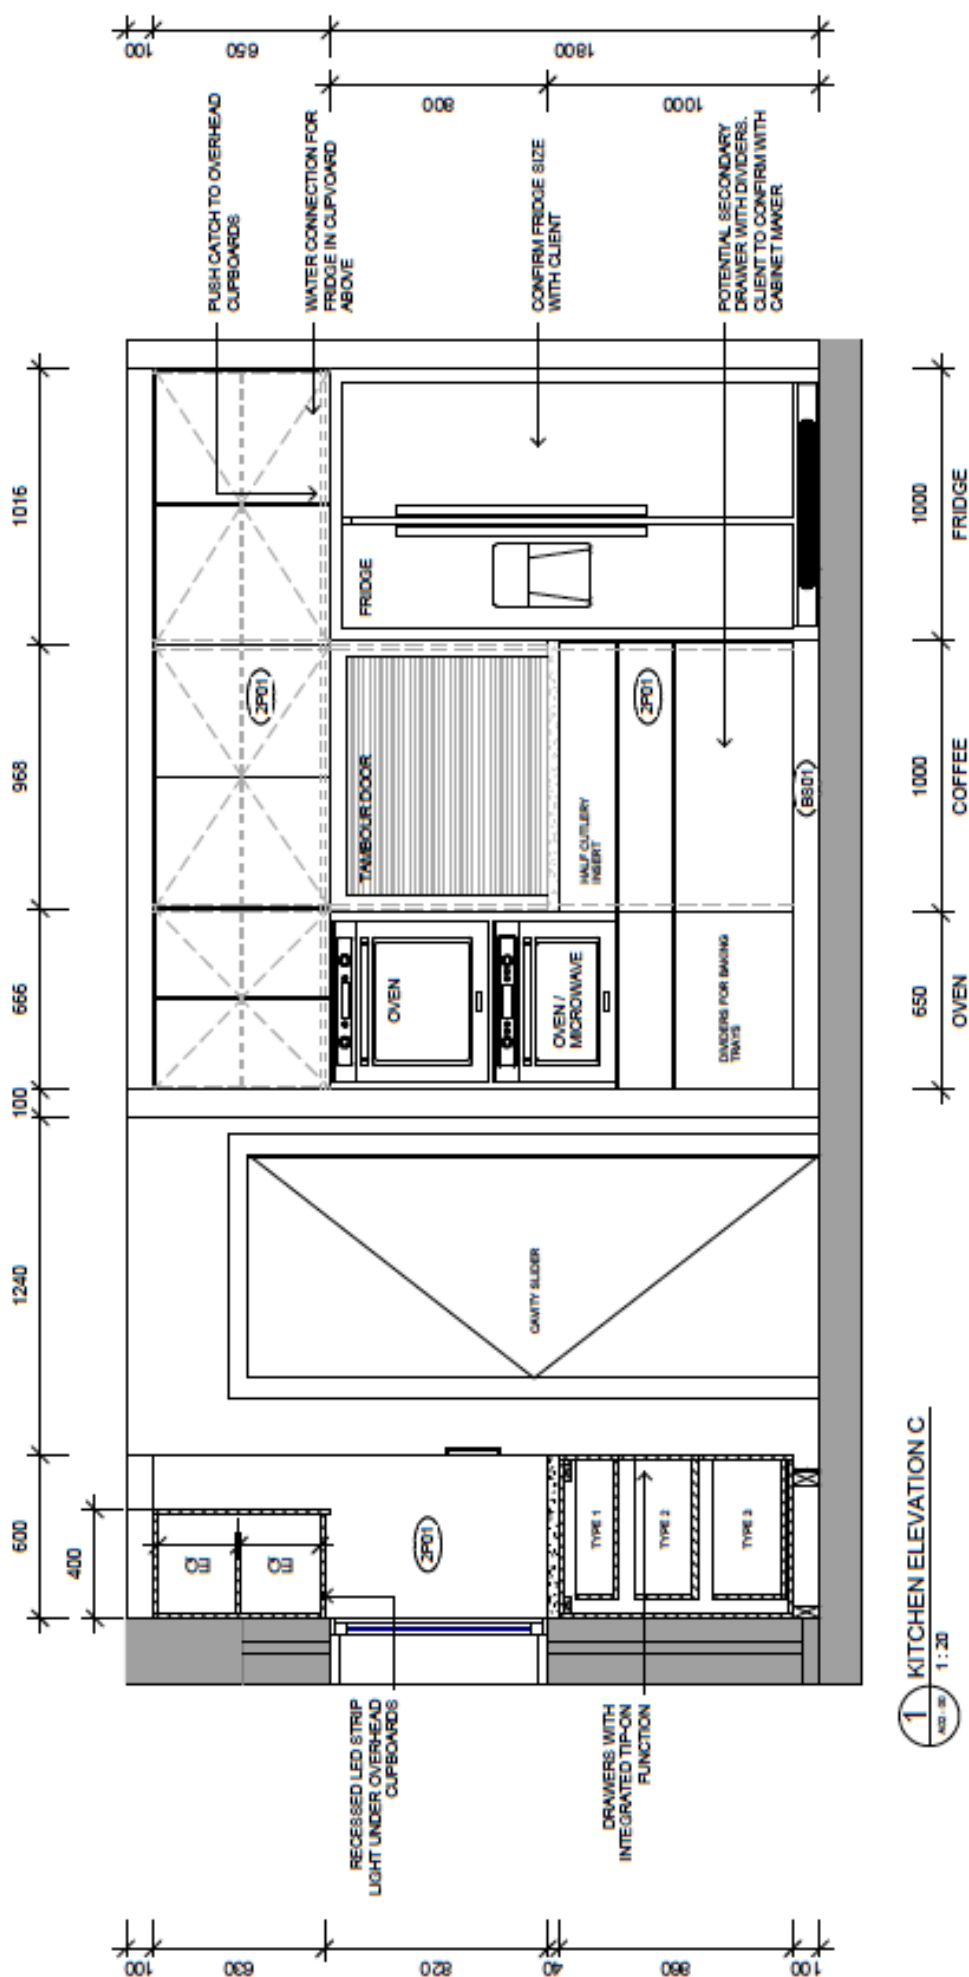

1 KITCHEN ELEVATION C
1:20