
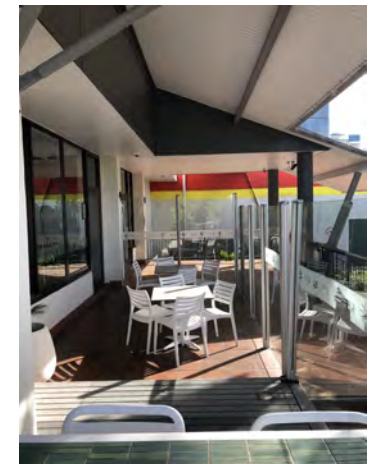
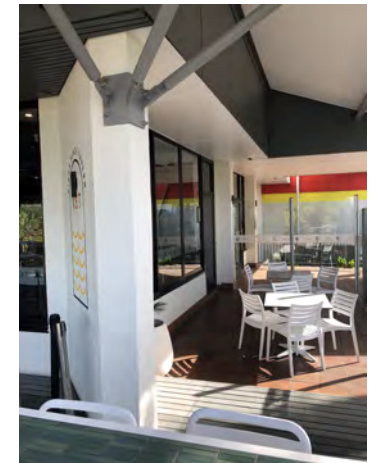


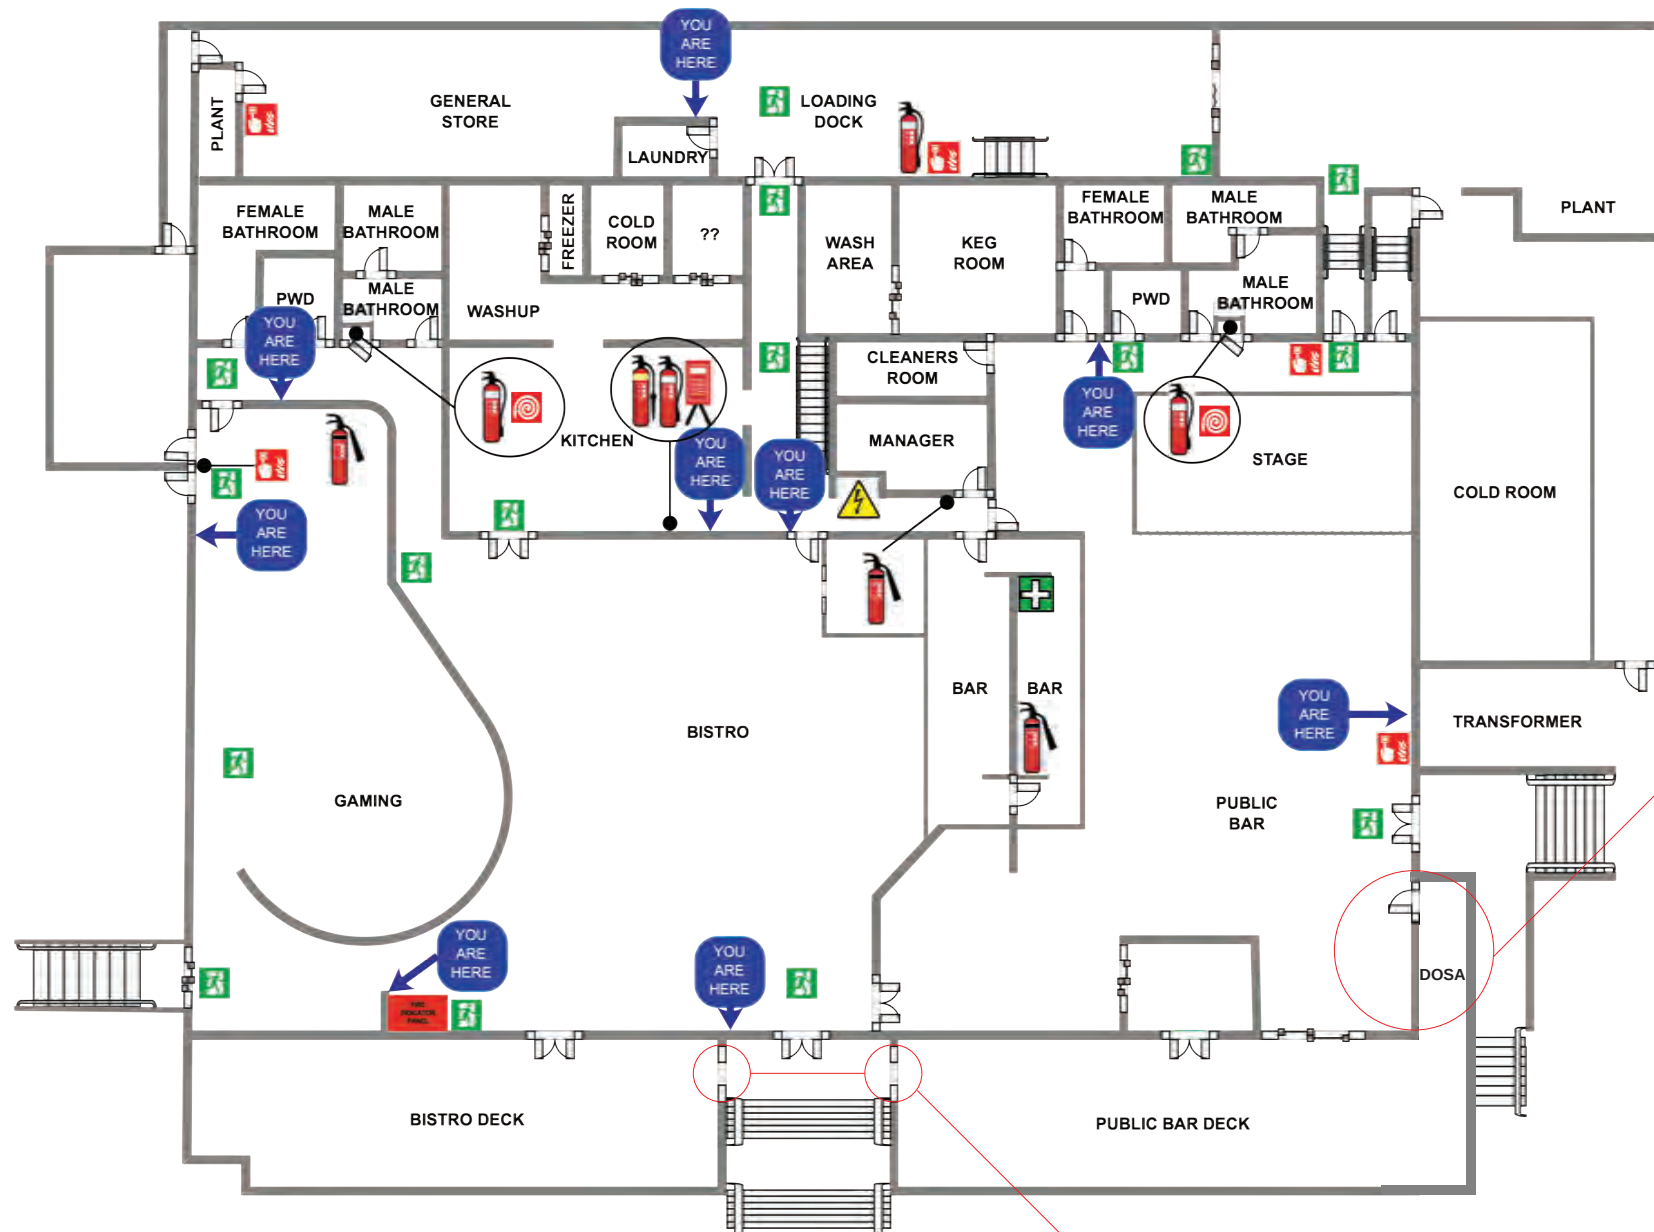

THE BISTRO DECK, PUBLIC BAR DECK AND DOSA ARE APPROXIMATELY 2000MM ABOVE STREET LEVEL.

THE GATES AT EITHER END OF THESE DECKS ARE GATED / LOCKED AT VARIOUS TIMES THROUGHOUT THE DAY.

WE NEED TO CONFIRM A CERTIFIABLE PATH OF EGRESS FOR THESE AREAS, CAN PATRONS (IN THE EVENT OF A FIRE) RE-ENTER THE BUILDING TO USE THE ESCAPE PATHS AS SHOWN ON EVACUATION PLANS V2,V8 AND V9, OR, DO WE NEED TO CREATE A NEW PATH OF EGRESS FOR THESE DECKS AND DOSA?

THE SINGLE DOOR TO THE DOSA IS LOCKED AT ALL TIMES FROM THE INSIDE.

