
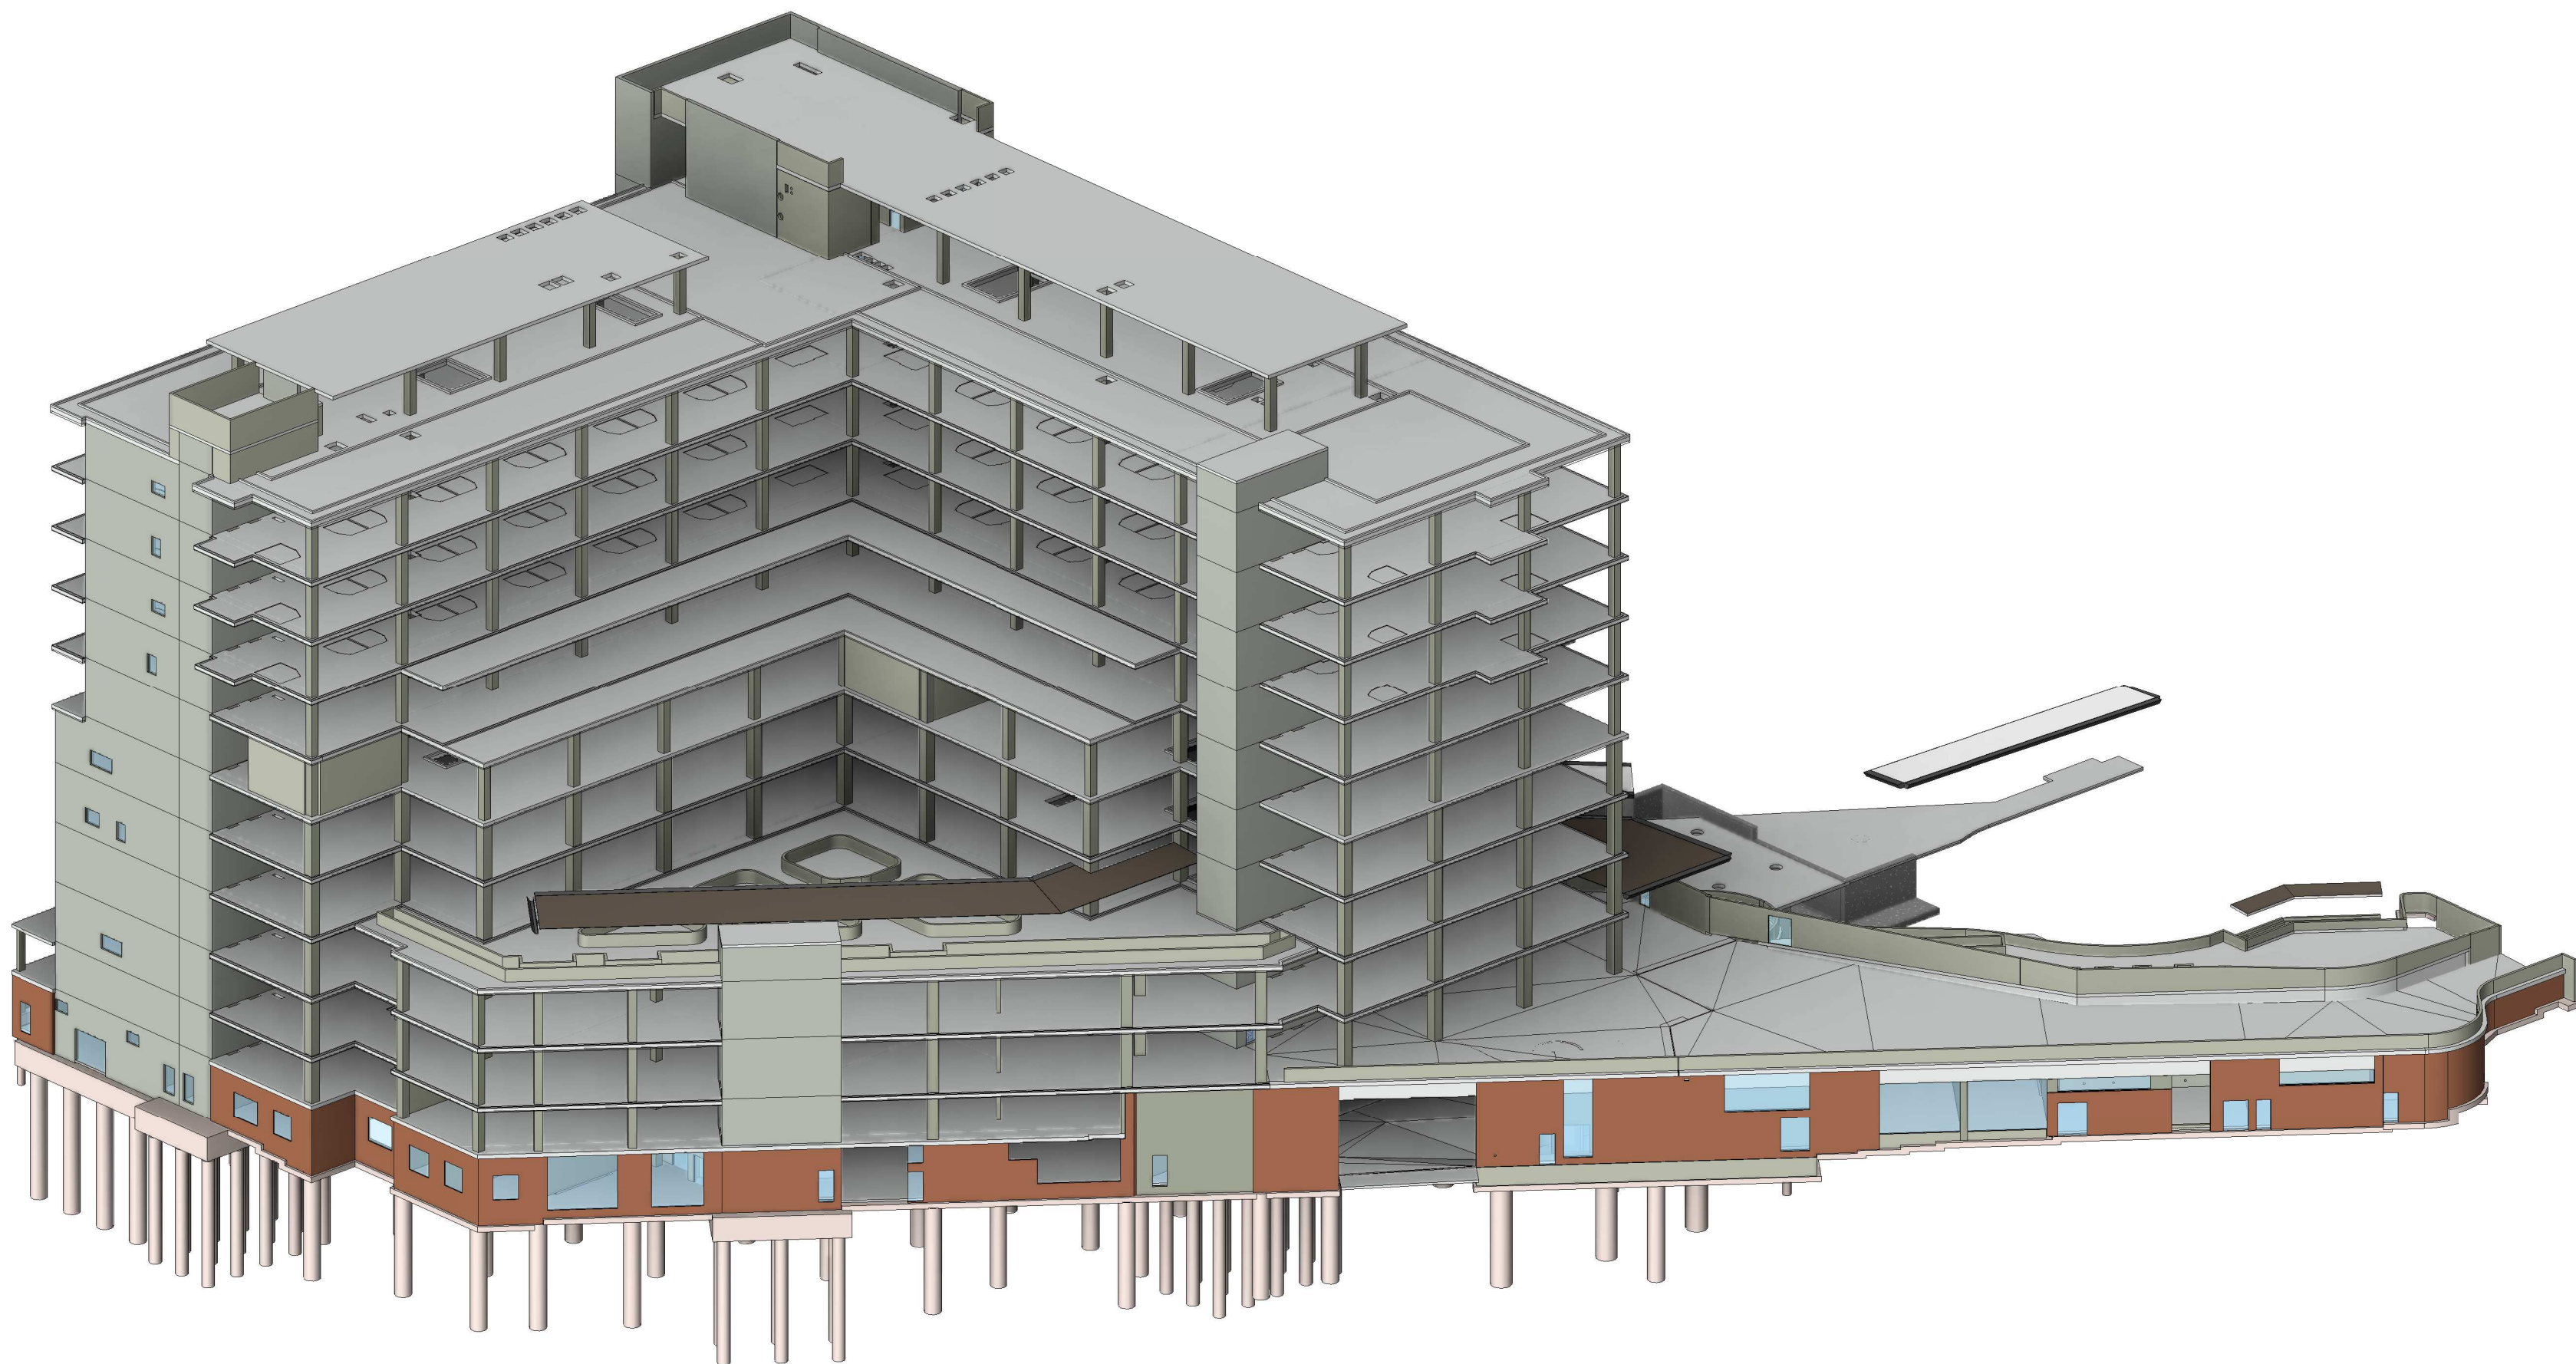


IPSWICH HOSPITAL EXPANSION STAGE 2

CHELMSFORD AVENUE IPSWICH, 4305

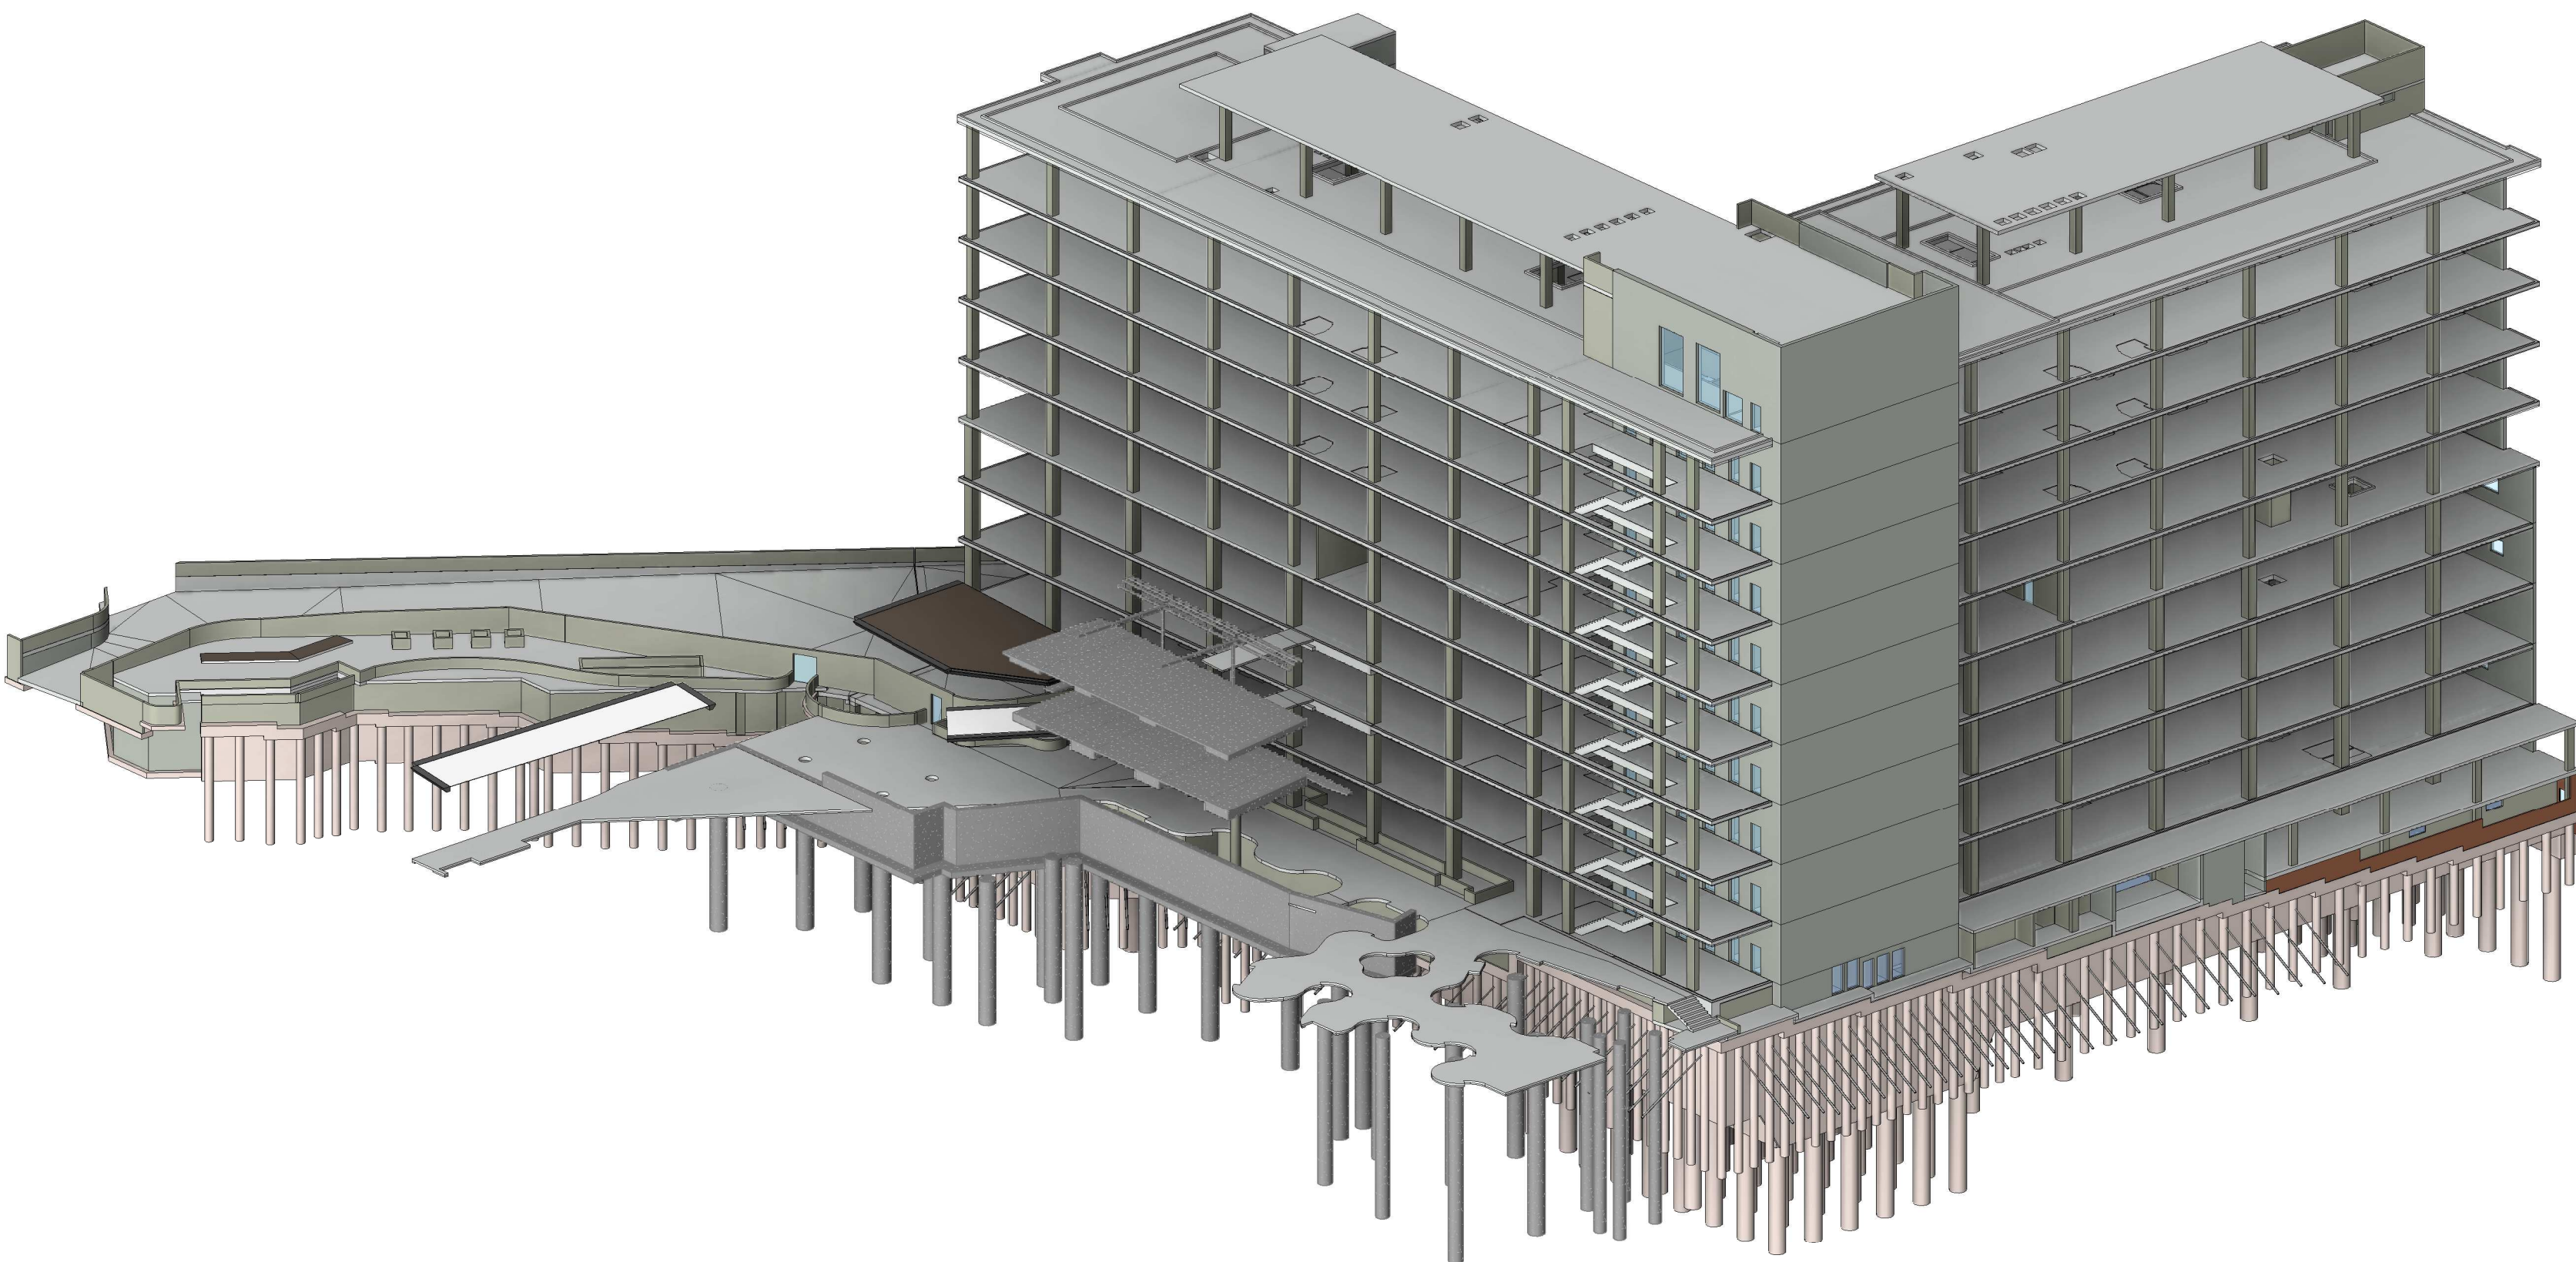

ADG STRUCTURAL SERVICES

80% DD ISSUE

NOT FOR CONSTRUCTION

PRINT IN COLOUR

Queensland Health

Queensland Government

3	19.03.24	PRELIMINARY - 80% DD ISSUE	DM	PQ
2	19.12.23	PRELIMINARY - 50% DD ISSUE	DM	PQ
1	27.10.23	PRELIMINARY - WORK IN PROGRESS	DM	PQ

The concepts and information contained in this document are the copyright of ADG Engineers (Aust) Pty Ltd. Use or copying of the document in whole or in part without the written permission of ADG Engineers (Aust) Pty Ltd constitutes an infringement of copyright. Do not scale drawings. If in doubt, ask!

T:1300 657 402 E: info@adgco.com W: www.adgco.com
Quality Assurance ISO 9001:2015 | Work Health Safety ISO 45001:2018
Environmental Management ISO 14001:2015

Client
BESIX Watpac

Project Name
IPSWICH HOSPITAL EXPANSION STAGE 2
CHELMSFORD AVENUE IPSWICH, 4305

Cover Sheet

Drawing List

Discipline STRUCTURAL		Status 80% DD ISSUE	
Designed By DB	Checked By MO	Approved By PQ	
Project No. 26930	Drawn By DM	Scale (at A1)	
Drawing No. ST-DRW-IH-S01-01		Revision 3	

FULL SIZE ON ORIGINAL

0 10 20 30 40 50 60 70 80 90 100mm