


code
E.WFC- facade-fibre
cement cladding
E.WFC-02- facade-fibre
cement cladding

Project: 123
ABC Commercial St.,
QLD
Date: 1/03/2022
information 12/03/2022
update 12/9/2022
final 08/12/2022
scale 1:100

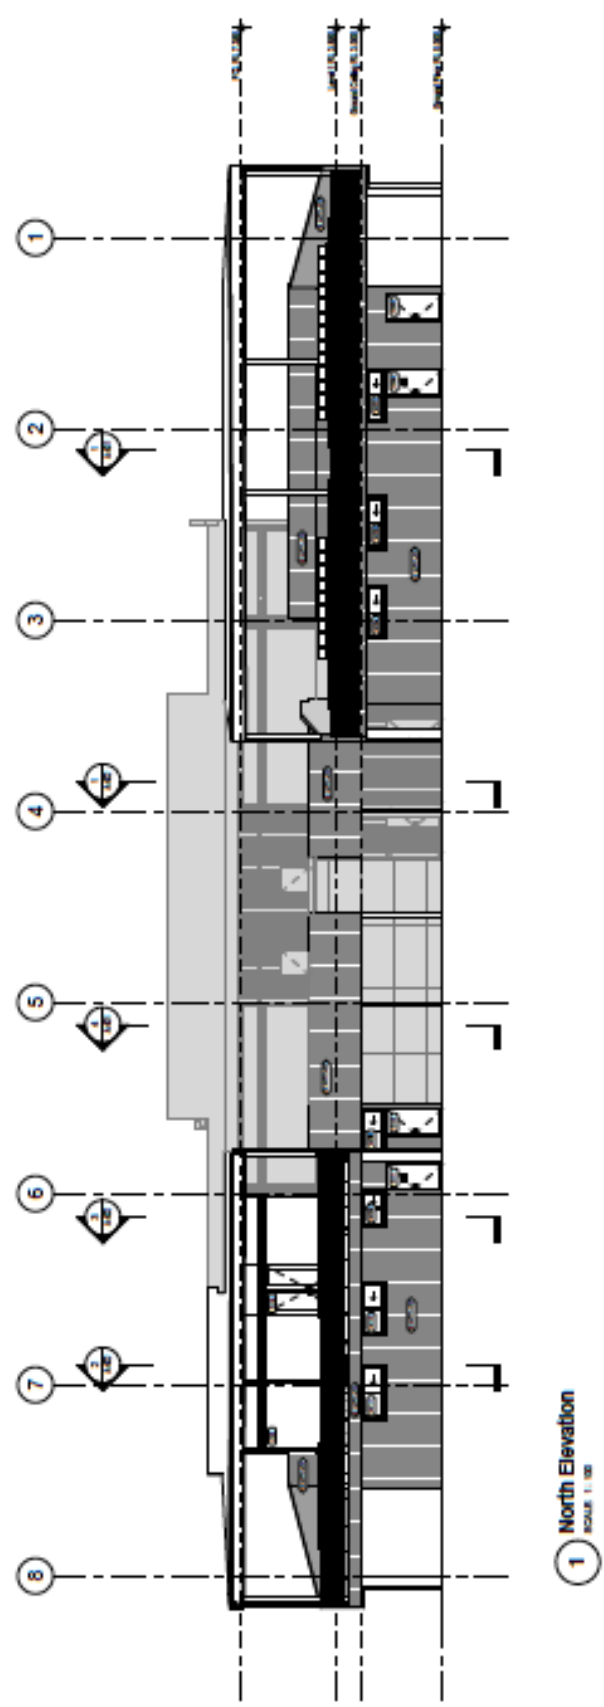

STRICTLY CONFIDENTIAL

