



PERIGON TYPICAL RISER CUPBOARD LAYOUT
CHARLOTTE ST RISER PENETRATION LAYOUT

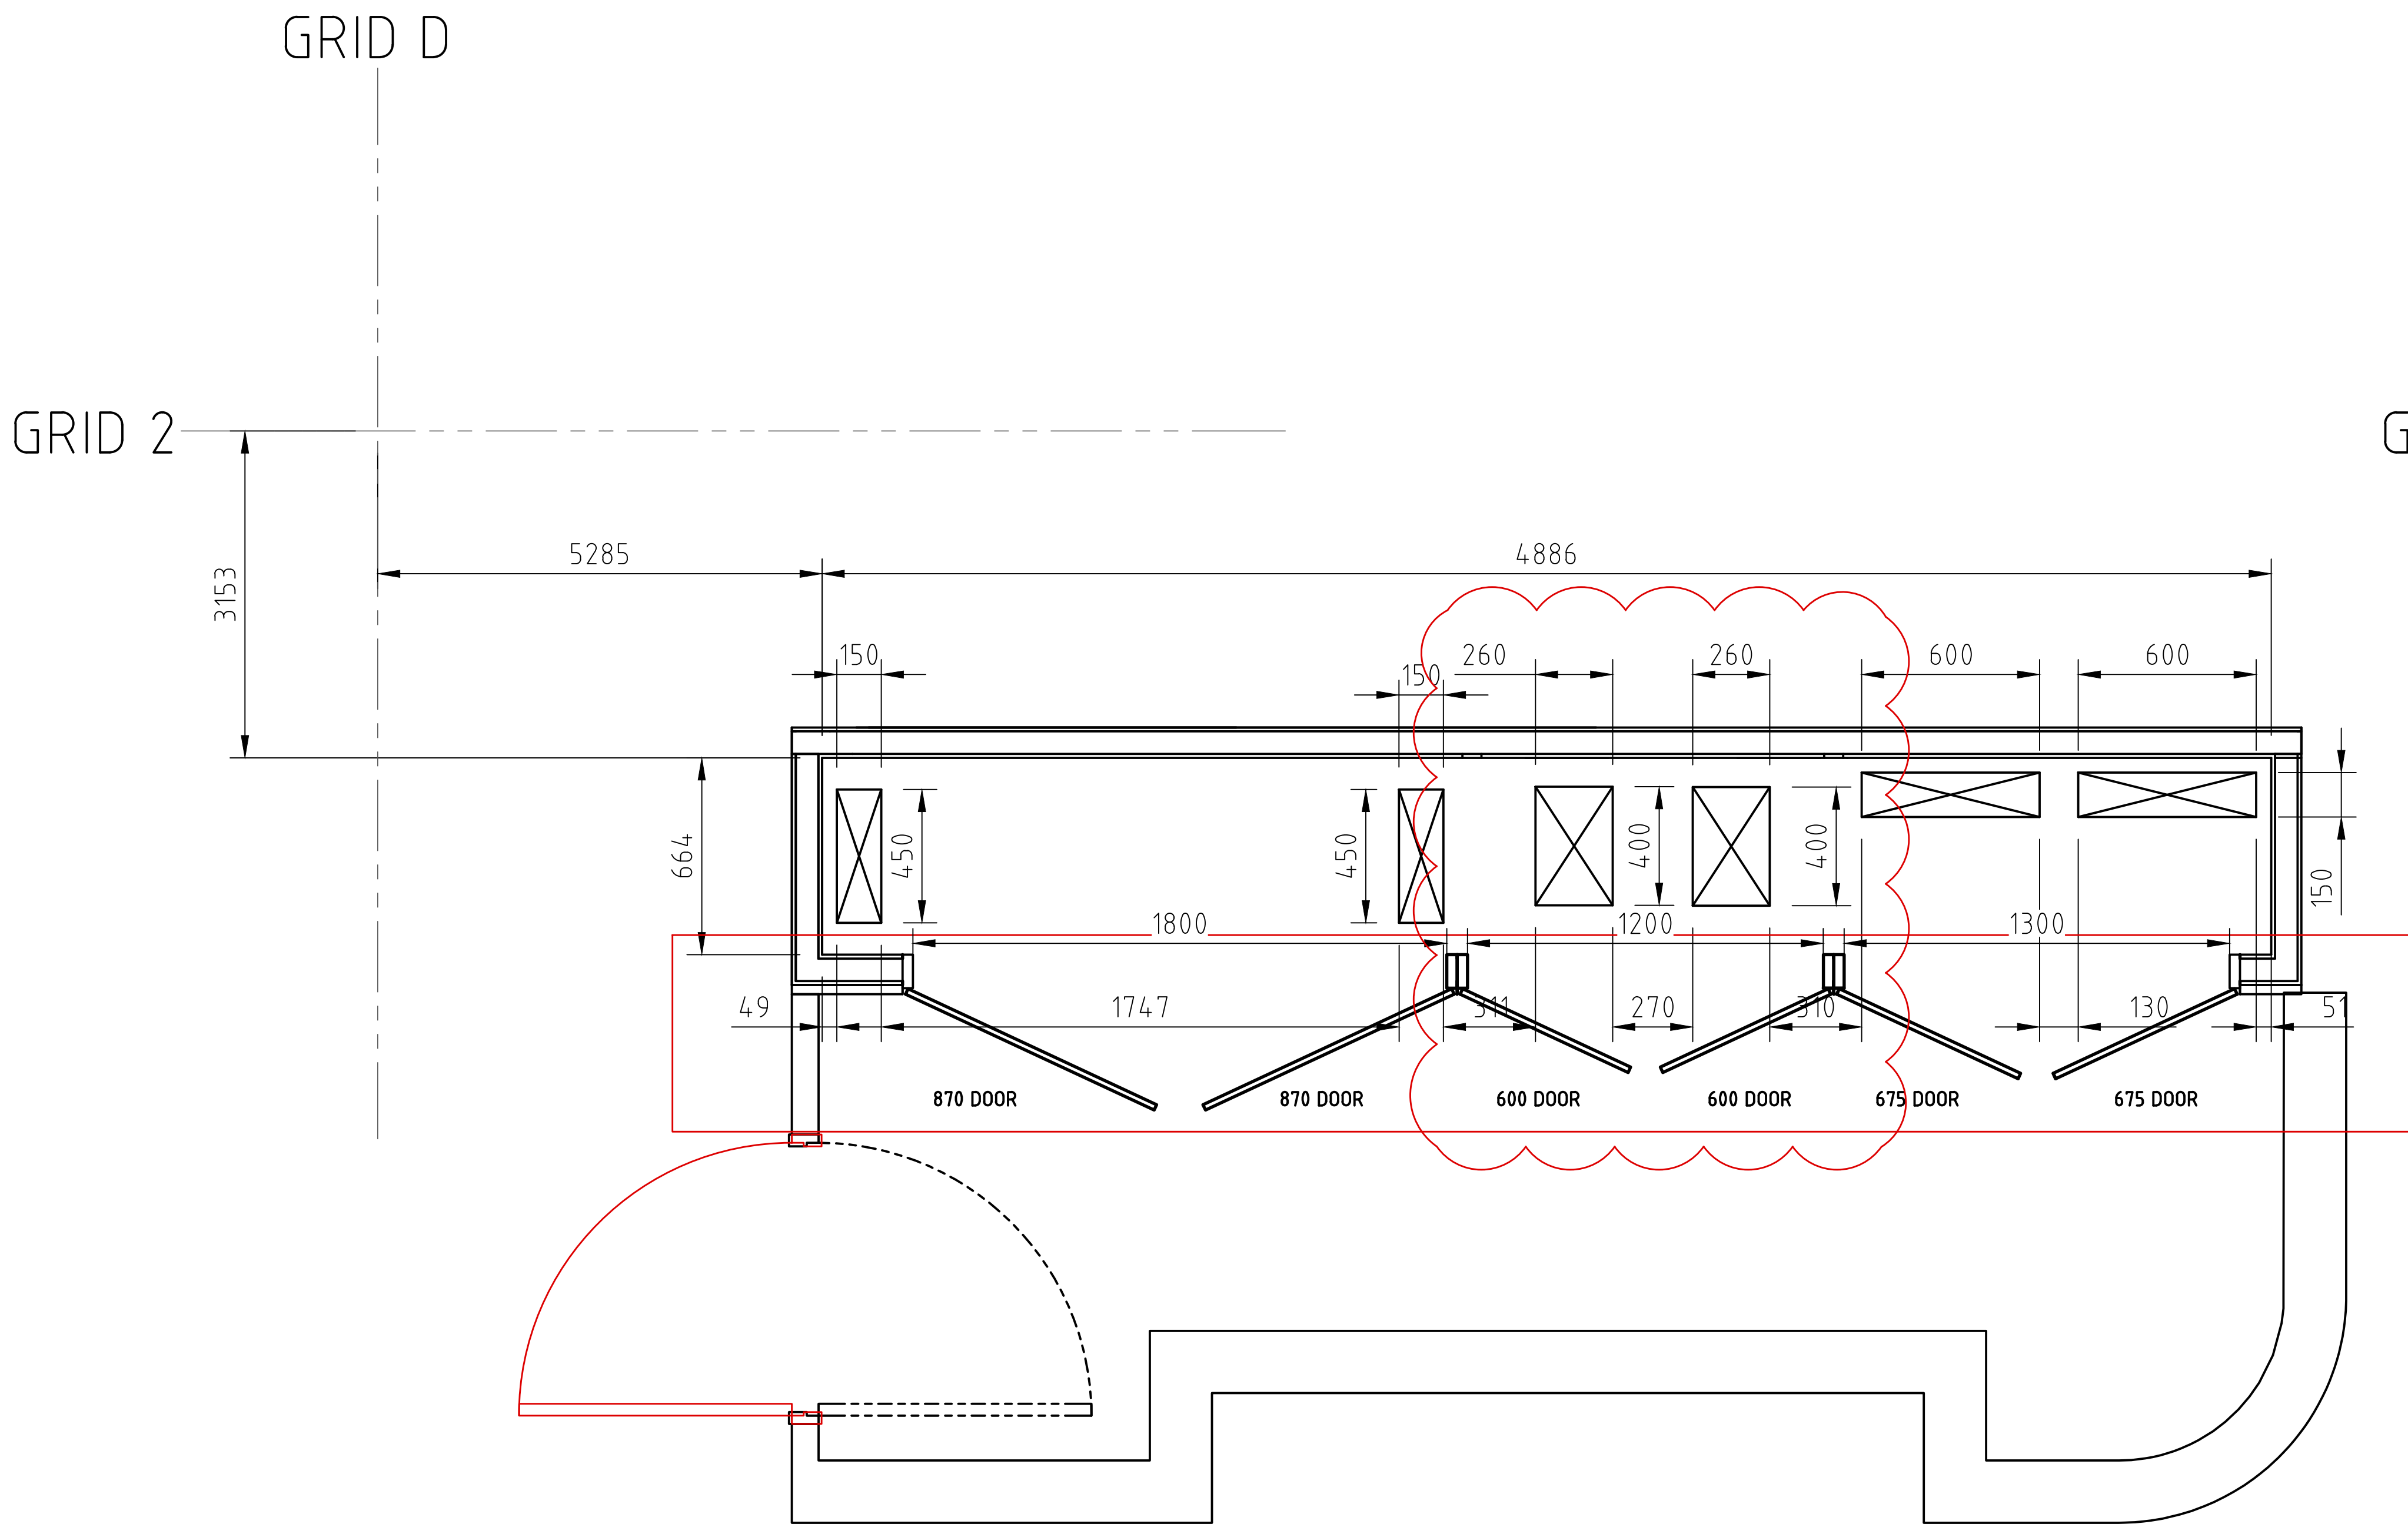


PERIGON TYPICAL RISER CUPBOARD LAYOUT
MARY ST RISER PENETRATION LAYOUT

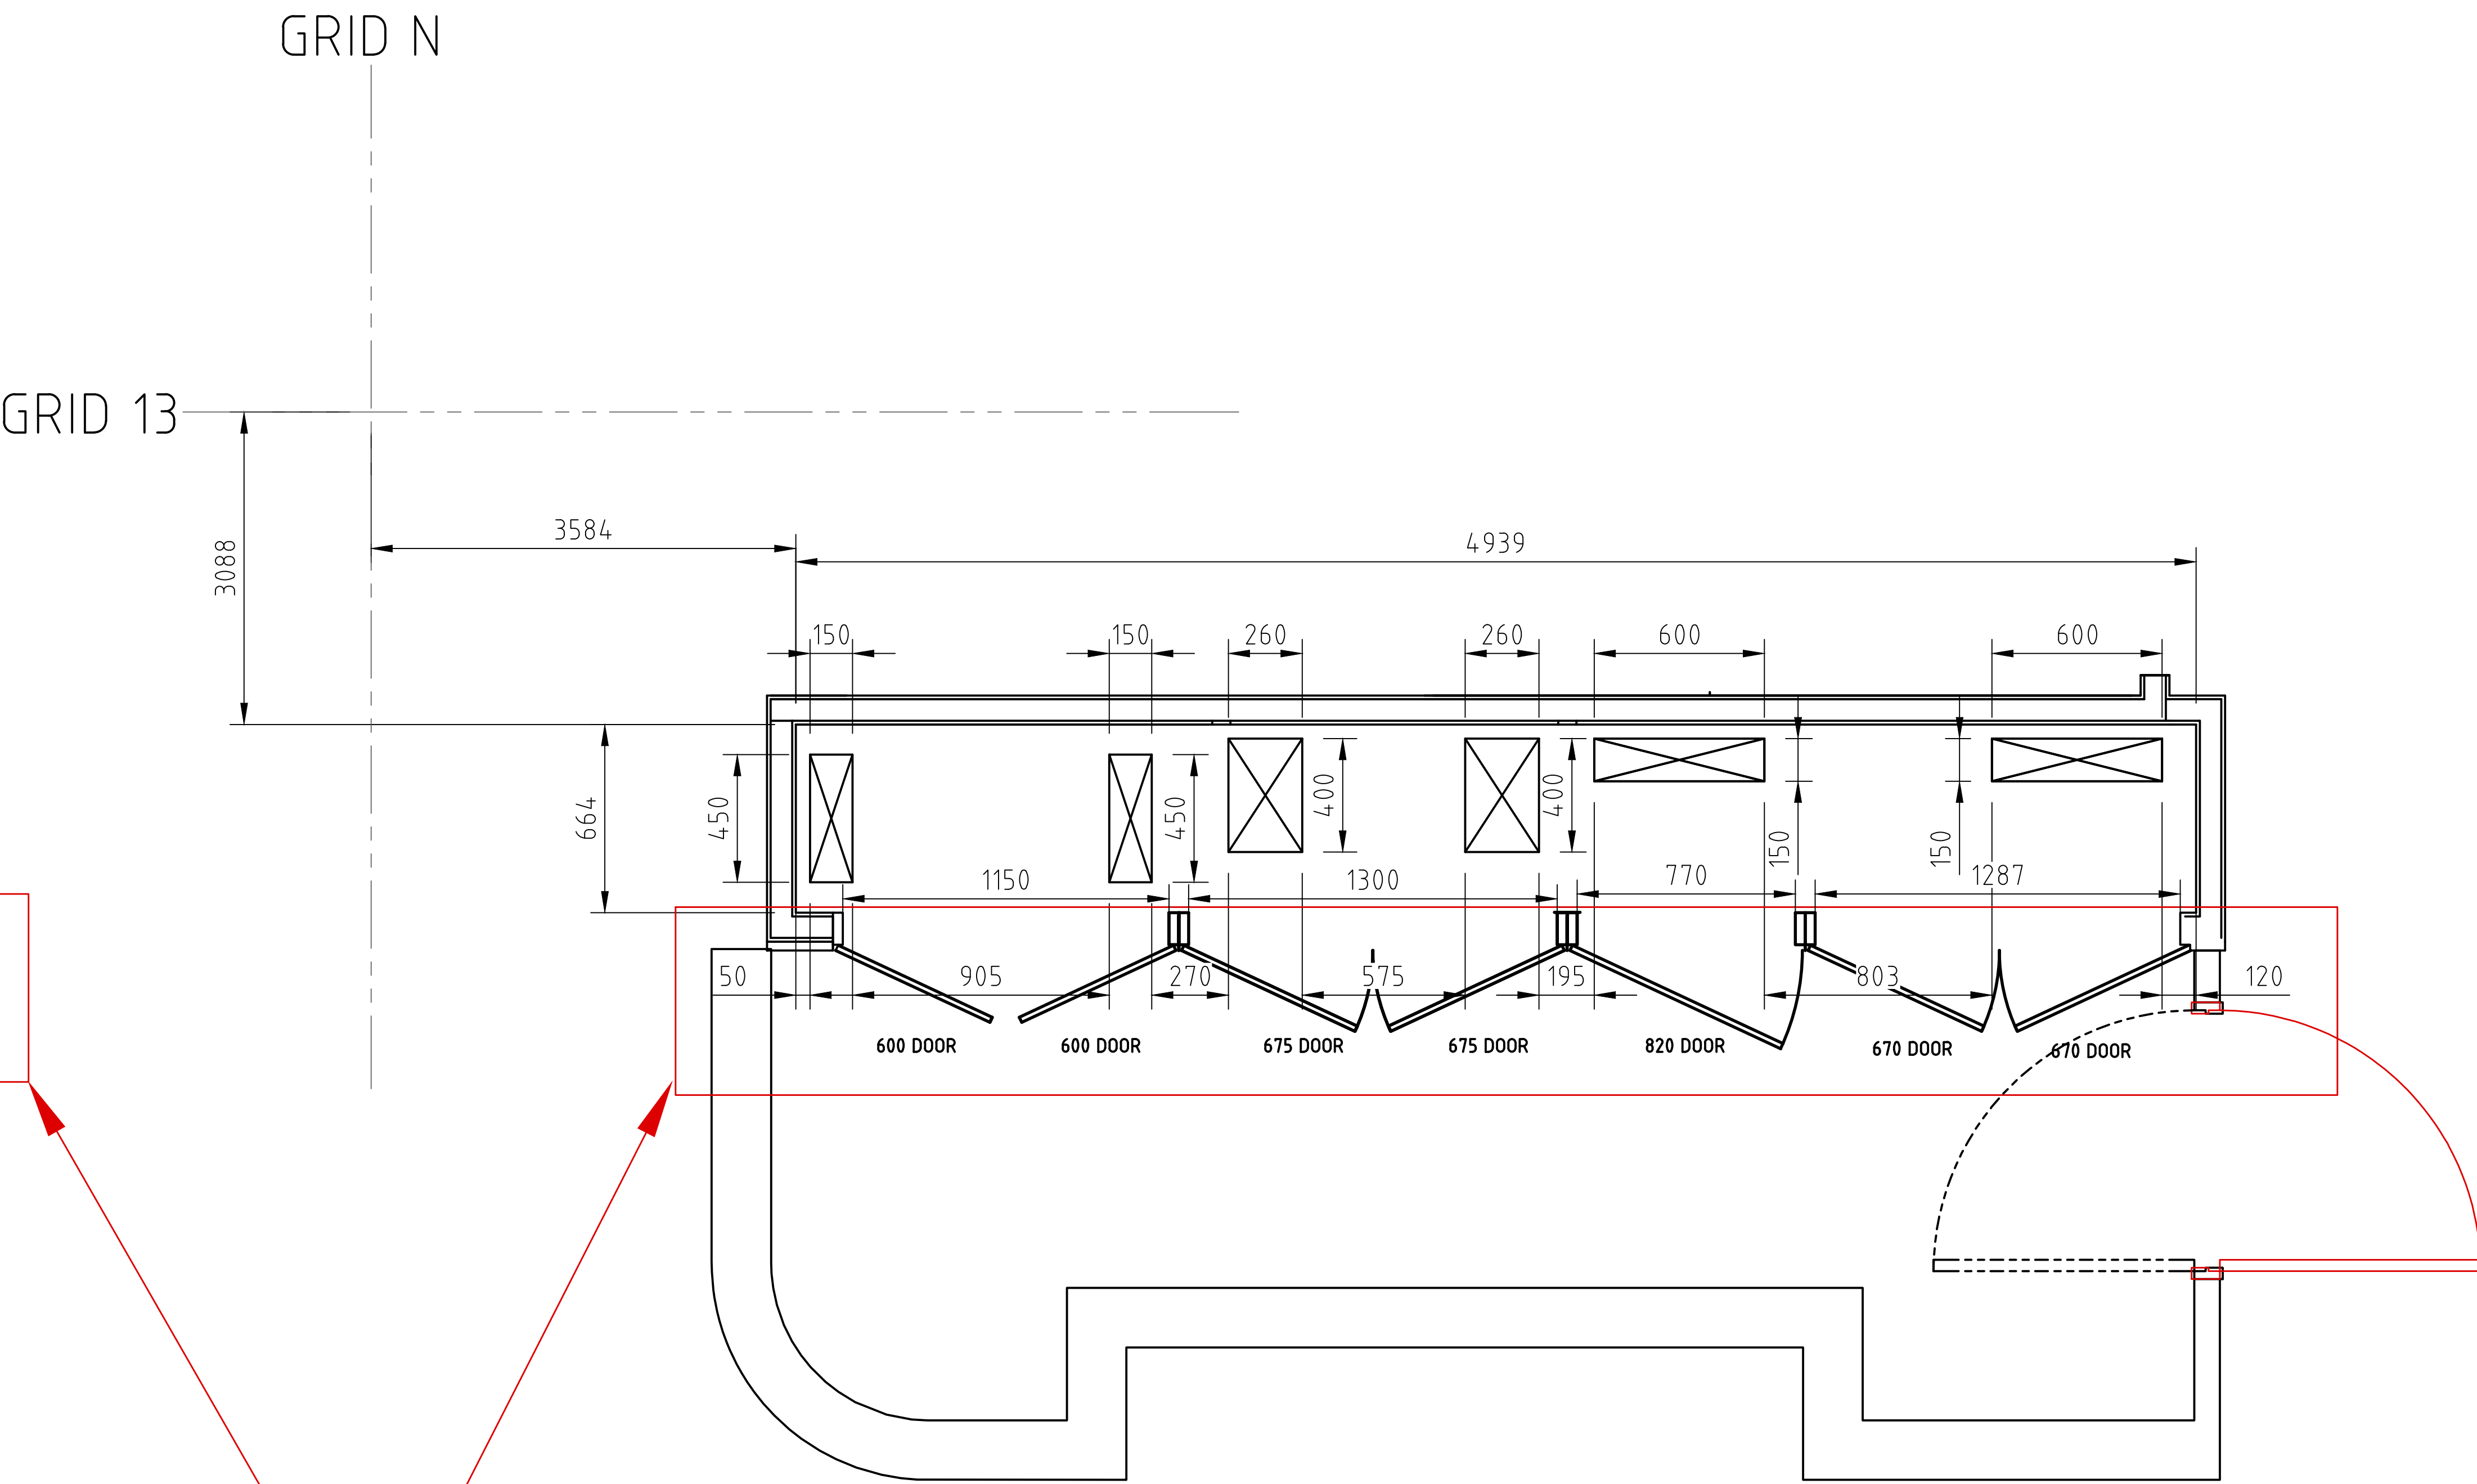

WITH THE INCLUSION OF THE RIO TINTO ANTEROOM,
IN ORDER TO MEET THE CLEARANCE REQUIREMENTS OF AS/NZS 3000:-
NO DOORS SHALL BE INSTALLED ON THE ELECTRICAL CUPBOARDS
AND THE ENTRY DOOR IS TO OPEN OUTWARD.

HOWEVER, PROVISION IS TO BE MADE FOR FUTURE DOORS WHEN THE FLOOR IS BROUGHT
BACK TO BASE BUILDING REQUIREMENTS.

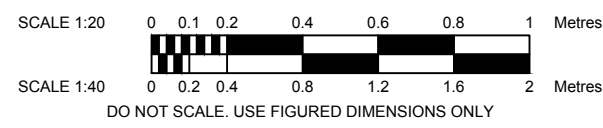

REFERENCE USE ONLY

REV	DESCRIPTION	DATE	DRW	APP	REV	DESCRIPTION	DATE	DRW	APP
B	REFERENCE ONLY	28-01-20	J.N.	J.S.					
A	REFERENCE ONLY	17-01-20	J.N.	J.S.					
REV	DESCRIPTION	DATE	DRW	APP	REV	DESCRIPTION	DATE	DRW	APP



SERVICES ENGINEER
PERIGON
ELECTRICAL ENGINEERS & CONTRACTORS
PERIGON PTY LTD
A.B.N. 17 148 682 401
Unit 1 / 105 Freight Street,
Lytton, QLD 4178
P+ (07) 3893 1597
F+ (07) 3396 2116
E+ admin@perigon.com.au
W+ www.perigon.com.au

PROJECT
MIDTOWN CENTRE
MARY & CHARLOTTE STREET
BRISBANE, 4000

DRAWING
TYPICAL ELECITRICAL
RISER CUPBOARD LAYOUT
LEVEL 20 TO 26

SCALE: 1:20 @ A0	DATE: JUNE 2019	APPROVED: J.S.
DRAWN: R.D.	DESIGNED: J.S.	REVISION: B
PROJECT No.: PMA3047	DRAWING No.: PER-E-SK-003A	