


Grey Glass
Dish
on

SPANLINE WALL
SHEET
300 x 254

FL-2.4

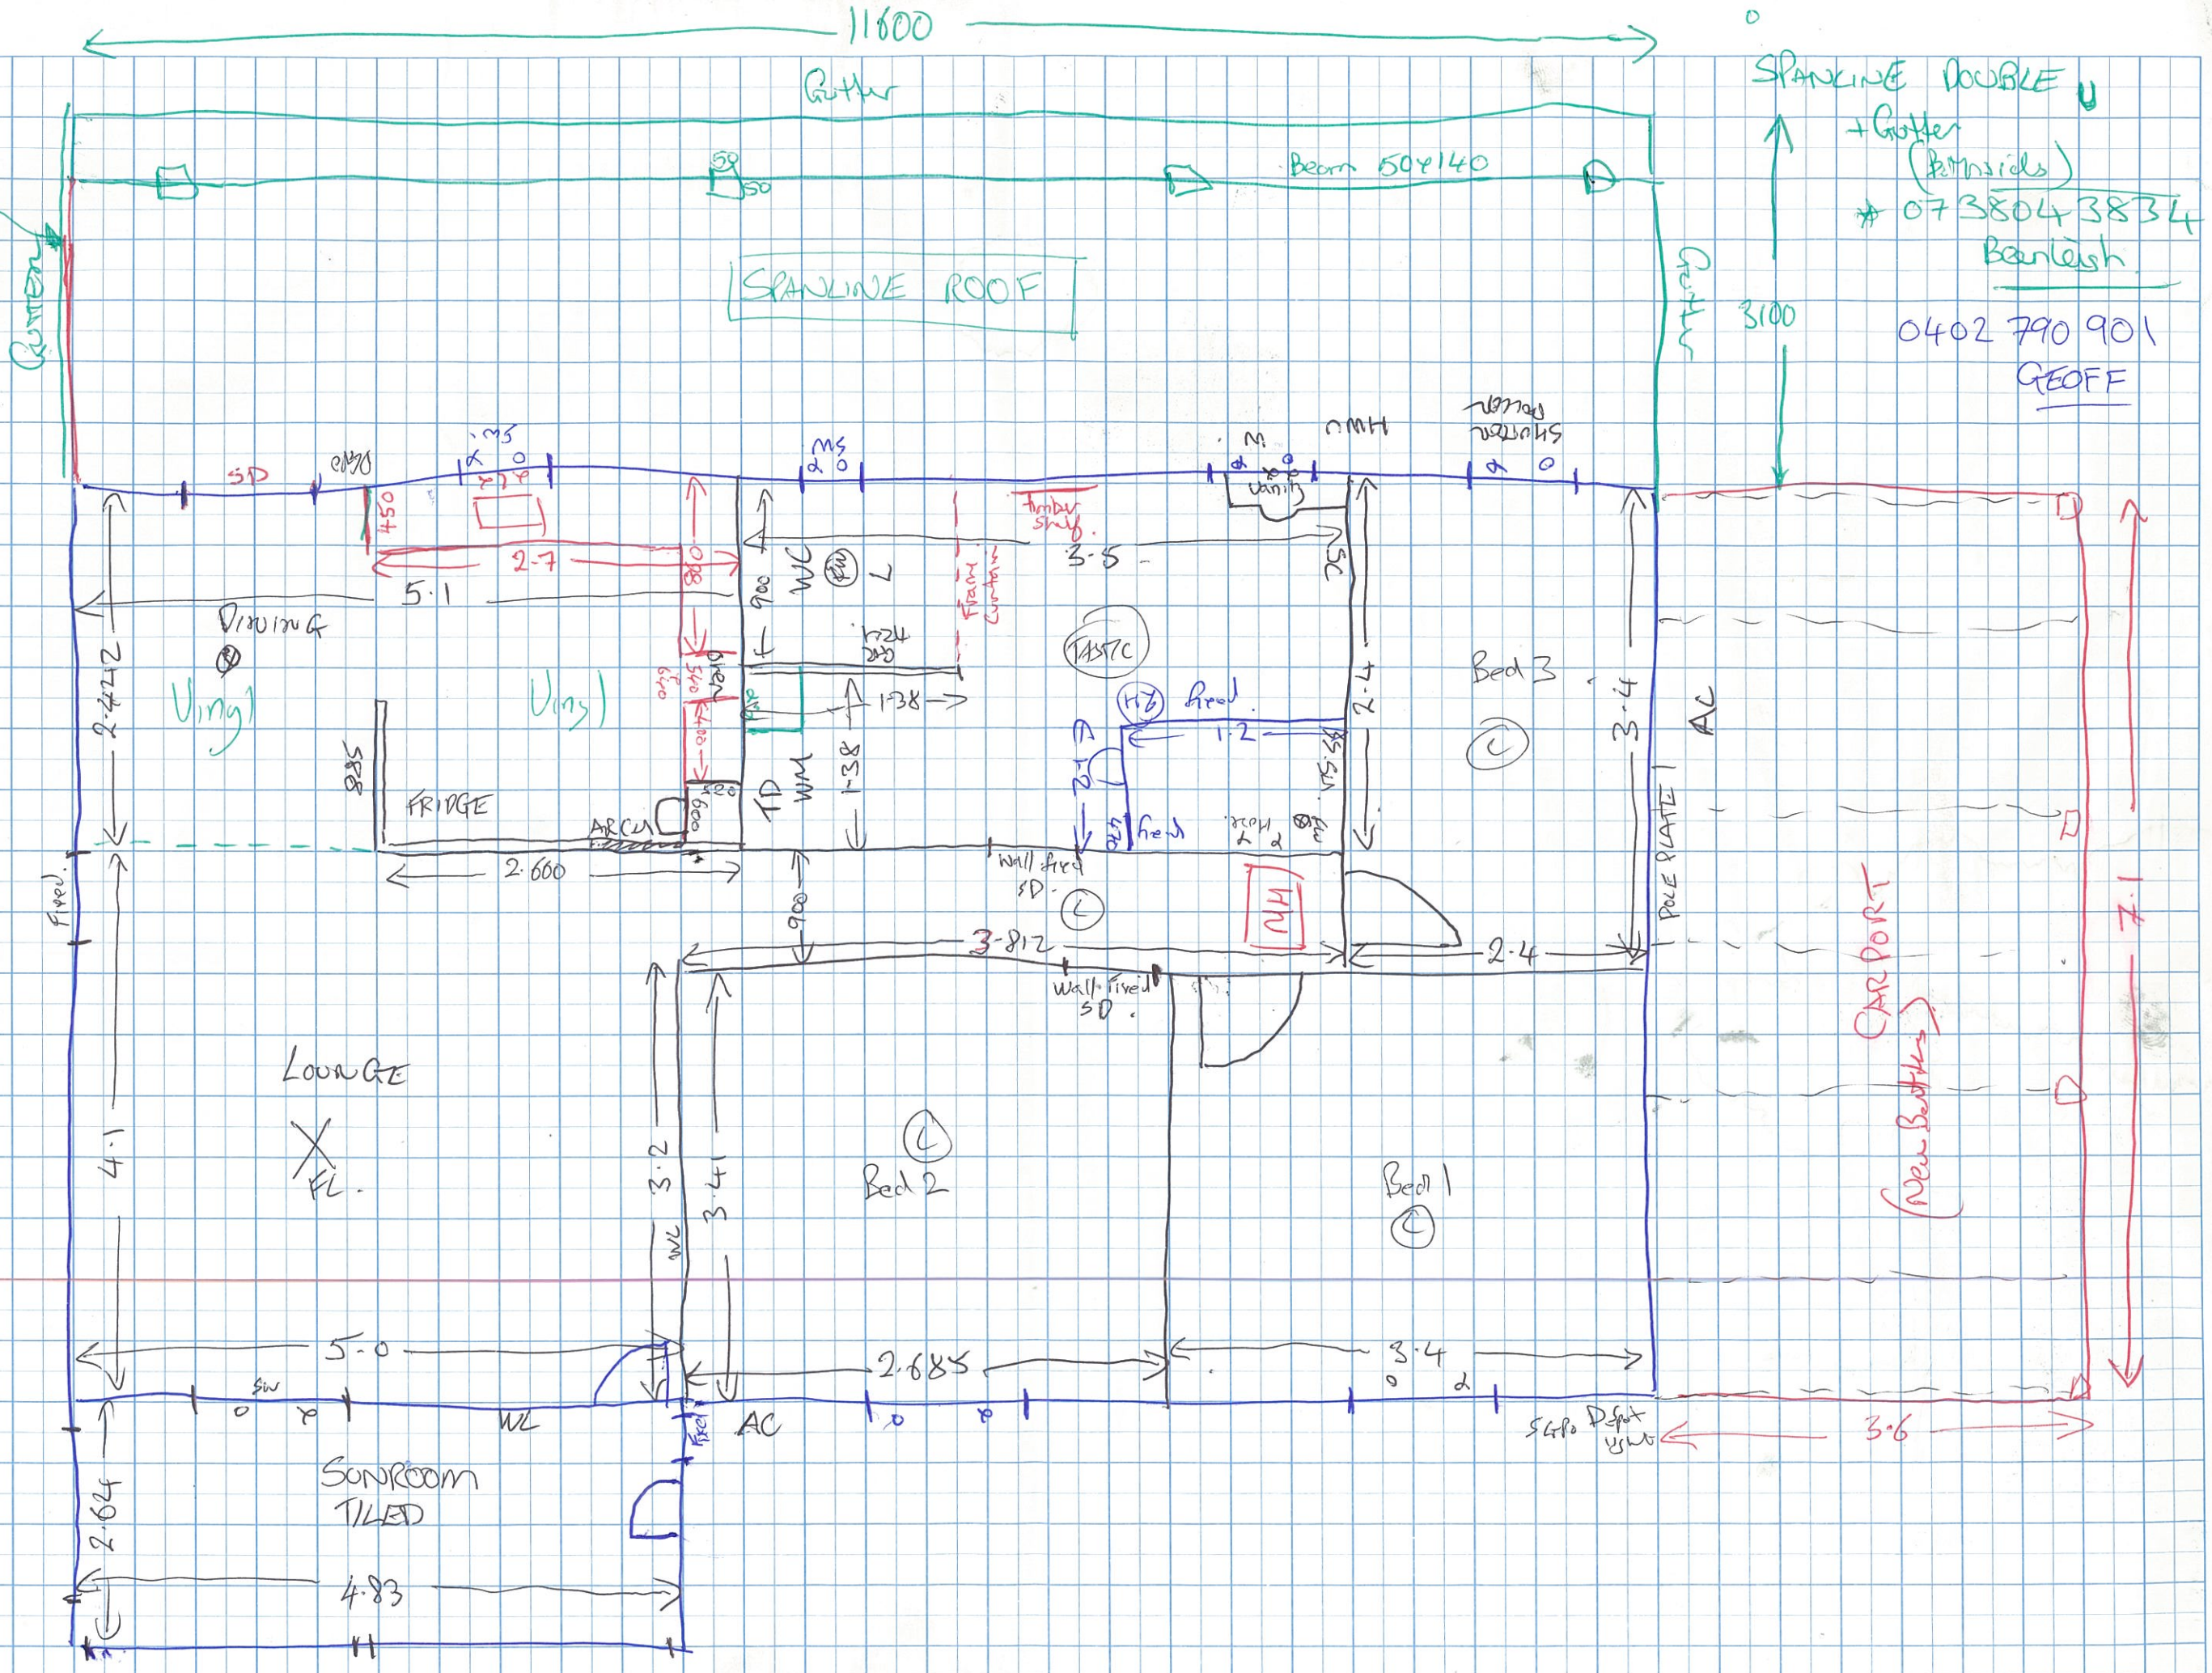

SPANLINE DOUBLE
+ Gutter
(Bmnside)
0738043834
Barleish
0402 790 901
GEOFF