




GJG Architects

PO Box 1173
Elanora QLD 4221

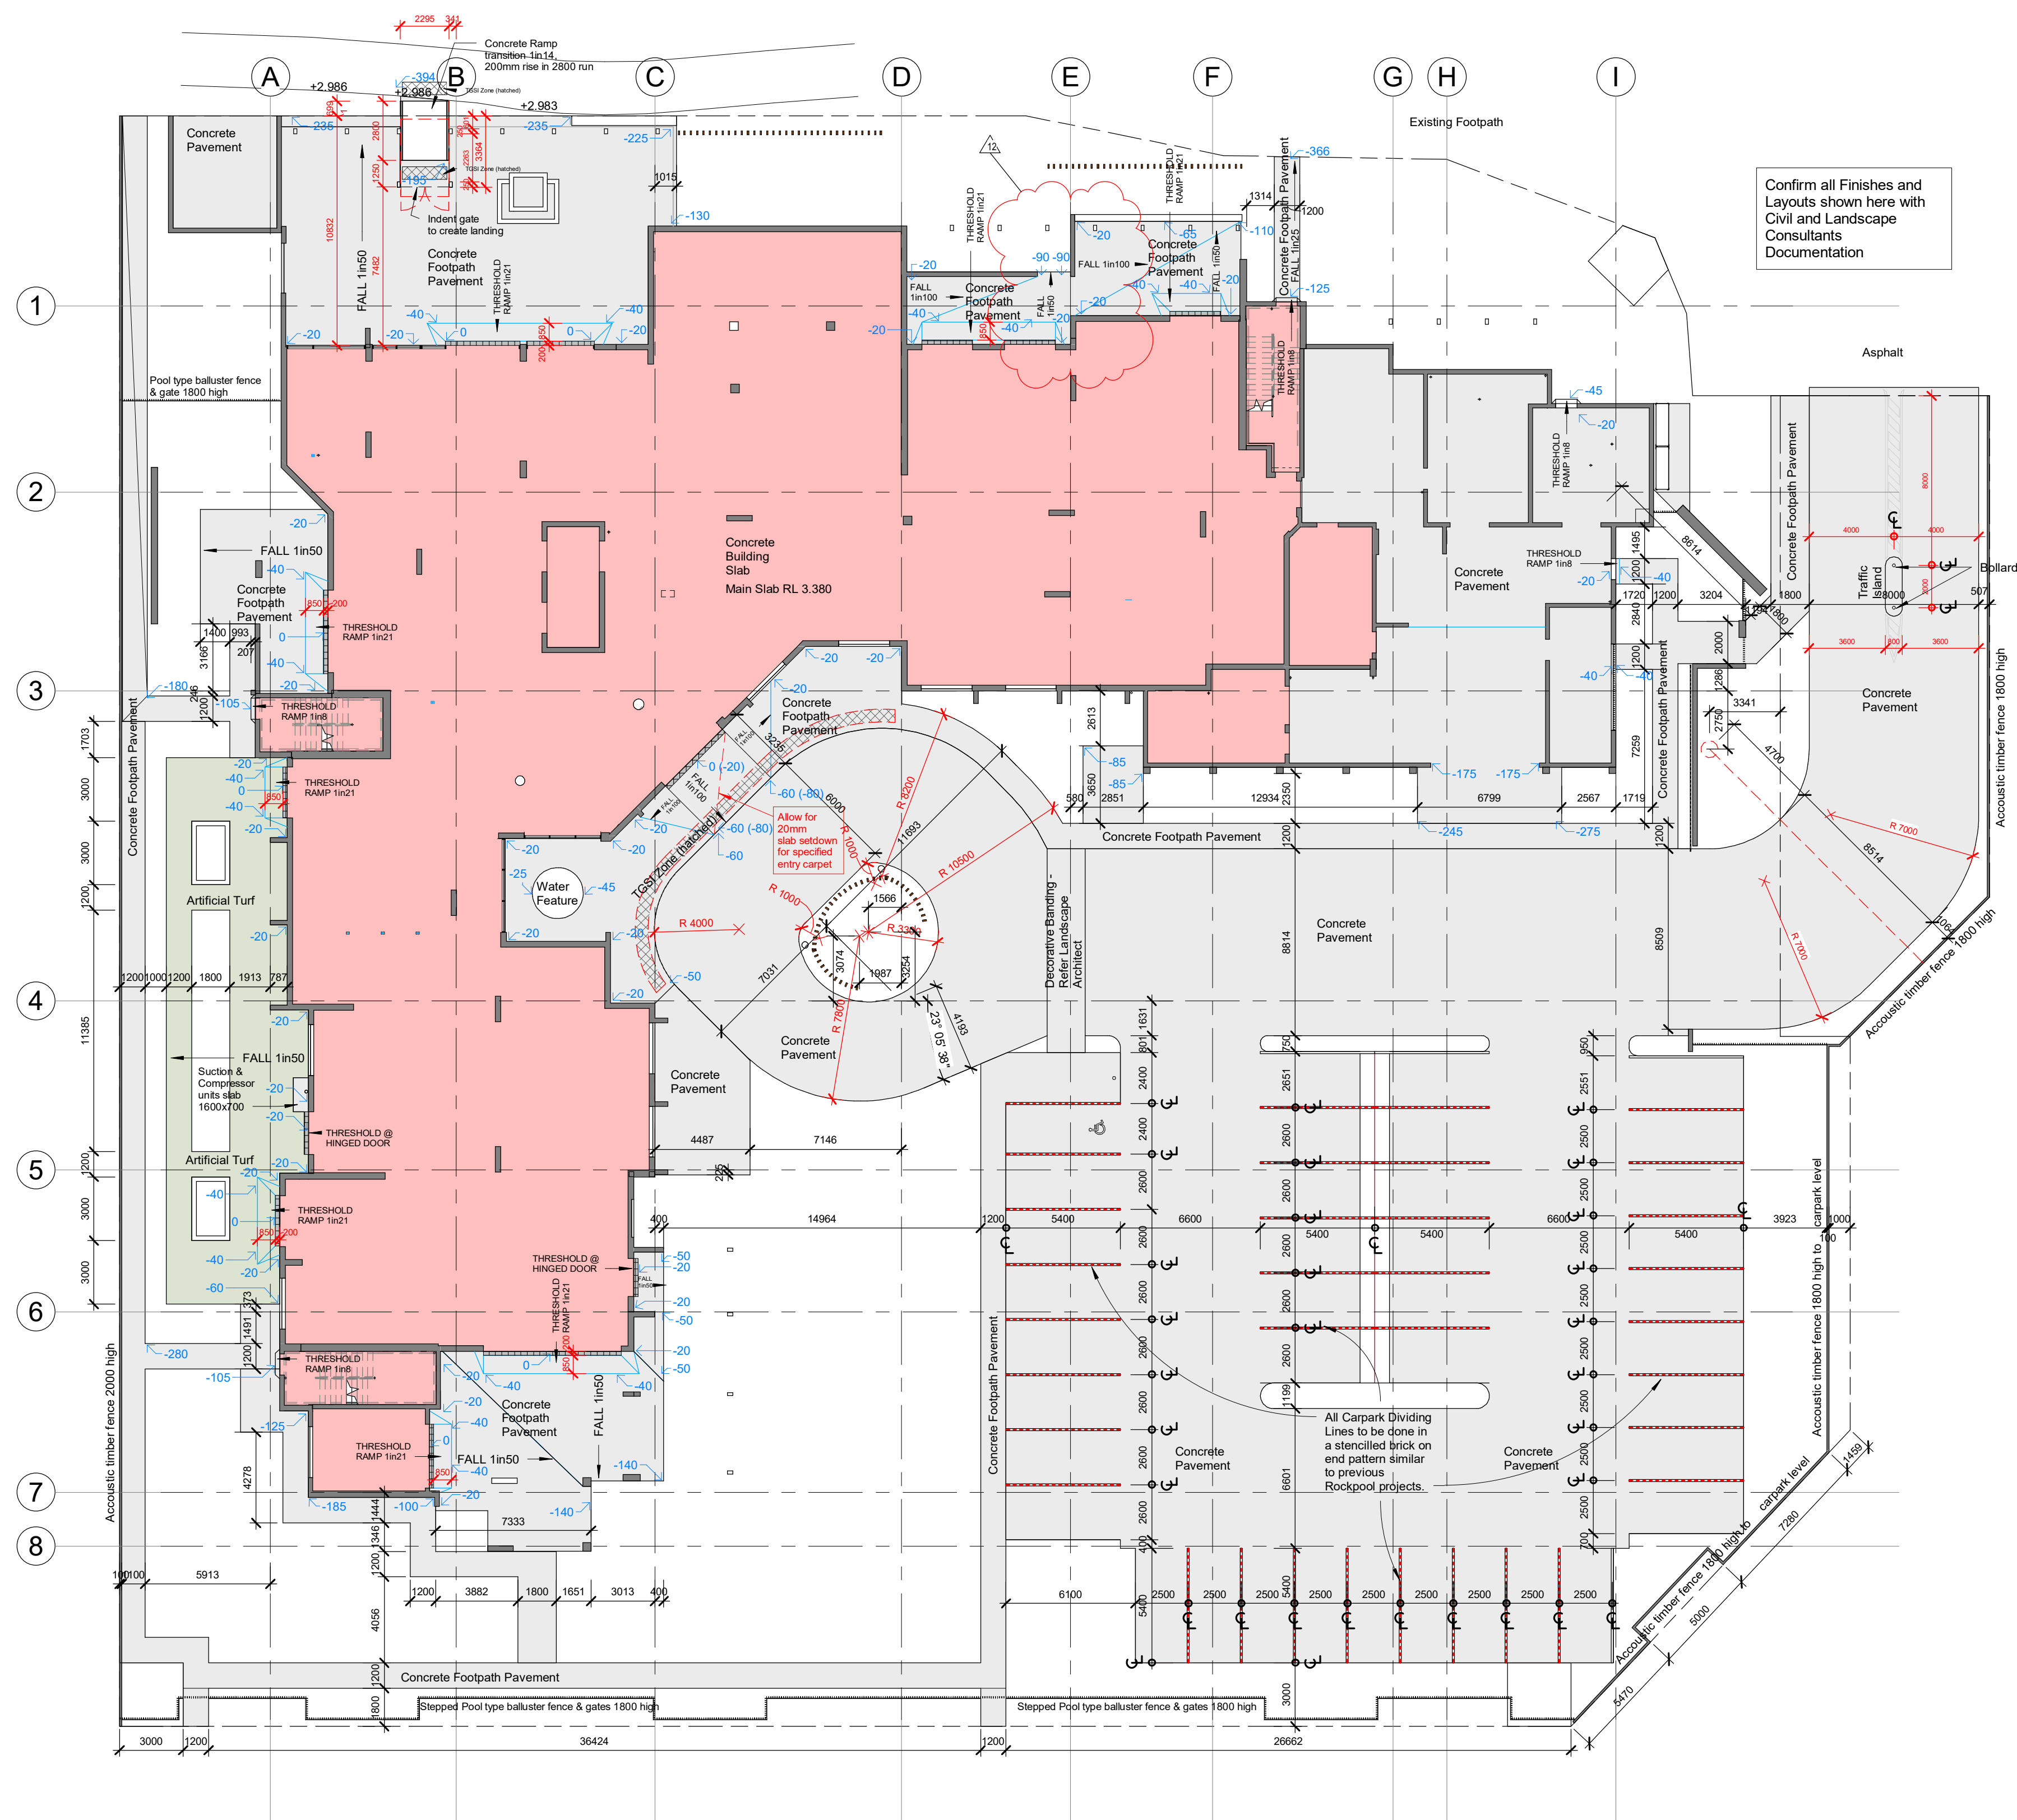

Project
Pelican Waters ACF

Client
Rockpool

12	10.03.23	Opening Between Training and Staff Patios
11	27.02.23	Traffic island added for Intercom
10	09.02.23	Stencilled Carpark division lines
9	22.12.22	Gnd north/west trc alt. to 1in50 & ramp to st. path alt. with roof ad over. Admin/FM office access walls/doors repos. Frm'g dims ad
8	13.12.22	Gnd extn'l wrks door thresh'd ramp'g inf clarif'd. ramp ad trc path tp st
7	03.11.22	Acoustic fence det add & fences shown to boundary
6	19.10.22	Gnd north terac levels & grades adjusted. gr'd trcs shown under perg
Issue	Date	Amendment

Drawing Title External Works Setout Plan Scale 1 : 200 @ A1 original	Drawing Number 20-12- A-1.05
---	---------------------------------

The design and drawings for this project remains the copyright of MPC Architecture Pty. Ltd. ACN 637879228