


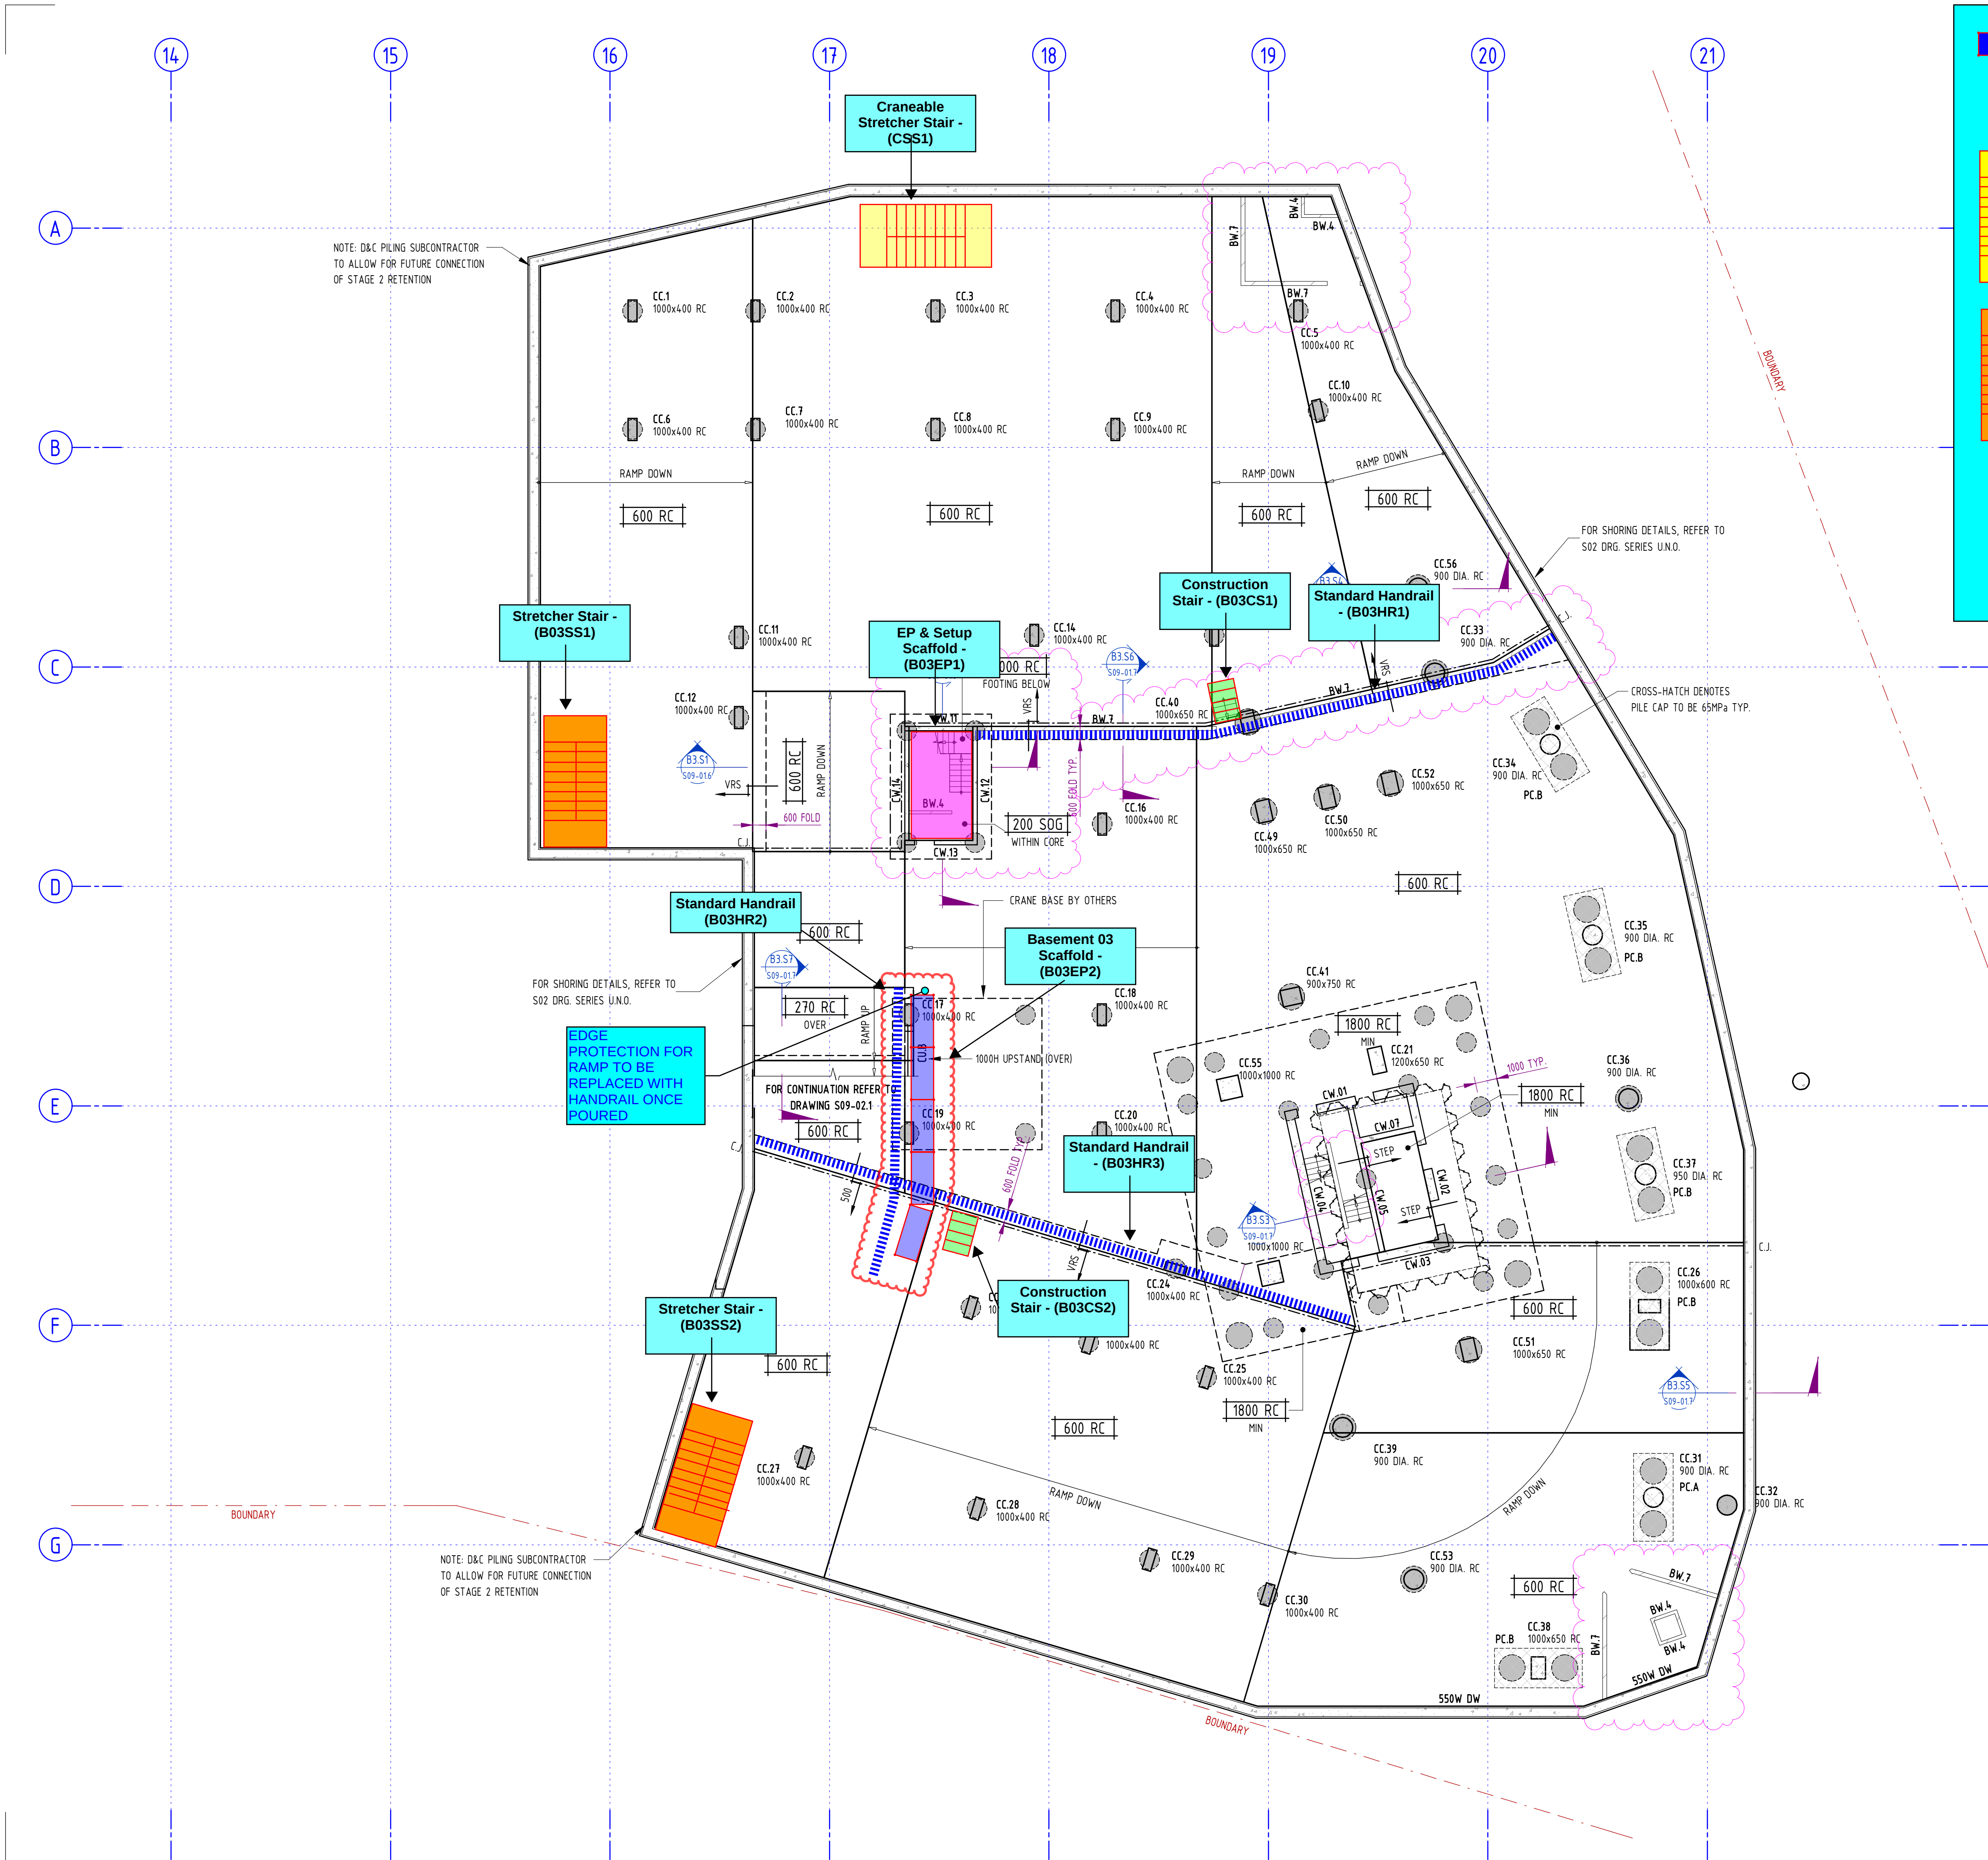

# CONSTRUCTION ISSUE

PRINT IN COLOUR

## SLAB NOTES - RAFT SLAB

- REFER TO DRAWING SERIES S01 FOR THE FOLLOWING:
  - GENERAL AND CONSTRUCTION NOTES
  - ABBREVIATIONS
  - NOTATIONS
  - SYMBOLOLOGY
- FOR DETAILS OF R.L.S, DIMENSIONS AND SET OUT ETC. REFER TO LATEST ARCHITECT'S DETAILS. ENGINEER TO BE NOTIFIED OF ANY VARIATION TO THAT SHOWN ON ENGINEER'S DRAWINGS PRIOR TO THE COMMENCEMENT OF ANY WORKS.
- RAFT SLAB TO BE CAST ON 2 LAYERS 0.3mm POLYTHENE SHEET ON 50mm MINIMUM WEAK MIX CONCRETE BLINDING LAYER ALL ON APPROVED PREPARED SUB-BASE.
- NOTE - SUB-BASE PREPARATION**  
APPROVED PREPARED SUB-BASE TO HAVE MINIMUM BEARING CAPACITY OF 100 kPa (TO BE CONFIRMED ON SITE BY A QUALIFIED GEOTECHNICAL ENGINEER). EXCAVATE ALL LOOSE MATERIAL WHERE AREAS DO NOT EXCEED MINIMUM BEARING CAPACITY, REMOVE MATERIAL AND IMPORT AND RECOMPACT CBRI0 MATERIAL IN 300mm LAYERS TO ACHIEVE REQUIRED BEARING CAPACITY. PROOF ROLL PRIOR TO CASTING SAND BED.

## CONCRETE PROPERTIES

| ELEMENT  | CONCRETE STRENGTH f <sub>ck</sub> | CONCRETE COVER |      |      | MDS | WCR  |
|----------|-----------------------------------|----------------|------|------|-----|------|
|          |                                   | TOP            | BTM  | SIDE |     |      |
| INTERNAL | N4.0                              | 30mm           | 50mm | 50mm | 700 | 0.46 |
| EXTERNAL | N4.0                              | 30mm           | 50mm | 50mm | 700 | 0.46 |

- MINIMUM CONCRETE STRENGTH AT 28 DAYS
- MDS DENOTES MAXIMUM DRYING SHRINKAGE (MEASURED IN MICROSTRAINS)
- WCR DENOTES MAXIMUM WATER TO CEMENT RATIO

## NOTE:

MIN 50MM THICK BLINDING LAYER AND BENTONITE WATERPROOF MEMBRANE UNDER HYDROSTATIC RAFT. WATERPROOFING DESIGN AND CERTIFICATION BY OTHERS

|   |          |                                  |    |    |
|---|----------|----------------------------------|----|----|
| B | 27.09.21 | Revised as Clouded               | BR | DB |
| A | 30.07.21 | CONSTRUCTION ISSUE               | GT | DB |
| 9 | 21.06.21 | PRELIMINARY ISSUE                | JG | DB |
| 8 | 14.06.21 | PRELIMINARY ISSUE                | GT | DB |
| 7 | 23.02.21 | ISSUED FOR INFO                  | GT | DB |
| 6 | 01.09.20 | ISSUED FOR INFORMATION           | GT | DB |
| 5 | 01.07.20 | ISSUED FOR INFORMATION           | GT | DB |
| 4 | 21.05.20 | ISSUED FOR INFORMATION           | GT | DB |
| 3 | 27.04.20 | ISSUED FOR INFORMATION           | GT | DB |
| 2 | 26.03.20 | REVISED LAYOUT FOR DA SUBMISSION | DF | DB |

| Rev | Date | Description | By | CHK |
|-----|------|-------------|----|-----|
|     |      |             |    |     |

The concepts and information contained in this document are the copyright of ADG Engineers (Aust) Pty Ltd. Use or copying of the document in whole or in part without the written permission of ADG Engineers (Aust) Pty Ltd constitutes an infringement of copyright. Do not scale drawings. If in doubt, ask!




**Brisbane Office**  
596 Milton Road,  
Toowong, Queensland 4066, Australia  
PO Box 1492, Toowong BC, Queensland 4066  
T 1300 657 402 F +617 3871 2266  
E info@adg.com.au W www.adg.com.au  
BRISBANE / DARWIN / GOLD COAST / MELBOURNE / PERTH /  
SUNSHINE COAST / SYDNEY / TOOWOOMBA

Client  
MIRVAC QUEENSLAND PTY. LTD.

Project Name  
QUAY  
57 SKYRING TERRACE, NEWSTEAD

Title  
BASEMENT 3  
GENERAL ARRANGEMENT PLAN

|                          |                  |                          |
|--------------------------|------------------|--------------------------|
| Discipline<br>STRUCTURAL |                  | Status<br>CONSTRUCTION   |
| Designed By<br>DB        | Checked By<br>AK | Approved By<br>MF        |
| Project No.<br>22307     | Drawn By<br>TZH  | Scale<br>1 : 150 (at A1) |
| Drawing No.<br>S09-01.1  |                  | Revision<br>B            |

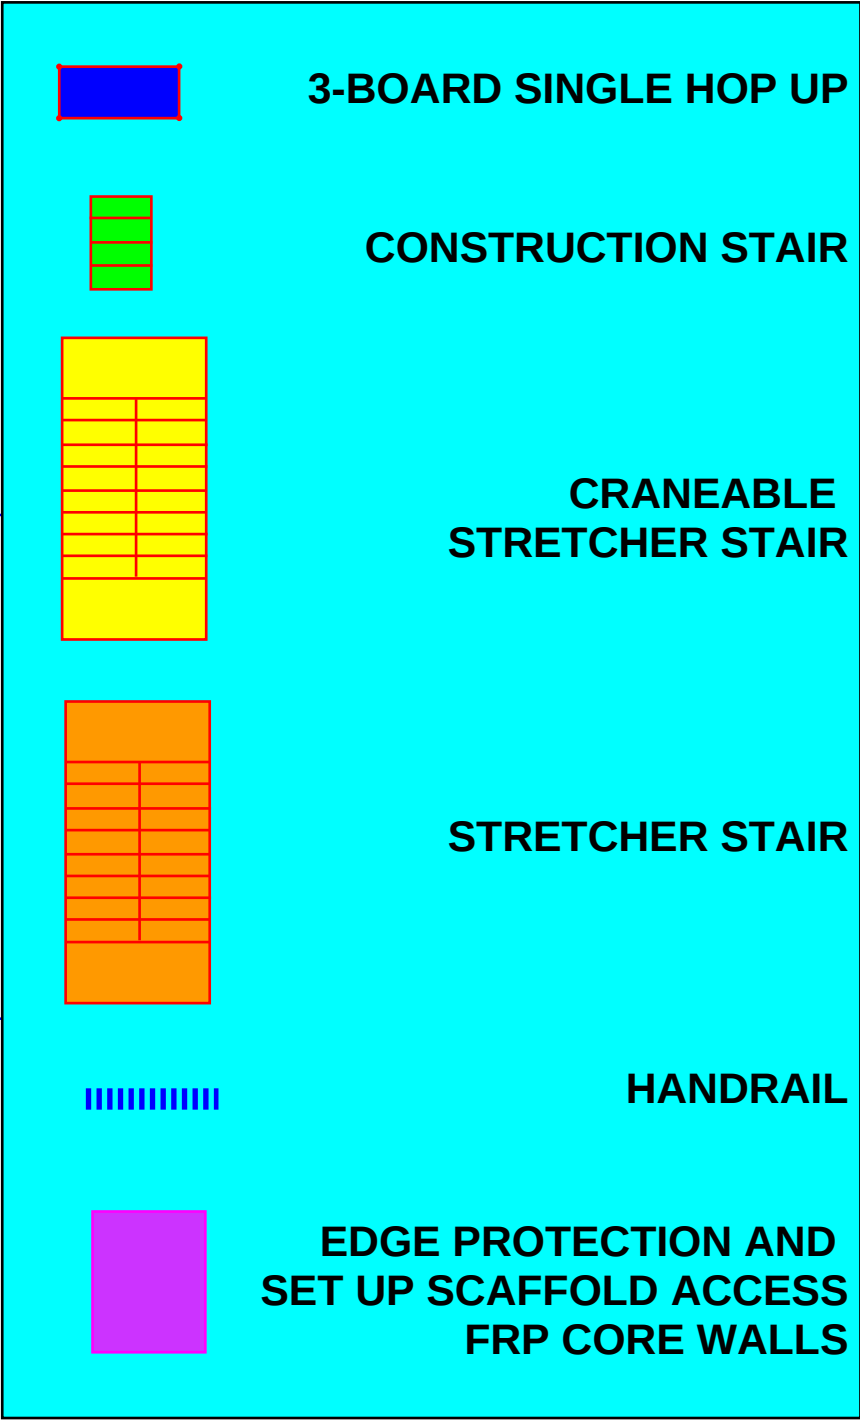

PRINT IN COLOUR

1. REFER TO DRAWING SERIES S01 FOR THE FOLLOWING:

- GENERAL AND CONSTRUCTION NOTES
- ABBREVIATIONS
- NOTATIONS
- SYMBOLOGY

2. FOR DETAILS OF R.L.s, DIMENSIONS AND SET OUT ETC. REFER TO LATEST ARCHITECT'S DETAILS. ENGINEER TO BE NOTIFIED OF ANY VARIATION TO THAT SHOWN ON ENGINEER'S DRAWINGS PRIOR TO THE COMMENCEMENT OF ANY WORKS.

### B. CONCRETE PROPERTIES

## CONCRETE PROPERTIES

| ELEMENT  | CONCRETE<br>STRENGTH $f'_c$ | CONCRETE COVER |      |      | SPECIAL<br>REQUIREMENTS |
|----------|-----------------------------|----------------|------|------|-------------------------|
|          |                             | TOP            | BTM  | SIDE |                         |
| INTERNAL | N40                         | 30mm           | 30mm | 30mm | -                       |
| EXTERNAL | N40                         | 30mm           | 30mm | 30mm | -                       |

#### 4. SLAB SETDOWN DETAIL

 INDICATES EXTENT OF 30mm MAXIMUM SETDOWN  
IN TOP OF SLAB TO WET AREAS.

|   |          |                                  |    |    |
|---|----------|----------------------------------|----|----|
| A | 27.09.21 | Revised as Clouded               | BR | DE |
| 8 | 23.07.21 | ISSUED FOR CONSTRUCTION          | JG | DE |
| 7 | 14.06.21 | PRELIMINARY ISSUE                | GT | DE |
| 6 | 23.02.21 | ISSUED FOR INFO                  | GT | DE |
| 5 | 01.07.20 | ISSUED FOR INFORMATION           | GT | DE |
| 4 | 21.05.20 | ISSUED FOR INFORMATION           | GT | DE |
| 3 | 27.04.20 | ISSUED FOR INFORMATION           | GT | DE |
| 2 | 26.03.20 | REVISED LAYOUT FOR DA SUBMISSION | DF | DE |
| 1 | 07.11.19 | ISSUE FOR INFORMATION            | GT | AK |

| Rev   | Date | Description | By | Chk |
|---|------|-------------|----|-----|
| <p>The concepts and information contained in this document are the copyright of ADG Engineers (Aust) Pty Ltd. Use or copying of the document in whole or in part without the written permission of ADG Engineers (Aust) Pty Ltd constitutes an infringement of copyright. Do not scale drawings. If in doubt, ask!</p> |      |             |    |     |



**Brisbane Office**  
596 Milton Road,  
Toowong, Queensland 4066, Australia  
PO Box 1492, Toowong BC, Queensland 4066  
T 1300 657 402 F +617 3871 2266  
E [info@adgce.com](mailto:info@adgce.com) W [www.adgce.com](http://www.adgce.com)


**BRISBANE / DARWIN / GOLD COAST / MELBOURNE / PERTH /  
SUNSHINE COAST / SYDNEY / TOOWOOMBA**

Client  
MIRVAC QUEENSLAND PTY. LTD.

Project Name  
QUAY  
57 SKYRING TERRACE, NEWSTEAD

Title  
BASEMENT 2  
GENERAL ARRANGEMENT PLAN

|                                 |                         |                               |                      |
|---------------------------------|-------------------------|-------------------------------|----------------------|
| Discipline<br><b>STRUCTURAL</b> |                         | Status<br><b>CONSTRUCTION</b> |                      |
| Designed By<br><b>DB</b>        | Checked By<br><b>AK</b> | Approved By<br><b>MF</b>      |                      |
| Project No.<br><b>22307</b>     | Drawn By<br><b>TZH</b>  | Scale<br><b>1 : 150</b>       | (at A)               |
| Drawing No.<br><b>S09-02.1</b>  |                         |                               | Revision<br><b>A</b> |

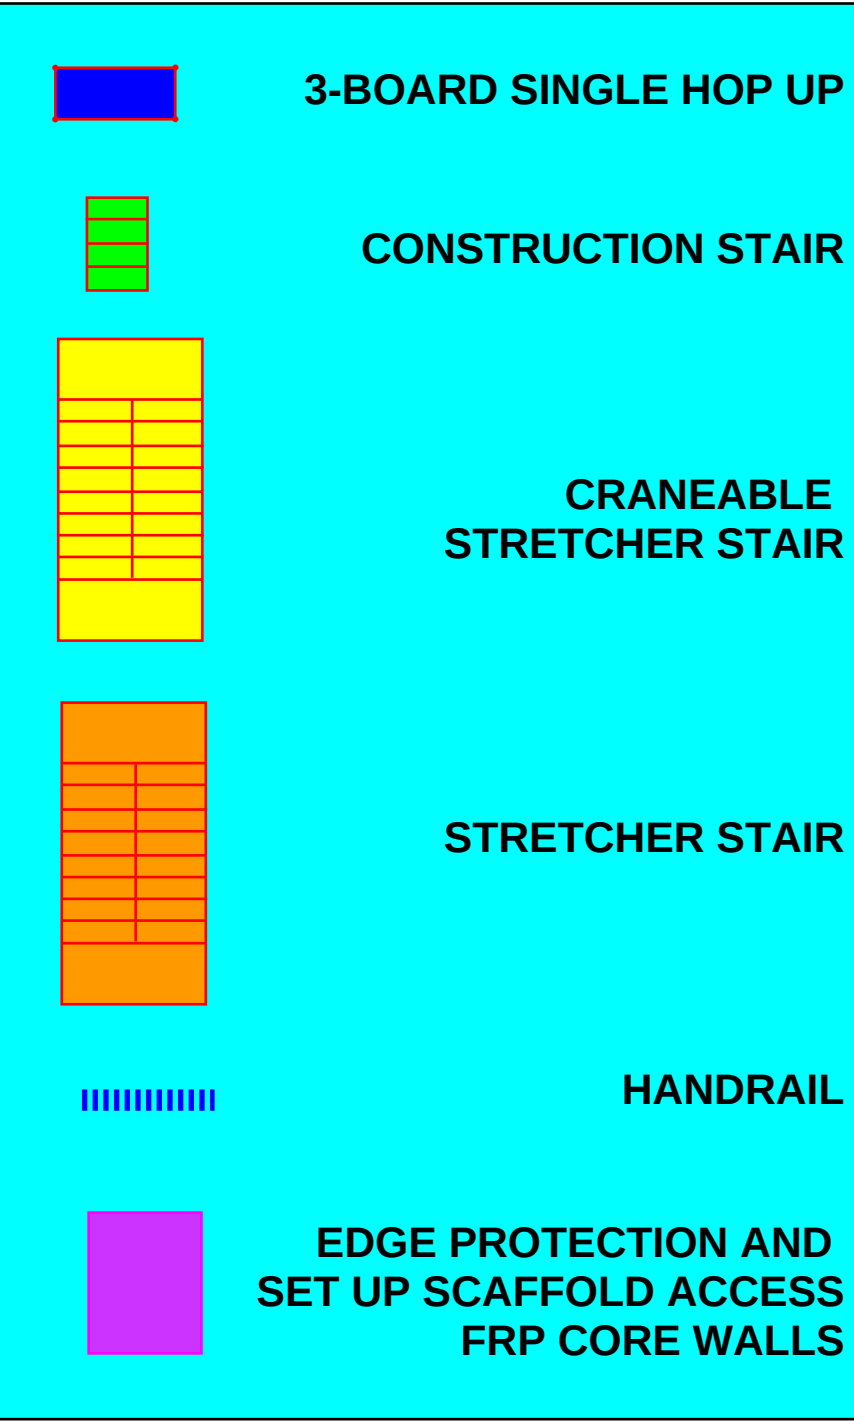

# CONSTRUCTION

## ISSUE

PRINT IN COLOUR

## SLAB NOTES

1. REFER TO DRAWING SERIES SET FOR THE FOLLOWING:
  - GENERAL AND CONSTRUCTION NOTES
  - ABBREVIATIONS
  - NOTATIONS
  - SYMBOLLOGY
2. FOR DETAILS OF R.L.s, DIMENSIONS AND SET OUT ETC. REFER TO LATEST ARCHITECT'S DETAILS. ENGINEER TO BE NOTIFIED OF ANY VARIATION TO THAT SHOWN ON ENGINEER'S DRAWINGS PRIOR TO THE COMMENCEMENT OF ANY WORKS.

### 3. CONCRETE PROPERTIES

## CONCRETE PROPERTIES

| ELEMENT  | CONCRETE<br>STRENGTH $f'_c$ | CONCRETE COVER |      |      | SPECIAL<br>REQUIREMENTS |
|----------|-----------------------------|----------------|------|------|-------------------------|
|          |                             | TOP            | BTM  | SIDE |                         |
| INTERNAL | N40                         | 30mm           | 30mm | 30mm | -                       |
| EXTERNAL | N40                         | 30mm           | 30mm | 30mm | -                       |

#### 4. SLAB SETDOWN DETAILS

 INDICATES EXTENT OF 30mm MAXIMUM SETDOWN  
IN TOP OF SLAB TO WET AREAS.

|   |          |                                  |    |    |
|---|----------|----------------------------------|----|----|
| B | 27.09.21 | Revised as Clouded               |    |    |
| A | 30.07.21 | CONSTRUCTION ISSUE               | GR | DE |
| 7 | 14.06.21 | PRELIMINARY ISSUE                | GT | DE |
| 6 | 23.02.21 | ISSUED FOR INFO                  | GT | DE |
| 5 | 01.09.20 | ISSUED FOR INFORMATION           | GT | DE |
| 4 | 01.07.20 | ISSUED FOR INFORMATION           | GT | DE |
| 3 | 21.05.20 | ISSUED FOR INFORMATION           | GT | DE |
| 2 | 27.04.20 | ISSUED FOR INFORMATION           | GT | DE |
| 1 | 26.03.20 | REVISED LAYOUT FOR DA SUBMISSION | DF | DE |

| Rev | Date | Description | By | Chk |
|-----|------|-------------|----|-----|
|-----|------|-------------|----|-----|

The concepts and information contained in this document are the copyright of ADG Engineers (Aust) Pty Ltd. Use or copying of the document in whole or in part without the written permission of ADG Engineers (Aust) Pty Ltd constitutes an infringement of copyright. Do not scale drawings. If in doubt, ask!



**Brisbane Office**  
596 Milton Road,  
Toowong, Queensland 4066, Australia  
PO Box 1492, Toowong BC, Queensland 4066  
T 1300 657 402 F +617 3871 2266  
E [info@adgce.com](mailto:info@adgce.com) W [www.adgce.com](http://www.adgce.com)


**BRISBANE / DARWIN / GOLD COAST / MELBOURNE / PERTH /  
SUNSHINE COAST / SYDNEY / TOOWOOMBA**

Client  
MIRVAC QUEENSLAND PTY. LTD.

Project Name  
QUAY  
57 SKYRING TERRACE, NEWSTEAD

Title  
BASEMENT 1  
GENERAL ARRANGEMENT PLAN

|                                 |                  |                               |
|---------------------------------|------------------|-------------------------------|
| Discipline<br><b>STRUCTURAL</b> |                  | Status<br><b>CONSTRUCTION</b> |
| Designed By<br>DB               | Checked By<br>AK | Approved By<br>MF             |
| Project No.<br>22307            | Drawn By<br>DF   | Scale<br>1 : 150 (at A)       |
| Drawing No.<br><b>S09-03.1</b>  |                  | Revision<br><b>B</b>          |

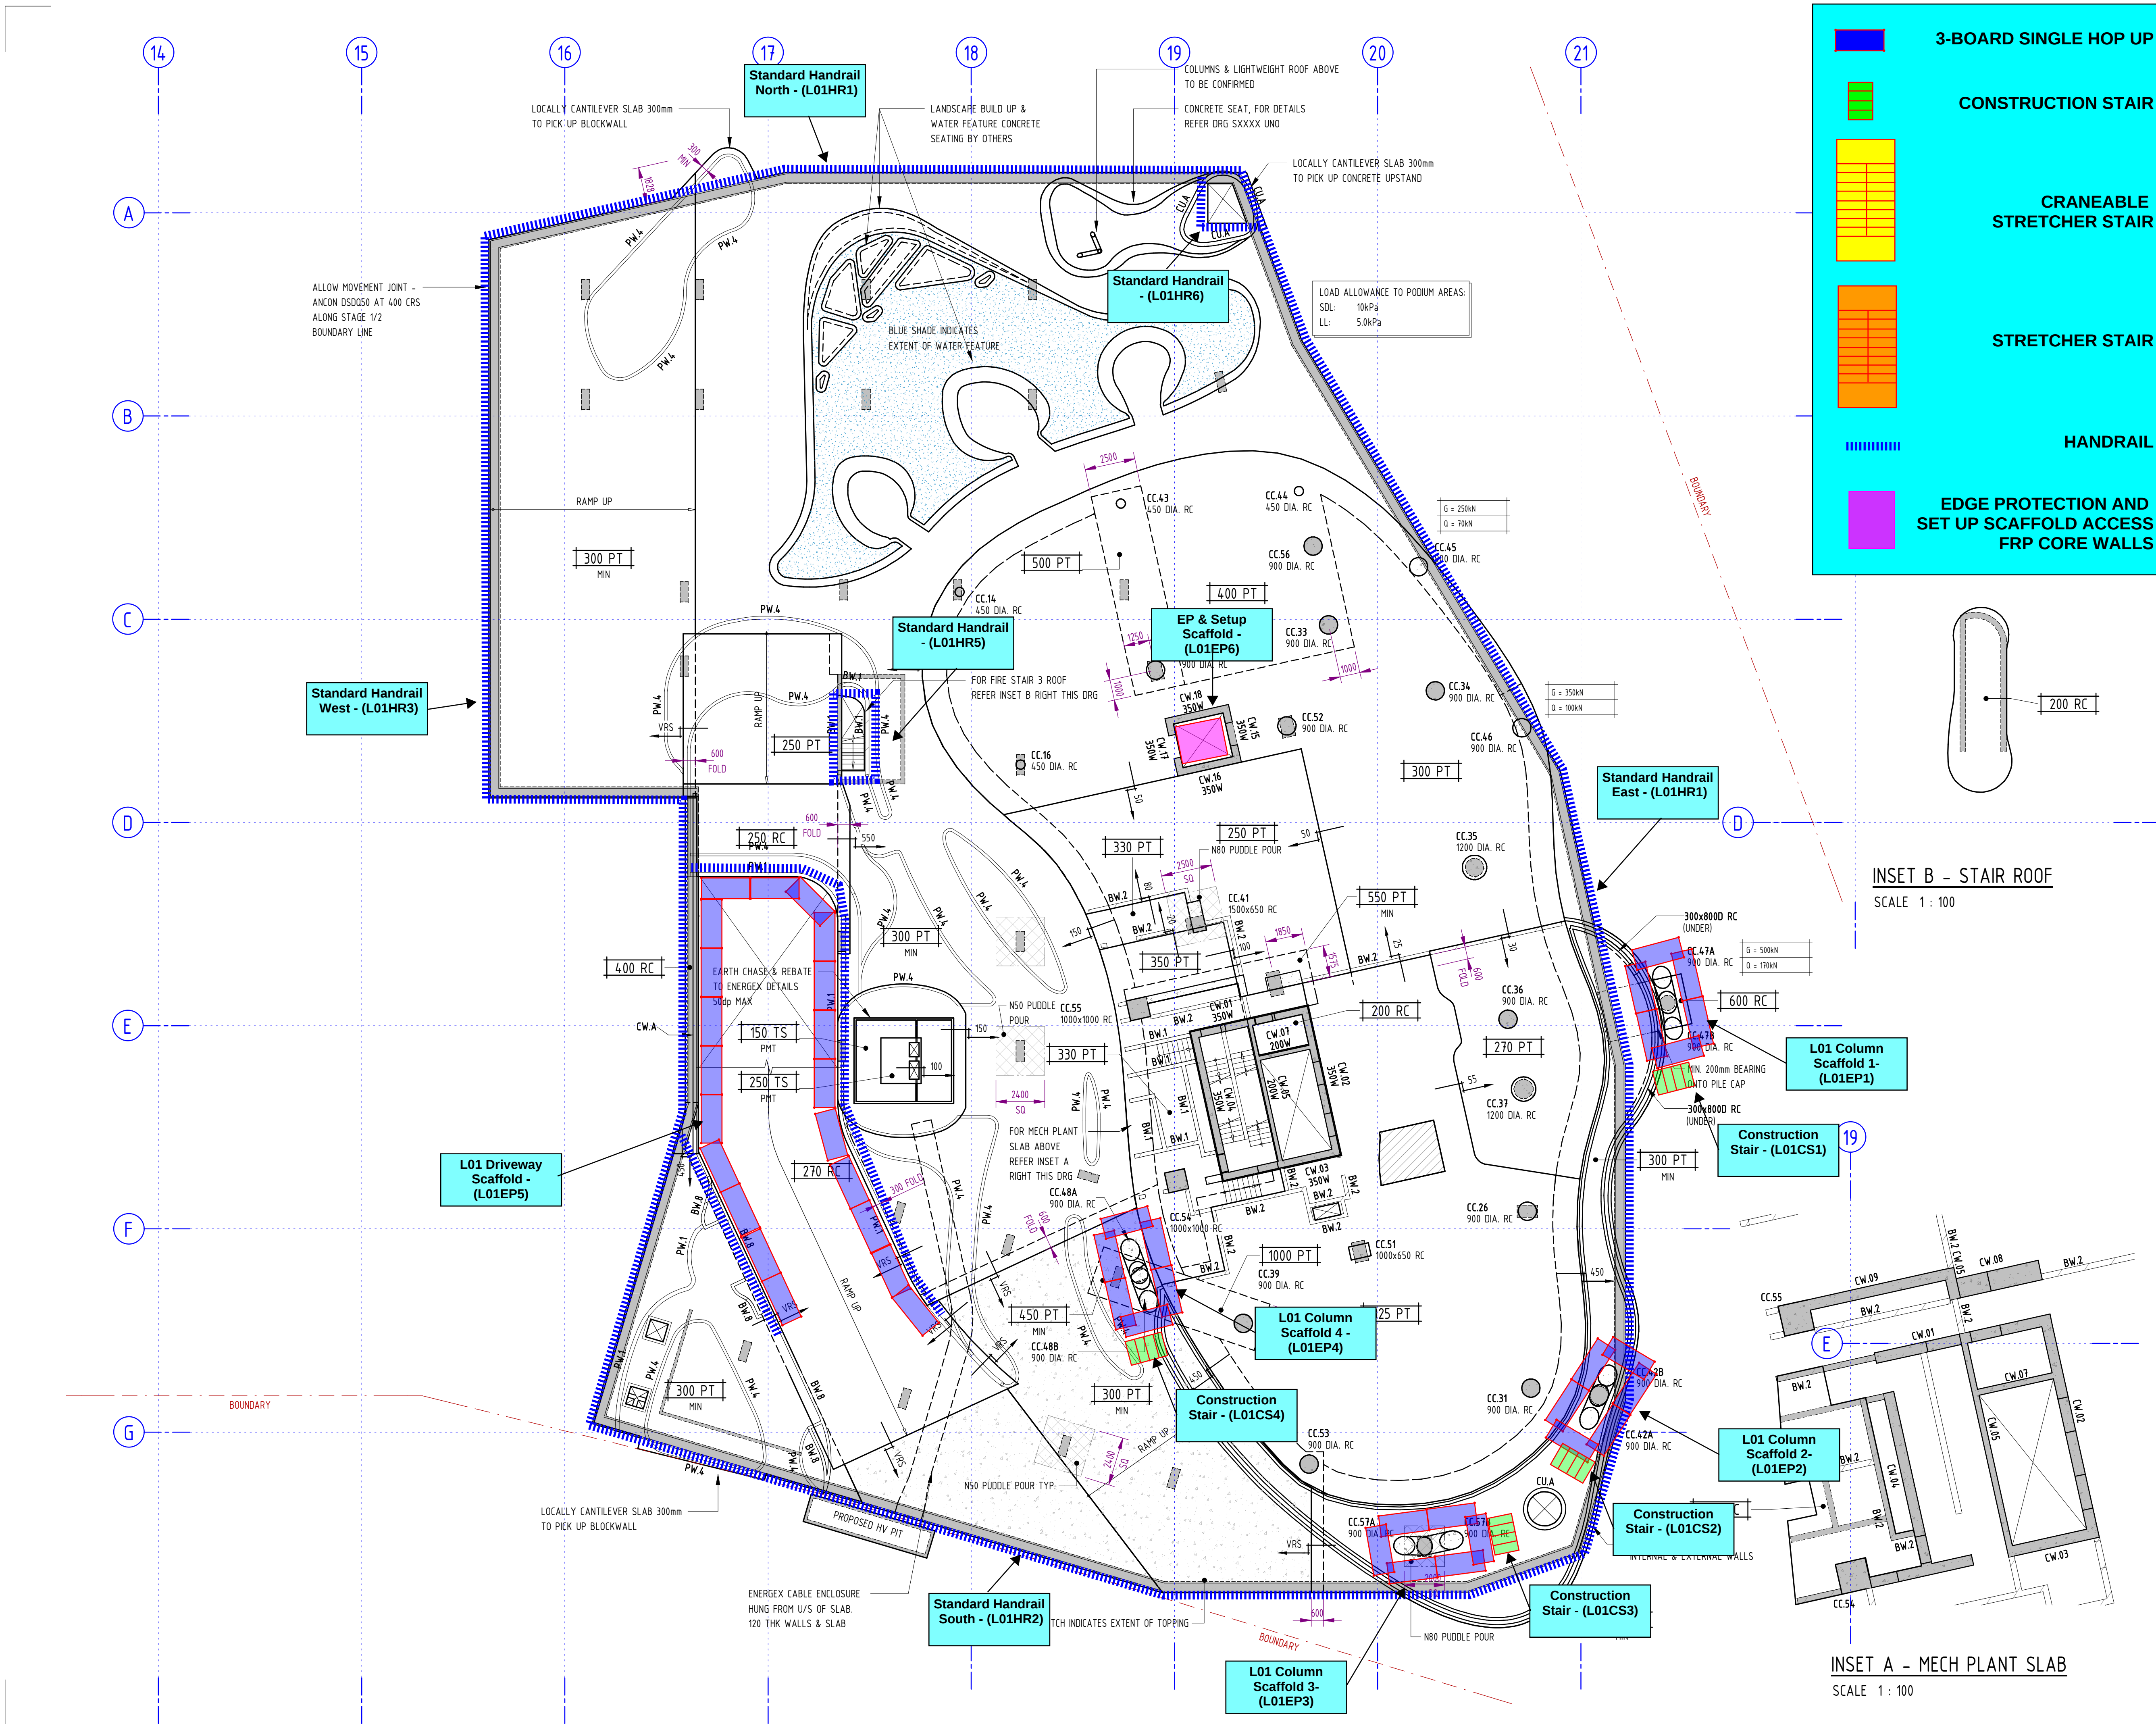

**3-BOARD SINGLE HOP UP**

**CONSTRUCTION STAIR**

**CRANEABLE STRETCHER STAIR**

**STRETCHER STAIR**

**HANDRAIL**

**EDGE PROTECTION AND SET UP SCAFFOLD ACCESS FRP CORE WALLS**

INSET B - STAIR ROOF  
SCALE 1 : 100

INSET A - MECH PLANT SLAB  
SCALE 1 : 100

# CONSTRUCTION ISSUE

PRINT IN COLOUR

## SLAB NOTES

- REFER TO DRAWING SERIES S01 FOR THE FOLLOWING:
  - GENERAL AND CONSTRUCTION NOTES
  - ABBREVIATIONS
  - NOTATIONS
  - SYMBOLS
- FOR DETAILS OF R.L., DIMENSIONS AND SET OUT ETC. REFER TO LATEST ARCHITECT'S DETAILS. ENGINEER TO BE NOTIFIED OF ANY VARIATION TO THAT SHOWN ON ENGINEER'S DRAWINGS PRIOR TO THE COMMENCEMENT OF ANY WORKS.
- CONCRETE PROPERTIES

## CONCRETE PROPERTIES

| ELEMENT  | CONCRETE STRENGTH f <sub>ck</sub> | CONCRETE COVER |      |      | SPECIAL REQUIREMENTS |
|----------|-----------------------------------|----------------|------|------|----------------------|
|          |                                   | TOP            | BTM  | SIDE |                      |
| INTERNAL | N40                               | 30mm           | 30mm | 30mm | -                    |
| EXTERNAL | N40                               | 30mm           | 30mm | 30mm | -                    |

## SLAB SETDOWN DETAILS

INDICATES EXTENT OF 30mm MAXIMUM SETDOWN IN TOP OF SLAB TO WET AREAS.

NOTE:  
SLAB IS DESIGNED TO A MODERATE DEGREE OF CRACK CONTROL AS PER AS3600. WATERPROOFING BY OTHERS.

|    |          |                            |    |    |
|----|----------|----------------------------|----|----|
| B  | 27.09.21 | UPDATED CONSTRUCTION ISSUE | BR | DB |
| A  | 30.07.21 | CONSTRUCTION ISSUE         | GT | DB |
| 10 | 24.06.21 | PRELIMINARY ISSUE          | GT | DB |
| 9  | 14.06.21 | PRELIMINARY ISSUE          | GT | DB |
| 8  | 23.02.21 | ISSUED FOR INFO            | GT | DB |
| 7  | 04.09.20 | ISSUED FOR INFORMATION     | GT | DB |
| 6  | 01.09.20 | ISSUED FOR INFORMATION     | GT | DB |
| 5  | 01.07.20 | ISSUED FOR INFORMATION     | GT | DB |
| 4  | 21.05.20 | ISSUED FOR INFORMATION     | GT | DB |
| 3  | 27.04.20 | ISSUED FOR INFORMATION     | GT | DB |

| Rev | Date | Description | By | CHK |
|-----|------|-------------|----|-----|
|     |      |             |    |     |

The concepts and information contained in this document are the copyright of ADG Engineers (Aust) Pty Ltd. Use or copying of the document in whole or in part without the written permission of ADG Engineers (Aust) Pty Ltd constitutes an infringement of copyright. Do not scale drawings. If in doubt, ask!




**Brisbane Office**  
596 Milton Road,  
Toowong, Queensland 4066, Australia  
PO Box 1492, Toowong BC, Queensland 4066  
T 1300 657 402 F +617 3871 2266  
E info@adg.com.au W www.adg.com.au  
BRISBANE / DARWIN / GOLD COAST / MELBOURNE / PERTH /  
SUNSHINE COAST / SYDNEY / TOOWOOMBA

Client  
MIRVAC QUEENSLAND PTY. LTD.

Project Name  
QUAY  
57 SKYRING TERRACE, NEWSTEAD

Level 01  
GENERAL ARRANGEMENT PLAN

| Discipline             |                  | Status            |               |
|------------------------|------------------|-------------------|---------------|
| STRUCTURAL             |                  | CONSTRUCTION      |               |
| Designed By<br>DB      | Checked By<br>AK | Approved By<br>MF |               |
| Project No.<br>22307   | Drawn By<br>TZH  | Scale<br>1 : 150  | (at A1)       |
| Drawing No.<br>S10-011 |                  |                   | Revision<br>B |

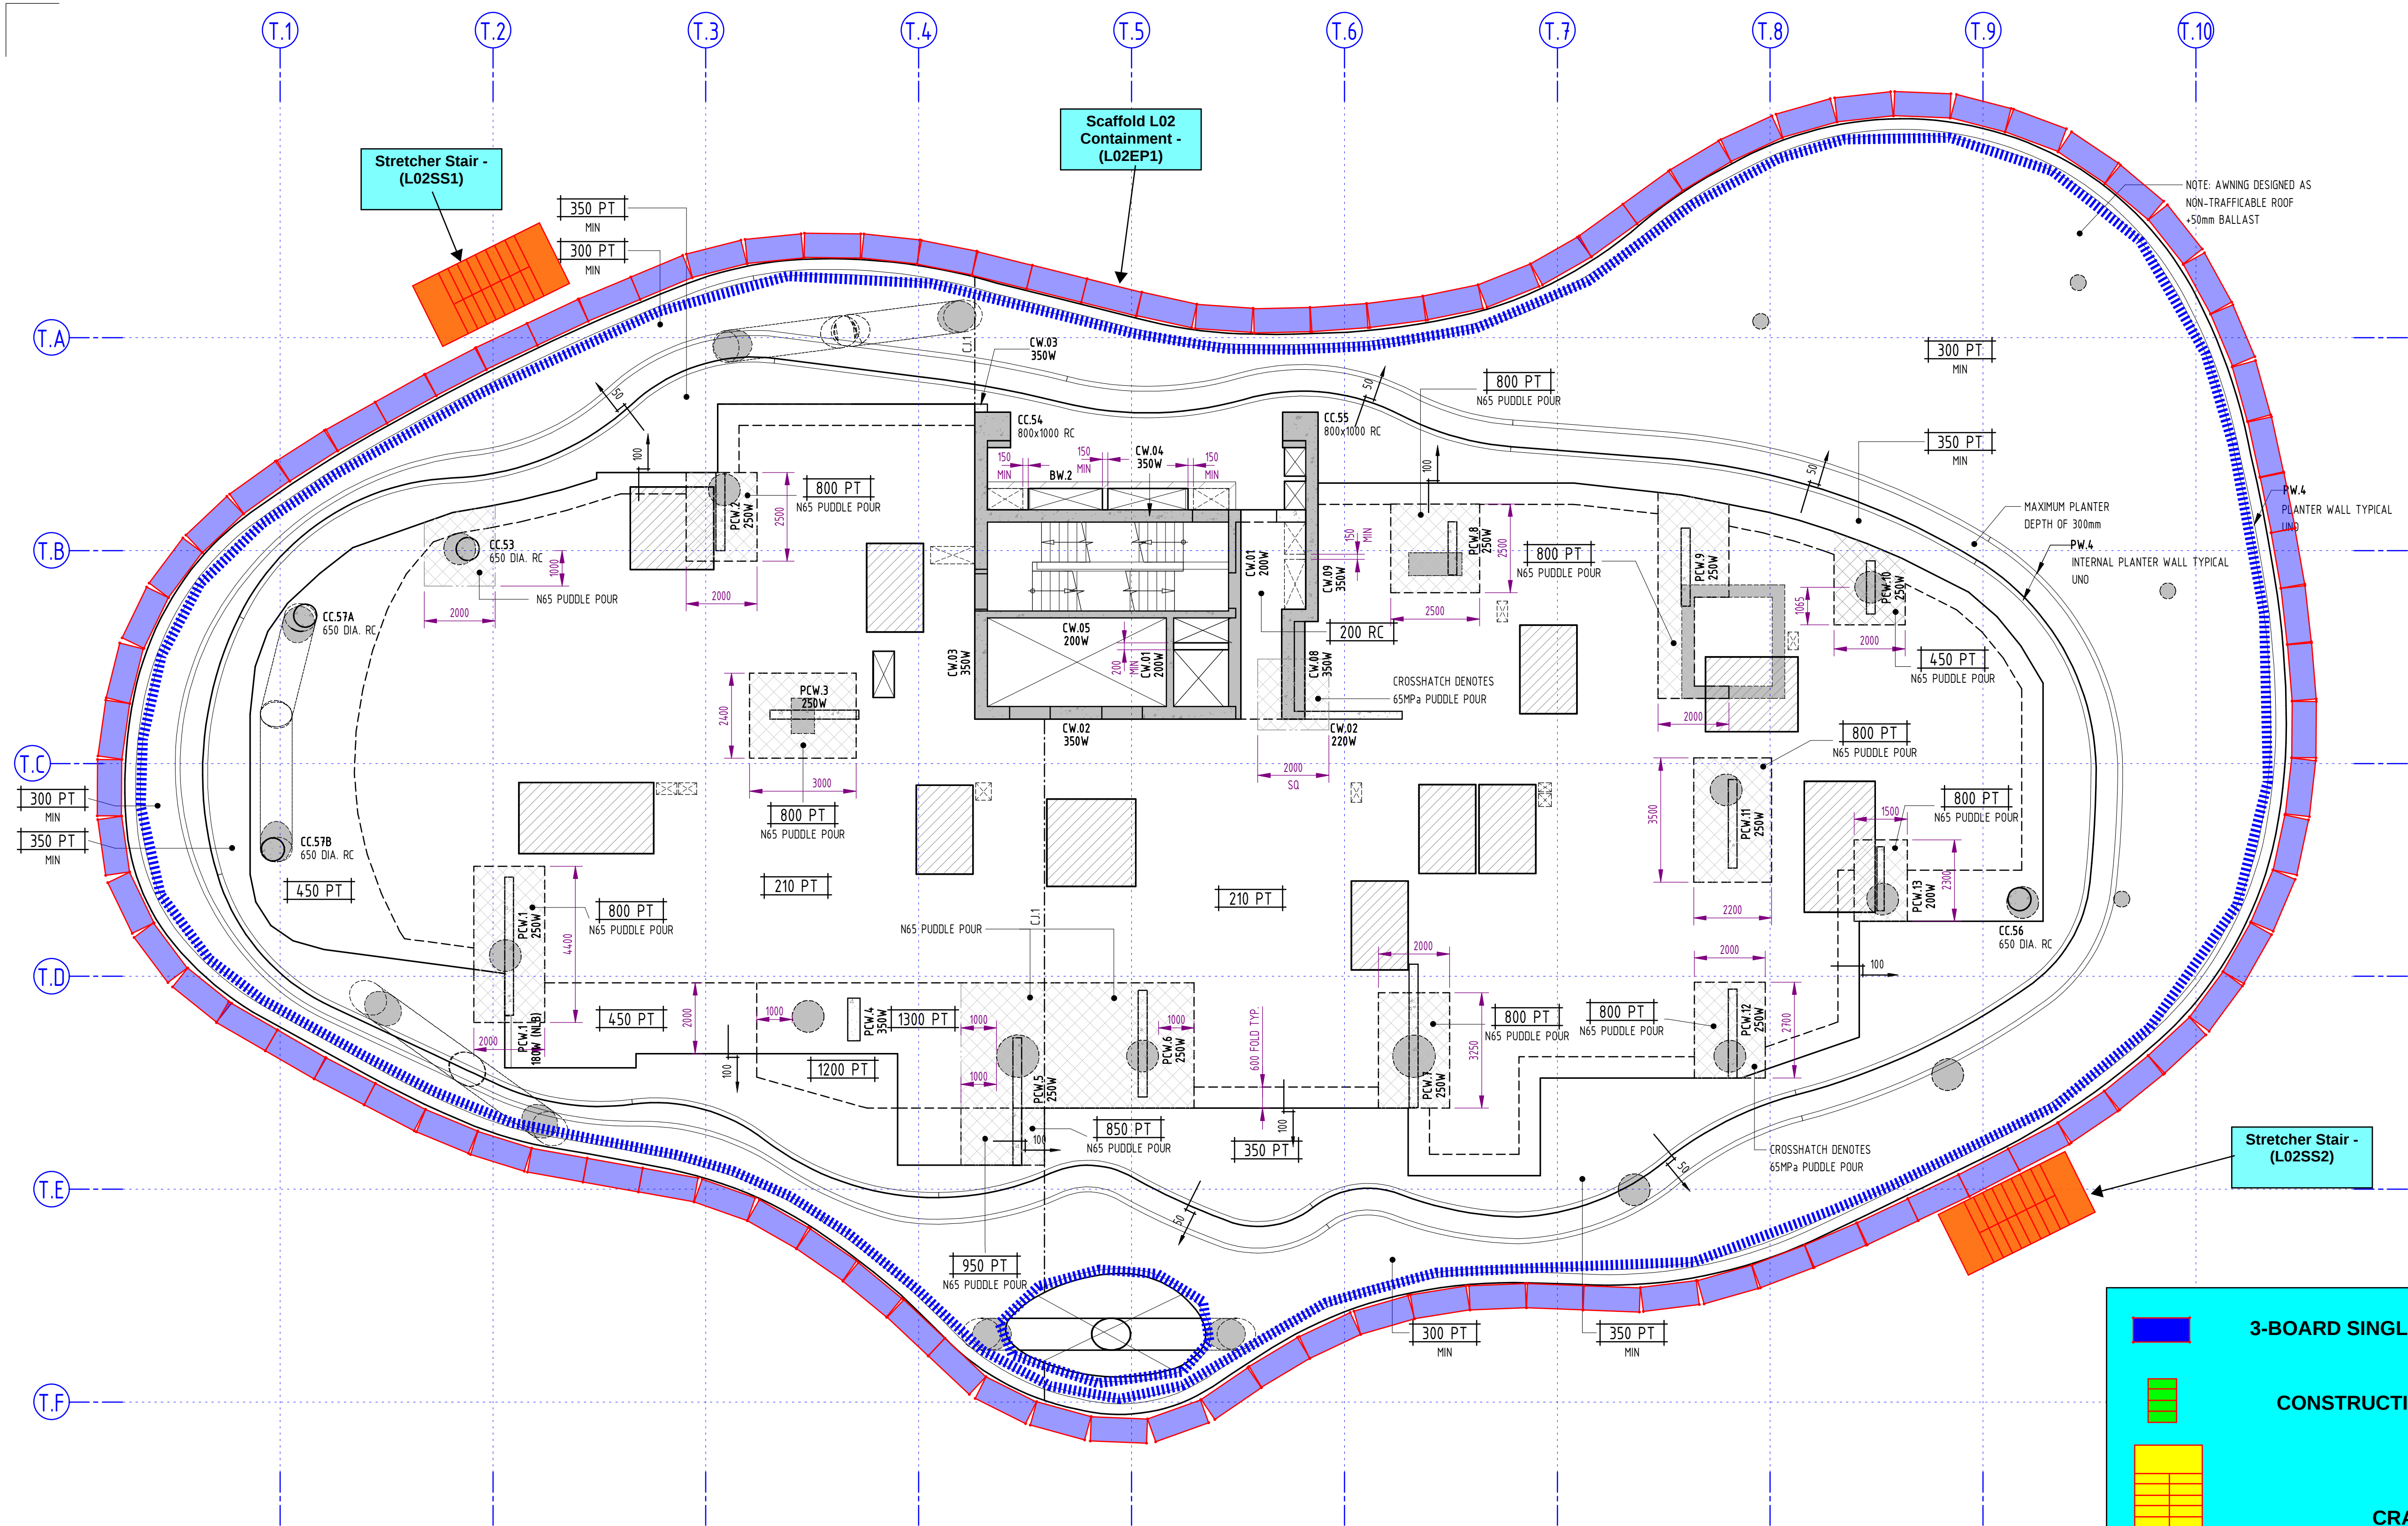

# CONSTRUCTION

ISSUE

PRINT IN COLOUR

## SLAB NOTES

- REFER TO DRAWING SERIES S01 FOR THE FOLLOWING:
  - GENERAL AND CONSTRUCTION NOTES
  - ABBREVIATIONS
  - NOTATIONS
  - SYMBOLOLOGY
- FOR DETAILS OF R.L.s, DIMENSIONS AND SET OUT ETC. REFER TO LATEST ARCHITECT'S DETAILS. ENGINEER TO BE NOTIFIED OF ANY VARIATION TO THAT SHOWN ON ENGINEER'S DRAWINGS PRIOR TO THE COMMENCEMENT OF ANY WORKS.

## CONCRETE PROPERTIES

| ELEMENT  | CONCRETE STRENGTH f'c | CONCRETE COVER |      |      | SPECIAL REQUIREMENTS |
|----------|-----------------------|----------------|------|------|----------------------|
|          |                       | TOP            | BTM  | SIDE |                      |
| INTERNAL | N40                   | 30mm           | 30mm | 30mm | -                    |
| EXTERNAL | N40                   | 30mm           | 30mm | 30mm | -                    |

## SLAB SETDOWN DETAILS

INDICATES EXTENT OF 30mm MAXIMUM SETDOWN IN TOP OF SLAB TO WET AREAS.

NOTE:  
SLAB IS DESIGNED TO A MODERATE DEGREE OF CRACK CONTROL AS PER AS3600. WATERPROOFING BY OTHERS.

|     |          |                                  |    |     |
|-----|----------|----------------------------------|----|-----|
| A   | 27.09.21 | CONSTRUCTION ISSUE               | BR | DB  |
| 10  | 30.07.21 | TENDER ISSUE                     | JH | DB  |
| 9   | 14.06.21 | PRELIMINARY ISSUE                | GT | DB  |
| 8   | 23.02.21 | ISSUED FOR INFO                  | GT | DB  |
| 7   | 04.09.20 | ISSUED FOR INFORMATION           | GT | DB  |
| 6   | 01.09.20 | ISSUED FOR INFORMATION           | GT | DB  |
| 5   | 01.07.20 | ISSUED FOR INFORMATION           | GT | DB  |
| 4   | 21.05.20 | ISSUED FOR INFORMATION           | GT | DB  |
| 3   | 27.04.20 | ISSUED FOR INFORMATION           | GT | DB  |
| 2   | 26.03.20 | REVISED LAYOUT FOR DA SUBMISSION | DF | DB  |
| Rev | Date     | Description                      | By | CHK |

The concepts and information contained in this document are the copyright of ADG Engineers (Aust) Pty Ltd. Use or copying of the document in whole or in part without the written permission of ADG Engineers (Aust) Pty Ltd constitutes an infringement of copyright. Do not scale drawings. If in doubt, ask!




**Brisbane Office**  
596 Milton Road,  
Toowong, Queensland 4066, Australia  
PO Box 1492, Toowong BC, Queensland 4066  
T 1300 657 402 F +617 3871 2266  
E info@adgce.com W www.adgce.com  
BRISBANE / DARWIN / GOLD COAST / MELBOURNE / PERTH /  
SUNSHINE COAST / SYDNEY / TOOWOOMBA

Client  
MIRVAC QUEENSLAND PTY. LTD.  
Project Name  
QUAY  
57 SKYRING TERRACE, NEWSTEAD

Title  
LEVEL 02  
GENERAL ARRANGEMENT PLAN

|                          |                        |
|--------------------------|------------------------|
| Discipline<br>STRUCTURAL | Status<br>CONSTRUCTION |
| Designed By<br>DB        | Checked By<br>AK       |
| Project No.<br>22307     | Approved By<br>MF      |
| Drawn By<br>TZH          | Scale<br>1 : 100       |
| Drawing No.<br>S10-02.1  | Revision<br>A          |

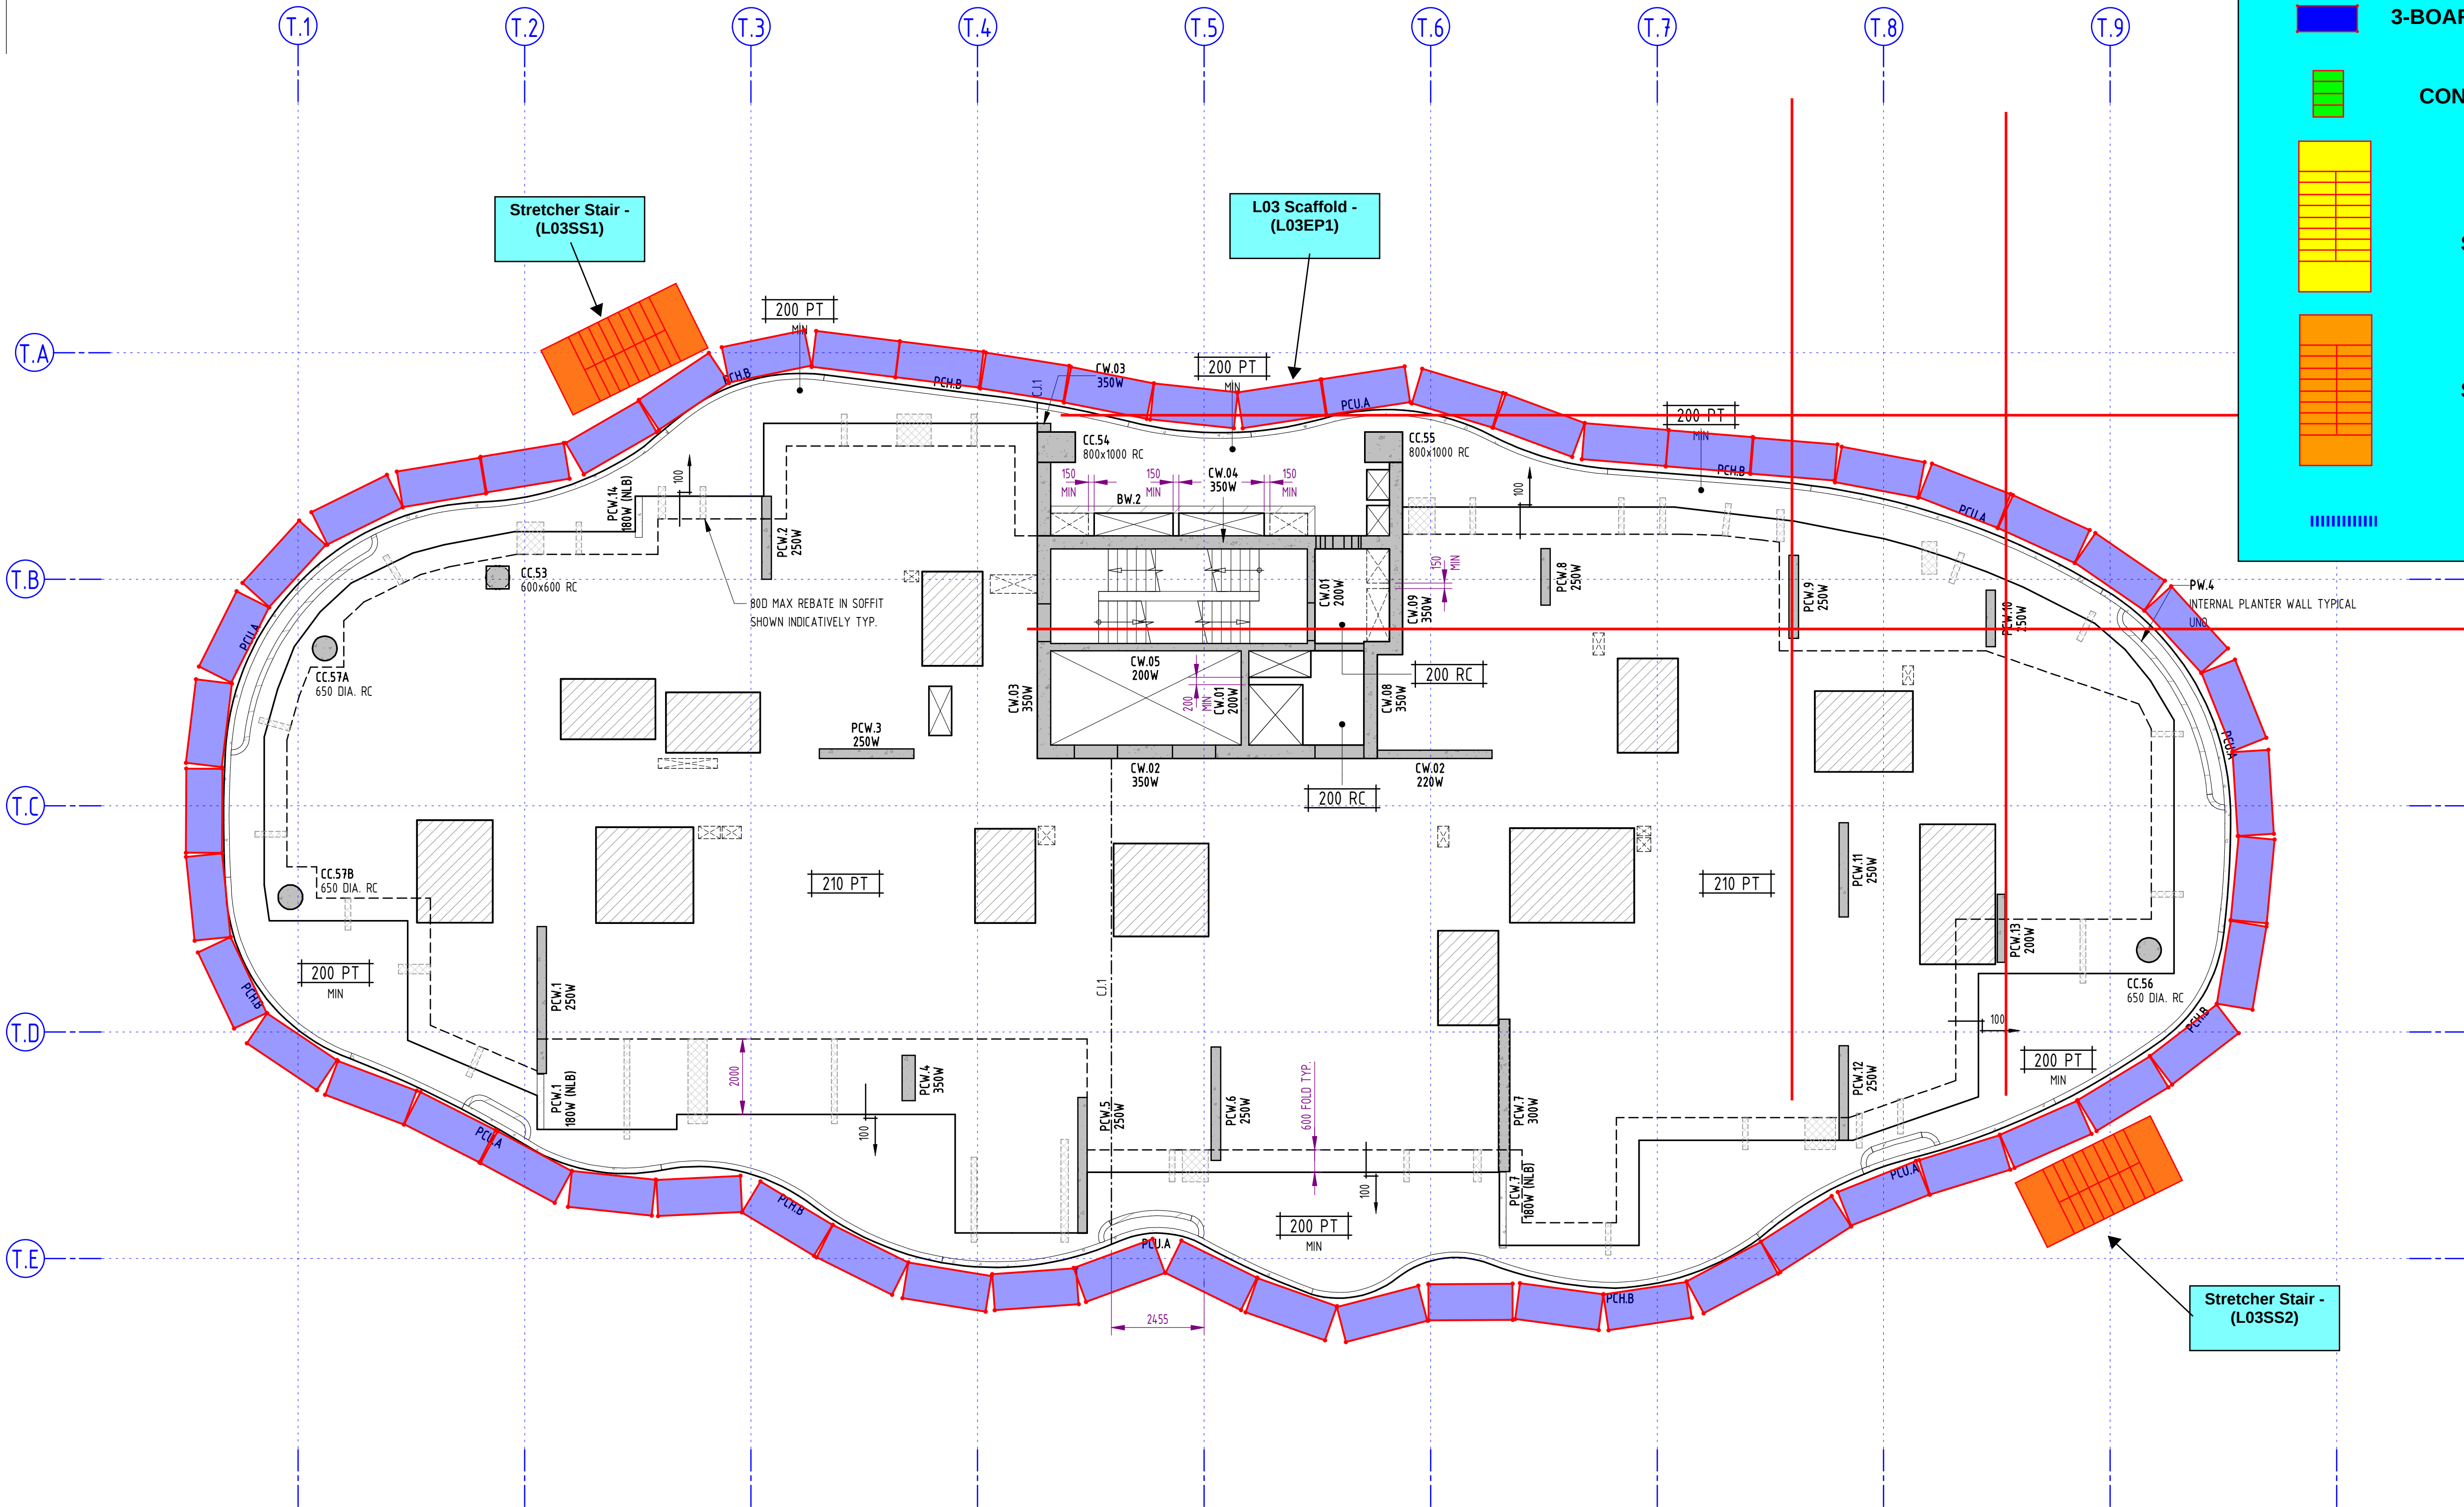

3-BOARD SINGLE HOP UP

CONSTRUCTION STAIR

CRANEABLE  
STRETCHER STAIR

STRETCHER STAIR

HANDRAIL

CONSTRUCTION  
ISSUE

PRINT IN COLOUR

SLAB NOTES

1. REFER TO DRAWING SERIES S01 FOR THE FOLLOWING:

- GENERAL AND CONSTRUCTION NOTES
- ABBREVIATIONS
- NOTATIONS
- SYMBOLOLOGY

2. FOR DETAILS OF R.L., DIMENSIONS AND SET OUT ETC. REFER TO LATEST ARCHITECT'S DETAILS. ENGINEER TO BE NOTIFIED OF ANY VARIATION TO THAT SHOWN ON ENGINEER'S DRAWINGS PRIOR TO THE COMMENCEMENT OF ANY WORKS.

3. CONCRETE PROPERTIES

CONCRETE PROPERTIES

| ELEMENT  | CONCRETE STRENGTH f'c | CONCRETE COVER |      |      | SPECIAL REQUIREMENTS |
|----------|-----------------------|----------------|------|------|----------------------|
|          |                       | TOP            | BTM  | SIDE |                      |
| INTERNAL | N40                   | 30mm           | 30mm | 30mm | -                    |
| EXTERNAL | N40                   | 30mm           | 30mm | 30mm | -                    |

4. SLAB SETDOWN DETAILS

INDICATES EXTENT OF 30mm MAXIMUM SETDOWN IN TOP OF SLAB TO WET AREAS.

|   |          |                                  |    |    |  |
|---|----------|----------------------------------|----|----|--|
|   |          |                                  |    |    |  |
| A | 27.09.21 | CONSTRUCTION ISSUE               | BR | DB |  |
| 8 | 30.07.21 | TENDER ISSUE                     | JH | DB |  |
| 7 | 14.06.21 | PRELIMINARY ISSUE                | GT | DB |  |
| 6 | 04.09.20 | ISSUED FOR INFORMATION           | GT | DB |  |
| 5 | 01.07.20 | ISSUED FOR INFORMATION           | GT | DB |  |
| 4 | 21.05.20 | ISSUED FOR INFORMATION           | GT | DB |  |
| 3 | 14.05.20 | ISSUED FOR INFORMATION           | GT | DB |  |
| 2 | 27.04.20 | ISSUED FOR INFORMATION           | GT | DB |  |
| 1 | 26.03.20 | REVISED LAYOUT FOR DA SUBMISSION | DF | DB |  |

|     |      |             |    |     |
|-----|------|-------------|----|-----|
| Rev | Date | Description | By | CHK |
|     |      |             |    |     |

The concepts and information contained in this document are the copyright of ADG Engineers (Aust) Pty Ltd. Use or copying of the document in whole or in part without the written permission of ADG Engineers (Aust) Pty Ltd constitutes an infringement of copyright. Do not scale drawings. If in doubt, ask!

ADG

Brisbane Office

596 Milton Road,  
Toowong, Queensland 4066, Australia  
PO Box 1492, Toowong BC, Queensland 4066  
T 1300 657 402 F +617 3871 2266  
E info@adgce.com W www.adgce.com

BRISBANE / DARWIN / GOLD COAST / MELBOURNE / PERTH /  
SUNSHINE COAST / SYDNEY / TOOWOOMBA

Client

MIRVAC QUEENSLAND PTY. LTD.

Project Name

QUAY  
57 SKYRING TERRACE, NEWSTEAD

Title


LEVEL 03  
GENERAL ARRANGEMENT PLAN

|             |            |            |              |
|-------------|------------|------------|--------------|
| Discipline  | STRUCTURAL | Status     | CONSTRUCTION |
| Designed By | DB         | Checked By | AK           |
| Project No. | 22307      | Drawn By   | DF           |
| Scale       | 1 : 100    |            | (at A1)      |

|             |          |          |   |
|-------------|----------|----------|---|
| Drawing No. | S10-03.1 | Revision | A |
|-------------|----------|----------|---|

PLOT DATE: 27/09/2021 3:39:33 PM FILENAME: C:\PROJECTS\REVIT\SKY-ADG-ST-11-PROJ-R20\REV\_L\_bryan\_r\Recovery.rvt

FULL SIZE ON ORIGINAL 0 10 20 30 40 50 60 70 80 90 100mm

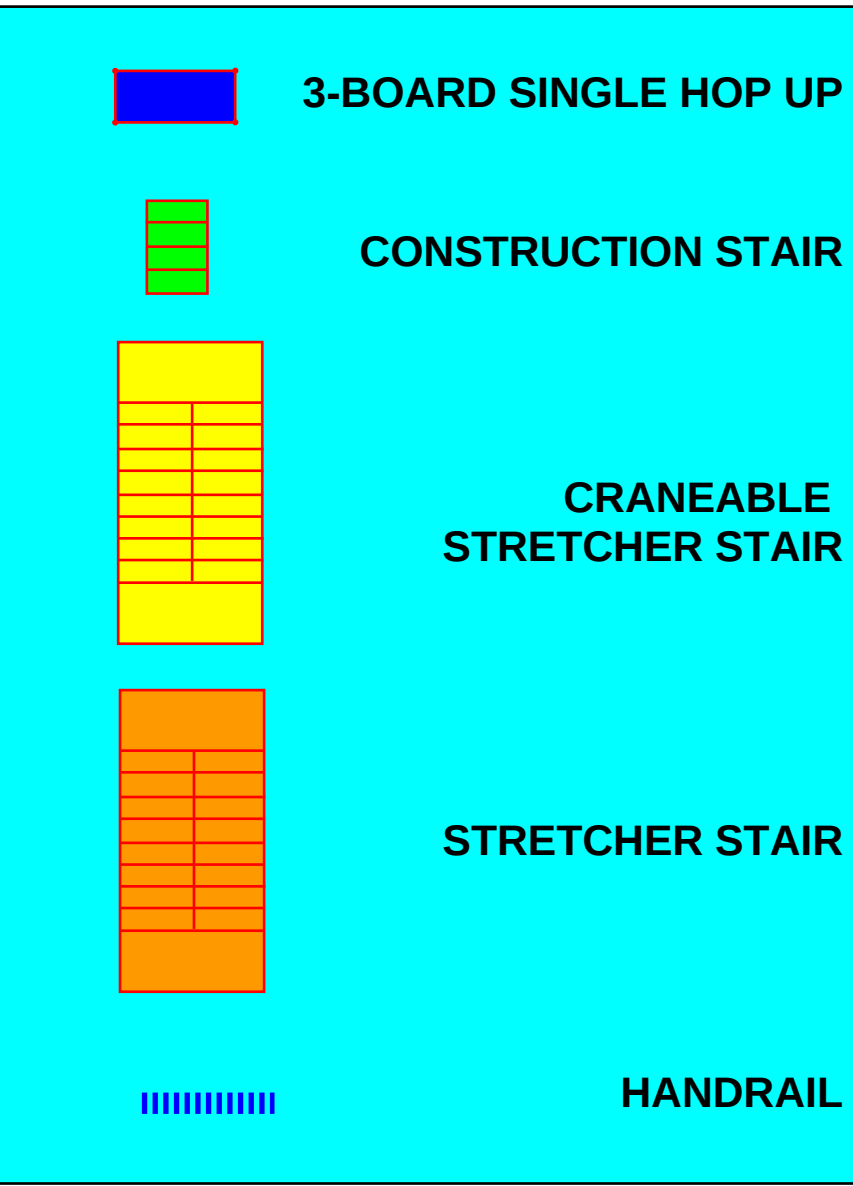

# CONSTRUCTION

## ISSUE

PRINT IN COLOUR

## SLAB NOTES

1. REFER TO DRAWING SERIES S01 FOR THE FOLLOWING:
  - GENERAL AND CONSTRUCTION NOTES
  - ABBREVIATIONS
  - NOTATIONS
  - SYMBOLOGY
2. FOR DETAILS OF R.L.s, DIMENSIONS AND SET OUT ETC. REFER TO LATEST ARCHITECT'S DETAILS. ENGINEER TO BE NOTIFIED OF ANY VARIATION TO THAT SHOWN ON ENGINEER'S DRAWINGS PRIOR TO THE COMMENCEMENT OF ANY WORKS.

### 3. CONCRETE PROPERTIES

## CONCRETE PROPERTIES


| ELEMENT  | CONCRETE<br>STRENGTH f'c | CONCRETE COVER |      |      | SPECIAL<br>REQUIREMENTS |
|----------|--------------------------|----------------|------|------|-------------------------|
|          |                          | TOP            | BTM  | SIDE |                         |
| INTERNAL | N40                      | 30mm           | 30mm | 30mm | -                       |
| EXTERNAL | N40                      | 30mm           | 30mm | 30mm | -                       |

#### 4. SLAB SETDOWN DETAILS

 INDICATES EXTENT OF 30mm MAXIMUM SETDOWN  
IN TOP OF SLAB TO WET AREAS.

## BONDEK SLAB NOTES

### 1. TYPICAL BONDEK SLAB

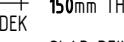- 
 ALL BONDED SLAB UNLESS NOTED OTHERWISE ON PLAN TO BE  
 150mm THICK MINIMUM TYPICAL THROUGHOUT  
 SLAB REINFORCED TYPICALLY THROUGHOUT AS FOLLOWS...  
CONCRETE TOPPING SLAB - 50/2 MESH TOP  
 ALL BONDED SLAB UNLESS NOTED OTHERWISE ON PLAN TO BE PROVIDE  
 1/12 INCH TIED TO UNDERSIDE OF FABRIC TO ALL EDGES AND SIDES OF  
 SLABS INCLUDING EACH SIDE OF ALL JOINTS. TRIMMERS LAPPED 450mm  
 MINIMUM AND CODED 300mm AT CORNERS AND ENDS.  

 DENOTES BONDED SPAN DIRECTION  
 BLOCK WALL SPACING BELOW BONDED SLAB TO BE LESS THAN 2400mm MA  

 DENOTES ROW OF TEMPORARY PROPPING TO BONDED SLAB. REFER  
 FORMWORK ENGINEER FOR DETAILS.

### CONCRETE PROPERTIES

| ELEMENT      | CONCRETE STRENGTH $f_c$ | CONCRETE COVER |      |      | SPECIAL REQUIREMENTS |
|--------------|-------------------------|----------------|------|------|----------------------|
|              |                         | TOP            | BTM  | SIDE |                      |
| TOPPING SLAB | N40                     | 25mm           | 25mm | 30mm | -                    |
| BONDEK SLAB  | N40                     | 30mm           | 30mm | 30mm | -                    |

|  |  |  |  |  |
|--|--|--|--|--|
|  |  |  |  |  |
|  |  |  |  |  |
|  |  |  |  |  |
|  |  |  |  |  |
|  |  |  |  |  |

|   |          |                                  |    |
|---|----------|----------------------------------|----|
| A | 27.09.21 | CONSTRUCTION ISSUE               | BR |
| 3 | 01.07.20 | ISSUED FOR INFORMATION           | GT |
| 2 | 27.04.20 | ISSUED FOR INFORMATION           | GT |
| 1 | 26.03.20 | REVISED LAYOUT FOR DA SUBMISSION | DF |

| Rev | Date | Description | By | Chk |
|-----|------|-------------|----|-----|
|-----|------|-------------|----|-----|

The concepts and information contained in this document are the copyright of ADG Engineers (Aust) Pty Ltd. Use or copying of the document in whole or in part without the written permission of ADG Engineers (Aust) Pty Ltd constitutes an infringement of copyright. Do not scale drawings. If in doubt, ask!



**Brisbane Office**  
596 Milton Road,  
Toowong, Queensland 4066, Australia  
PO Box 1492, Toowong BC, Queensland 4066  
T 1300 657 402 F +617 3871 2266  
E [info@adgce.com](mailto:info@adgce.com) W [www.adgce.com](http://www.adgce.com)

**BRISBANE / DARWIN / GOLD COAST / MELBOURNE / PERTH /  
SUNSHINE COAST / SYDNEY / TOOWOOMBA**


Client  
MIRVAC QUEENSLAND PTY. LTD

Project Name  
QUAY  
57 SKYRING TERRACE, NEWSTEAD

POOL DECK  
GENERAL ARRANGEMENT PLAN

|                                 |                         |                                   |
|---------------------------------|-------------------------|-----------------------------------|
| Discipline<br><b>STRUCTURAL</b> |                         | Status<br><b>CONSTRUCTION</b>     |
| Designed By<br><b>DB</b>        | Checked By<br><b>AK</b> | Approved By<br><b>AK</b>          |
| Project No.<br><b>22307</b>     | Drawn By<br><b>DF</b>   | Scale<br><b>As indicated (as)</b> |

|             |          |
|-------------|----------|
| Drawing No. | Revision |
| S10-27.1    | A        |

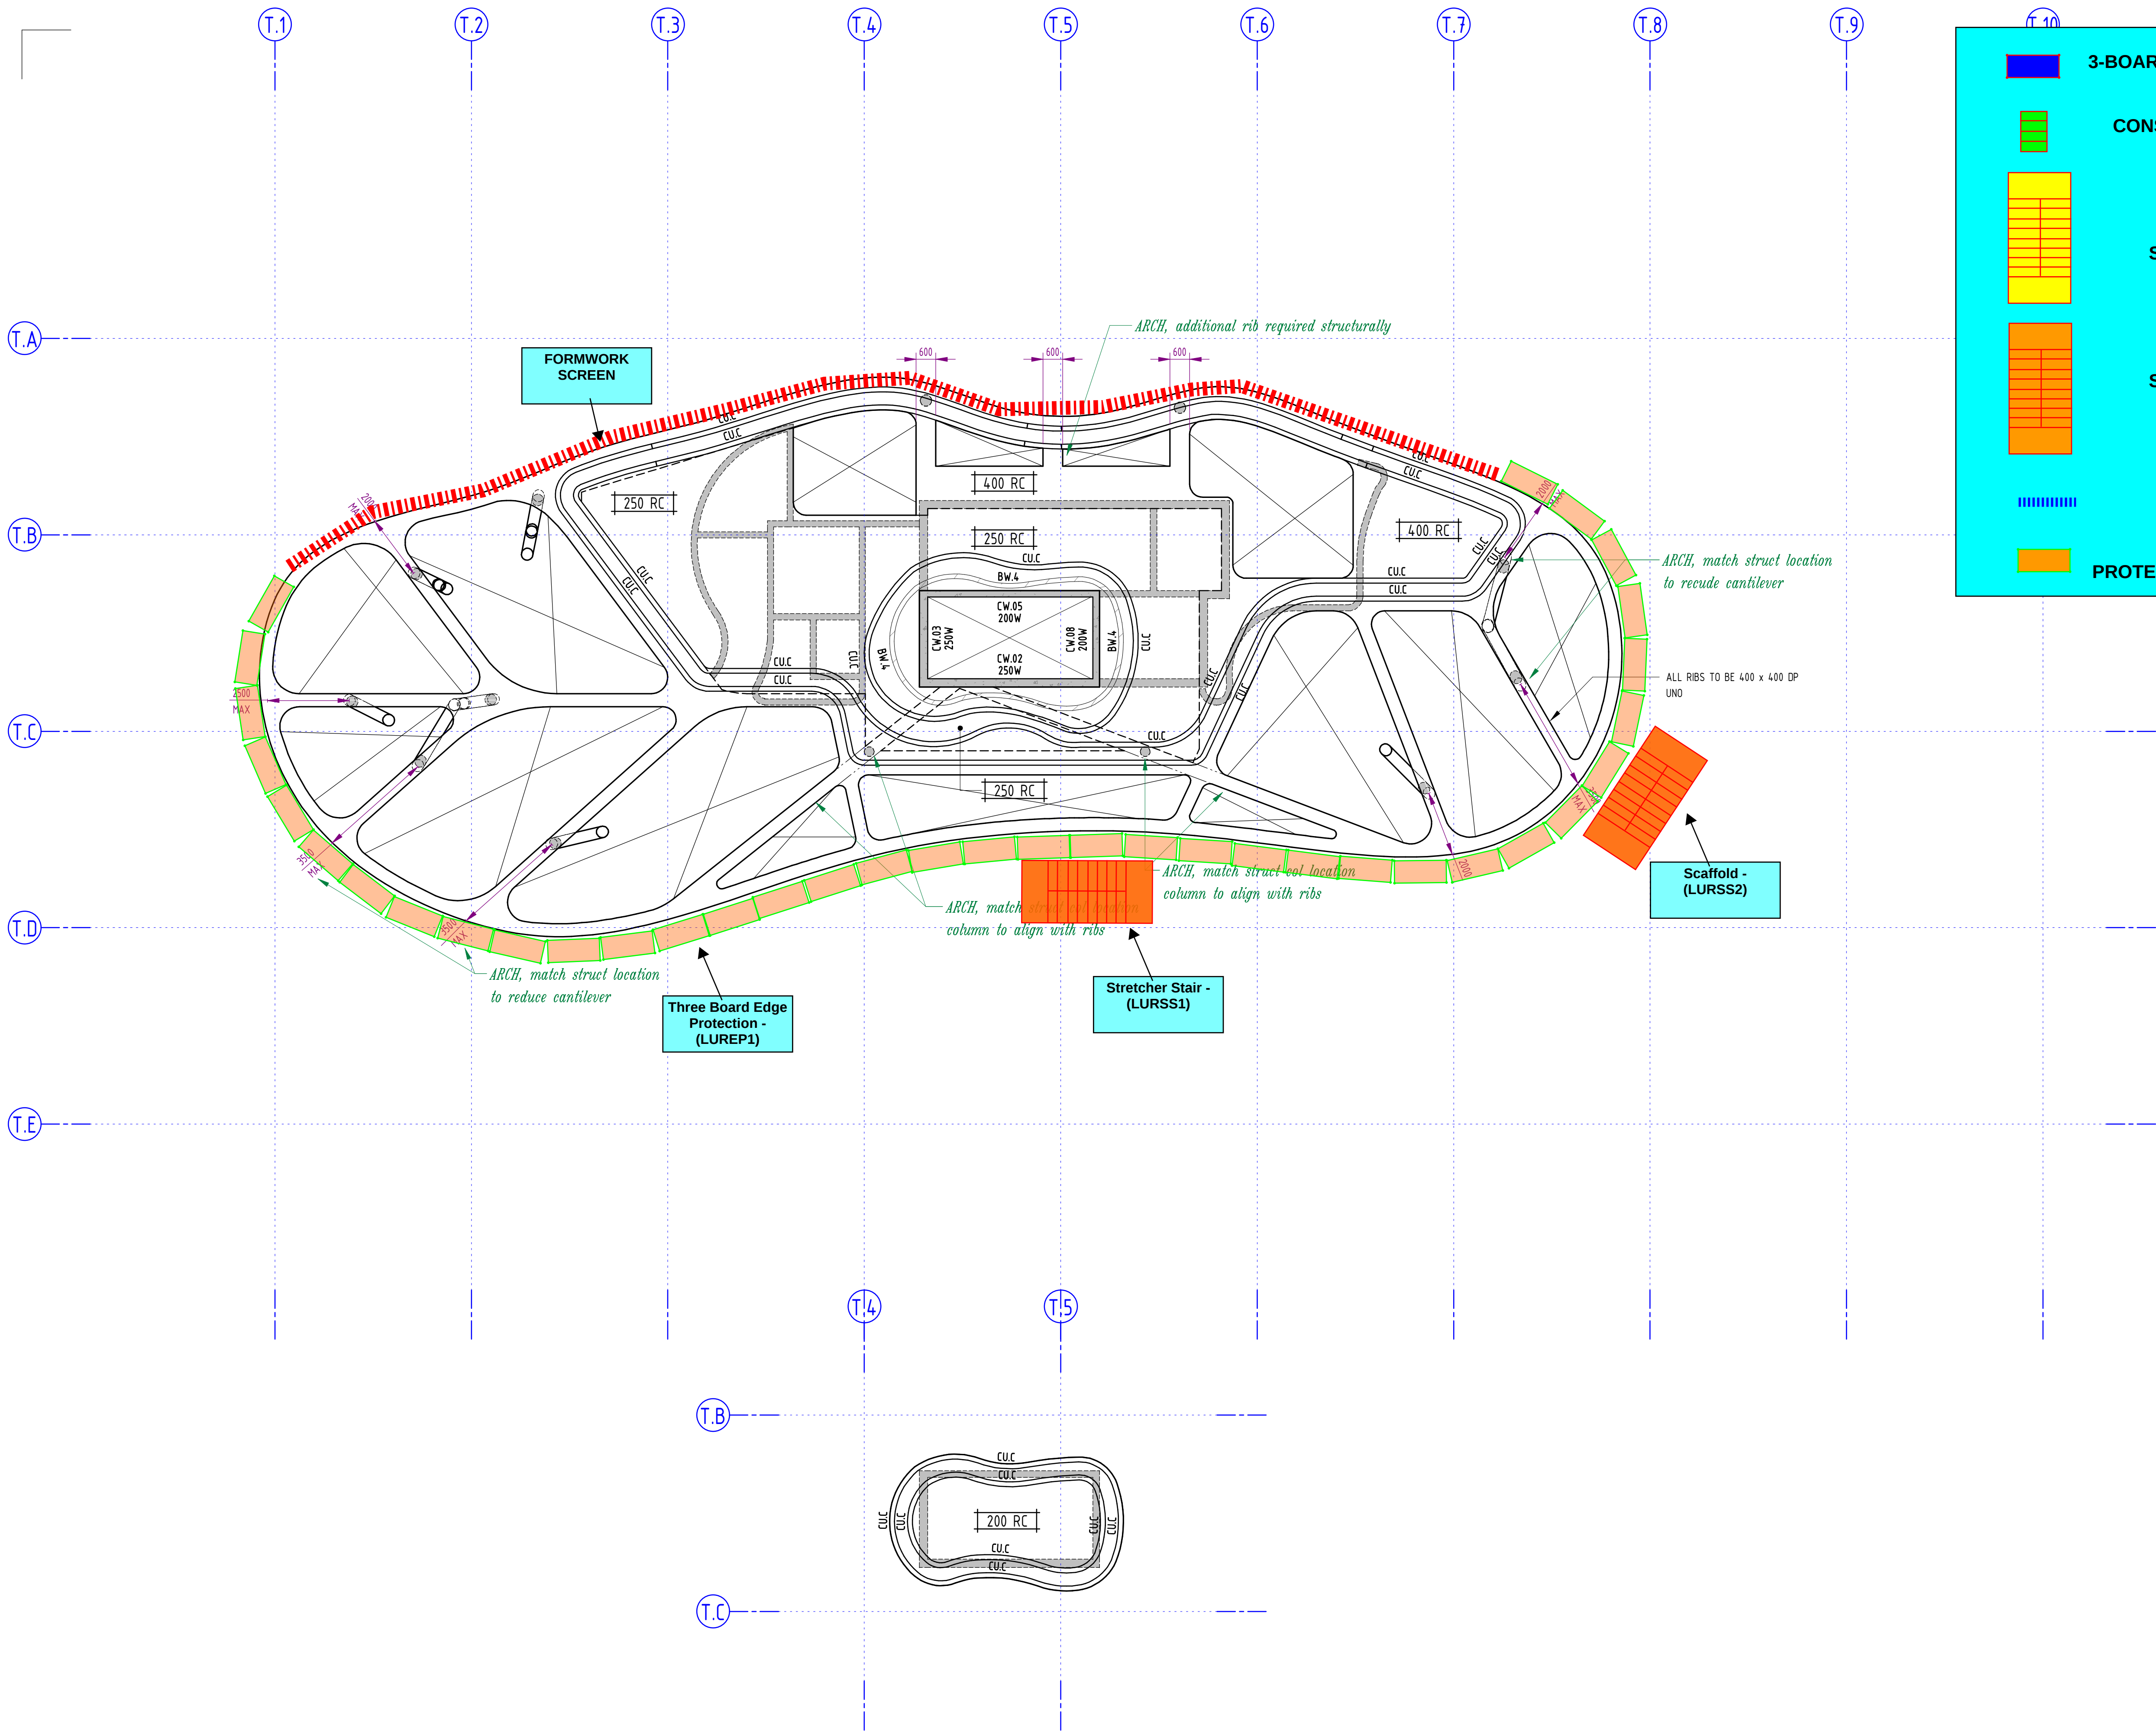

LIFT LID GENERAL ARRANGEMENT PLAN  
SCALE 1 : 100

**3-BOARD SINGLE HOP UP**

**CONSTRUCTION STAIR**

**CRANEABLE STRETCHER STAIR**

**STRETCHER STAIR**

**HANDRAIL**

**3 BOARD EDGE PROTECTION (PERGOLA)**

# CONSTRUCTION ISSUE

**PRINT IN COLOUR**

## SLAB NOTES

- REFER TO DRAWING SERIES S01 FOR THE FOLLOWING:
  - GENERAL AND CONSTRUCTION NOTES
  - ABBREVIATIONS
  - NOTATIONS
  - SYMBOLOLOGY
- FOR DETAILS OF R.L., DIMENSIONS AND SET OUT ETC. REFER TO LATEST ARCHITECT'S DETAILS. ENGINEER TO BE NOTIFIED OF ANY VARIATION TO THAT SHOWN ON ENGINEER'S DRAWINGS PRIOR TO THE COMMENCEMENT OF ANY WORKS.
- CONCRETE PROPERTIES

| ELEMENT  | CONCRETE STRENGTH f'c | CONCRETE COVER |      |      | SPECIAL REQUIREMENTS |
|----------|-----------------------|----------------|------|------|----------------------|
|          |                       | TOP            | BTM  | SIDE |                      |
| INTERNAL | N4.0                  | 30mm           | 30mm | 30mm | -                    |
| EXTERNAL | N4.0                  | 30mm           | 30mm | 30mm | -                    |

| Rev | Date     | Description                      | By | CHK |
|-----|----------|----------------------------------|----|-----|
| A   | 27.09.21 | CONSTRUCTION ISSUE               | BR | DB  |
| 1   | 26.03.20 | REVISED LAYOUT FOR DA SUBMISSION | DF | DB  |

The concepts and information contained in this document are the copyright of ADG Engineers (Aust) Pty Ltd. Use or copying of the document in whole or in part without the written permission of ADG Engineers (Aust) Pty Ltd constitutes an infringement of copyright. Do not scale drawings. If in doubt, ask!

**ADG**

**Brisbane Office**  
596 Milton Road,  
Toowong, Queensland 4066, Australia  
PO Box 1492, Toowong BC, Queensland 4066  
T 1300 657 402 F +617 3871 2266  
E info@adgce.com W www.adgce.com  
BRISBANE / DARWIN / GOLD COAST / MELBOURNE / PERTH /  
SUNSHINE COAST / SYDNEY / TOOWOOMBA

Client  
MIRVAC QUEENSLAND PTY. LTD.

Project Name  
QUAY  
57 SKYRING TERRACE, NEWSTEAD

Title  
UPPER ROOF & LIFT LID  
GENERAL ARRANGEMENT PLAN

| Discipline              |                  | Status                   |
|-------------------------|------------------|--------------------------|
| STRUCTURAL              |                  | CONSTRUCTION             |
| Designed By<br>DB       | Checked By<br>AK | Approved By<br>AK        |
| Project No.<br>22307    | Drawn By<br>BR   | Scale<br>1 : 100 (at A1) |
| Drawing No.<br>S10-28.1 |                  | Revision<br>A            |