




GJG Architects

PO Box 1173
Elanora QLD 4221

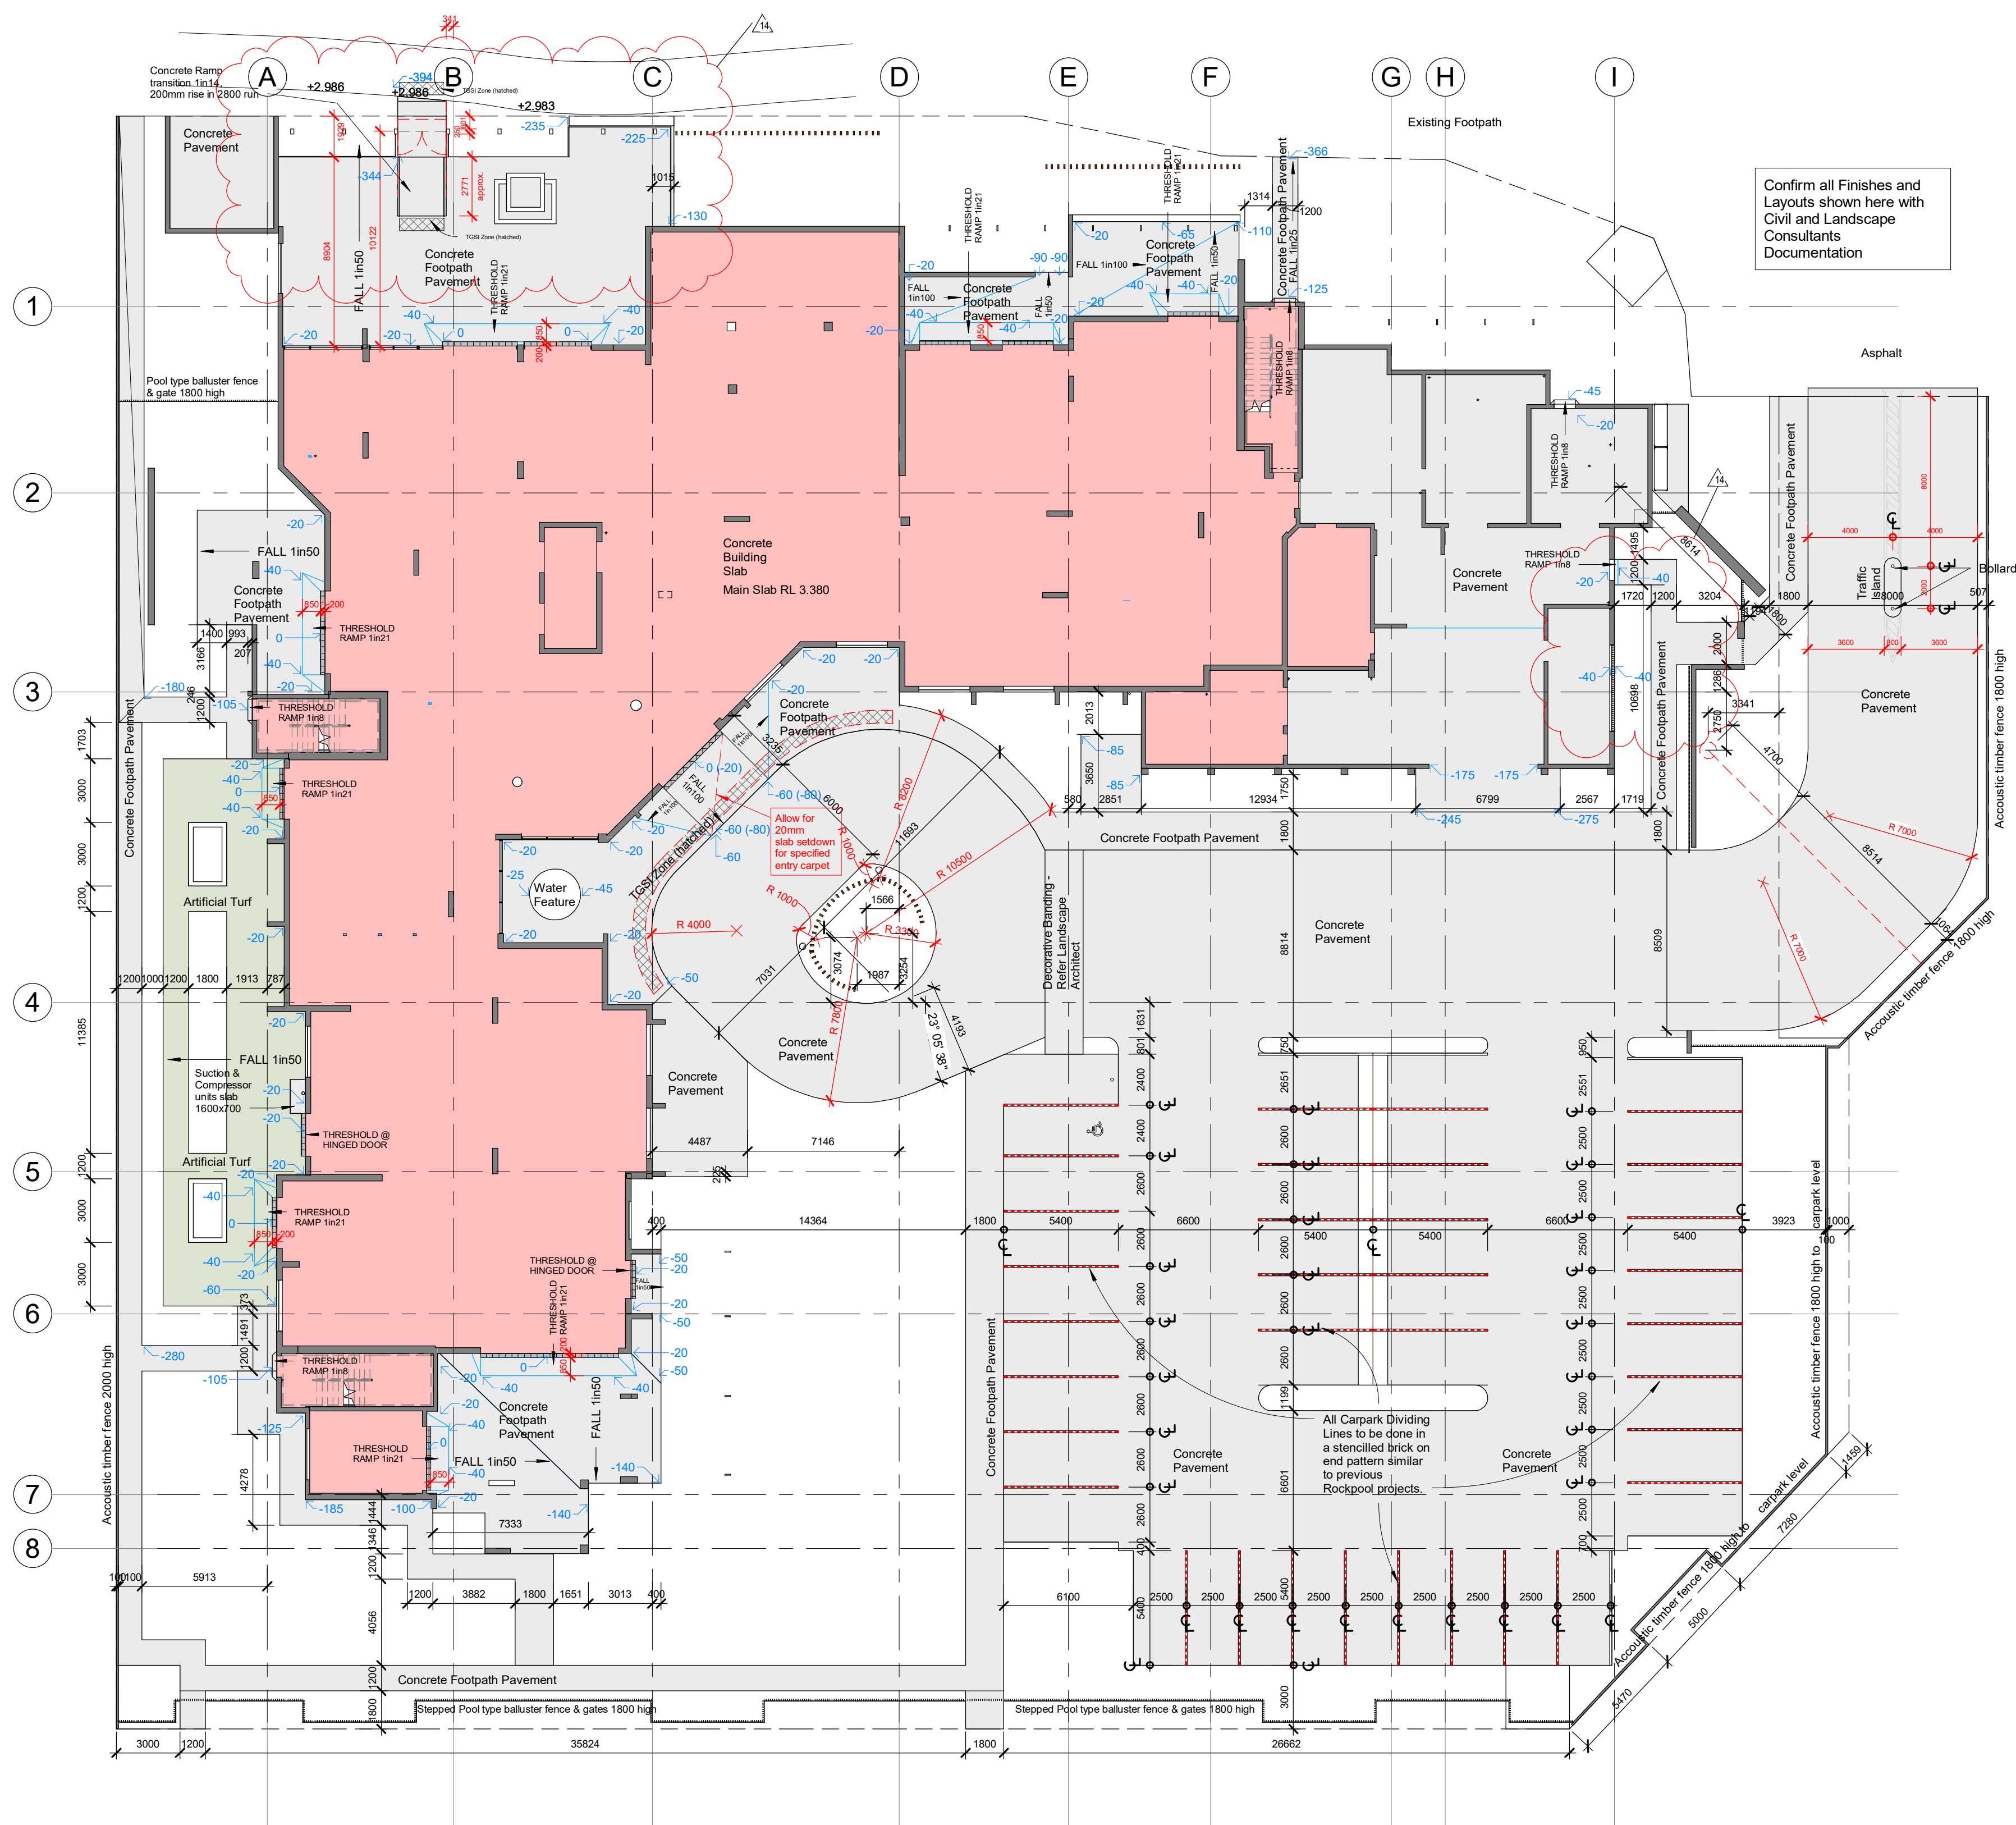

Project
Pelican Waters ACF

Client
Rockpool

14	25.07.23	Front Alfresco area Adjusted.
13	19.07.23	Footpaths either side of Carpark width increased
12	10.03.23	Opening Between Training and Staff Patios
11	27.02.23	Traffic Island added for Intercom
10	09.02.23	Stencilled Carpark division lines
9	22.12.22	Grnd north/west trc alt. to 1in50 & ramp to st. path alt. with roof ad over. Admin/FM office access walls/doors repos. Fm'g dims ad
8	13.12.22	Grnd extn'l wrks door thresh'd ramp'g inf clarif'd. ramp ad trc path to st
Issue	Date	Amendment

Drawing Title External Works Setout Plan Scale 1 : 200 @ A1 original	Drawing Number 20-12-A-1.05
---	--------------------------------

The design and drawings for this project remains the copyright of MPC Architecture Pty. Ltd. ACN 637879228