
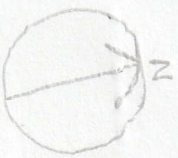


SITE PLAN
1:200

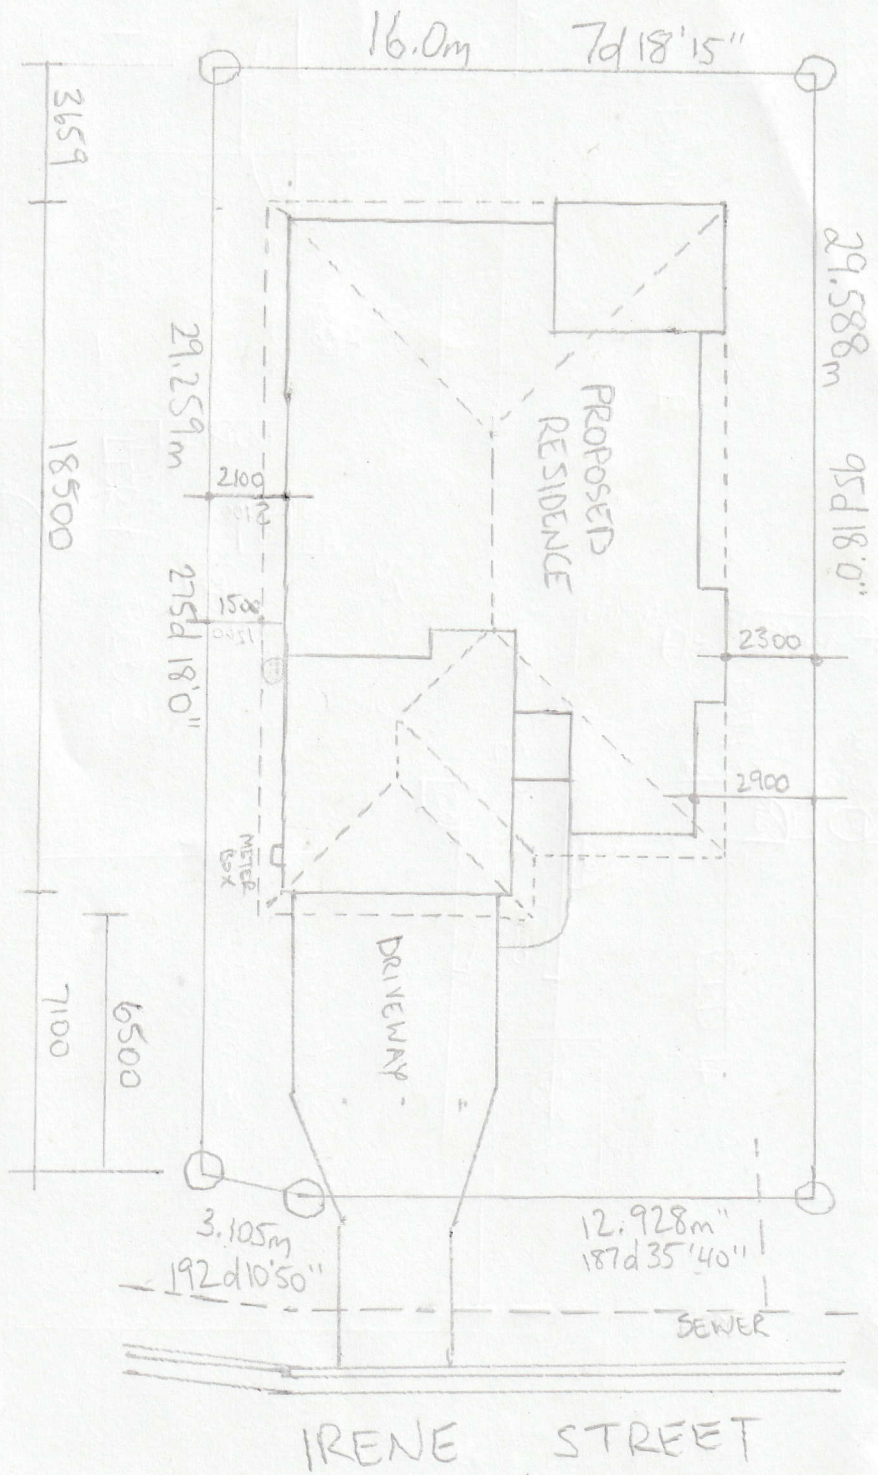

LOT 73 IRENE STREET
MOOROOBOL
SITE PLAN