


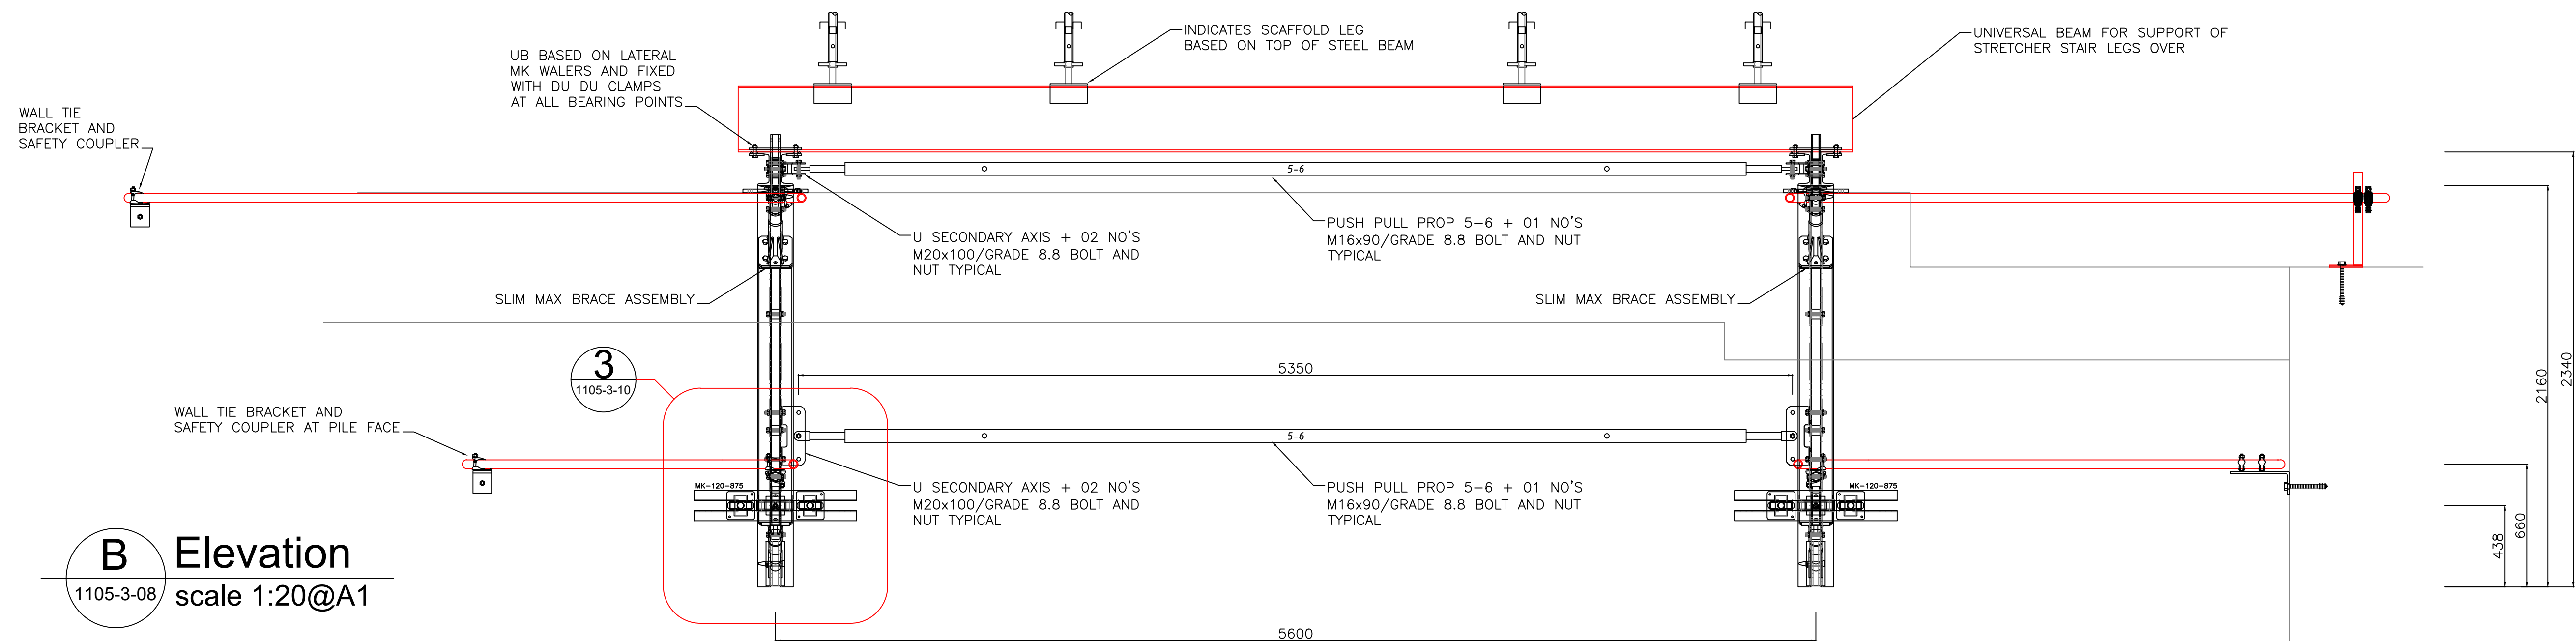

B Elevation
1105-3-08 scale 1:20@A1