


OUTSIDE ELEVATION OF SCAFFOLD RUN






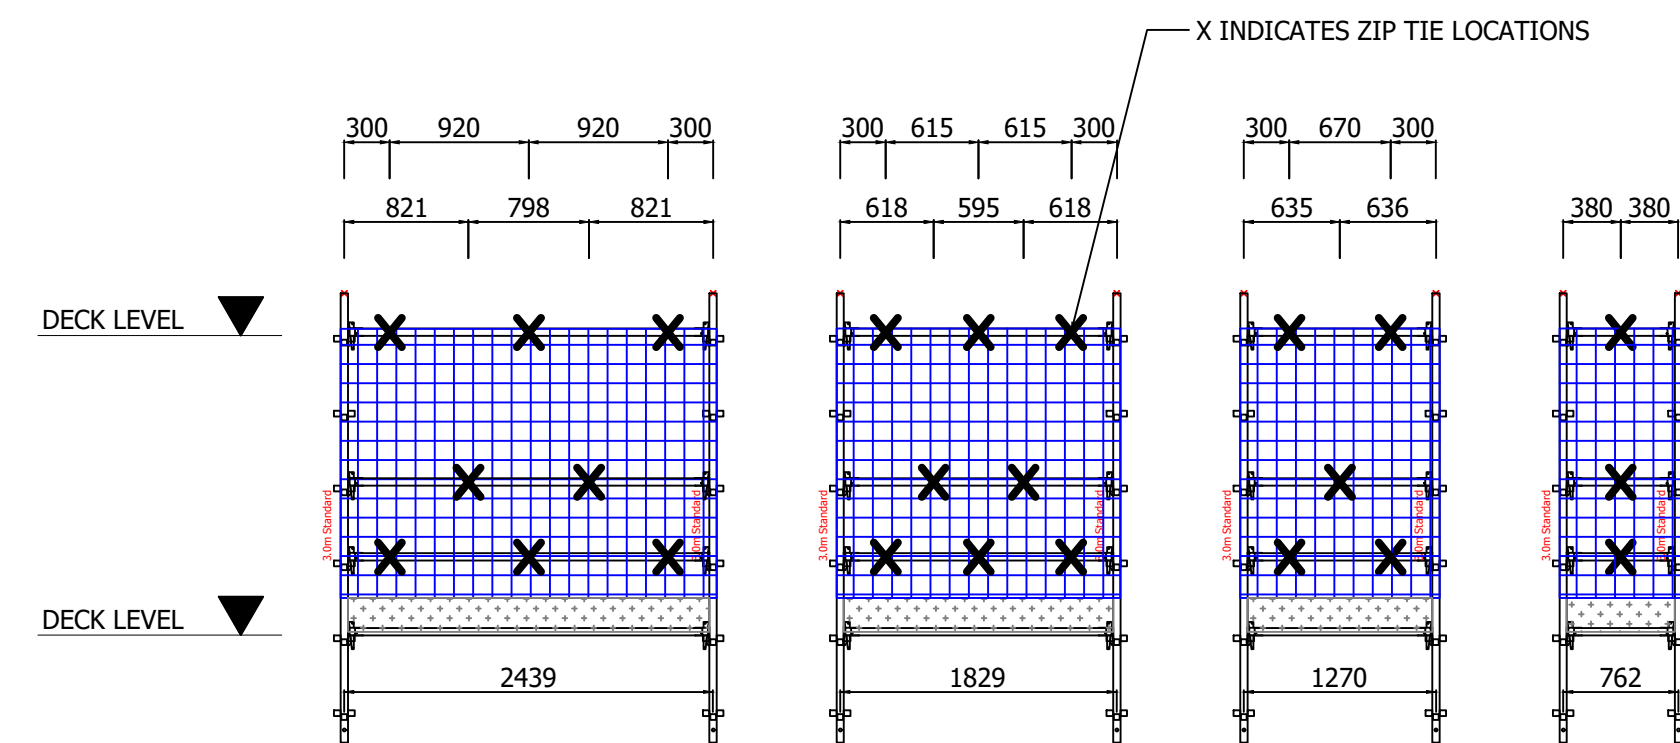

= Typical Face Bracing and Bay Details
Scale 1:50 @ A1

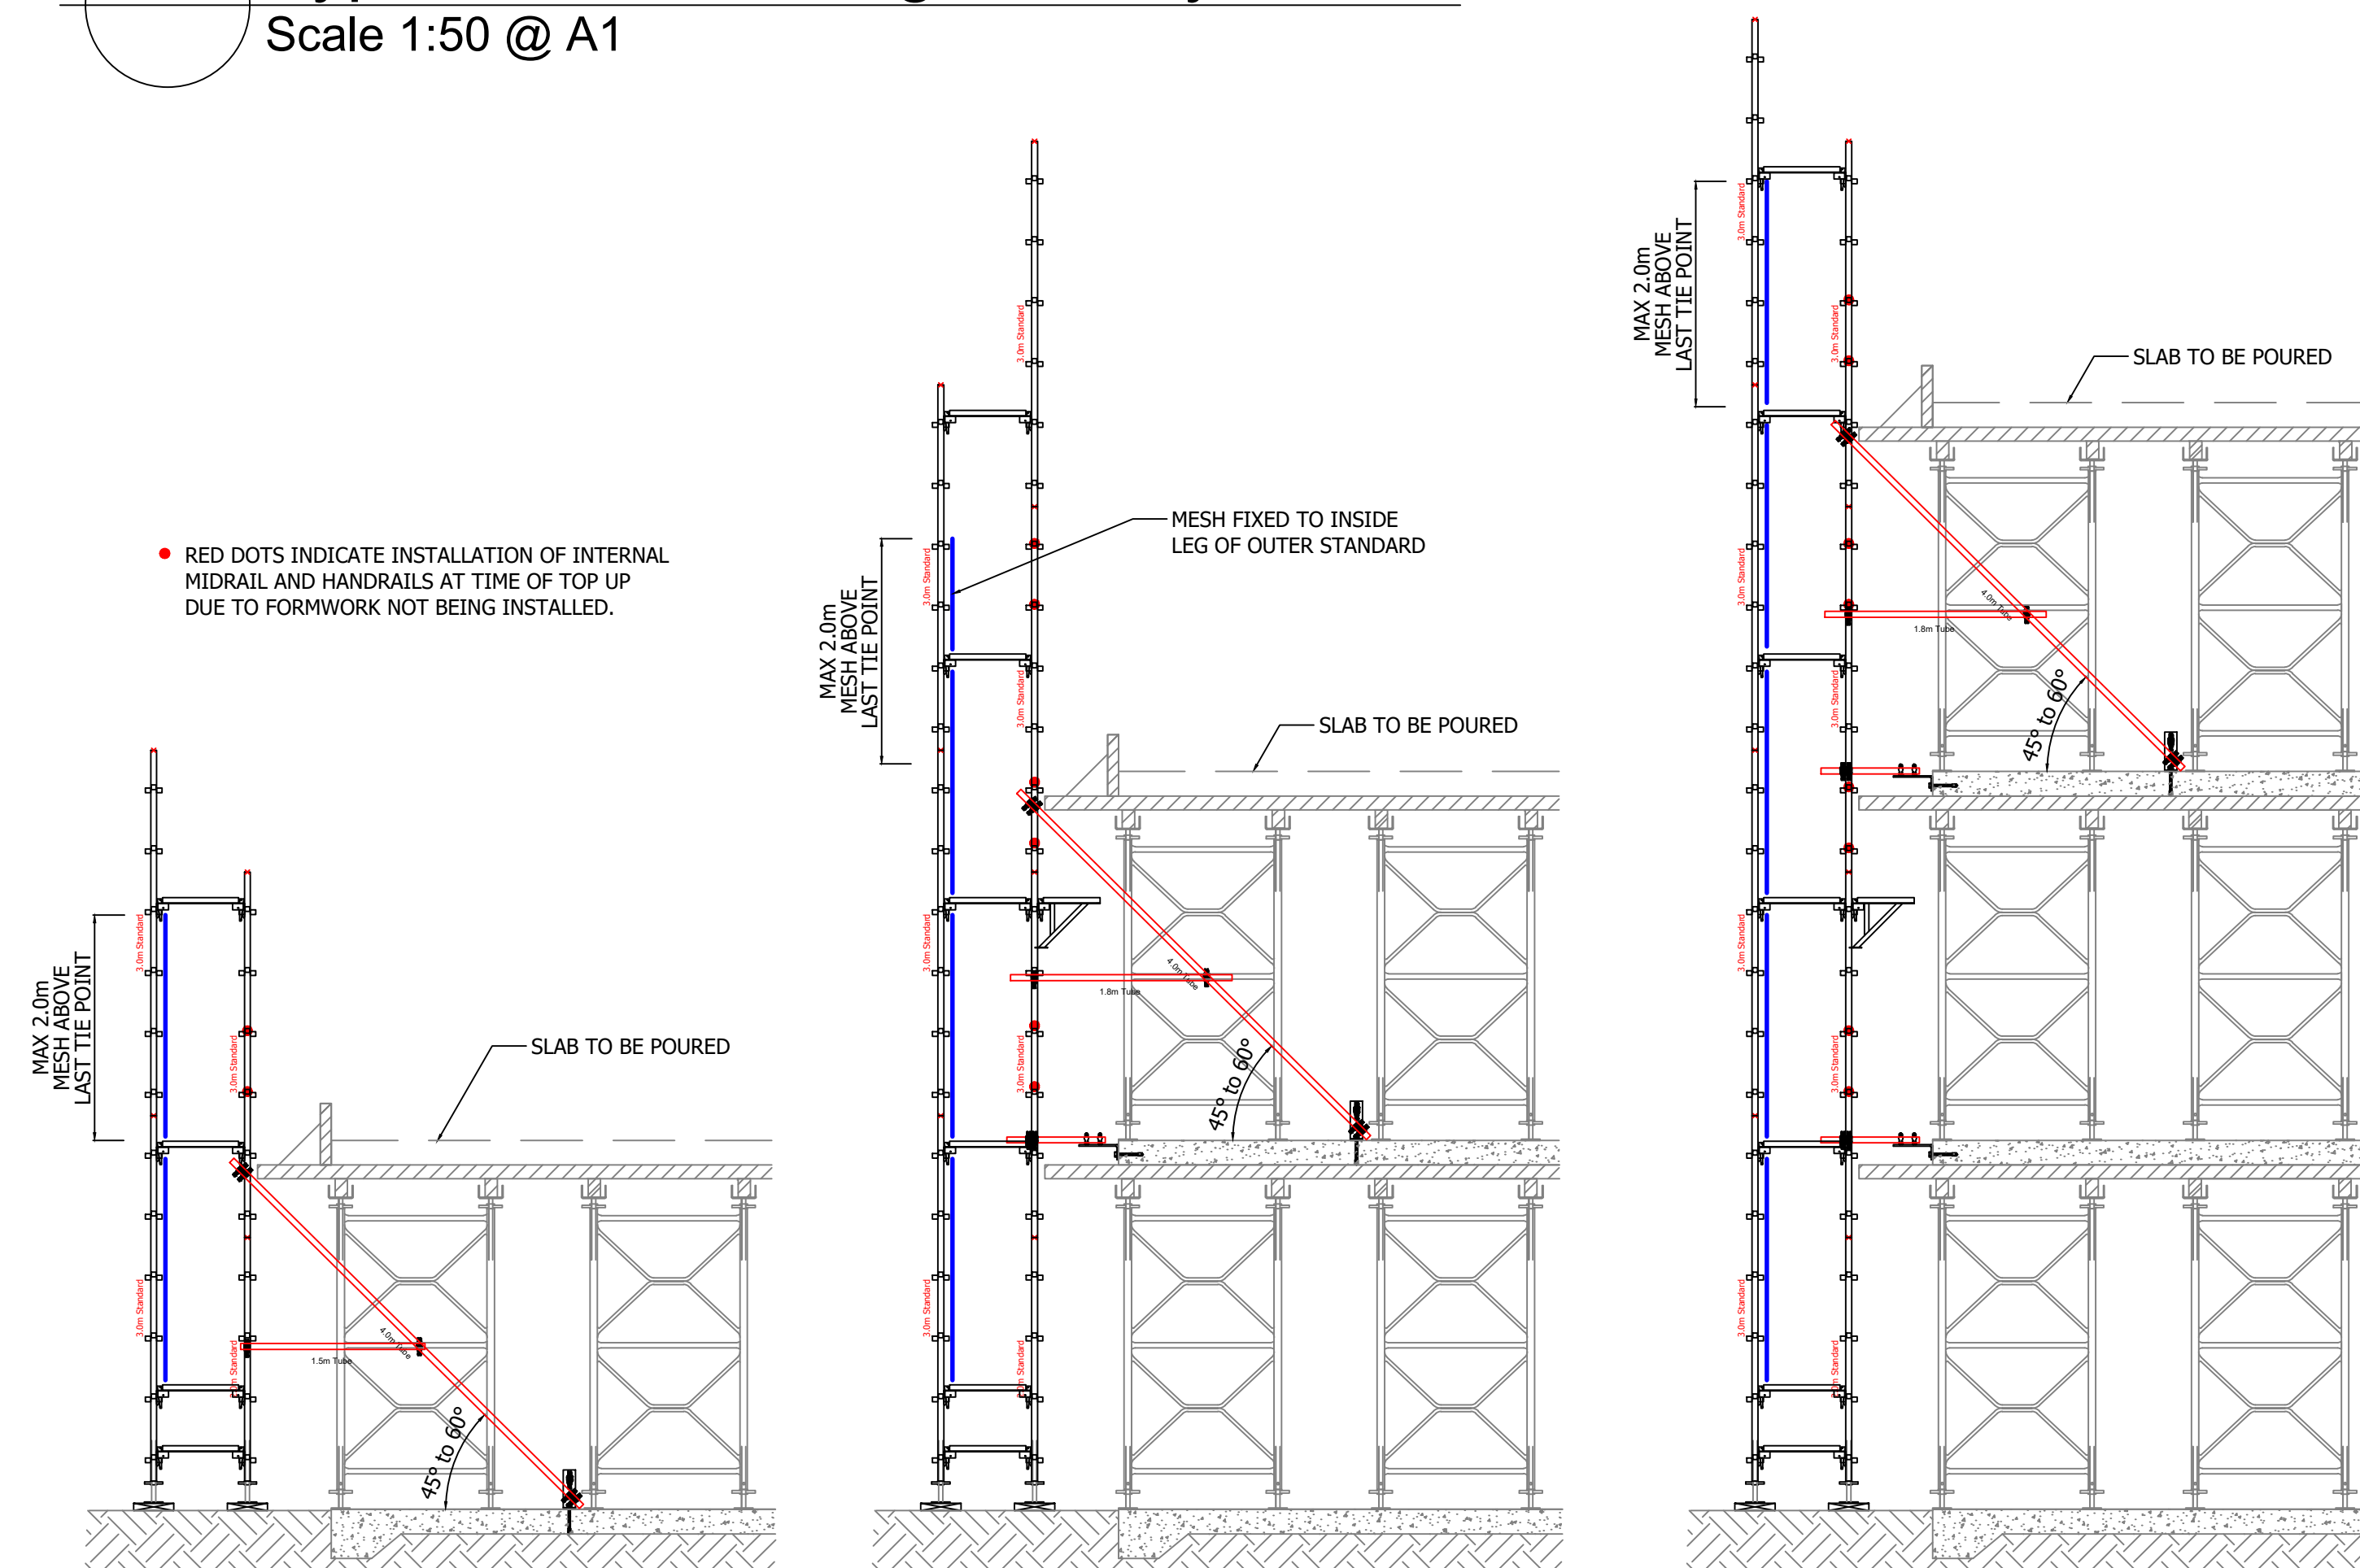

Typical Tie Staging Detail
Scale 1:50 @ A1

[illegible]