



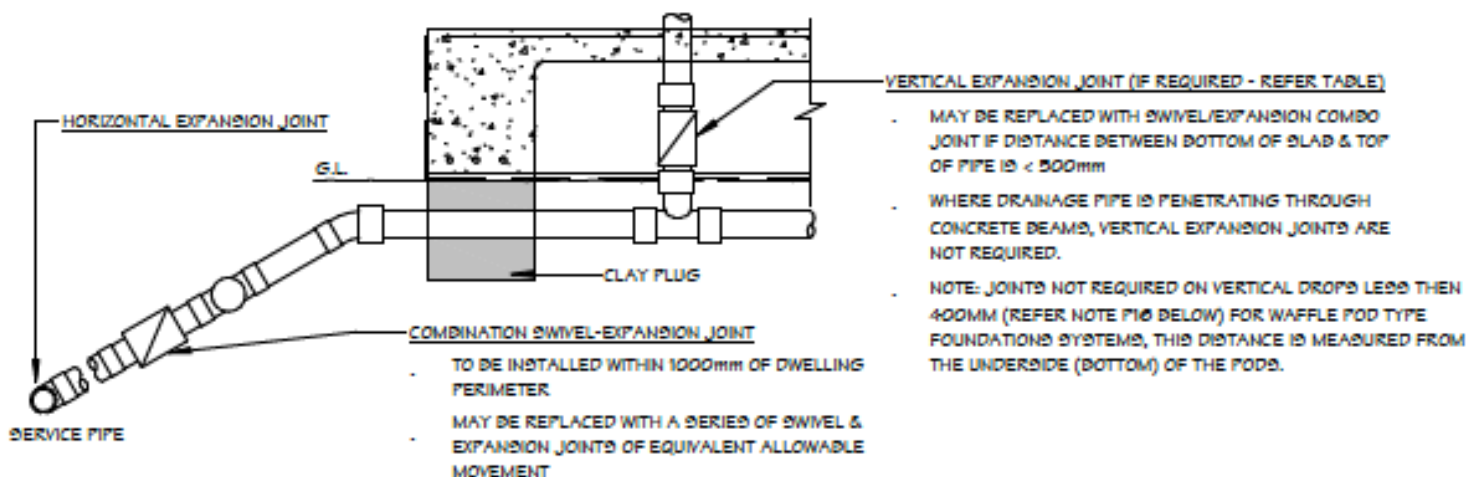

TYPICAL UNDERSLAB EDGE DETAIL

STRICTLY CONFIDENTIAL - USED ONLY FOR THE PURPOSES OF THIS COURSE. PLEASE DELETE IMMEDIATELY ONCE ASSESSMENT IS COMPLETE. THANK YOU

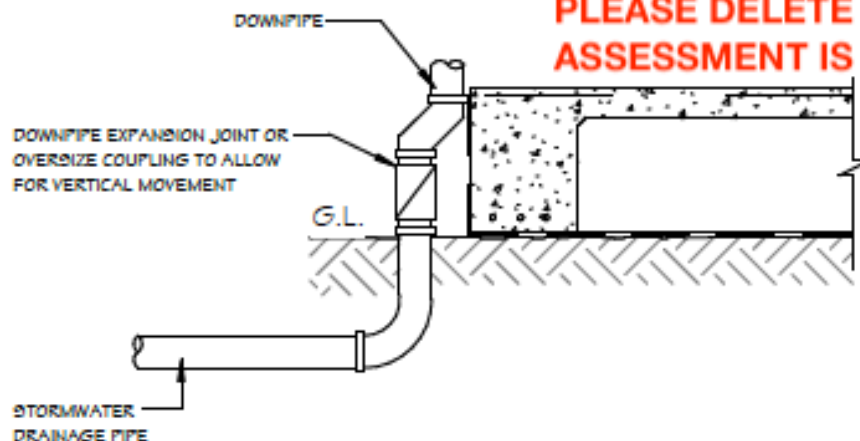

TYPICAL STORMWATER DETAIL

MINIMUM PLUMBING RECOMMENDATIONS

COMPONENT	
HORIZONTAL PENETRATION LAGGING (mm)	40
JOINT EXPANSION SIZE (mm)	150
VERTICAL EXPANSION JOINTS (UNDER SLAB)	✓
SWIVEL JOINTS	✓
DOWNPIPE EXPANSION JOINTS	✓
GULLY FITS FOR HOSE COCKS & AC UNITS	✓

LEGEND:
 X - NOT REQUIRED
 ✓ - REQUIRED