


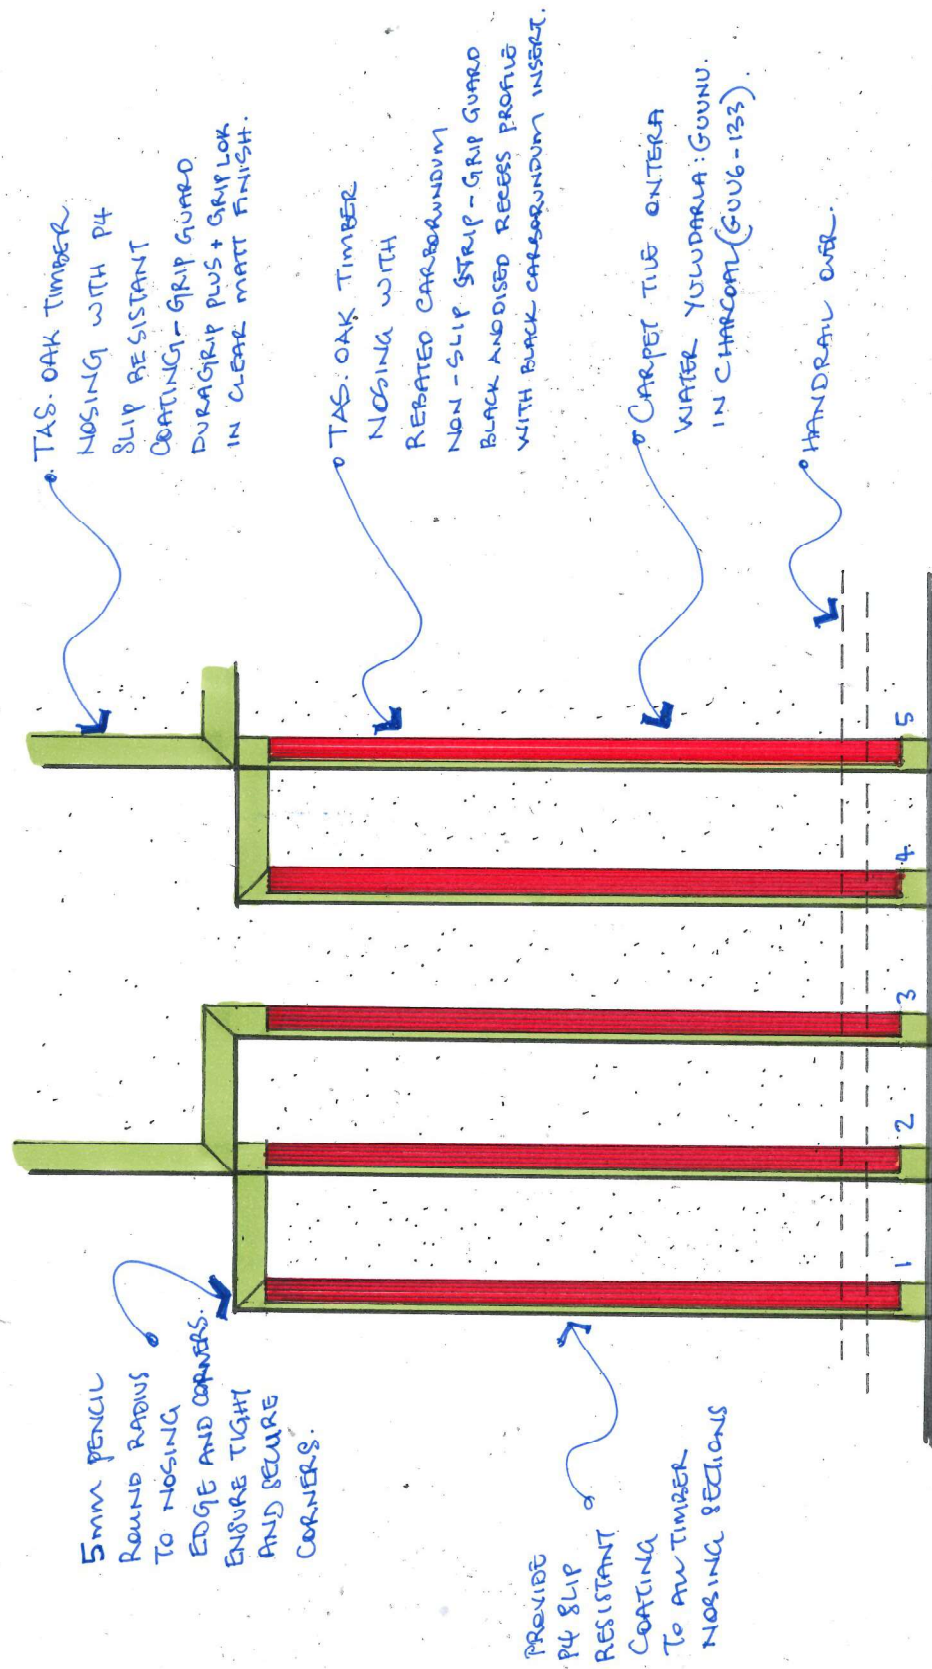

* PROVIDE SAMPLE TO REVIEW LUMINANCE CONTRAST AND SLIP RESISTANT FINISHES.

DETAIL SKETCH PLAN
1:10

18-11-19 / BR.