


Variation 002 - no yet approved [14/16 weeks lead time]
now they add coving to FR01 - 170m2

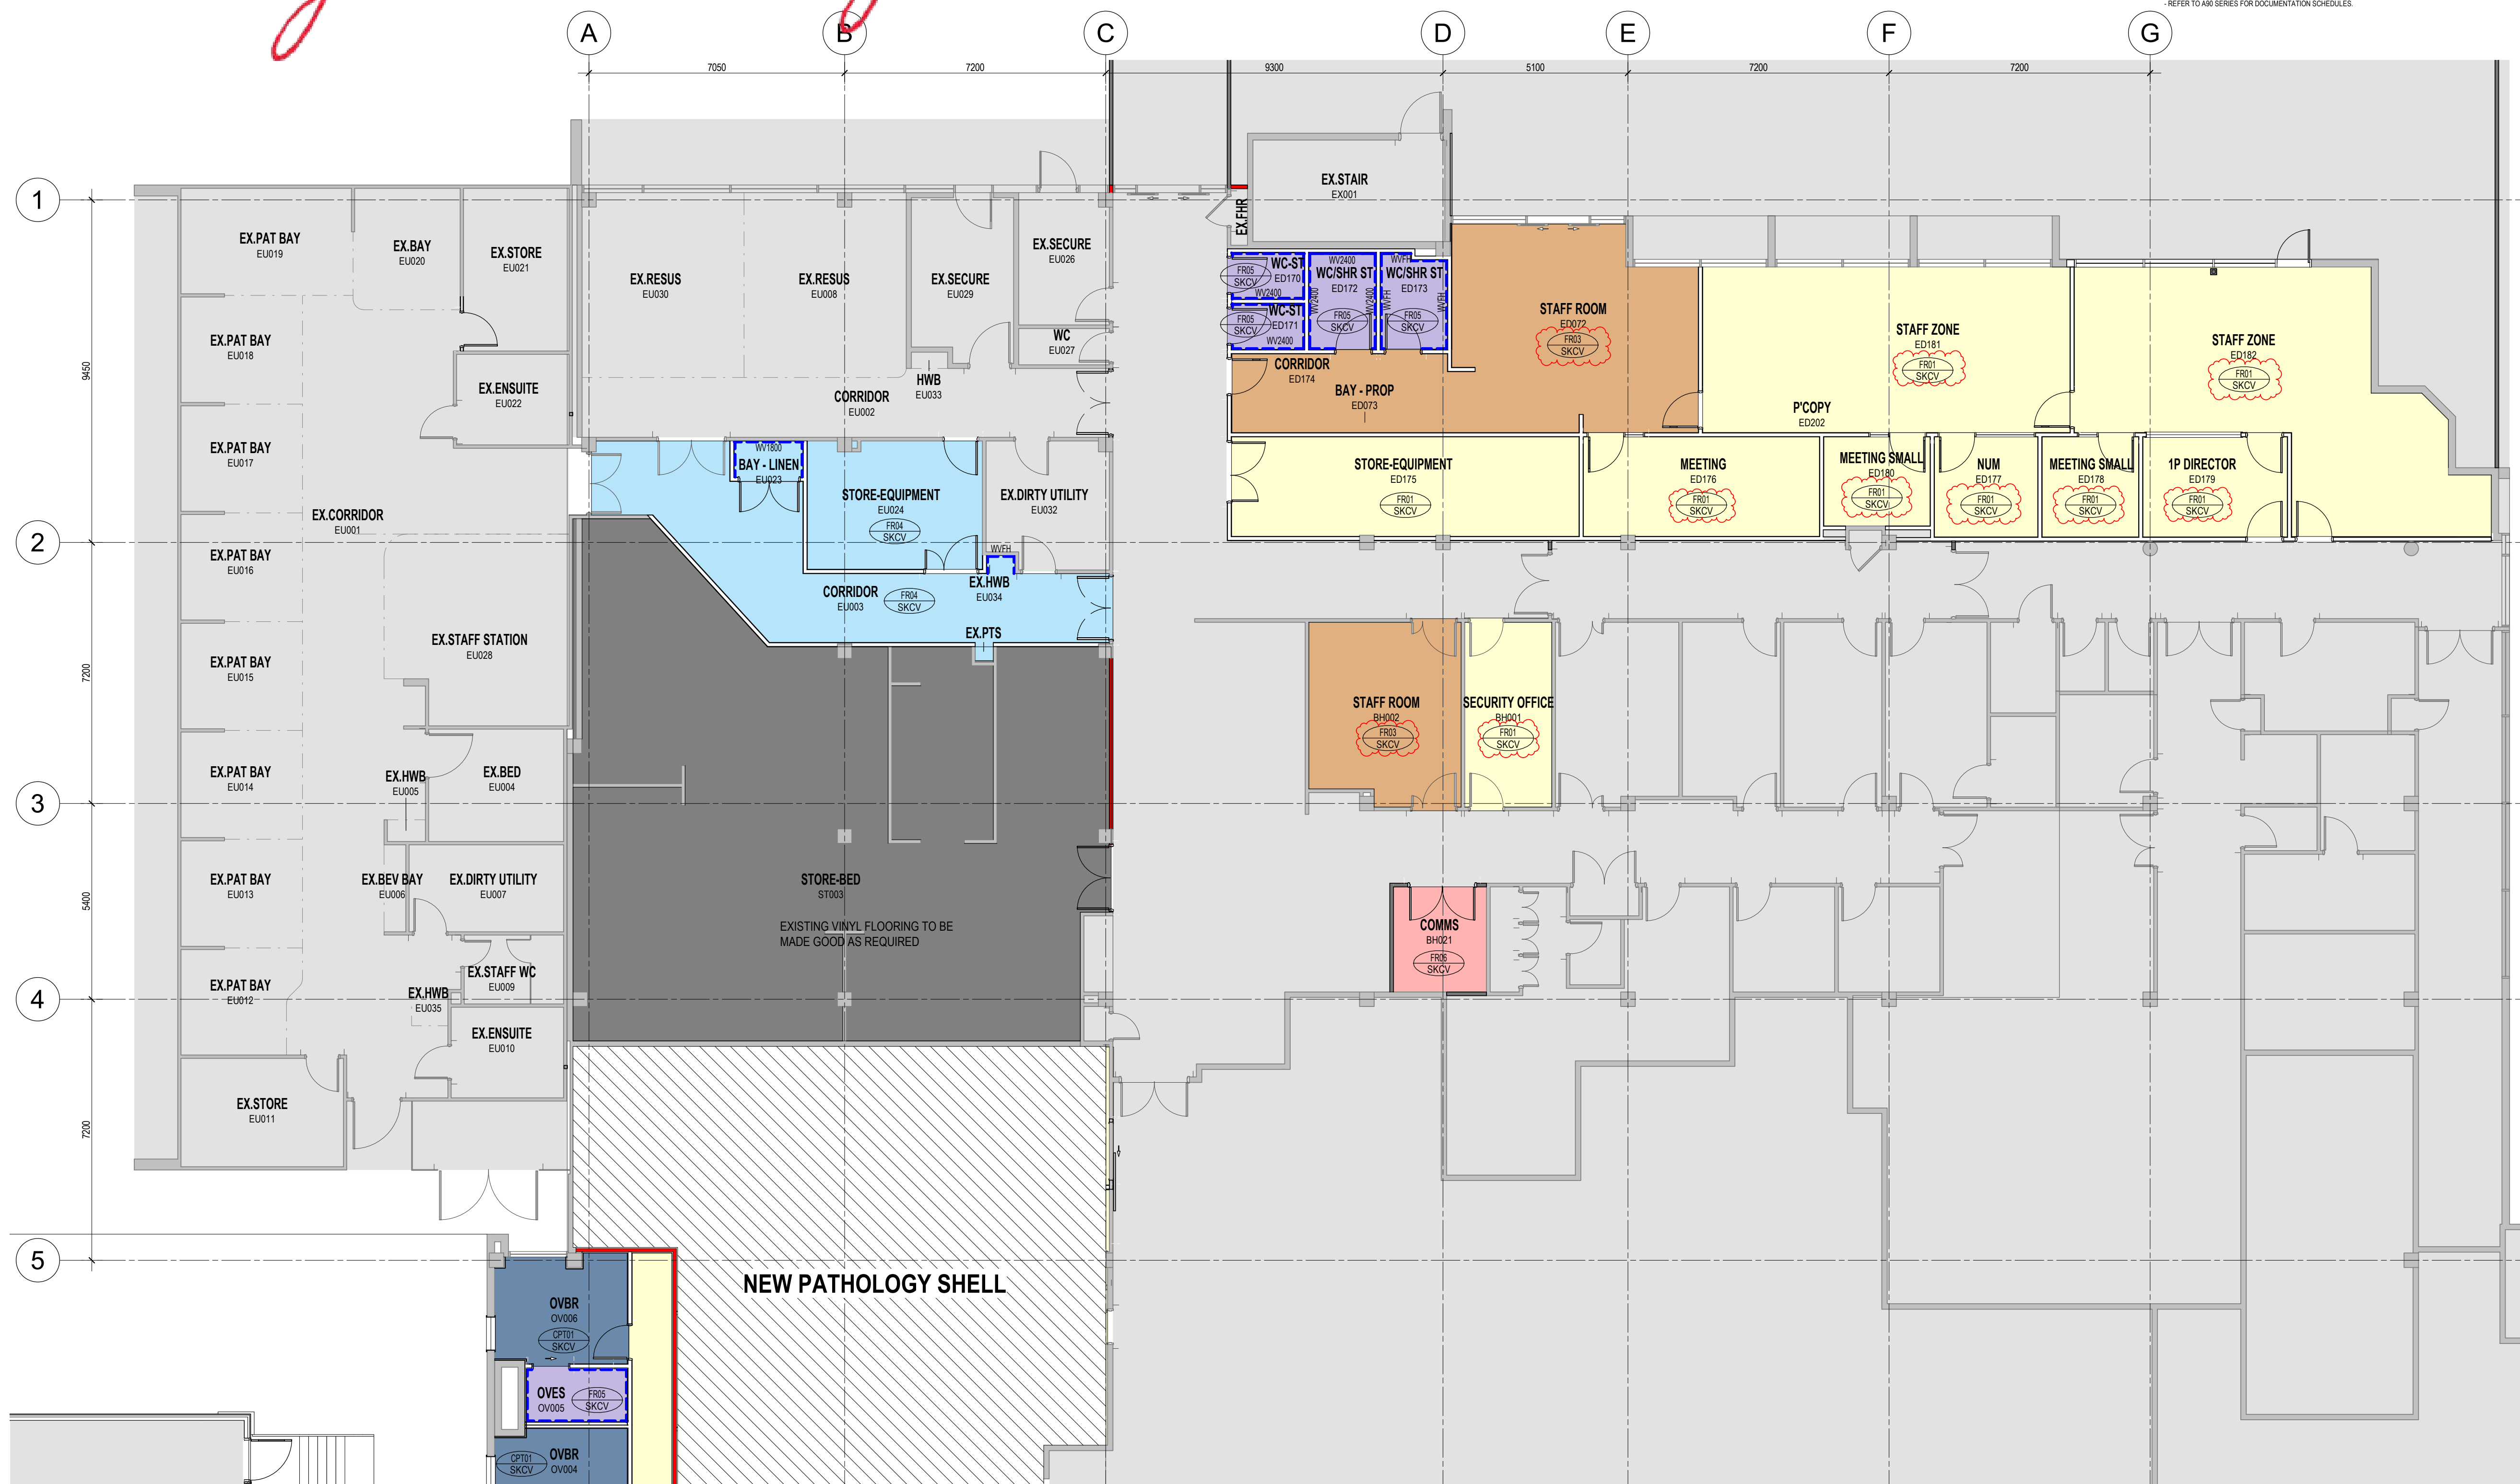

FINISHES LEGEND		
PT01 - CARPET TILE - STAFF AREAS	FR03 - FLOOR VINYL - TIMBER LOOK	SKV - COVED VINYL SKIRTING
PT02 - CARPET TILE - EDUCATION	FR04 - FLOOR VINYL - TO MATCH EXISTING	AFG - APPLIED FILM ON GLAZING
PT03 - CARPET TILE - TO MATCH EXISTING	FR05 - FLOOR VINYL - WET AREAS	PA - FEATURE PAINT
FR01 - FLOOR VINYL - GENERAL	FR06 - FLOOR VINYL - ANTI STATIC	OTHERWISE PA2 TO INTERNAL WALLS
FR02 - FLOOR VINYL - FEATURE INSERTS	CON01 - SEALED CONCRETE	HR - HAND RAIL
	EXISTING FLOORING TO BE MADE GOOD AS REQUIRED	SKAL - ALUMINIUM SKIRTING
		SKV - FEATHER EDGE VINYL SKIRTING
		WAP (XX) - WALL APPLIED PANEL (HEIGHT)
		WAP01 - TIMBER LOOK LAMINATE
		WV (XX) - WALL VINYL (HEIGHT)
		FR - FULL HEIGHT
		WB1 - WALL BUFFER SINGLE

KEY PLAN

REV	DESCRIPTION	DRN	DATE
A	Issued for Tender	BR	12/11/2020
1	Issued for Construction	CS	25/06/2021
2	Issued for Construction	CS	21/07/2021

ALL RIGHTS RESERVED. THIS WORK IS COPYRIGHT AND CANNOT BE REPRODUCED OR COPIED IN ANY FORM OR BY ANY MEANS (GRAPHIC, ELECTRONIC OR MECHANICAL INCLUDING PHOTOCOPYING) WITHOUT THE WRITTEN PERMISSION OF THE PRINCIPAL UNDER THE TERMS OF THE CONTRACT. ANY LICENCE, EXPRESS OR IMPLIED, TO USE THE DOCUMENT FOR ANY PURPOSE WHATSOEVER IS RESTRICTED TO THE TERMS OF THE AGREEMENT OR IMPLIED AGREEMENT WITH THE PRINCIPAL UNDER THE TERMS OF THE CONTRACT.

COPYRIGHT

DIMENSIONS

USE FIGURED DIMENSIONS, DO NOT SCALE. CONTRACTORS MUST VERIFY ALL DIMENSIONS ON THE SITE BEFORE COMMENCING ANY WORK OR MAKING ANY SHOP DRAWING WHICH MUST BE SUBMITTED AND REVIEWED BEFORE MANUFACTURE.

FIXTURES, FITTINGS & EQUIPMENT SPECIFICATIONS

SUBSTITUTE FF&E EQUIPMENT SPECIFICATIONS

THE FIT-OUT DESIGN AND DOCUMENTATION HAS BEEN COMPLETED ON THE BASIS OF FF&E AND EQUIPMENT ADVISED TO THIS OFFICE AT THE TIME OF BRIEFING THE DESIGN. THE DESIGN PROVISIONS FOR FF&E AND EQUIPMENT INCORPORATES SPATIAL ALLOCATIONS, SERVICING, LOADING AND ACCESS CLEARANCES AND WHERE APPROPRIATE SERVICES REQUIREMENTS, HAVING DUE REGARD FOR SURROUNDING FIXTURES AND FITTINGS. IT SHOULD BE NOTED THAT SUBSTITUTE FF&E OR EQUIPMENT WITH ALTERNATE SPECIFICATIONS SHOULD NOT BE PROCURED PRIOR TO VALIDATING THOSE SPECIFICATIONS AGAINST THE ITEM CONTROL SCHEDULE AND DESIGN PROVISIONS IN THE MODEL. THIS OFFICE ACCEPTS NO RESPONSIBILITY FOR THE PROCUREMENT OF SUBSTITUTE FF&E AND EQUIPMENT WHICH HAS NOT BEEN REVIEWED AND VALIDATED AGAINST THE ORIGINAL DESIGN PROVISIONS.

SERVICE POINTS DISCLAIMER

THE SERVICE POINTS IDENTIFIED ON THESE DRAWINGS HAVE BEEN OVERLAYED FROM THE BUILDING SERVICES ENGINEERING MODEL, AND ARE PROVIDED FOR INFORMATION AND SET-OUT PURPOSES ONLY. WE HAVE BEEN ADVISED BY THE SERVICES ENGINEERS THAT THE POINTS REPRESENTED ON THESE DRAWINGS ARE CORRECT AT THE TIME OF PUBLICATION. THIS OFFICE DOES NOT WARRANT THE ACCURACY OF THIS DATA. REFER TO THE BUILDING SERVICES ENGINEERING DOCUMENTATION FOR THE INSTALLATION OF THE SERVICES POINTS, AND THE INTERFACE BETWEEN THE SERVICES POINTS AND THE RESPECTIVE ENGINEERING SYSTEMS.

FOR CONSTRUCTION

ARCHITECTS

STH

ABN: 21 134 476 065
21-31 GOODWOOD ST, RICHMOND VIC 3121, AUSTRALIA
PH: (03) 9865 2333 FAX: (03) 9865 2455
THIS ARCHITECTURAL DESIGN IS THE COPYRIGHT OF
SILVER THOMAS HANLEY (AUS) PTY LTD ABN 21 134 476 065
AND SHALL NOT BE REPRODUCED WITHOUT THEIR WRITTEN PERMISSION

CLIENT

NSW GOVERNMENT | **Health Infrastructure**

PROJECT

COFFS HARBOUR HOSPITAL EXPANSION REFURBISHMENT

345 Pacific Highway, Coffs Harbour

DRAWING TITLE

**FINISHES PLAN
GROUND LEVEL
EMU & ED STAFF**

SCALE	DATE	DRAWN BY	CHECKED
1:100@A1	11/06/20	MB, CL	BR

PROJECT No	DRAWING No	REVISION
10492	MBA-63GF001	2

plus TBC cove to timber vinyl locations

CONTINUATION REFER TO 63GF002