


- NOTES:
1. THIS SHEET IS TO BE READ IN CONJUNCTION WITH THE GENERAL NOTES SHEET (DRAWING ST-000-01) AND STRUCTURAL SPECIFICATION
 2. STRUCTURAL LEVELS SHOWN ON THIS LEVEL ONLY, REFER TO ARCHITECT DRAWINGS FOR FINISHED LEVELS


LEGEND:


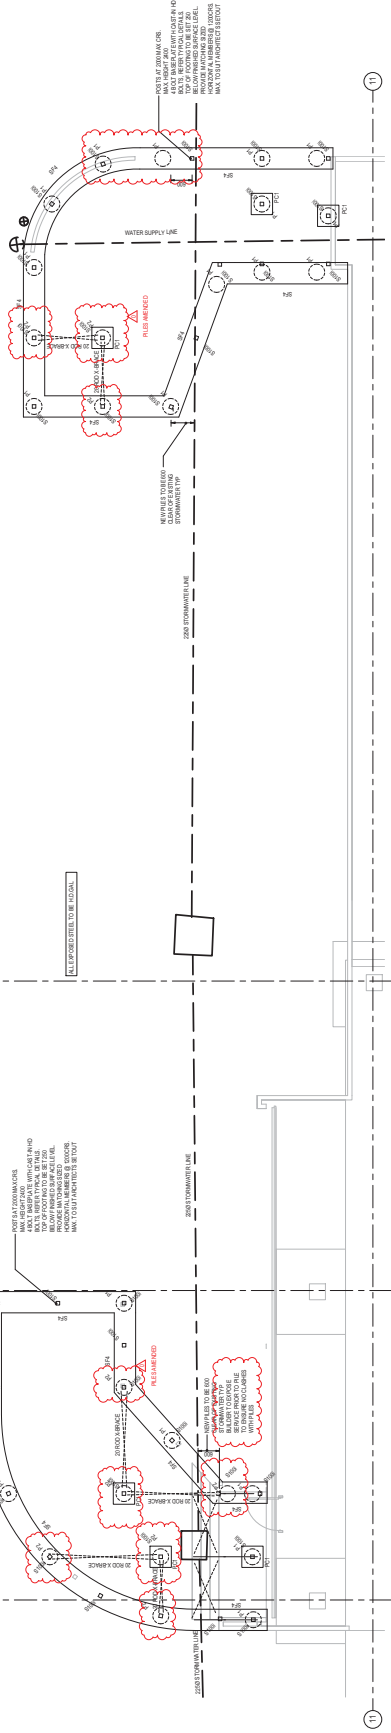


GROUND LEVEL FOUNDATION - PART PLAN

SCALE = 1:90

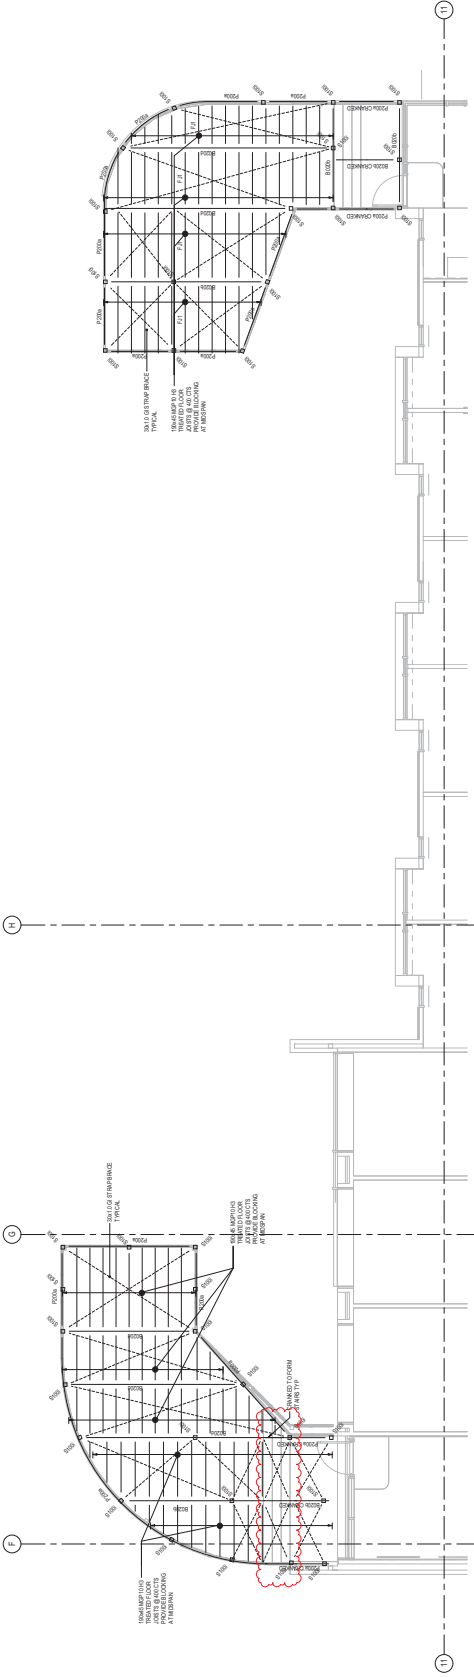


GROUND LEVEL FRAMING - PART PLAN


SCALE - 1:50

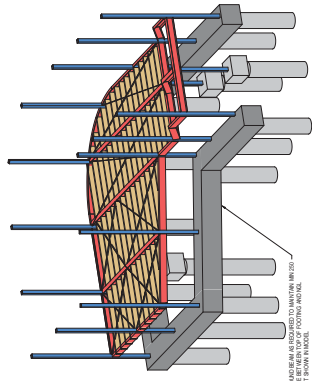

STEP GROUND BEAM AS REQUIRED TO MAINTAIN MIN. COVERAGE BETWEEN TOP OF FOOTING AND NGL.

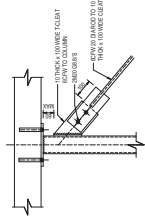

TYPICAL ROD BRACING WALL DETAIL

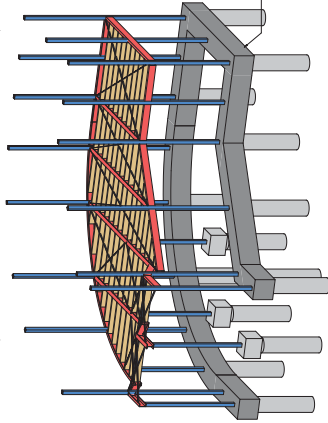

- 3 TYP GROUND BEAM AS REQUIRED TO MAINTAIN MIN 250 COVER BETWEEN TOP OF FOOTING AND NGL