
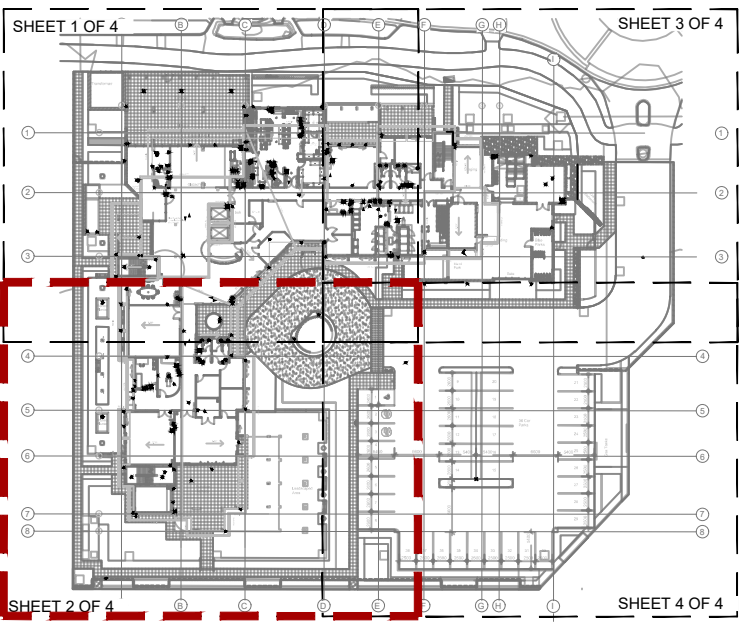


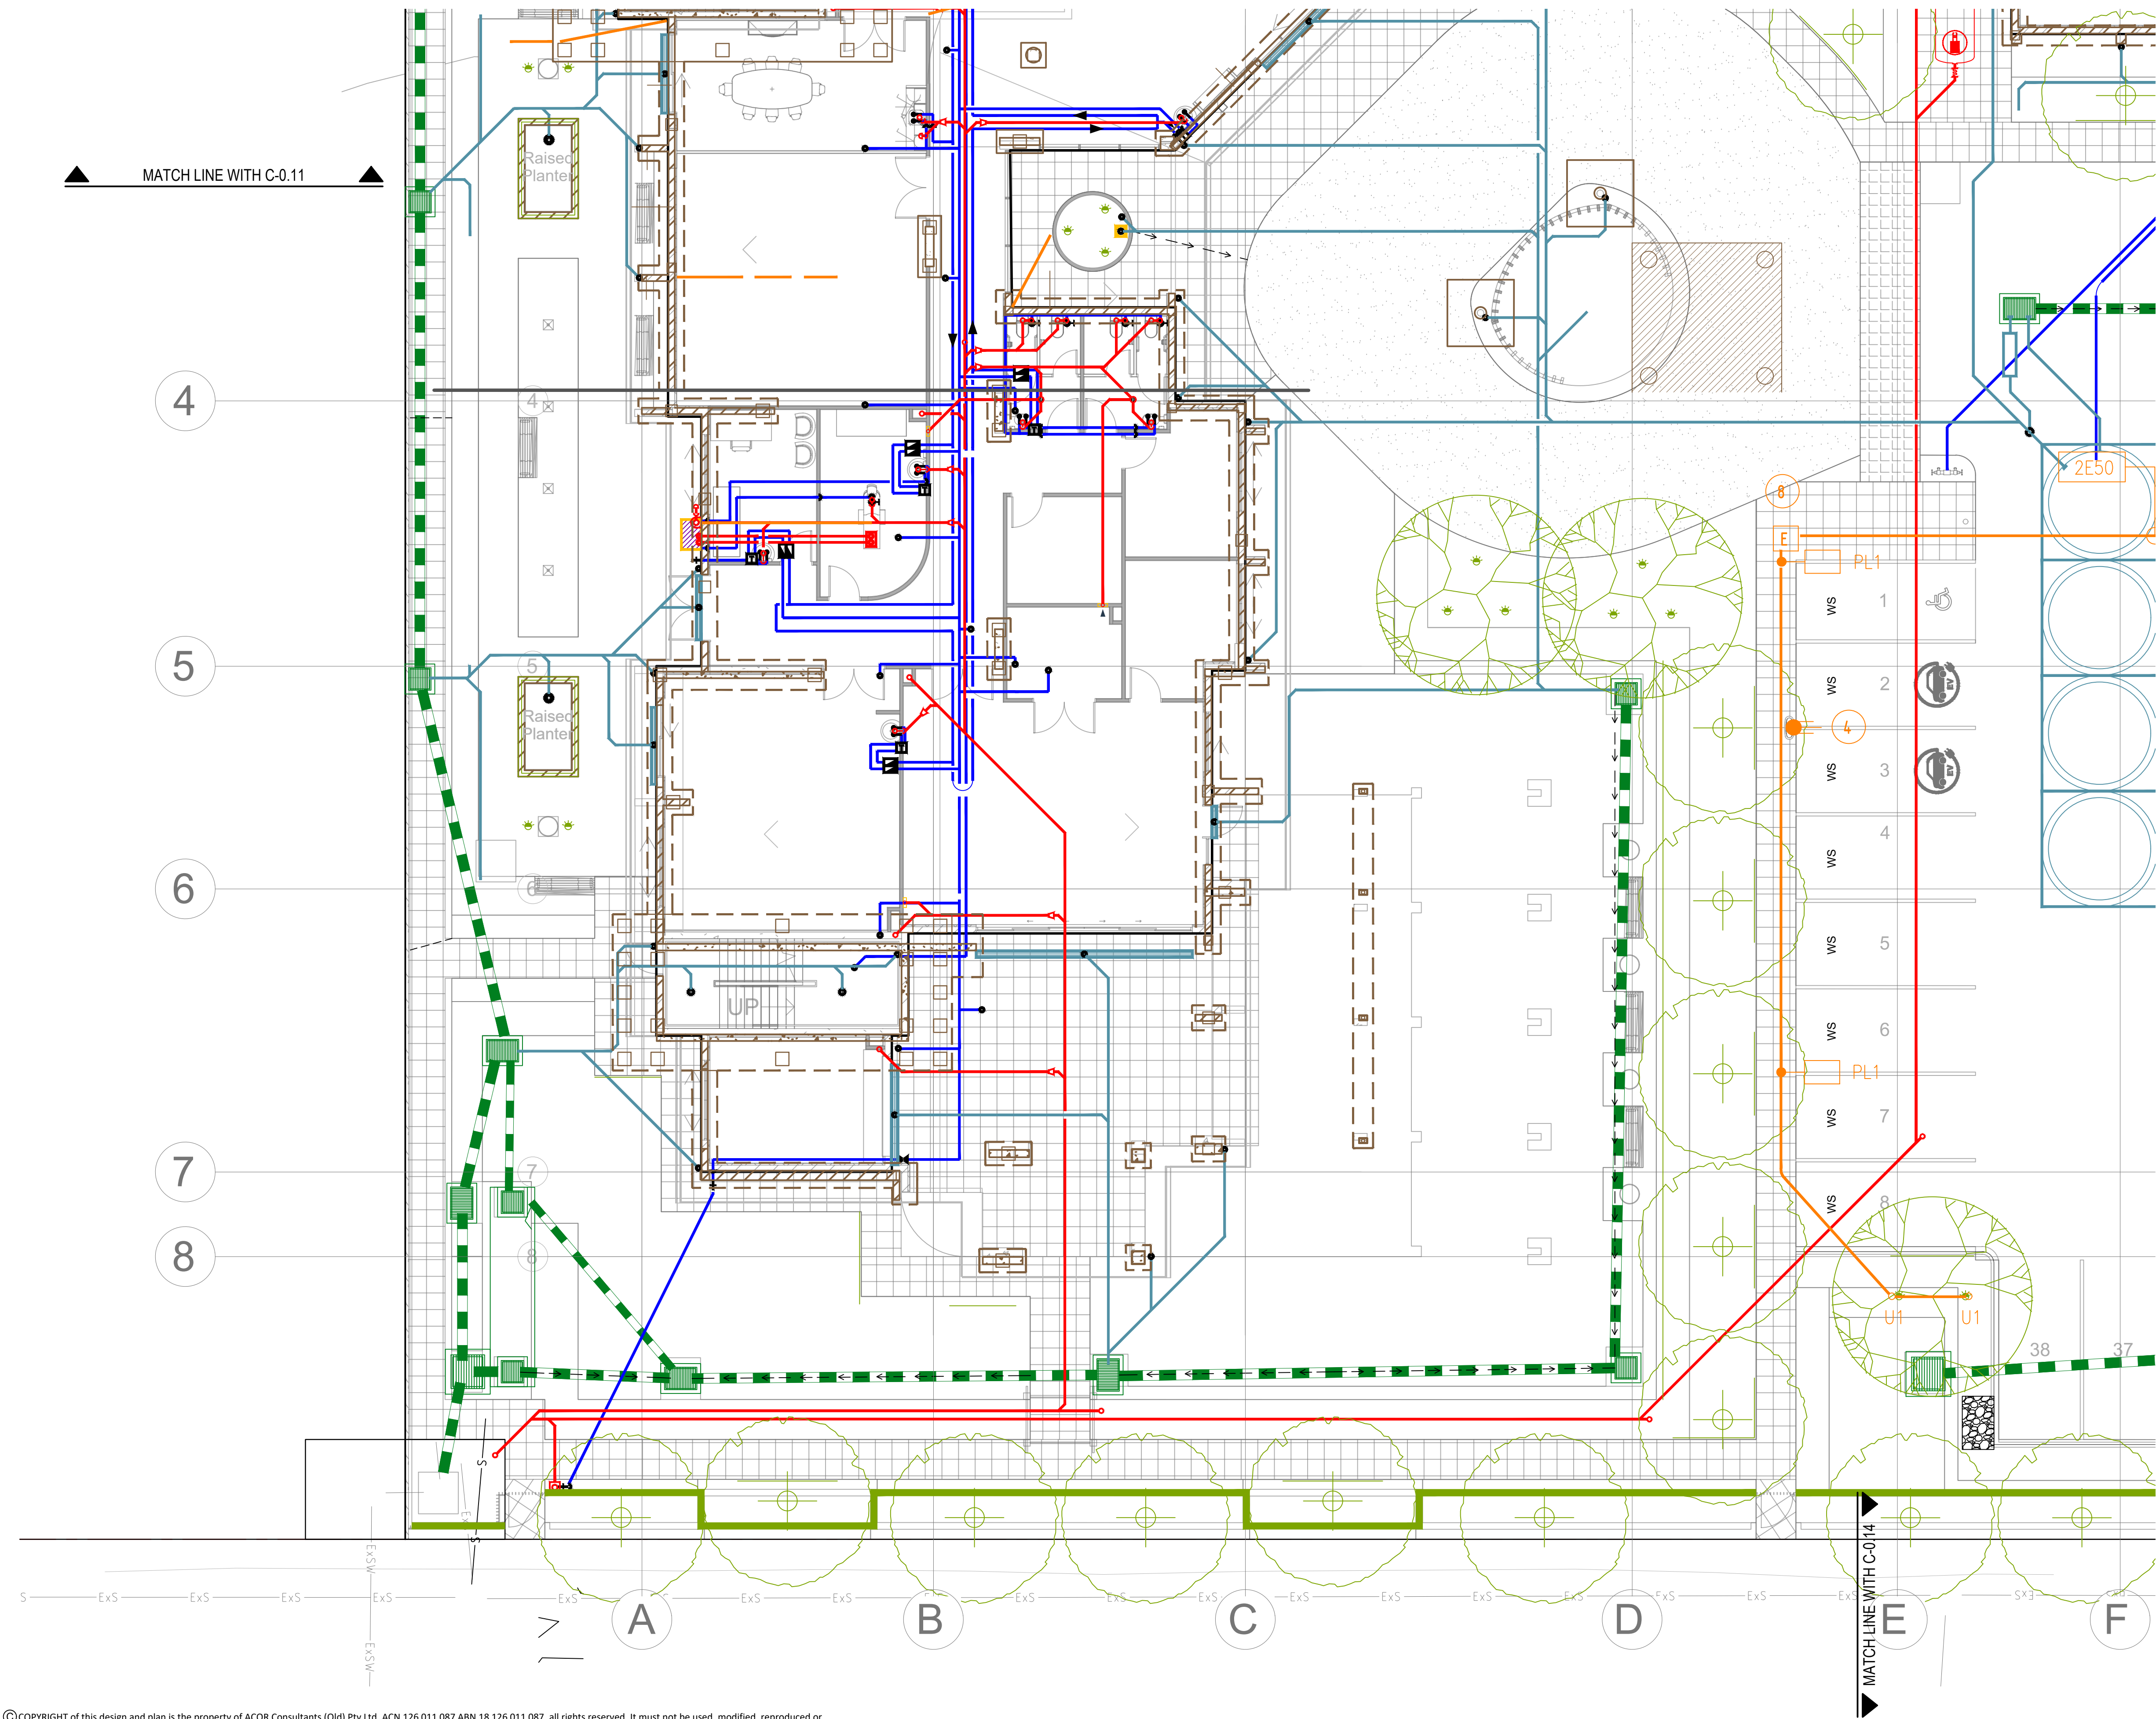

KEY PLAN
NTS

LEGEND

- CIV - WATER SERVICE
- CIV - STORMWATER
- LA - LANDSCAPE FEATURE
- STR - FOOTING
- STR - WALL
- HYD - WATER
- HYD - ROOFWATER/STORMWATER
- HYD - SANITARY DRAIN / TRADE WASTE / VENT
- ELEC - CONDUIT RUN

0 2 4 6m


SCALE 1:100 @ A1

FOR INFORMATION


THIS PLAN IS TO BE
PRINTED IN COLOUR

© COPYRIGHT of this design and plan is the property of ACOR Consultants (Qld) Pty Ltd, ACN 126 011 087 ABN 18 126 011 087, all rights reserved. It must not be used, modified, reproduced or copied wholly or in part without written permission from ACOR Consultants (Qld) Pty Ltd. ACOR Consultants is a trademark licensed to ACOR Consultants (Qld) Pty Ltd by ACOR Consultants Pty Ltd.

Issue		Date	Drawn	Approved
B		10/10/22	ND	ND
A		16/09/22	JG	ND
Issue Description		Date	Drawn	Approved
1		16/09/22	JG	ND

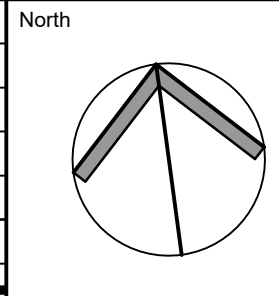

ENGINEER'S CERTIFICATION
This drawing has been assigned an electronic code that signifies the drawing has been checked and approved by:

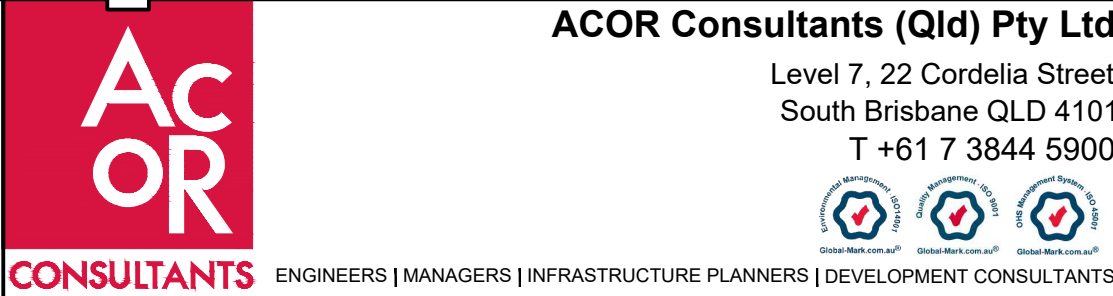

Project
**ROCKPOOL AGED CARE
PELICAN WATERS**
LOT 90, SPITFIRE BANKS DRIVE
PELICAN WATERS, QLD

Drawing Title		IN GROUND SERVICES COORDINATION PLAN		SHEET 2 OF 4	
Drawn	Date	Scale	A1	Q.A. Check	Date
JG	JUNE 2021	1:100		ND	10.10.22
Designed	Project No.	BR210085		Dwg. No.	Issue
ND				21033-C-0.12	B