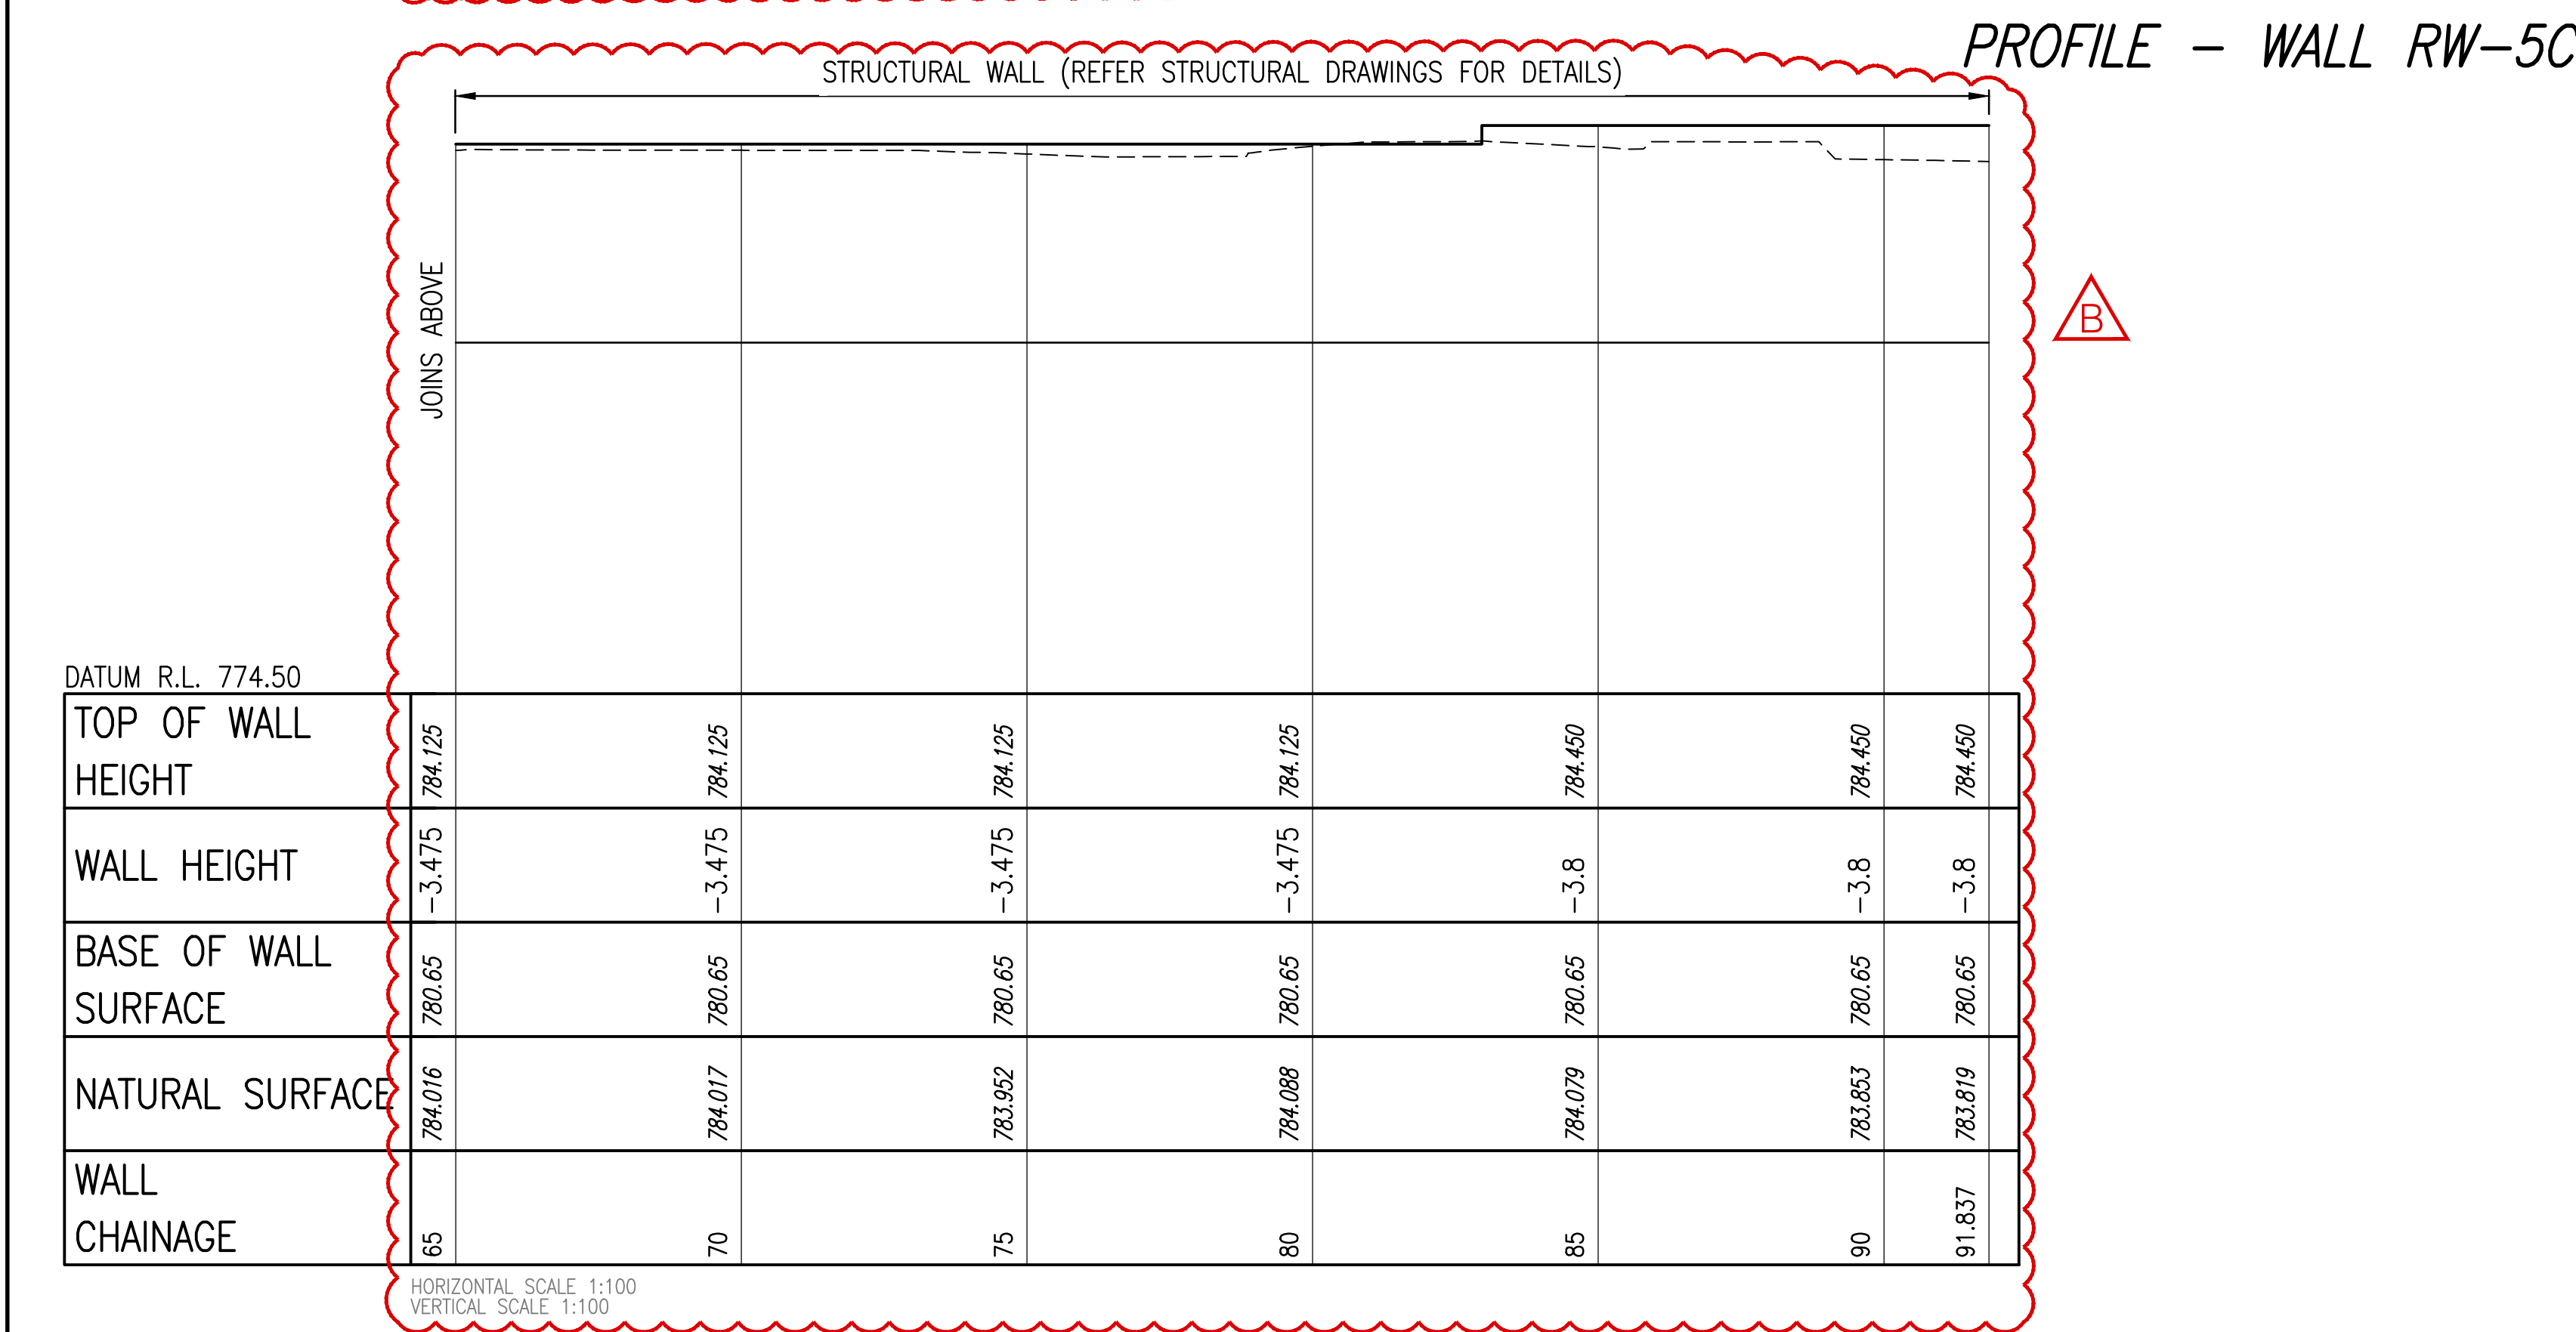
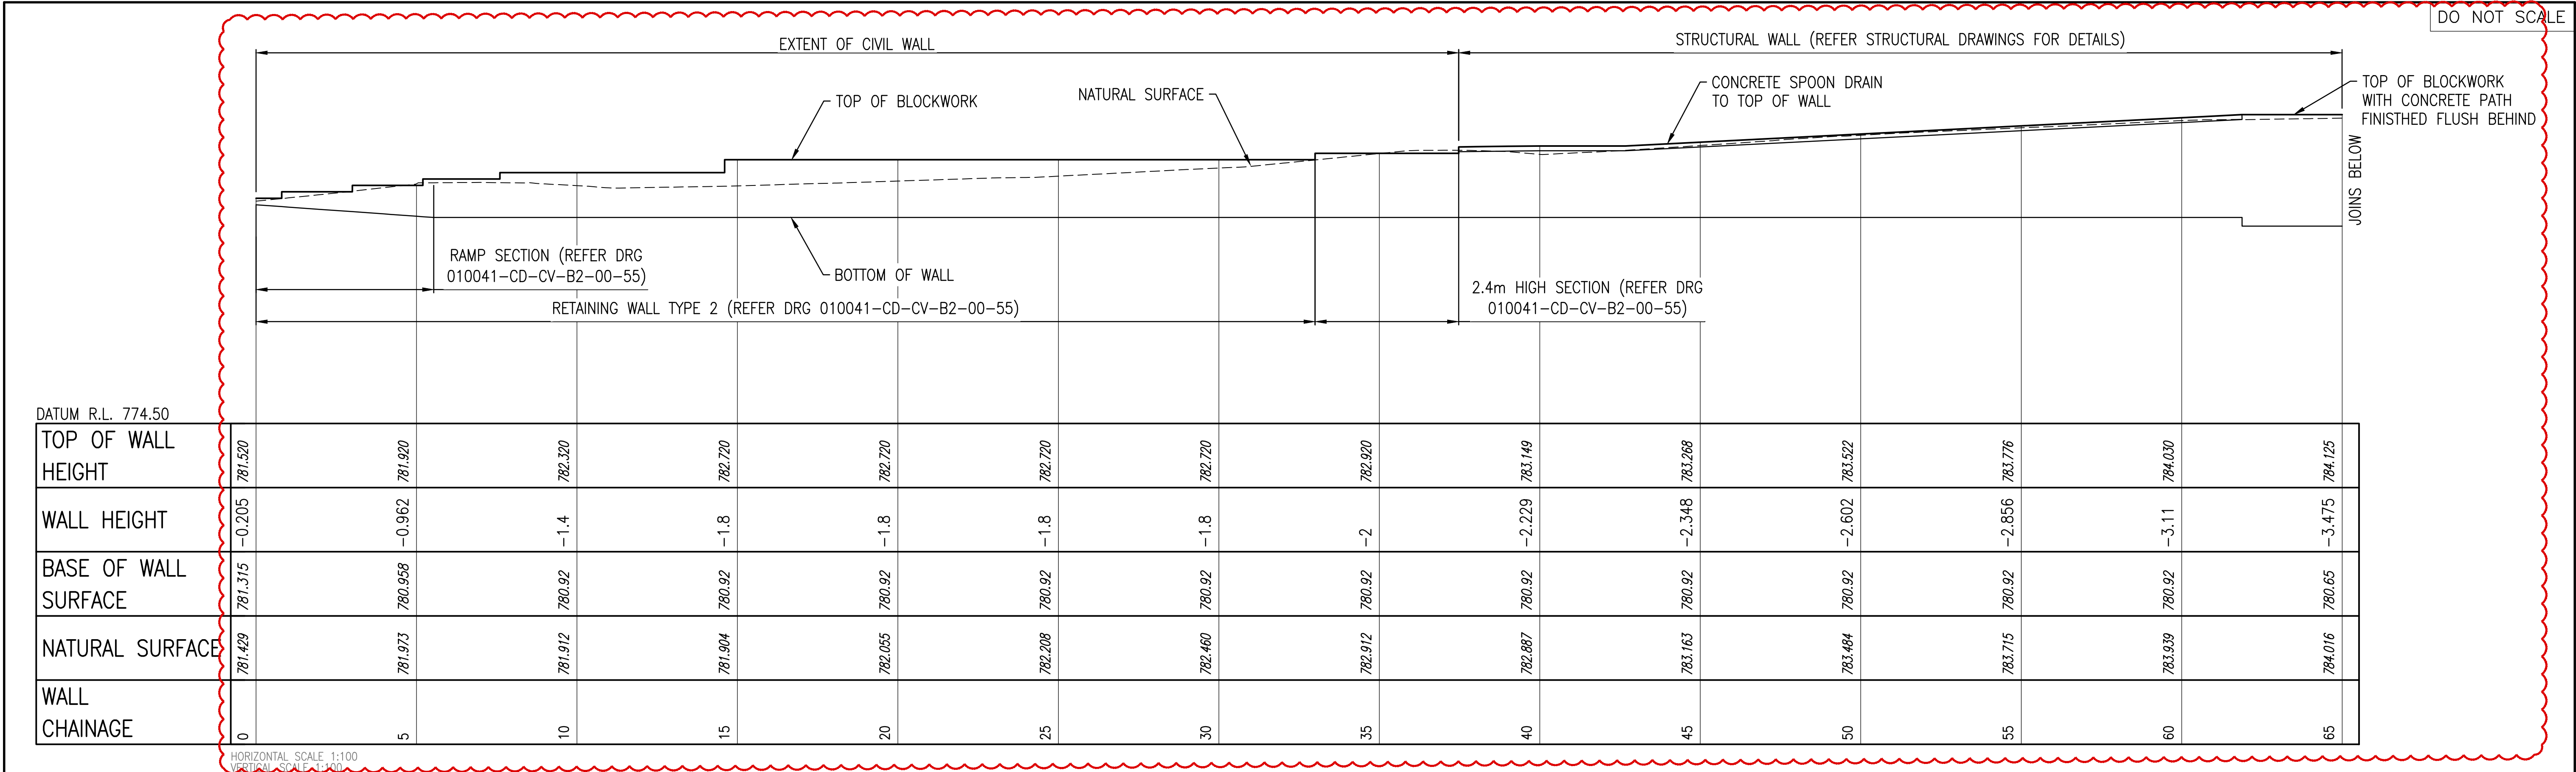


						ASSOCIATED CONSULTANTS				CLIENT / PROJECT  Queensland Government Queensland Health ATHERTON HOSPITAL REDEVELOPMENT				 FLANAGAN CONSULTING GROUP DEVELOPMENT CONSULTANTS • PROJECT MANAGERS • ENGINEERS • PLANNERS CAIRNS (07) 4031 3199 DARWIN (08) 8943 0620 MACKAY (07) 4844 1200 TOWNSVILLE (07) 4724 5737 www.flanaganconsulting.com.au				DESIGNED	TITLE CLINICAL SERVICES BUILDING RETAINING WALL ELEVATIONS SHEET 4 OF 5						DRAWING No. 010041-CD-CV-B2-00-52 SHEET 52 OF 59 SHEETS		REVISION B	
DRAWN																												
ACAD No.	A1 FULL SIZE																											
4749-B2-13-RW																												
SCALE	1:100																											

						PEDDLE THORP architecture interiors health planning			
						 ANDREW PROWSE LANDSCAPE ARCHITECT			
B	SHEET PILE WALL REDESIGN				JB		19349	02.07.20	
A	FOR CONSTRUCTION				JB	IM	6764	03.07.19	
-	TENDER ISSUE				JB	JB	19349	11.03.19	
REV	DESCRIPTION				TASK MAN.	APPROVED	RPO No.	DATE	
THIS DRAWING IS COPYRIGHT AND THE PROPERTY OF FLANAGAN CONSULTING GROUP, A REGISTERED BUSINESS NAME OF SOUTH PACIFICSANDS PTY. LTD. (ACN 052 933 687) AND MUST NOT BE REPRODUCED WITHOUT WRITTEN PERMISSION.									