

AREA:
GROUND FLOOR :
LIVING = 147.45msq
GARAGE = 37.84msq
PATIO = 3.57msq
PATIO 2 = 1.61msq
ALFRESCO = 27.18msq

1ST FLOOR :
LIVING = 130.73msq
BALCONY = 10.87msq

TOTAL = 359.25msq

A Division of
Braela Group Pty Ltd
ACN: 123 792 898



Paul Chapman
QBSA LIC: 1071096

Ph: 07 5559 2622
Mob: 0429 611 122

Email: nadesign@bigpond.net.au
Po Box 476 Mudgeeraba QLD 4213

© Copyright

Reproduction in part or whole is forbidden without written permission

IF IN DOUBT -- ASK
DO NOT ASSUME

ALL DESIGN, CONSTRUCTION METHODS AND MATERIALS TO BE IN ACCORDANCE WITH:
- THE BUILDING CODE OF AUSTRALIA (BCA)
- DEVELOPMENT CODES OF THE STATE
- BUILDING REGULATIONS
- CURRENT EDITIONS OF AUSTRALIAN STANDARDS
- MANUFACTURERS SPECIFICATIONS AND INSTALLATION DETAILS FOR MATERIALS USED

PROJECT:

NEW RESIDENCE

CLIENT:

LOCATION:

**LOT 8 REES COURT
PALM BEACH QLD
SP:**

BUILDING CLASS: 1a DETACHED HOUSE

CLIMATE ZONE: 2

SOIL CLASS:

WIND RATING:

N2
REGION: 8
TERRAIN CATEGORY: T3
TOPOGRAPHY CLASSIFICATION: T1
SHIELDING CLASSIFICATION: R0
SERVICEABILITY DESIGN WIND PRESSURE: 1000Pa
ULTIMATE LIMIT STATE WIND PRESSURE: 1600Pa
WINTER PENETRATION: 150Pa

AMENDMENTS / ISSUES:

DATE ISSUE

DRAWN BY:

Paul Chapman

SIGNATURE OF DESIGNER:

PAGE SIZE:

A3

DATE:


Tuesday, 3 September 2013

DRAW. NO:

3.2

PROJECT NO:

10-3391

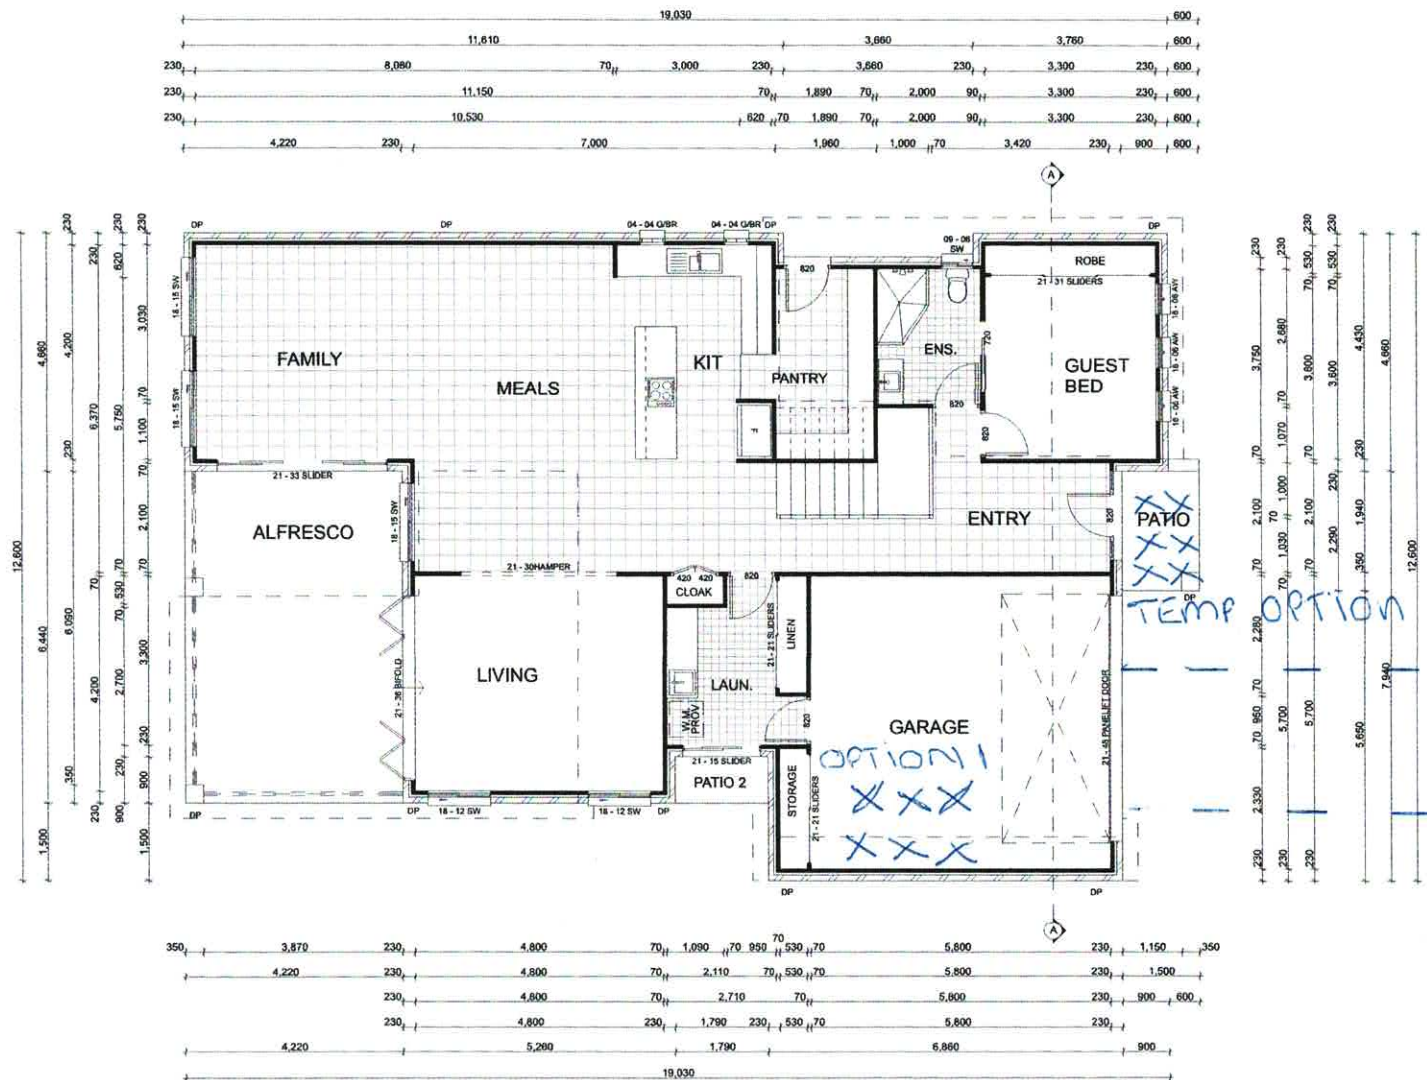

GROUND FLOOR

1:100