


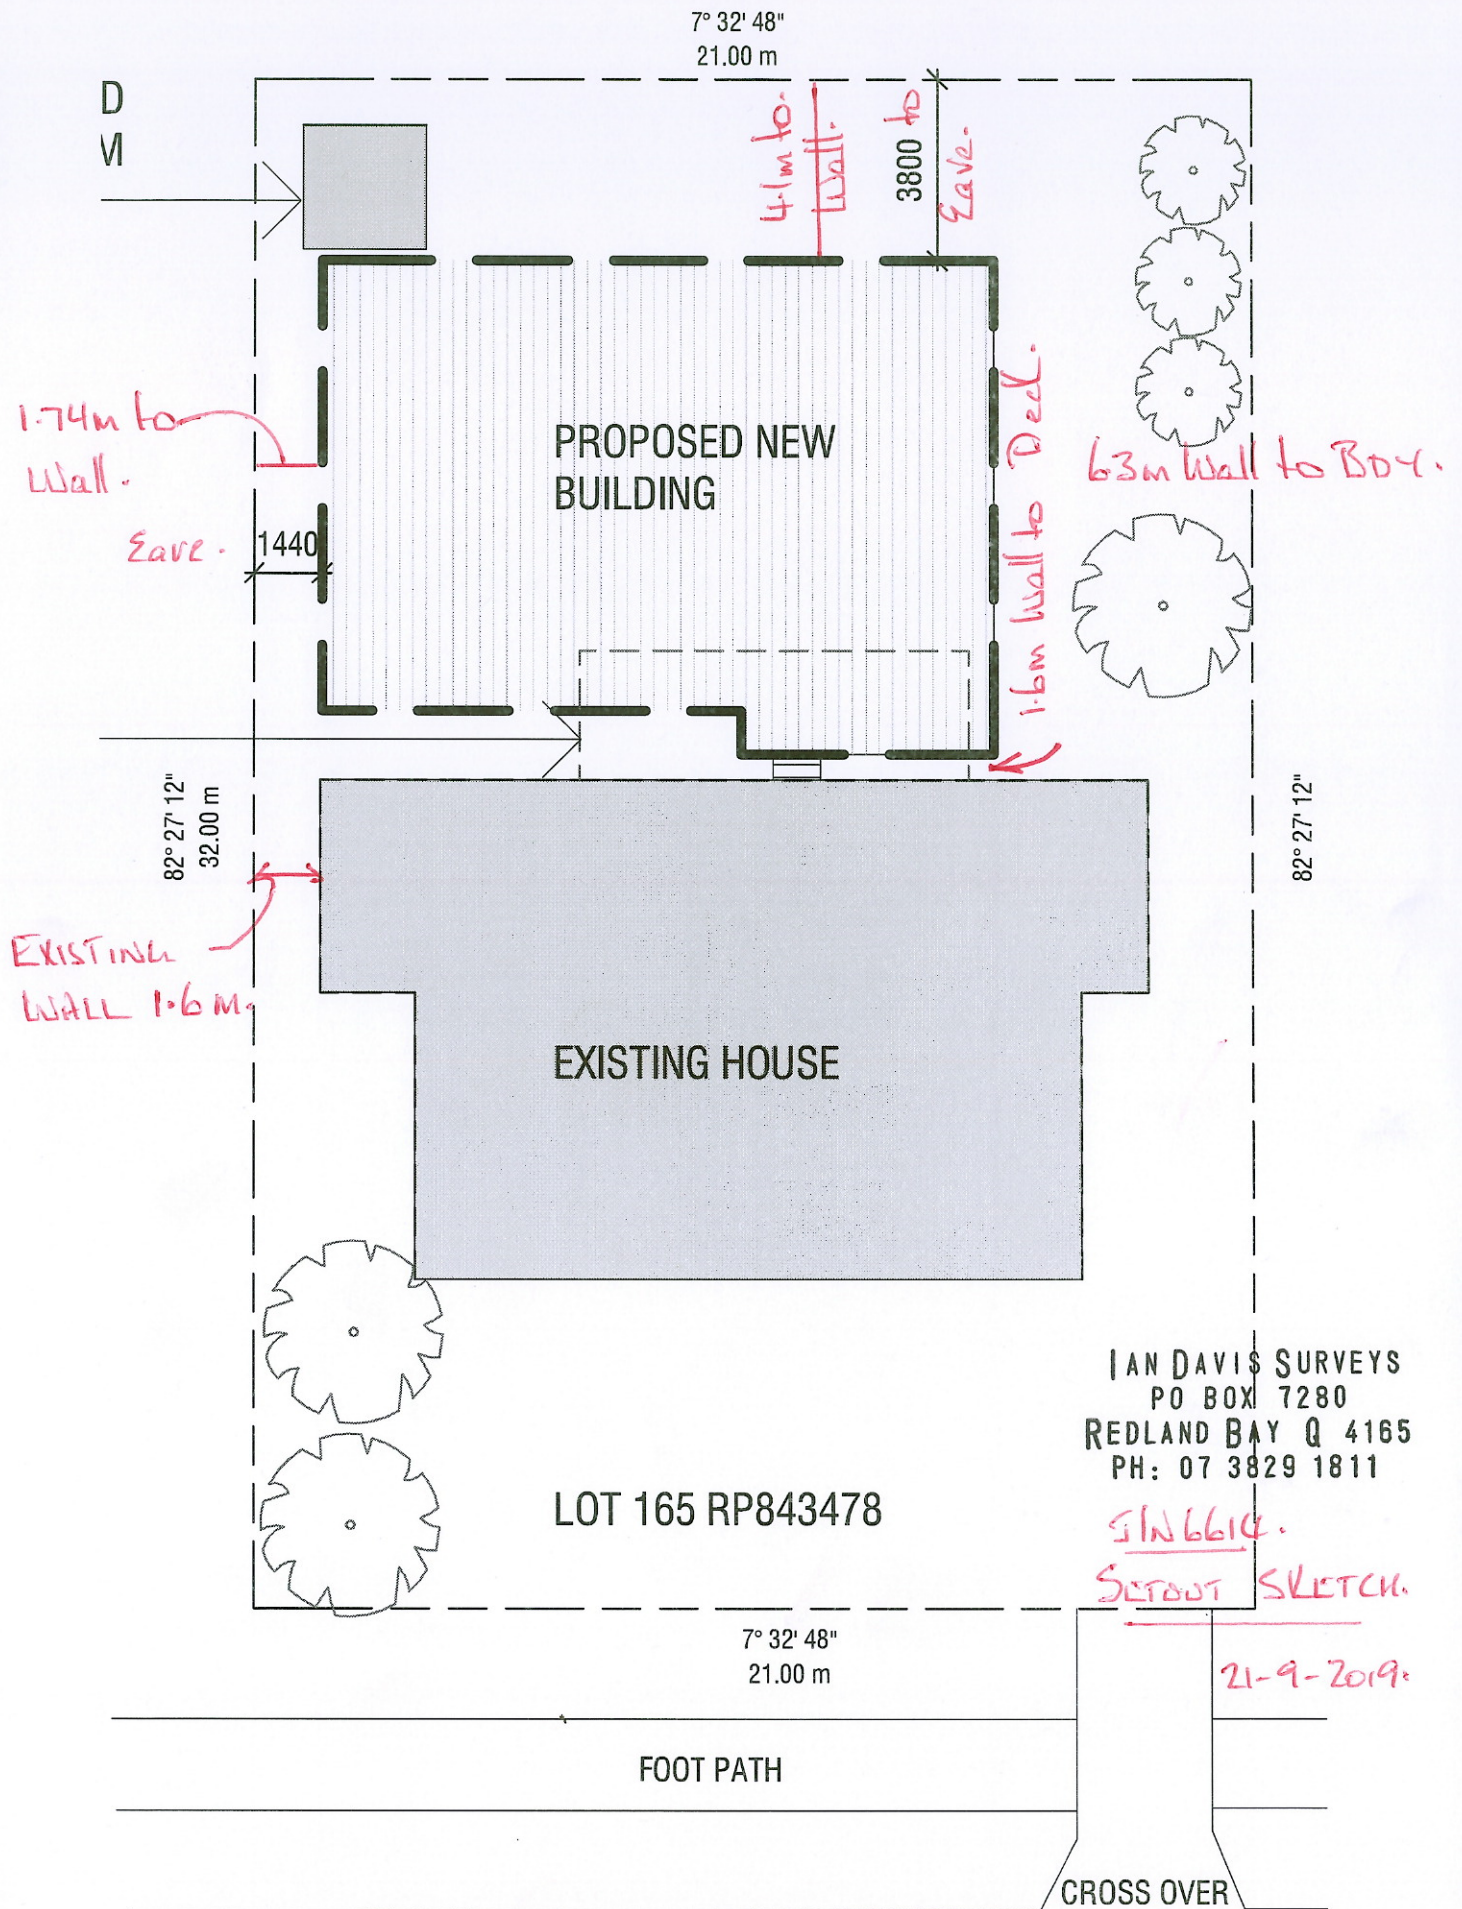

WOODLANDS ROAD