

Non-Structural

COGENT Access

Unit 6, 368 Earnshaw Road

Banyo Qld 4014

P.O. Box 50, Banyo Qld 4014

P: 1300 550 149

E: info@coagentscaffolding.com.au


W: www.coagentscaffolding.com.au

CLIENT Mirvac

DATE 2/12/22

PROJECT Quay waterfront

SUBJECT Construction stair to level 2

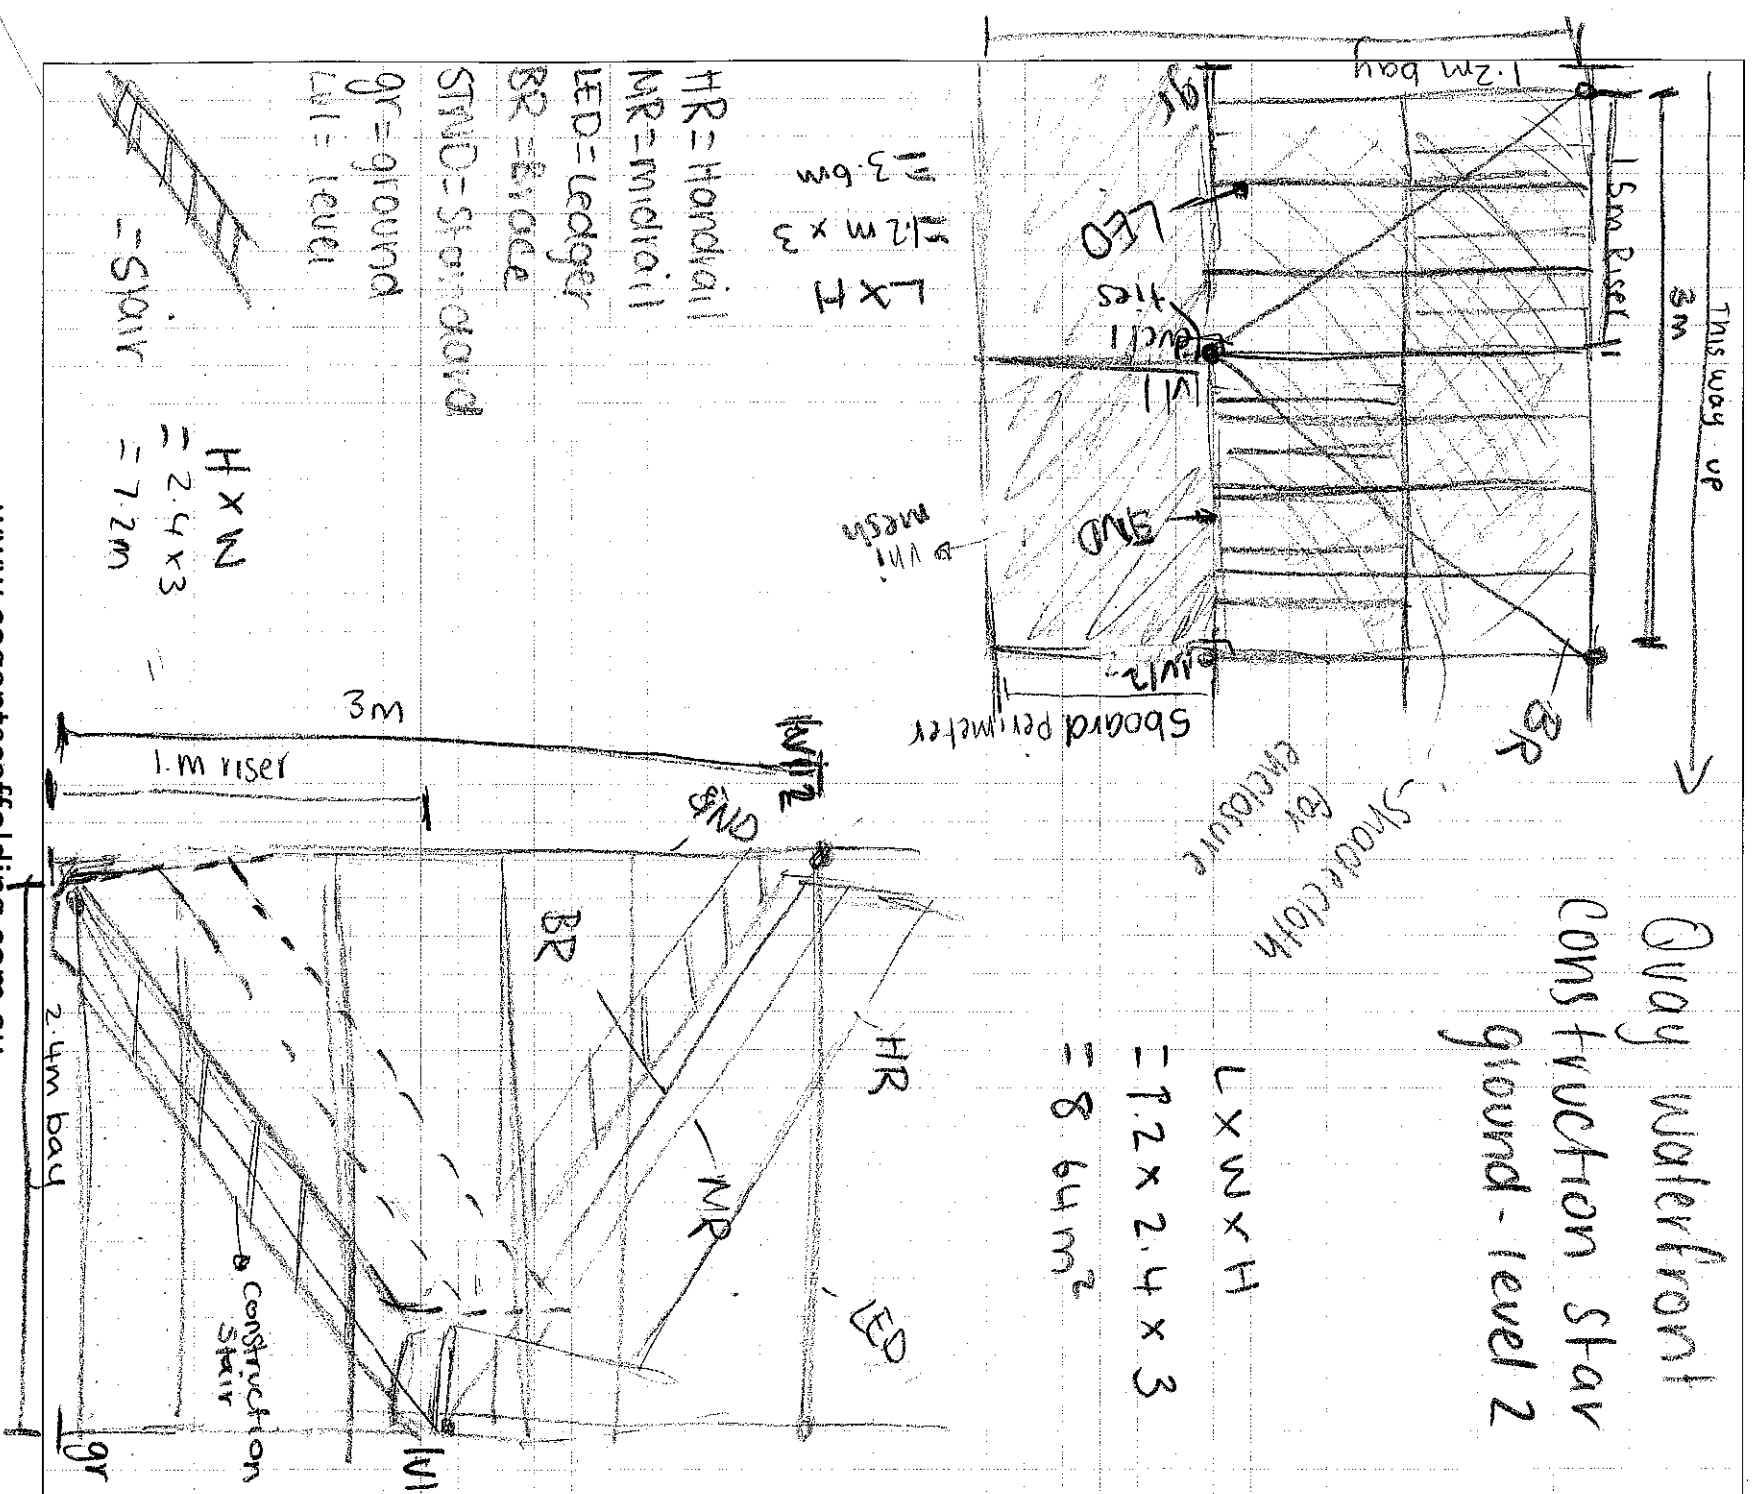

Non-Structural

COGENT Access

Unit 6, 368 Earnshaw Road

Banyo Qld 4014

P.O. Box 50, Banyo Qld 4014

P: 1300 550 149

E: info@coagentscaffolding.com.au

W: www.coagentscaffolding.com.au

CLIENT Mirvac

DATE 2/12/22

PROJECT Quay waterfront

SUBJECT Construction stair to level 2

