


MIDTOWN
TEMPORARY BOARD
SINGLE LINE DIAGRAM

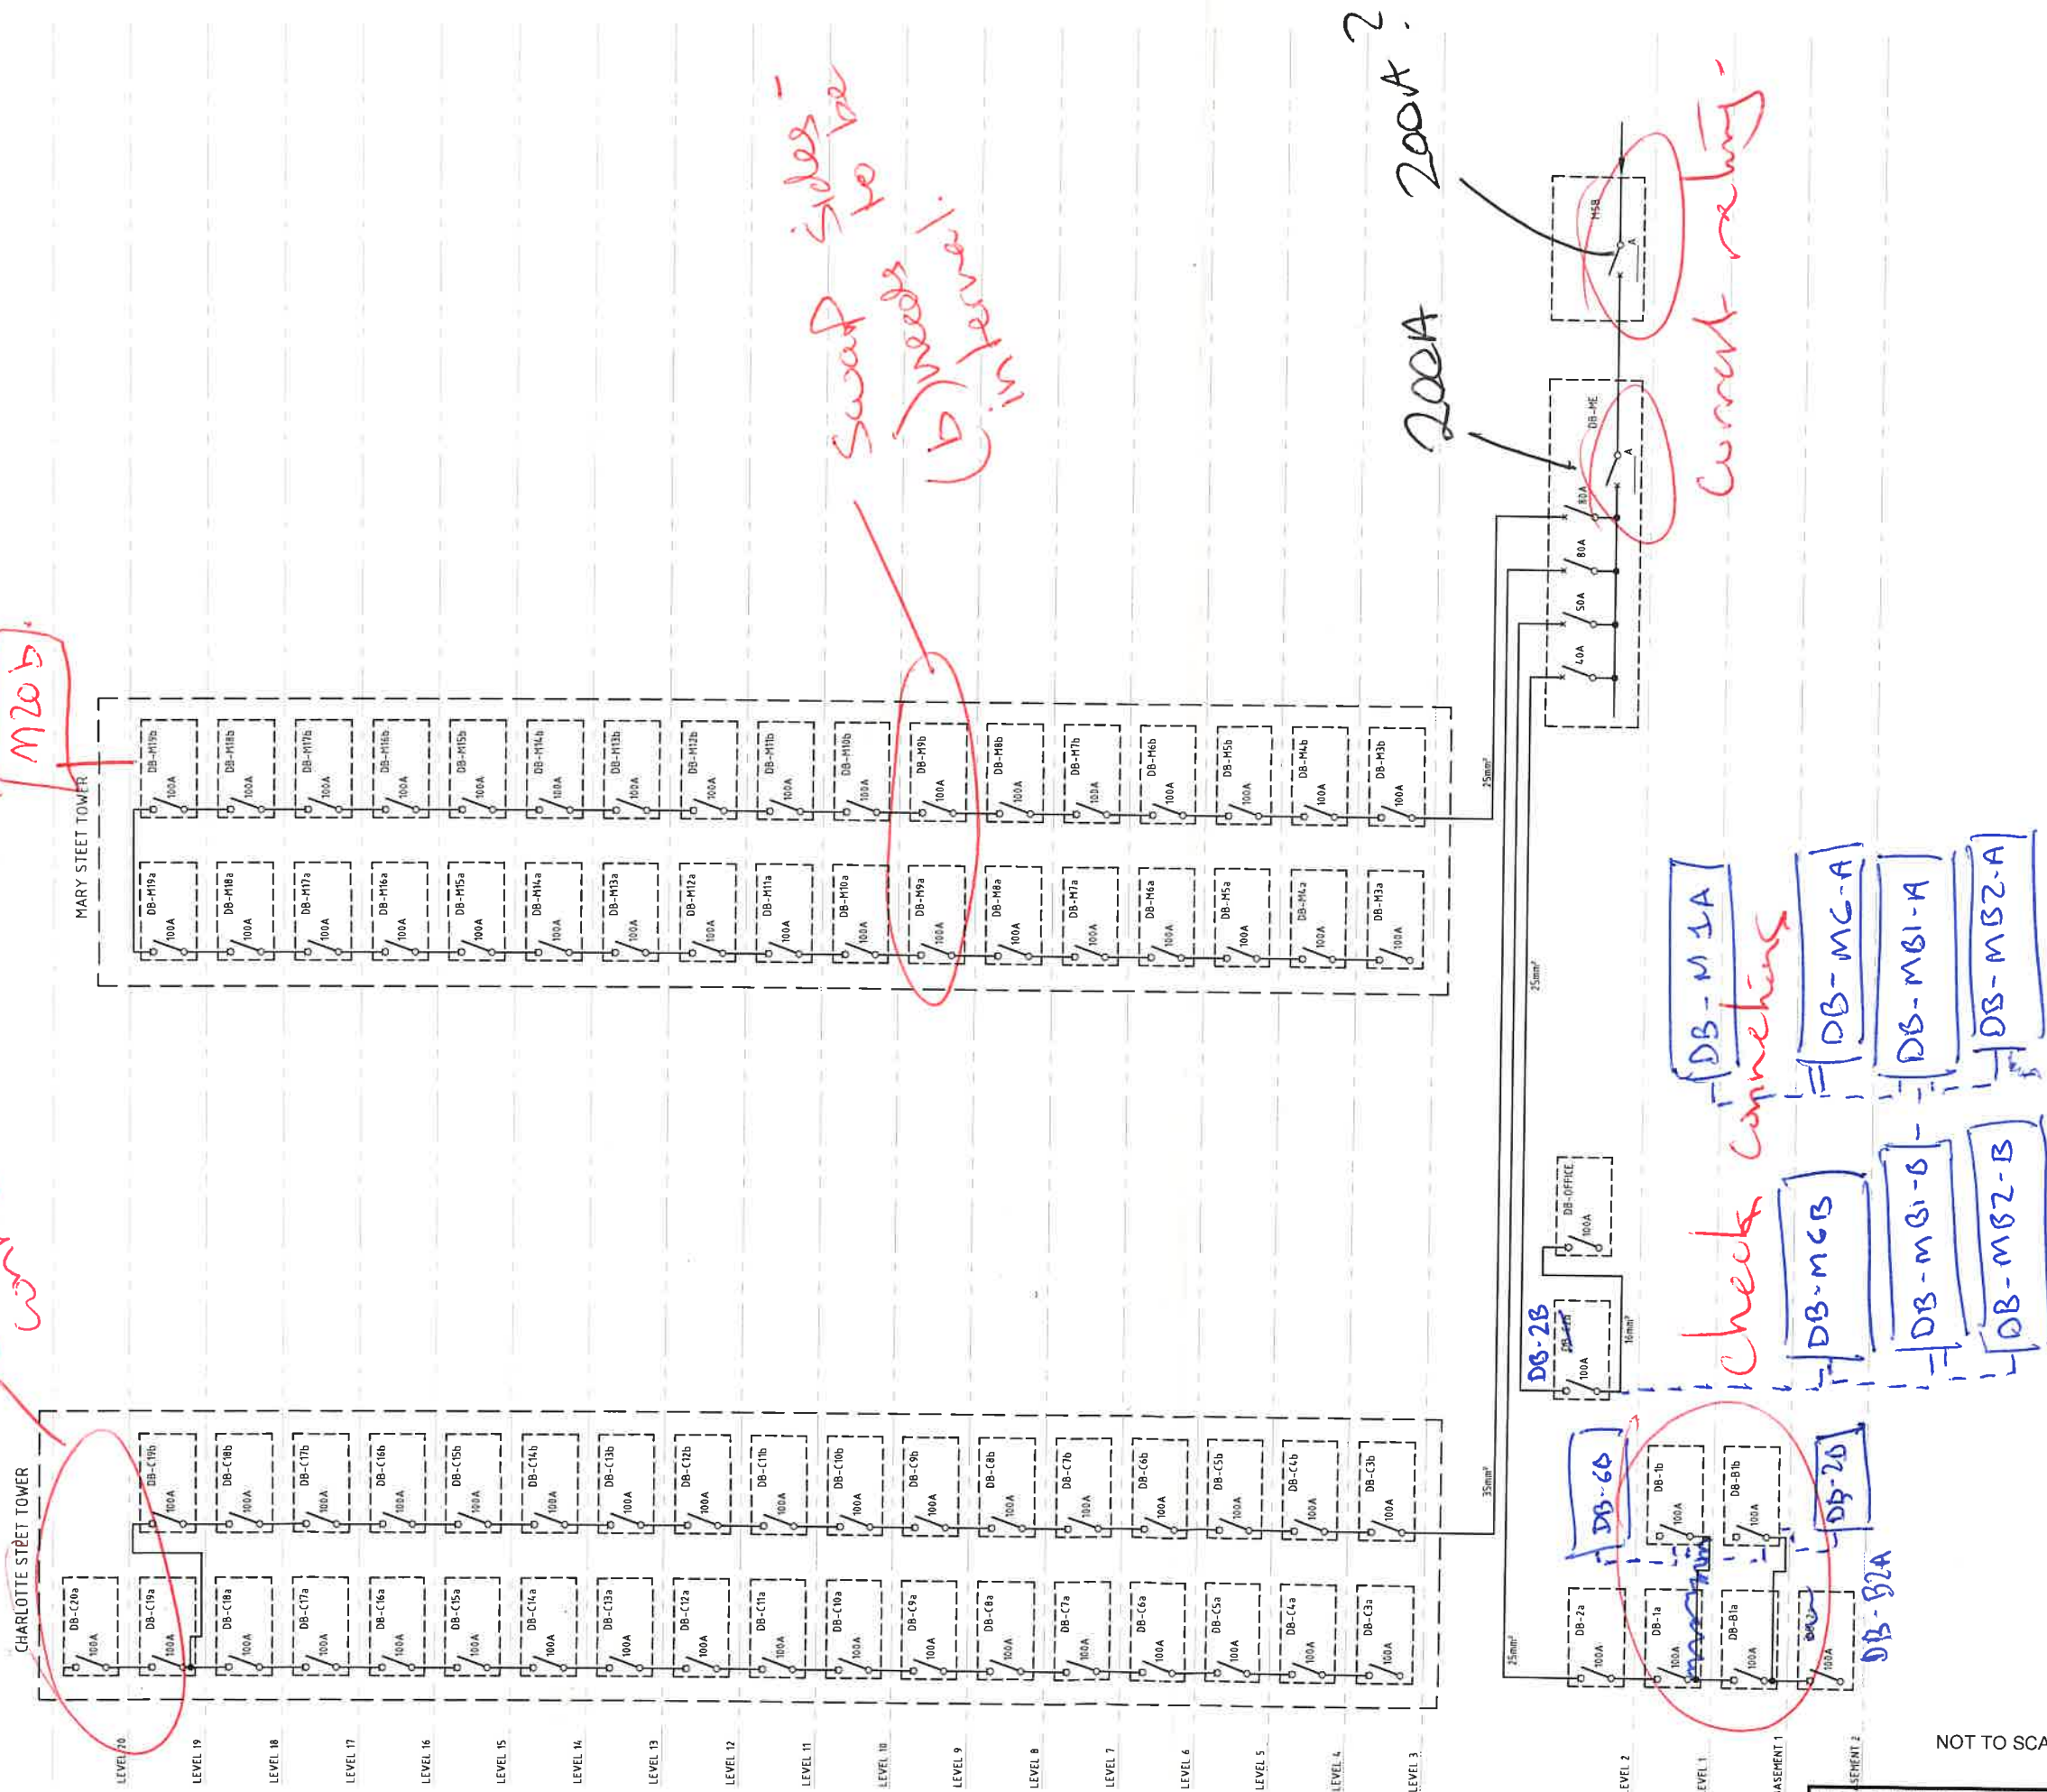

NOT TO SCALE

FOR INFORMATION
NOT FOR CONSTRUCTION

 This drawing remains the property of Perigon. Any form of reproduction of the drawing in full or part without the permission of Perigon constitutes an infringement of copyright.				
REV	DATE	DESCRIPTION	DRN	CHK
1	02-05-19	ISSUED FOR SITE INFORMATION	N B	J S
NOTES				

CONFIDENCE DELIVERED.

1300 PERIGON