



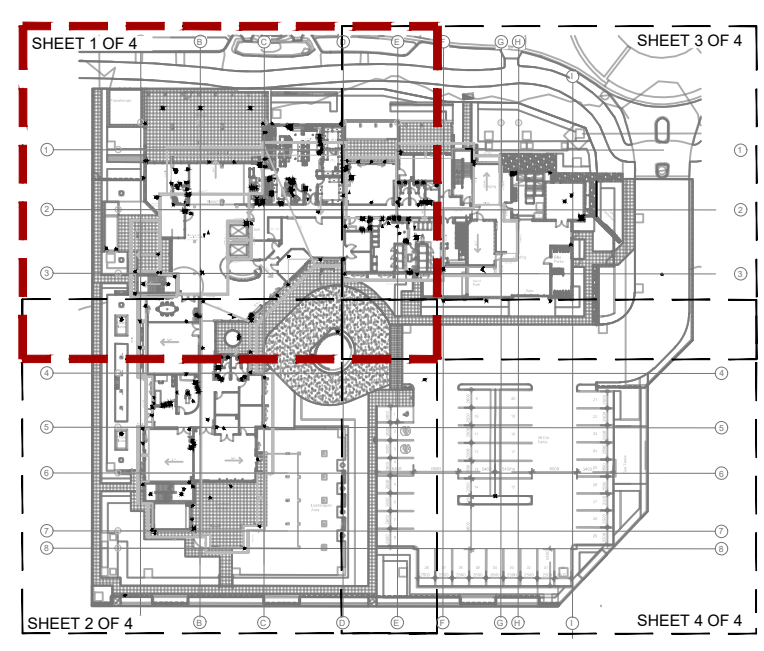

KEY PLAN
NTS

- LEGEND**
- CIV - WATER SERVICE
 - CIV - STORMWATER
 - LA - LANDSCAPE FEATURE
 - STR - FOOTING
 - STR - WALL
 - HYD - WATER
 - HYD - ROOFWATER/STORMWATER
 - HYD - SANITARY DRAIN / TRADE WASTE / VENT
 - ELEC - CONDUIT RUN

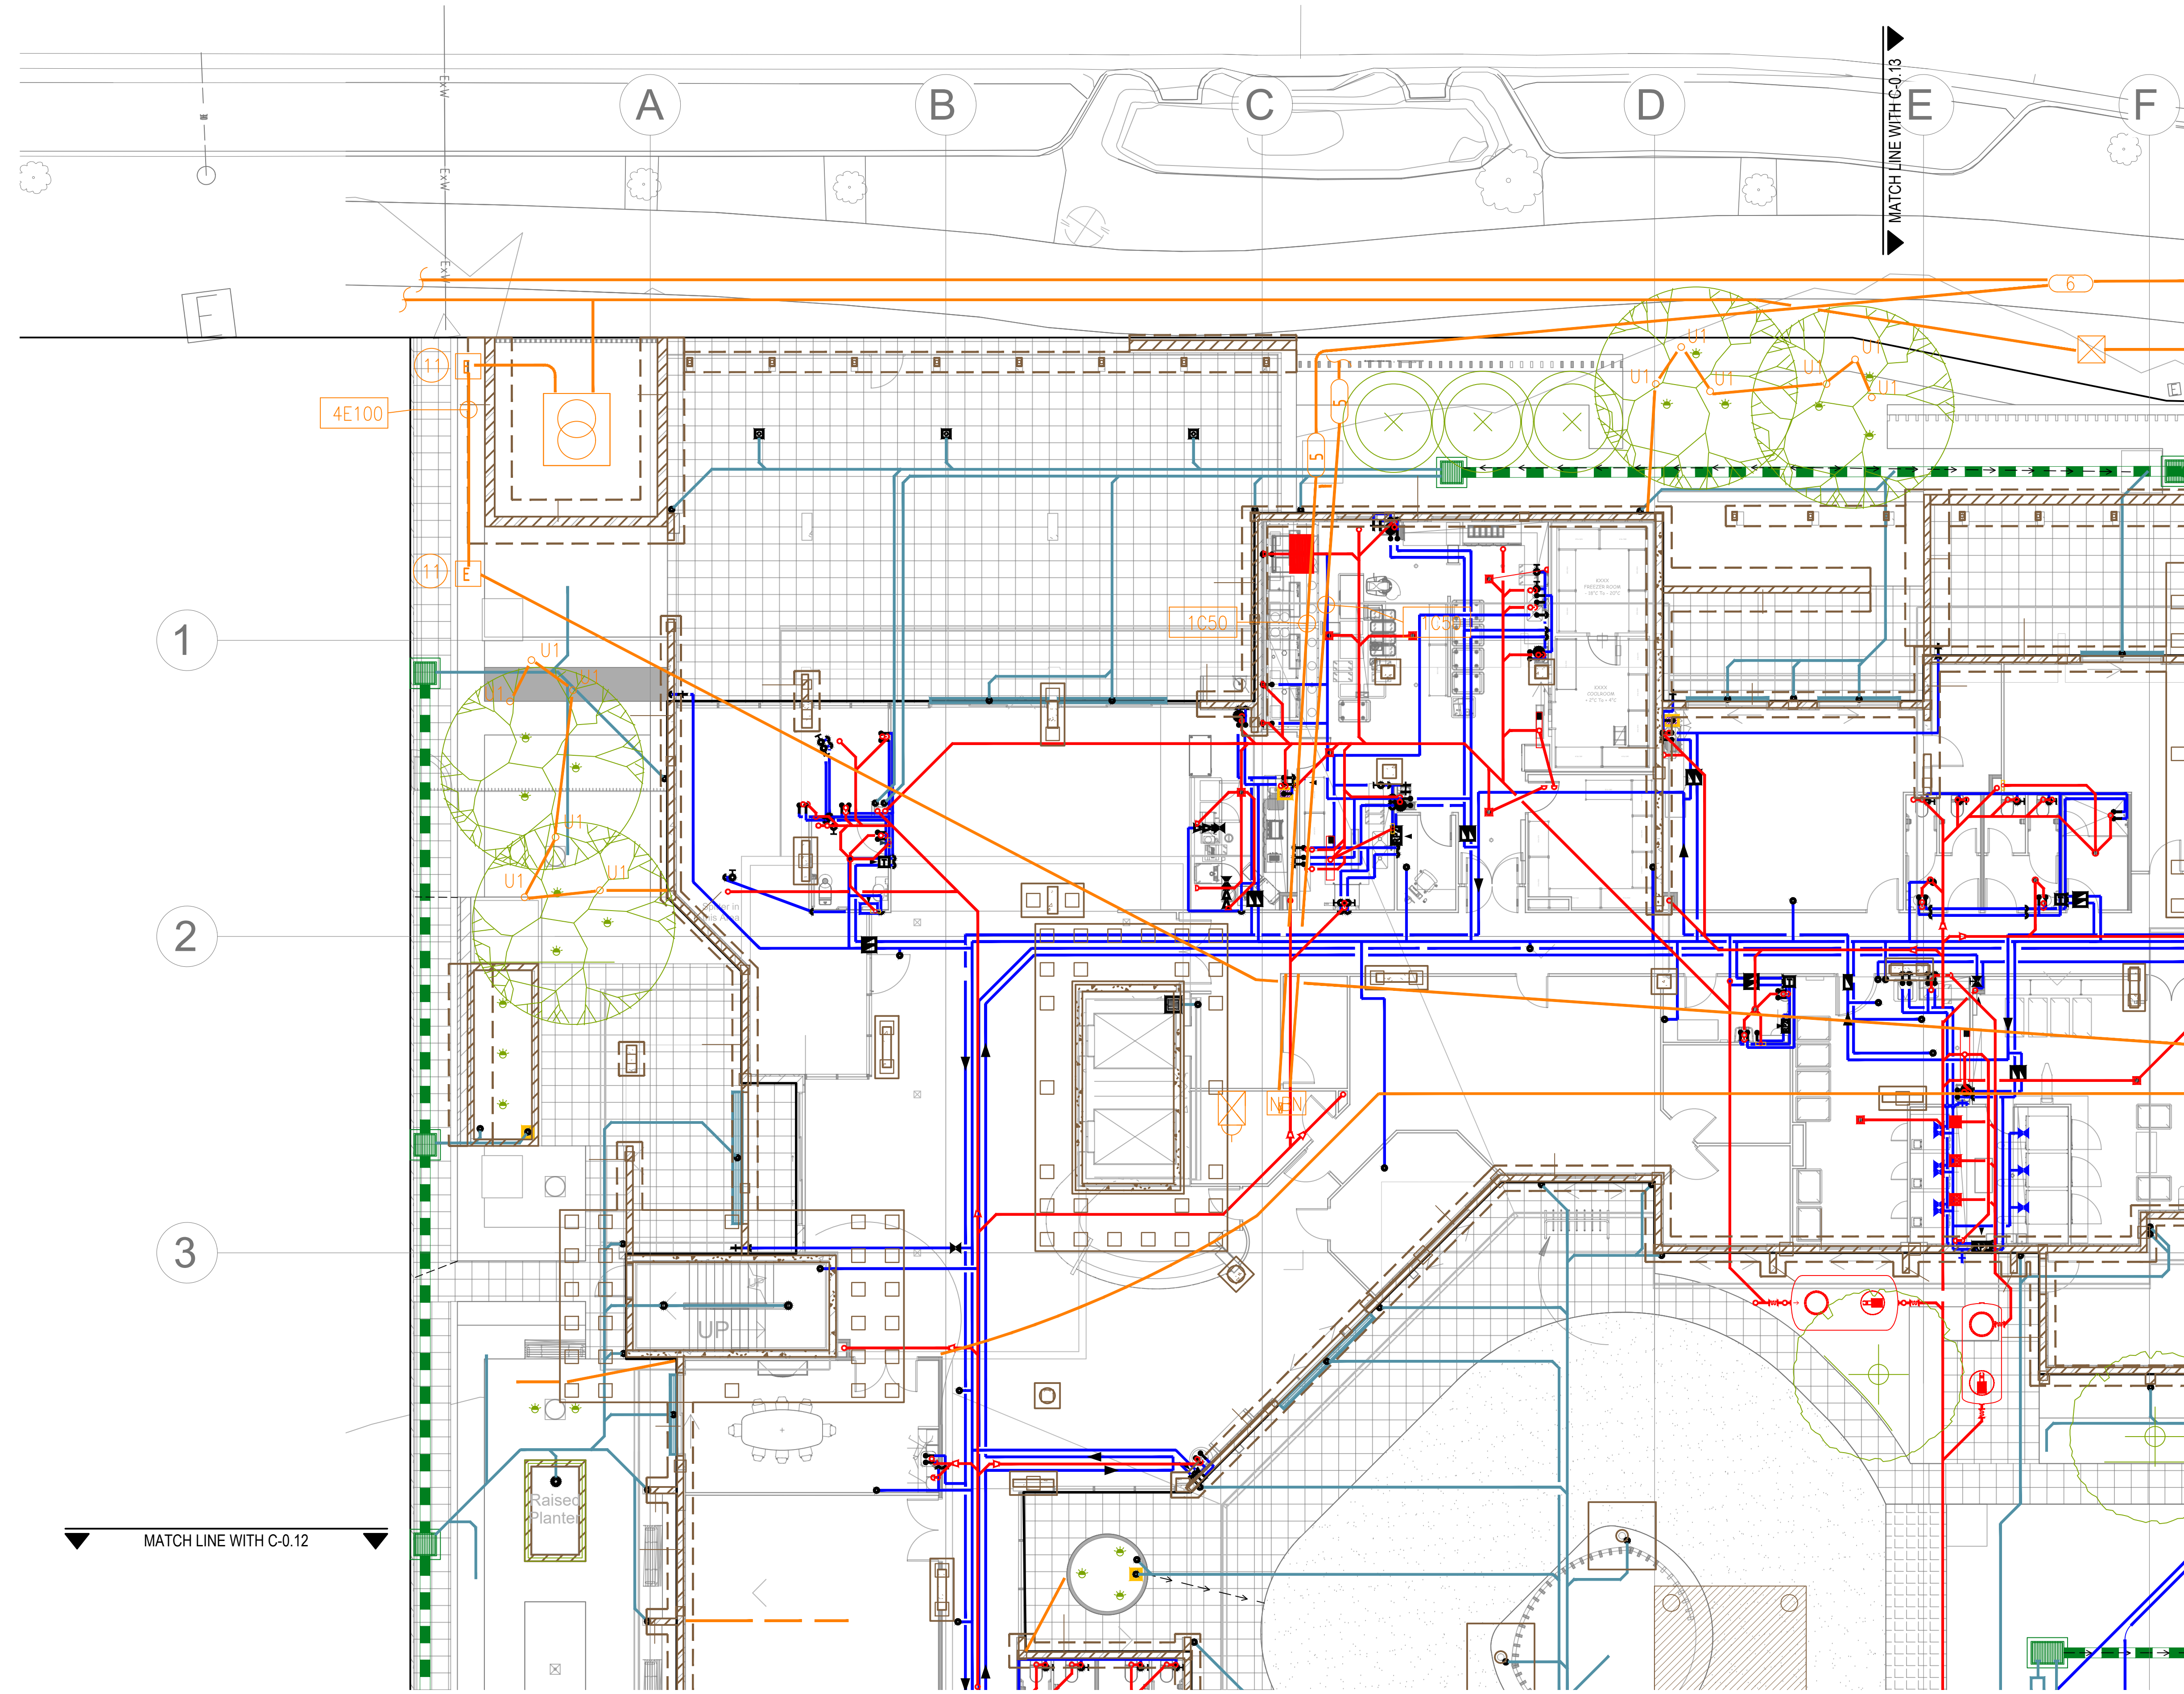


SCALE 1:100 @ A1

FOR INFORMATION

THIS PLAN IS TO BE
PRINTED IN COLOUR

© COPYRIGHT of this design and plan is the property of ACOR Consultants (Qld) Pty Ltd, ACN 126 011 087 ABN 18 126 011 087, all rights reserved. It must not be used, modified, reproduced or copied wholly or in part without written permission from ACOR Consultants (Qld) Pty Ltd. ACOR Consultants is a trademark licensed to ACOR Consultants (Qld) Pty Ltd by ACOR Consultants Pty Ltd.

Issue		Description		Date	Drawn	Approved
B		ISSUE FOR INFORMATION		10/10/22	ND	ND
A		ISSUE FOR INFORMATION		16/09/22	JG	ND

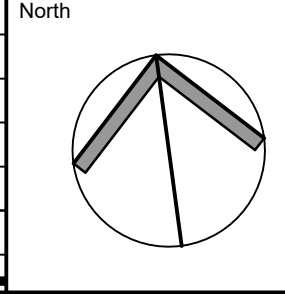

ENGINEER'S CERTIFICATION
This drawing has been assigned an electronic code that signifies the drawing has been checked and approved by:

ACOR Consultants (Qld) Pty Ltd
Level 7, 22 Cordelia Street
South Brisbane QLD 4101
T +61 7 3844 5900

ACOR CONSULTANTS ENGINEERS | MANAGERS | INFRASTRUCTURE PLANNERS | DEVELOPMENT CONSULTANTS

Project
ROCKPOOL AGED CARE PELICAN WATERS
LOT 90, SPITFIRE BANKS DRIVE
PELICAN WATERS, QLD

Drawing Title		IN GROUND SERVICES COORDINATION PLAN		SHEET 1 OF 4	
Drawn	JG	Date	JUNE 2021	Scale	1:100
Designed	ND	Project No.	BR210085	Q.A. Check	ND
		Dwg. No.	21033-C-0.11	Date	10.10.22
		Issue	B		

Oct 10, 2022 - 3:10pm P:\B210085\Rockpool Pelican Waters - Rockpool Aged Care\Drawings\21033-C-0.11-UG-Services Coordination Plan.dwg