


NOTE:
RED HATCHED AREAS REPRESENT AREAS
FOR REMOVAL / DEMOLITION - FOR
ILLUSTRATION / DEVELOPMENT PURPOSE
ONLY. ON SITE DISCREPANCIES MAY OCCUR
DUE TO SITE / DOWELLING CONDITIONS.
CONTRACTOR TO ENSURE THAT AMOUNT OF
DEMOLITION IS LIMITED TO WHAT IS SHOWN
WHERE POSSIBLE.

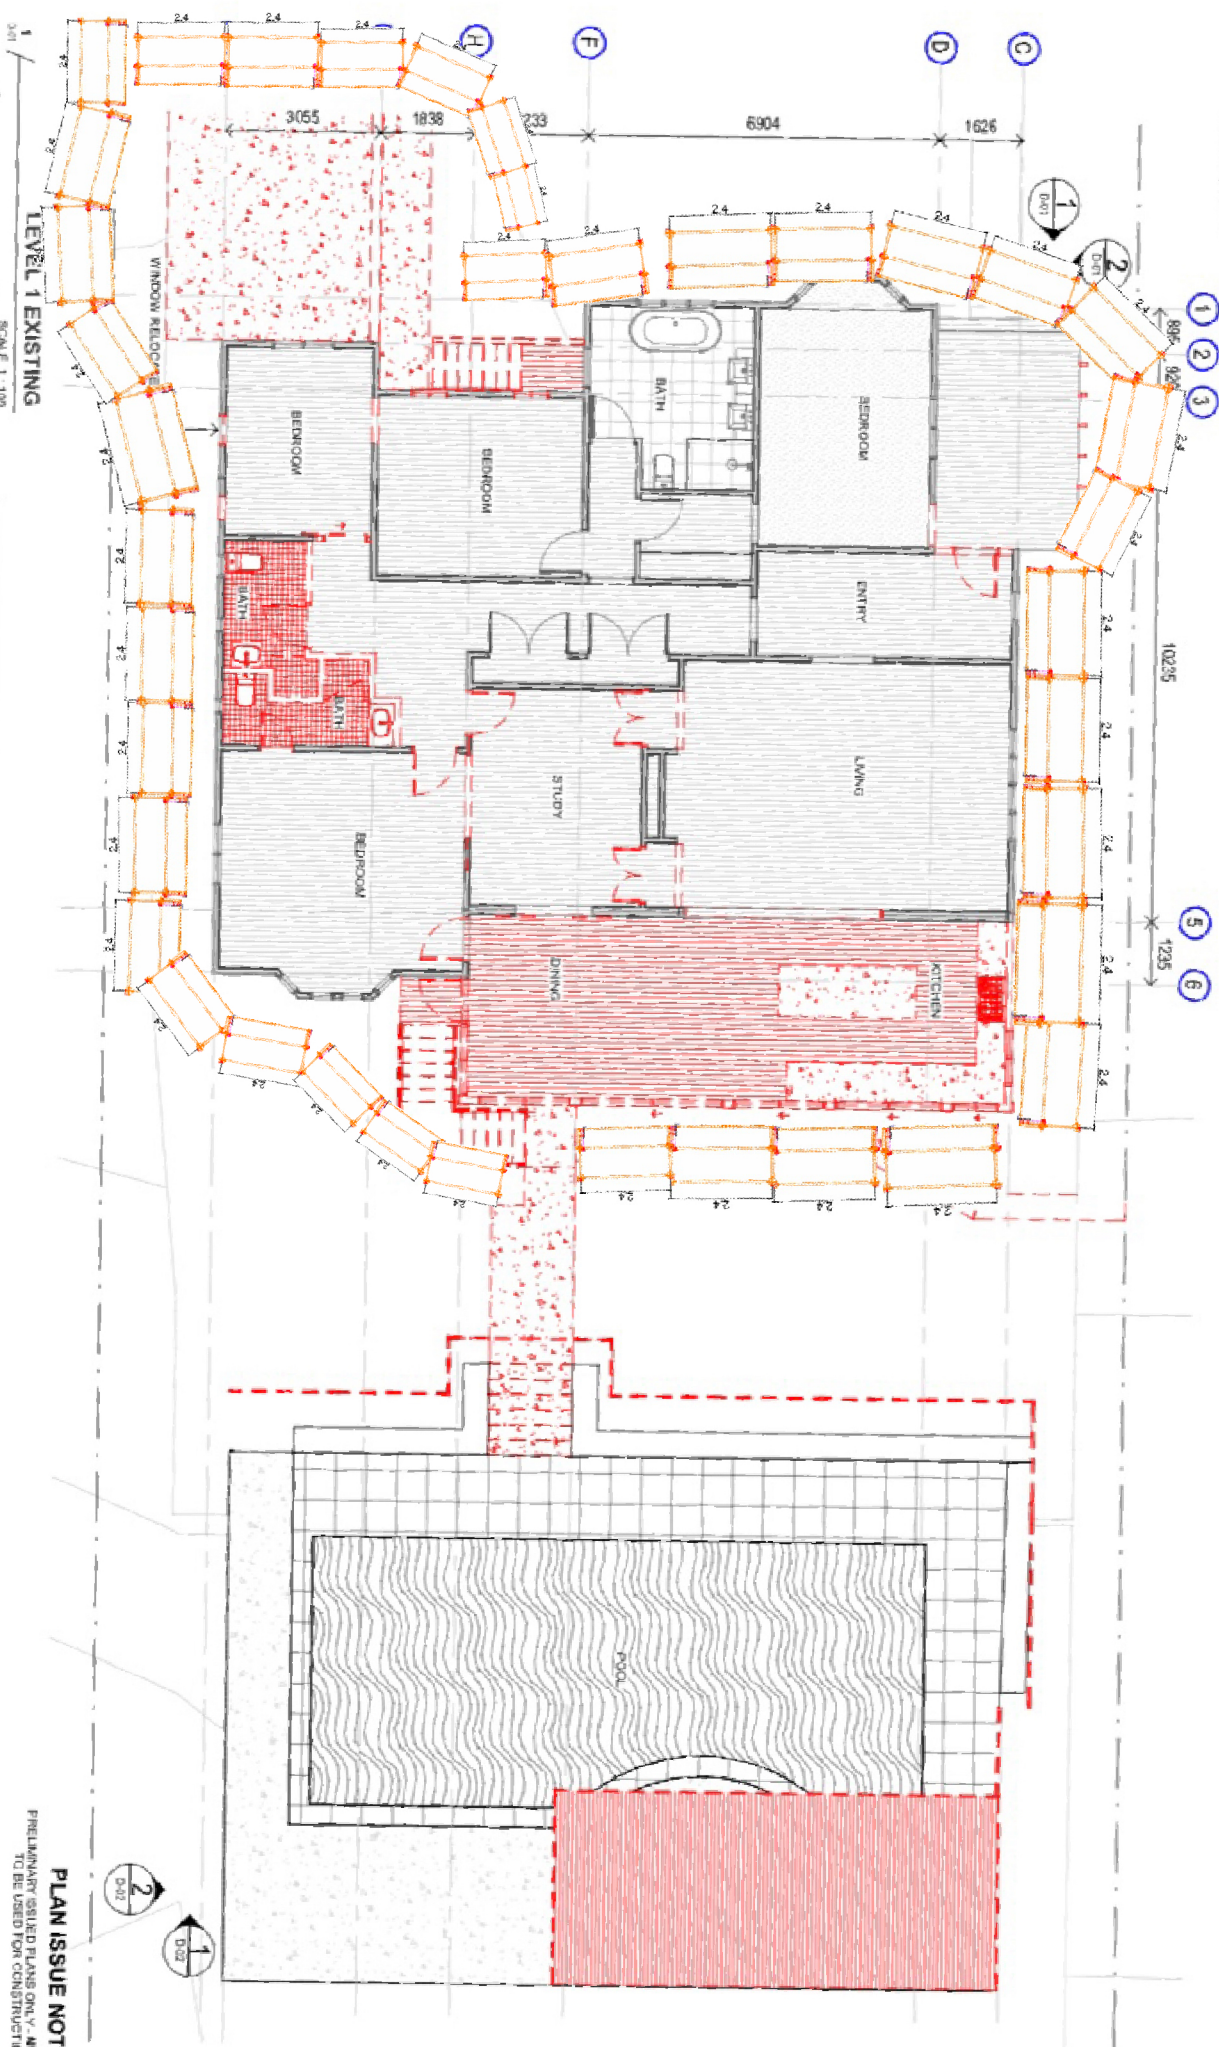

PLAN ISSUE NOTE
PRELIMINARY ISSUED PLANS ONLY - NOT
TO BE USED FOR CONSTRUCTION

NR BUILDING
DESIGN

P | 0404 759 497
E / Michael@M5designs.com.au
ABN 5961363041
QBSCLtd, No: 1515261

RENOVATION & EXTENSION
EXISTING PLAN LEVEL 1

DATE		ISSUE		DRAWING		REVISION		JOB NO.		DWG NO.		PROJECT PHASE		Scale @ A1	

E 0097 C-02 DD 1:100

1. 1:100