
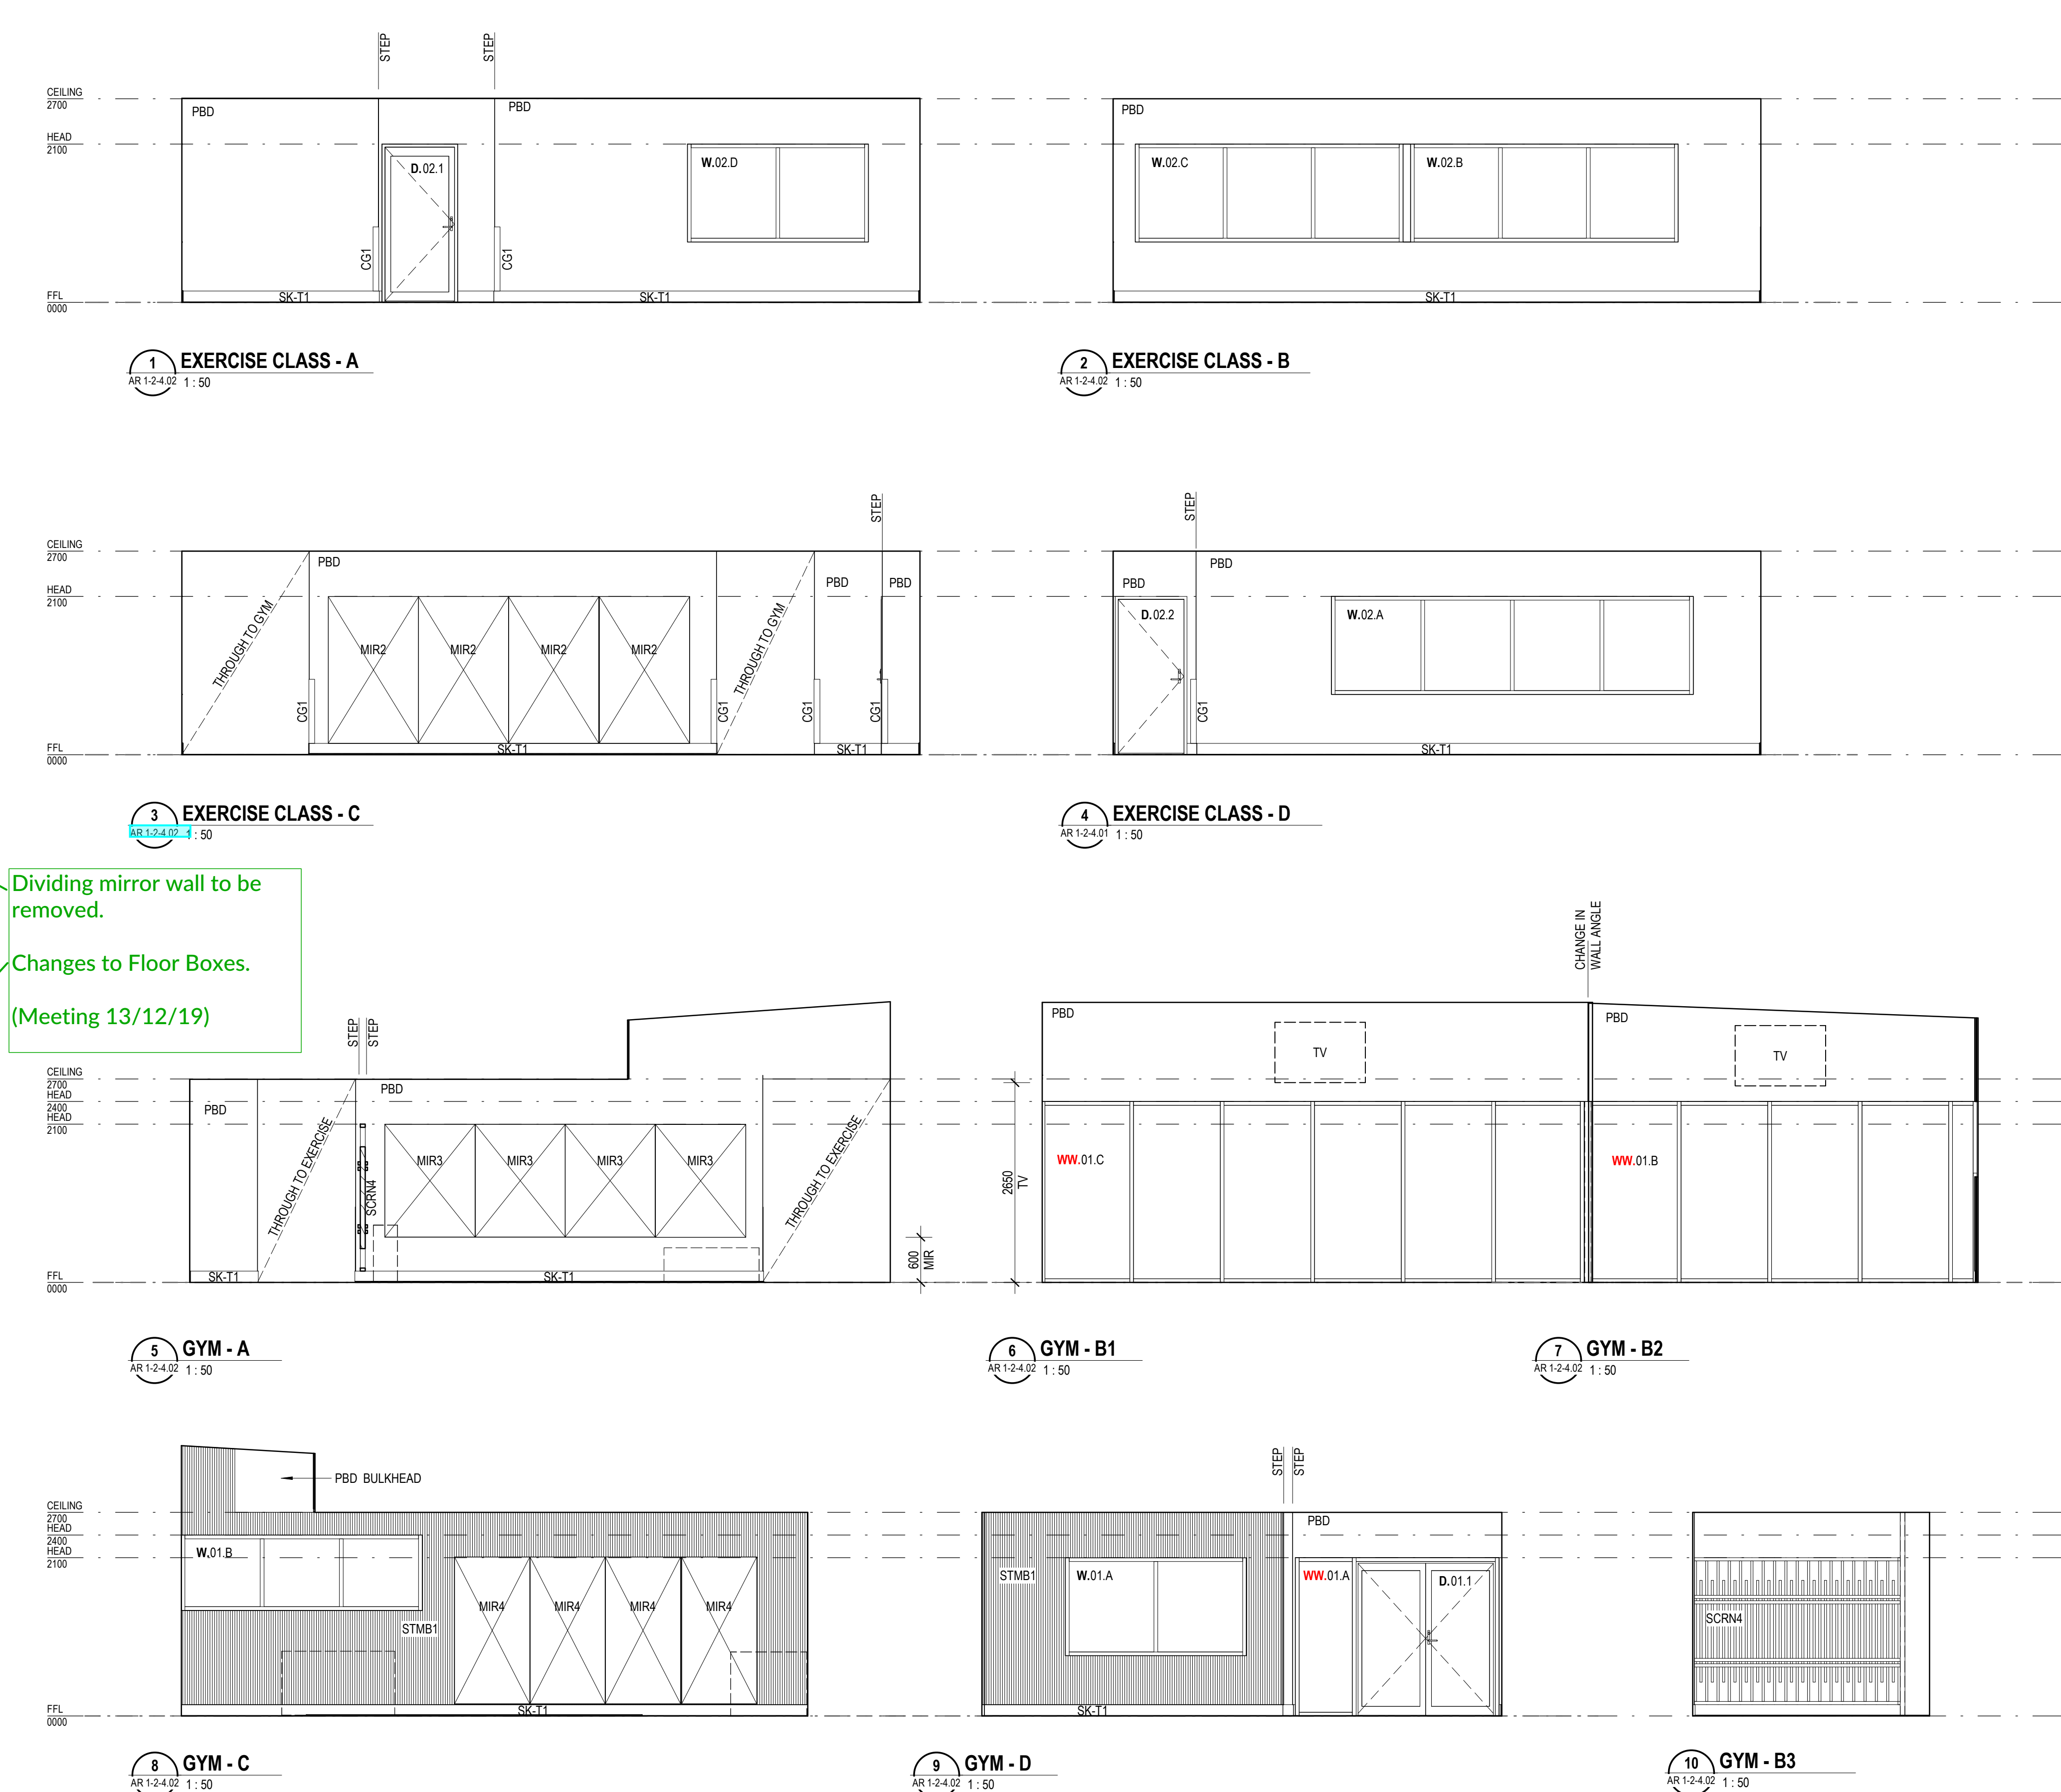


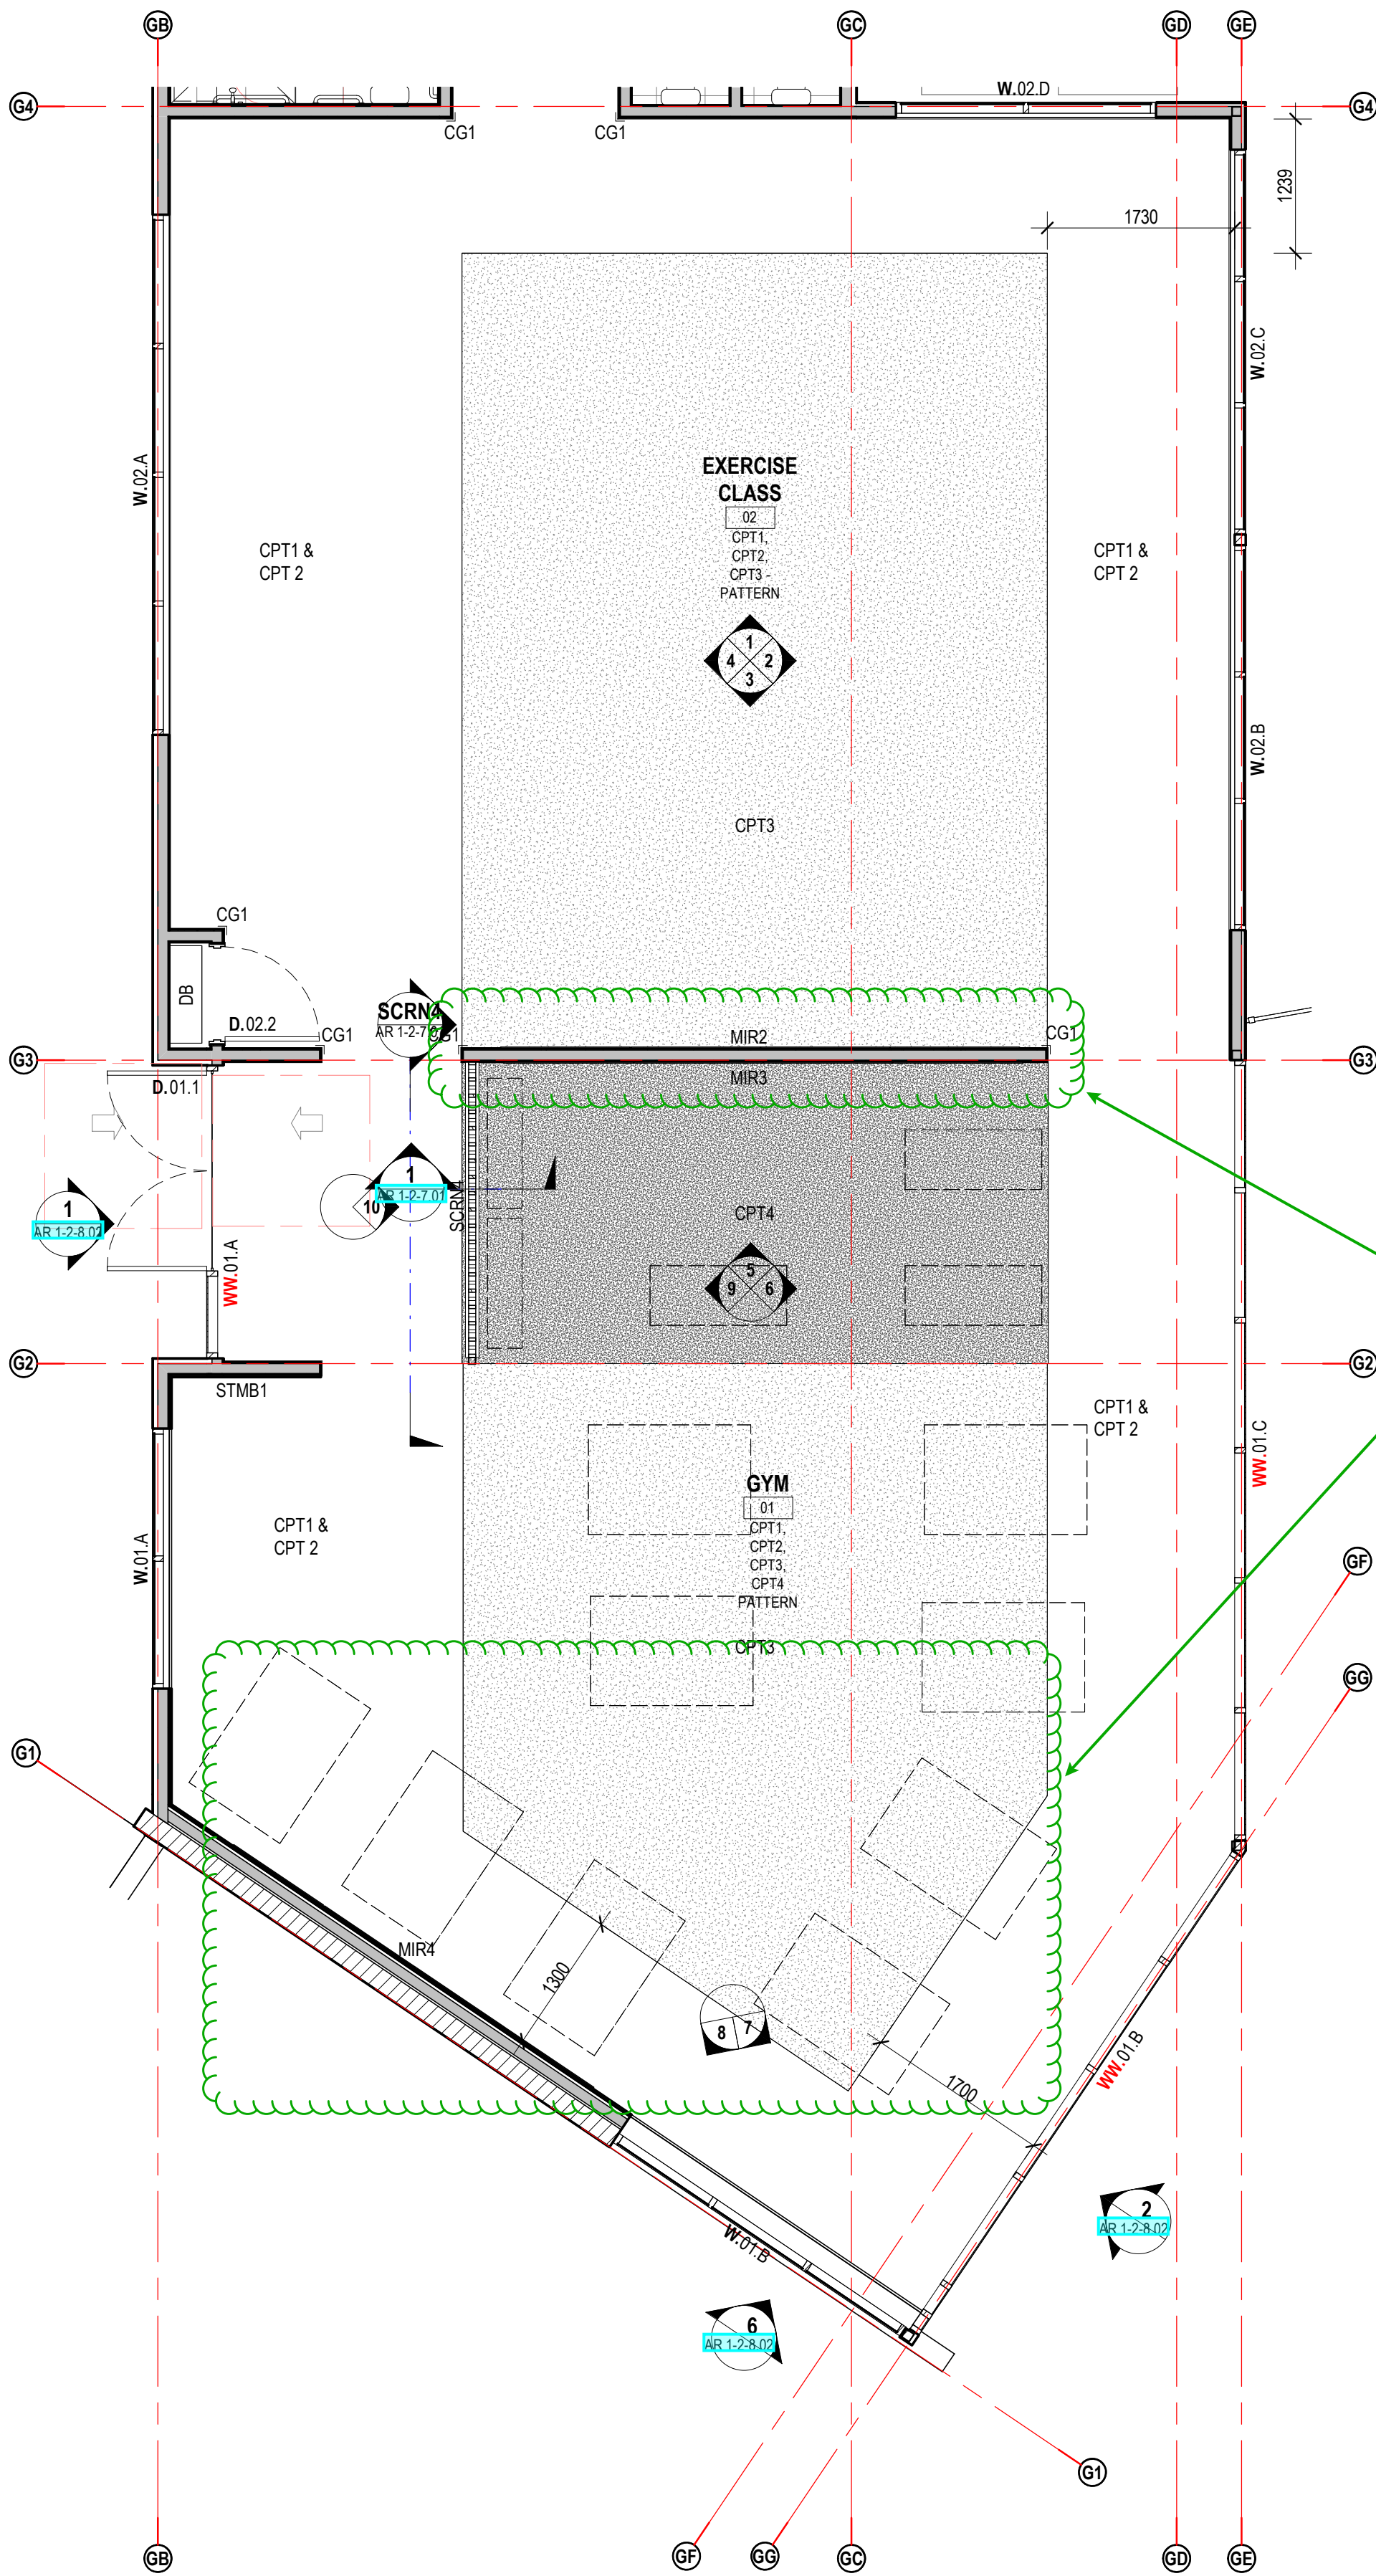

A GYM - FF&E PLAN
1 : 50

1 EXERCISE CLASS - A
AR 1-2-4.02 1 : 50

2 EXERCISE CLASS - B
AR 1-2-4.02 1 : 50

3 EXERCISE CLASS - C
AR 1-2-4.02 1 : 50

4 EXERCISE CLASS - D
AR 1-2-4.01 1 : 50

5 GYM - A
AR 1-2-4.02 1 : 50

6 GYM - B1
AR 1-2-4.02 1 : 50

7 GYM - B2
AR 1-2-4.02 1 : 50

8 GYM - C
AR 1-2-4.02 1 : 50

9 GYM - D
AR 1-2-4.02 1 : 50

10 GYM - B3
AR 1-2-4.02 1 : 50

TENDER ISSUE
NOT FOR CONSTRUCTION

LEGEND - INTERNAL ELEVATION			
SYMBOL	DESCRIPTION	SYMBOL	DESCRIPTION
WW.##	Window Wall Number <Room.Number> - Refer to Window Wall Elevations for Setout.	T01 600	Joinery Code Width of Unit Mark
W.R.##	Window Number <Room.Number> - Refer to Elevations & Schedules.		
D.R.##	Door Number <Room.Number> - Refer to Schedules.		
000 00000	Number of Detail Sheet Number of Detail		
000 00000	Detail Number of Section / Elevation Sheet Number of Section / Elevation		

KEYNOTE LEGEND	
CODE	DESCRIPTION
CG1	CORNER GUARD TYPE 1
CPT3	CARPET TYPE 3
CPT4	CARPET TYPE 4
DB	DISTRIBUTION BOARD - REFER TO ELEC. DWGS
MIR2	MIRROR TYPE 2 AS SCHEDULED
MIR3	MIRROR TYPE 3 AS SCHEDULED
MIR4	MIRROR TYPE 4 AS SCHEDULED
PBD	PLASTERBOARD LINING - STANDARD
SCRN4	TIMBER BATTEN SCREEN (VERTICAL)
SK-T1	SKIRTING - TIMBER TYPE 1
STMB1	TIMBER BATTENS - REFER TO FINISHES SCHEDULE

KEYNOTE LEGEND	
CODE	DESCRIPTION
TV	TELEVISION / DISPLAY PANEL

T1	25.10.2019	BA/TENDER ISSUE	
REV	DATE	DETAILS	INITIALS

© COPYRIGHT
THESE DRAWINGS AND DESIGNS AND THE COPYRIGHT THEREOF ARE THE PROPERTY OF BICKERTON MASTERS ARCHITECTURE PTY LTD AND MUST NOT BE USED, RETAINED OR COPIED WITHOUT THE WRITTEN PERMISSION OF BICKERTON MASTERS ARCHITECTURE PTY LTD ACN 109 225 142 TRADING AS BICKERTON MASTERS ARCHITECTURE.
BICKERTON MASTERS ARCHITECTURE ACCEPTS NO RESPONSIBILITY FOR THE USABILITY, COMPLETENESS OR ACCURACY OF DATA TRANSFERRED ELECTRONICALLY. RECIPIENTS SHOULD WHEN NECESSARY REQUEST A HARD COPY VERSION FOR VERIFICATION. USE FIGURED DIMENSIONS IN PREFERENCE TO SCALE. ALL DIMENSIONS TO BE VERIFIED ON SITE. IF THIS IS A COLOURED DRAWING AND IS PRINTED IN BLACK & WHITE NOT ALL INFORMATION MAY BE LEGIBLE.



CLIENT:
NIKENBAH CONSTRUCTIONS
PROJECT:
Latitude 25
RV Lifestyle Community at HERVEY BAY
HEALTH HUB

DRAWING TITLE:
INTERNAL FITOUT PLANS & ELEVATIONS - SHEET 2
DATE: 04/17/18
DRAWN: NAH
SCALE: 1 : 50
FILE : C:\Revit Projects\01342_Health Hub_Central_2018_MH\01342.dwg
PROJ: 01342
DRAWING: AR 1-2-4.02
REVISION: T1