

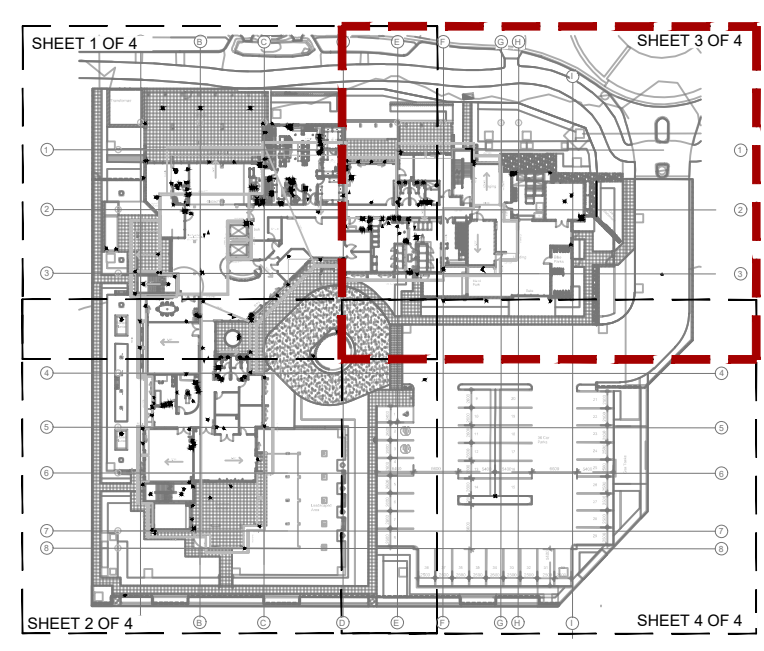


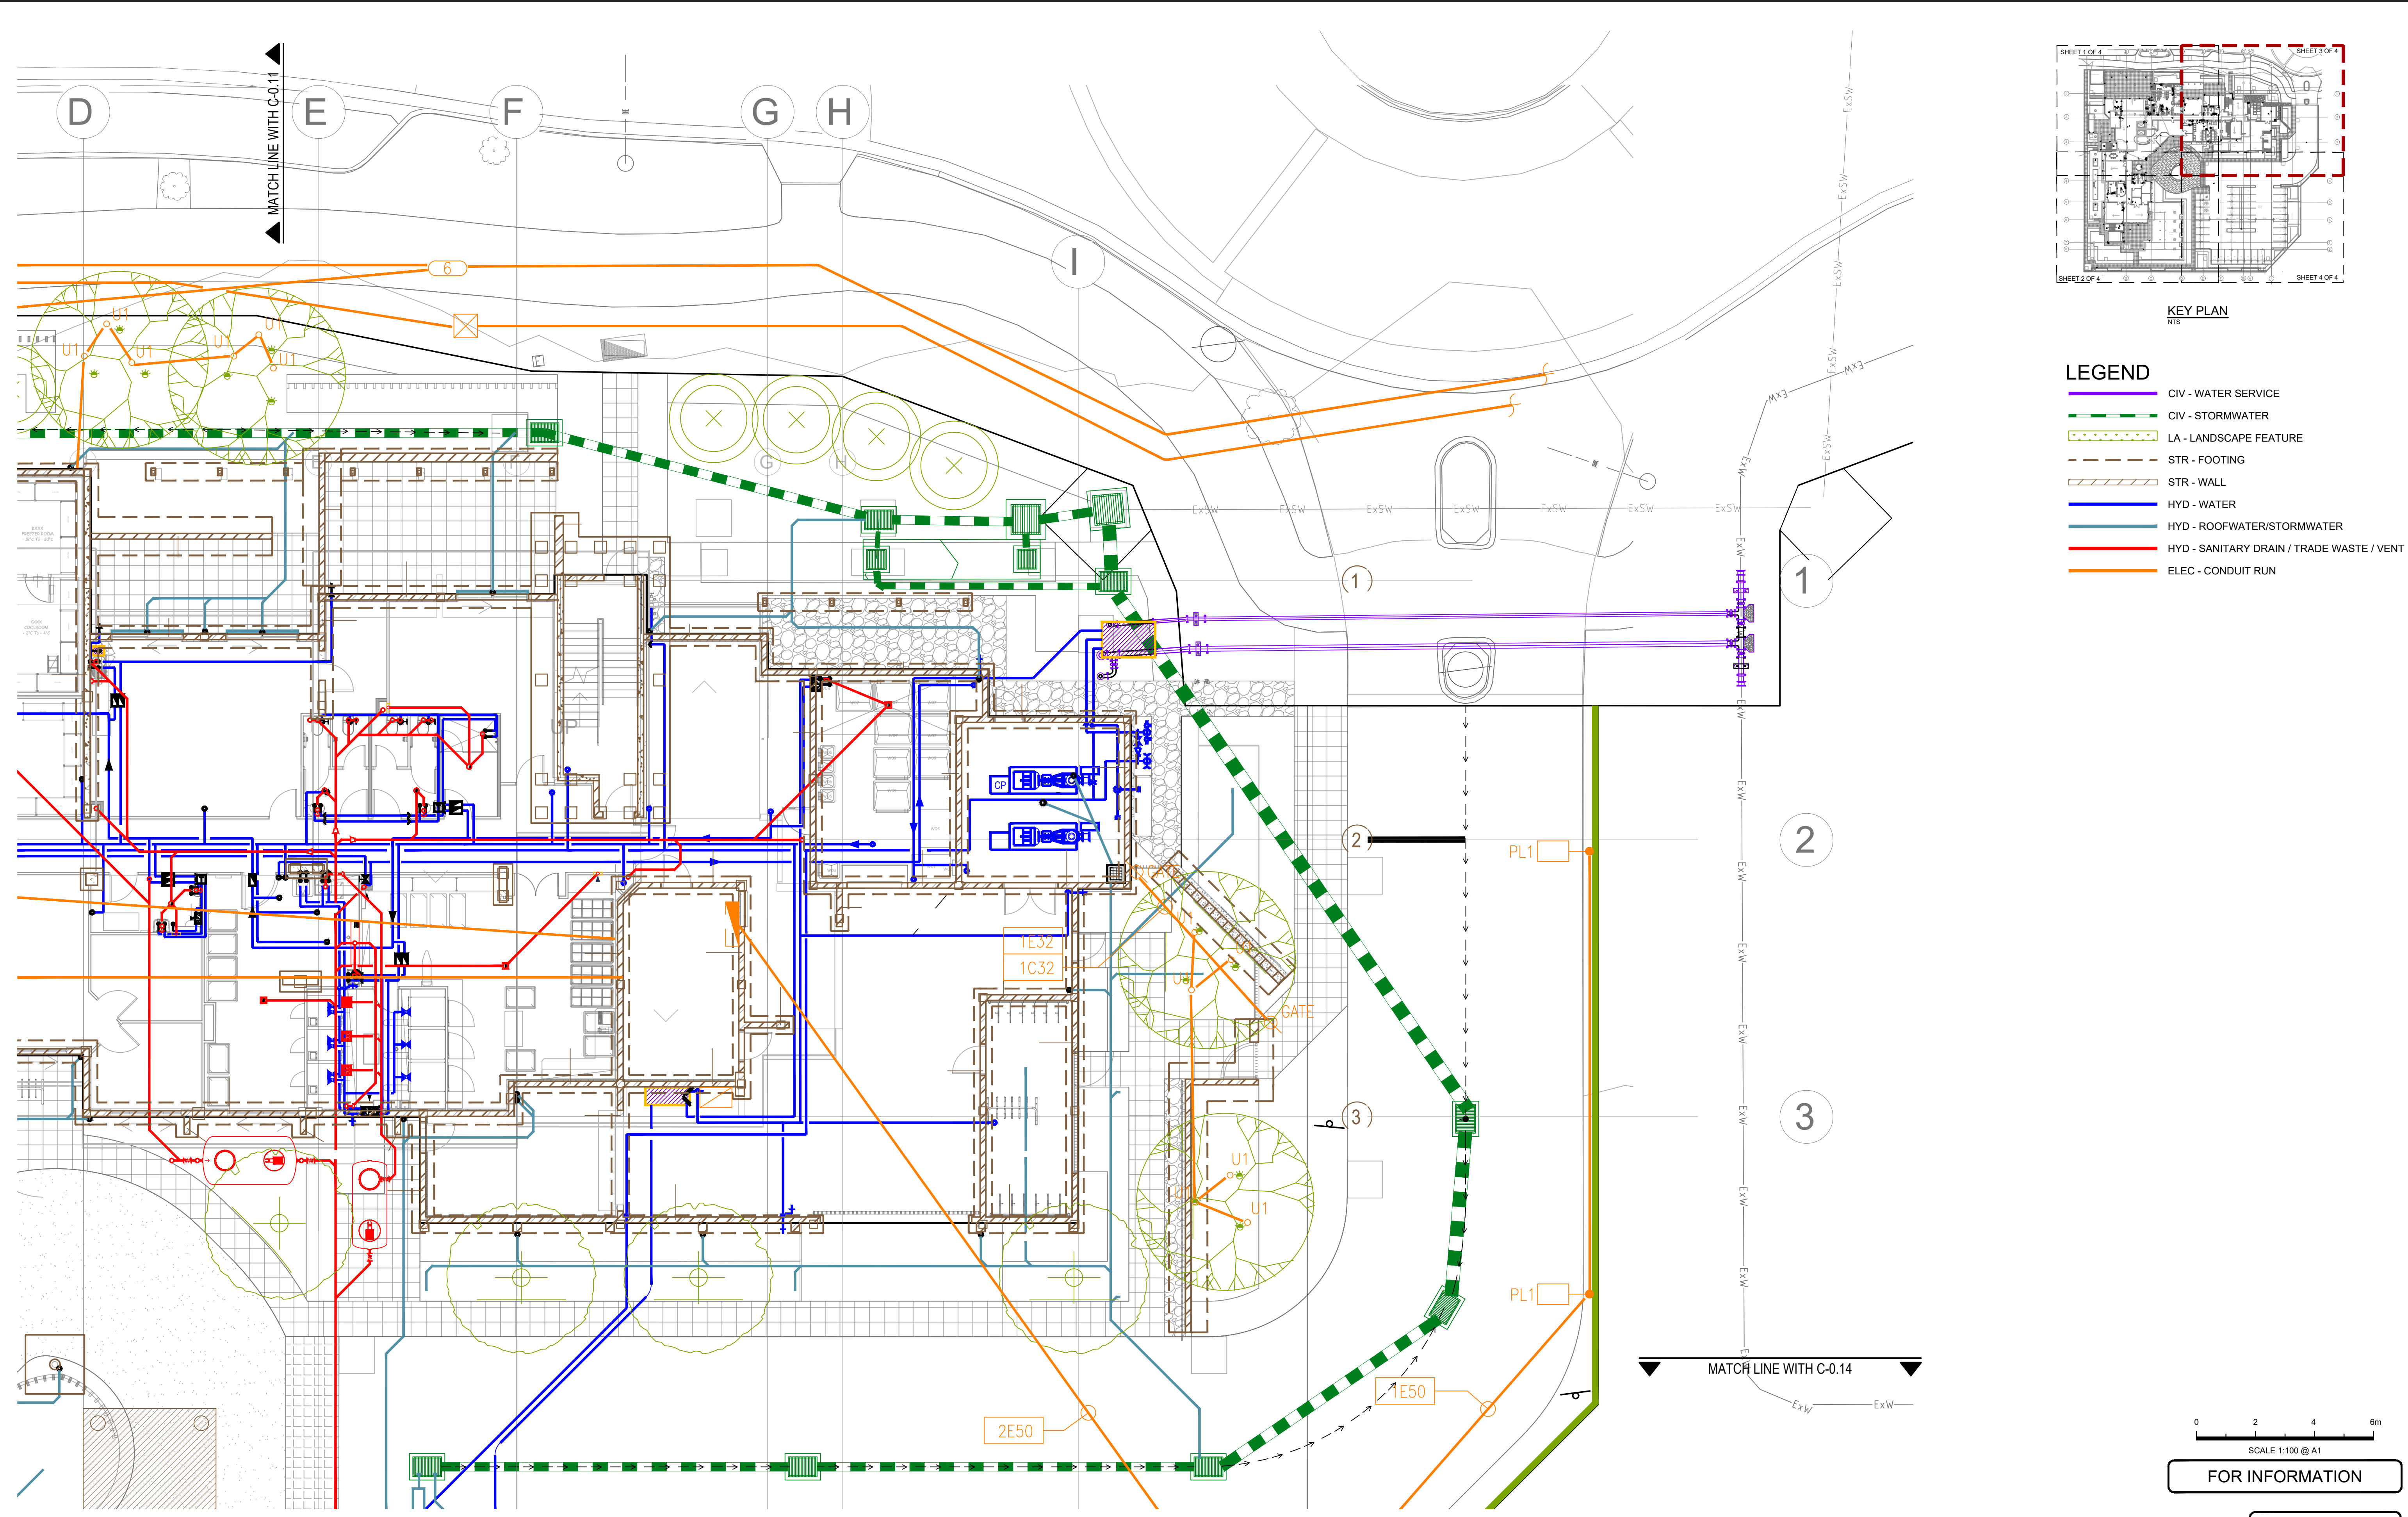

- LEGEND**
- CIV - WATER SERVICE
 - CIV - STORMWATER
 - LA - LANDSCAPE FEATURE
 - STR - FOOTING
 - STR - WALL
 - HYD - WATER
 - HYD - ROOFWATER/STORMWATER
 - HYD - SANITARY DRAIN / TRADE WASTE / VENT
 - ELEC - CONDUIT RUN

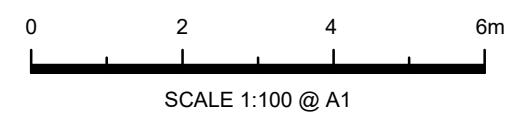


FOR INFORMATION

THIS PLAN IS TO BE PRINTED IN COLOUR

© COPYRIGHT of this design and plan is the property of ACOR Consultants (Qld) Pty Ltd, ACN 126 011 087 ABN 18 126 011 087, all rights reserved. It must not be used, modified, reproduced or copied wholly or in part without written permission from ACOR Consultants (Qld) Pty Ltd. ACOR Consultants is a trademark licensed to ACOR Consultants (Qld) Pty Ltd by ACOR Consultants Pty Ltd.

Issue	Description	Date	Drawn	Approved
B	ISSUE FOR INFORMATION	10/10/22	ND	ND
A	ISSUE FOR INFORMATION	16/09/22	JG	ND

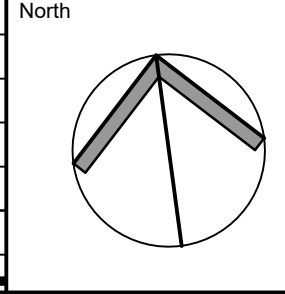

ENGINEER'S CERTIFICATION
This drawing has been assigned an electronic code that signifies the drawing has been checked and approved by:

ACOR Consultants (Qld) Pty Ltd
Level 7, 22 Cordelia Street
South Brisbane QLD 4101
T +61 7 3844 5900

ACOR CONSULTANTS ENGINEERS | MANAGERS | INFRASTRUCTURE PLANNERS | DEVELOPMENT CONSULTANTS

Project
ROCKPOOL AGED CARE PELICAN WATERS
LOT 90, SPITFIRE BANKS DRIVE
PELICAN WATERS, QLD

Drawing Title					
IN GROUND SERVICES COORDINATION PLAN					
SHEET 3 OF 4					
Drawn	Date	Scale	A1	Q.A. Check	Date
JG	JUNE 2021	1:100		ND	10.10.22
Designed	Project No.	Dwg. No.		Issue	
ND	BR210085	21033-C-0.13		B	