


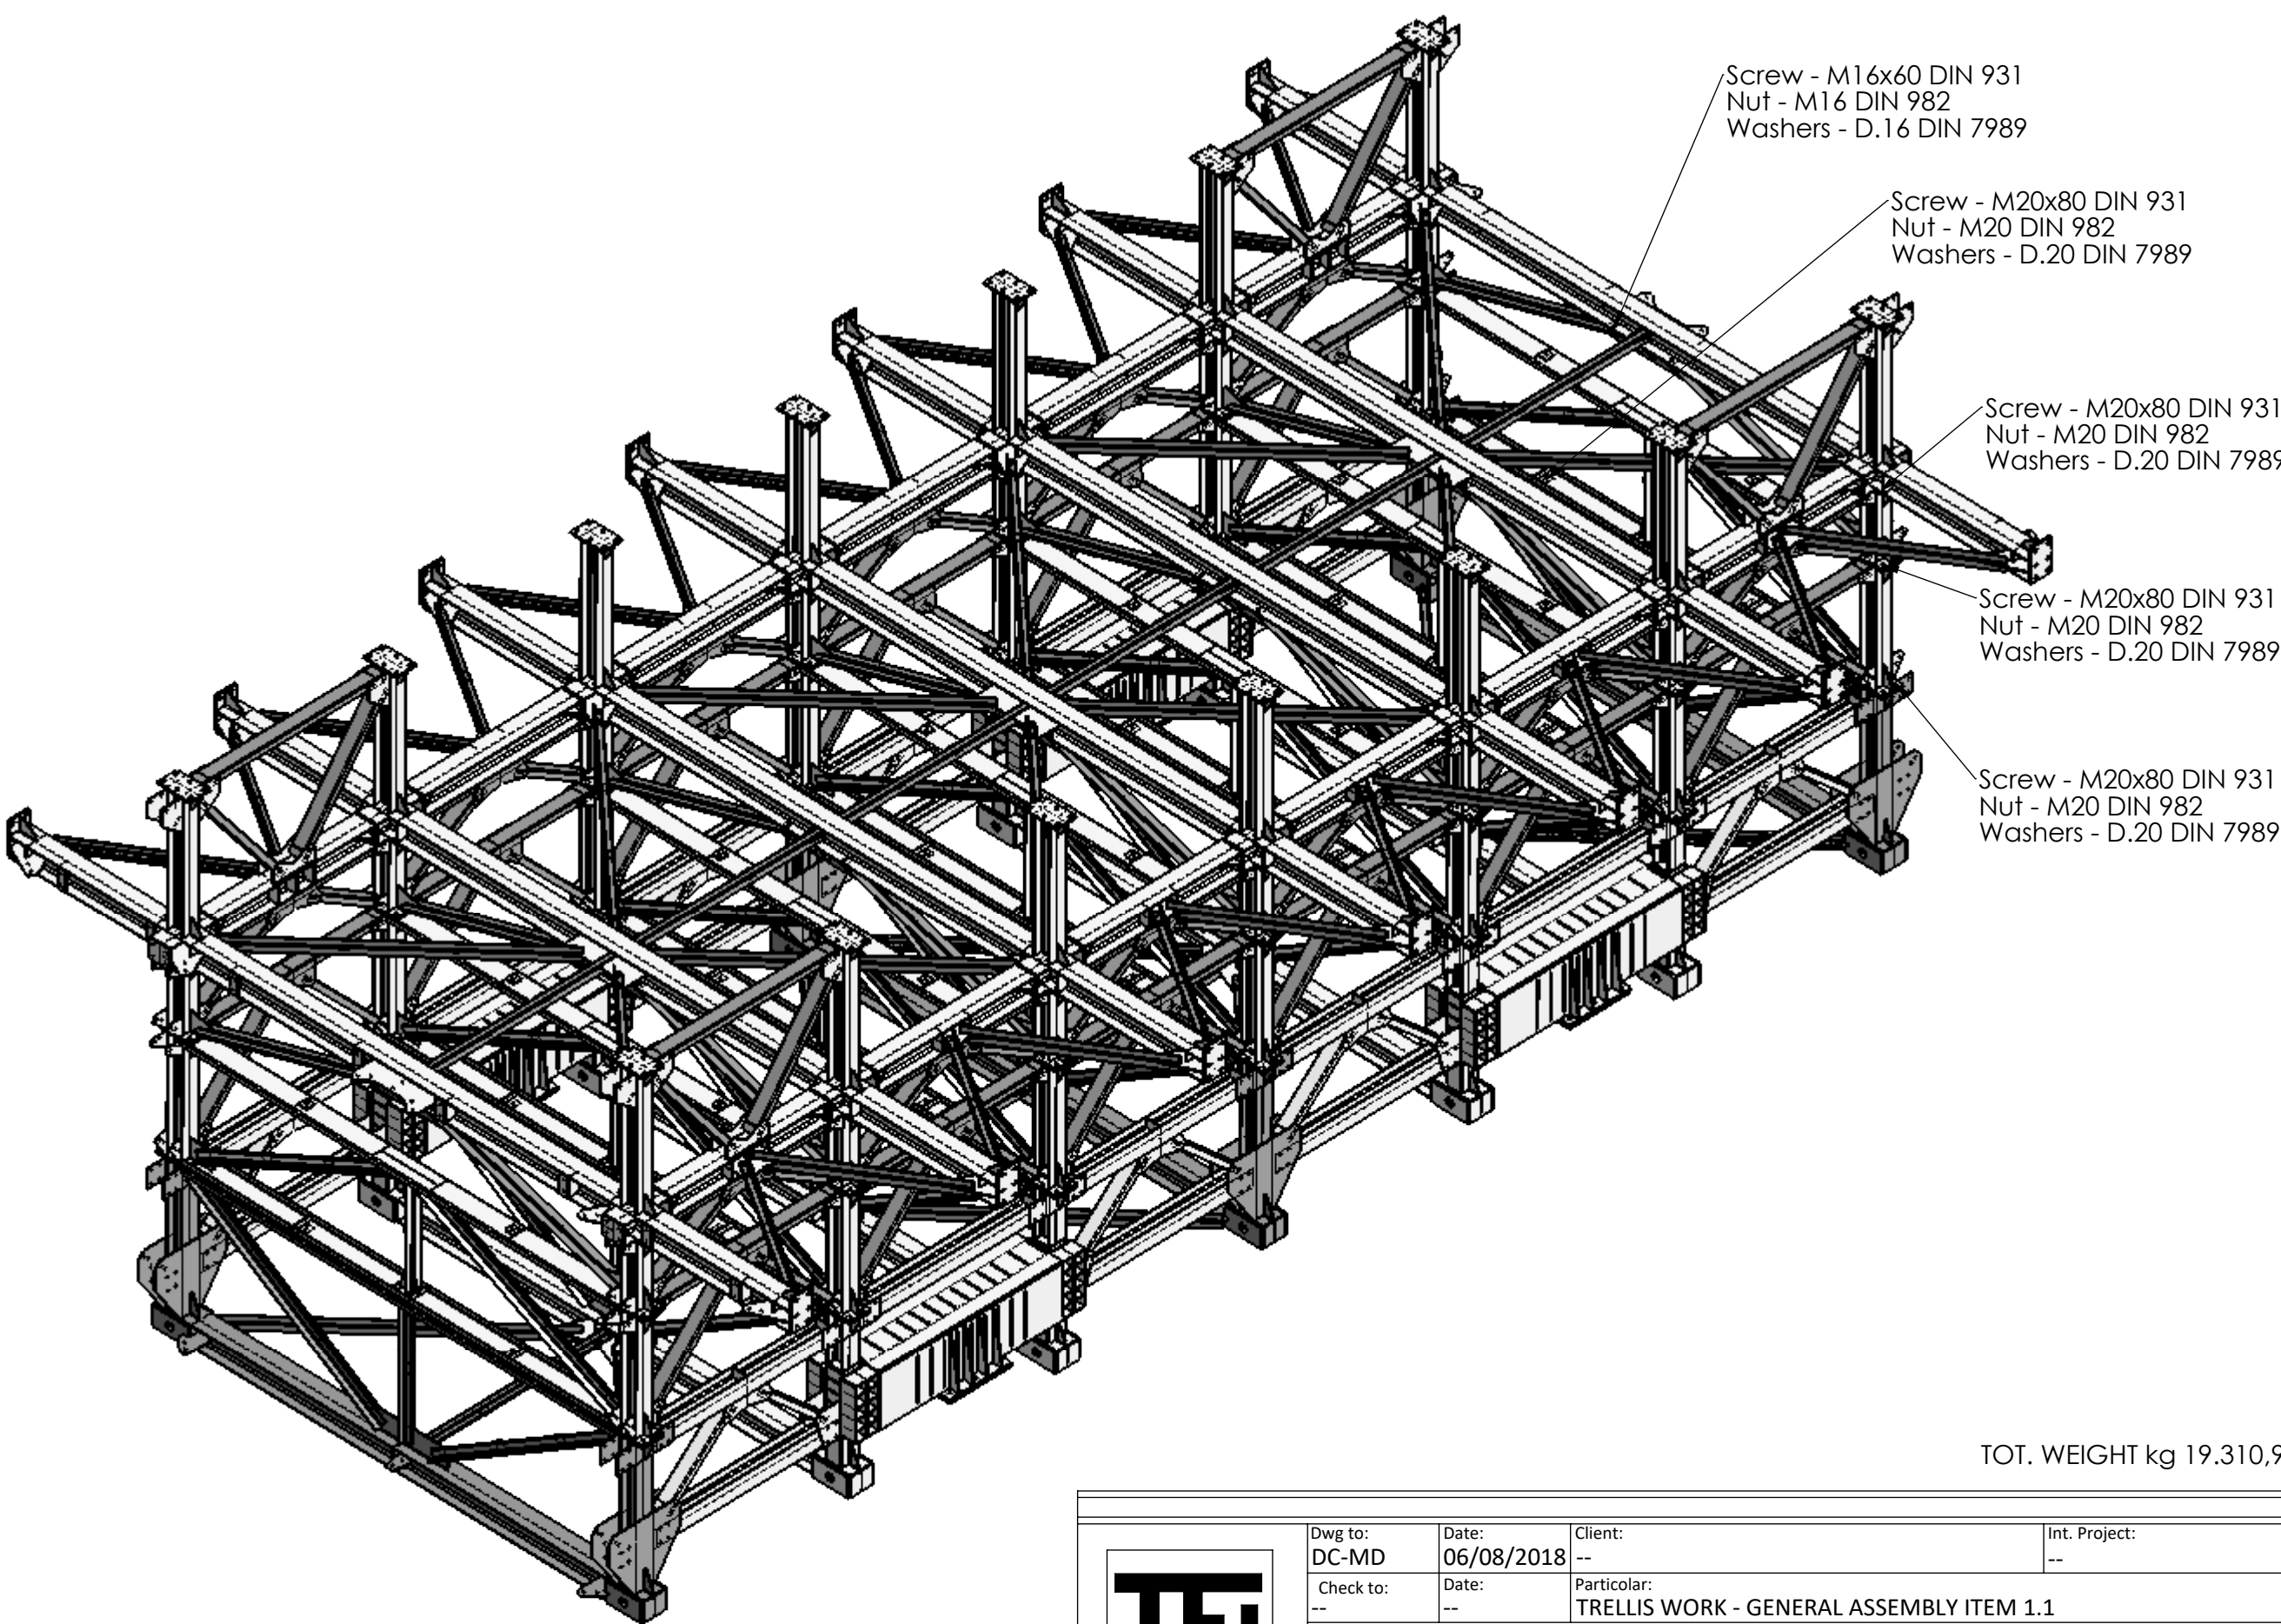
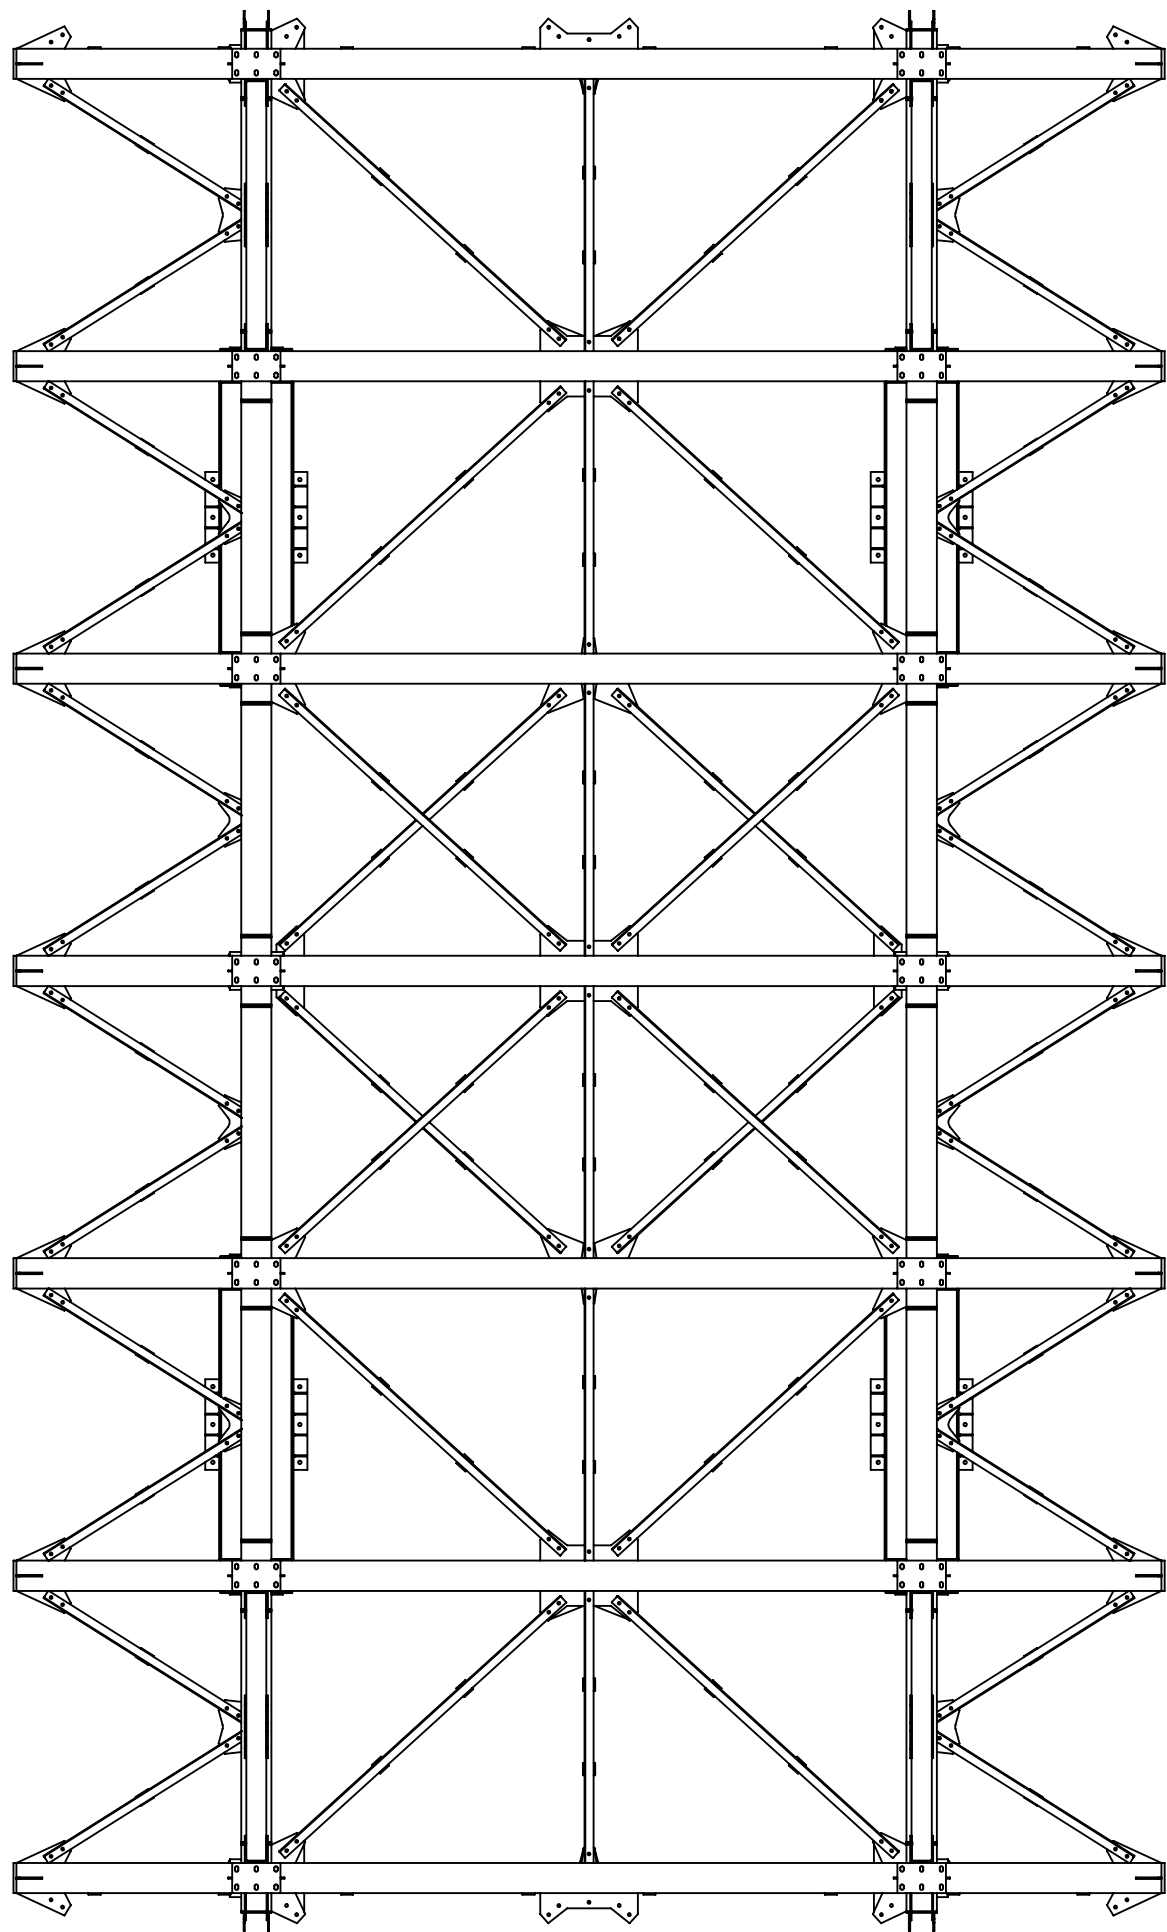
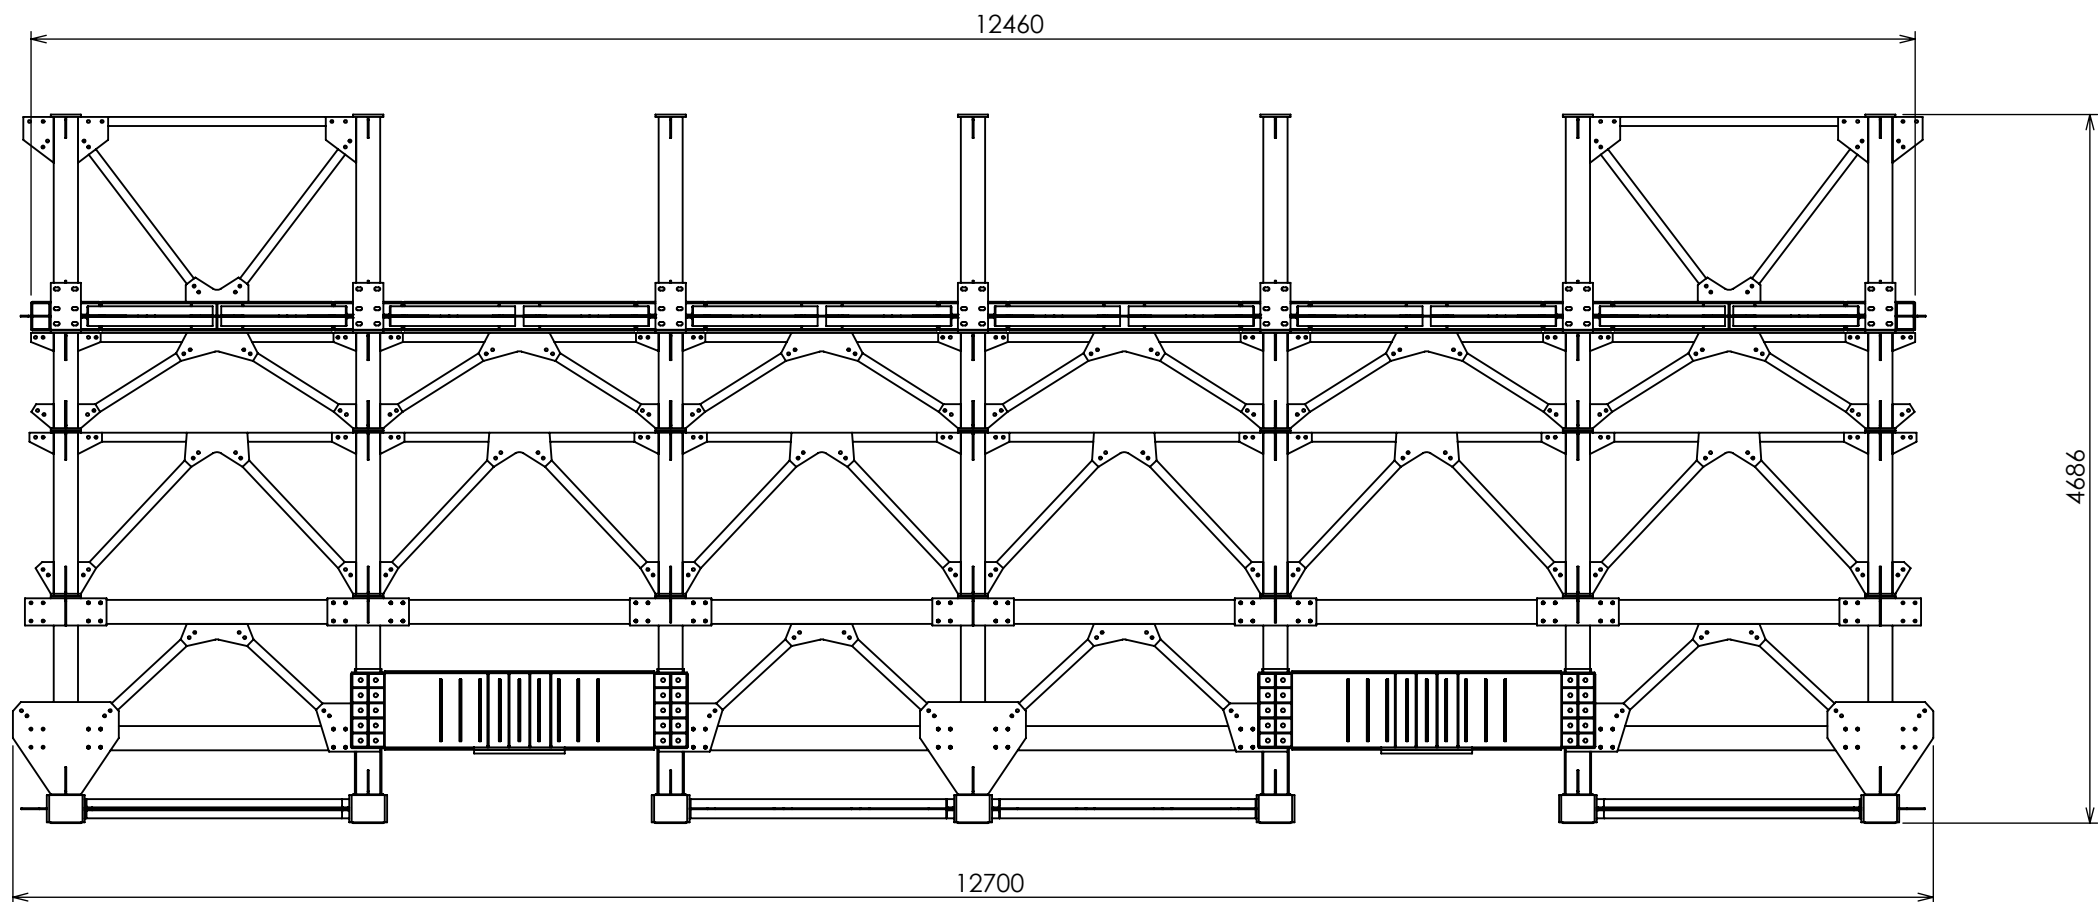
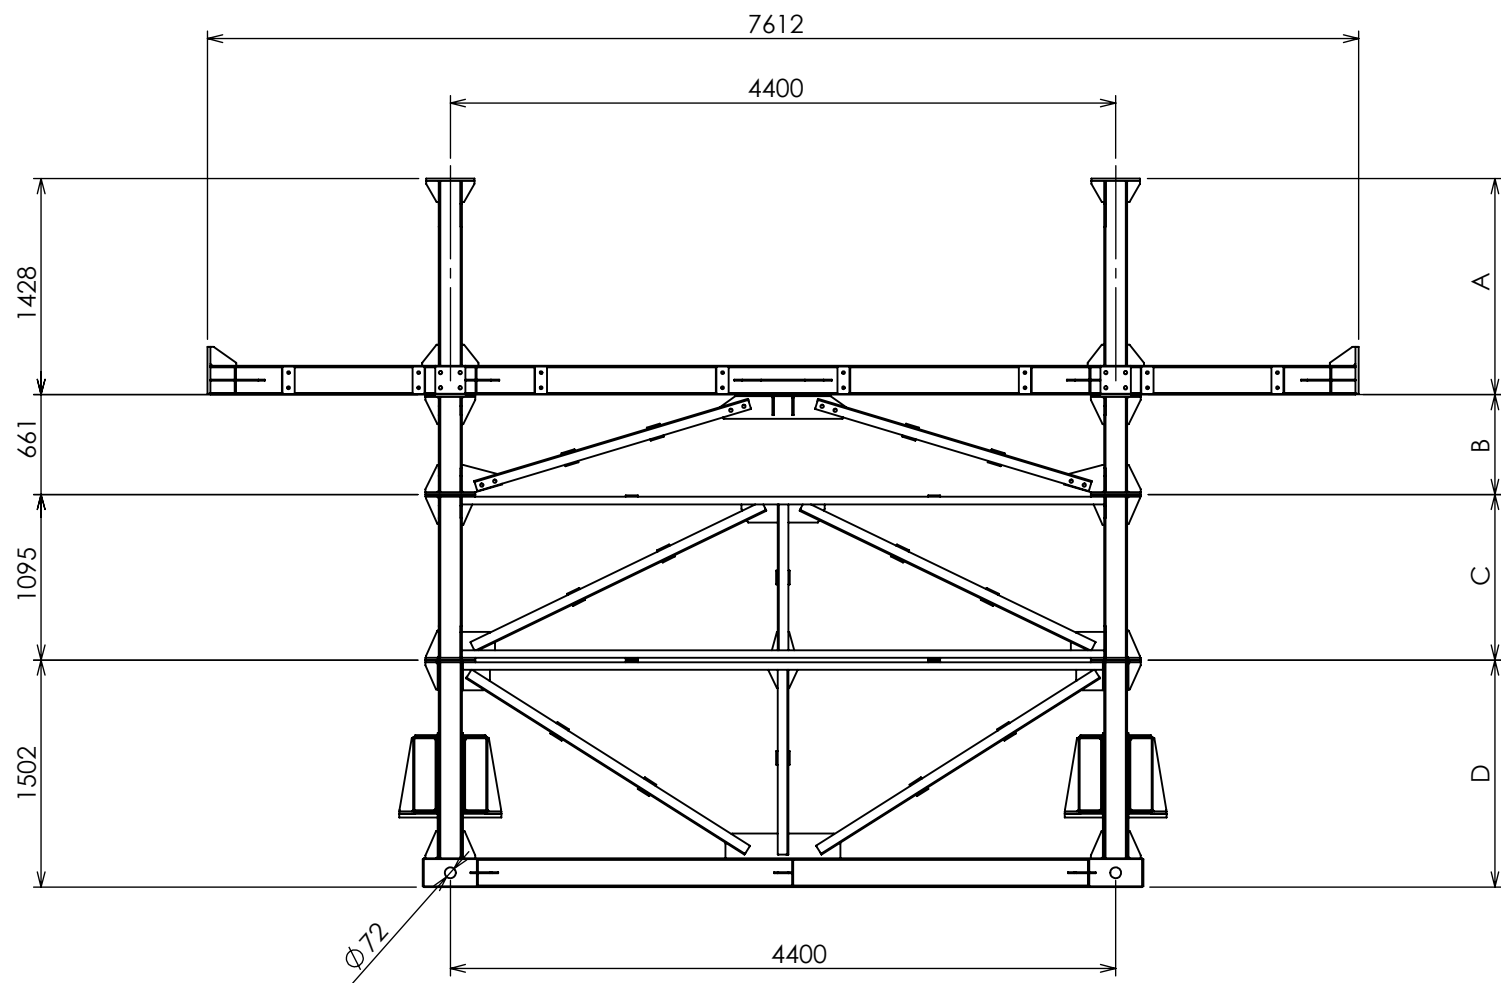


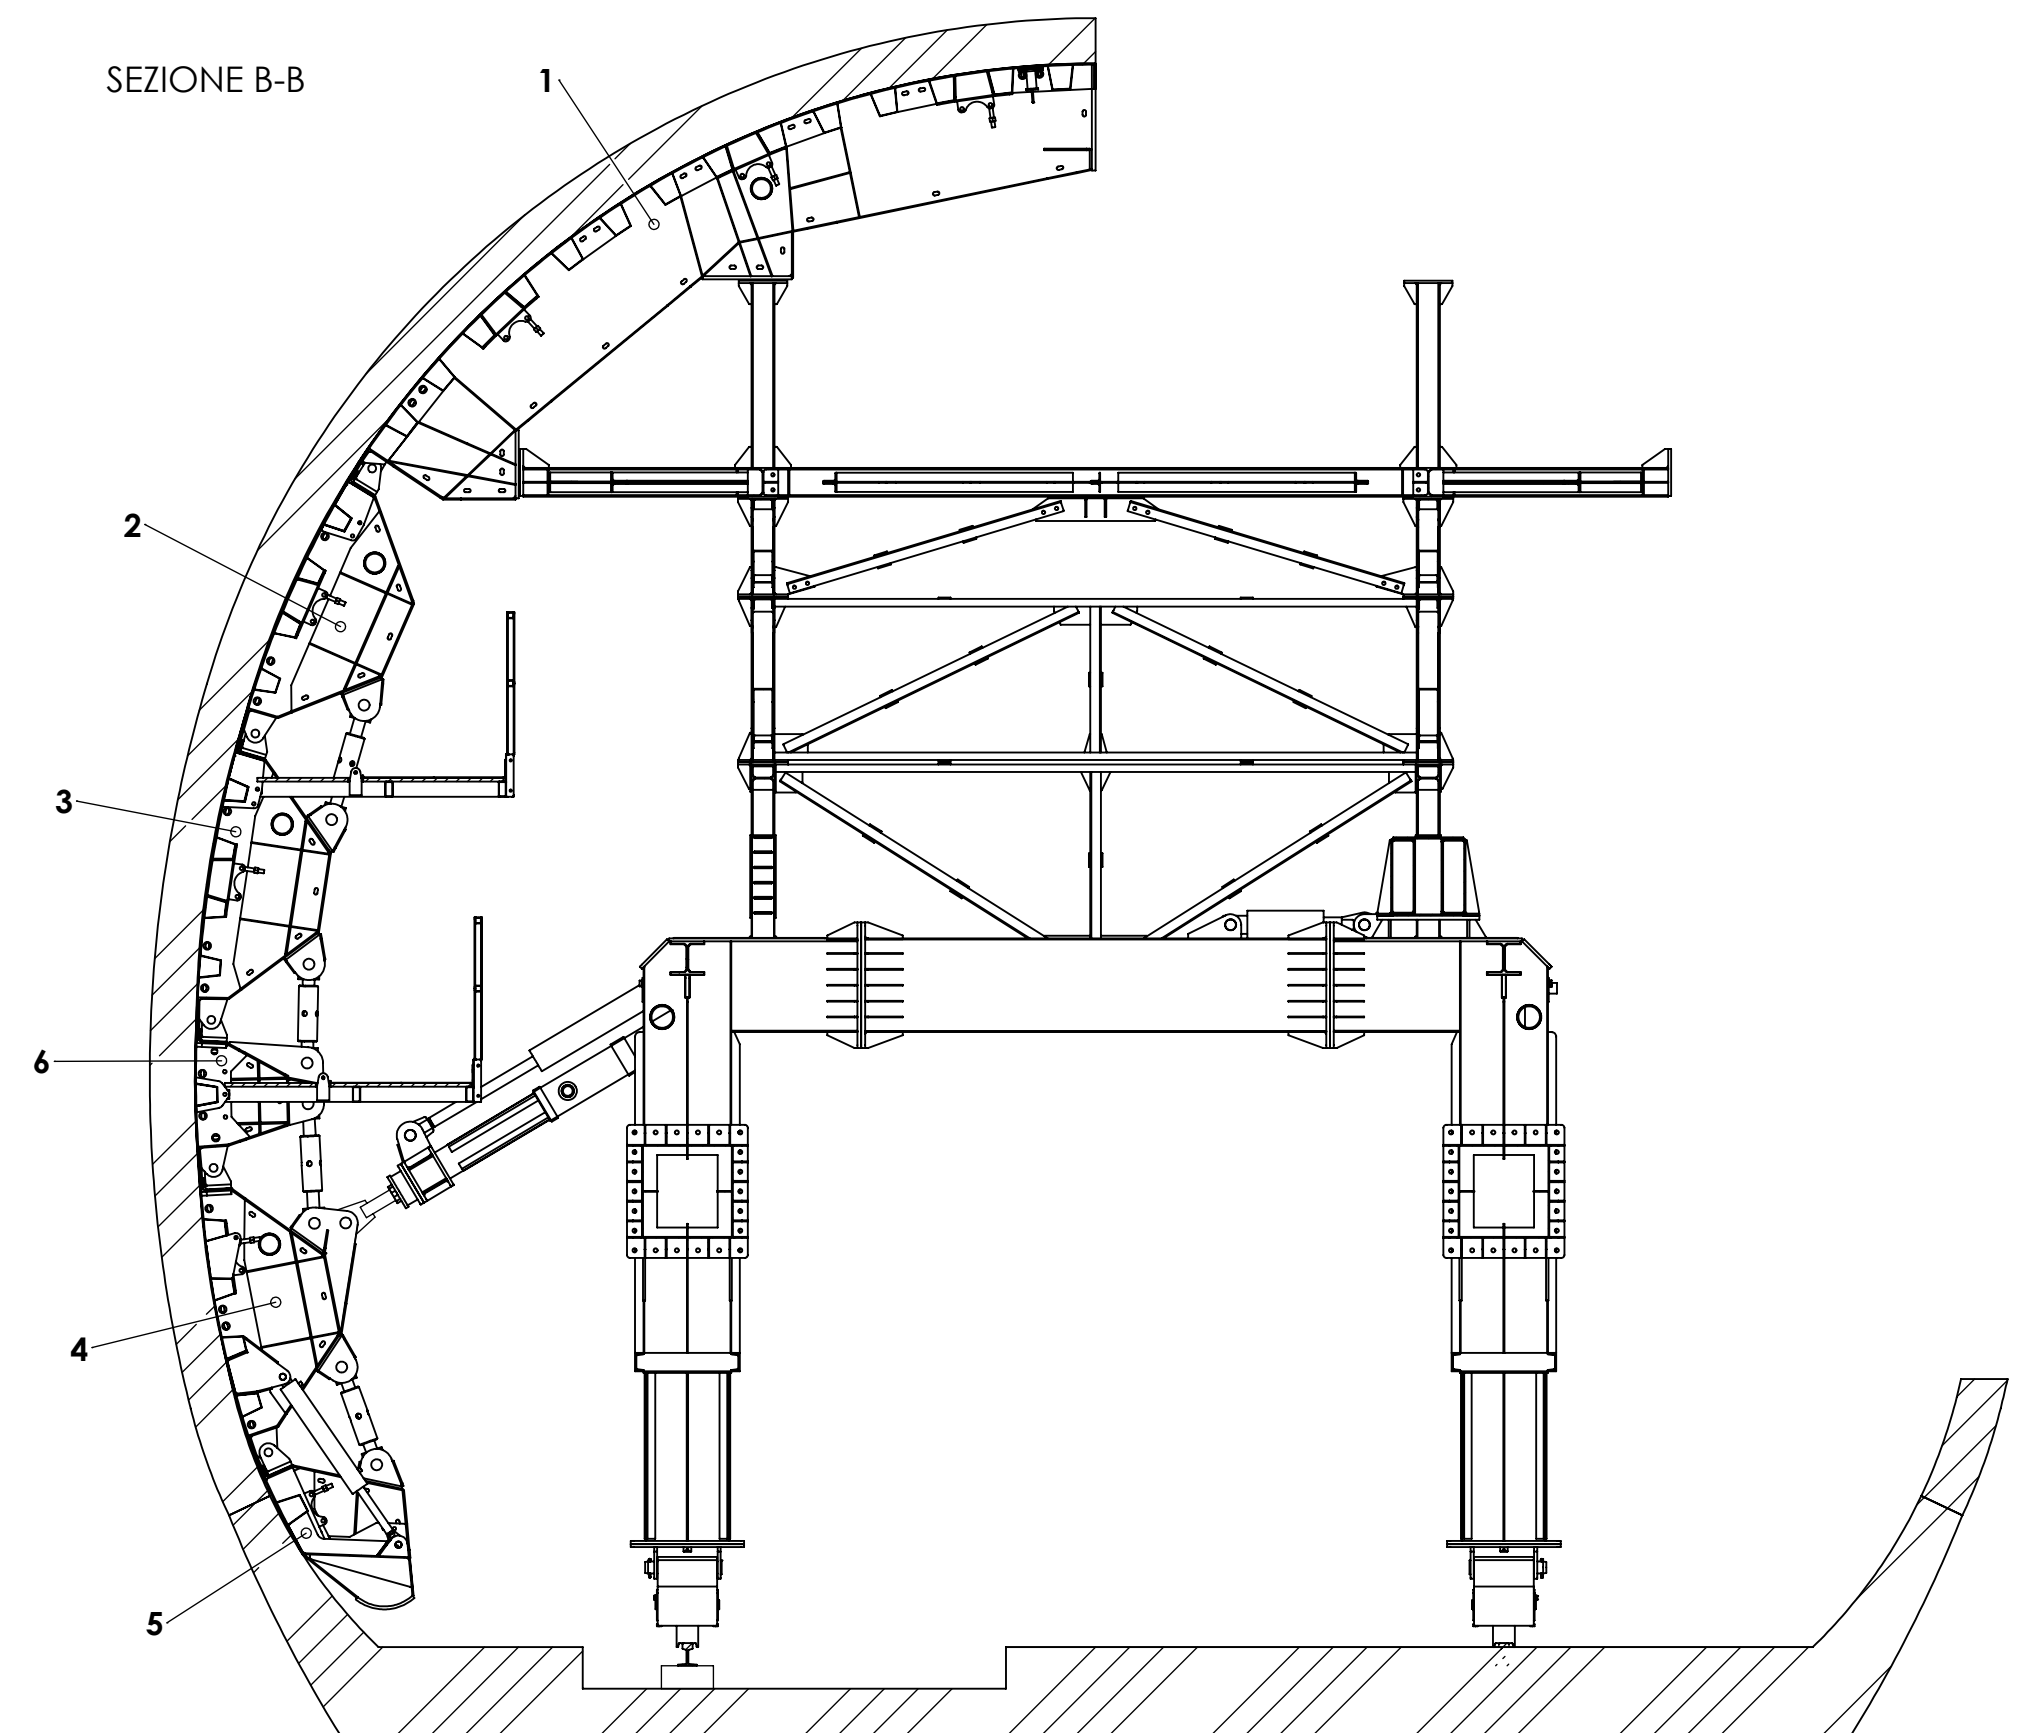

TOT. WEIGHT kg 19.310,97









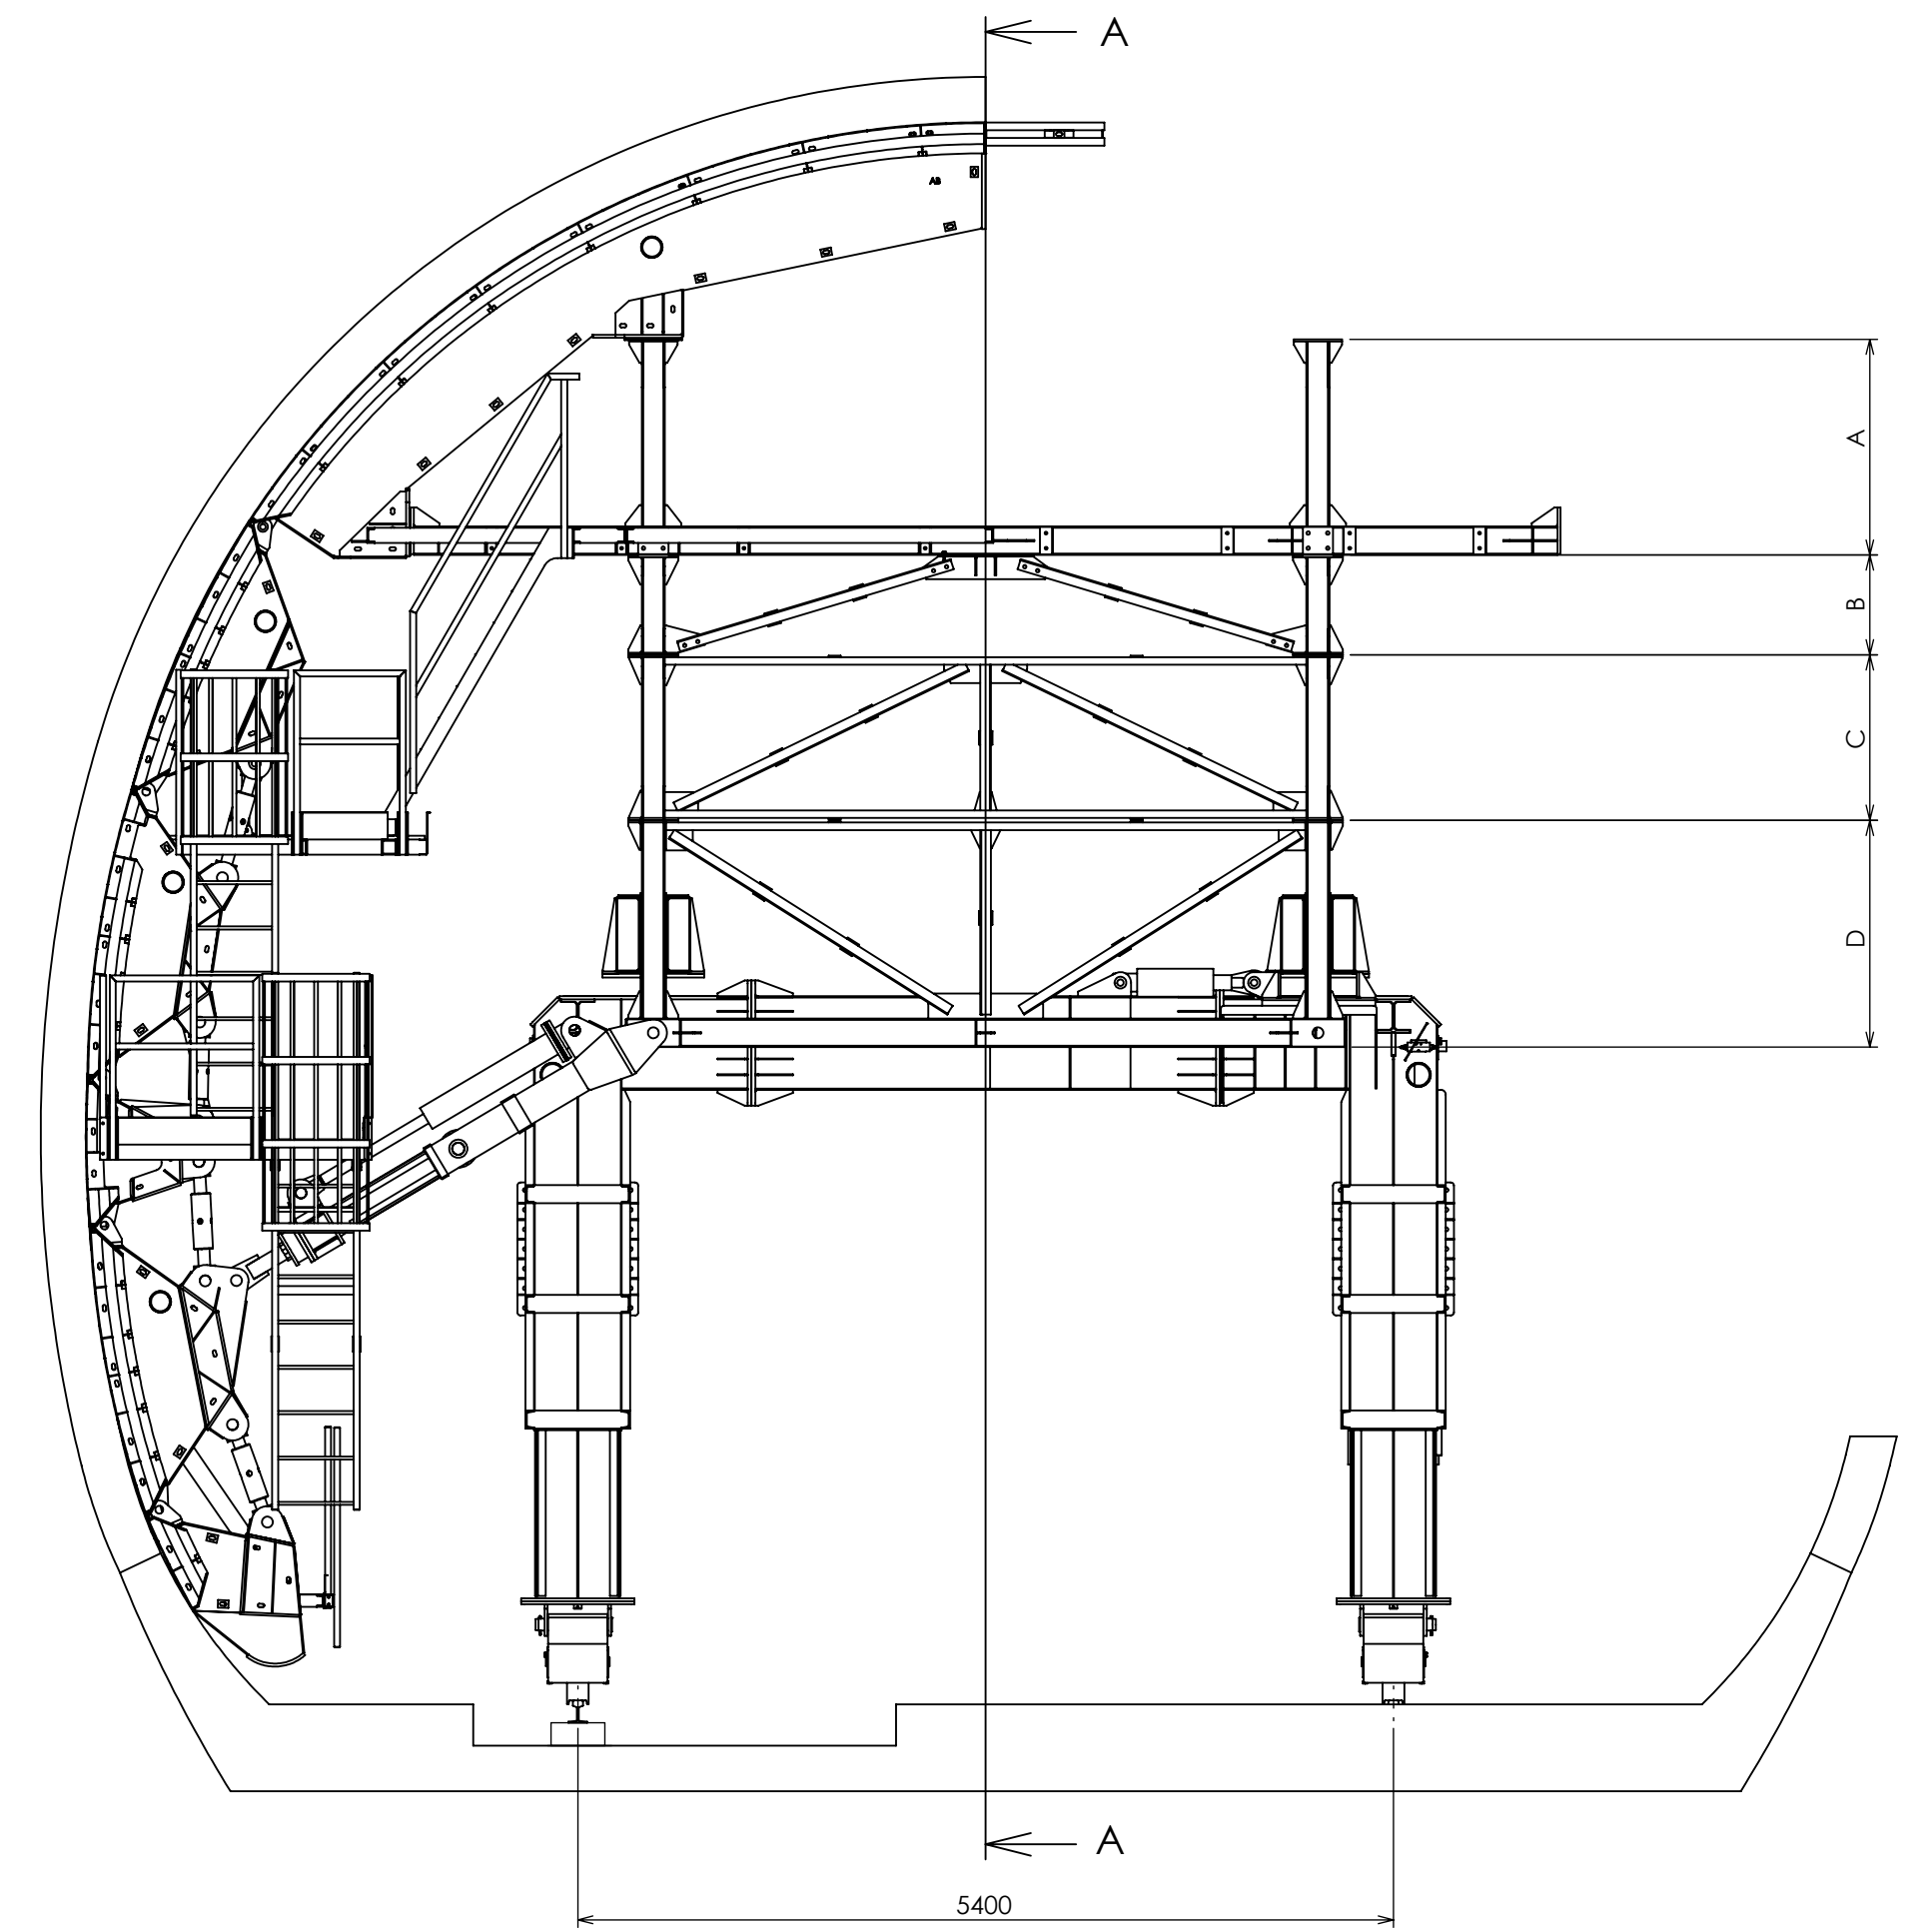


Dwg to: DC-MD	Date: 06/08/2018	Client: --	Int. Project: --
Check to: --	Date: --	Particular: TRELLIS WORK - GENERAL ASSEMBLY ITEM 1.1	
Sheet 1 / 1	Scale 1:50	Drawing B1.00.00.00012	Rev.


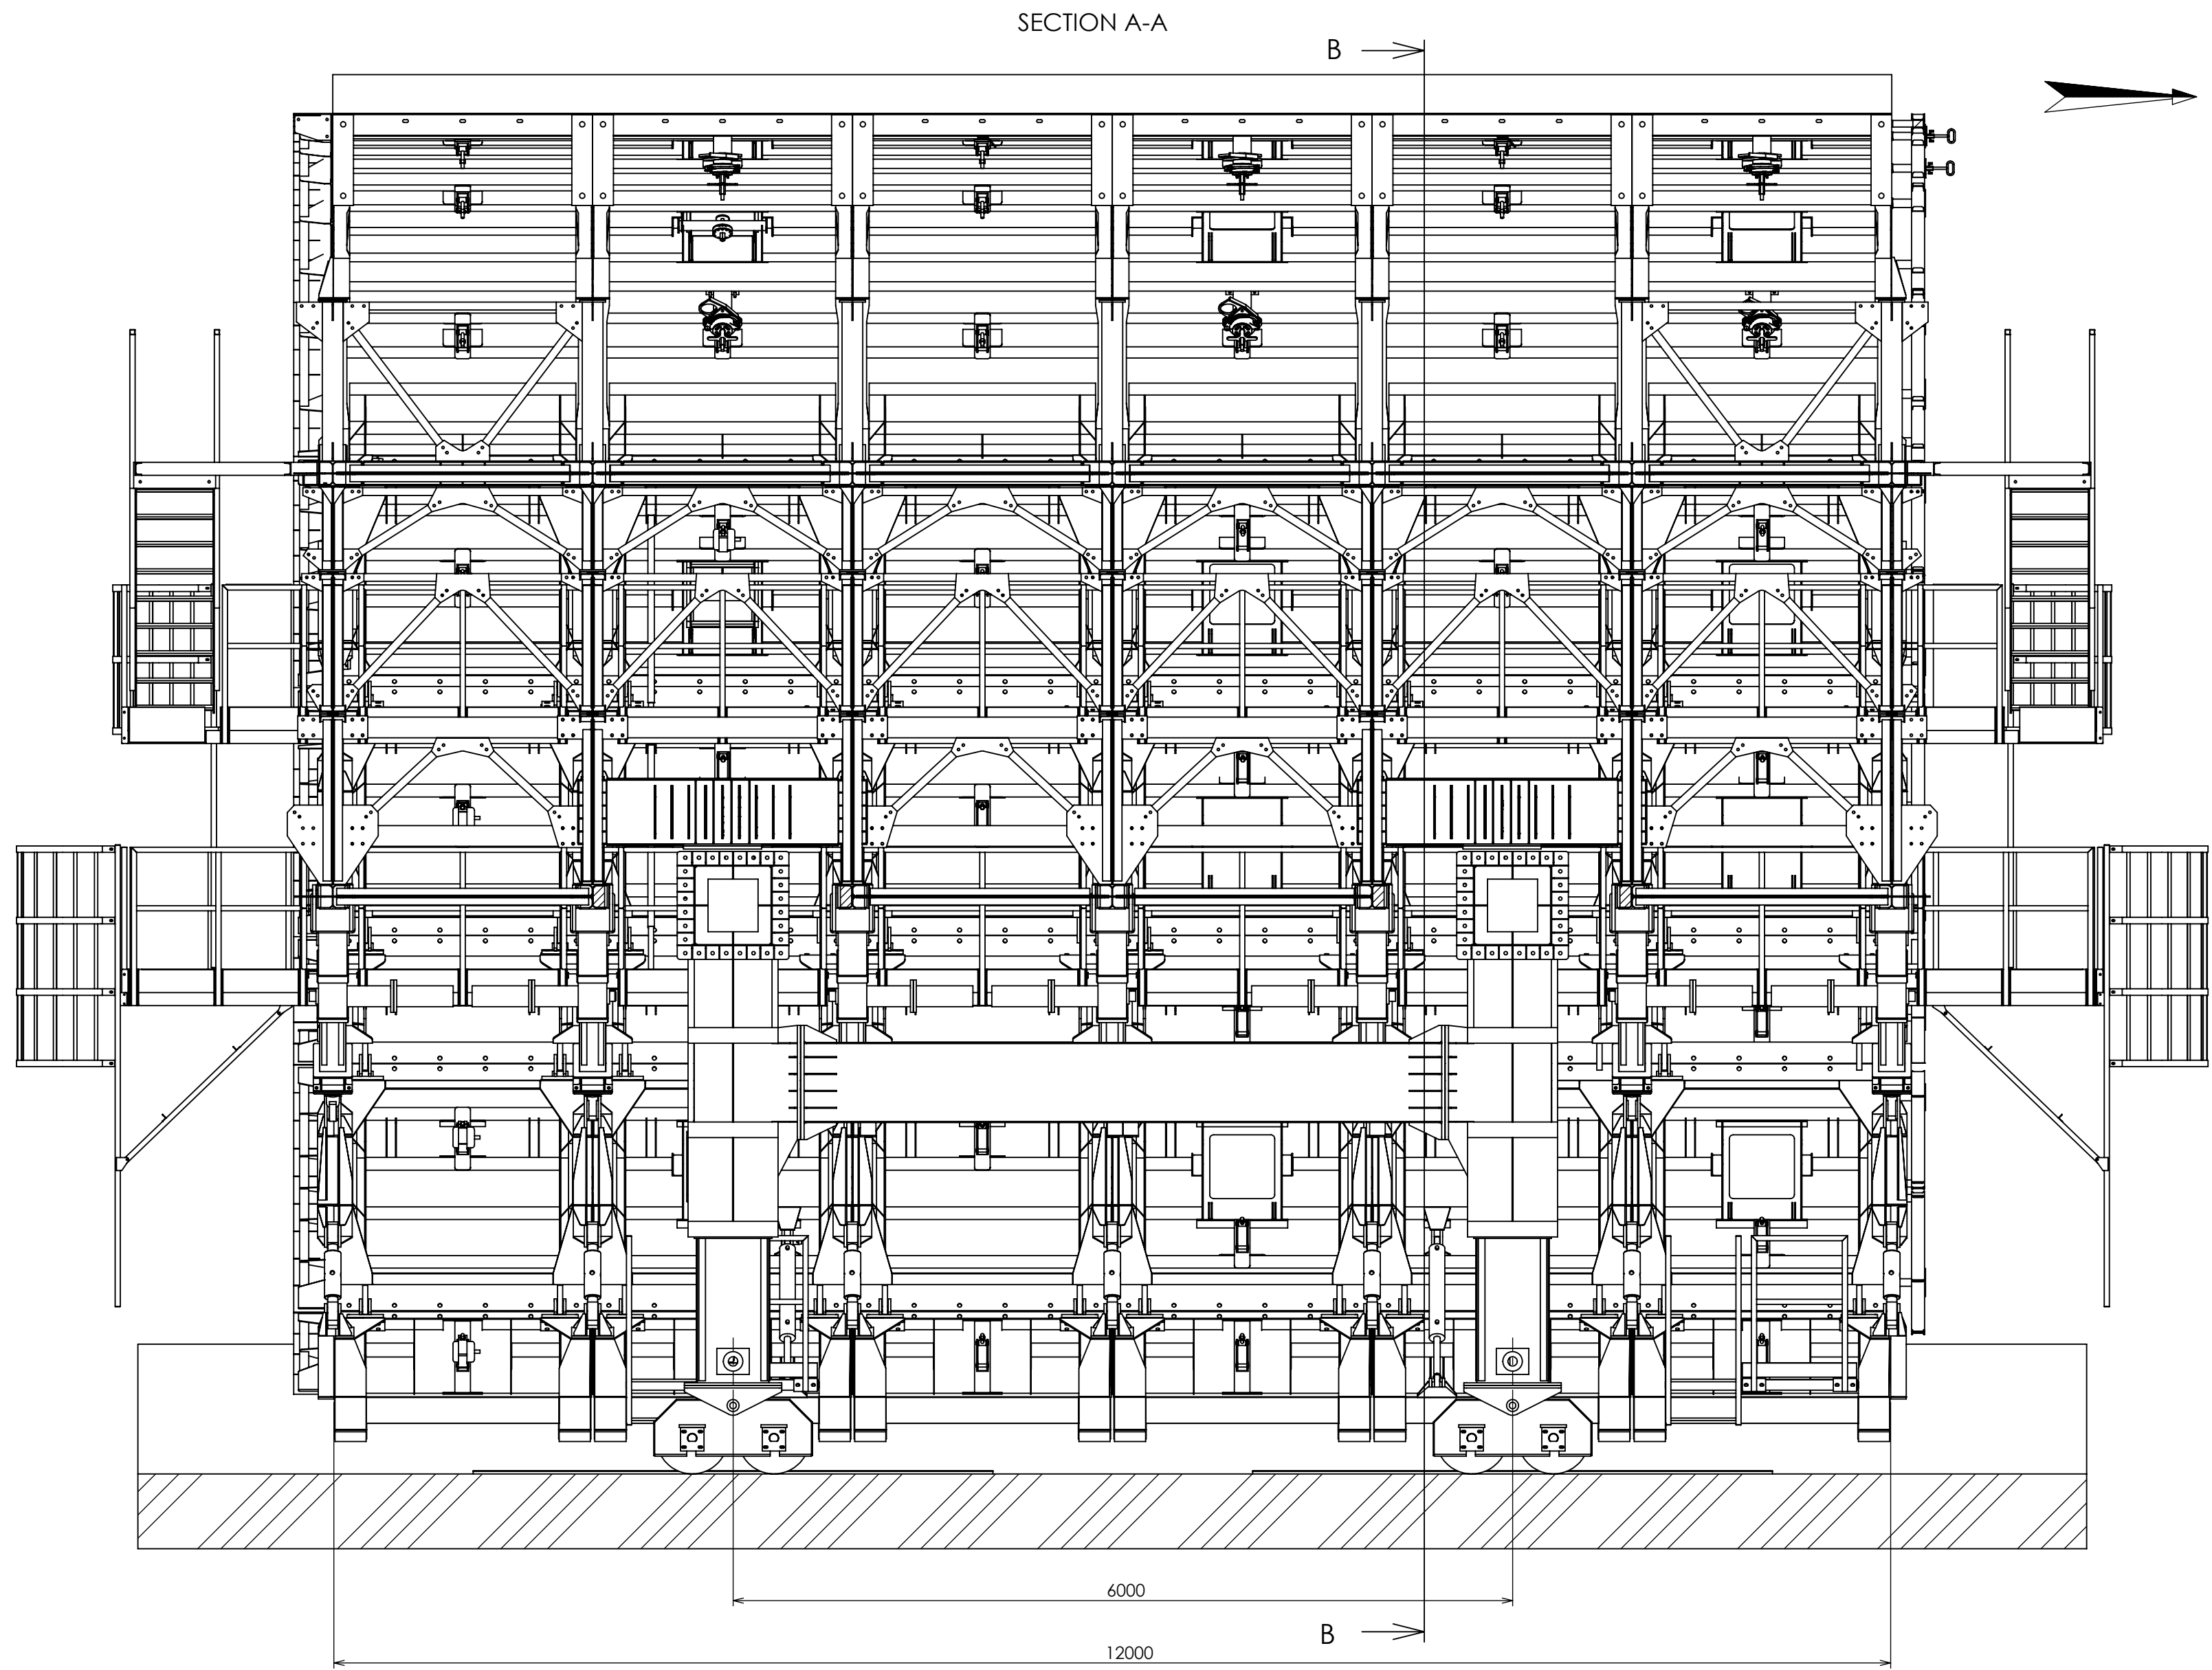


 TUNNELS & FORMWORKS INTERNATIONAL S.R.L.	Dwg to: MD	Date: 08/08/2018	Client: ---	Int. Project: ---
	Check to: ---	Date: ---	Particular: GENERAL ASSEMBLY - SECTION SC2	
	Sheet	Scale 1:50	Drawing B1.00.00.00014	Rev.



Disegno di proprietà della TFI - Diffusione e riproduzione vietata a termini di legge

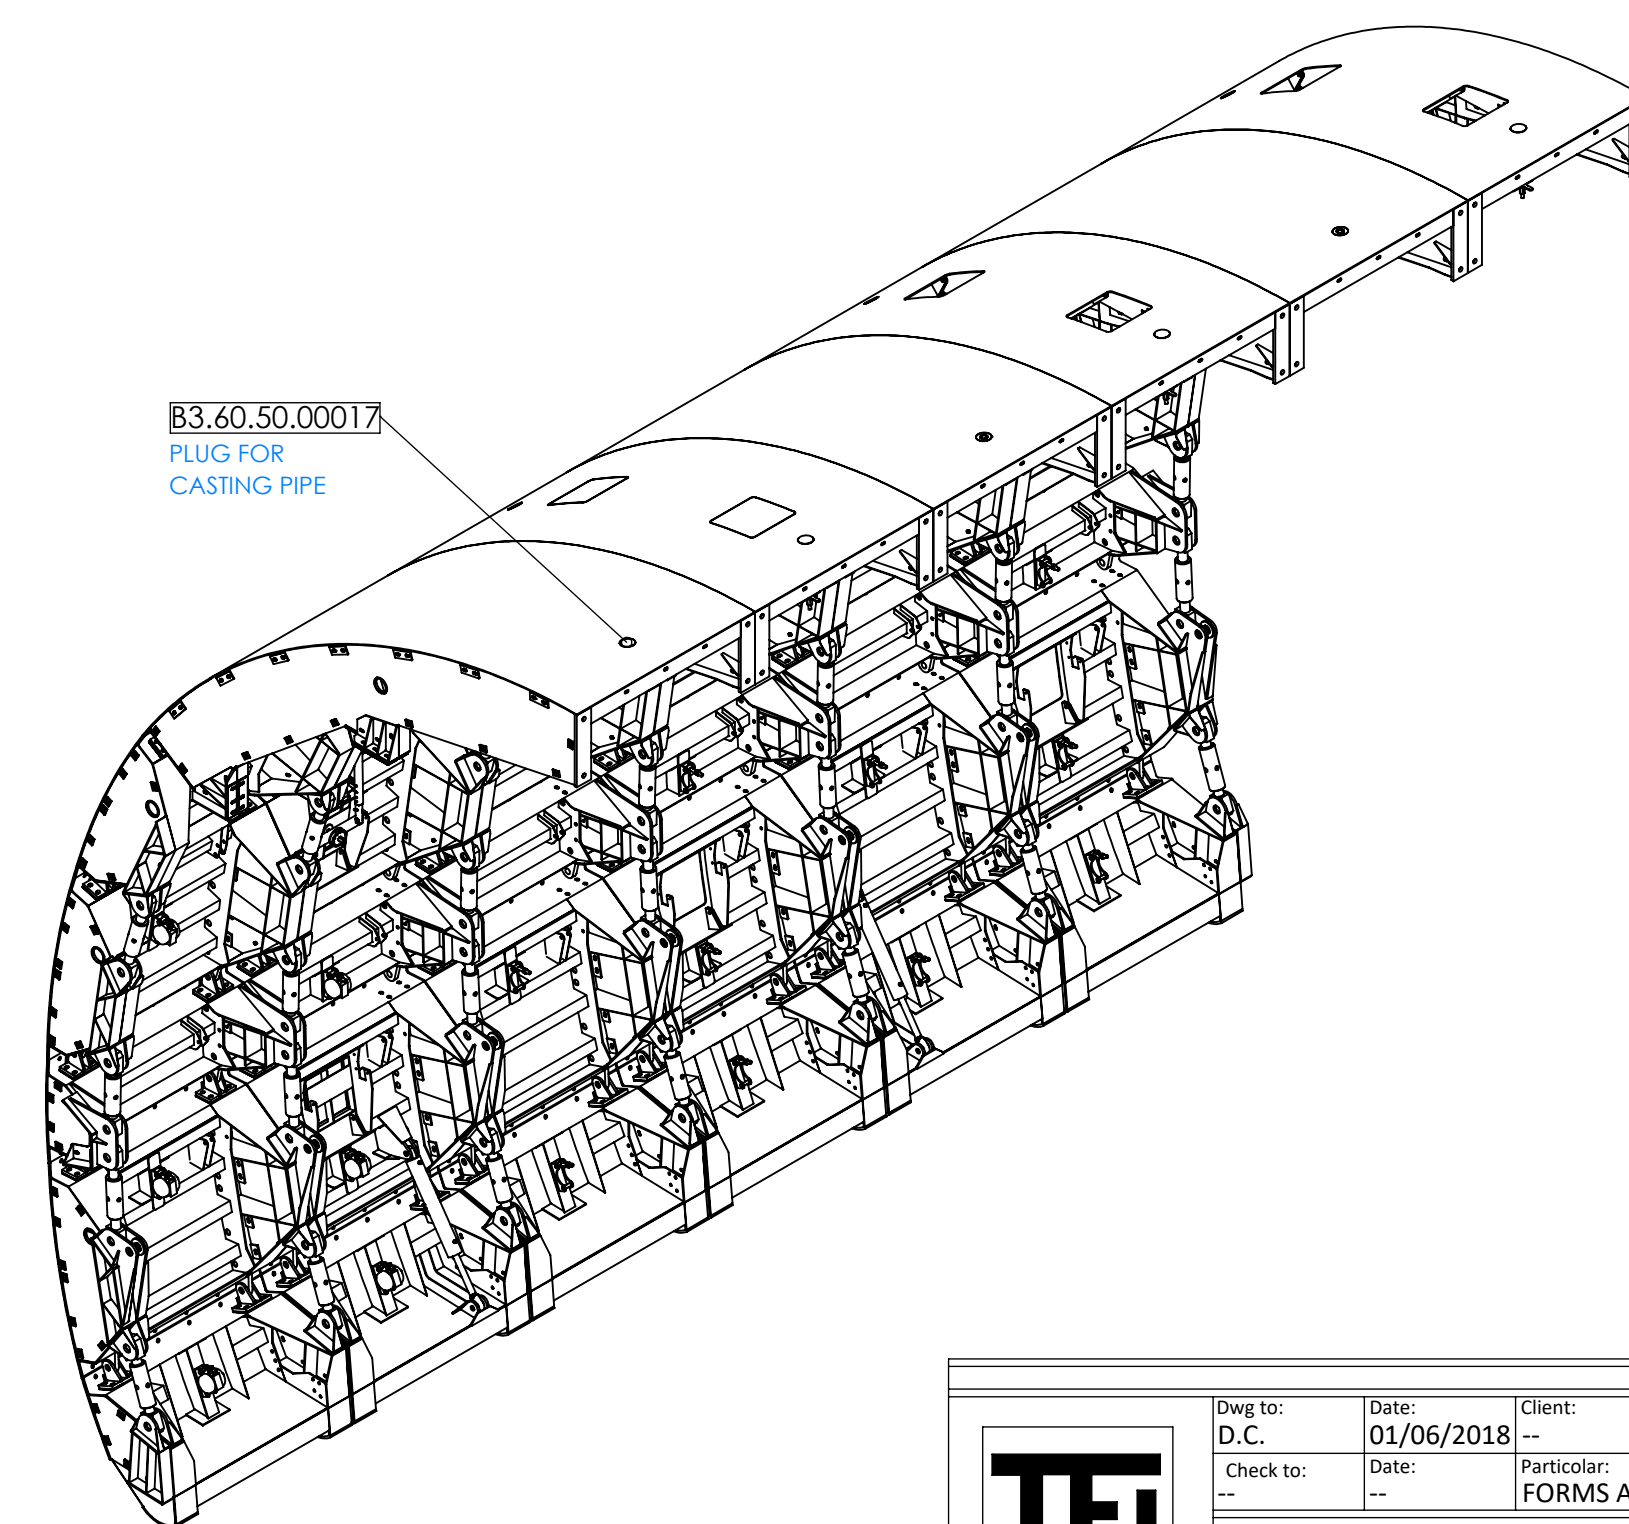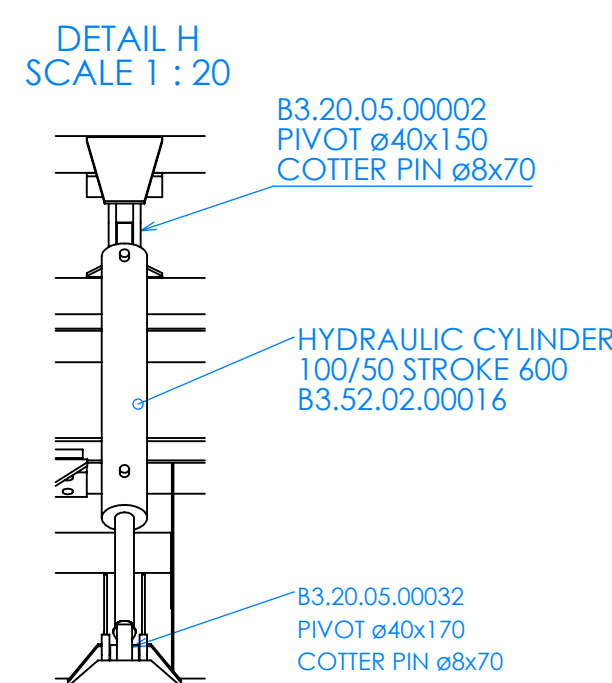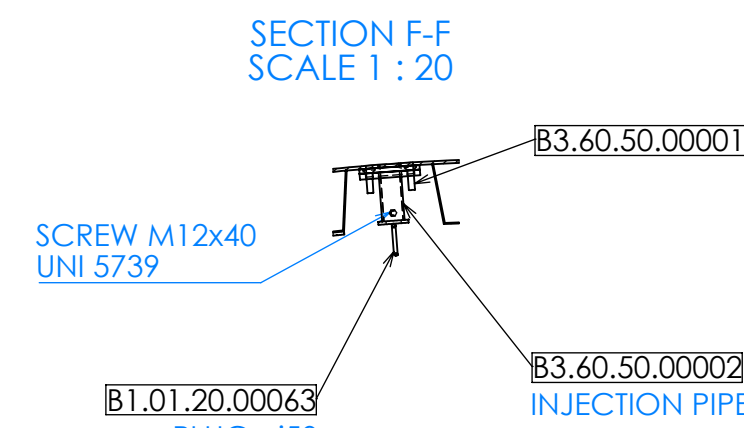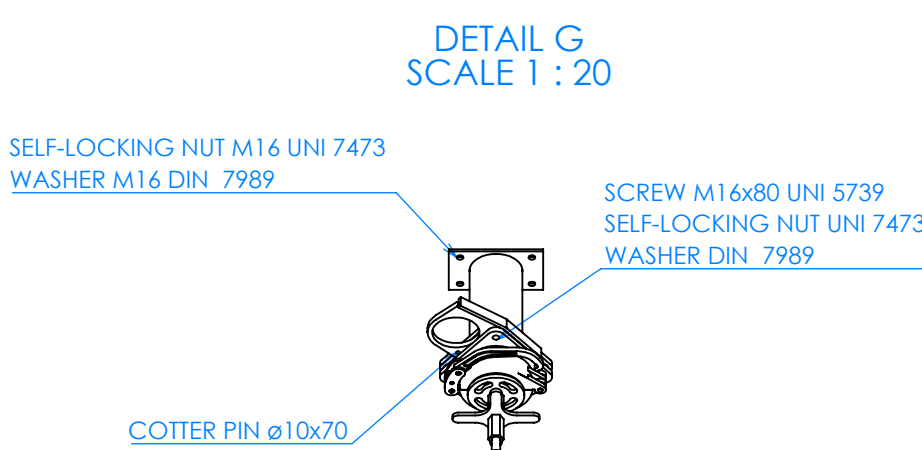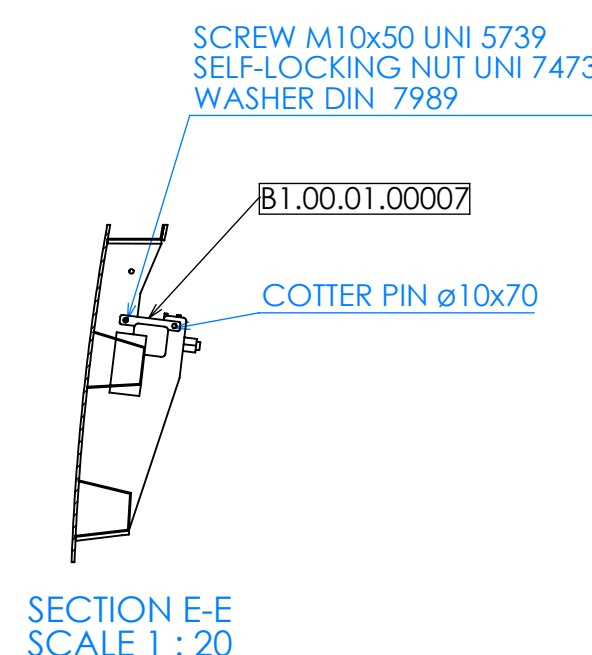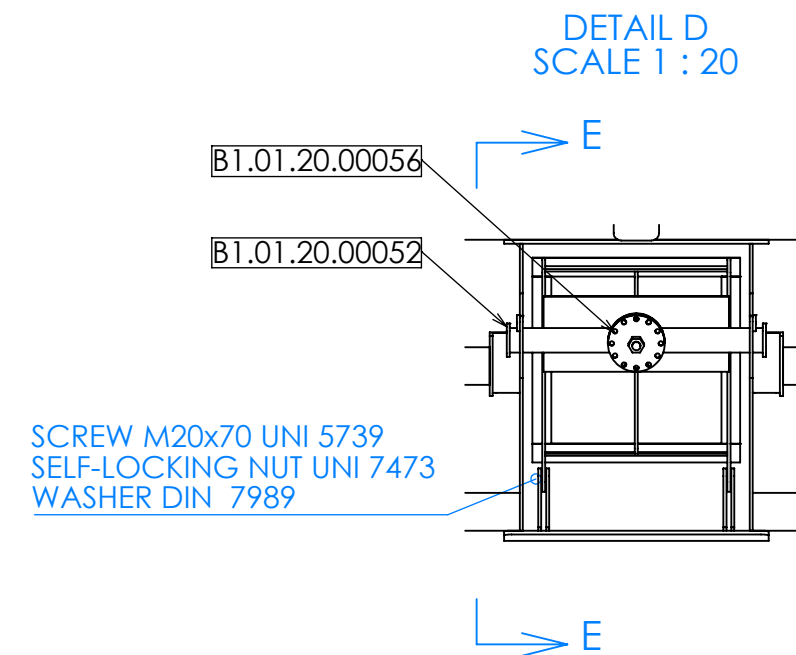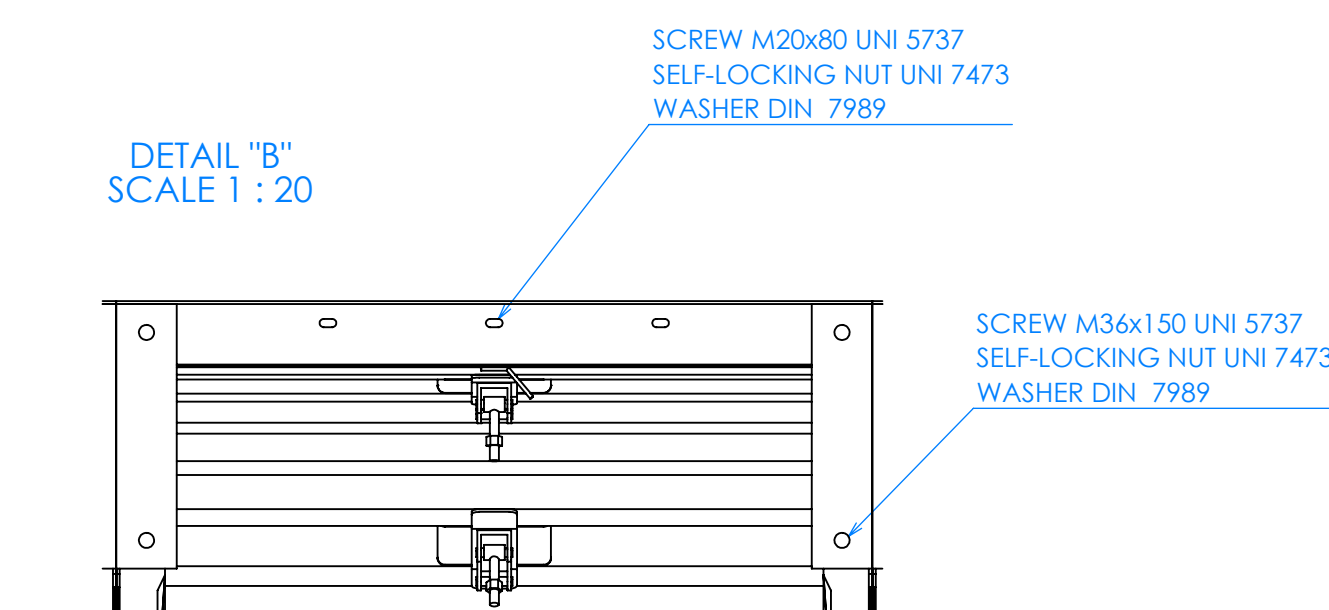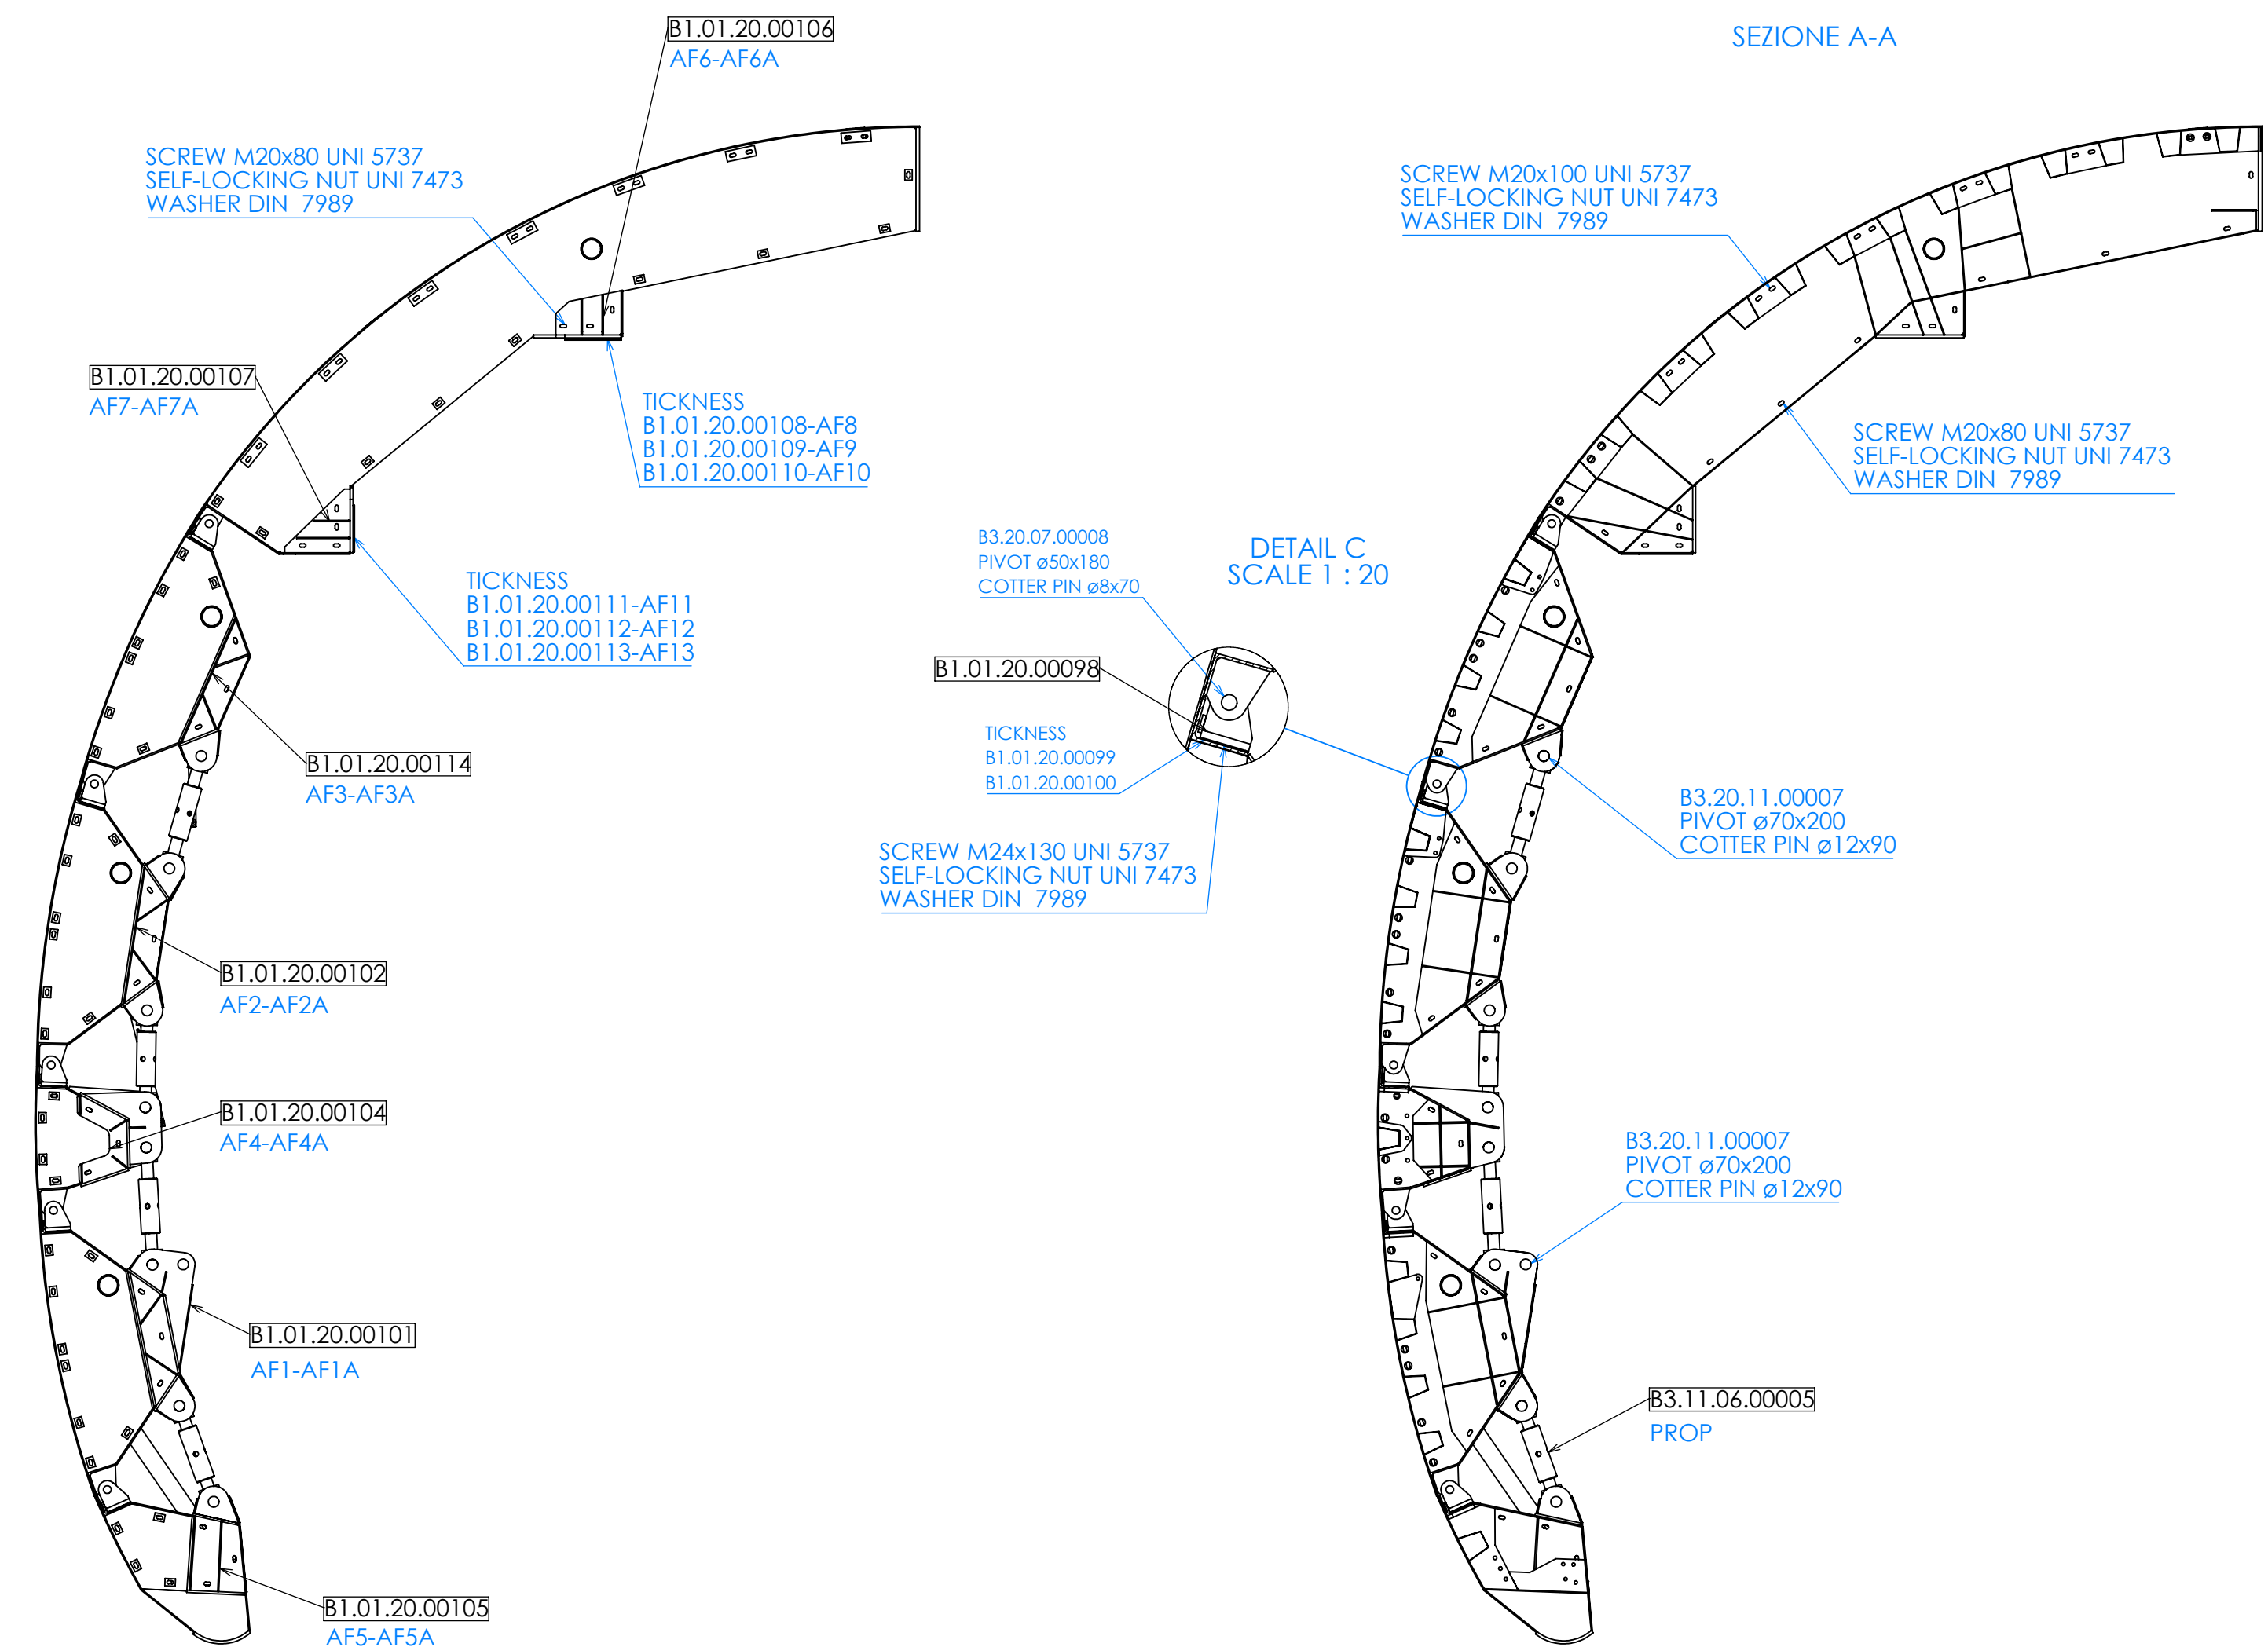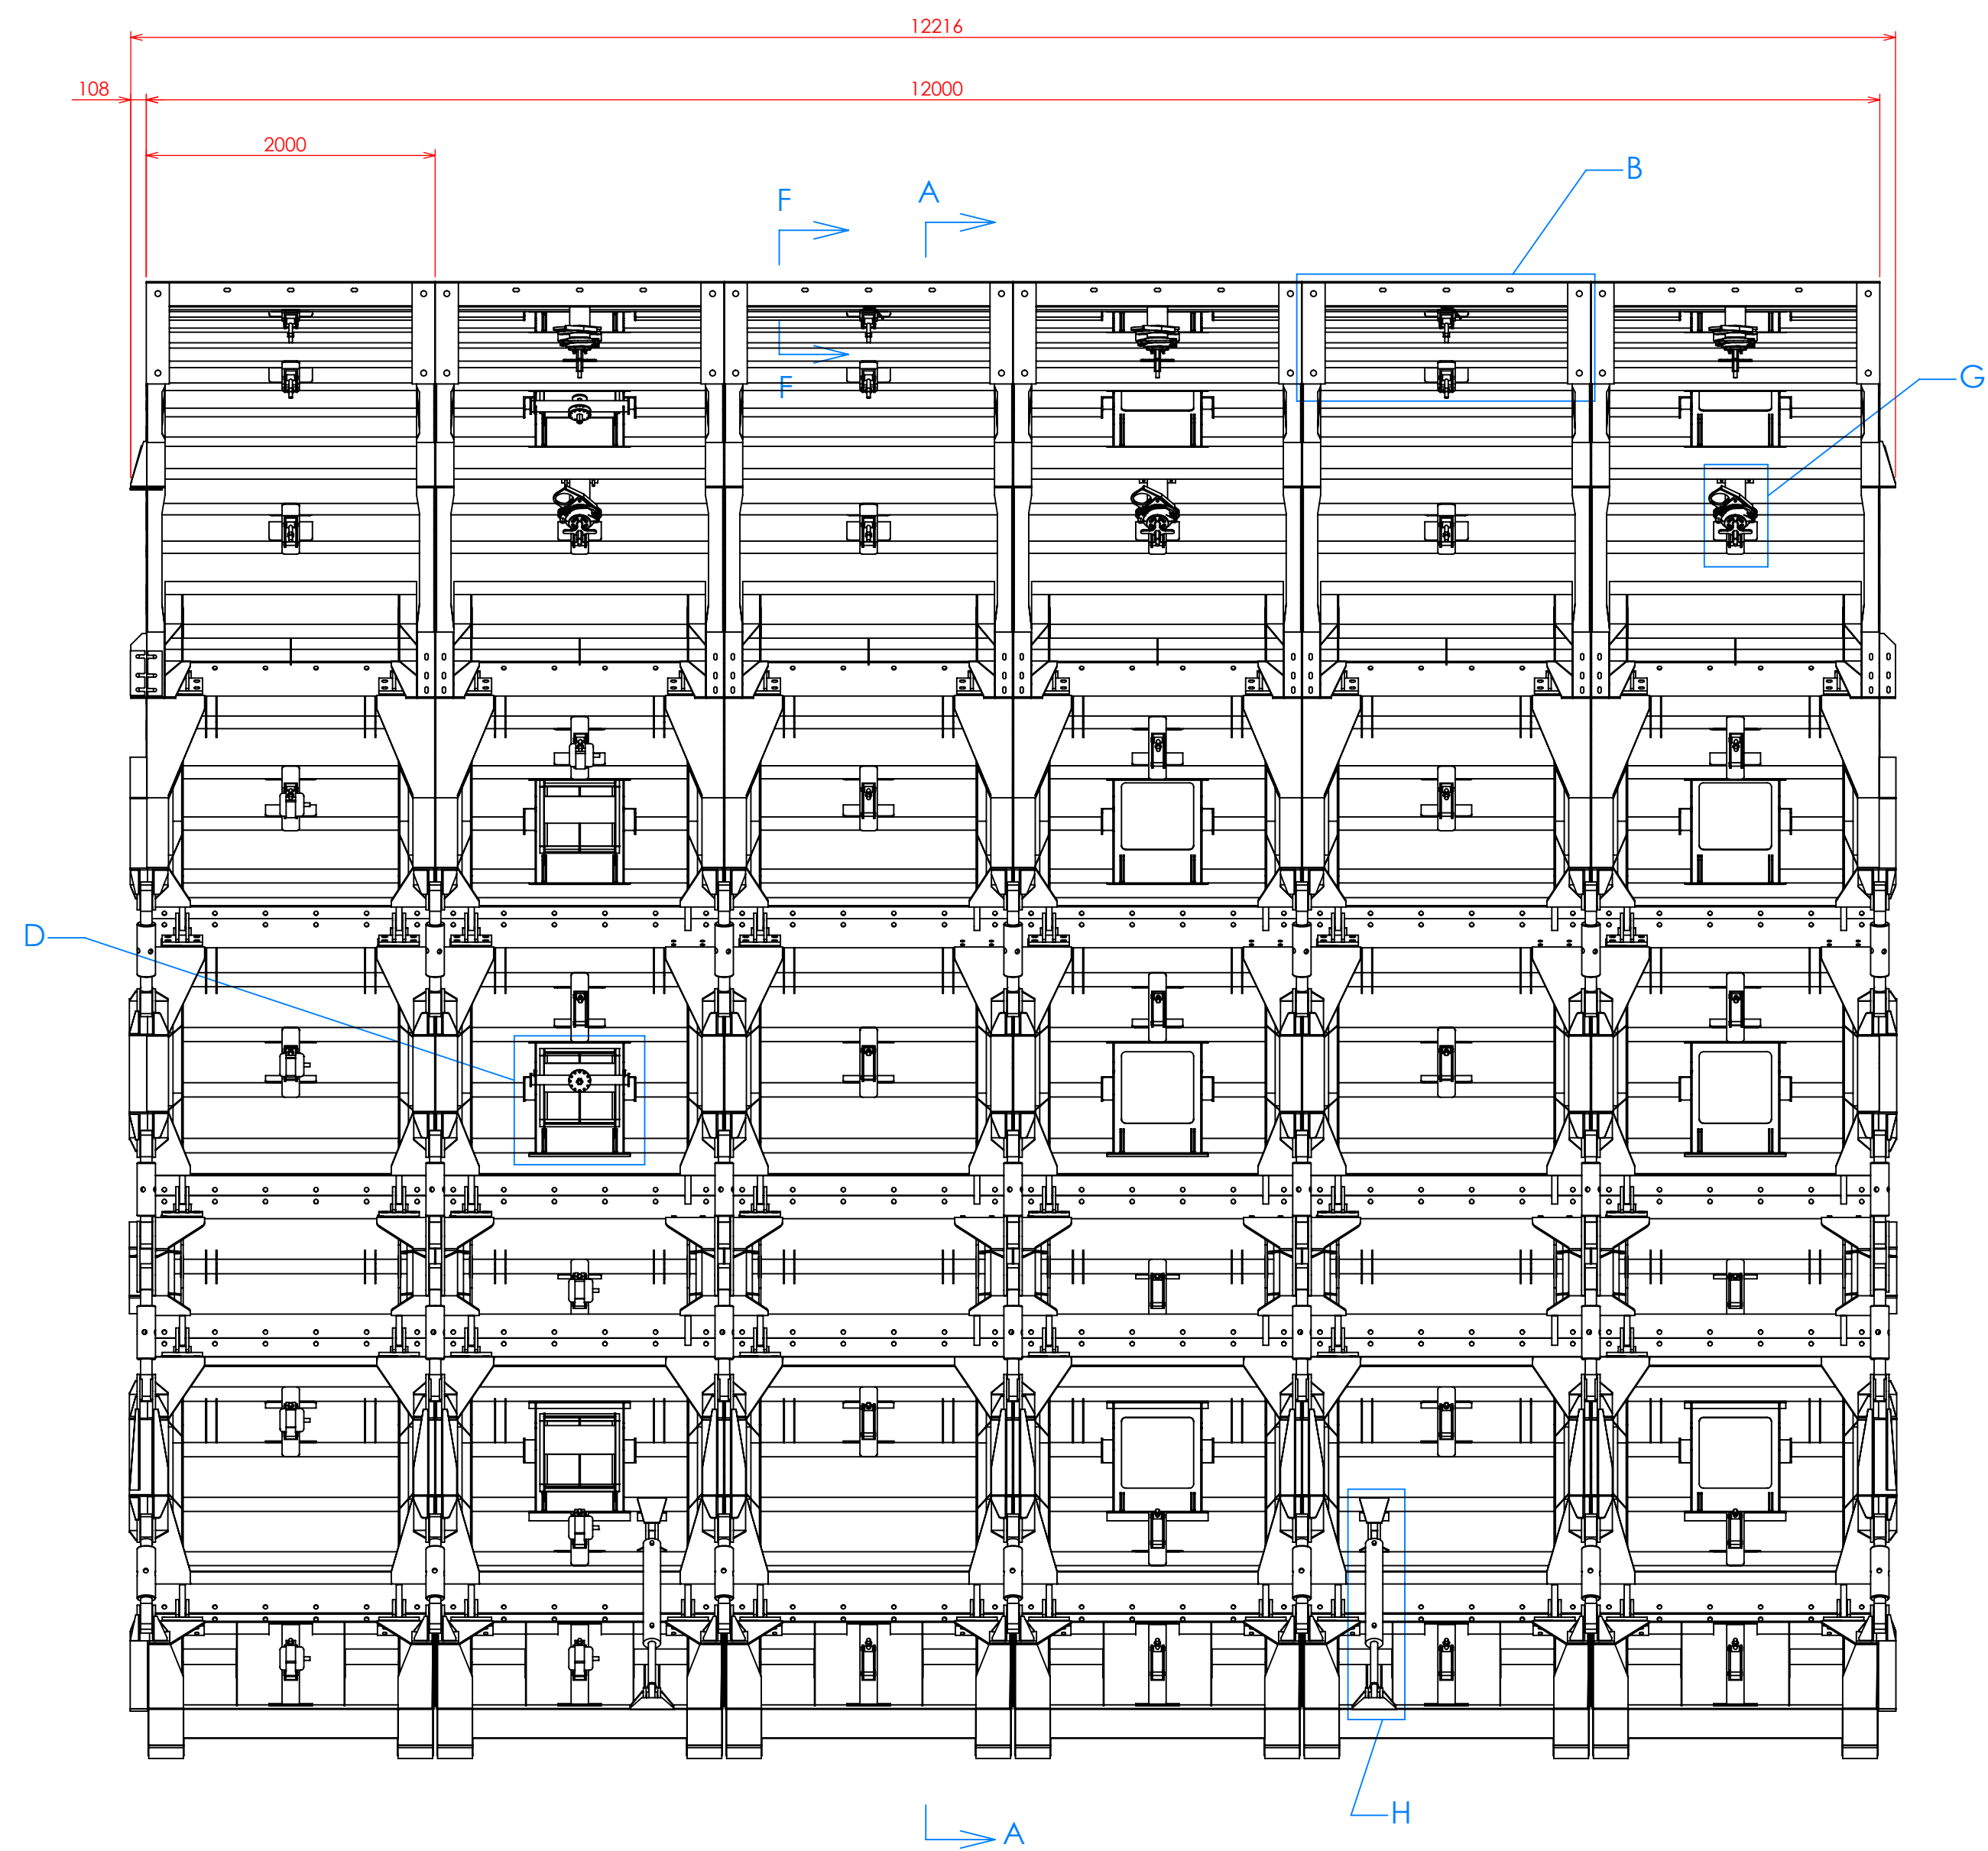



 TUNNELS & FORMWORKS INTERNATIONAL S.R.L.	Dwg to: D.C.	Date: 01/06/2018	Client: ---	Int. Project: ---
	Check to: ---	Date: ---	Particular: FORMS ASSEMBLY SECTION SC2	
	Sheet 1 / 1	Scale 1:40	Drawing B1.00.01.00050	Rev.
	Disegno di proprietà della TFI - Diffusione e riproduzione vietata a termini di legge			

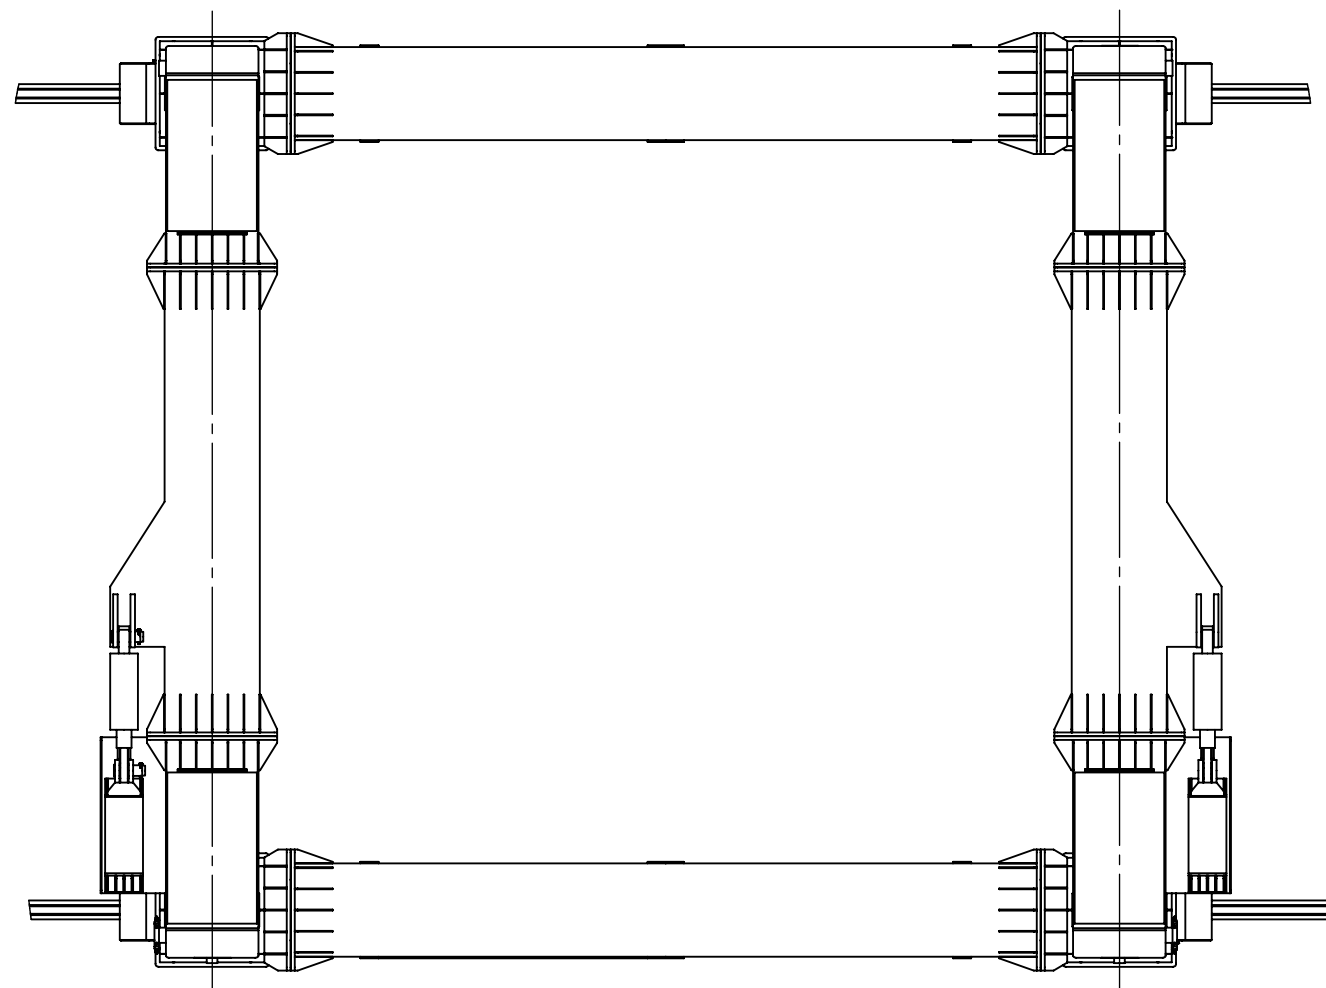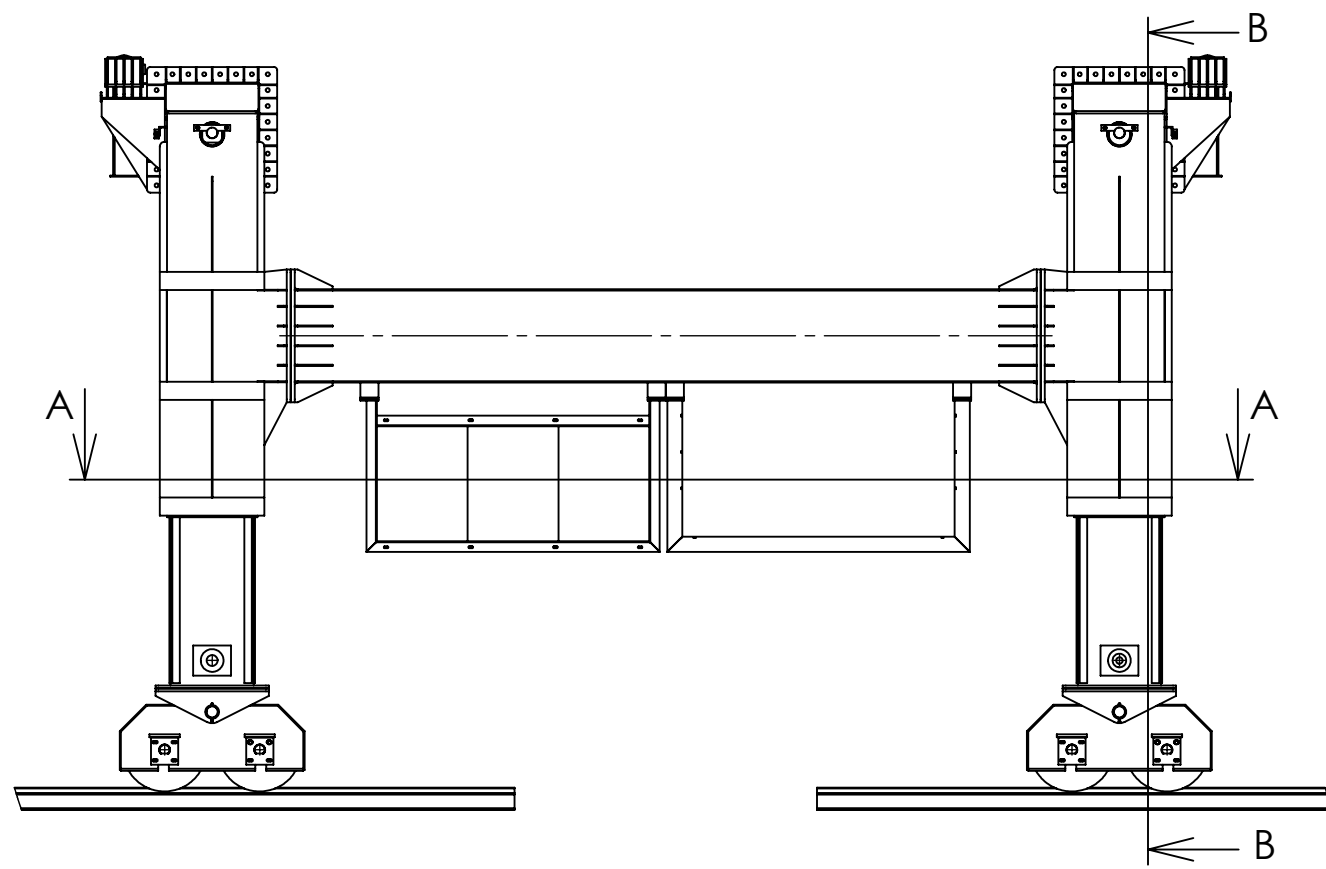


SECTION B-B

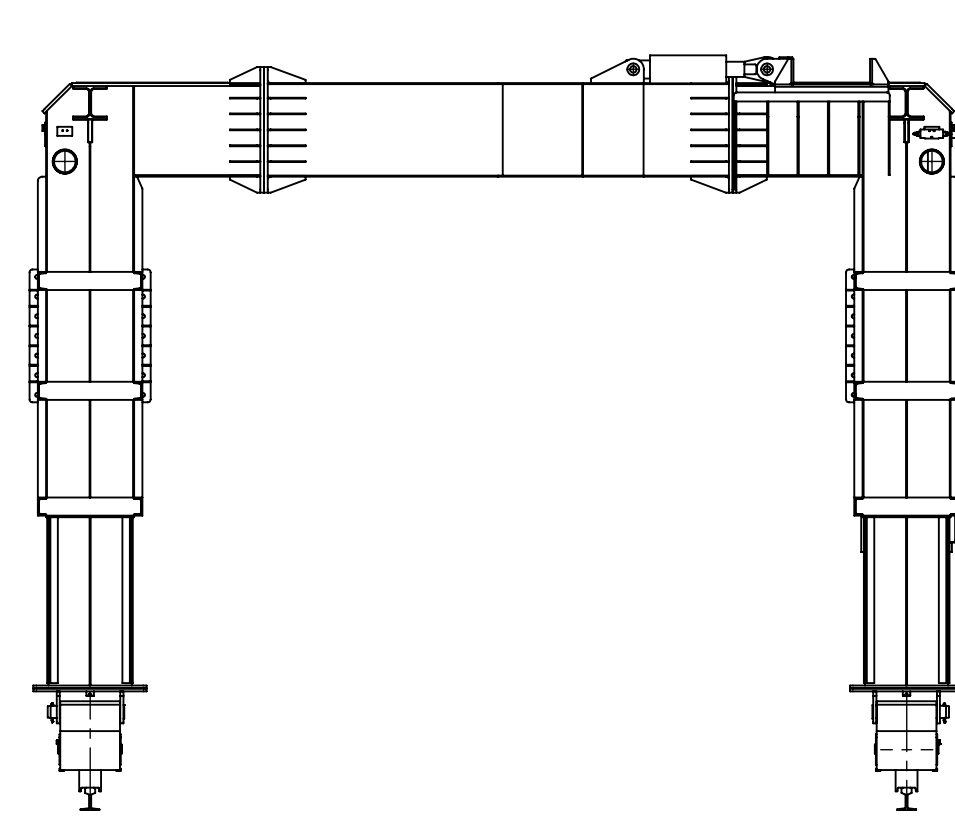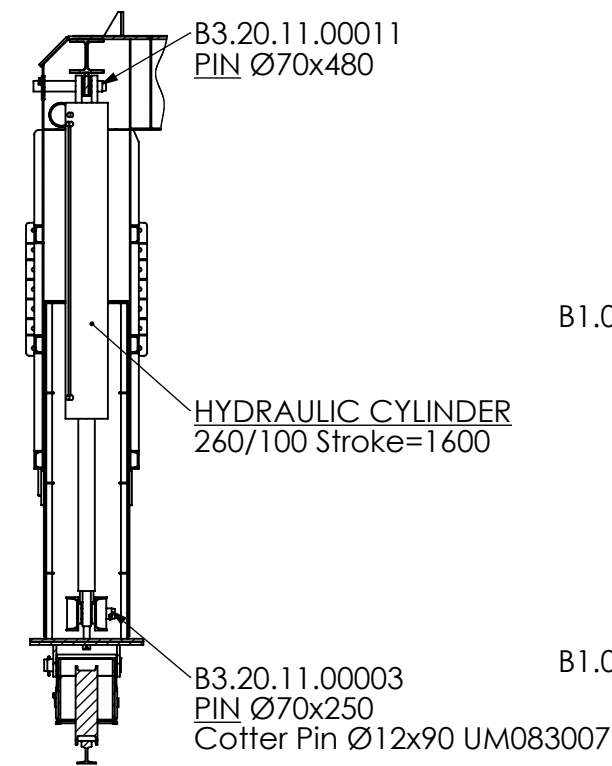


DISMANTLING PHASE

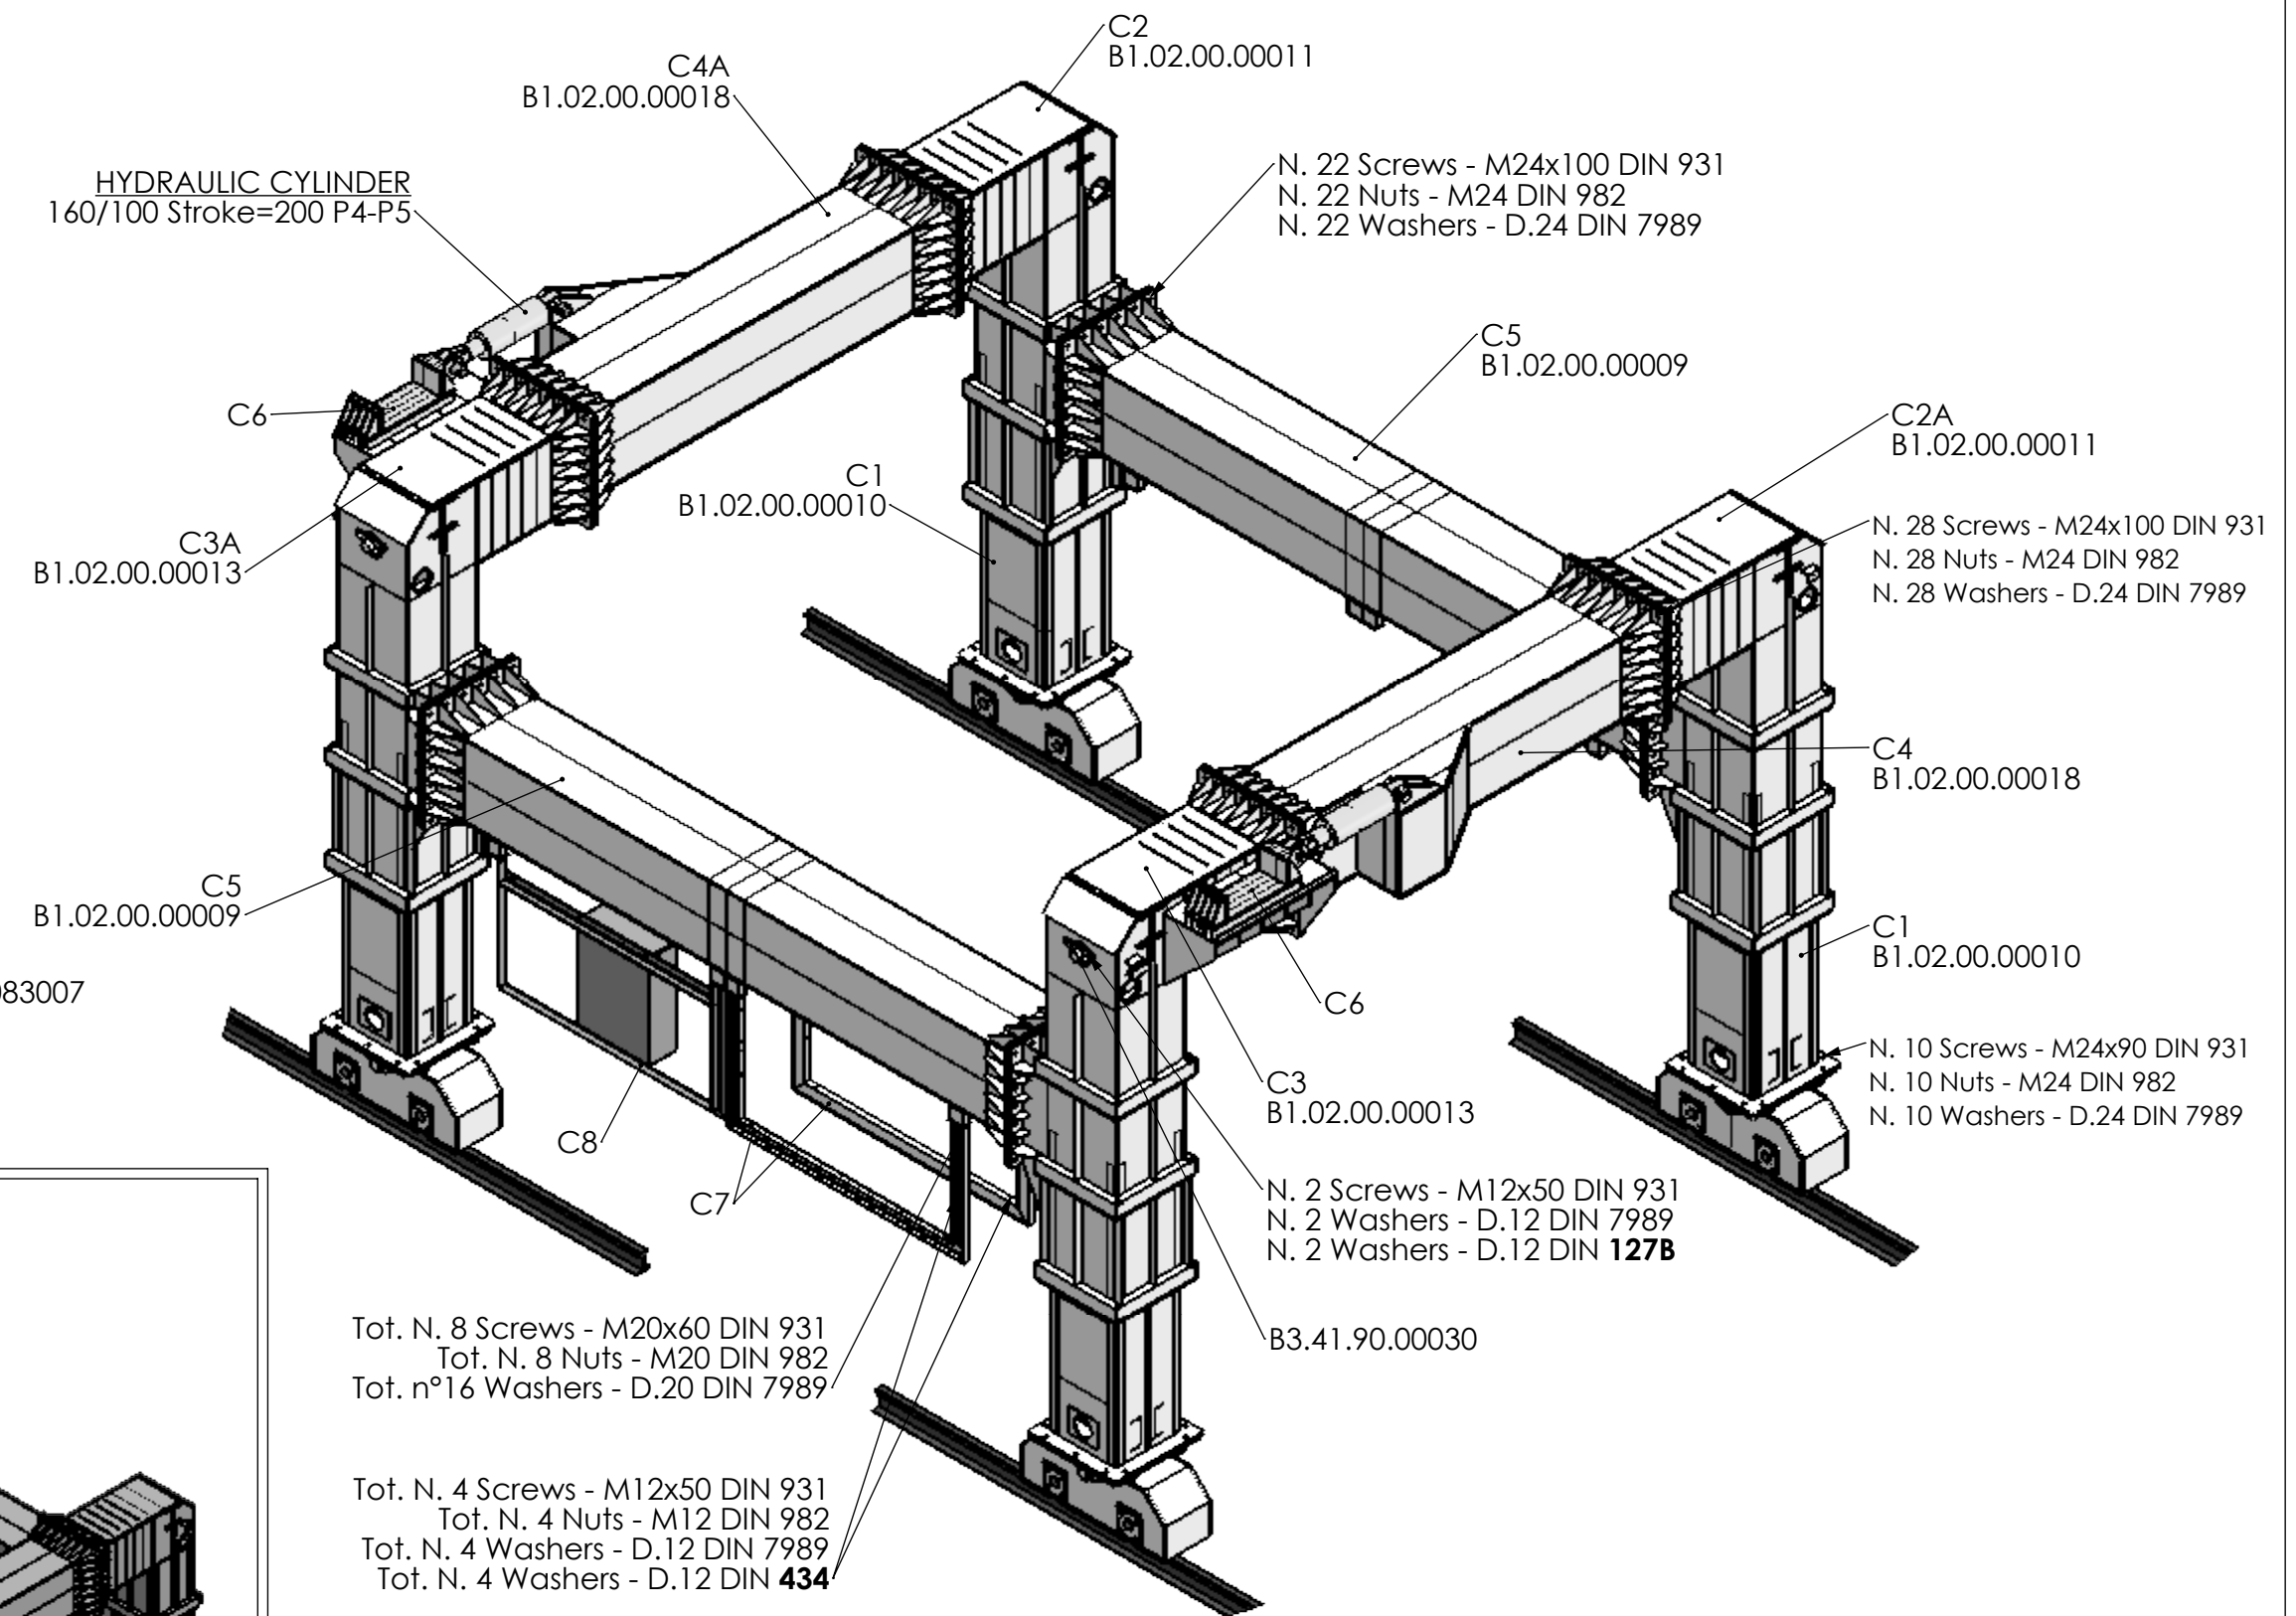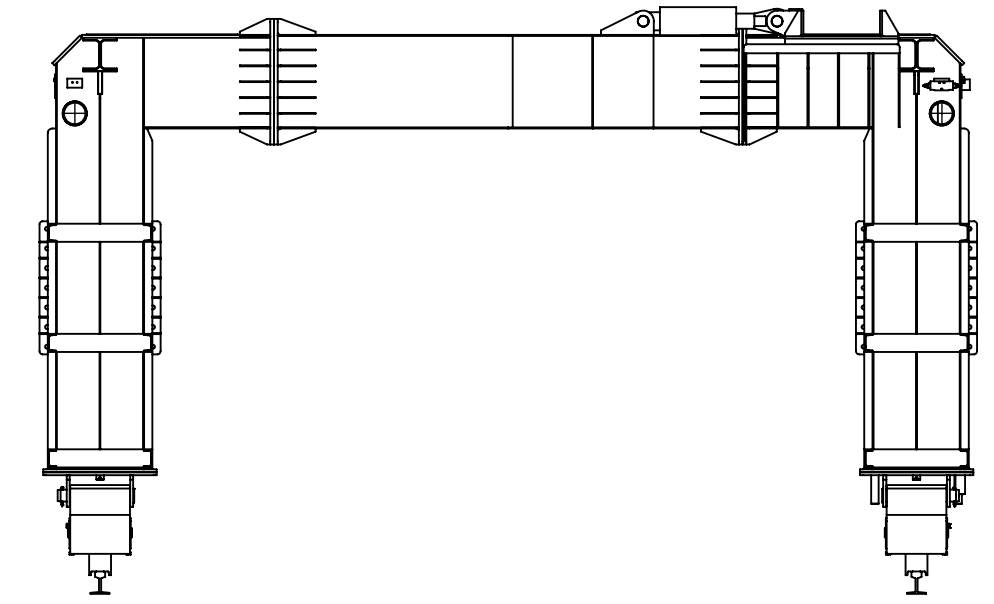


DETAIL X

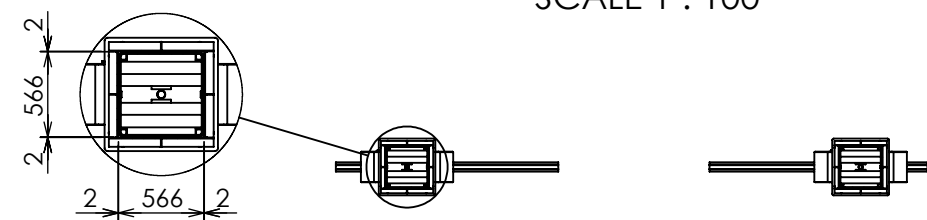





SECTION A-A
SCALE 1 : 100

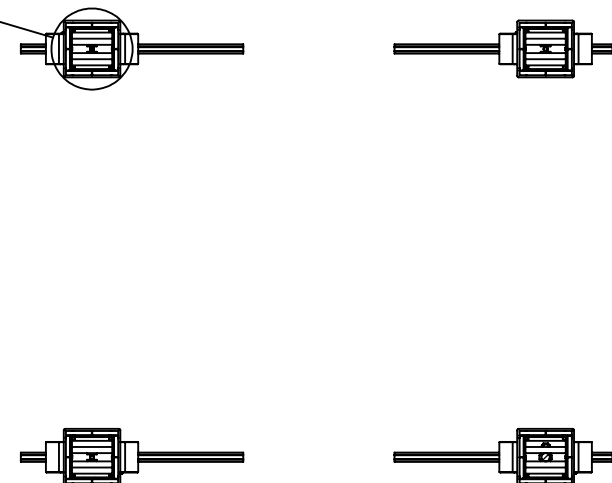

DISMANTLING PHASE

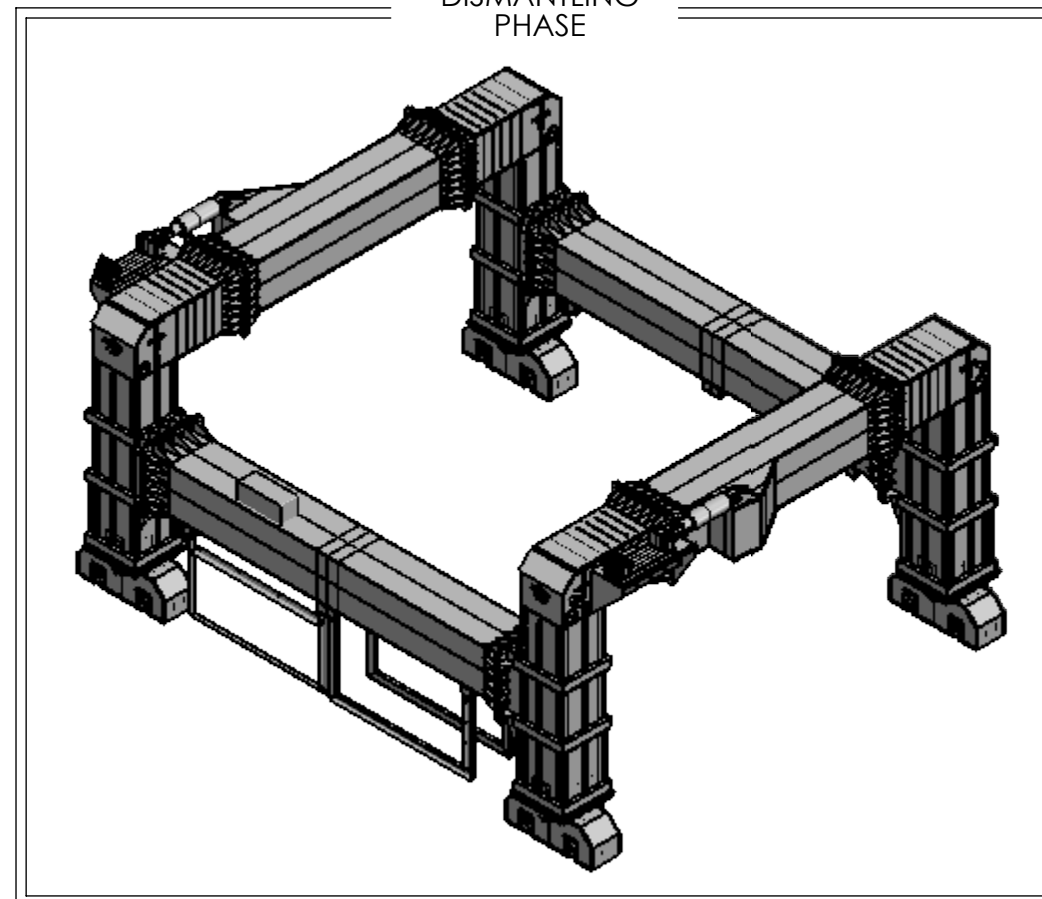





Dwg to: MD	Date: 06/08/2018	Client: --	Int. Project: --
Check to: --	Date: --	Particular: GANTRY ASSEMBLY	
Sheet	Scale 1:50	Drawing B1.00.02.00009	Rev.

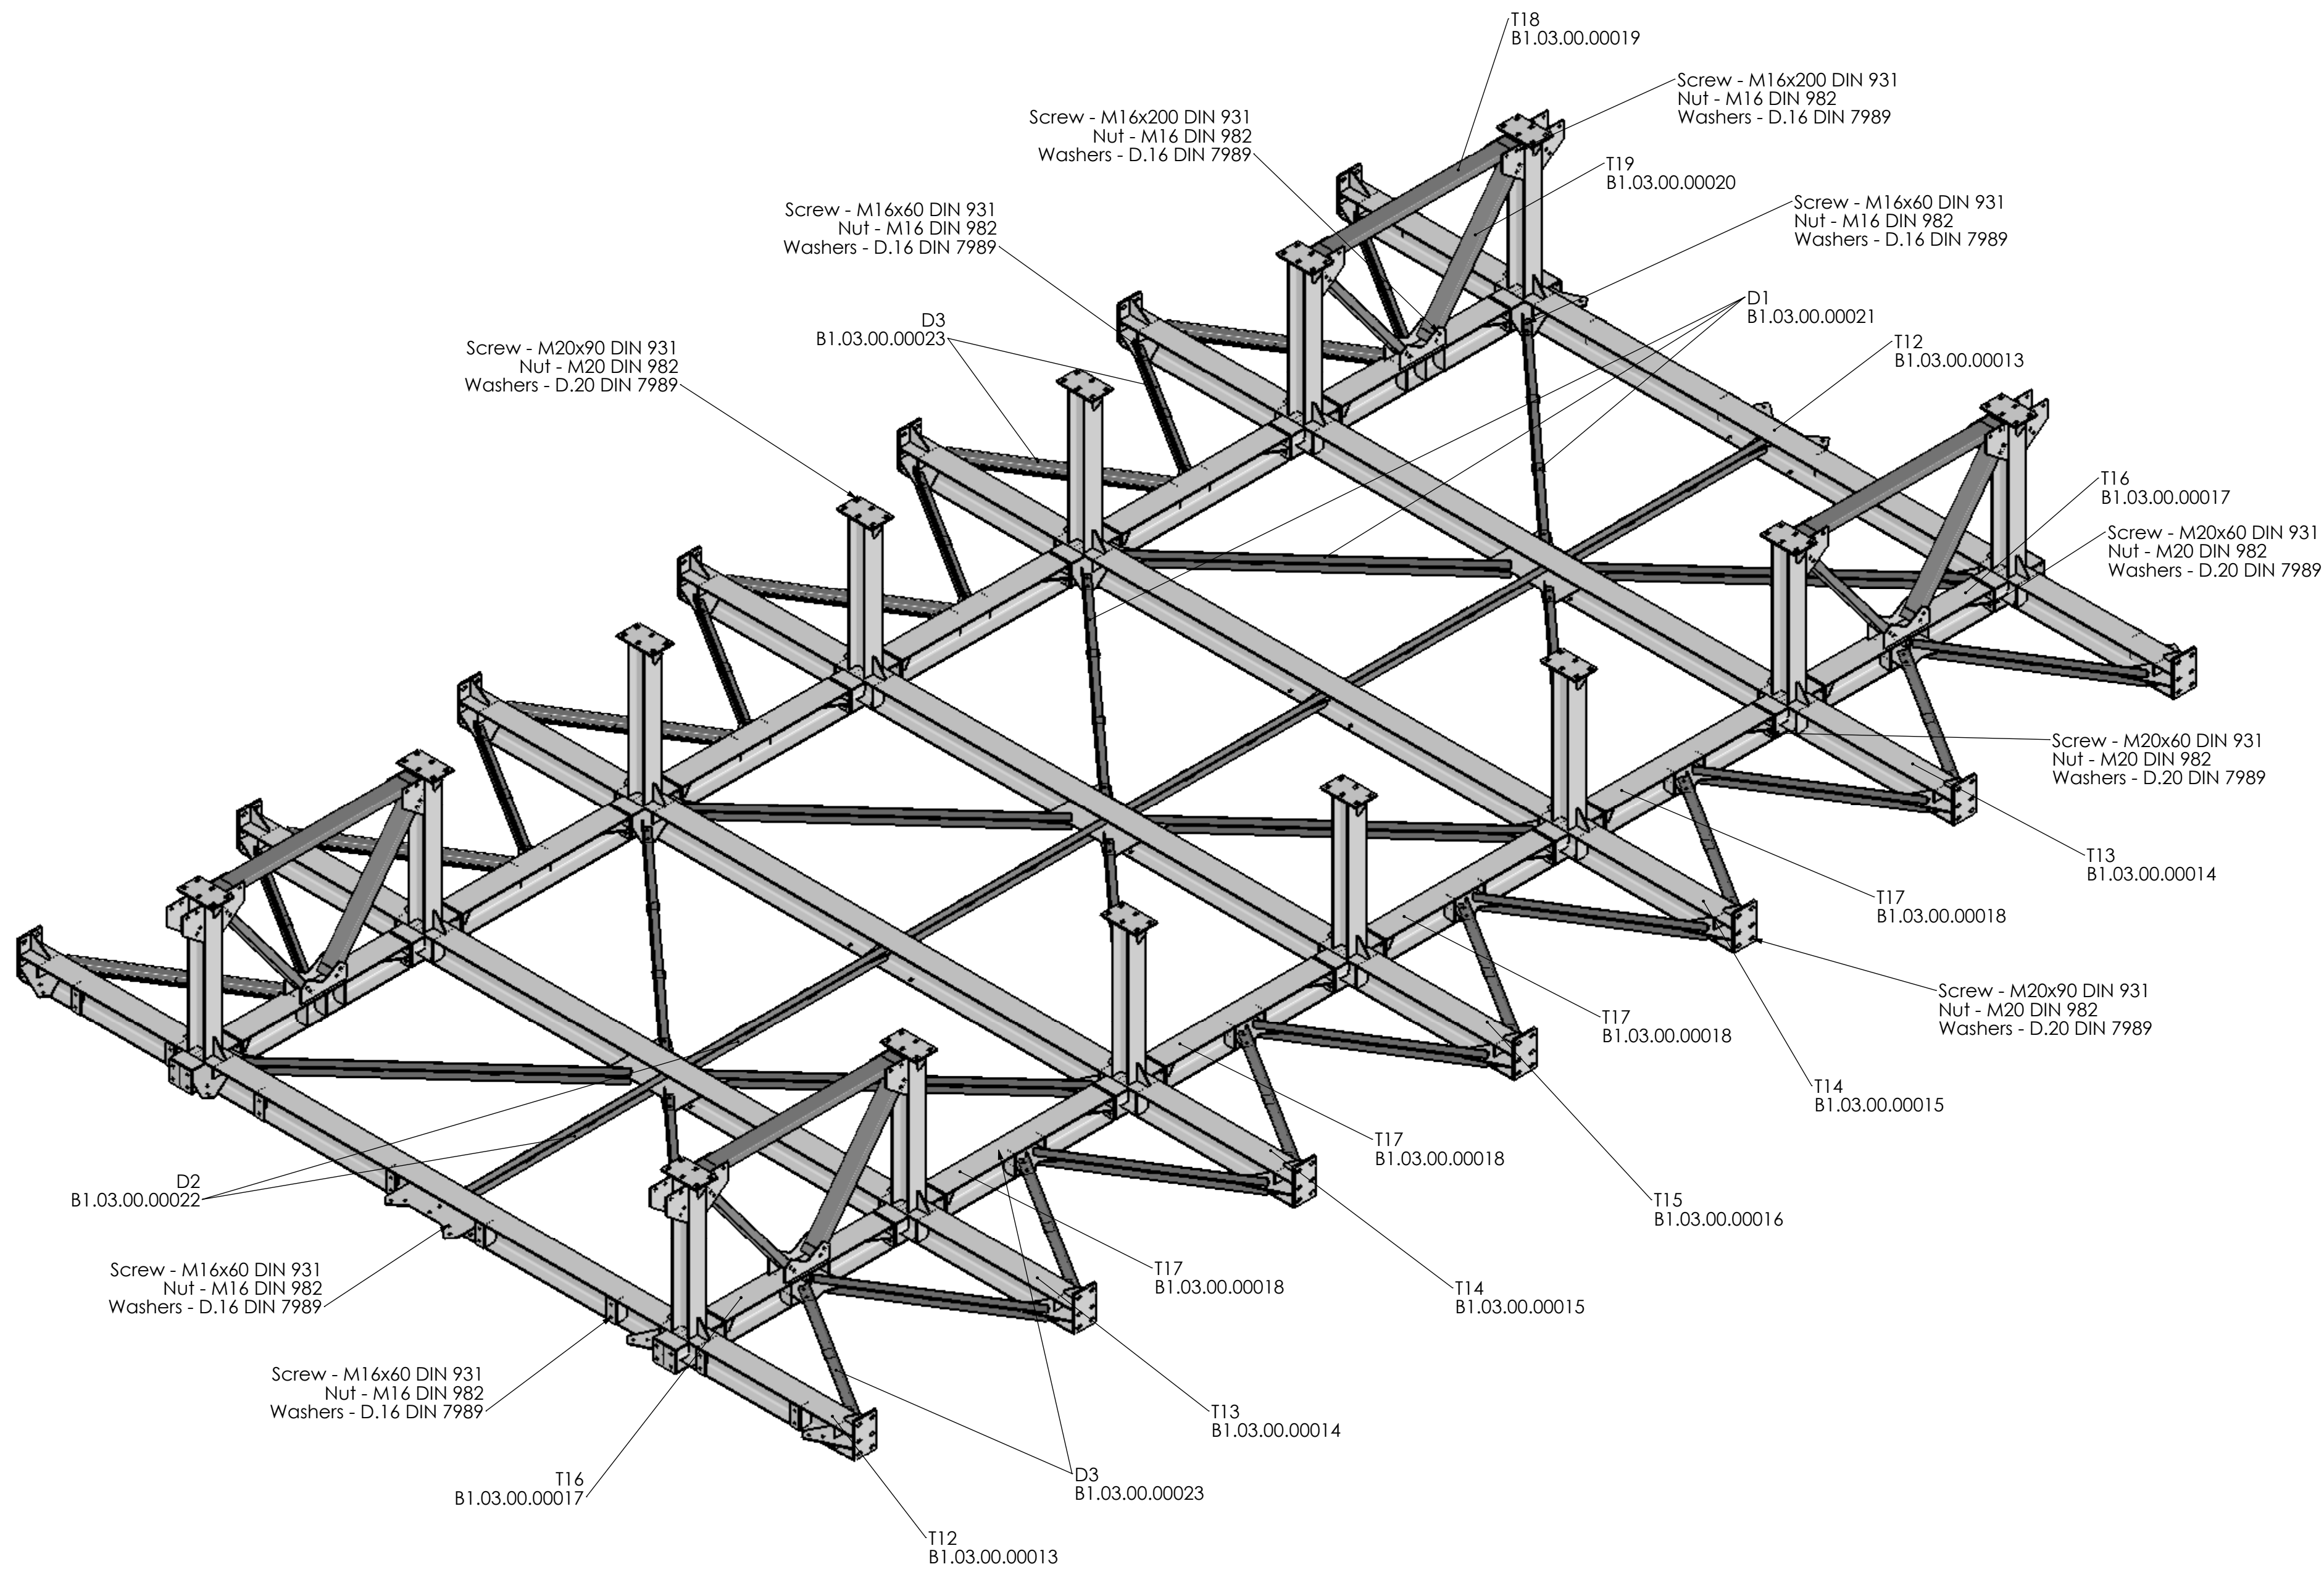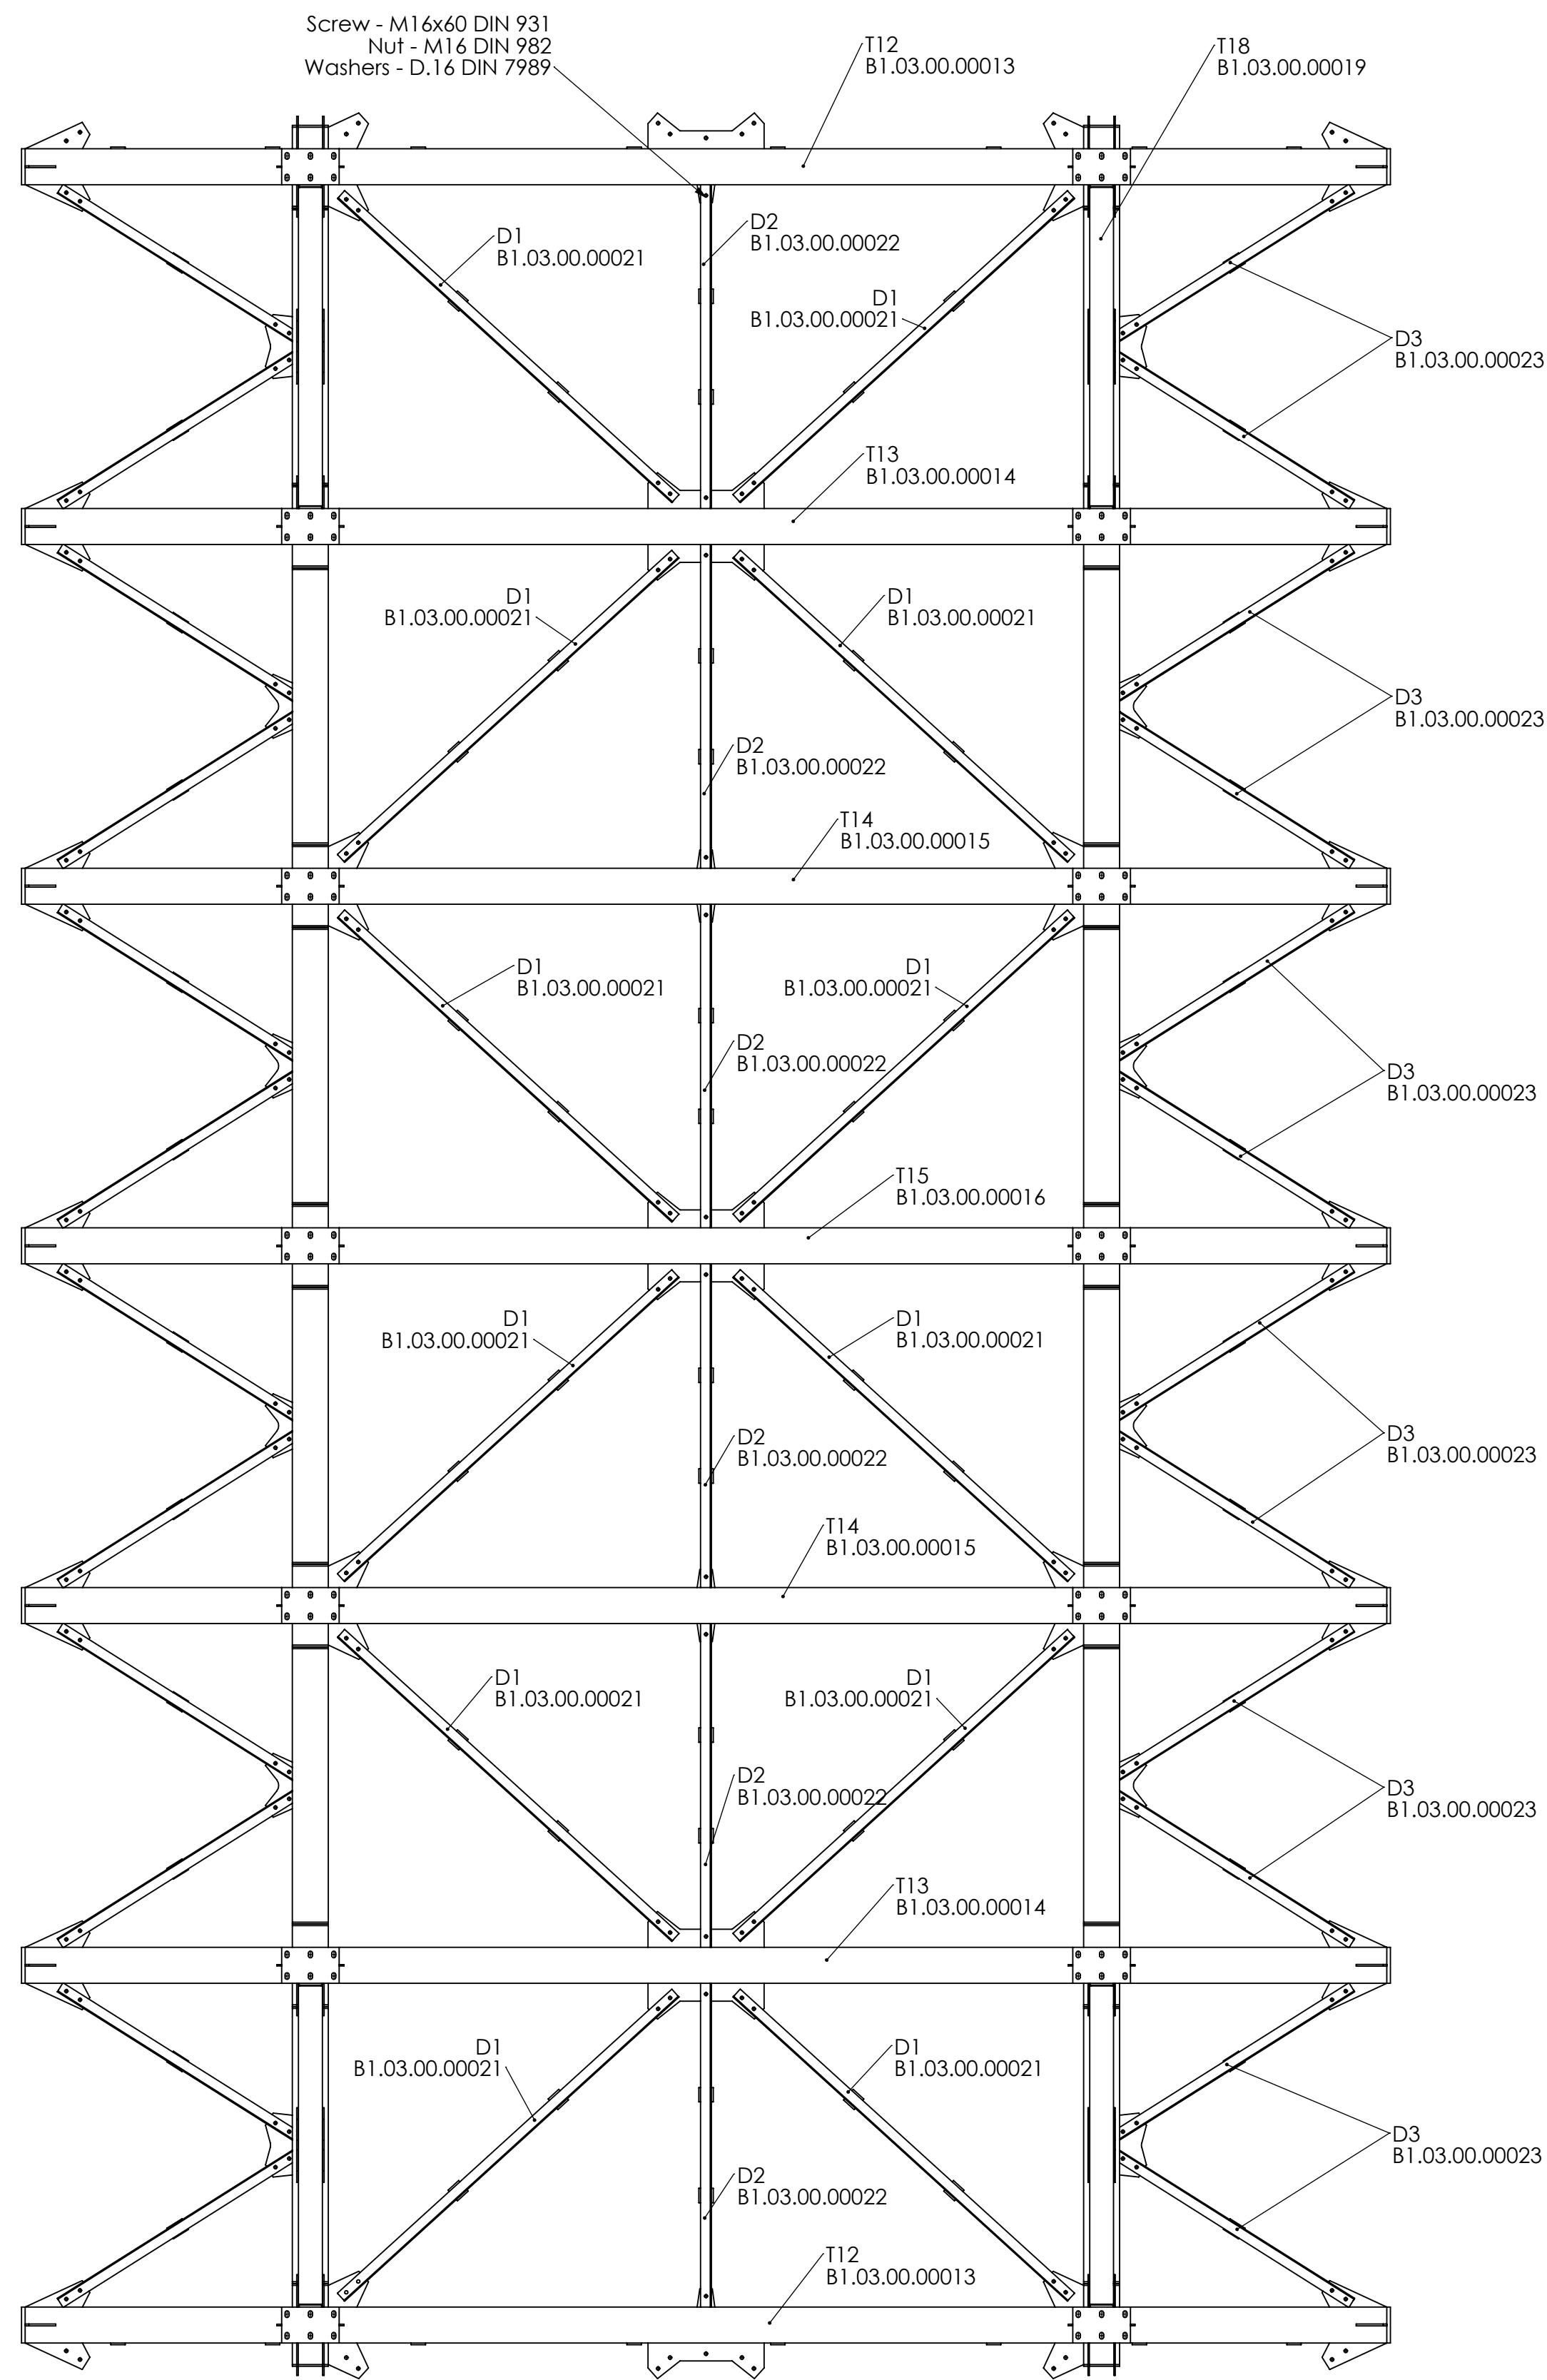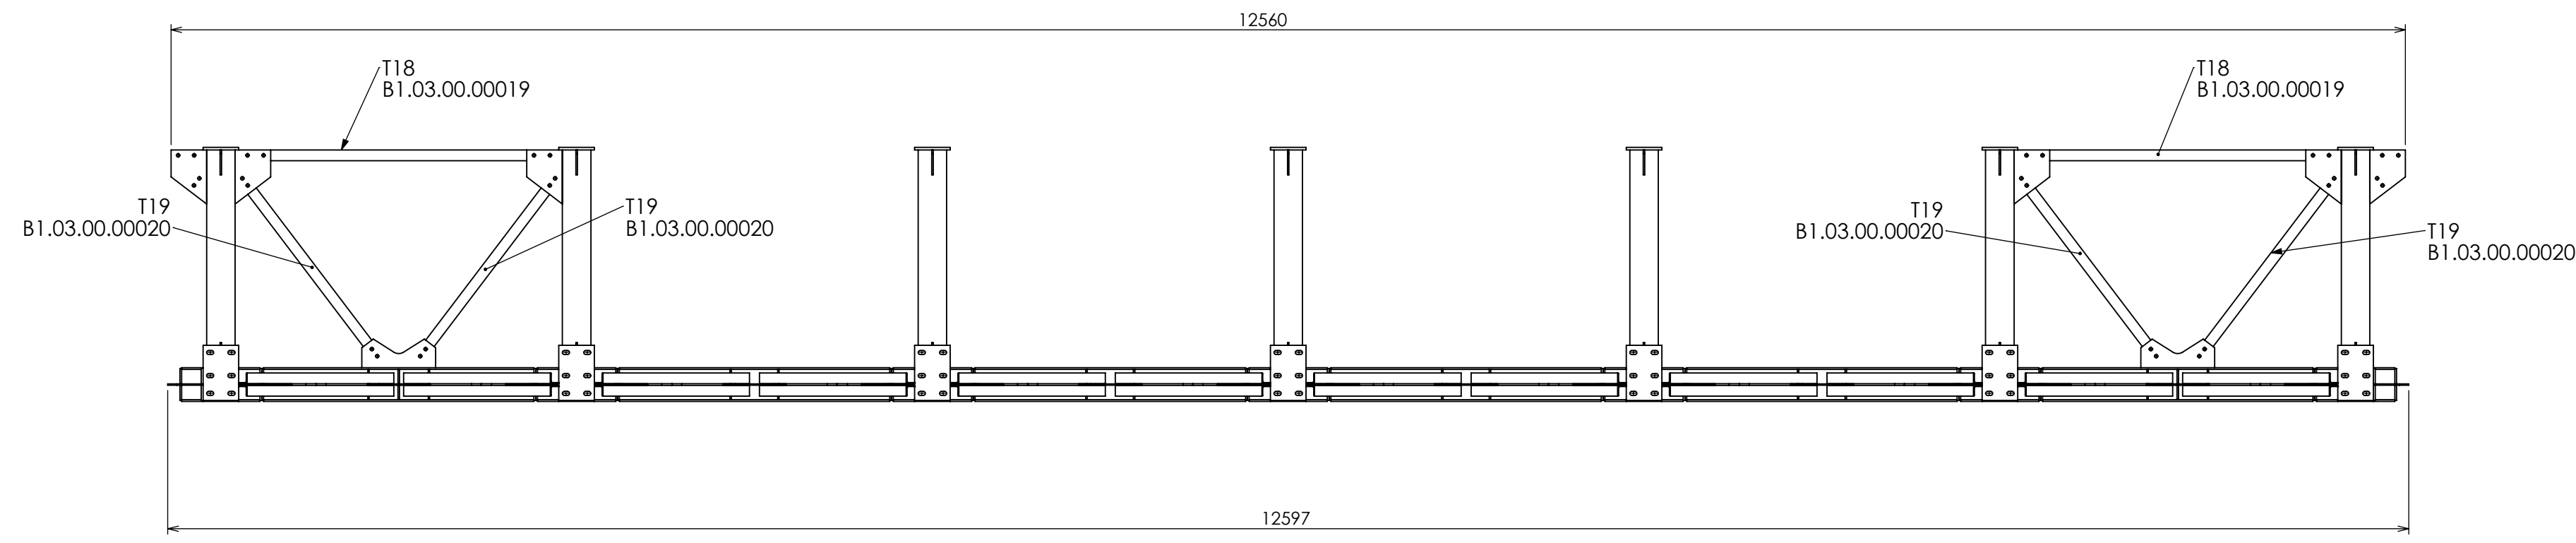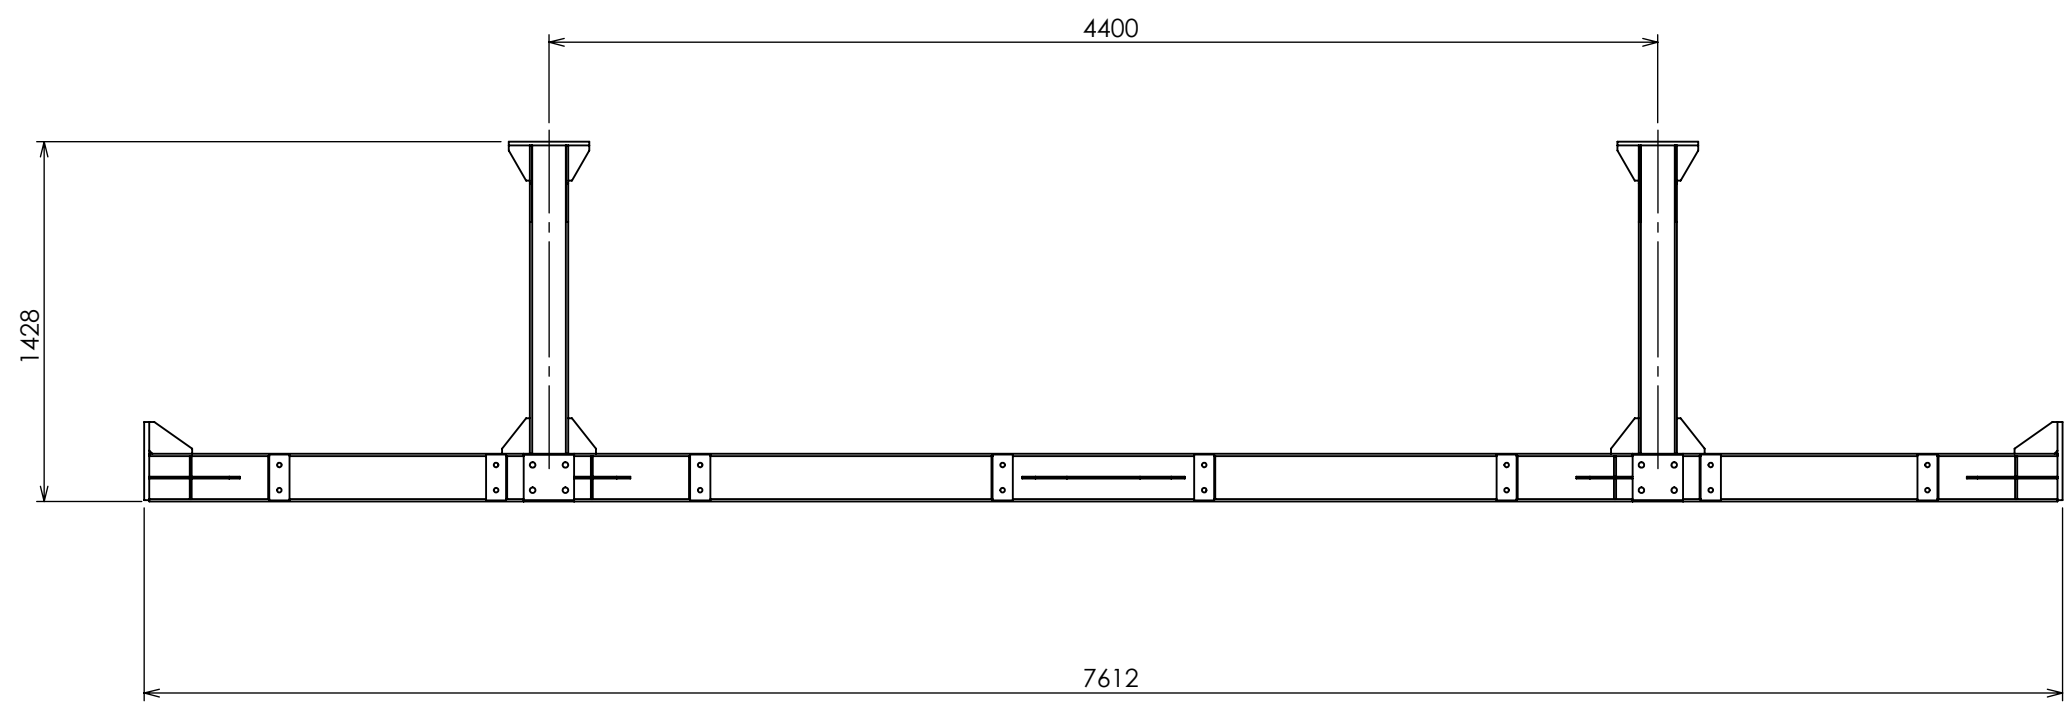

TOT. WEIGHT kg 5.687,72

 TUNNELS & FORMWORKS INTERNATIONAL S.R.L.	Dwg to: DC-MD	Date: 06/08/2018	Client: ---	Int. Project: ---
	Check to: ---	Date: ---	Particulars: WORK TRELLIS WORK TYPE "A"	
	Sheet 1 / 1	Scale 1:30	Drawing B1.00.03.00003	Rev.






Disegno di proprietà della TFI - Diffusione e riproduzione vietata a termini di legge

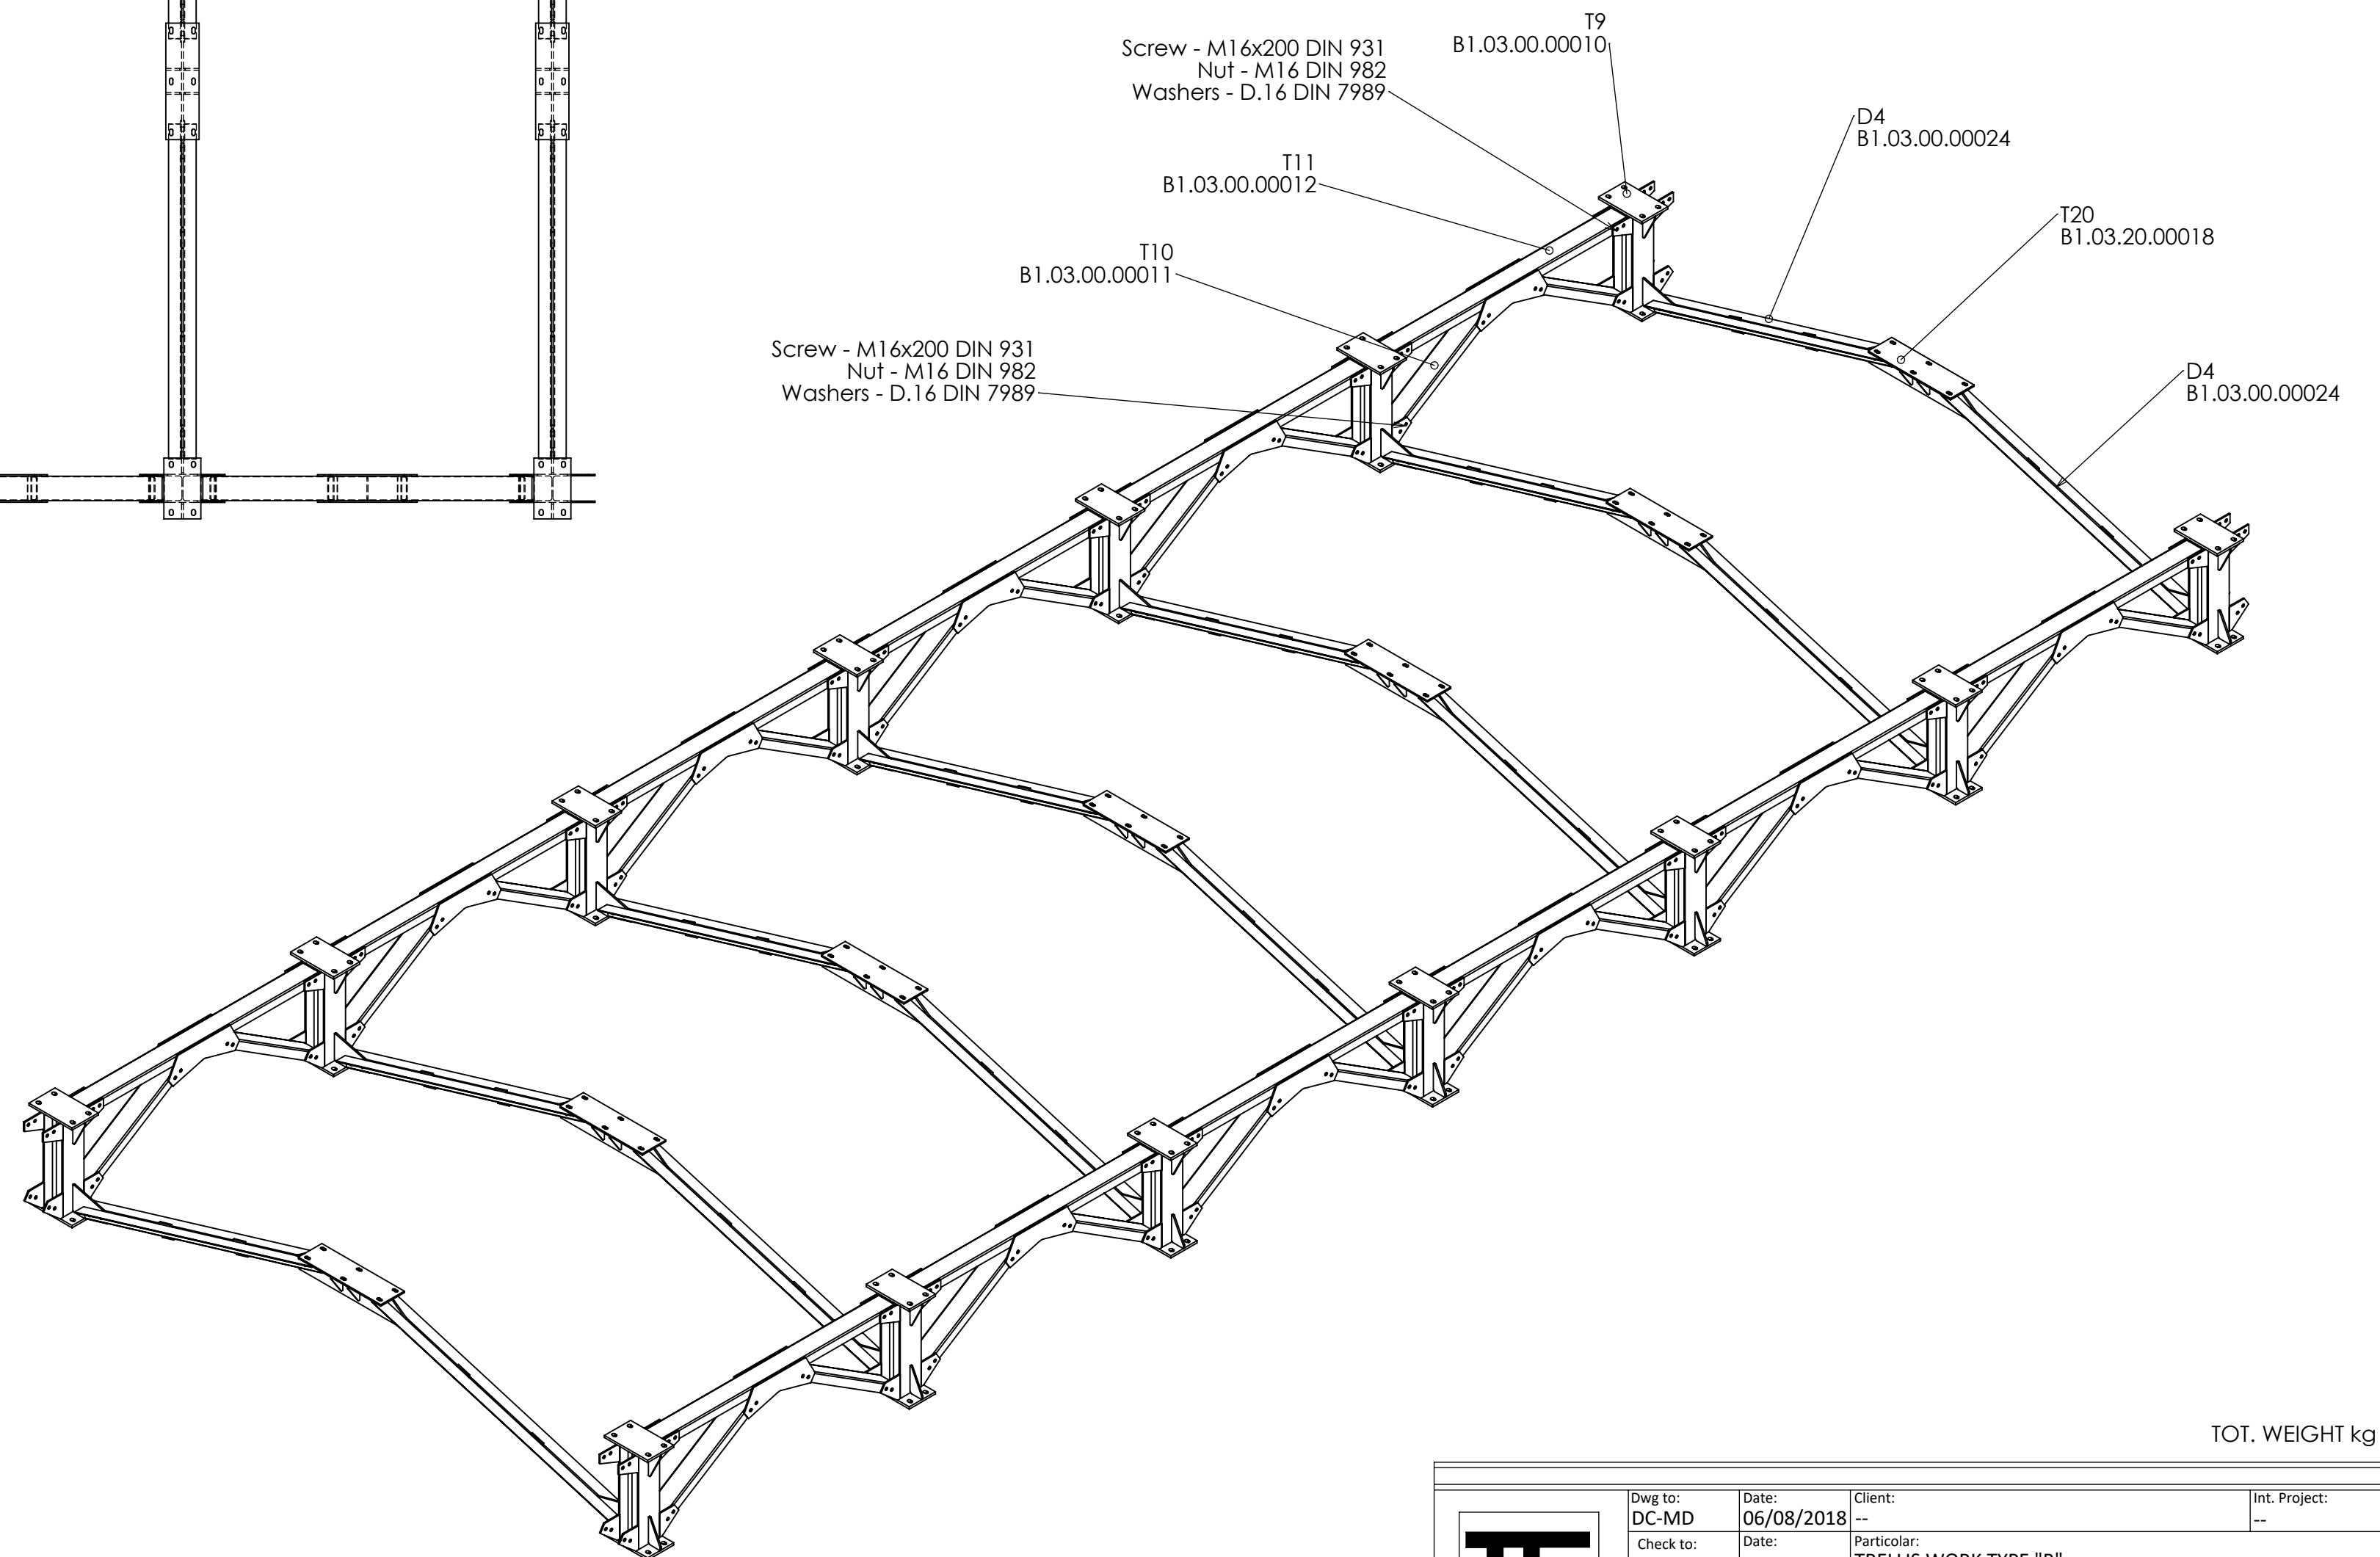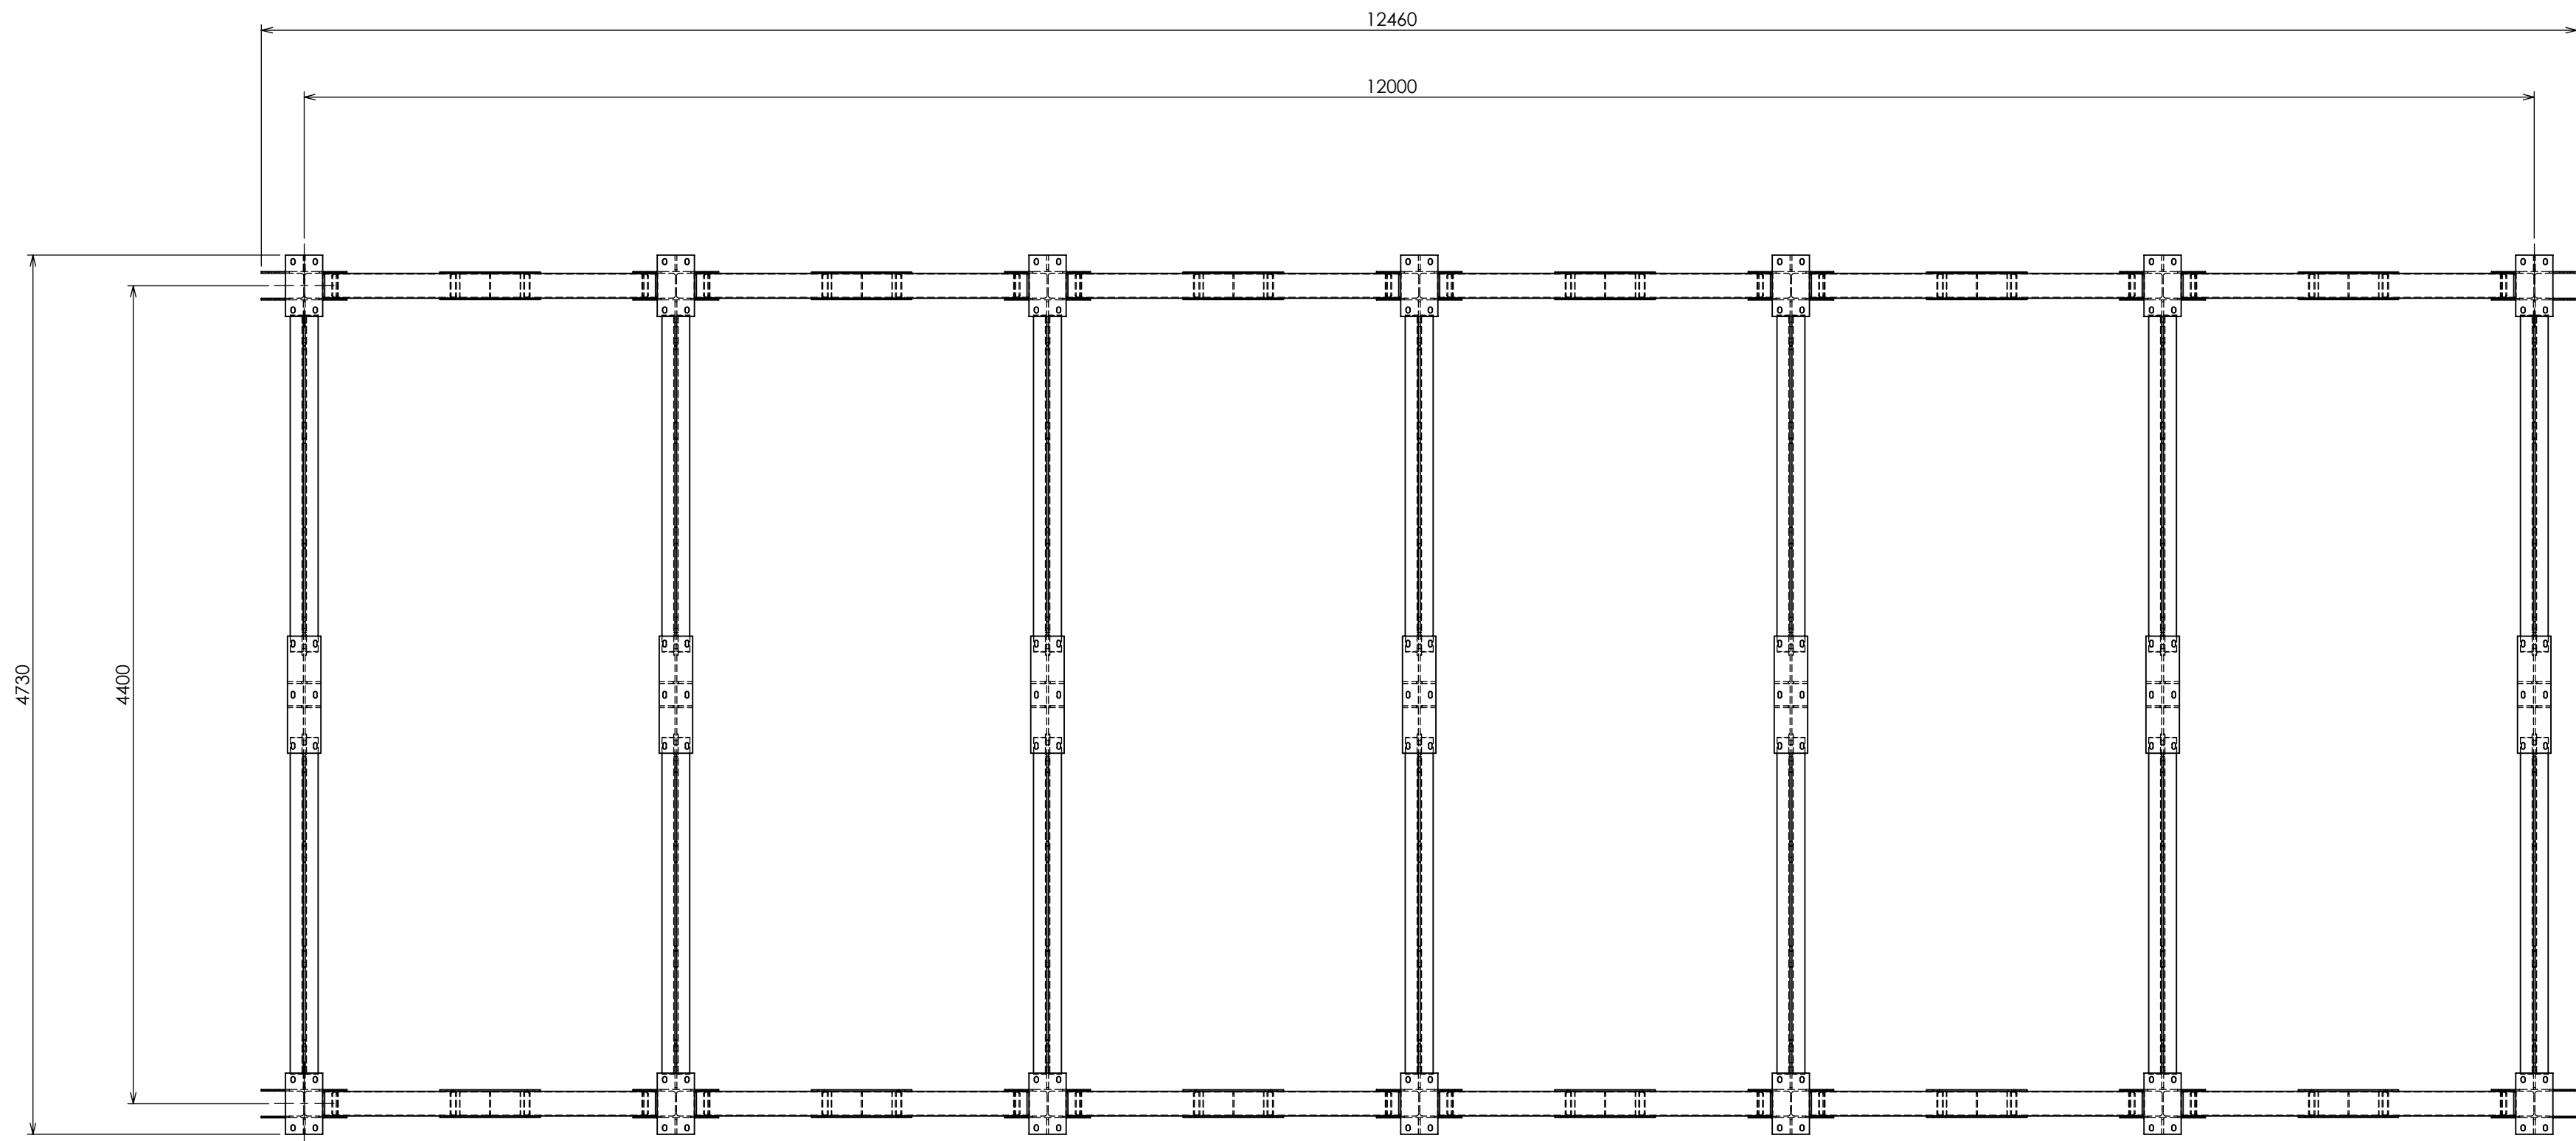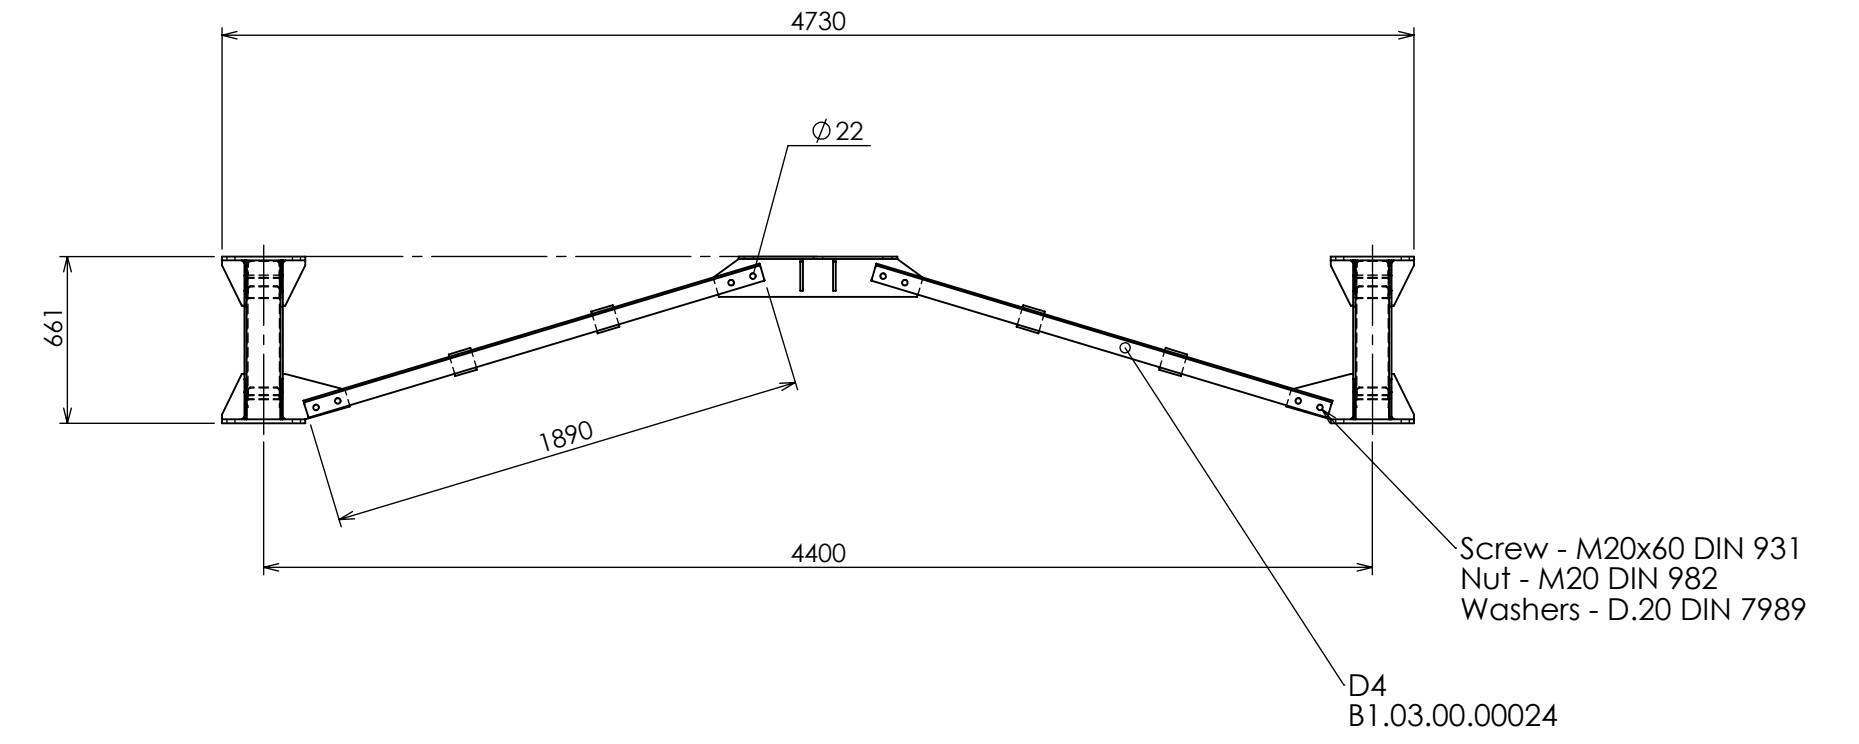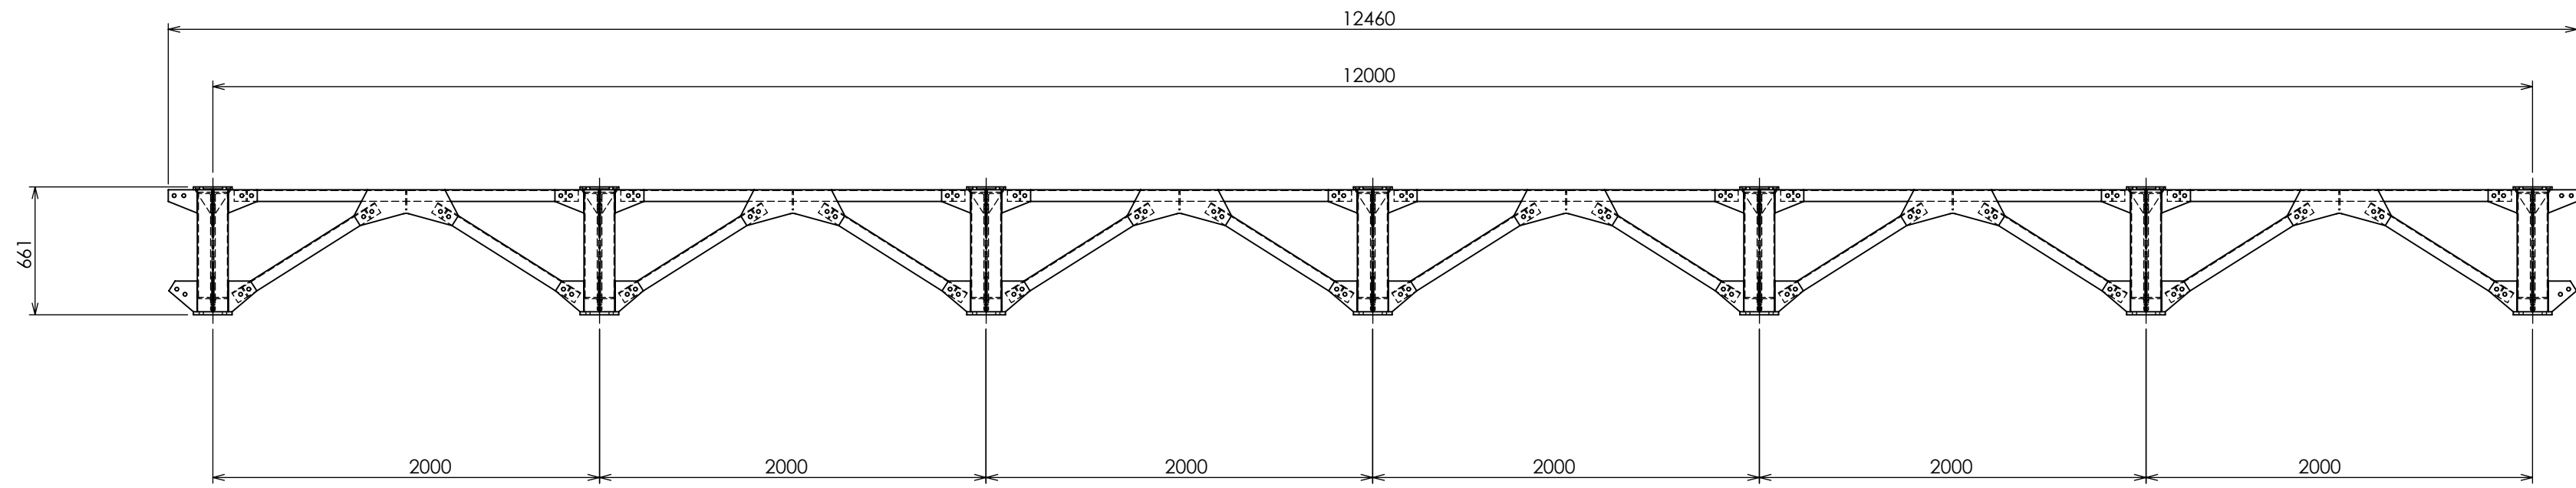

TOT. WEIGHT kg 1.643,39

 TUNNELS & FORMWORKS INTERNATIONAL S.R.L.	Dwg to: DC-MD	Date: 06/08/2018	Client: ---	Int. Project: ---
	Check to: ---	Date: ---	Particular: TRELLIS WORK TYPE "B"	
	Sheet 1 / 1	Scale 1:30	Drawing B1.00.03.00004	Rev.




Disegno di proprietà della TFI - Diffusione e riproduzione vietata a termini di legge

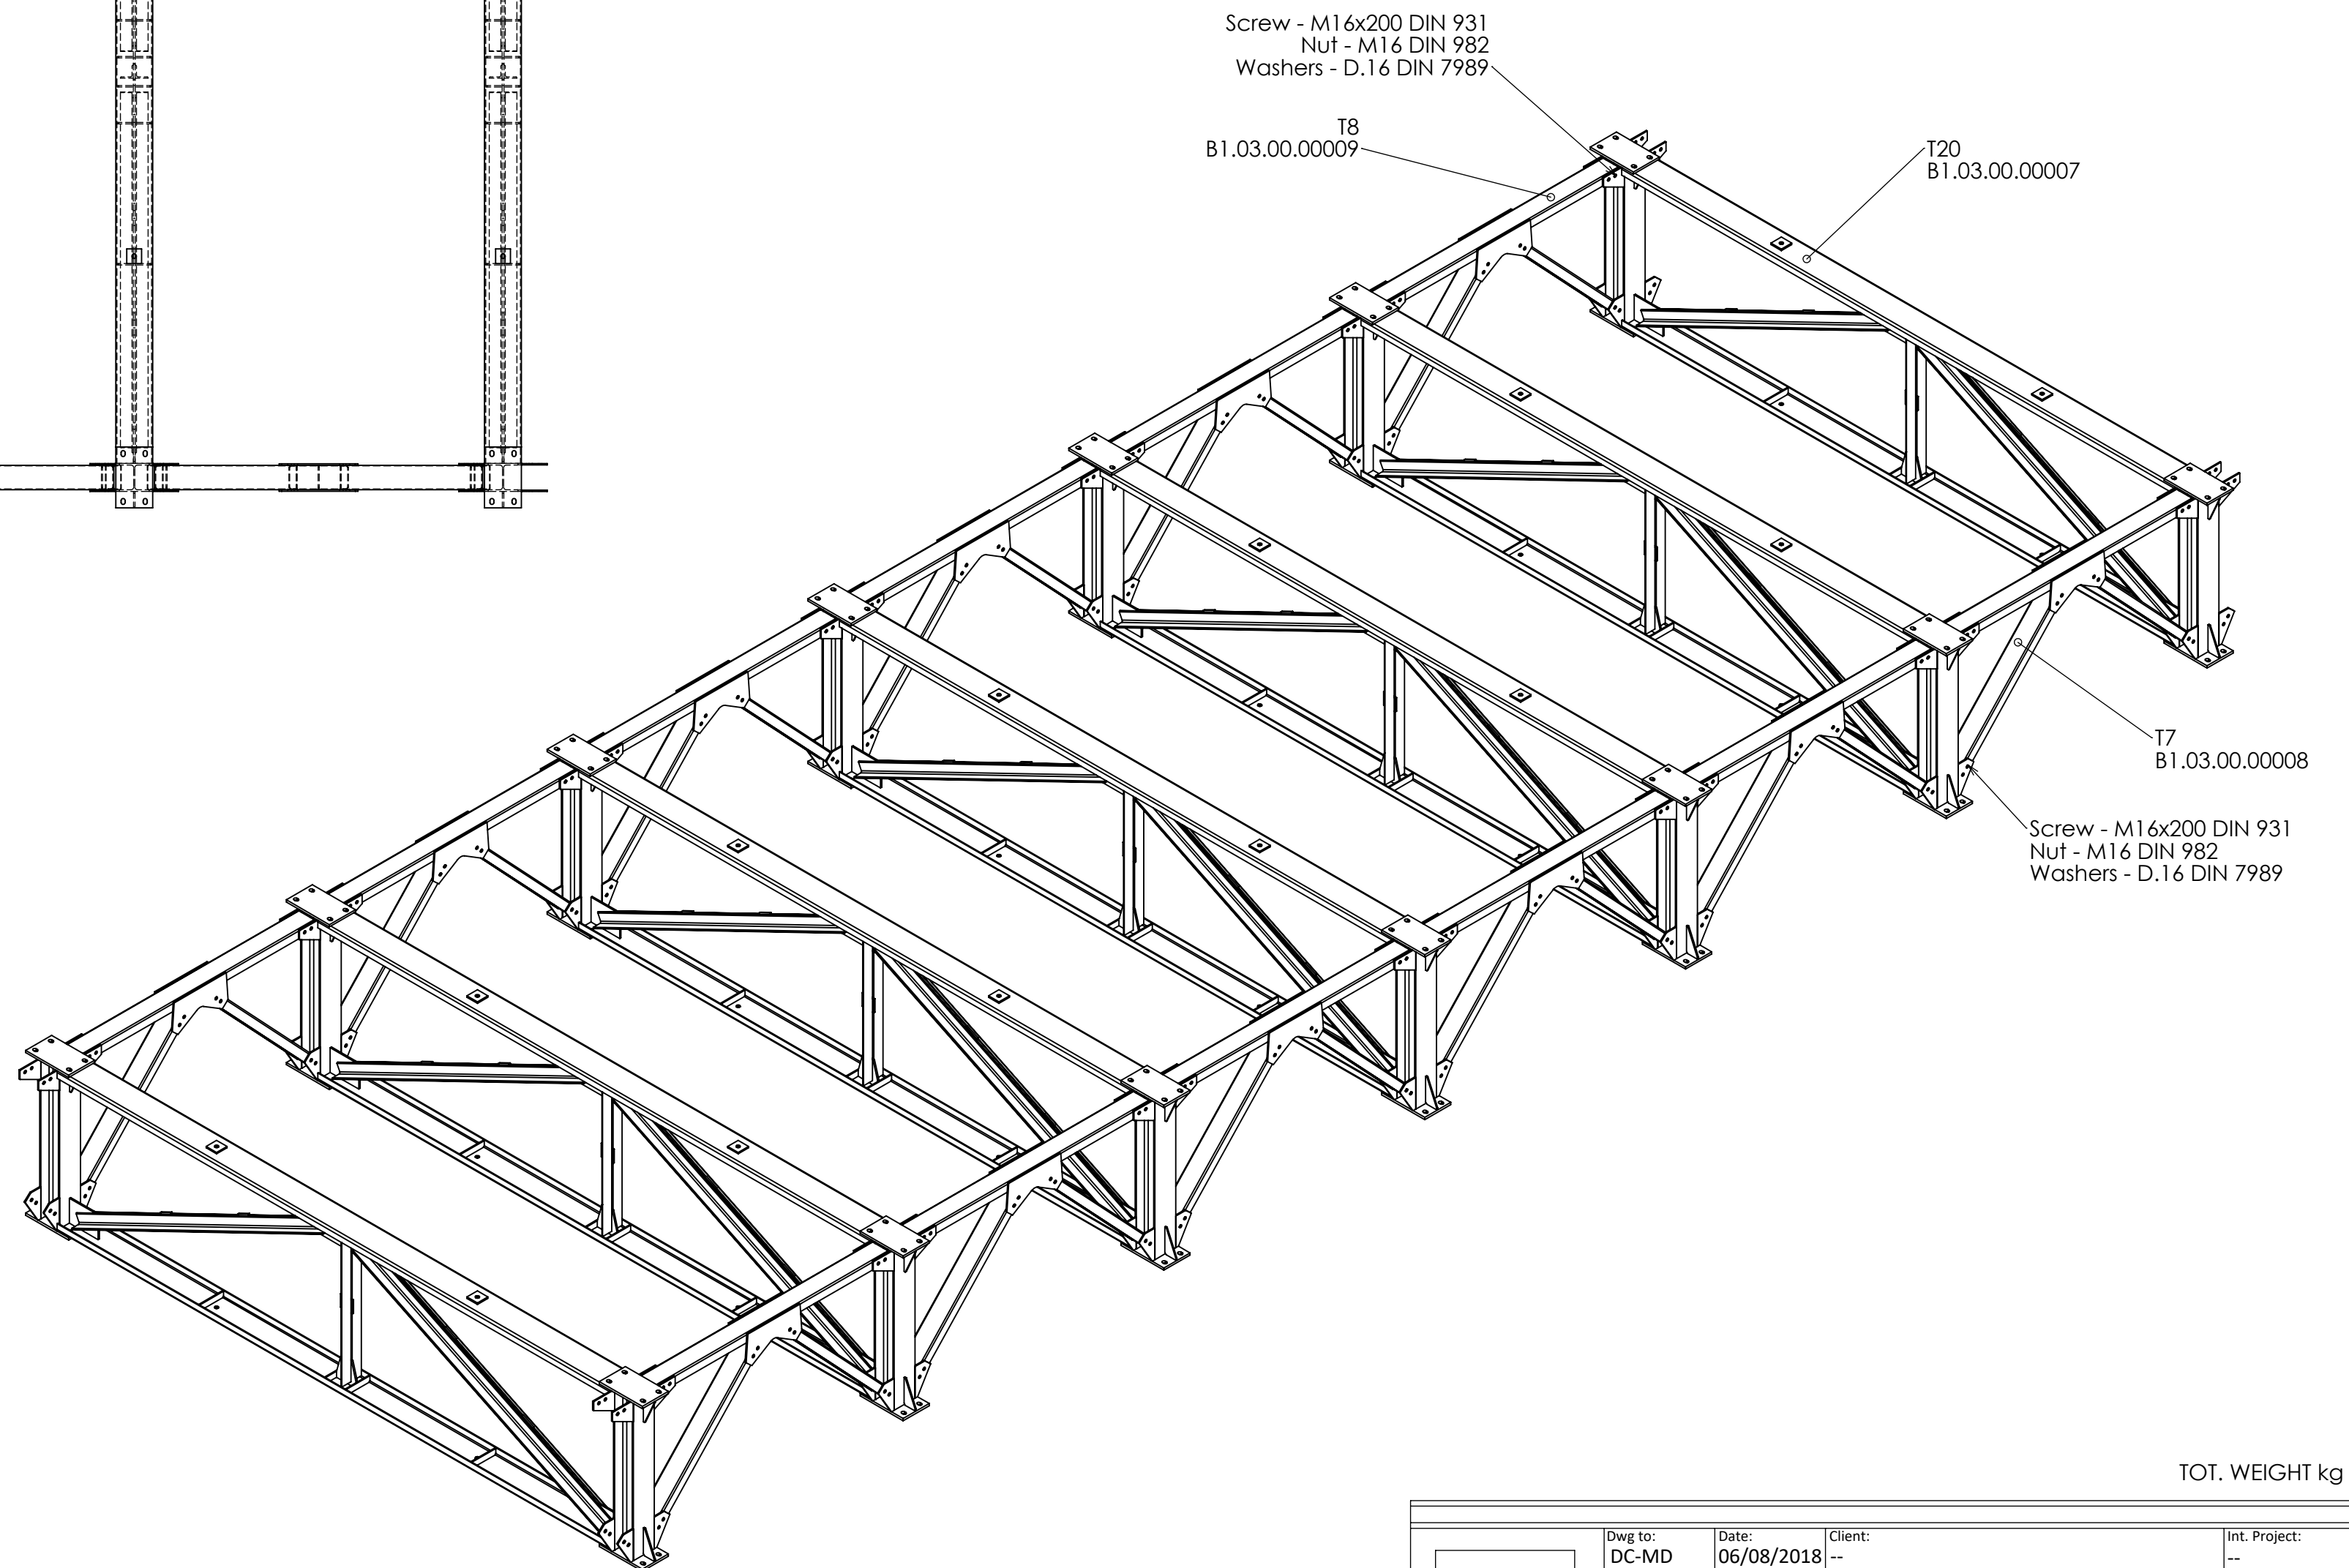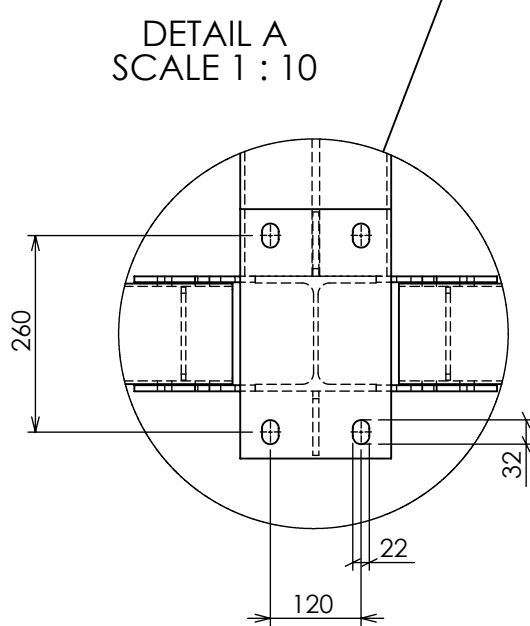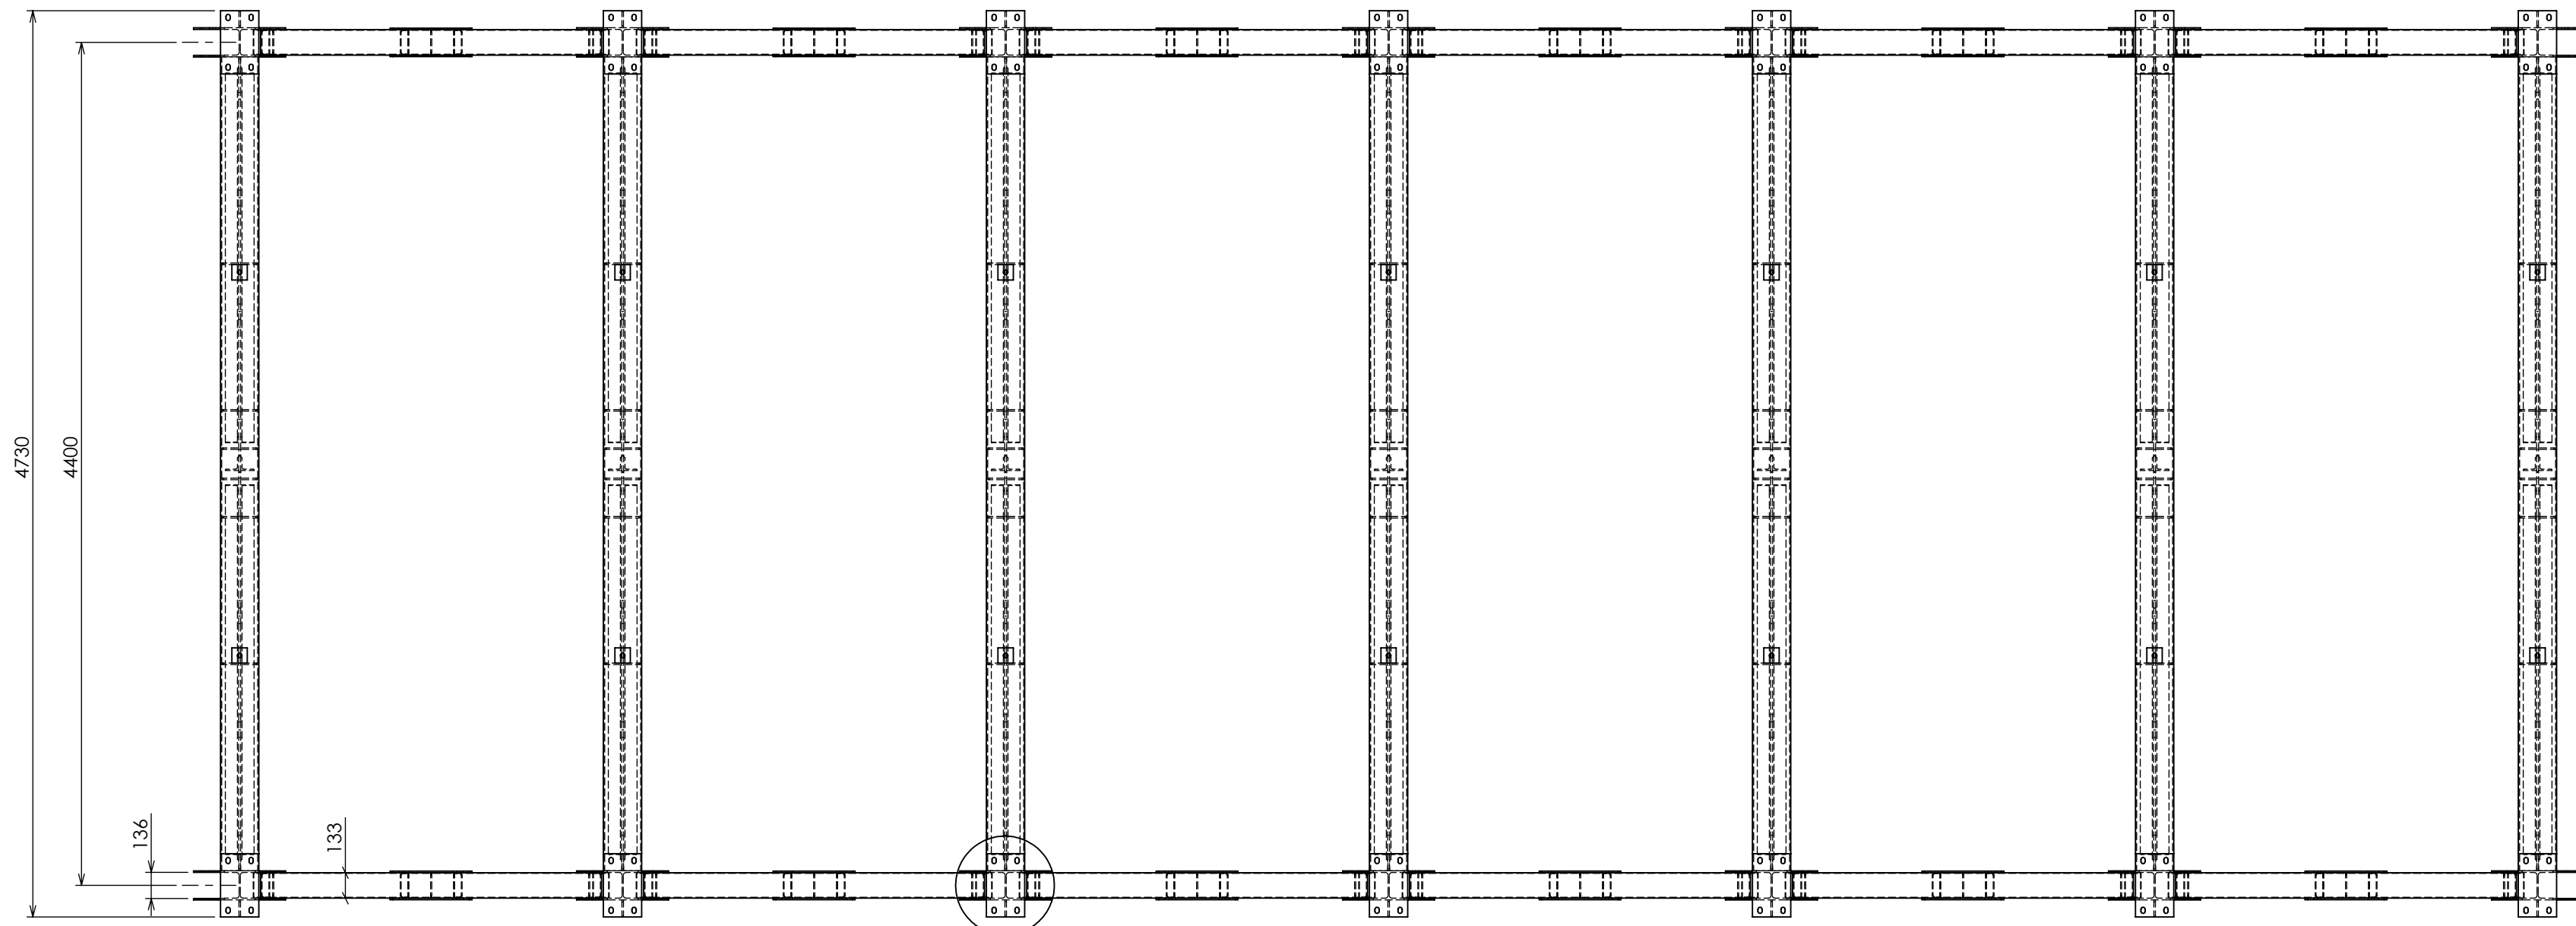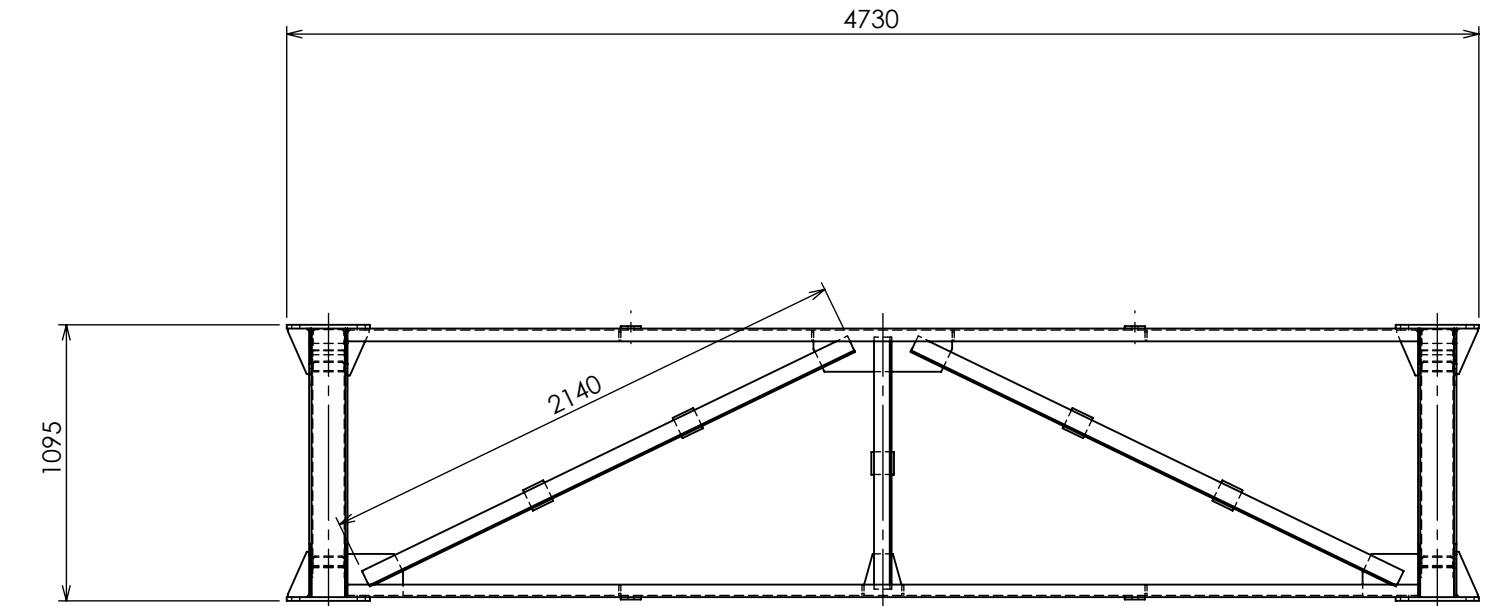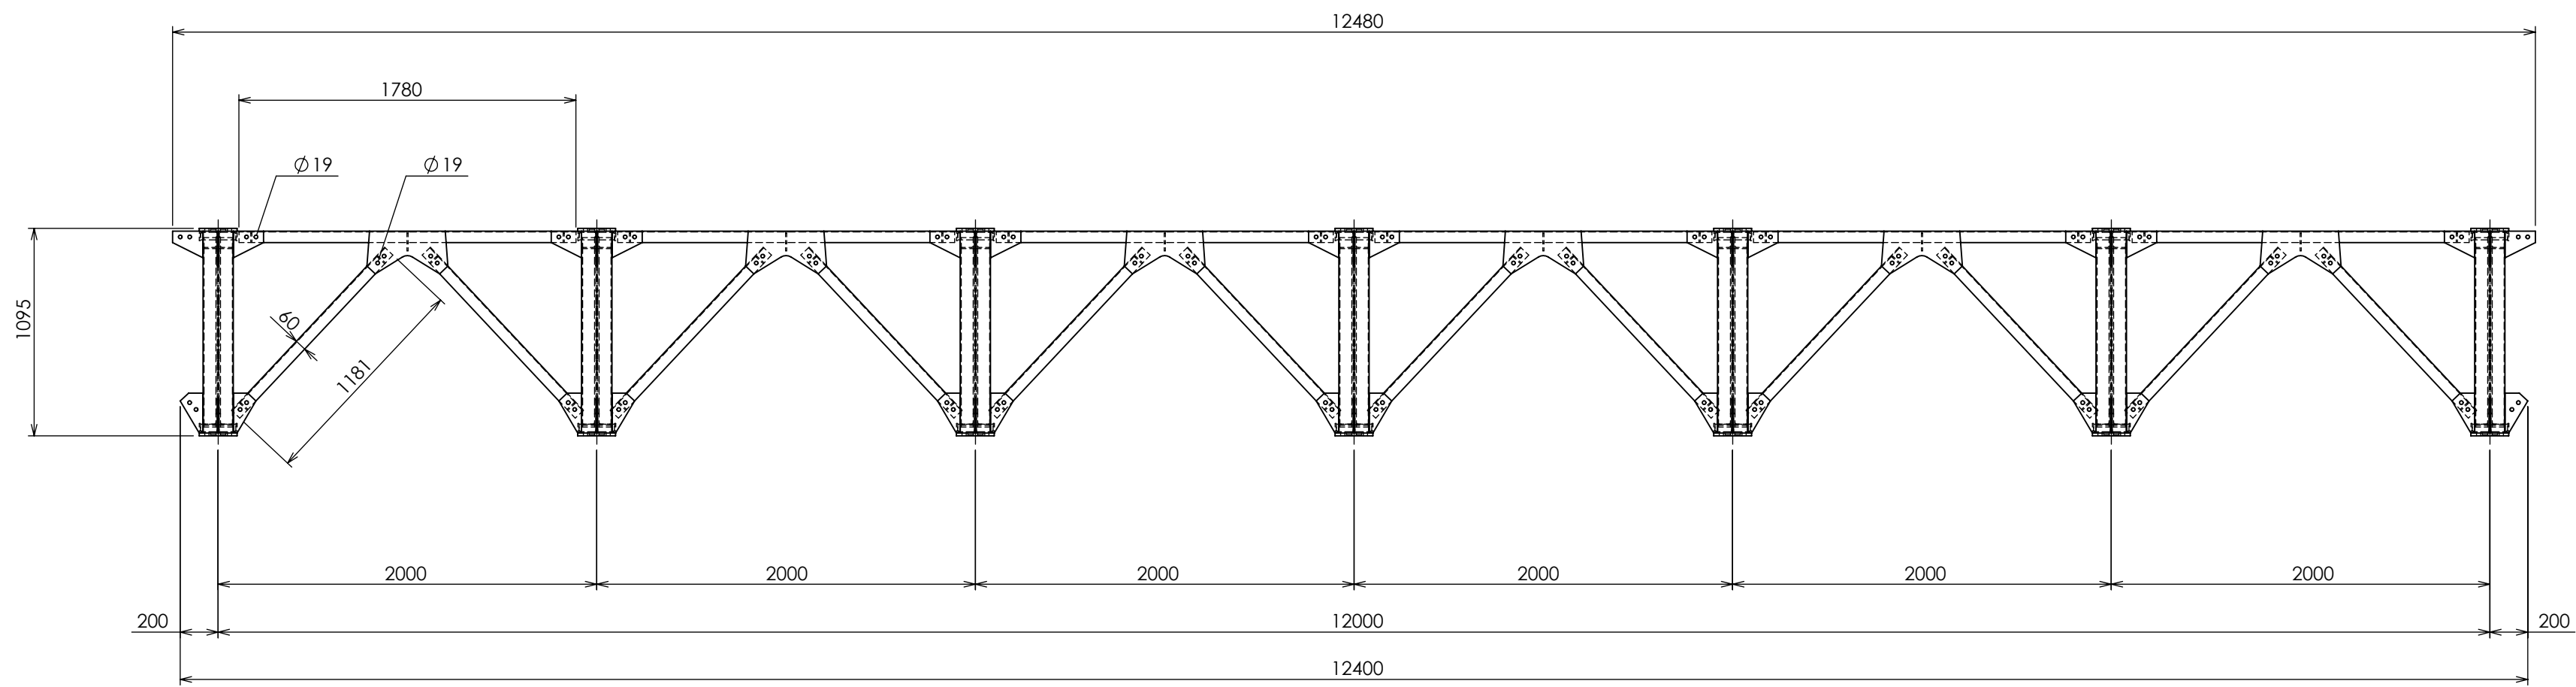



TOT. WEIGHT kg 2.793,26

 TUNNELS & FORMWORKS INTERNATIONAL S.R.L.	Dwg to: DC-MD	Date: 06/08/2018	Client: ---	Int. Project: ---
	Check to: ---	Date: ---	Particular: TRELLIS WORK ASSEMBLY TYPE "C"	
	Sheet 1 / 1	Scale 1:30	Drawing B1.00.03.00005	Rev.

Disegno di proprietà della TFI - Diffusione e riproduzione vietata a termini di legge

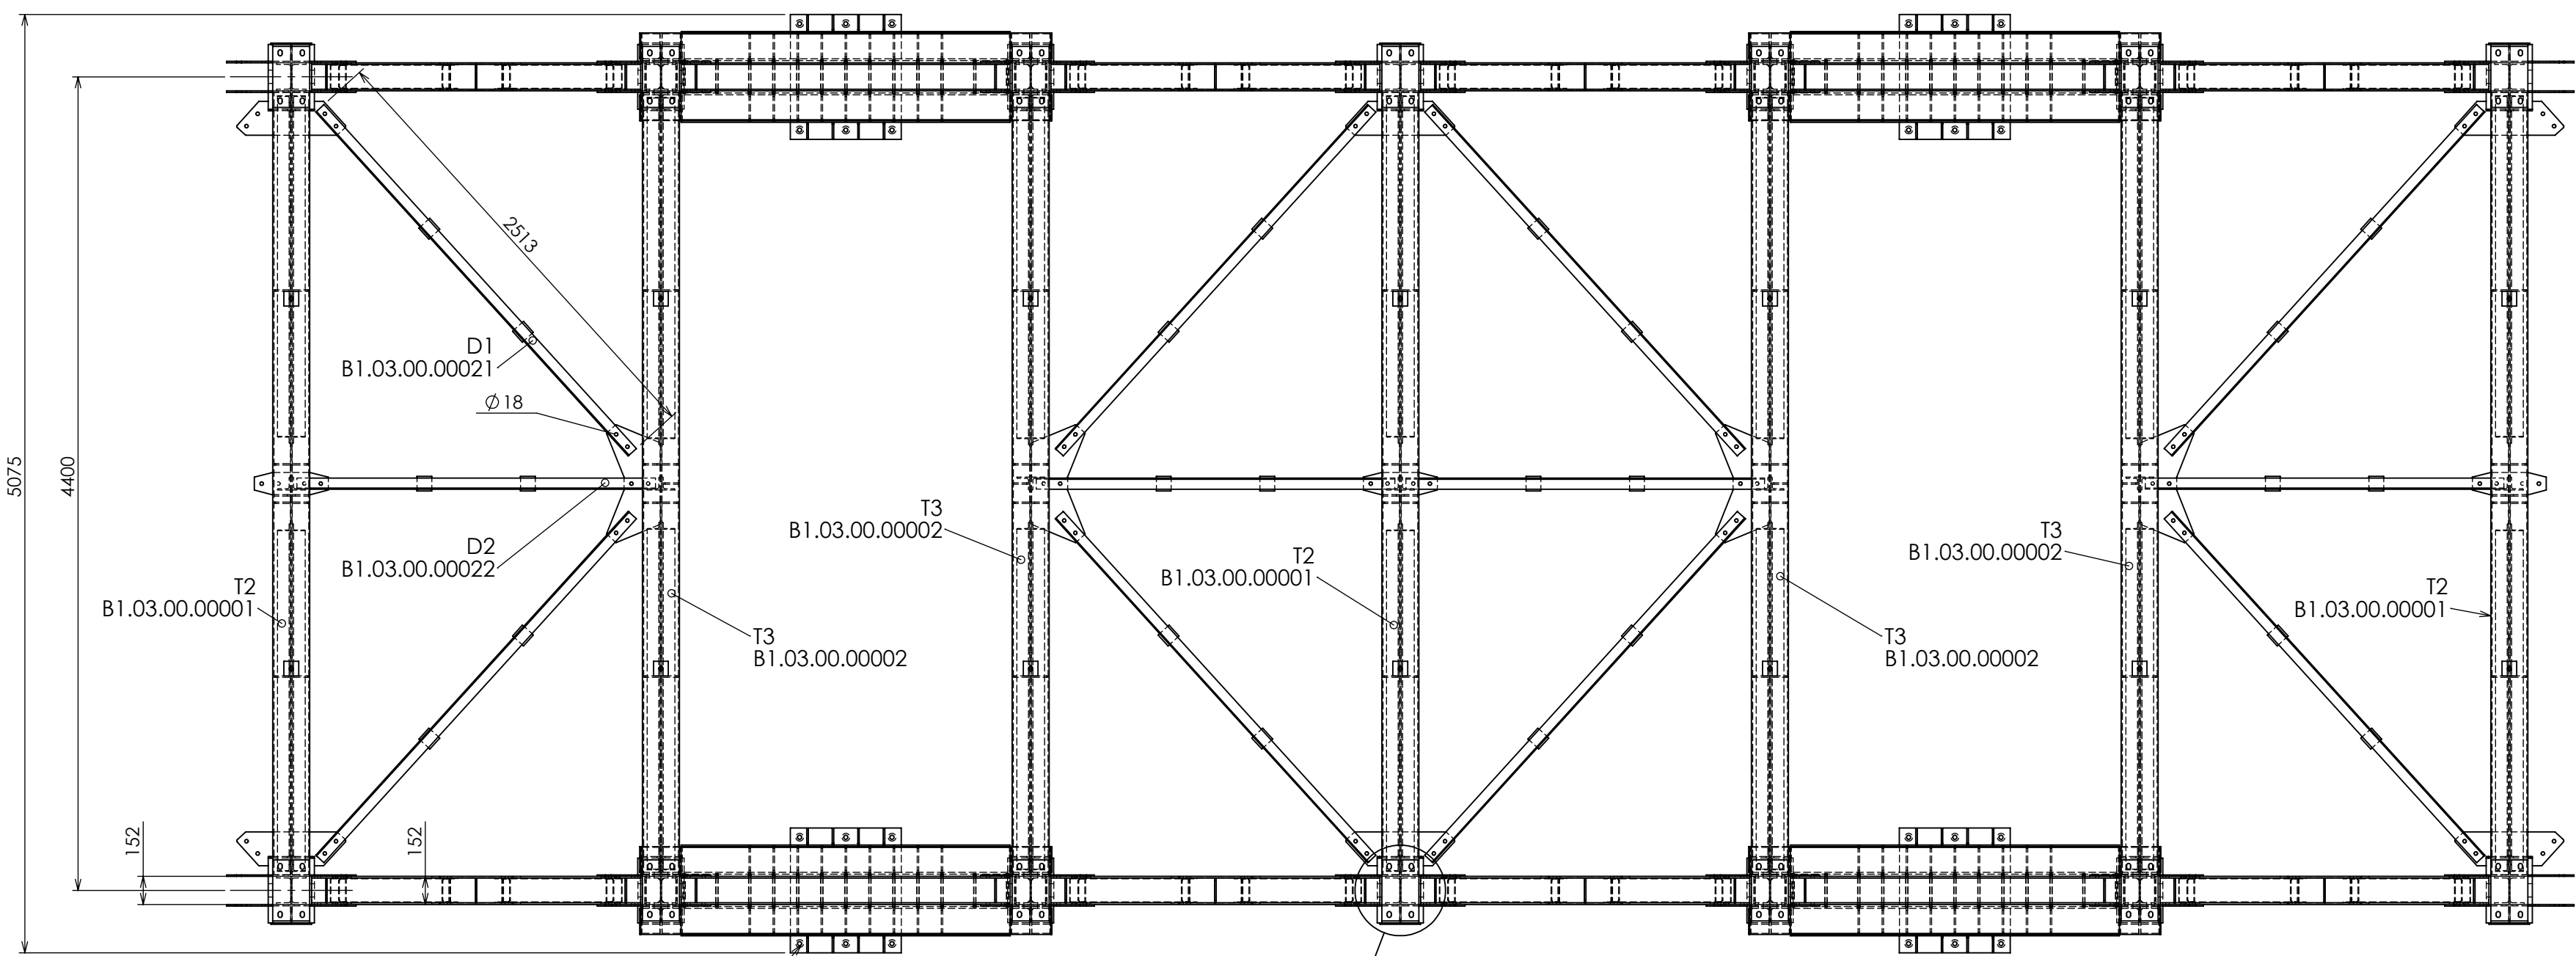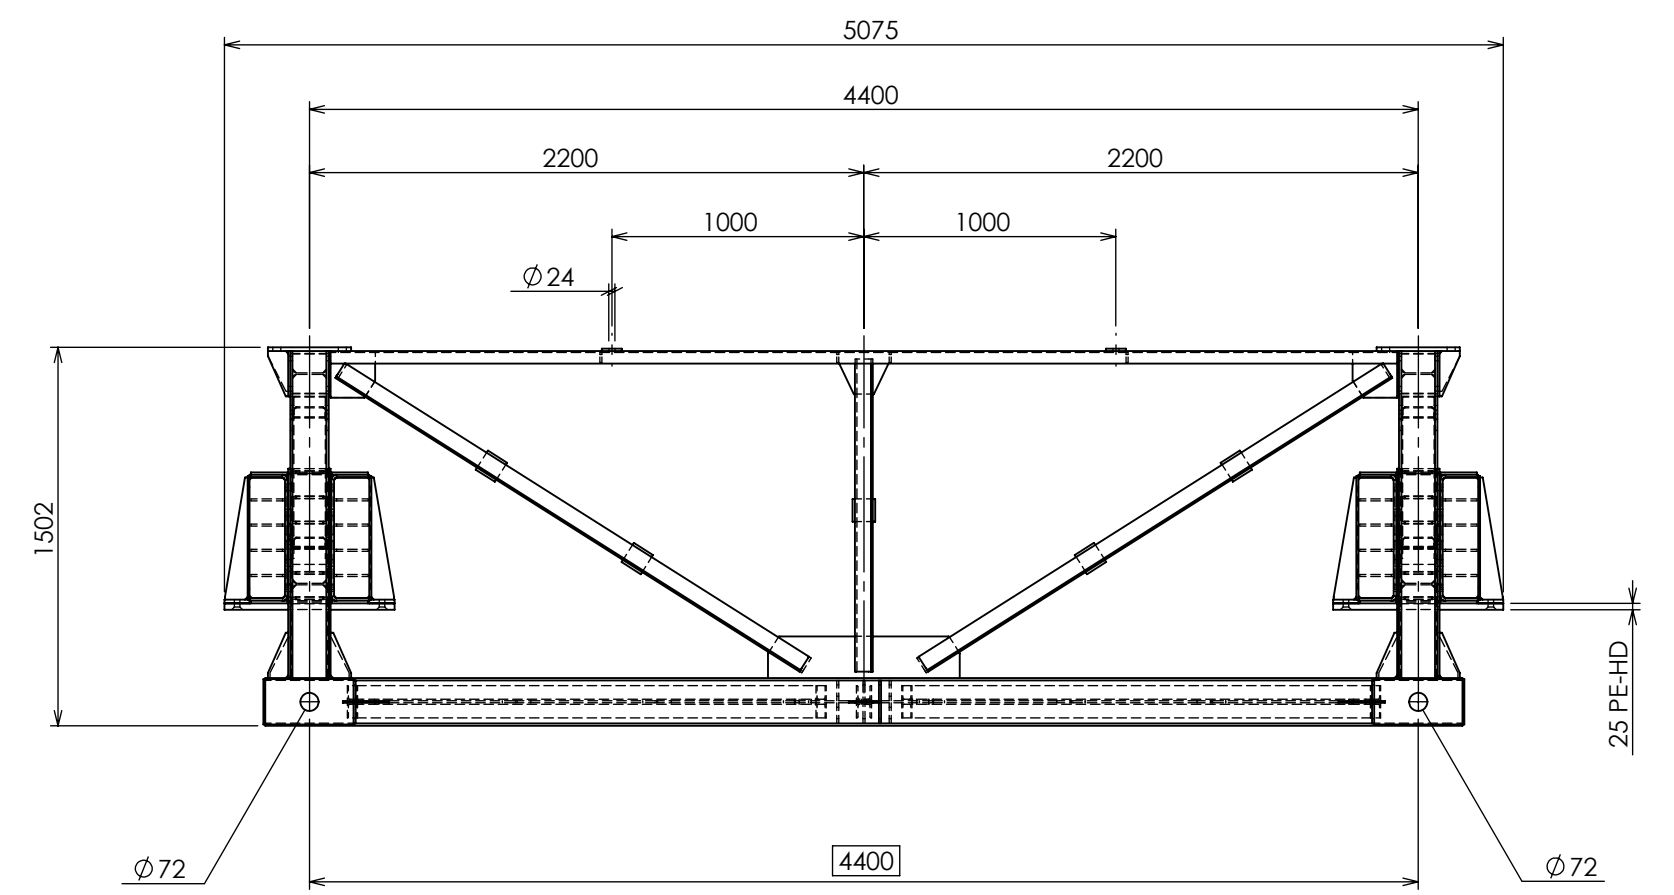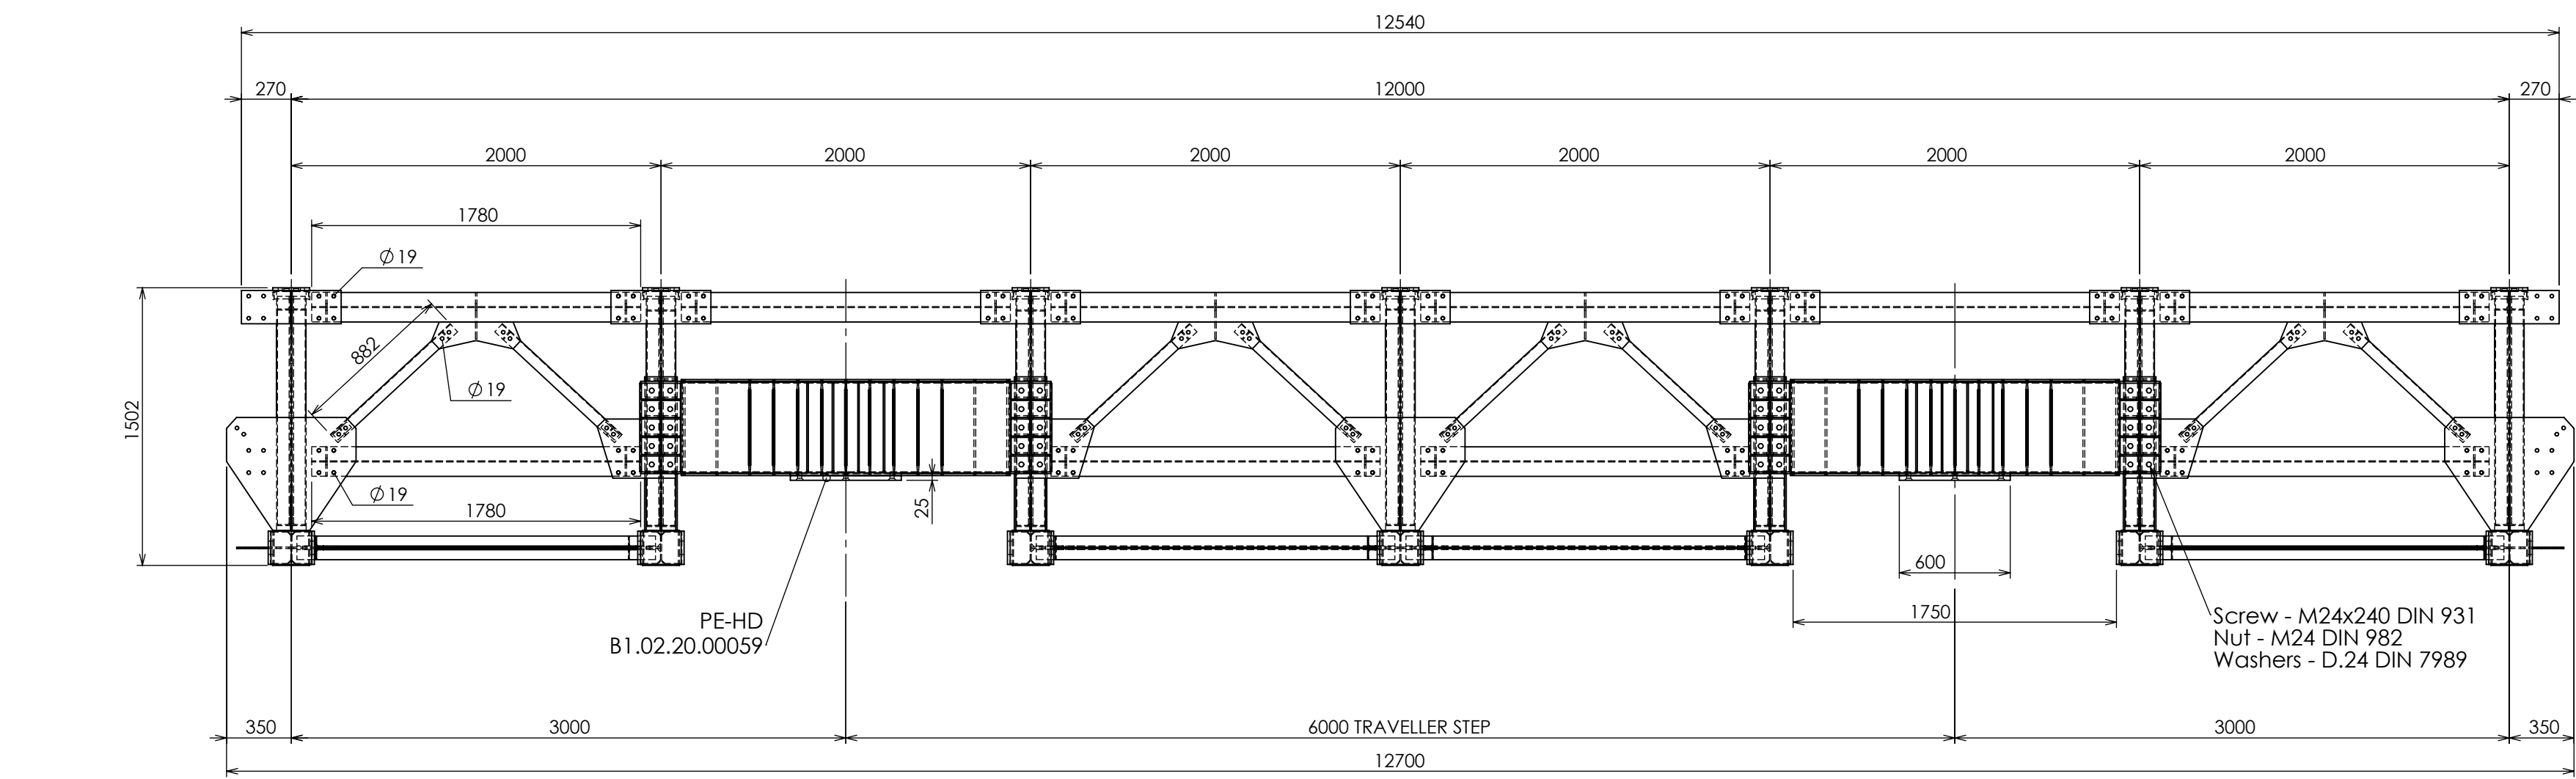




DETAIL A
SCALE 1 : 10

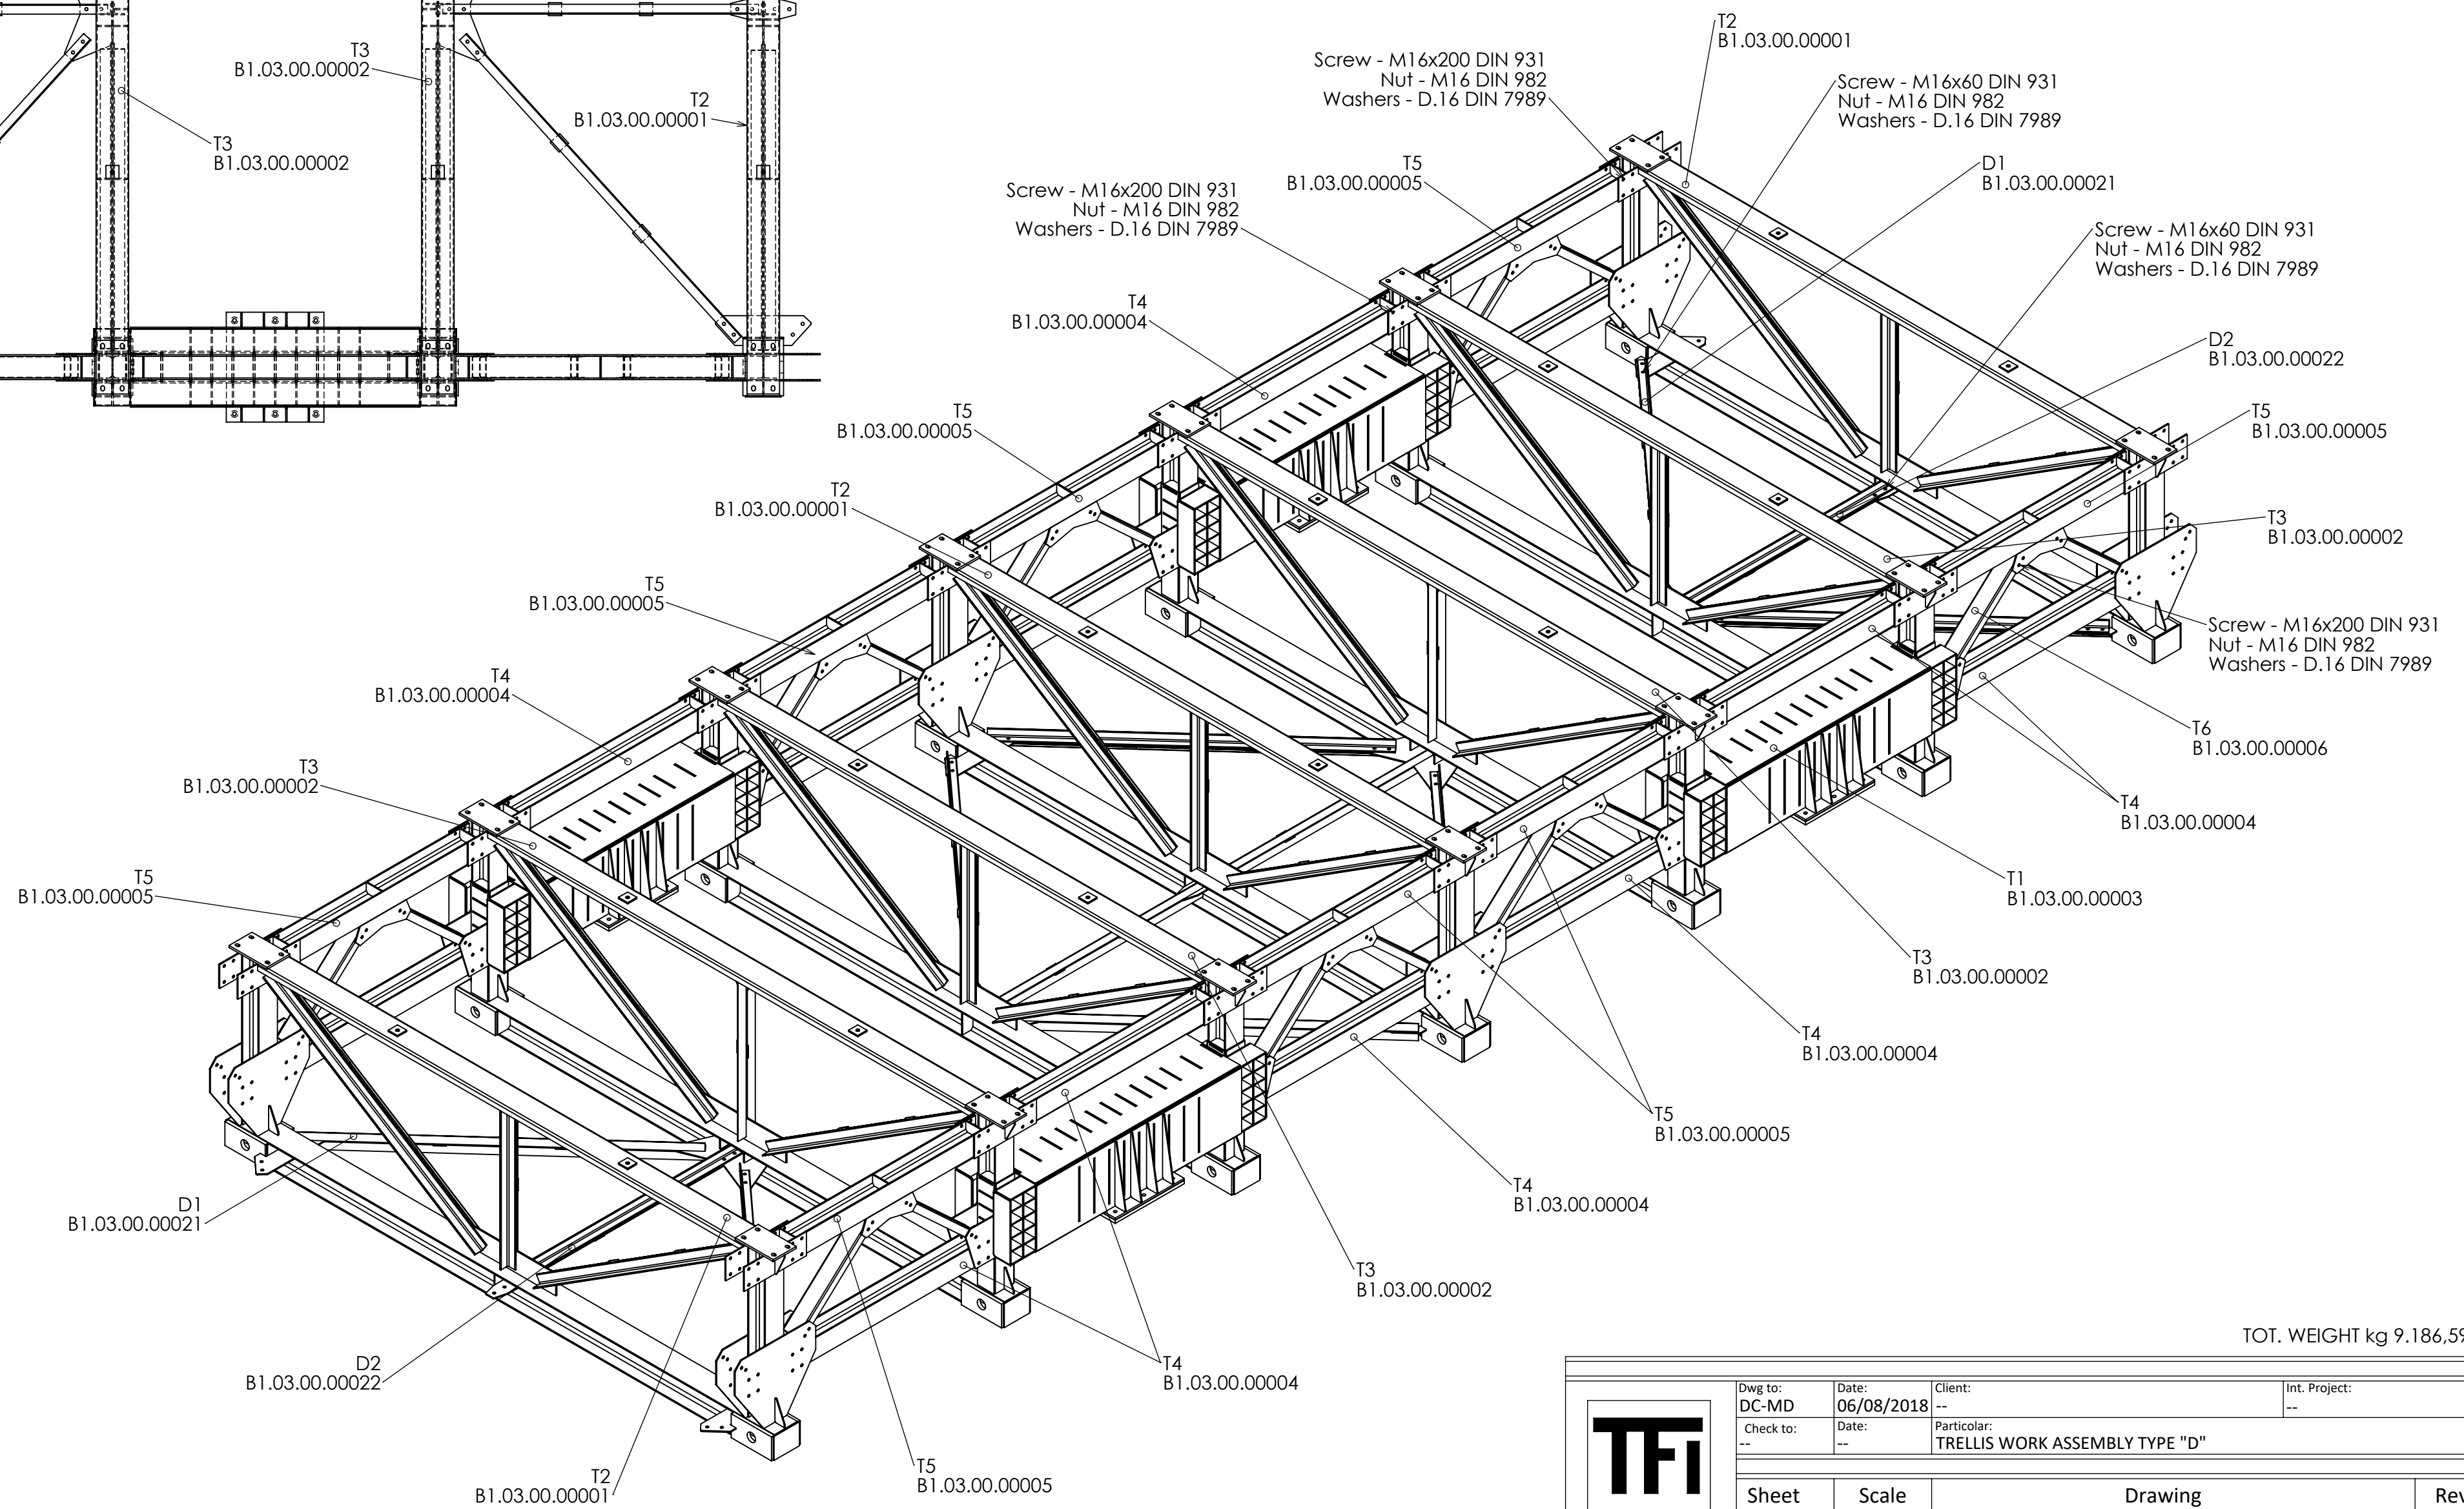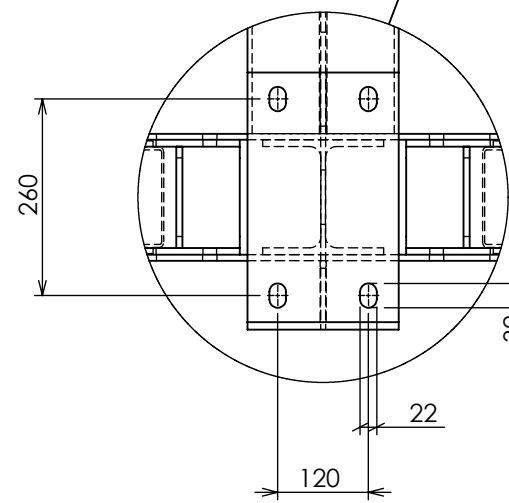





TOT. WEIGHT kg 9.186,59

 TUNNELS & FORMWORKS INTERNATIONAL S.R.L.	Dwg to: DC-MD	Date: 06/08/2018	Client: ---	Int. Project: ---
	Check to: ---	Date: ---	Particular: TRELLIS WORK ASSEMBLY TYPE "D"	
	Sheet 1 / 1	Scale 1:30	Drawing B1.00.03.00006	Rev.

Disegno di proprietà della TFI - Diffusione e riproduzione vietata a termini di legge

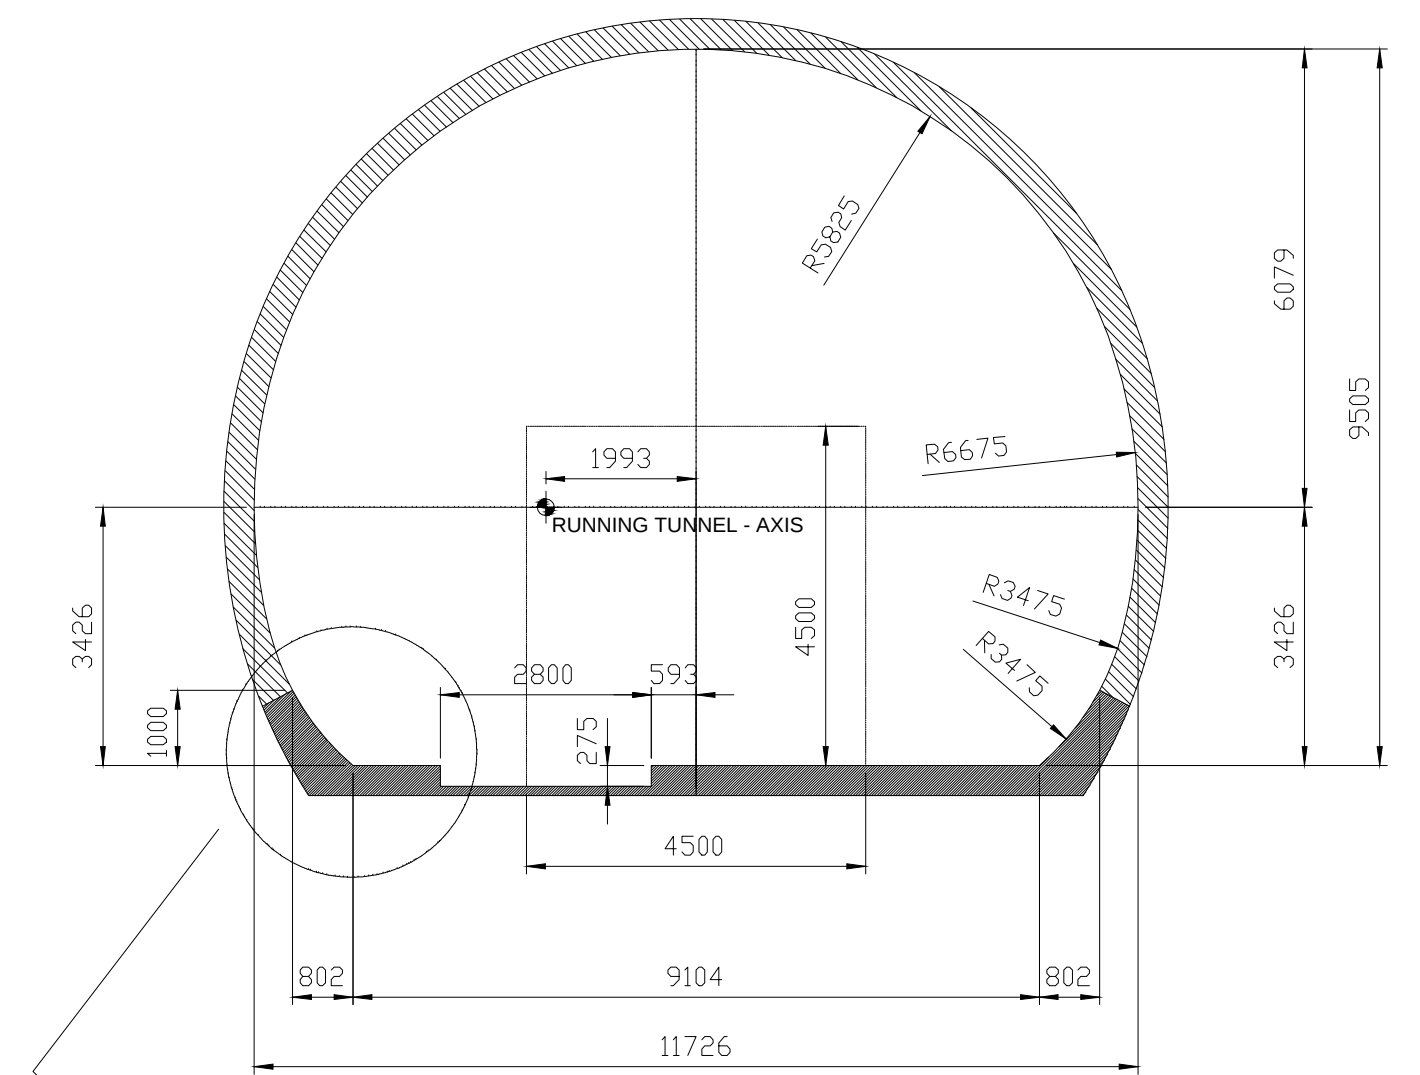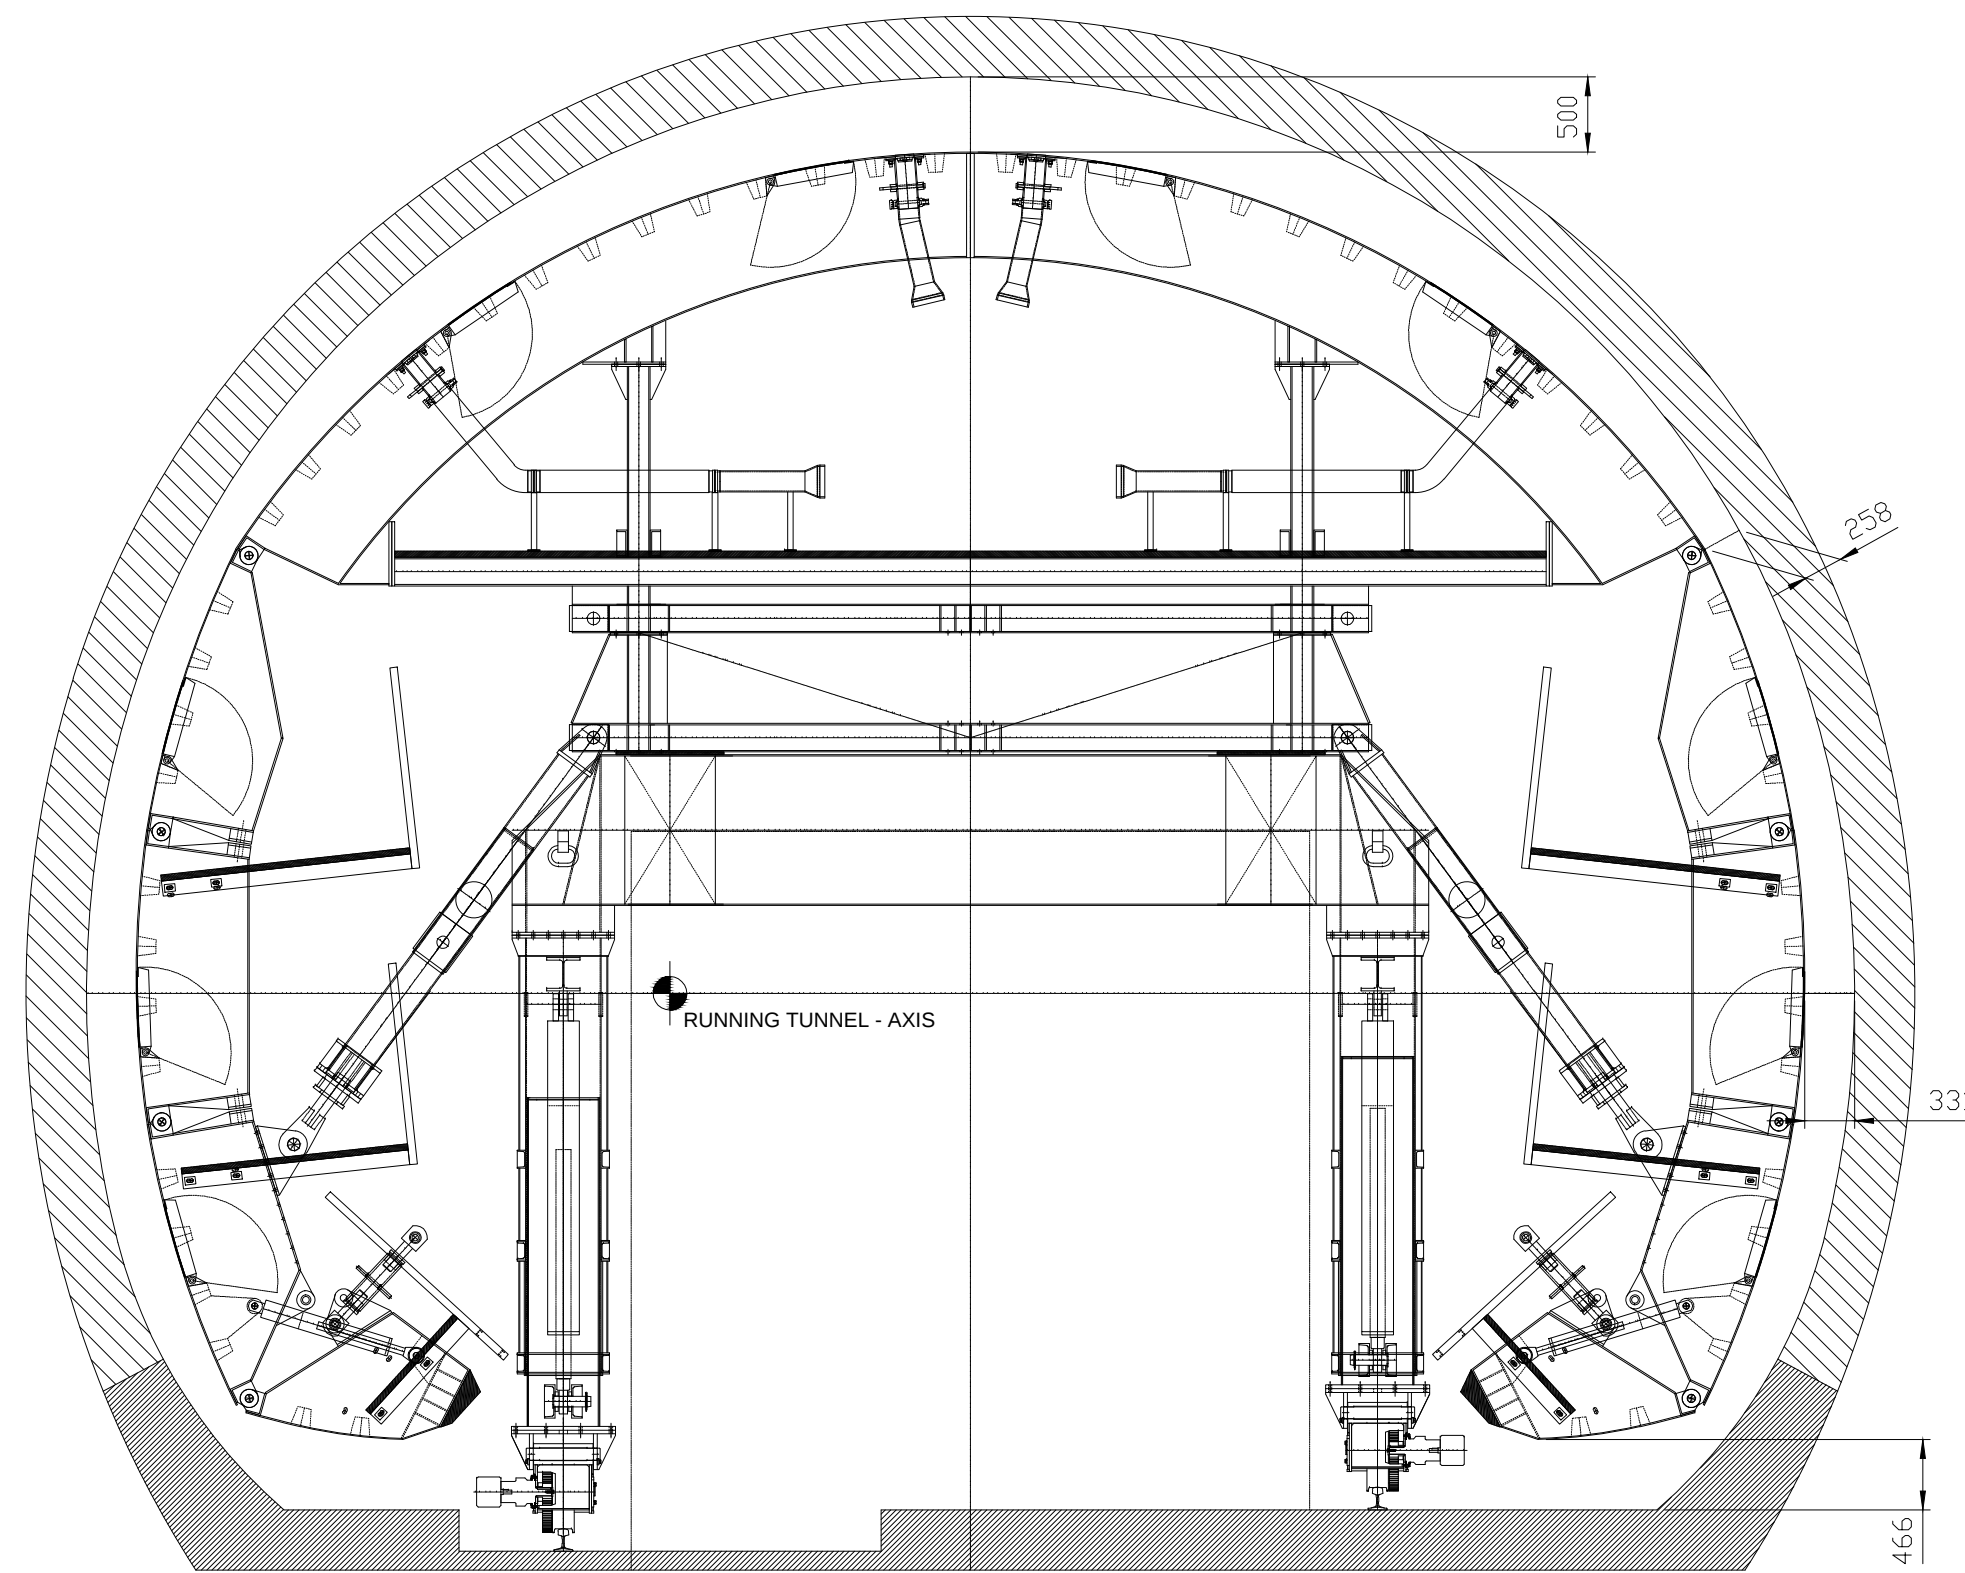
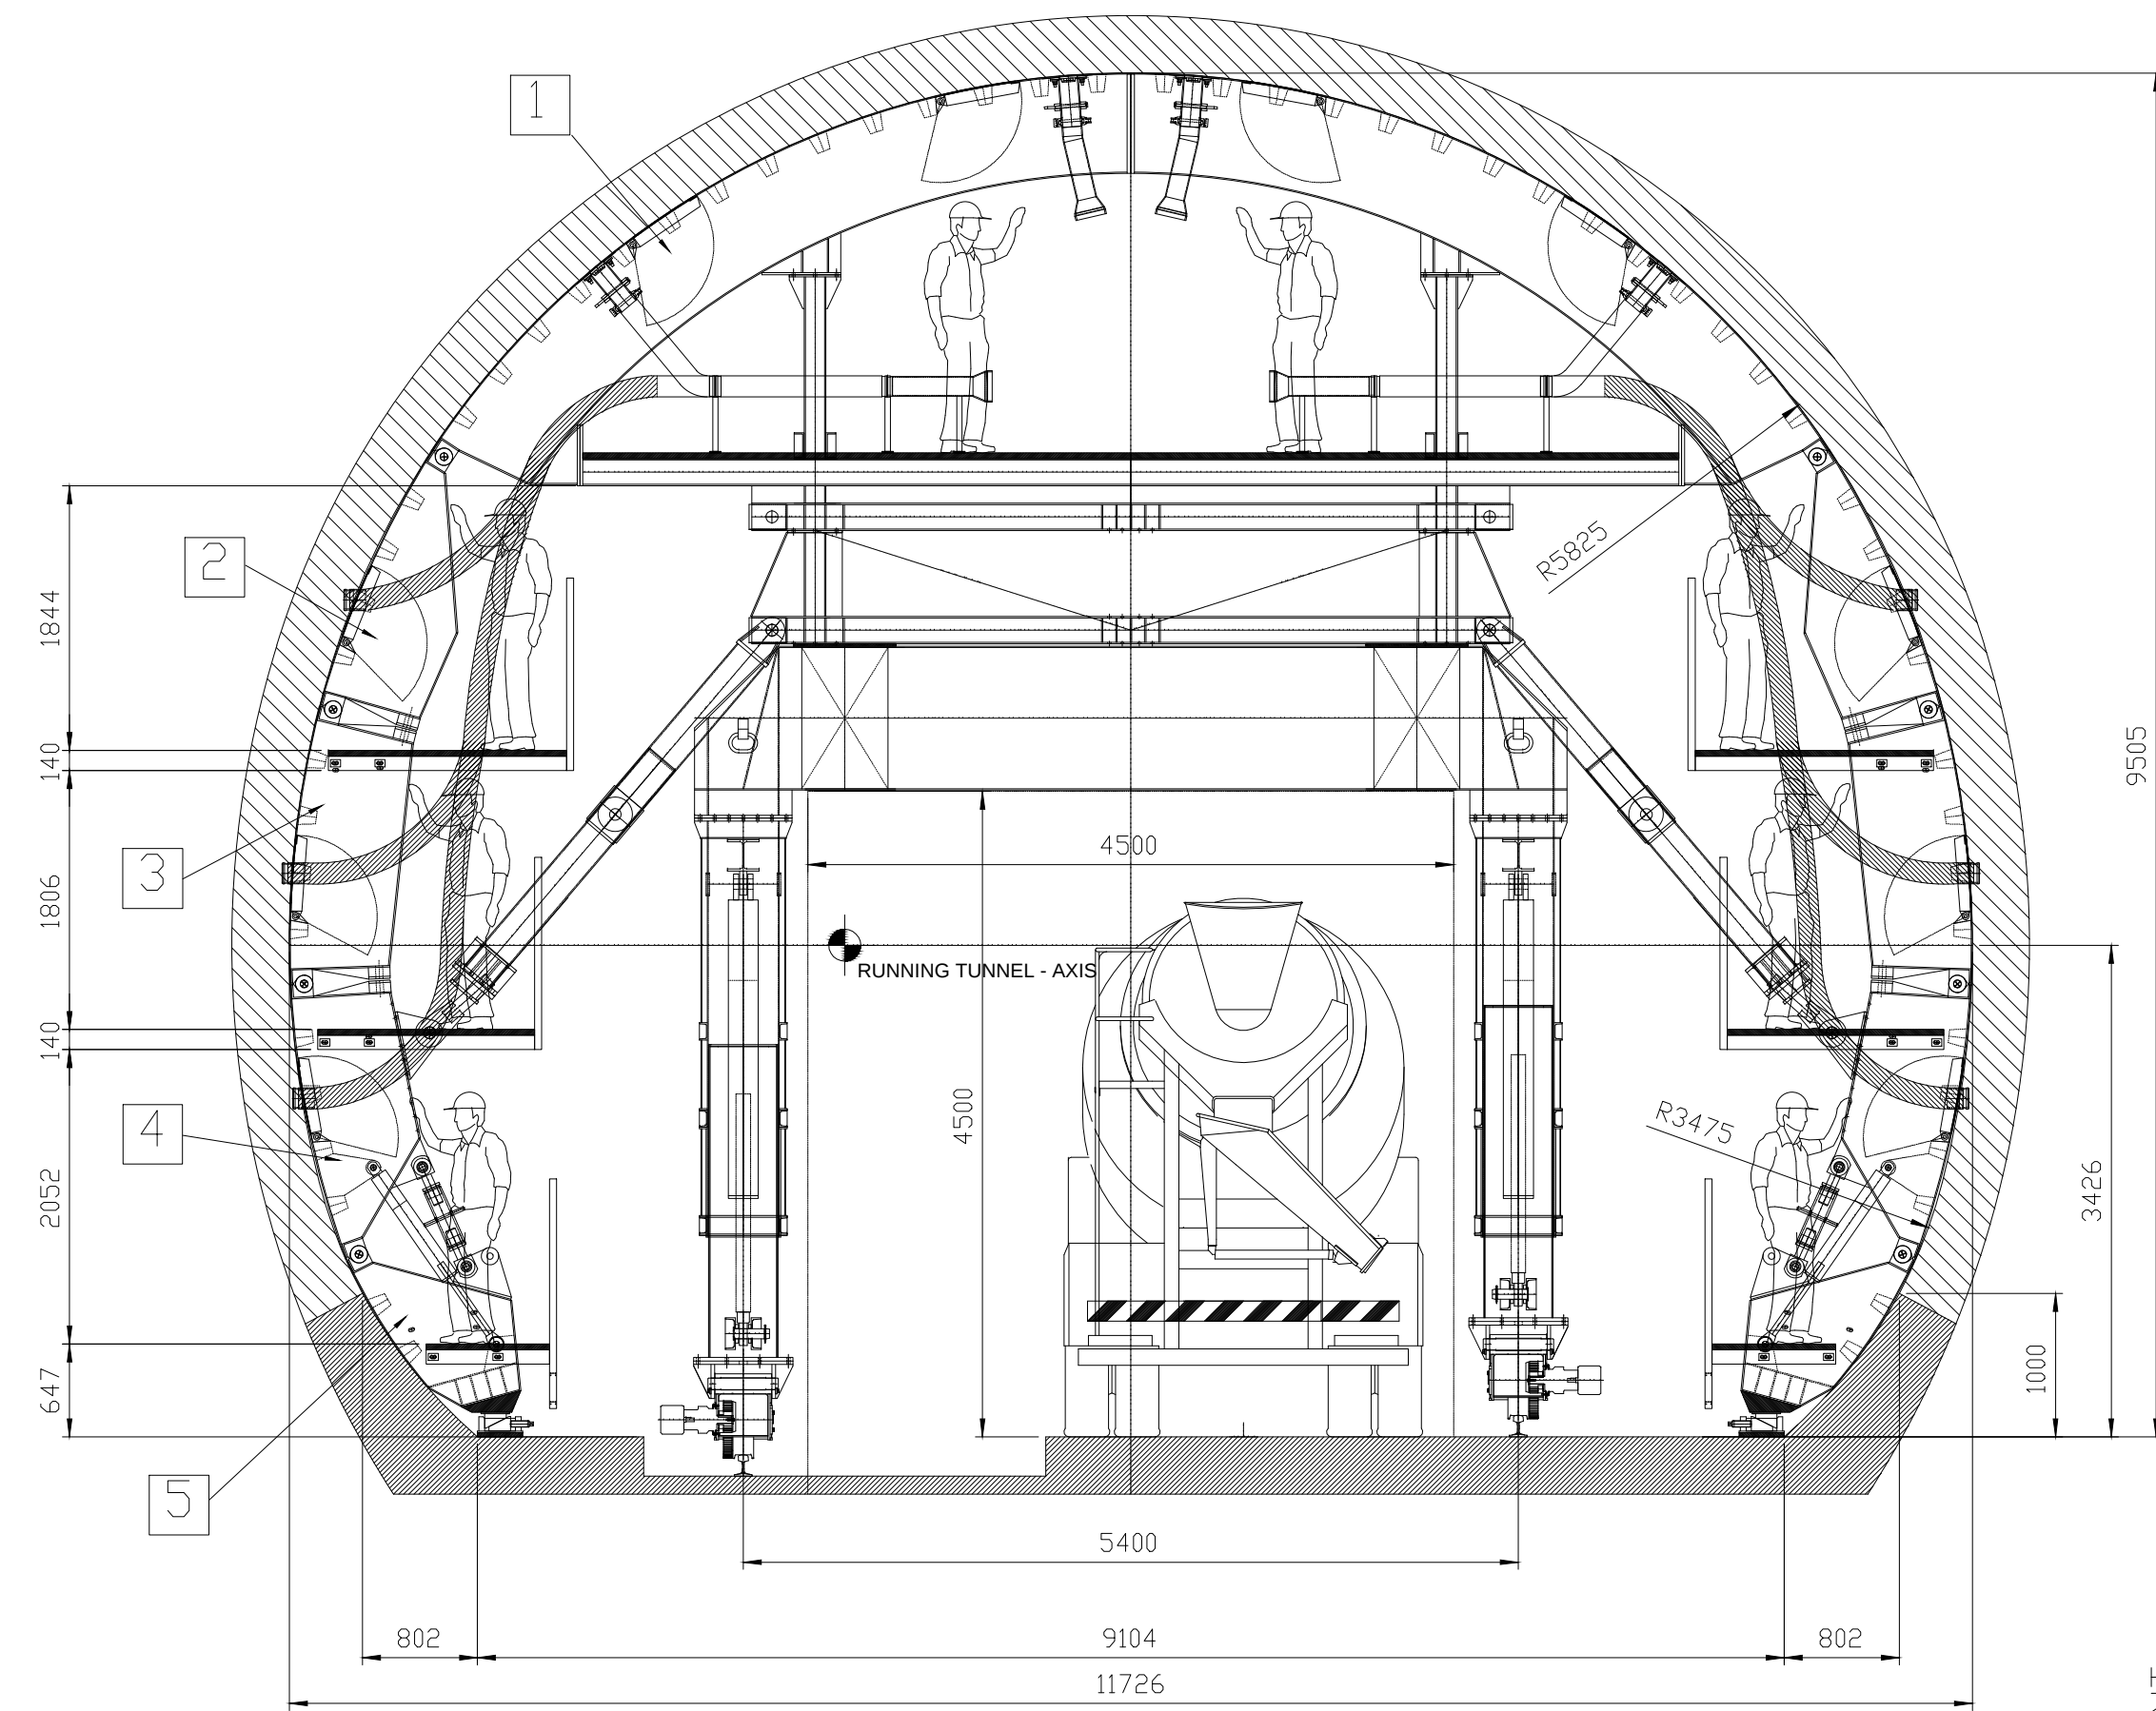





PARTICULAR KICKERS

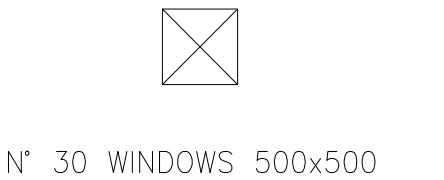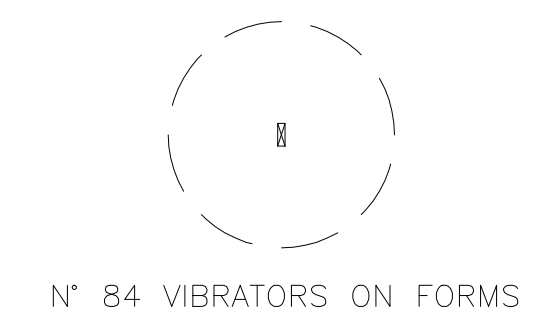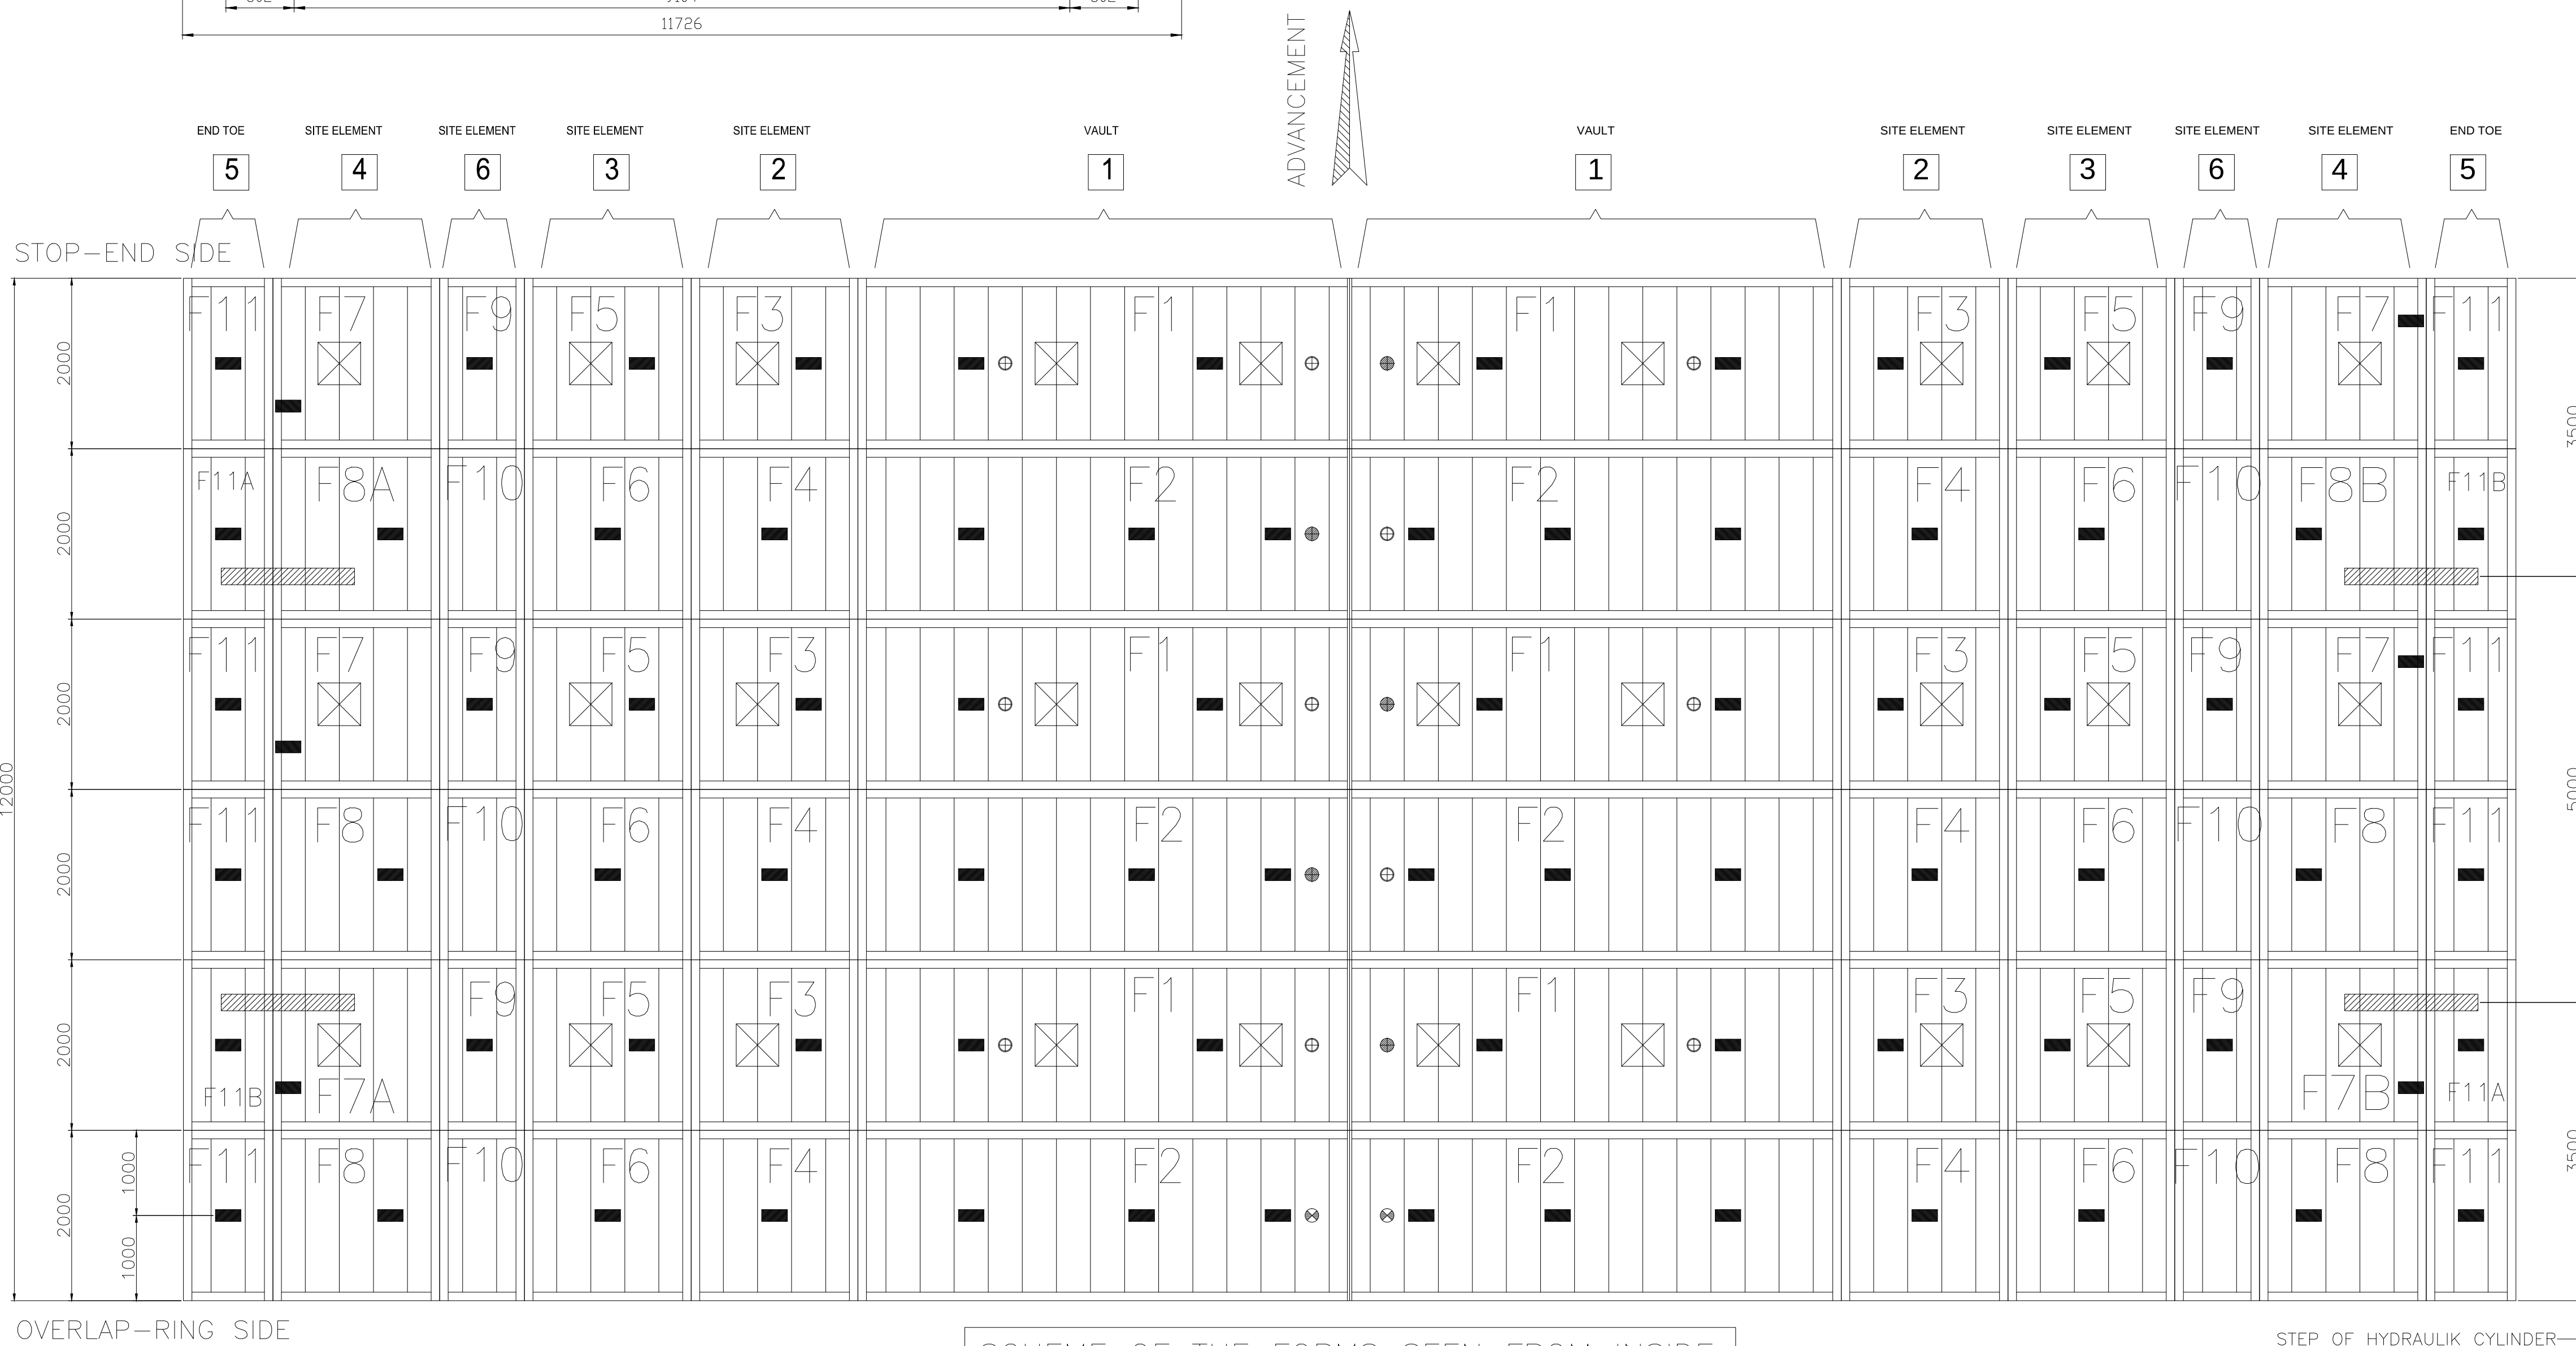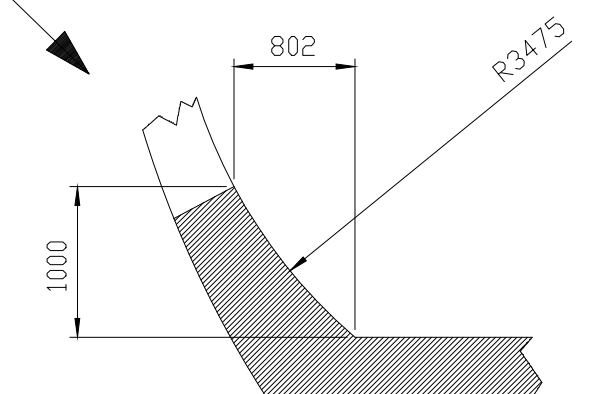


SC1 - Pitt Street, Martin Place - (optimised)

 TUNNEL & FORMWORKS INTERNATIONAL S.p.A. via G. Ferruzzi 10 - 20139 Milano (Italy) 20077 Sesto San Giovanni (Italy)	Dwg. to: DC	Date: 08/08/18	Client: Particular: SYDNEY METRO TUNNEL	Int. Project: 1807
	Check to: .	Date: .		
	Sheet 1 - 7	Scale 1:50	Drawing C1807_00100	Rev.

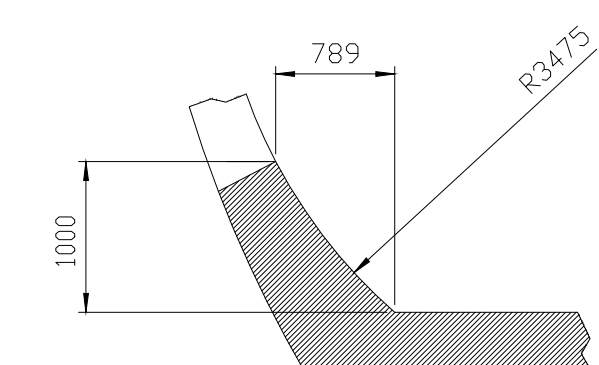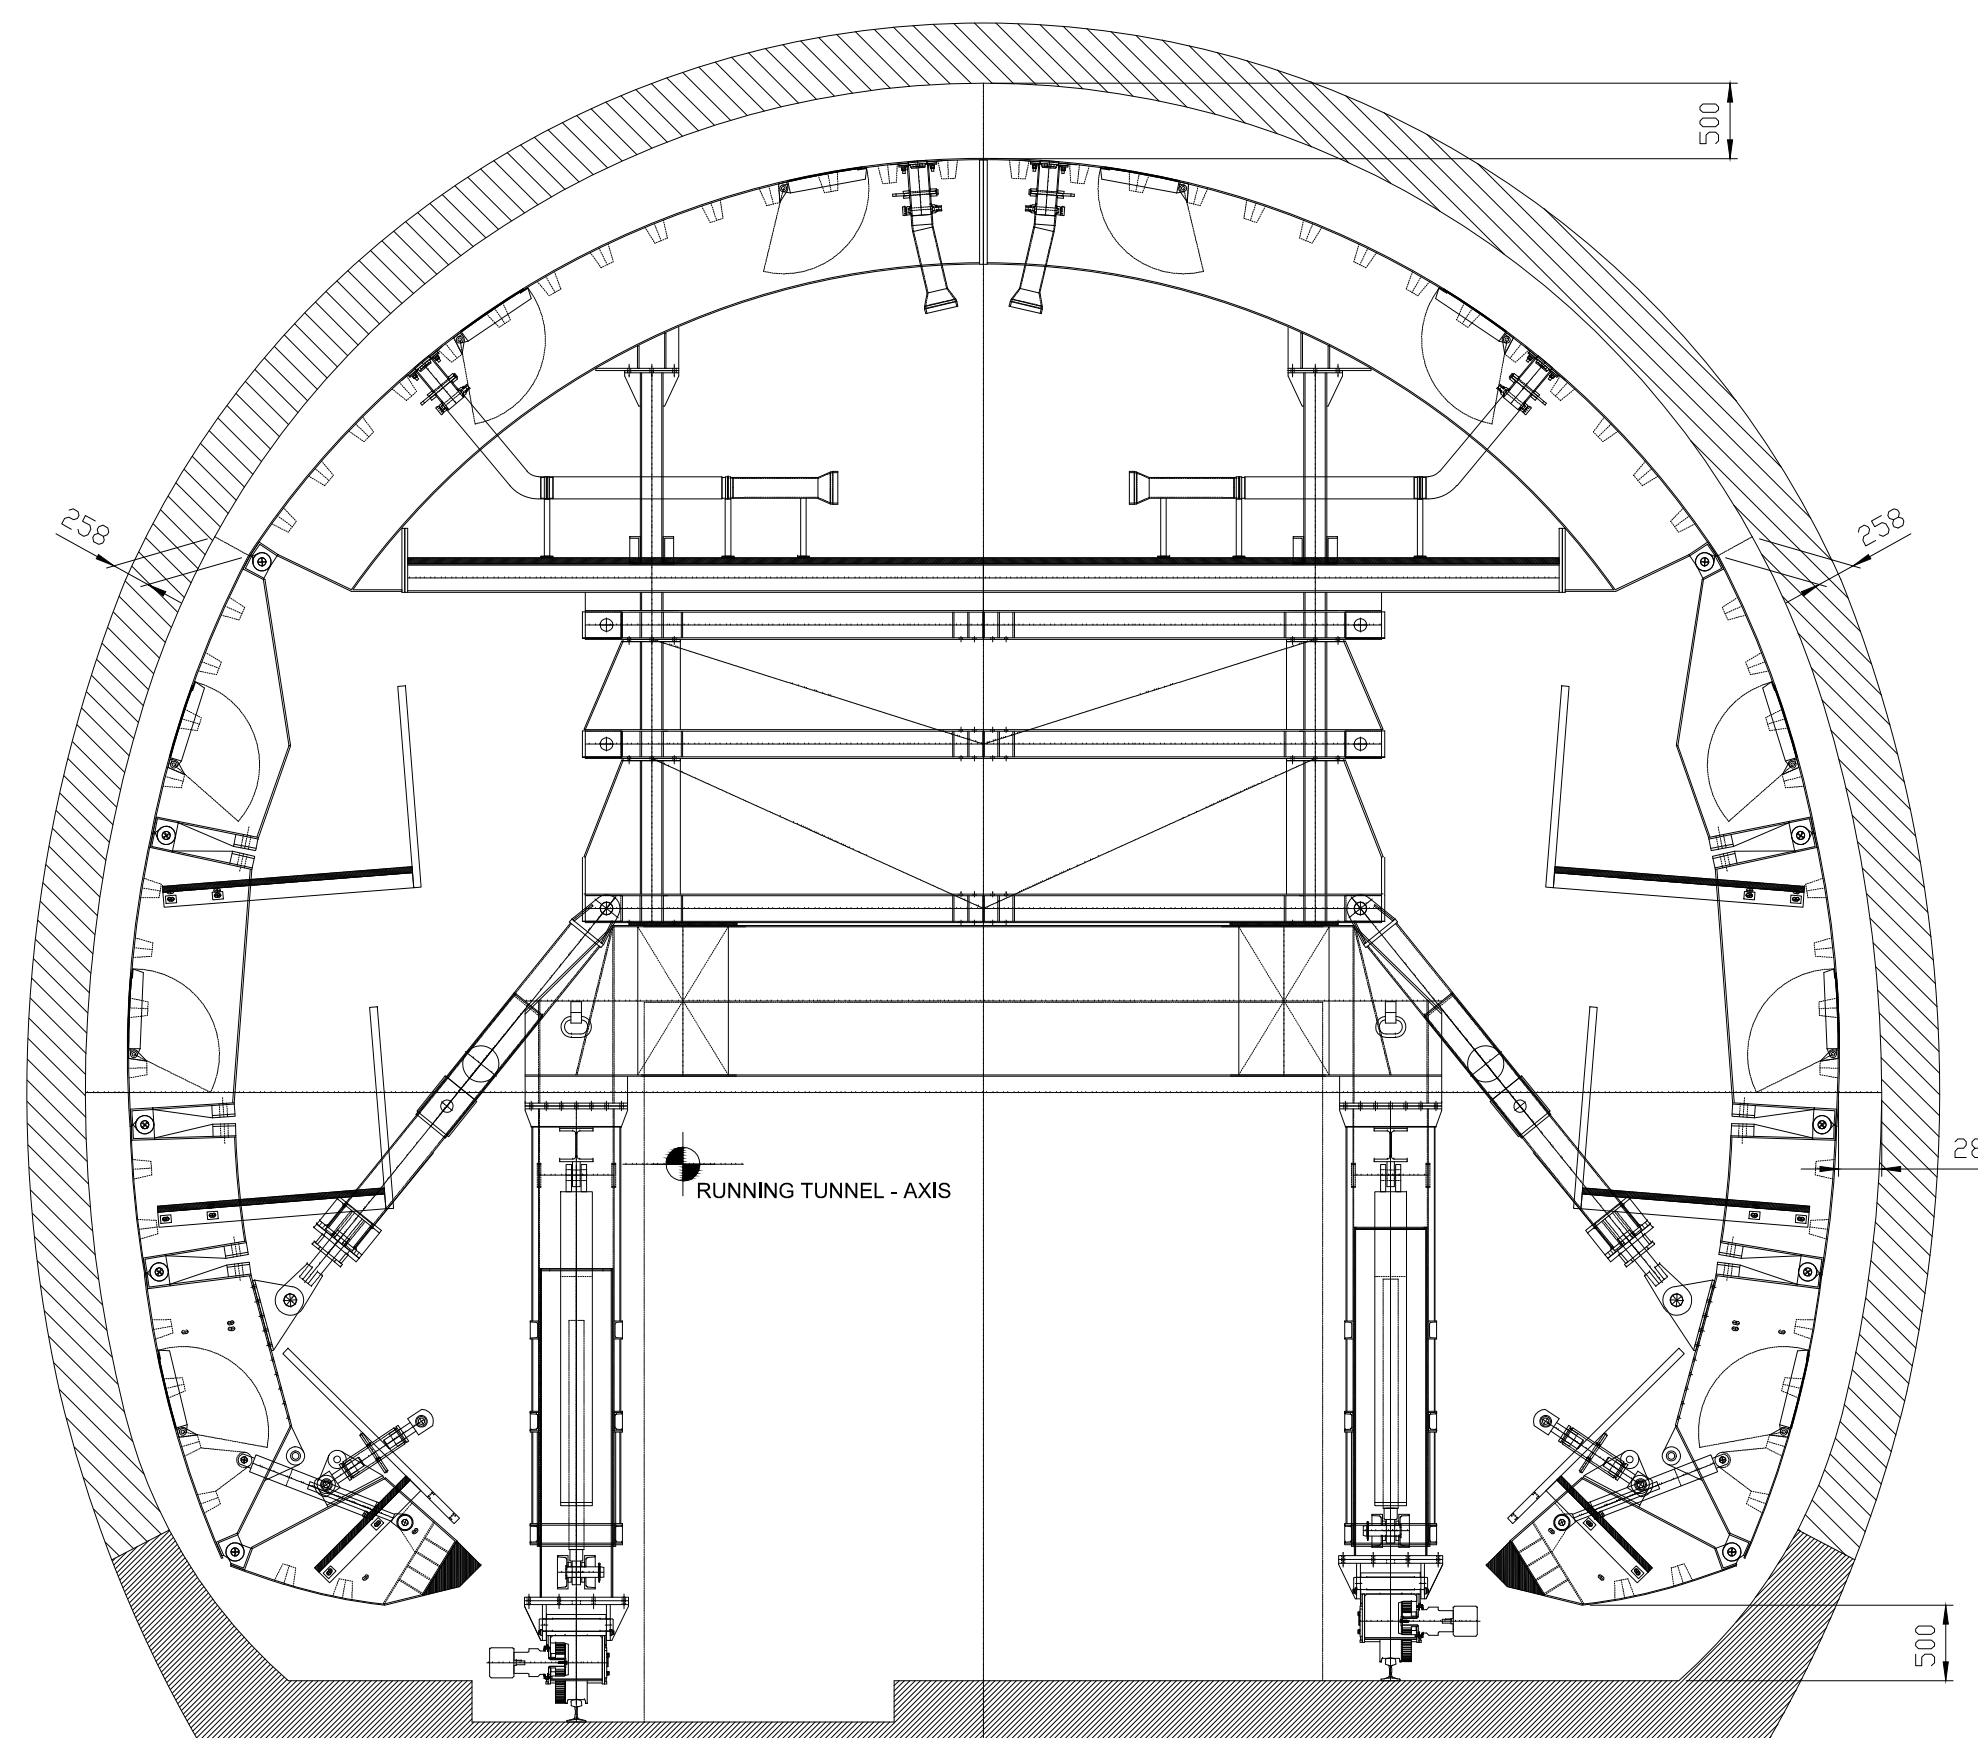


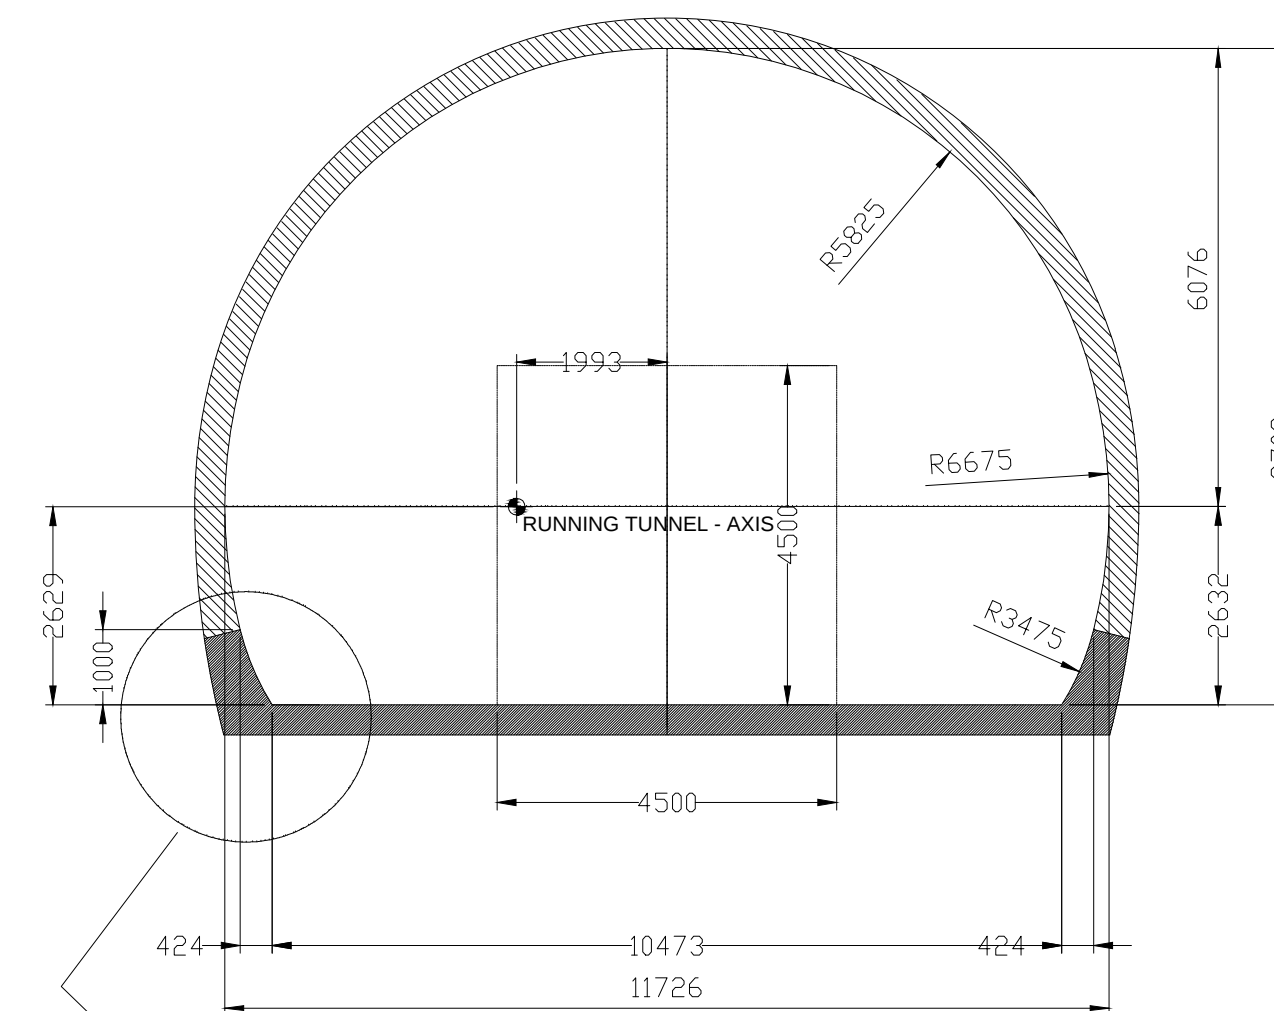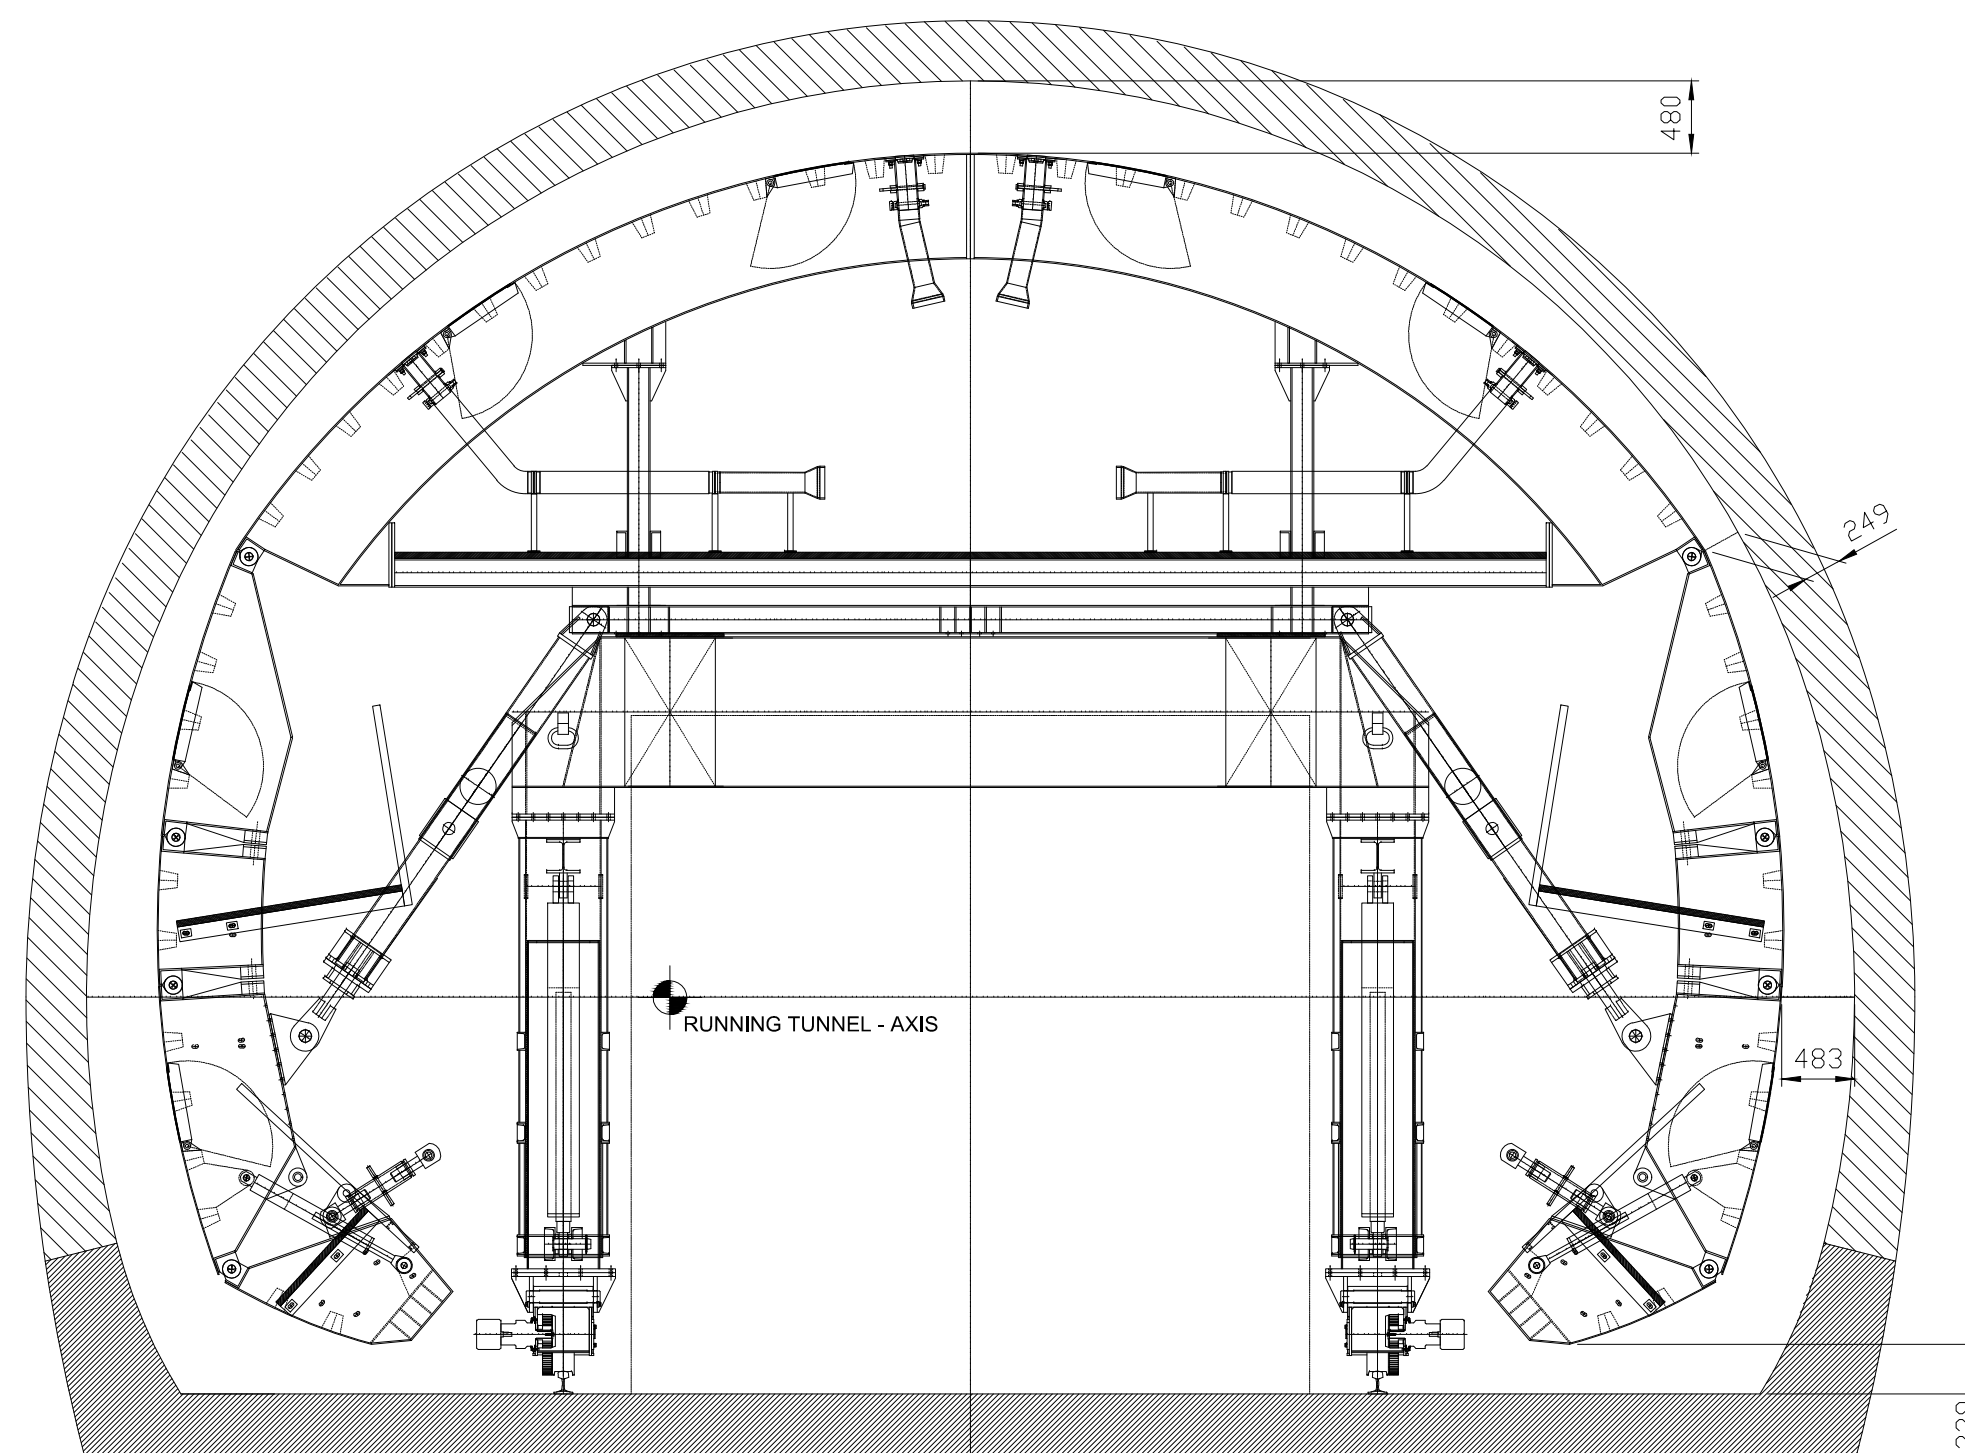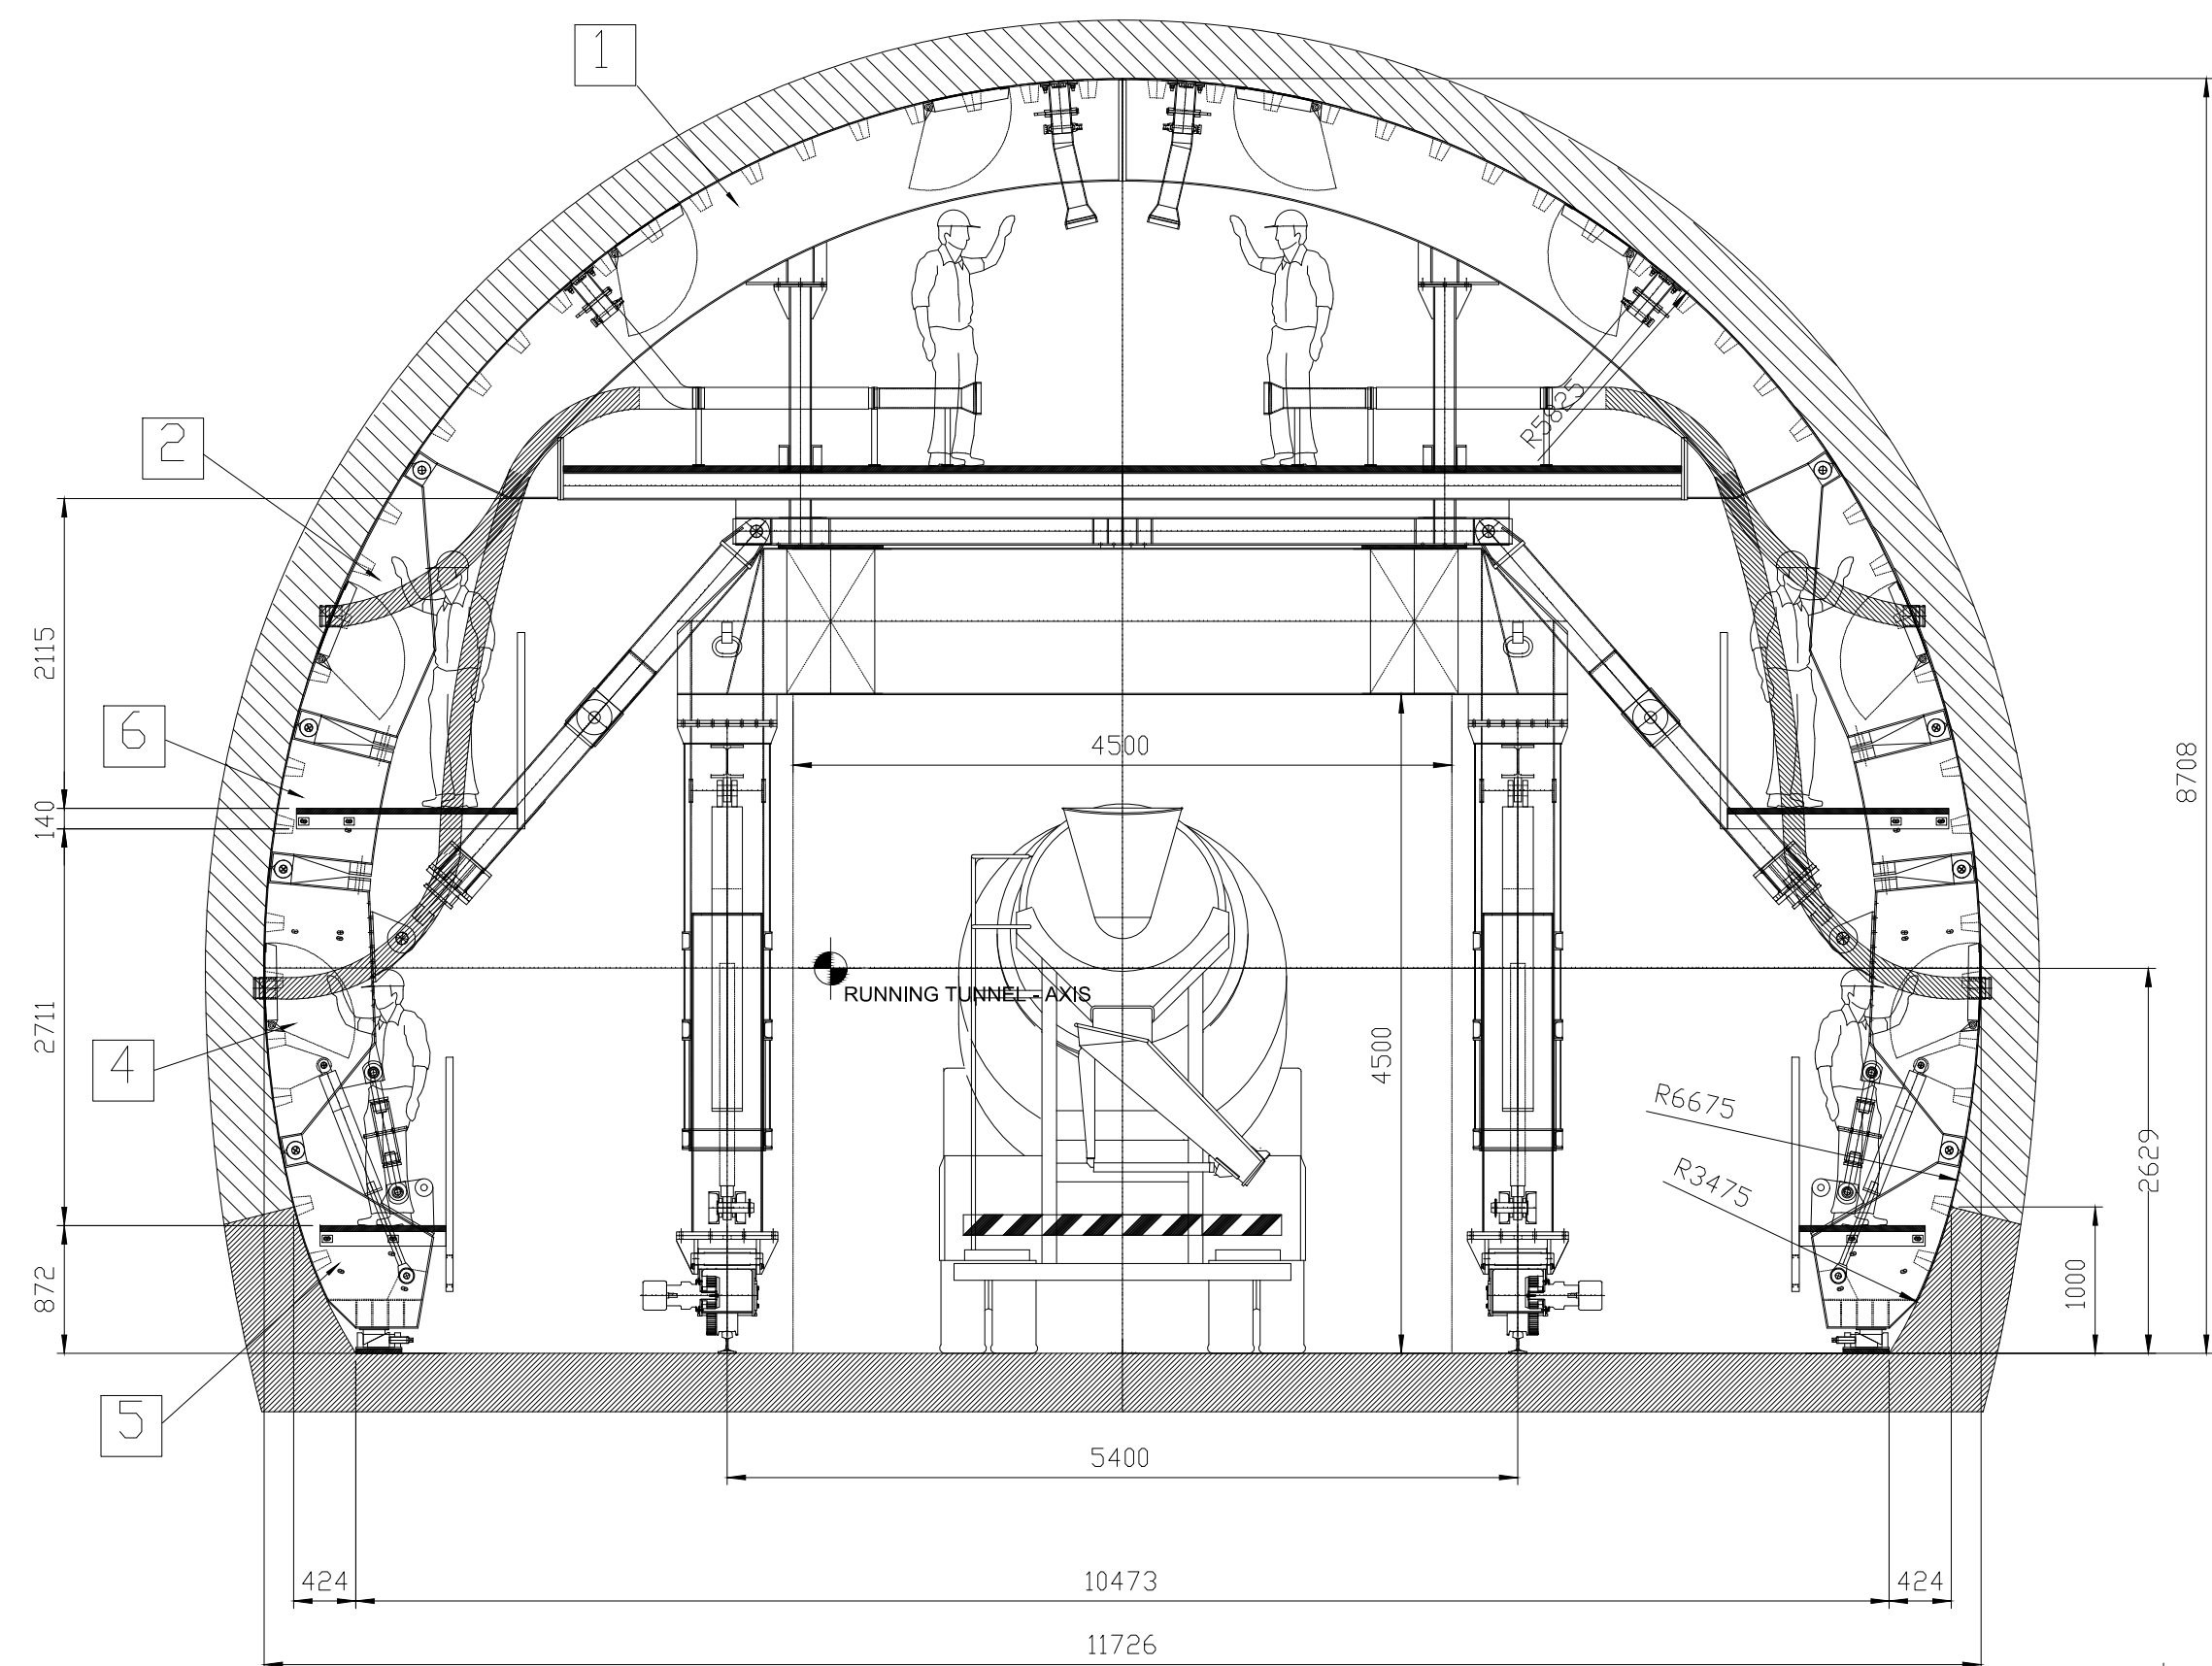

PARTICULAR KICKERS

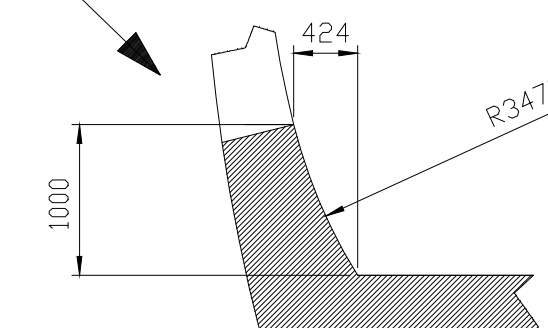

ADVANCEMENT

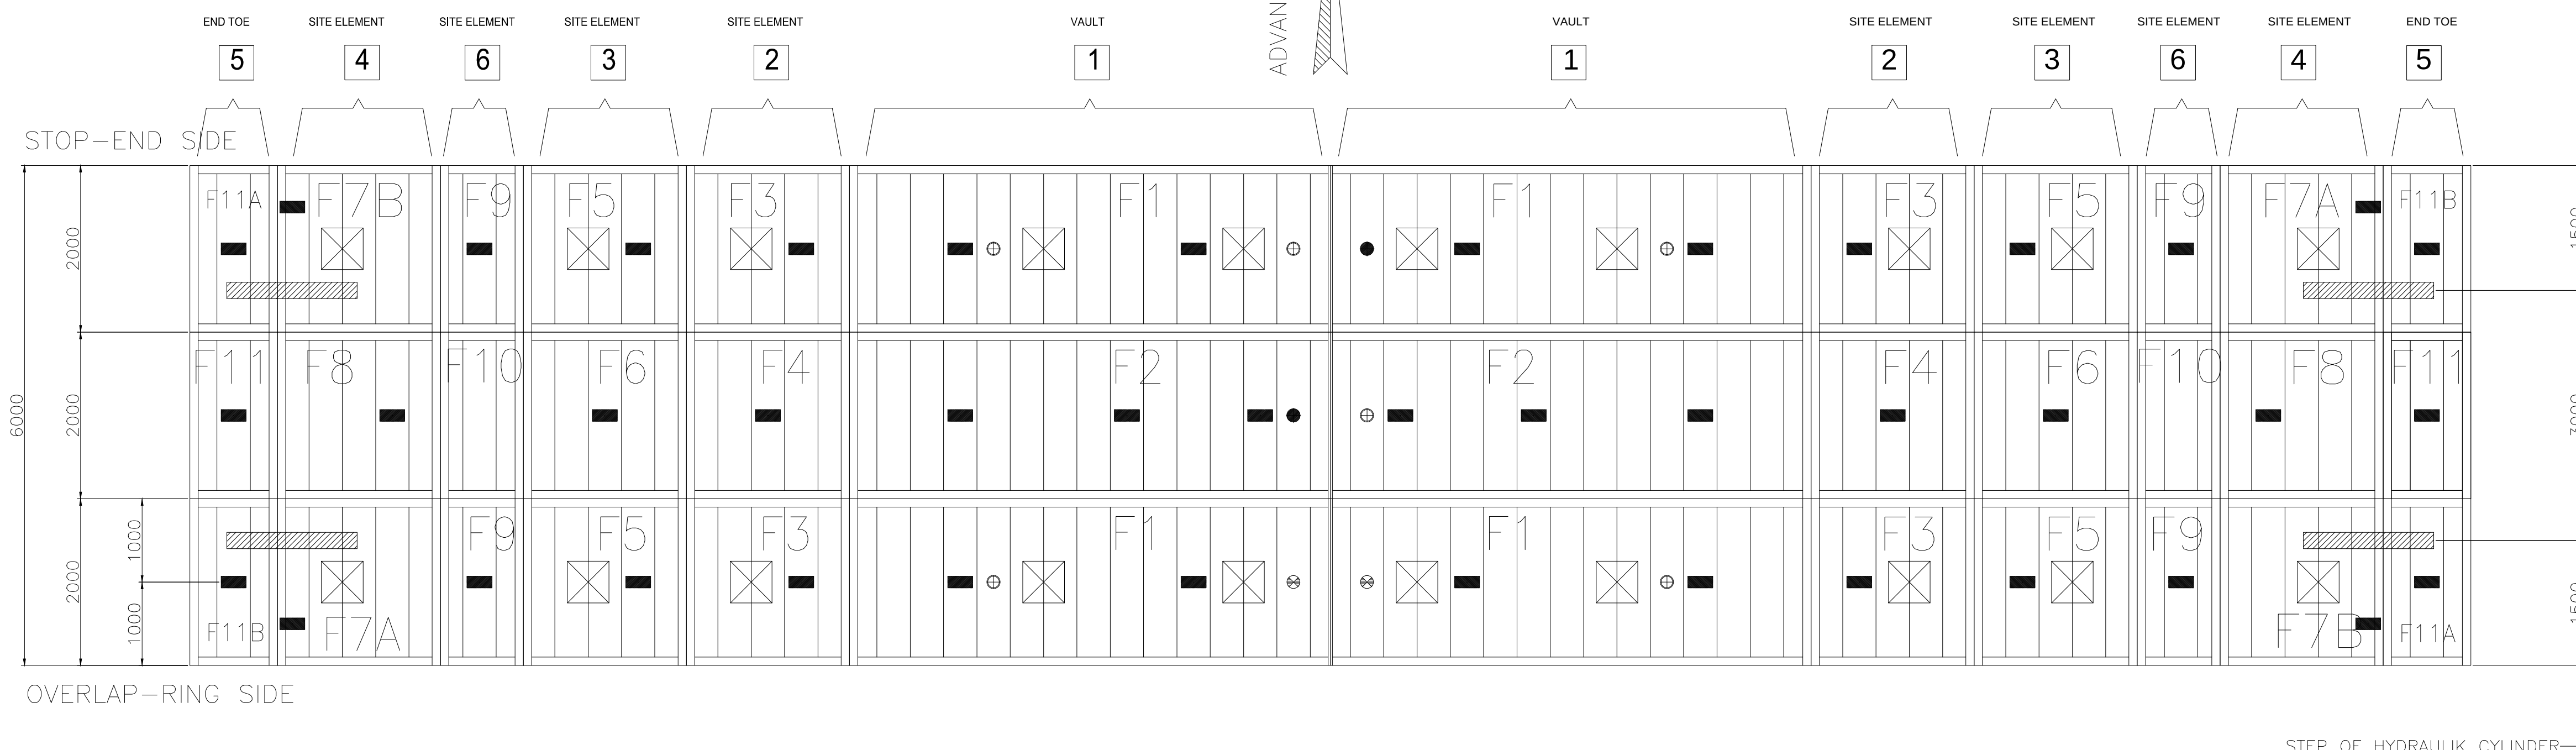

SCHEME OF THE FORMS SEEN FROM INSIDE



N° 42 VIBRATORS ON FORMS



N° 20 WINDOWS 500x500



N° 6 CASTING PIPES



N° 2 INJECTION PIPES






N° 2 PLUGS

SC3 - Pitt Street - (optimised)





	Dwg. to: DC	Date: 08/08/18	Client:	Int. Project:
	Check to:	Date:	Particular: SYDNEY METRO TUNNEL	1807
Sheet	Scale	Drawing		Rev.
3-7	1:50	C1807_00100		

Drawing property of TFI - Diffusion and reproduction is prohibited by law

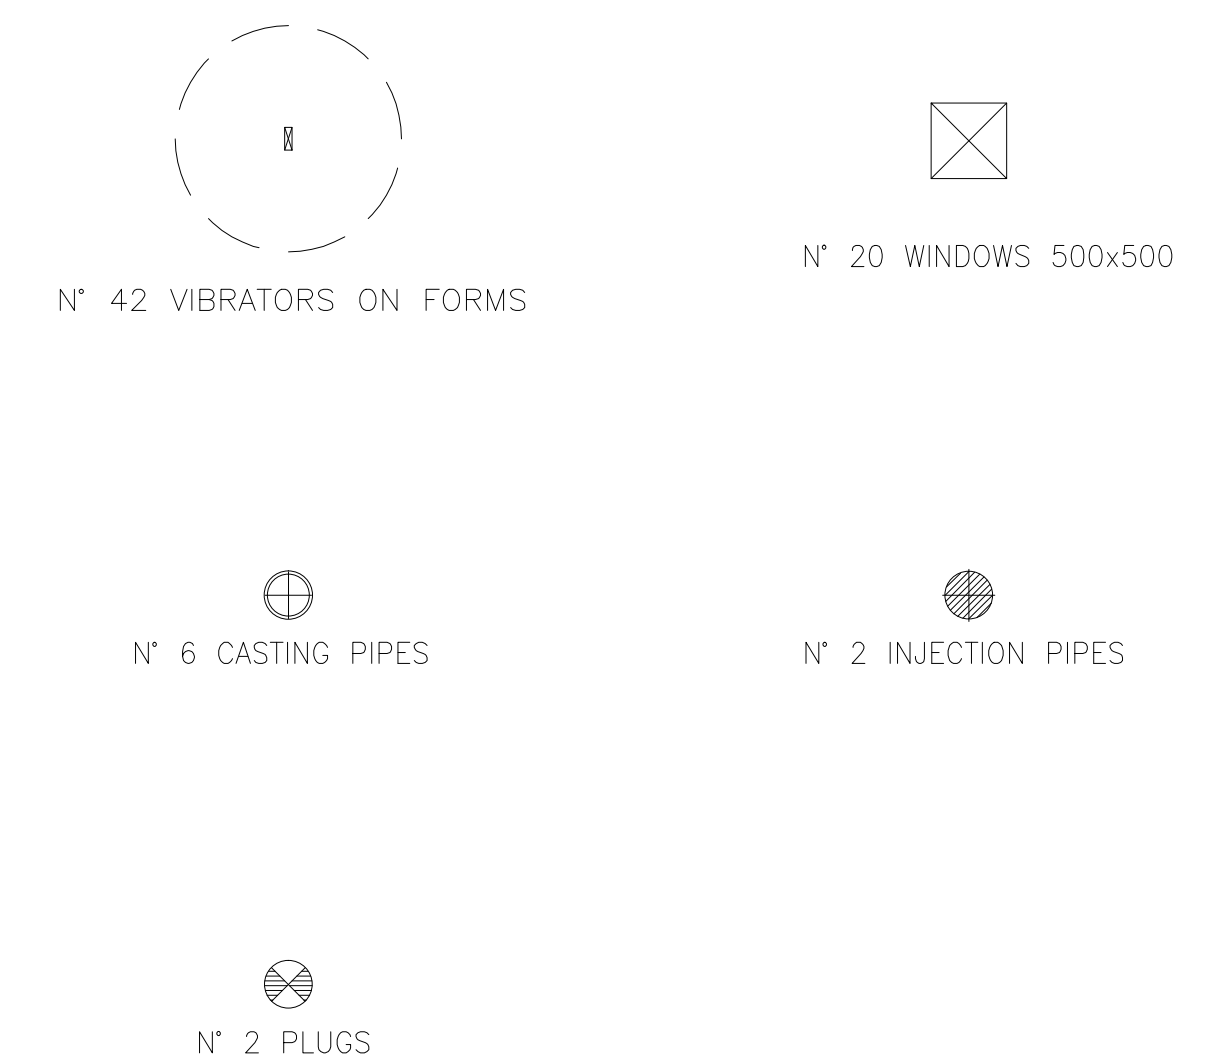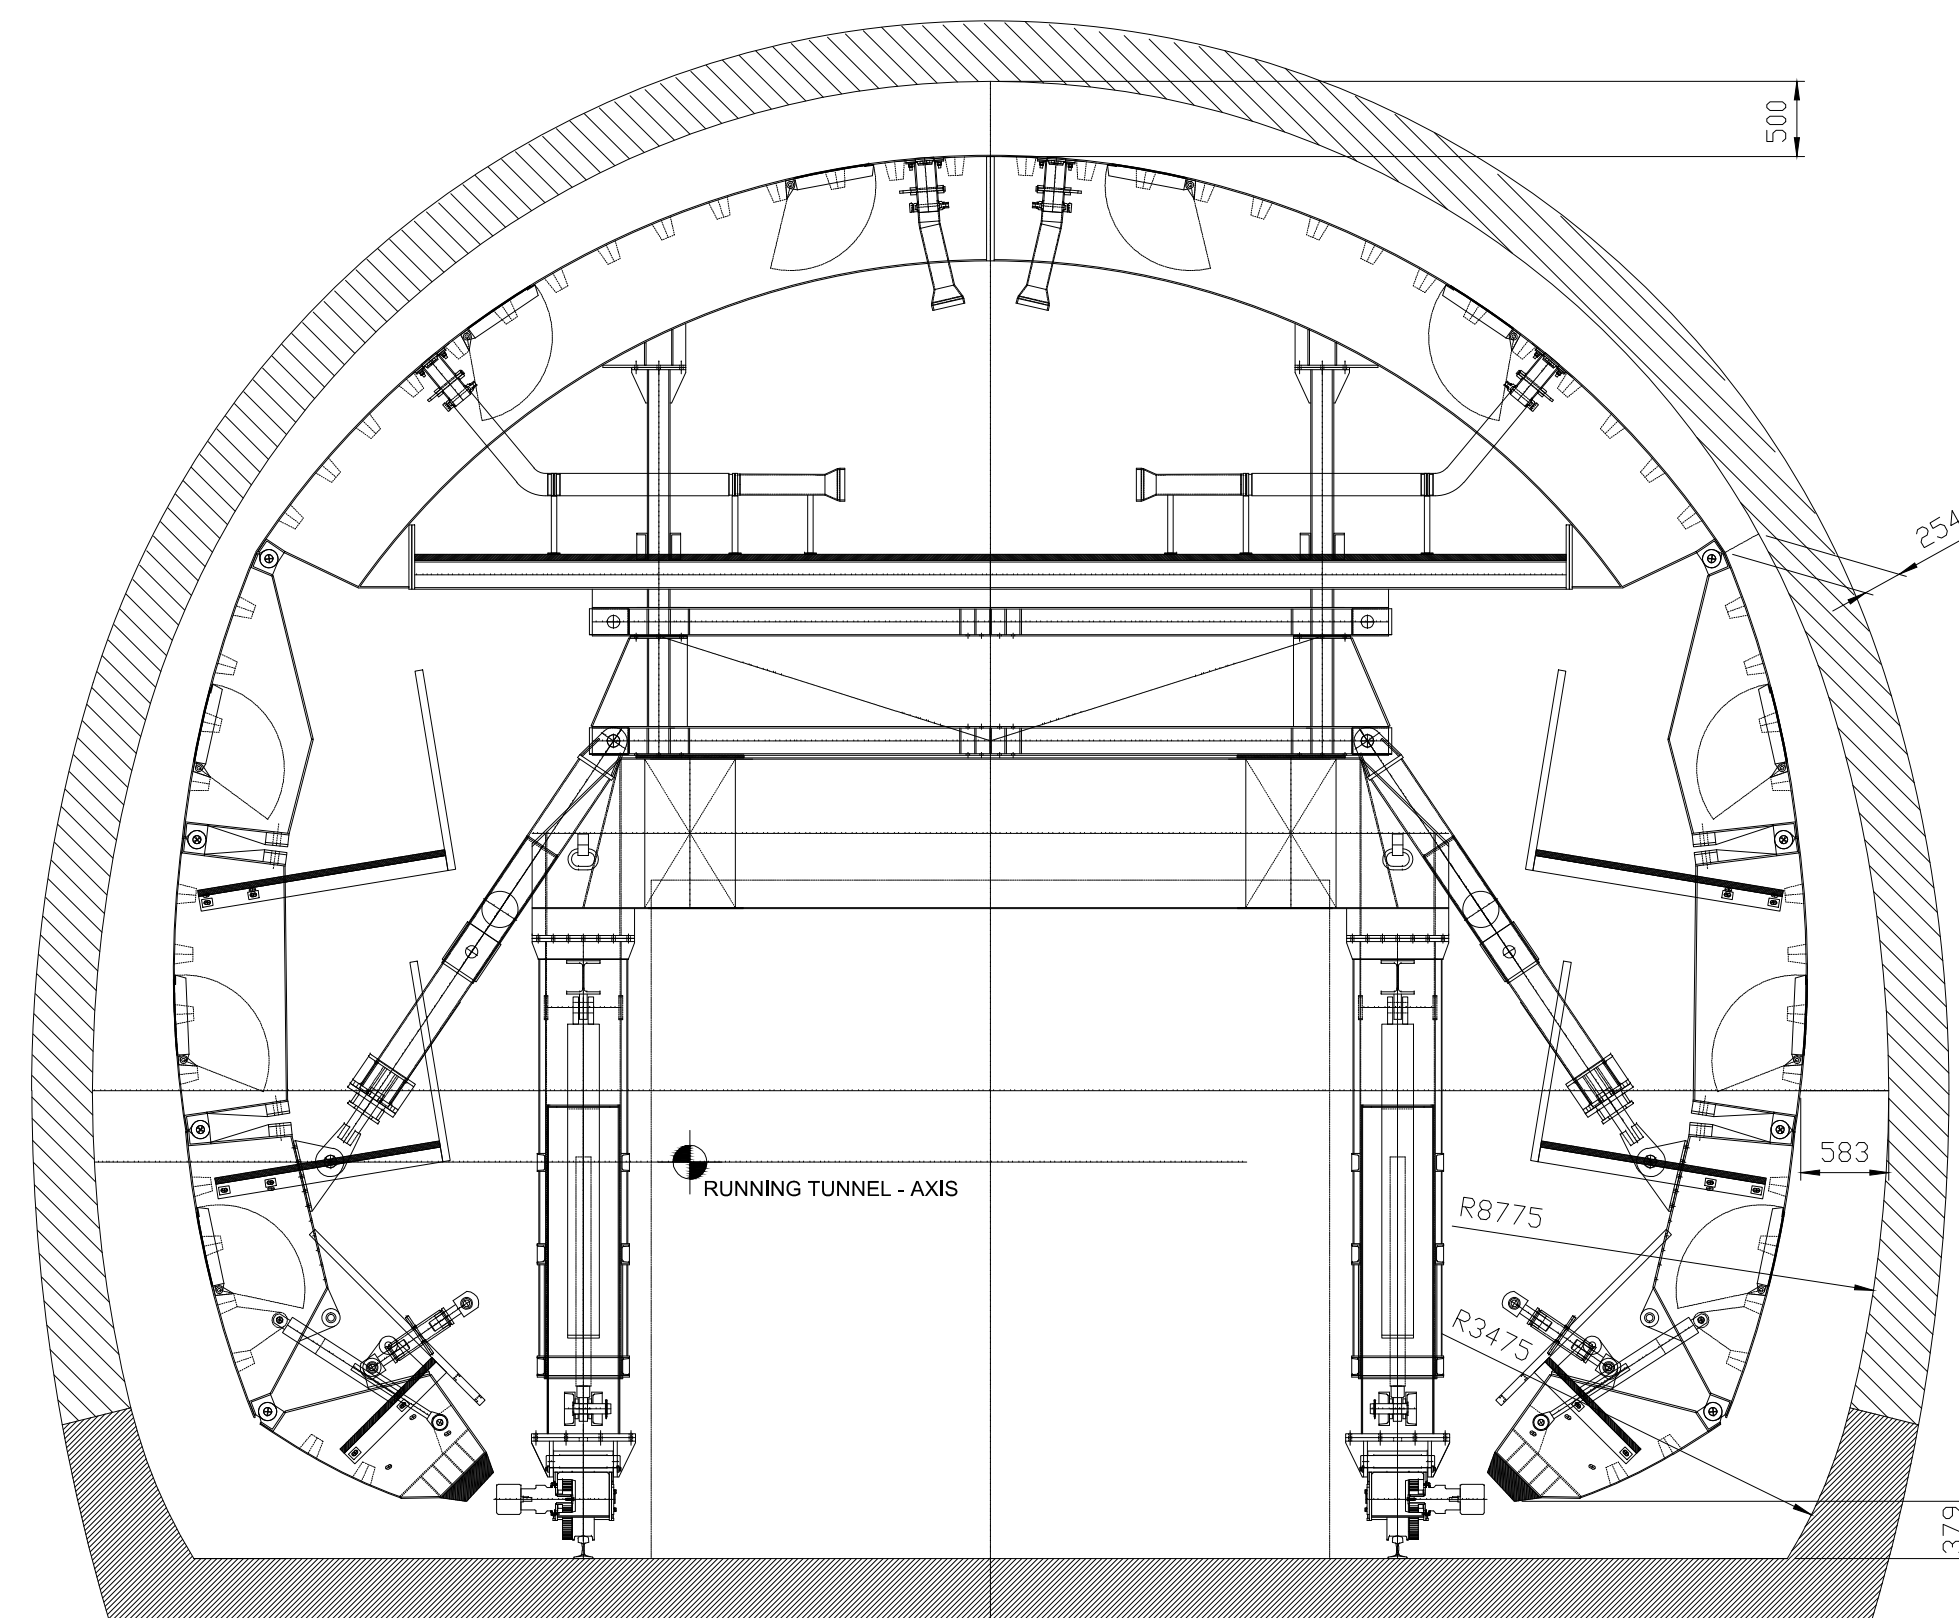


  TUNNEL & CHIMNEYS INTERNATIONAL, S.R.L. via G. Ferrari n. 18 20137 GROSSETO (GR) - ITALY	Draw to: DC	Date: 08/08/18	Client: .	Int. Project: 1807
	Check to: .	Date: .	Particular: SYDNEY METRO TUNNEL	
Sheet 4-7		Scale 1:50		Drawing C1807_00100
				Rev.:

NOTE: THIS IS A PRELIMINARY "SC5" PROFILE

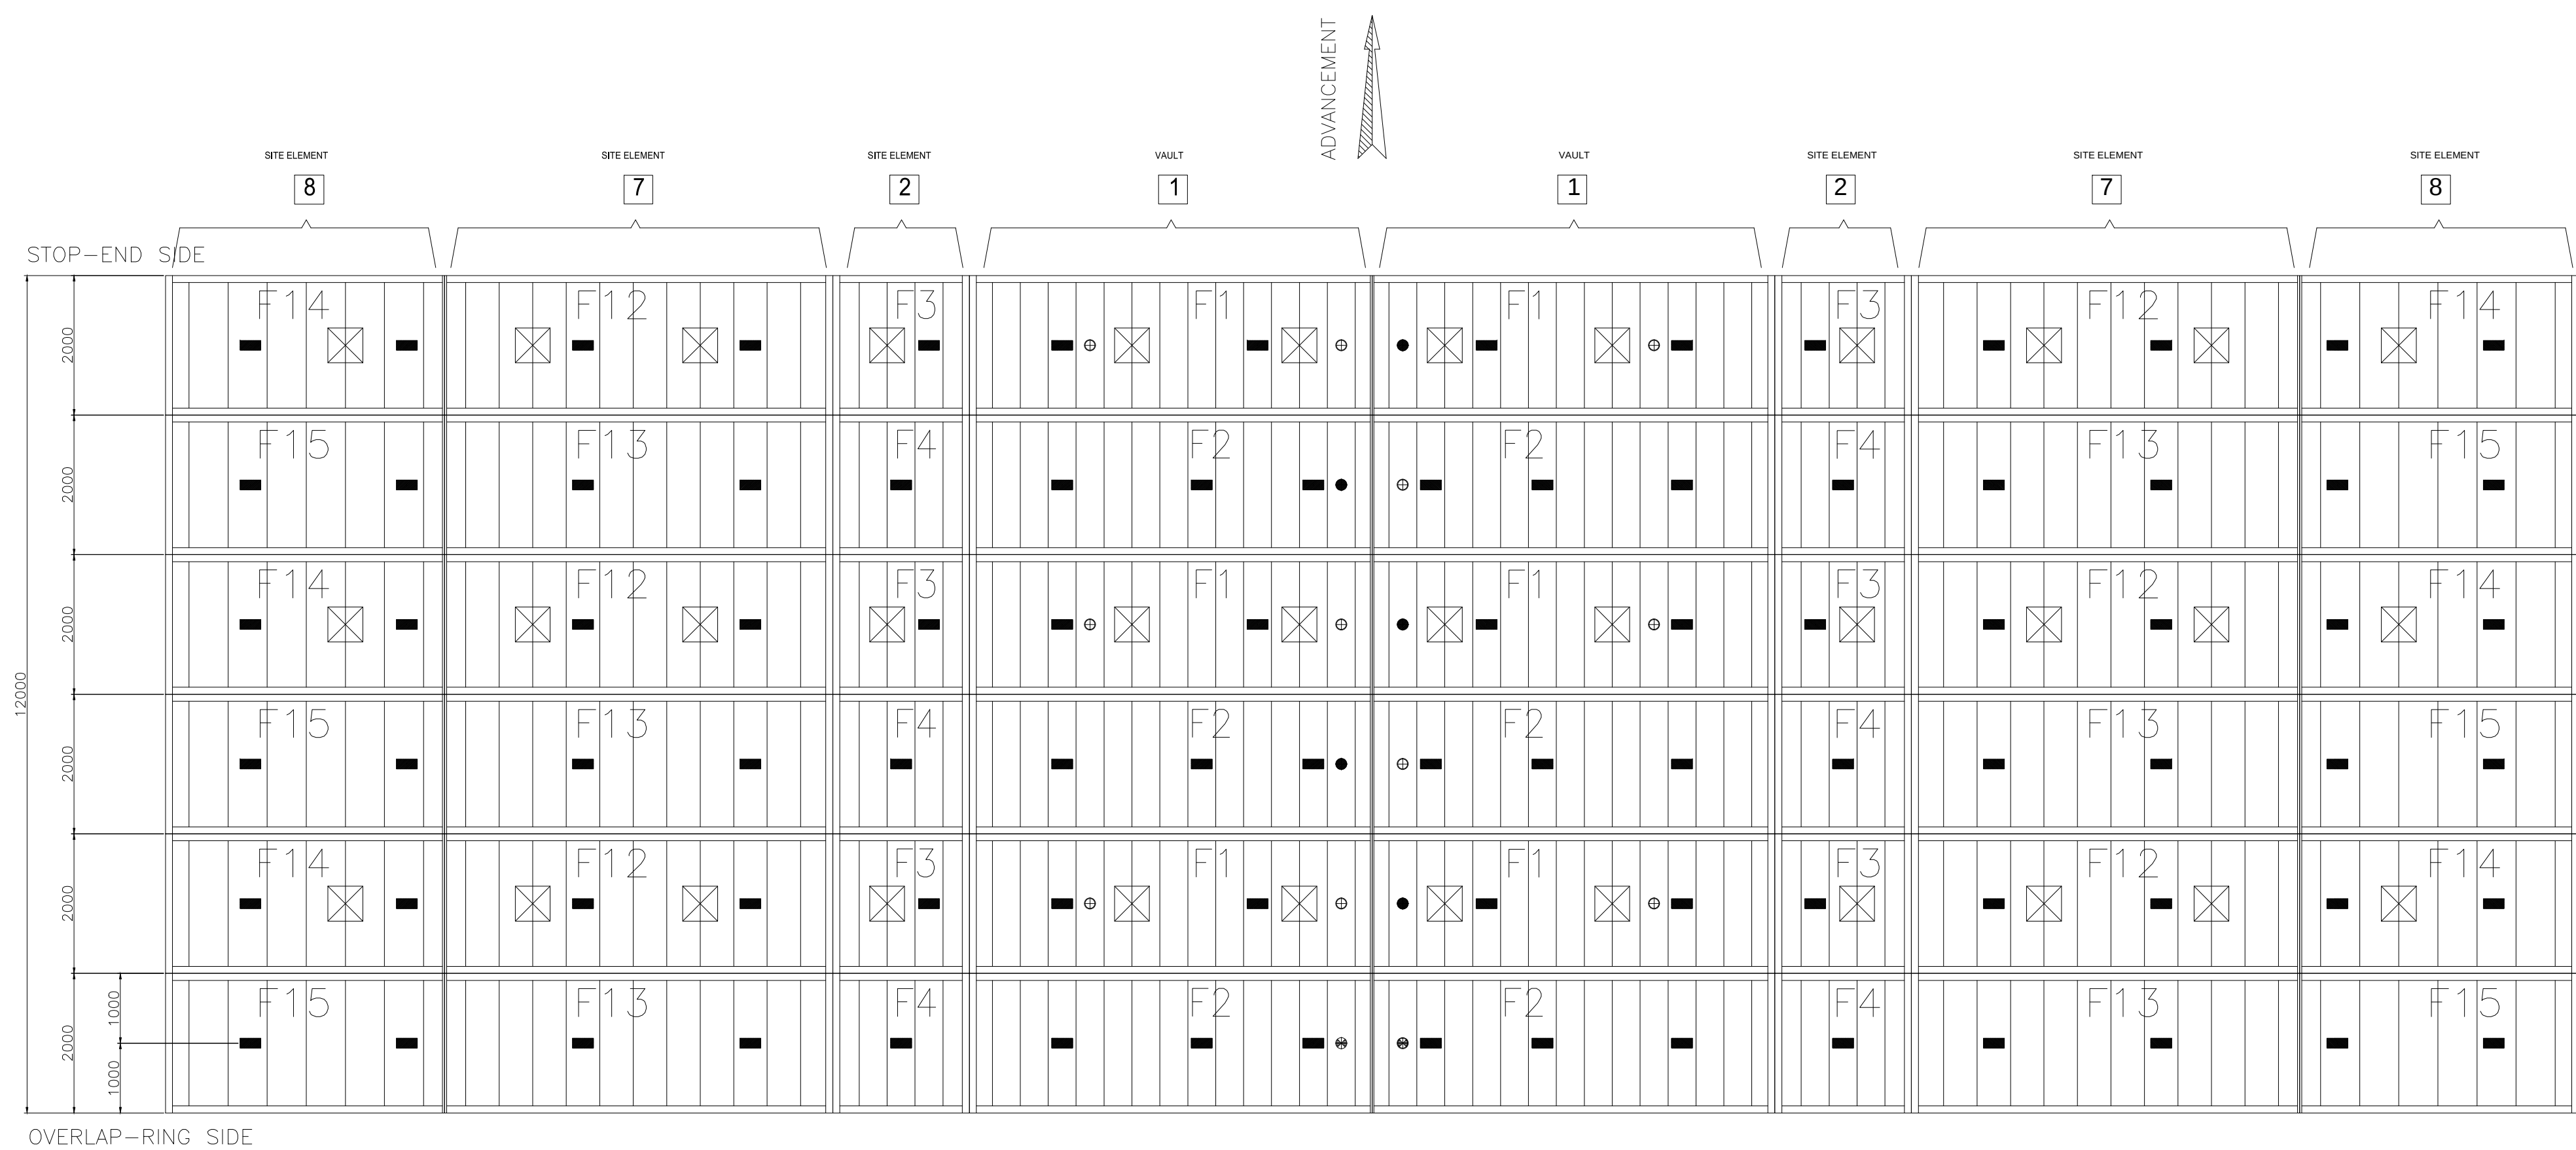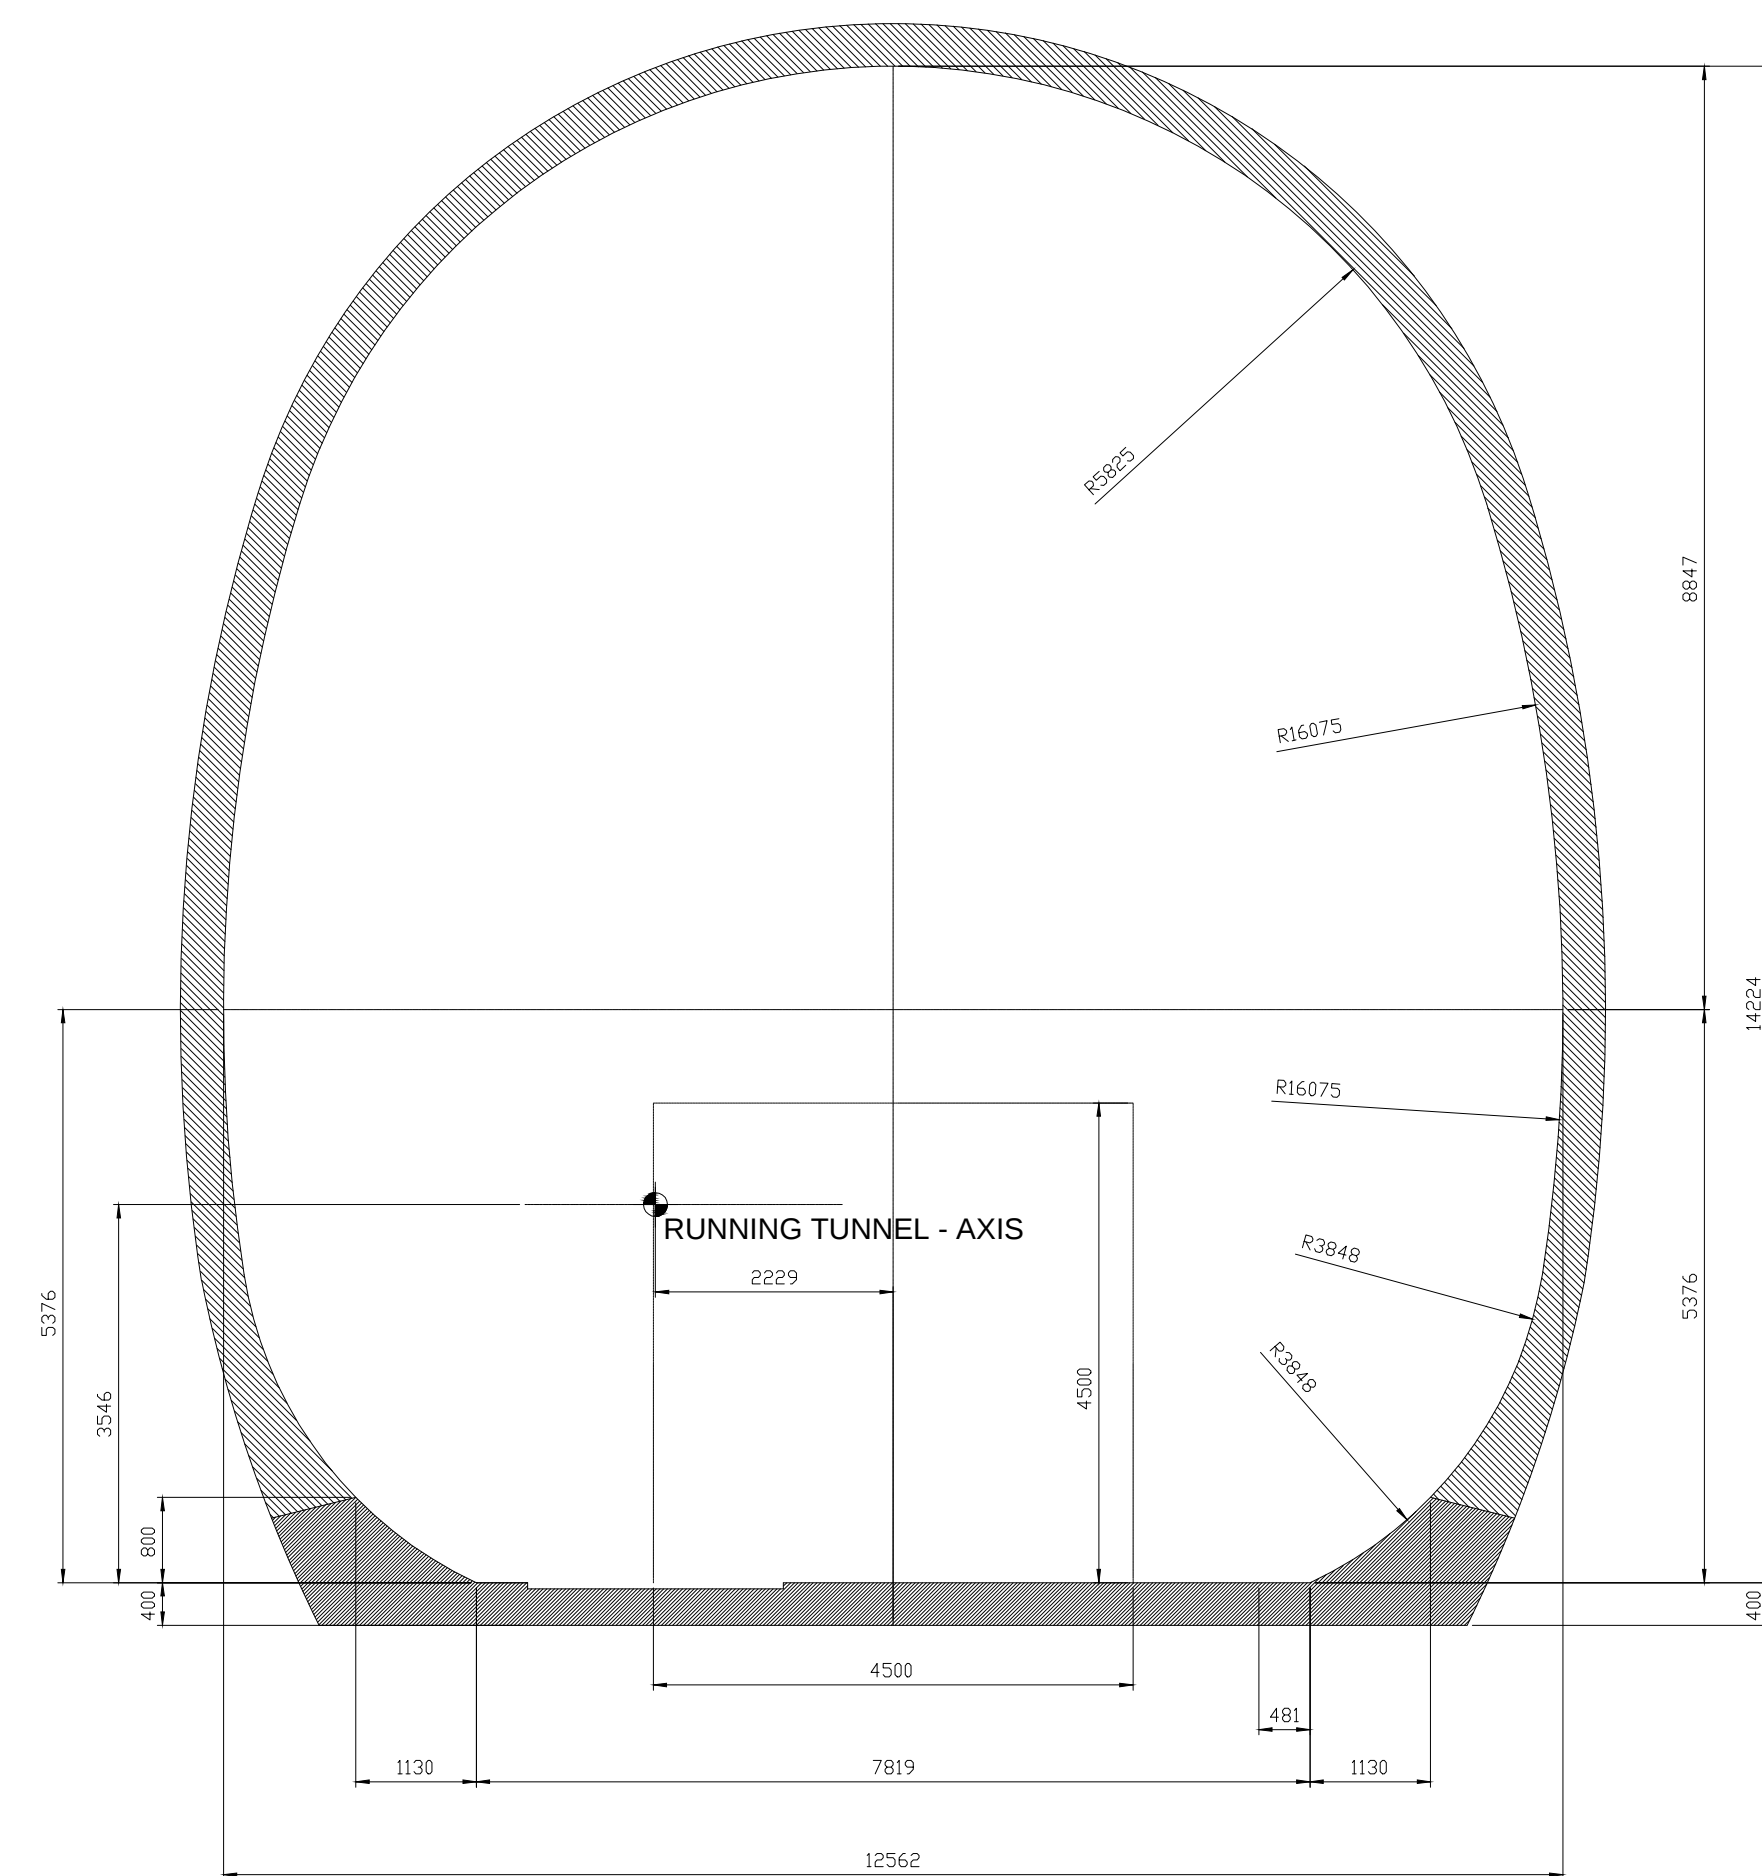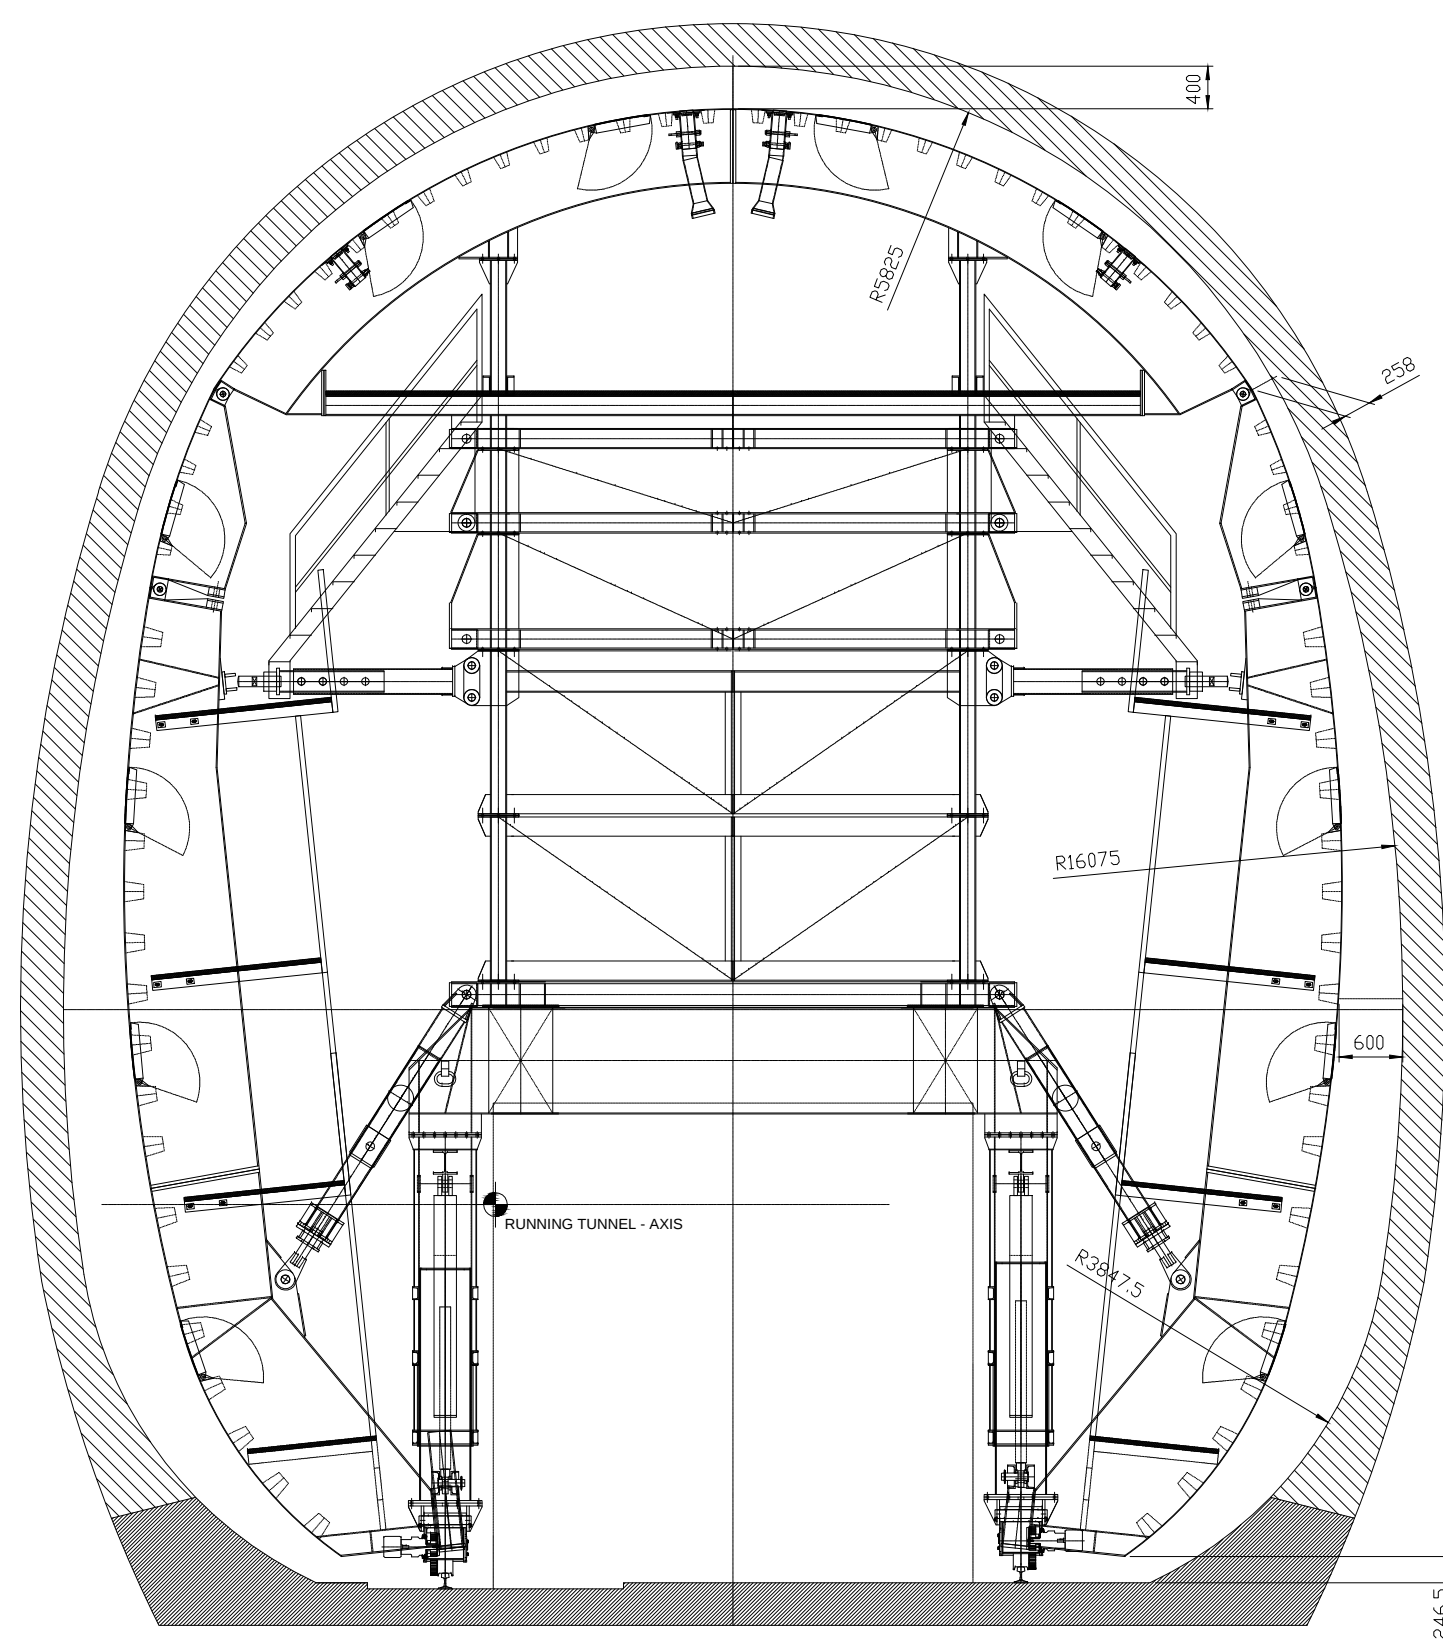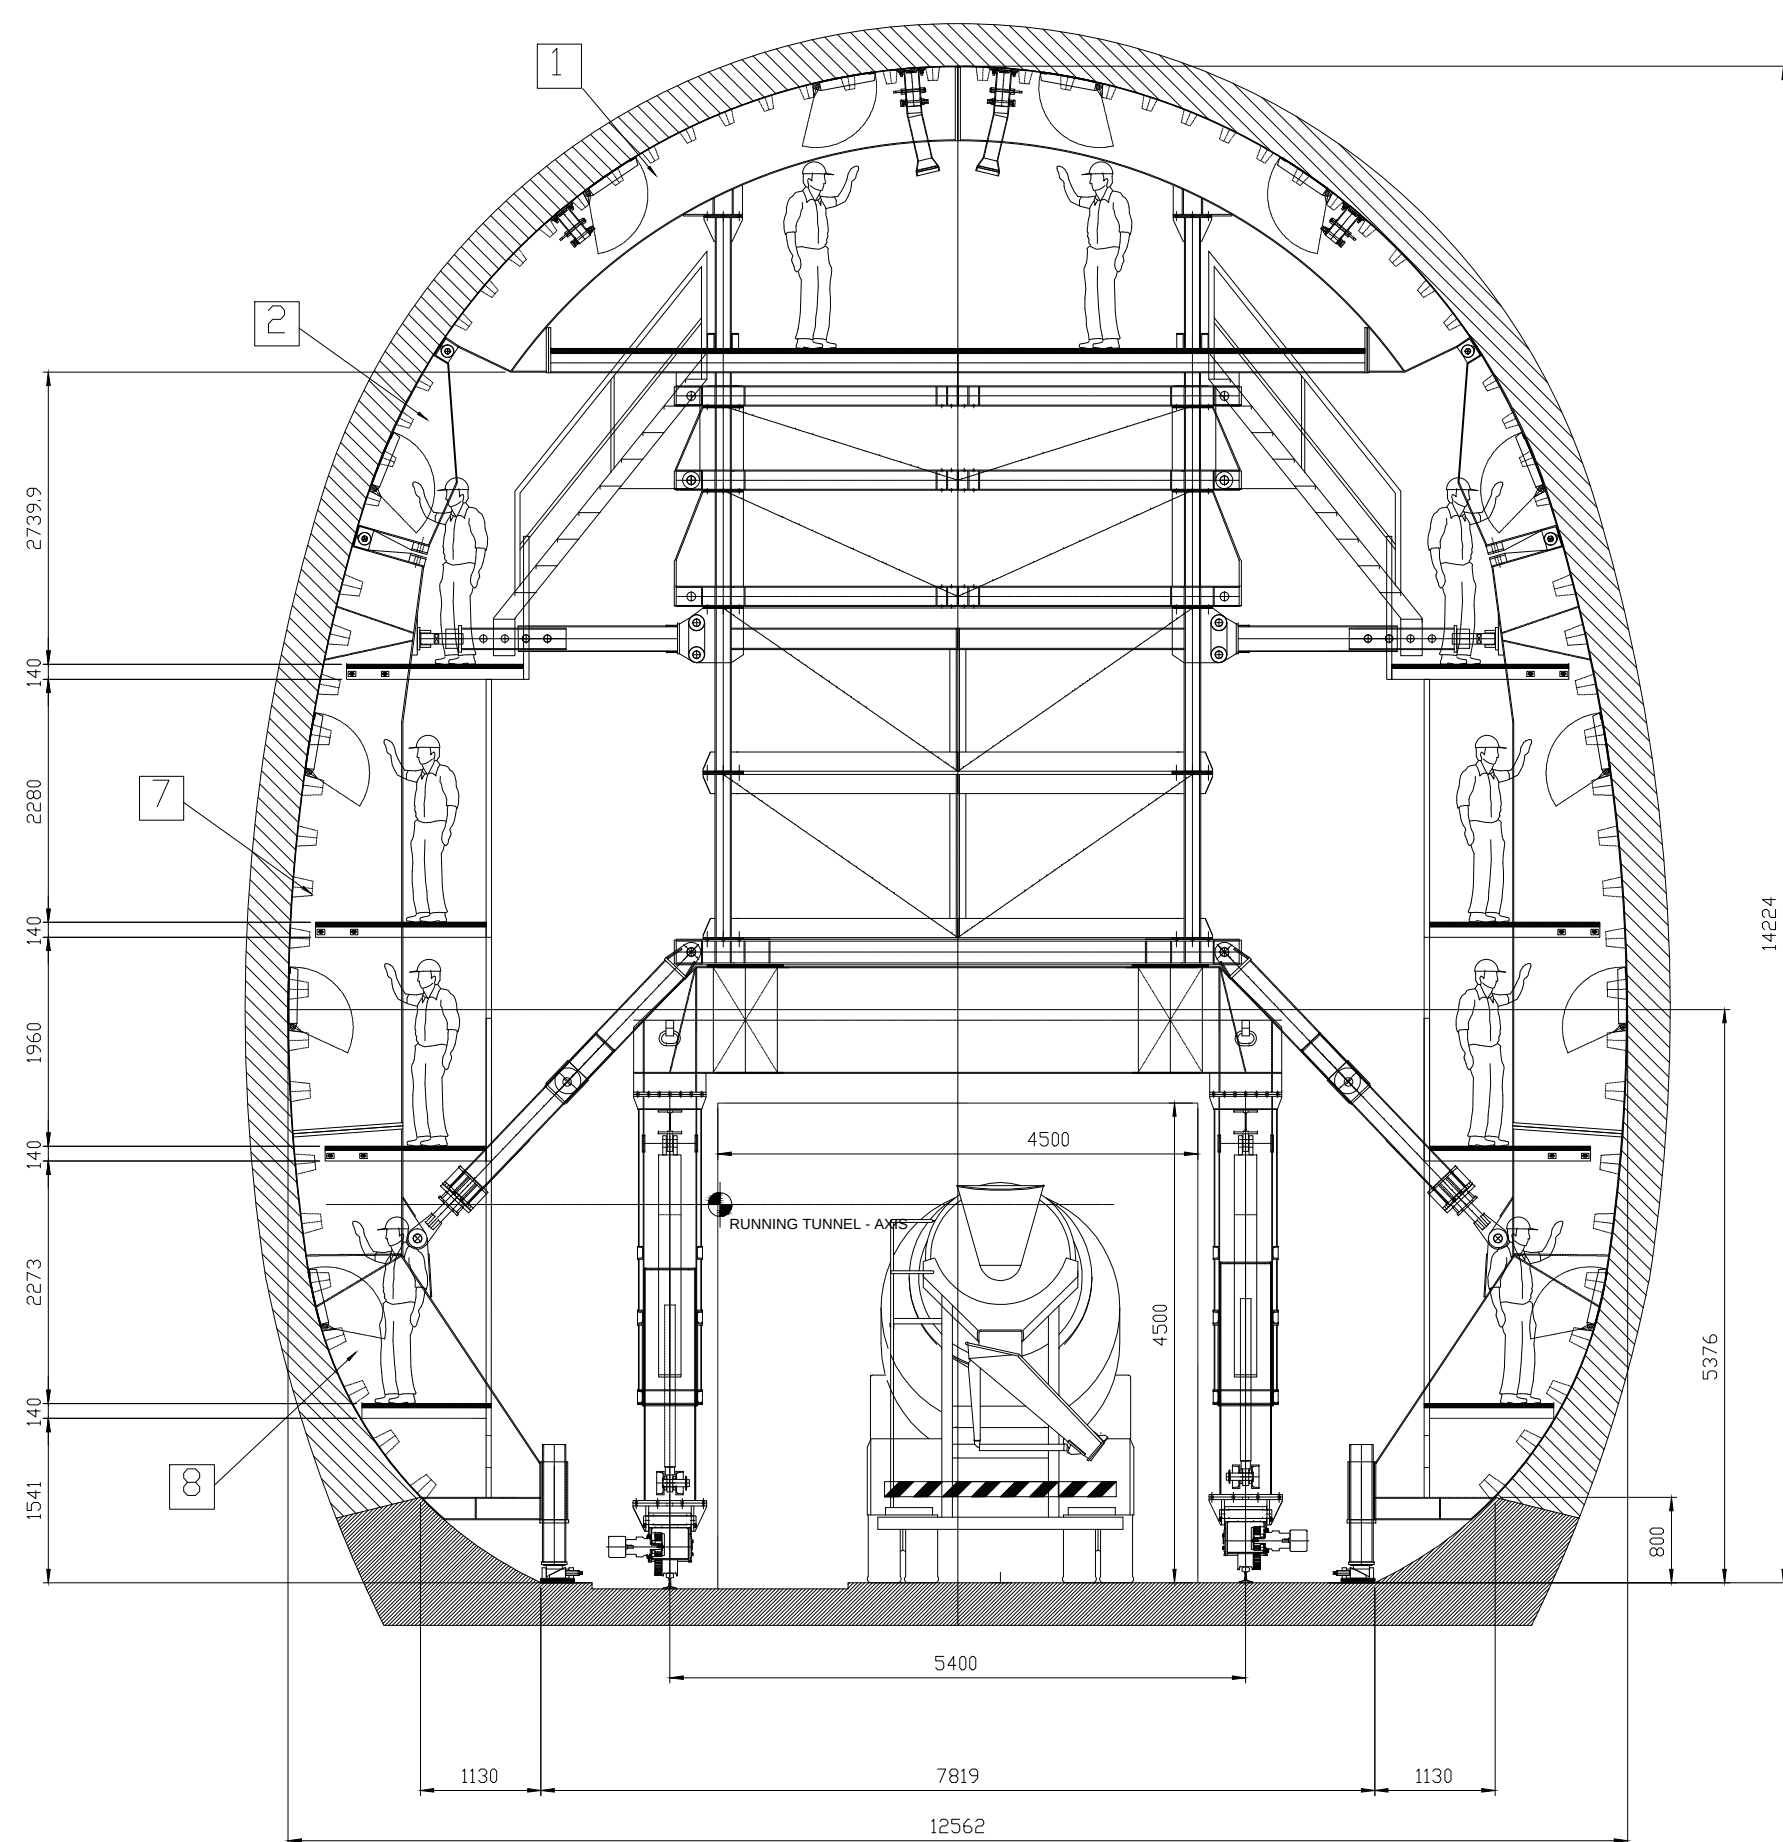



SCHEME OF THE FORMS SEEN FROM INSIDE

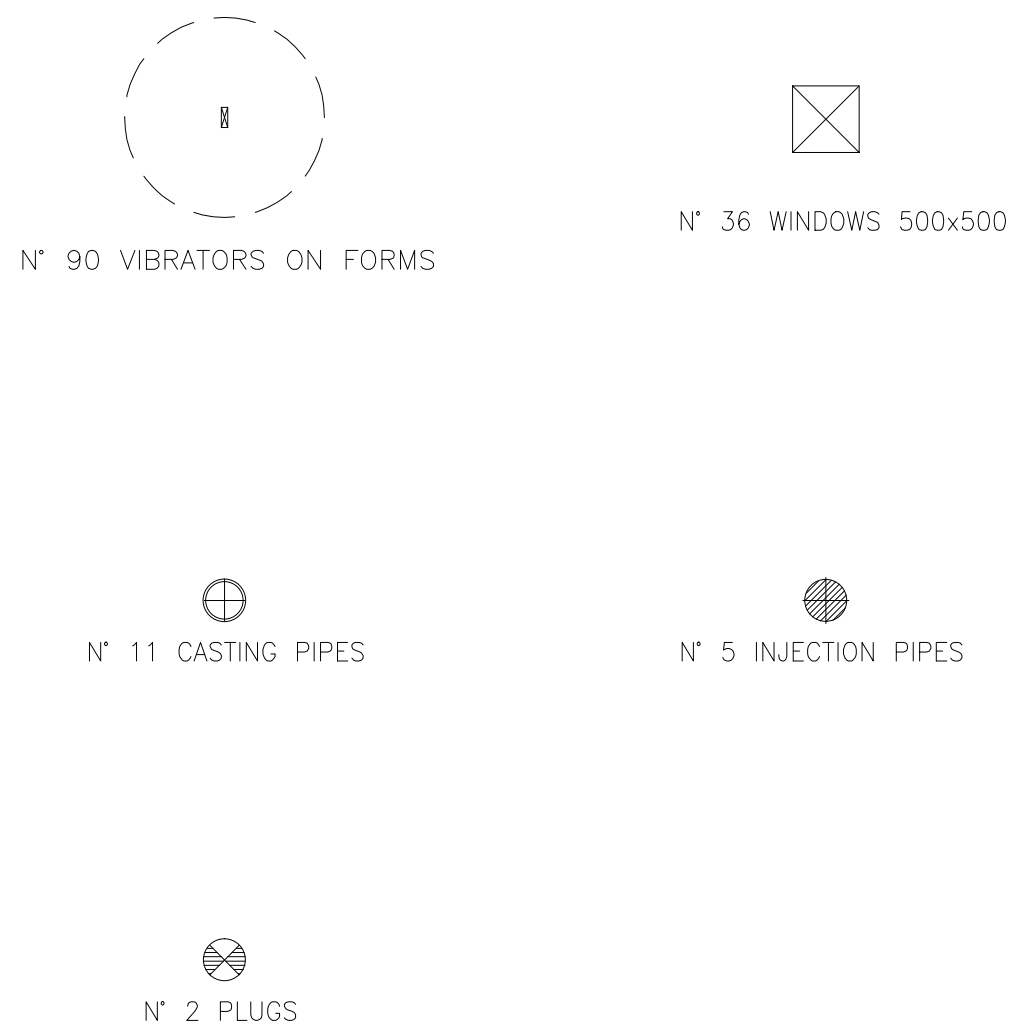

SC5-2 - Martin Place - (optimised)

TFI	Rev. to	Rev. to	Client	Int. Project
	DC	08/08/18	Particular	1807
Sheet	Scale	Drawing		Rev.
	5-7	1:50	C1807_00100	



Drawing property of TFI - Diffusion and reproduction is prohibited by law

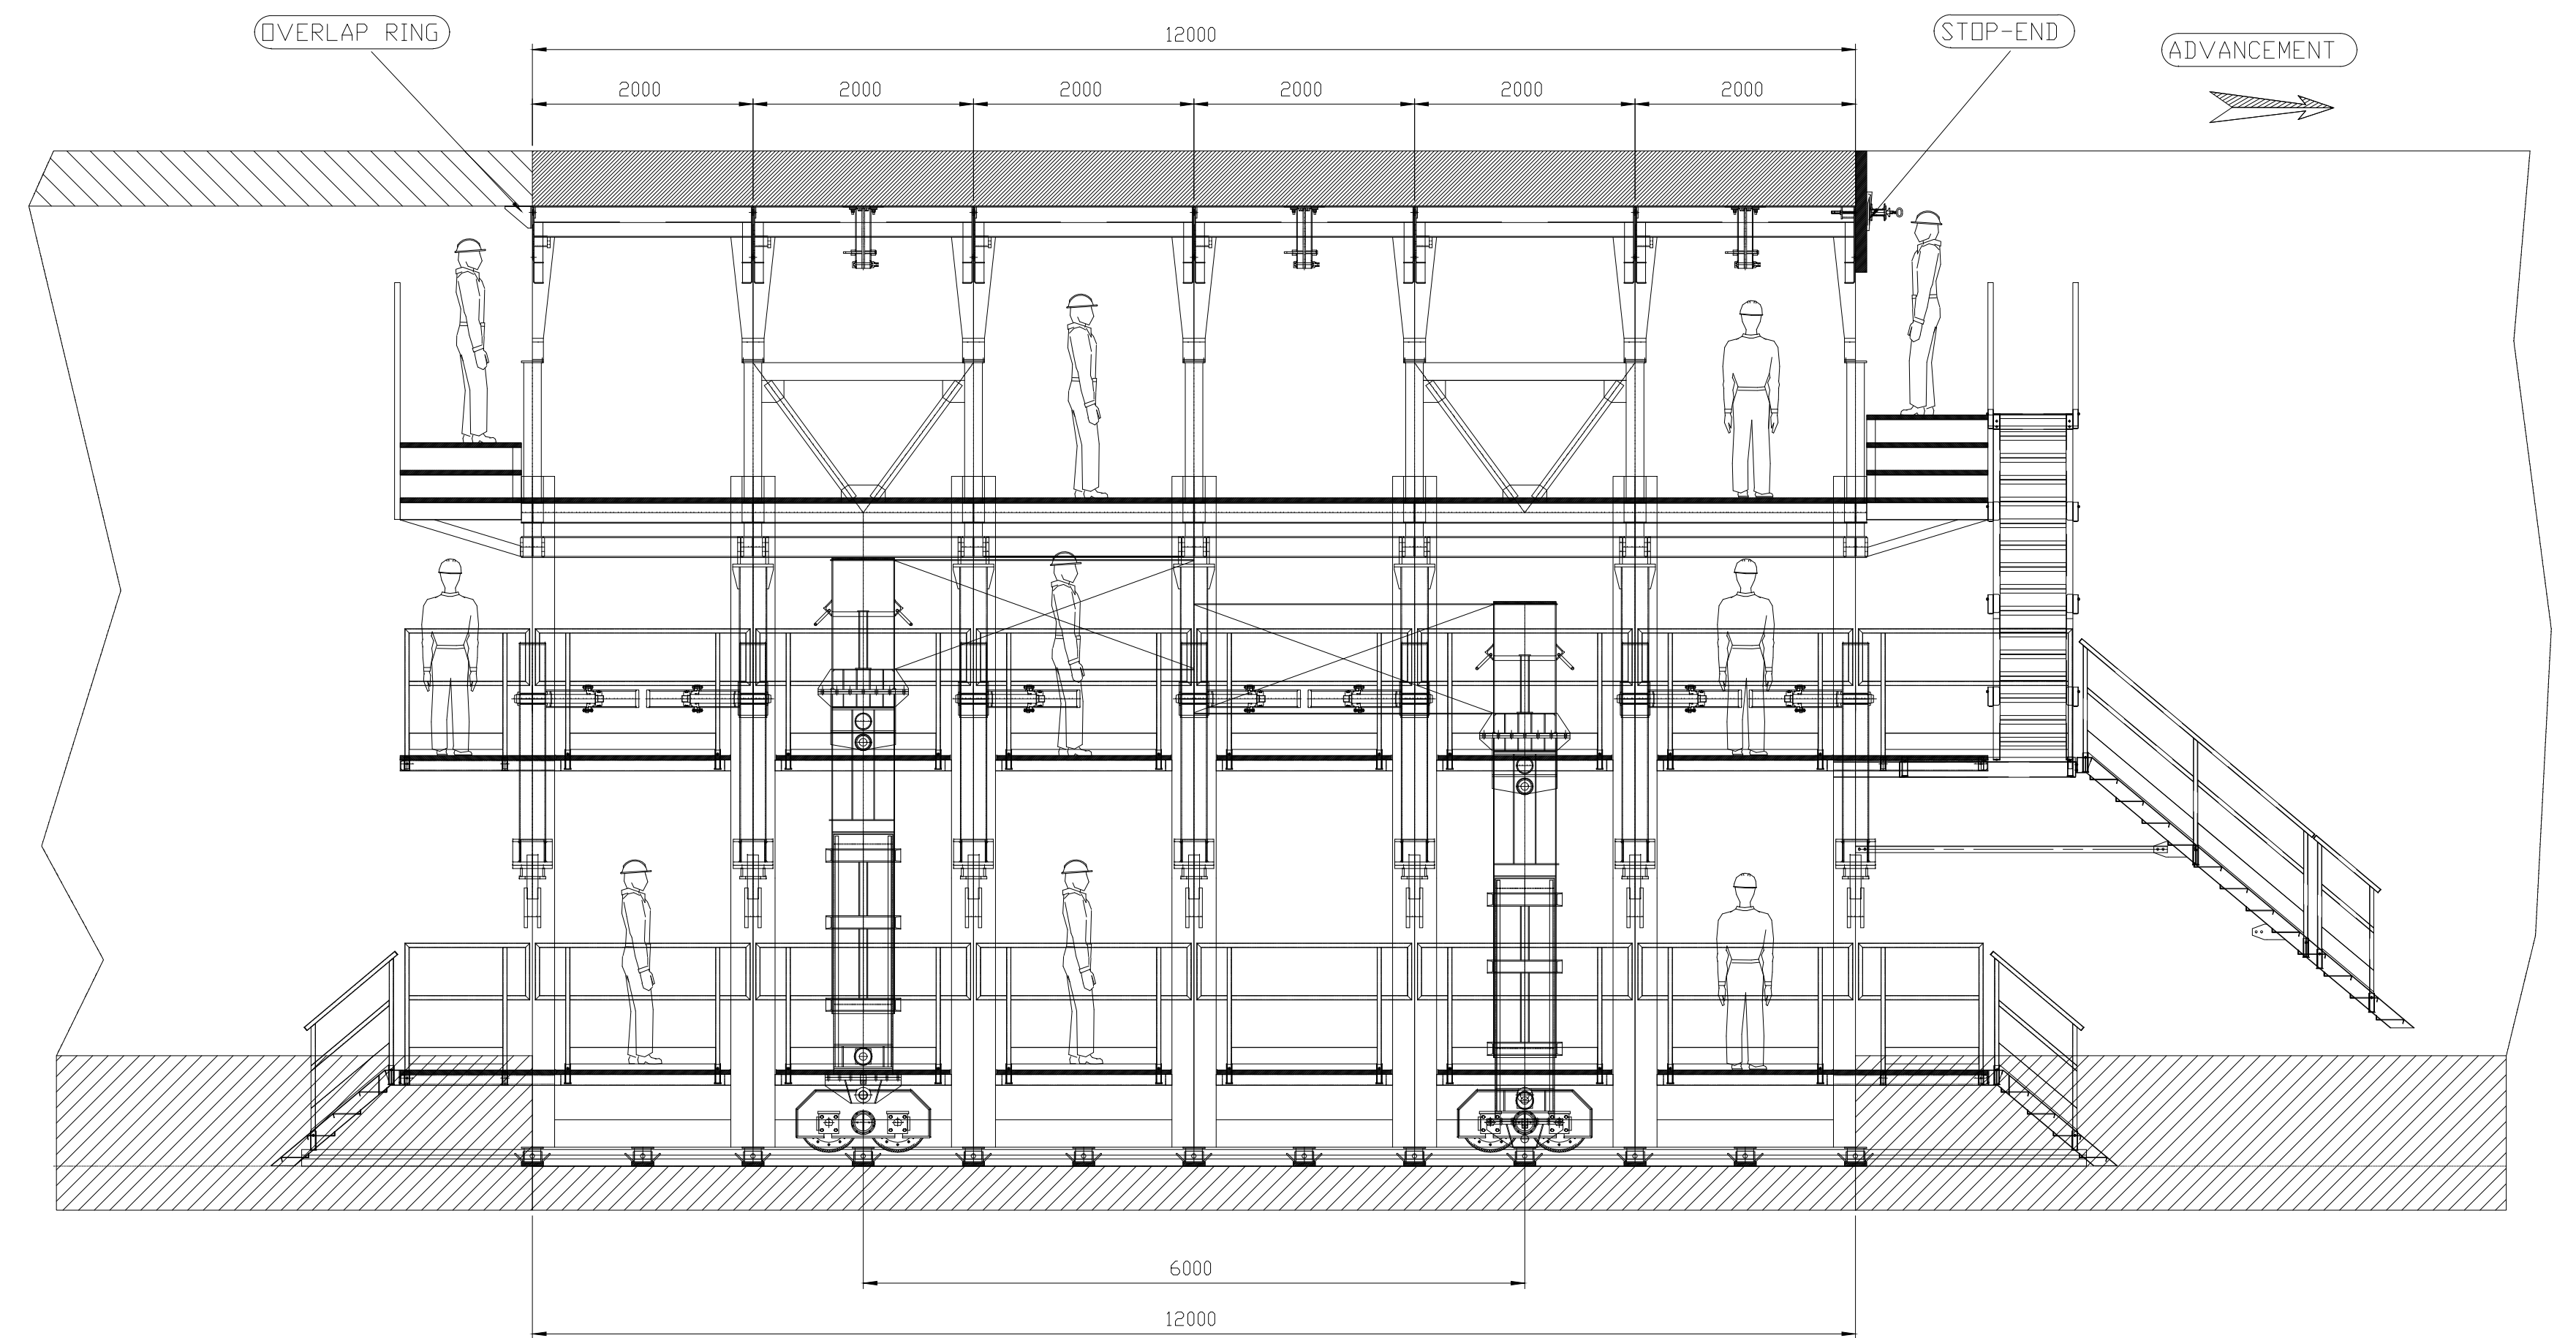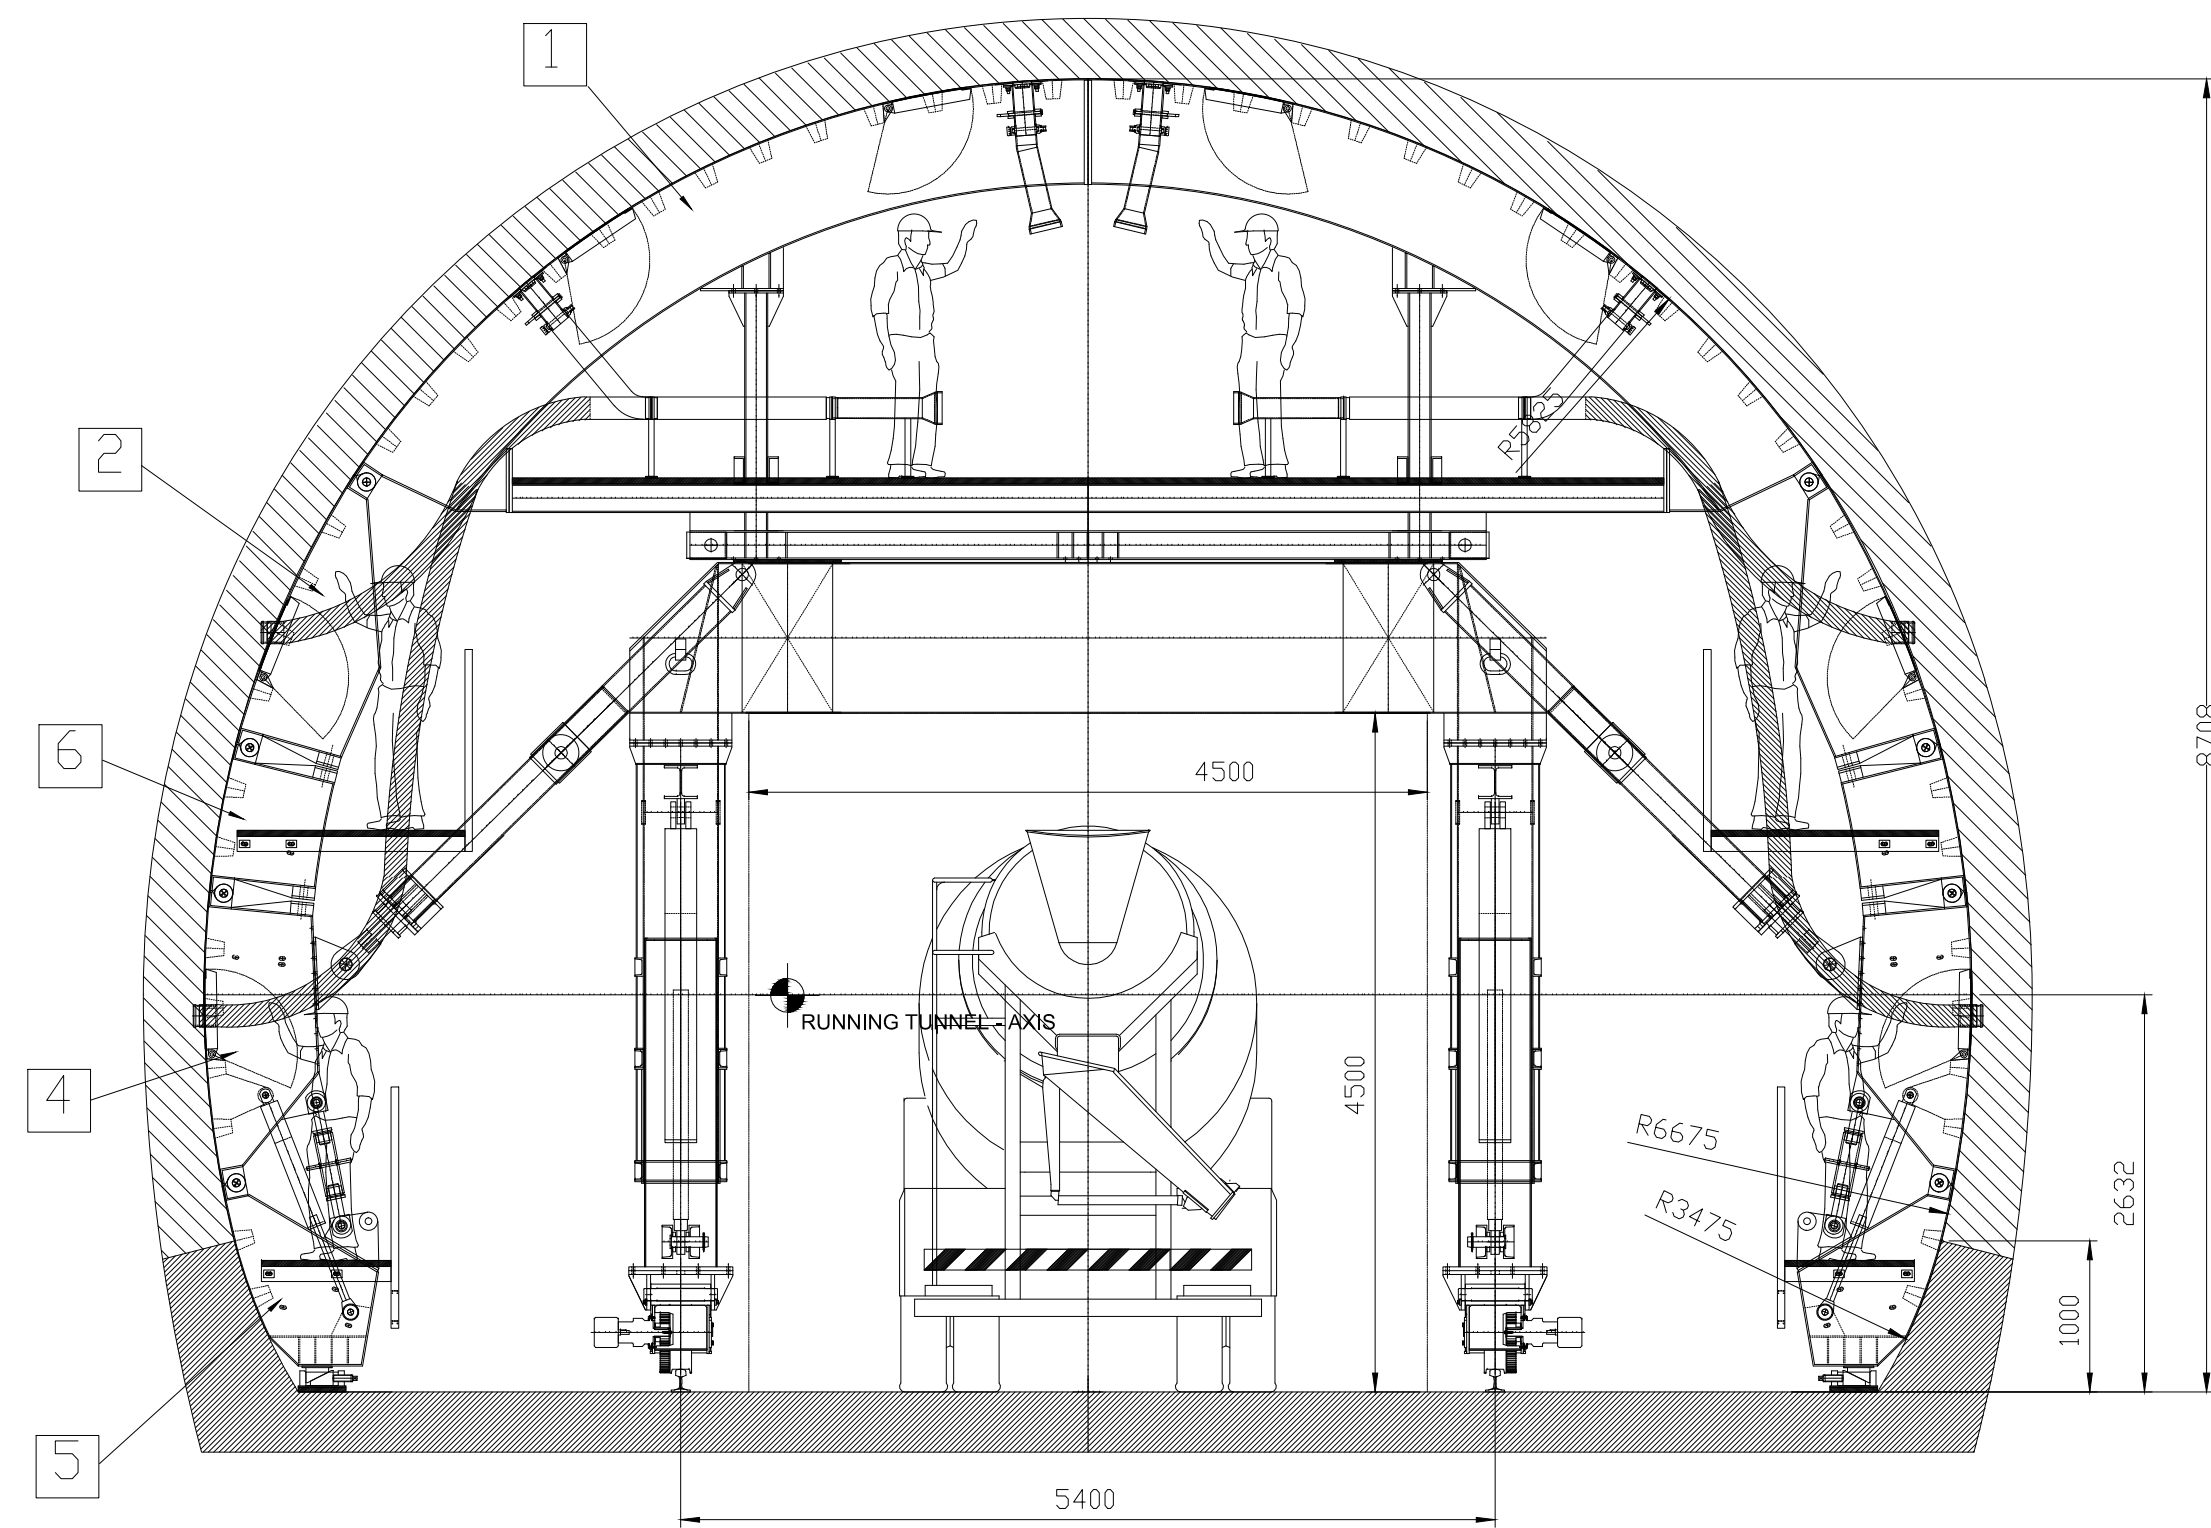

SC3 - Pitt Street - (optimised)

	Dwg. to:	Date:	Client:	Int. Project:
	DC	08/08/18		1807
	Check to:	Date:	Particular:	
			SYDNEY METRO TUNNEL	
Sheet	Scale	Drawing		Rev.
6-7	1:50	C1807_00100		

Drawing property of TFI - Diffusion and reproduction is prohibited by law

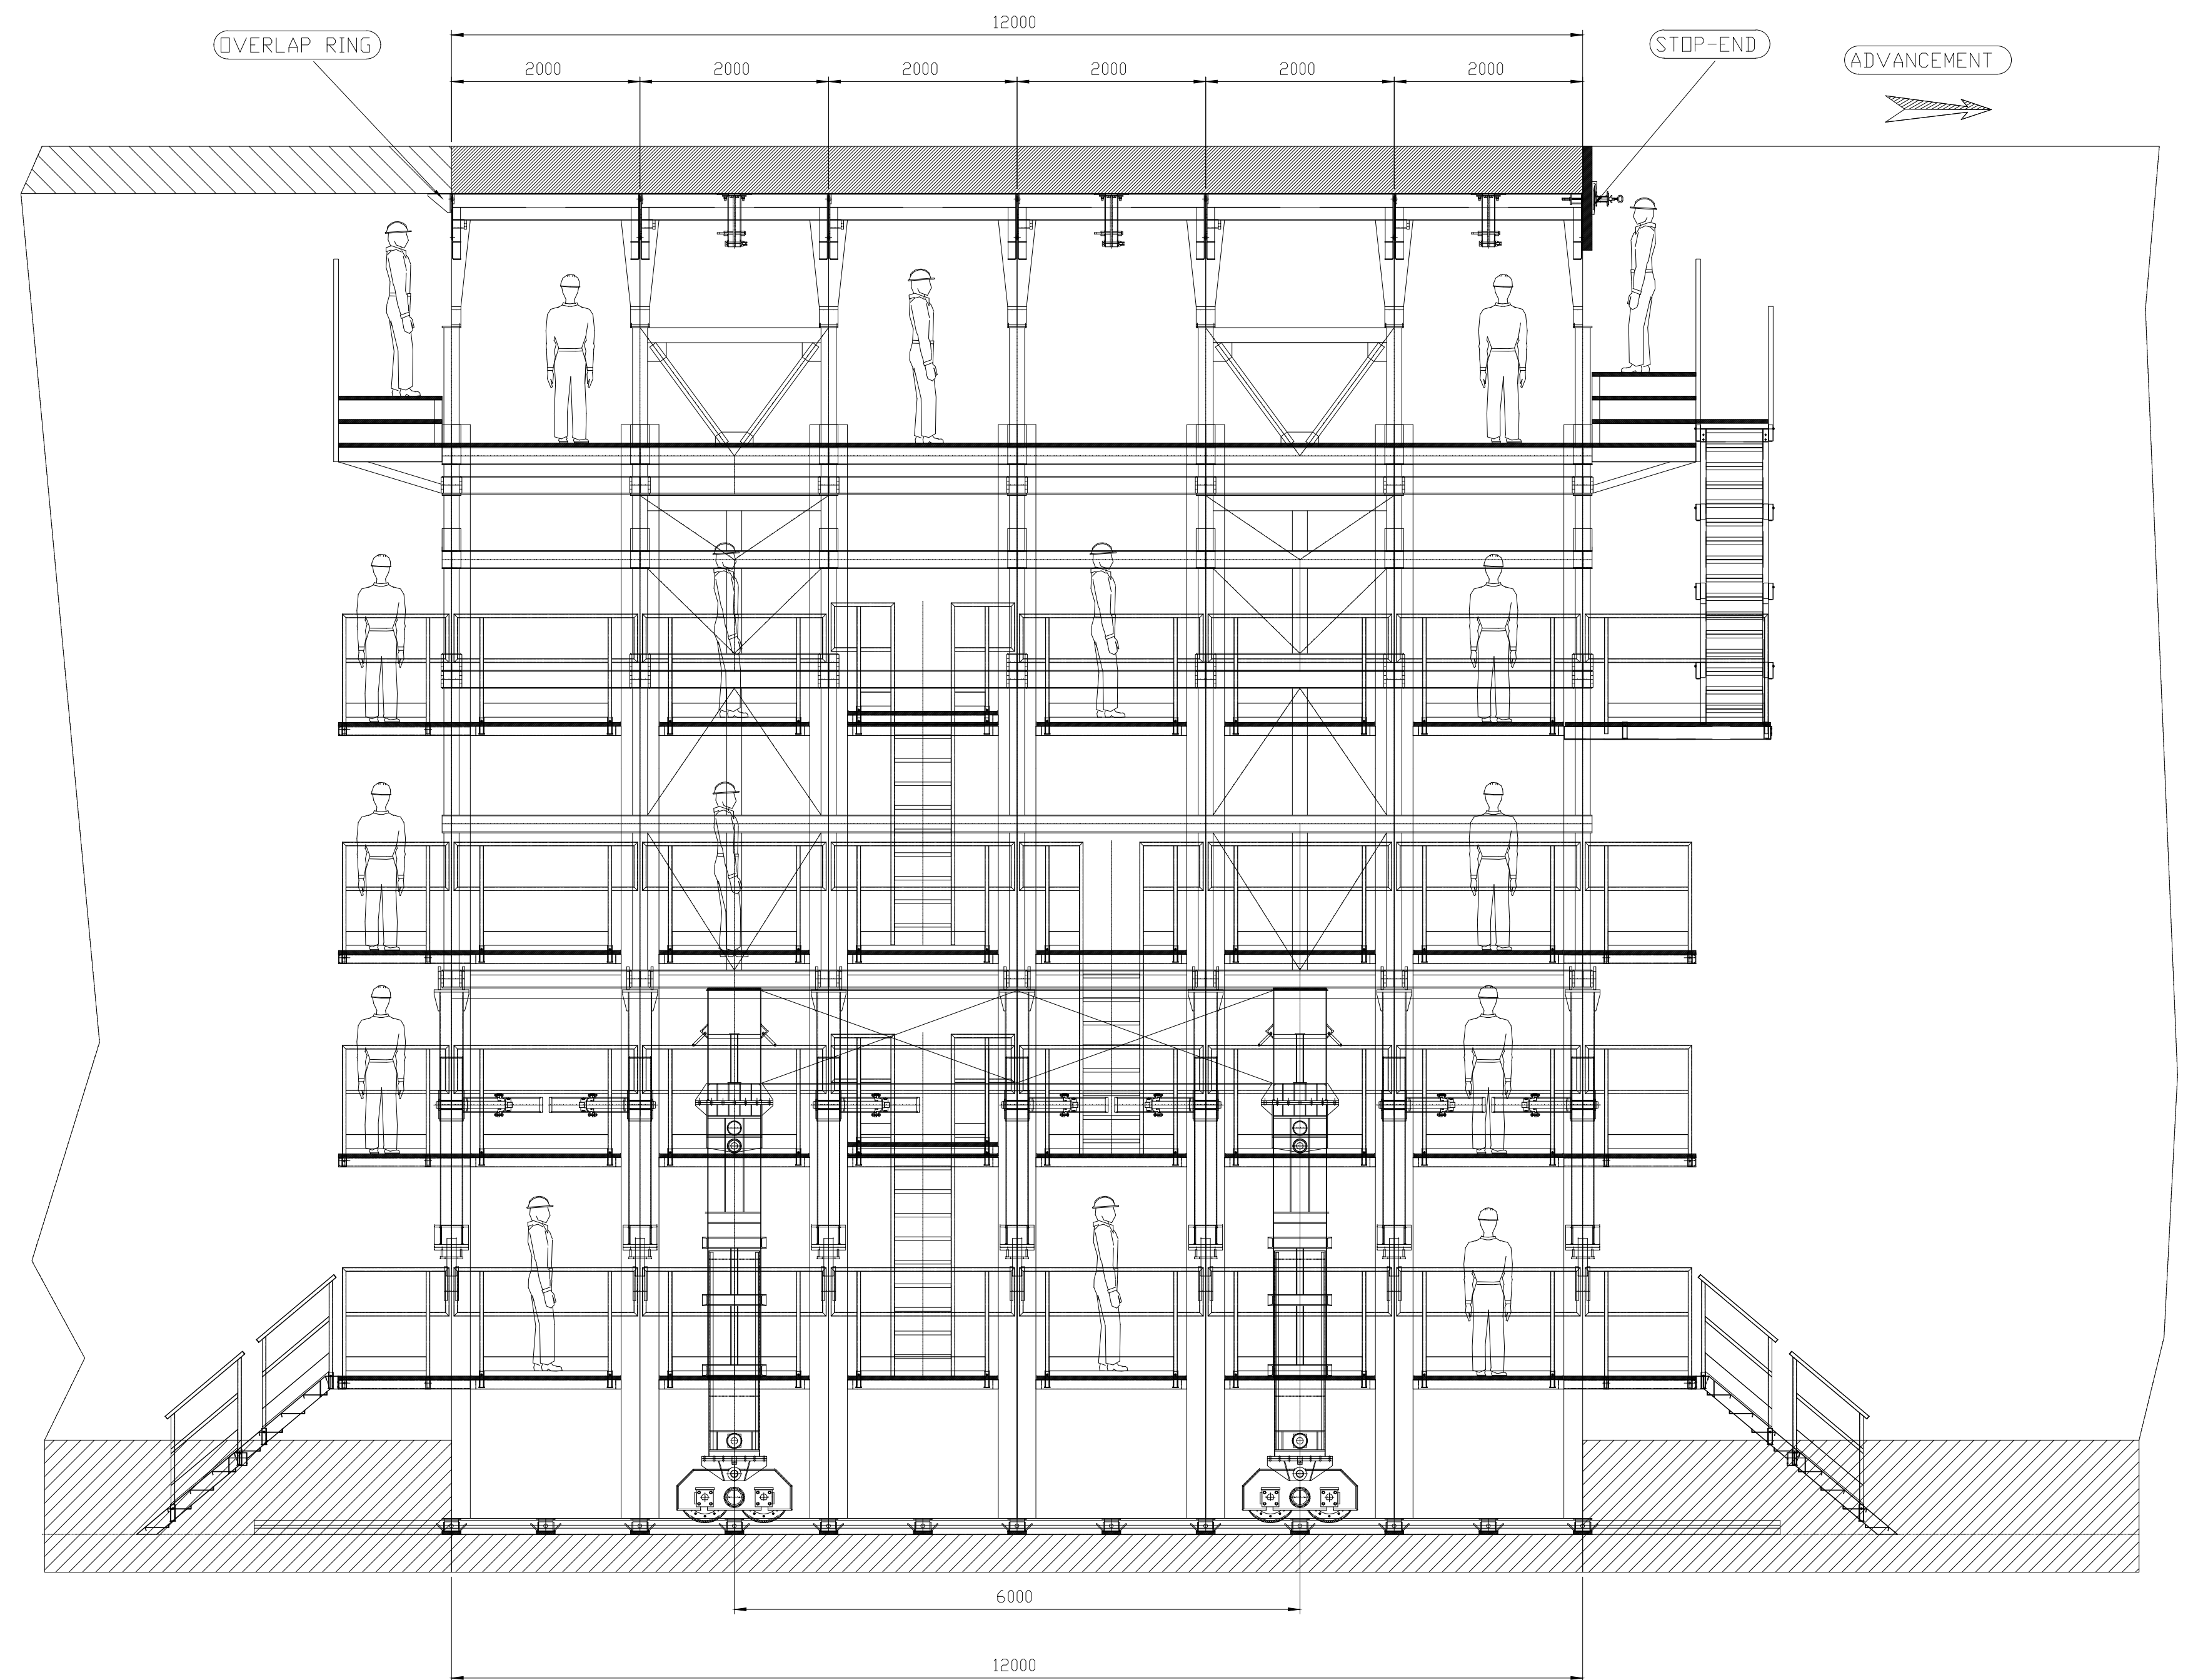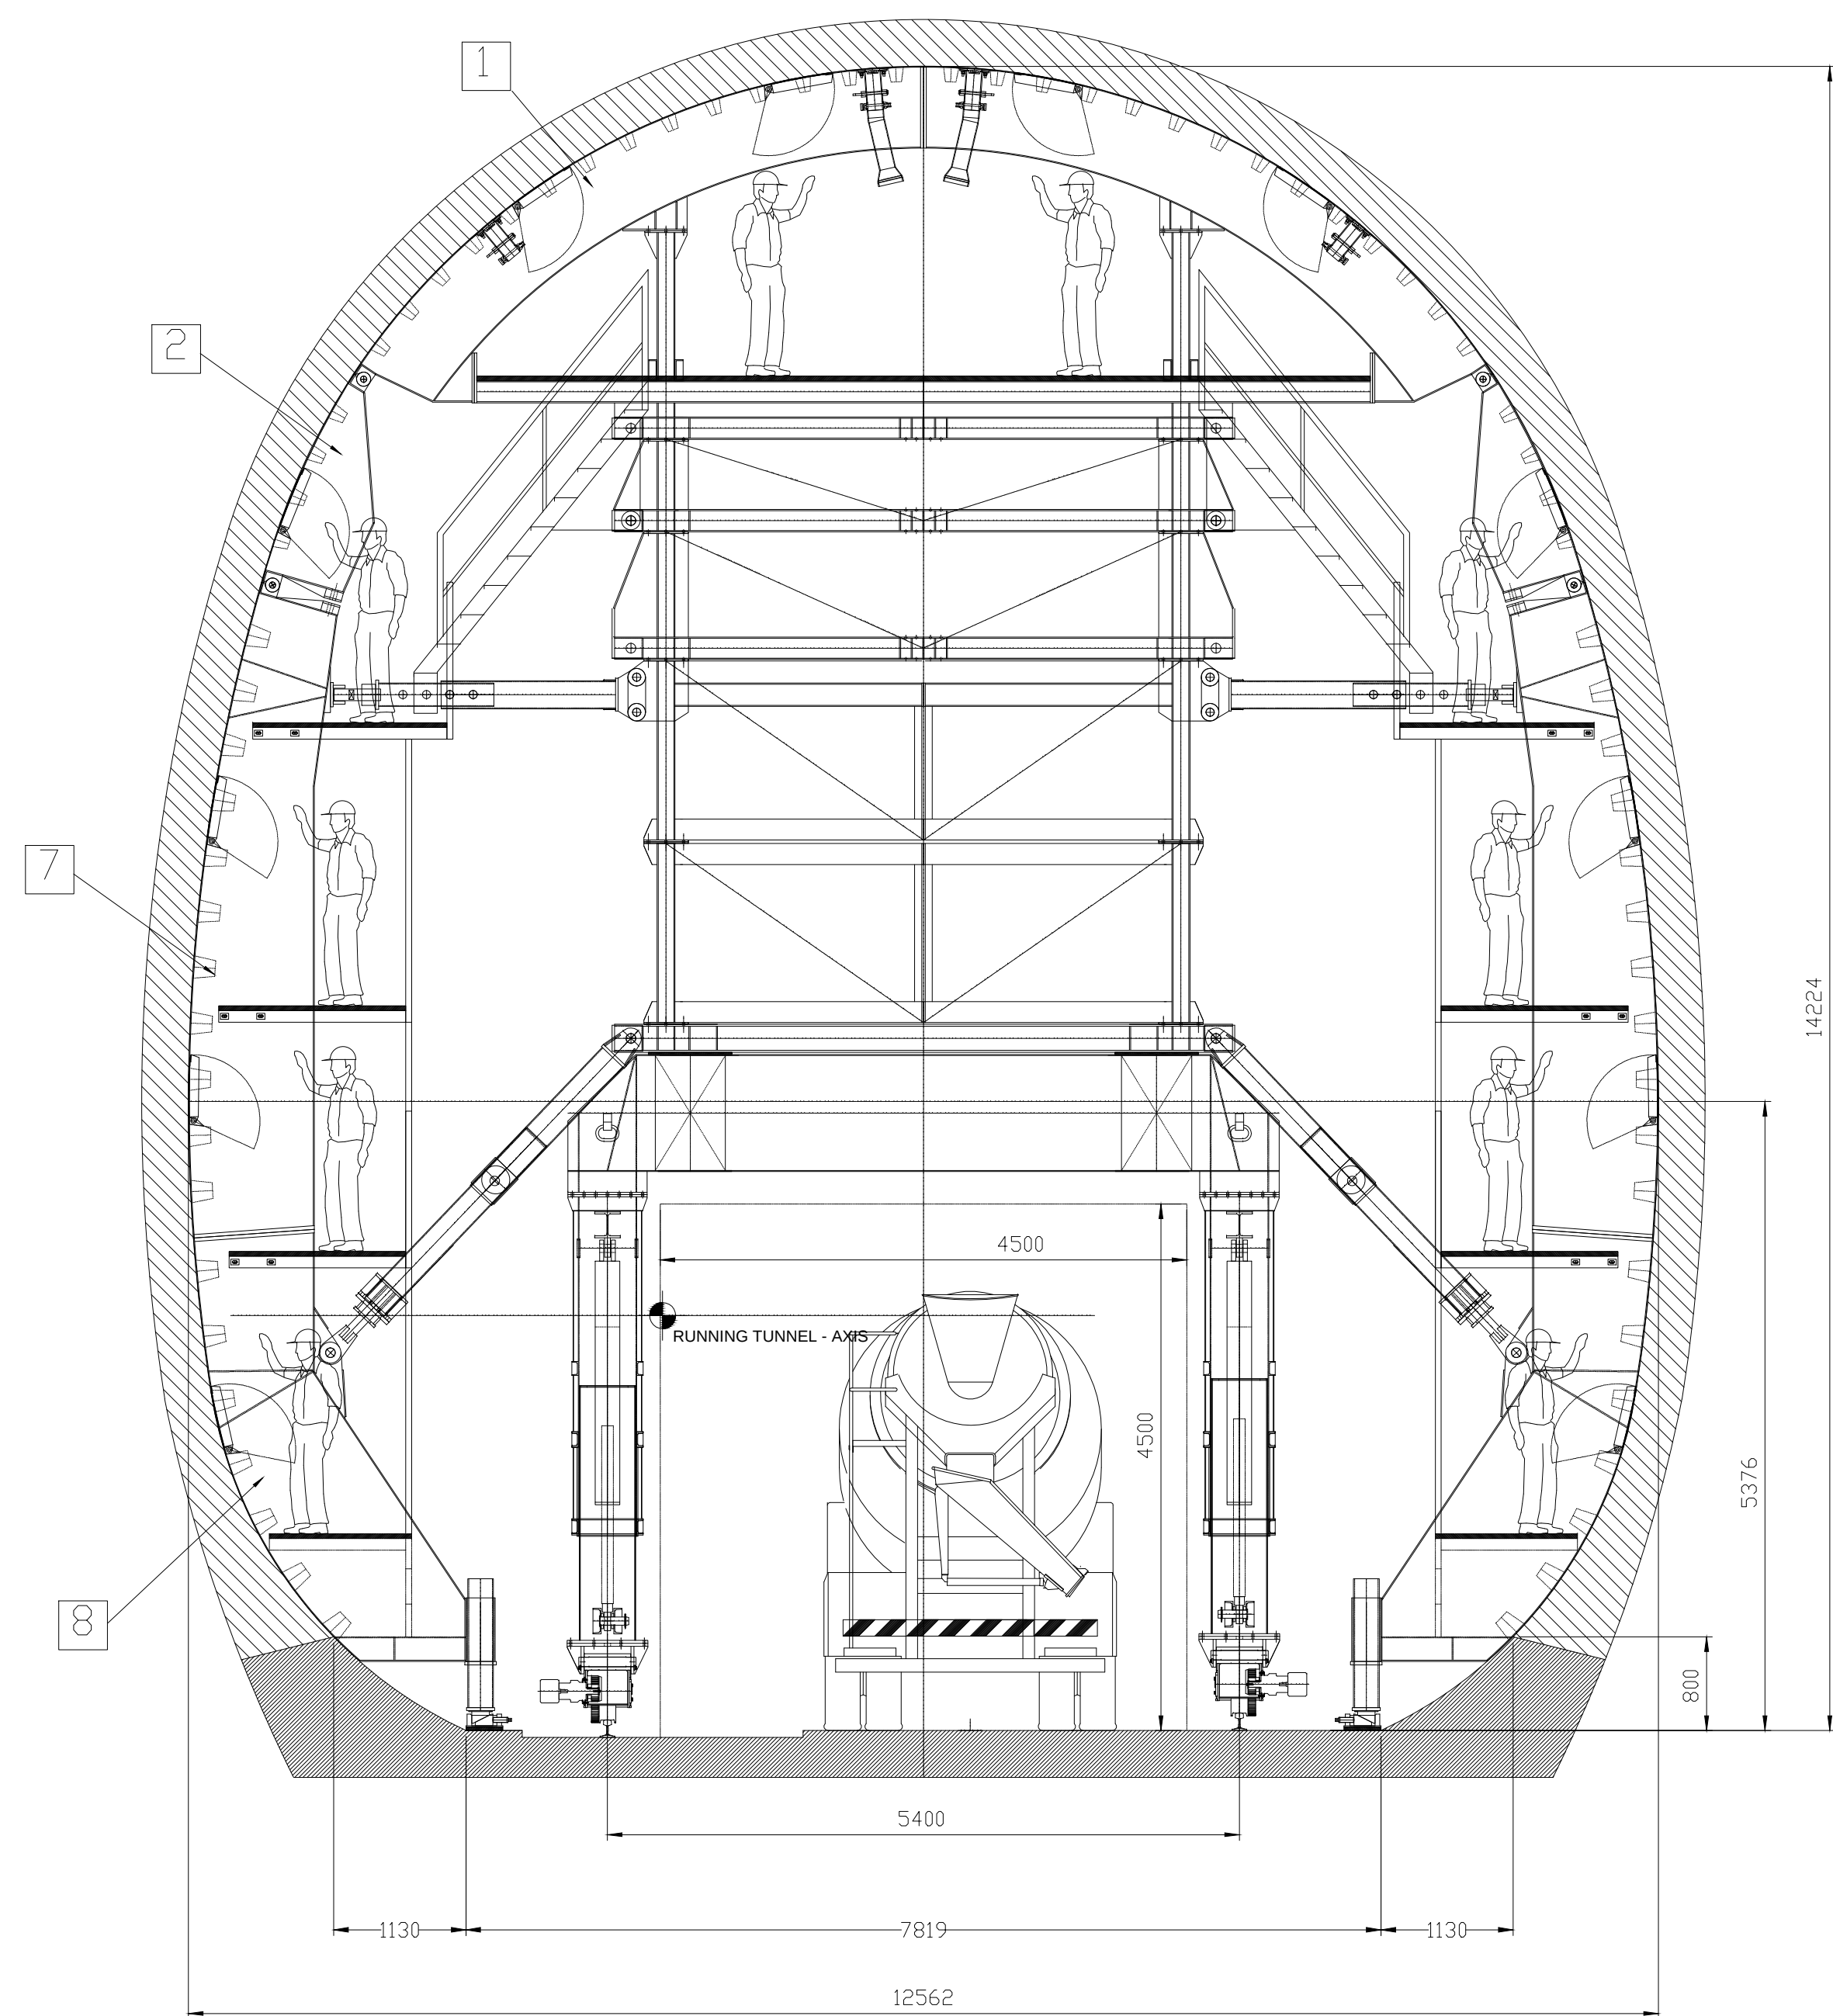

SC5-2 - Martin Place - (optimised)

 TUNNEL & FERRARIS INTERNATIONAL S.p.A. Via E. Mattei 10 - 20139 Milano (Italy) 20139 Milano (Italy)	Dwg. to: DC	Date: 08/08/18	Client: Particular: SYDNEY METRO TUNNEL	Int. Project: 1807
	Check to: .	Date: .		
Sheet 7-7	Scale 1:50	Drawing C1807_00100		Rev.

Drawing property of TFI - Diffusion and reproduction is prohibited by law