
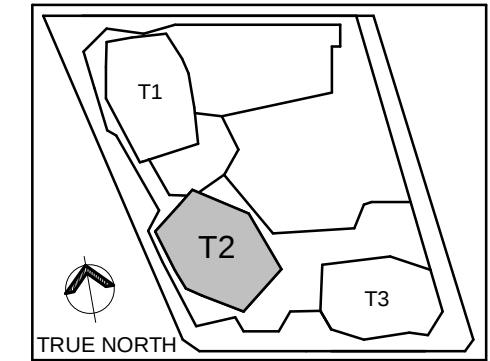


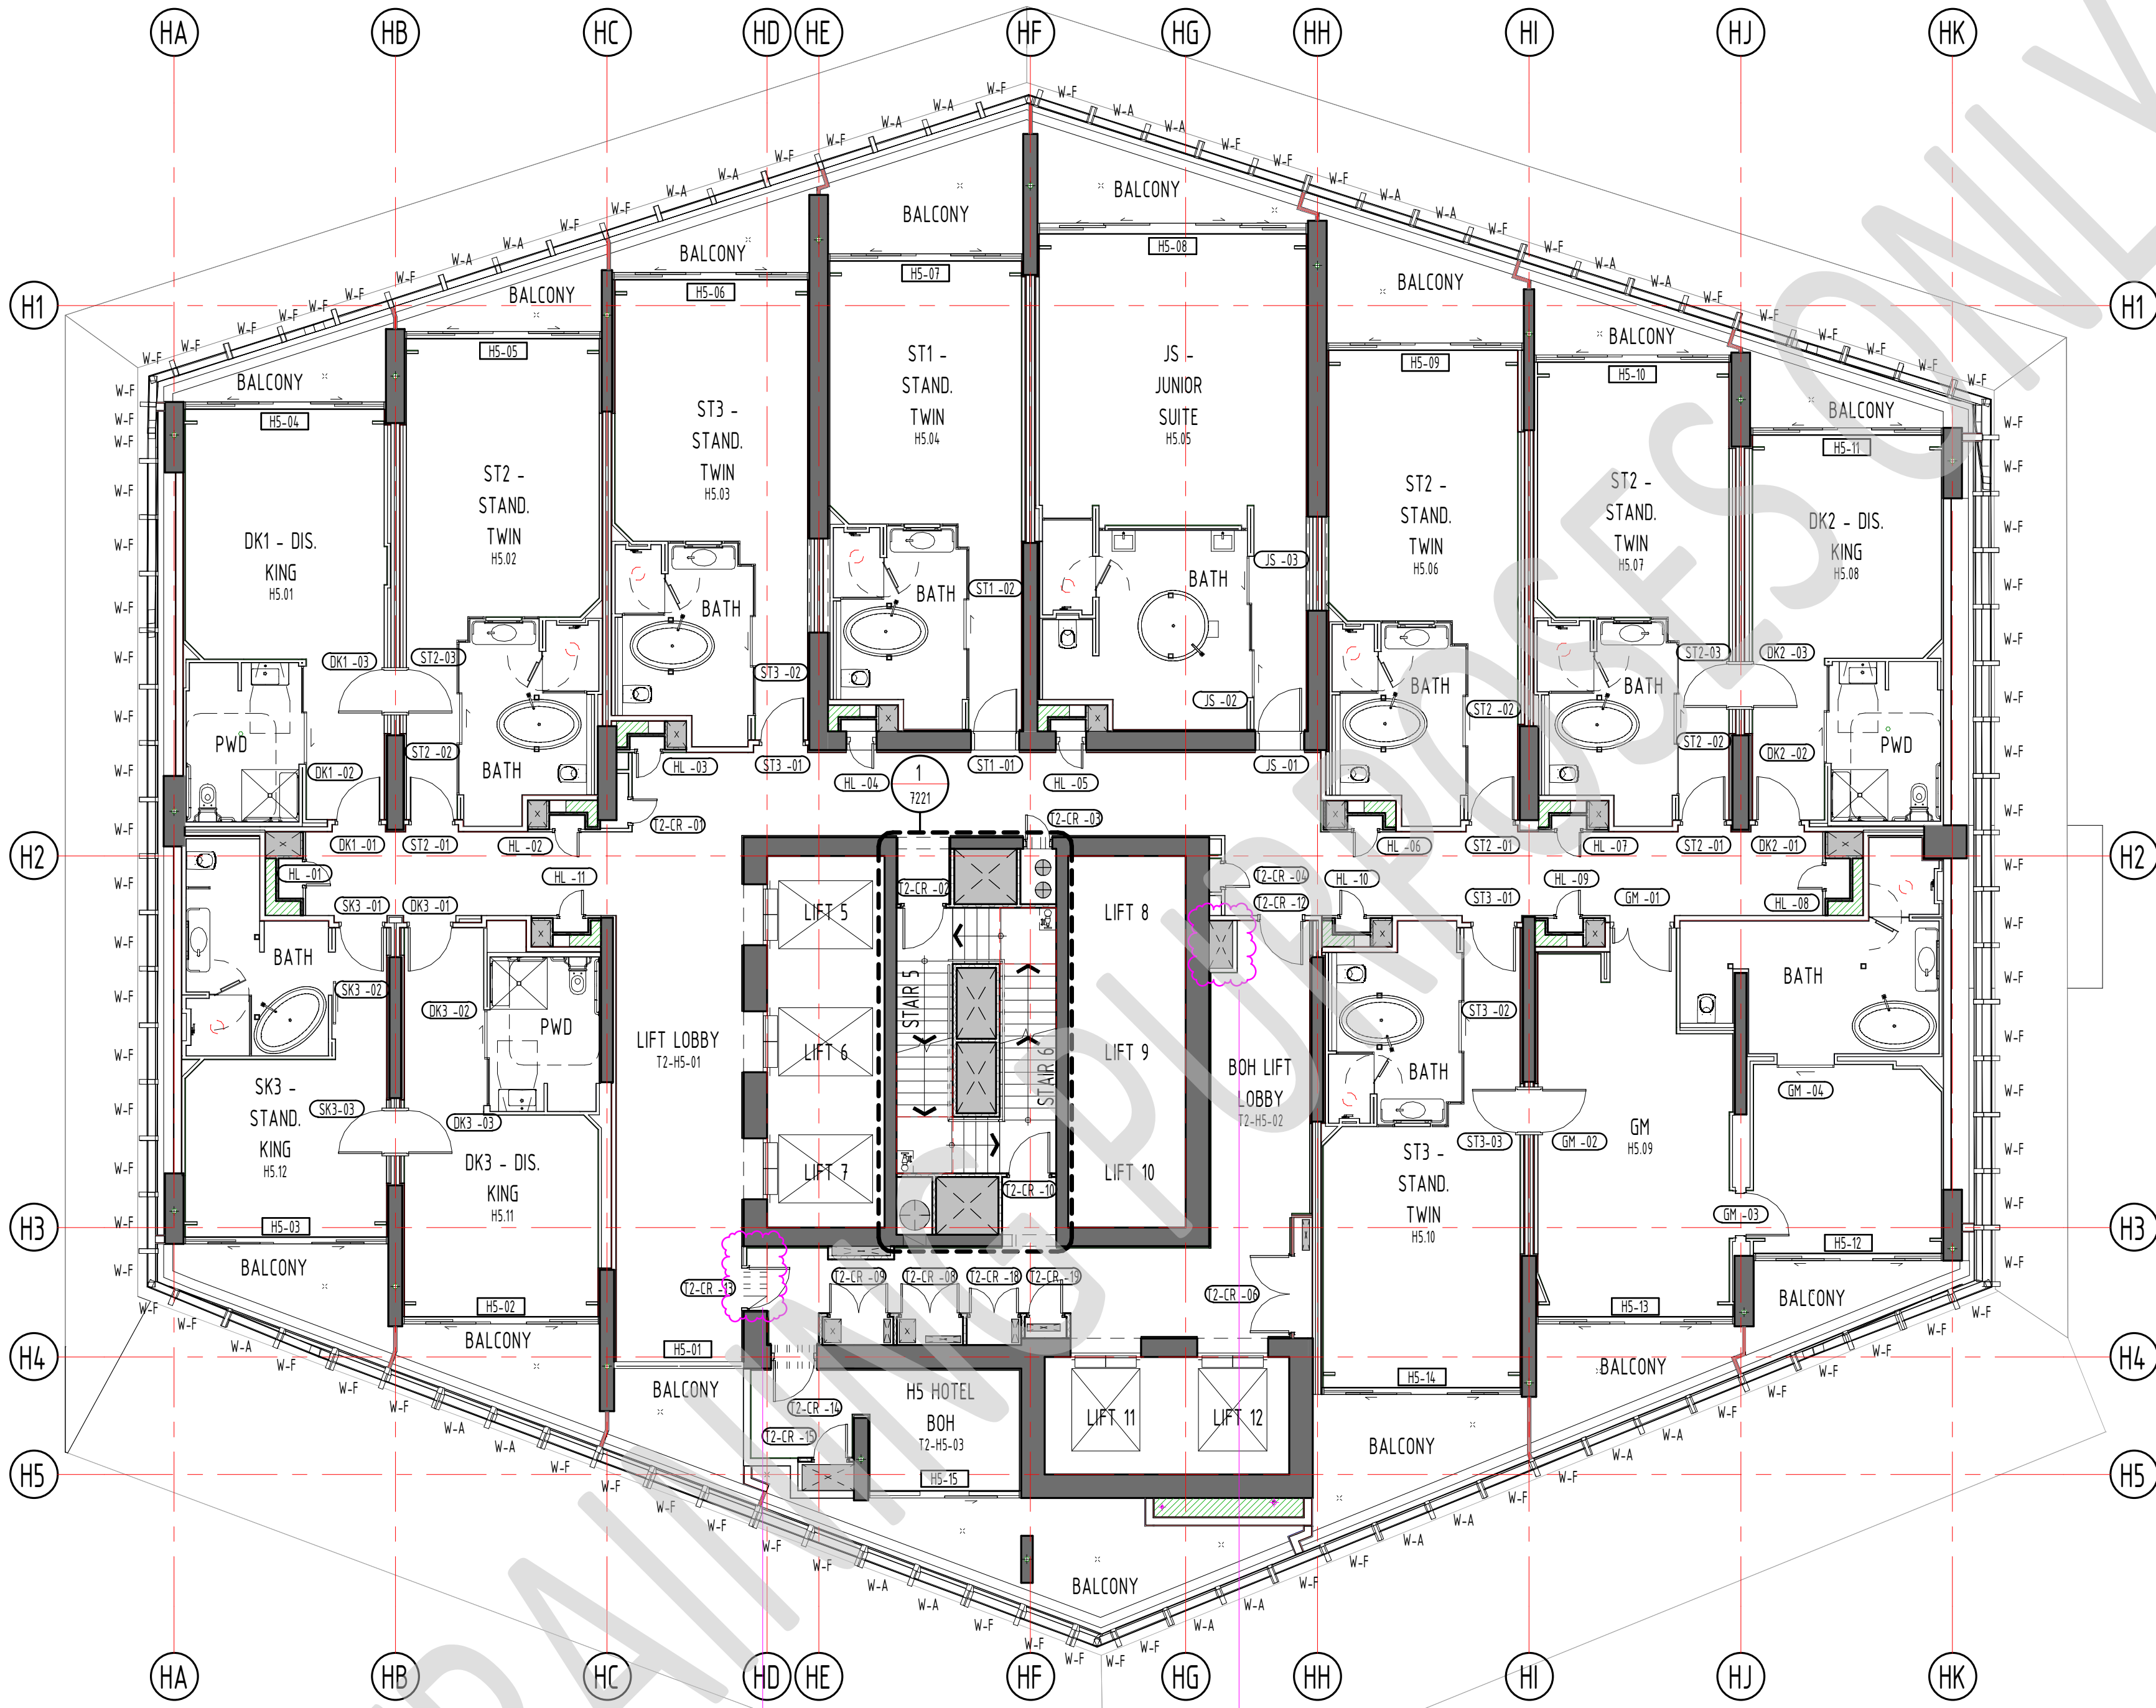

REVISION			
No.	DATE	DESCRIPTION	BY CHECK
1	10/02/17	ISSUED FOR CO-ORDINATION	
2	01/03/17	ISSUED FOR CO-ORDINATION	
3	04/04/17	UPDATED ISSUE - FOR CONSTRUCTION	
4	07/04/17	ISSUED FOR CONSTRUCTION	
5	26/04/17	CLIENT LEVEL CHANGE	
6	16/05/17	UPDATE ISSUE	
7	19/05/17	UPDATE ISSUE - FOR CONSTRUCTION	

PROJECT NAME

DRAWING TITLE

19/05/2017 6:01:51 PM

DRAWN

CHECKED PROJECT DIRECTOR
PROJECT LEADER

SCALE 1 : 100 @ A1

DATE JULY 2016

PROJECT NO. 165055

DRAWING NO.
DBI-DRG-ARC-T2- H5 -2304 7
DBI-AR-DD-T2-2-304 K

19/05/17
PENETRATION UPDATED AS PER
MECHANICAL CO-ORDINATION

19/05/17
PENETRATION UPDATED AS PER
MECH CO-ORDINATION -
(ELA-DRG-MEC-T2-05-6001)