


strictly confidential

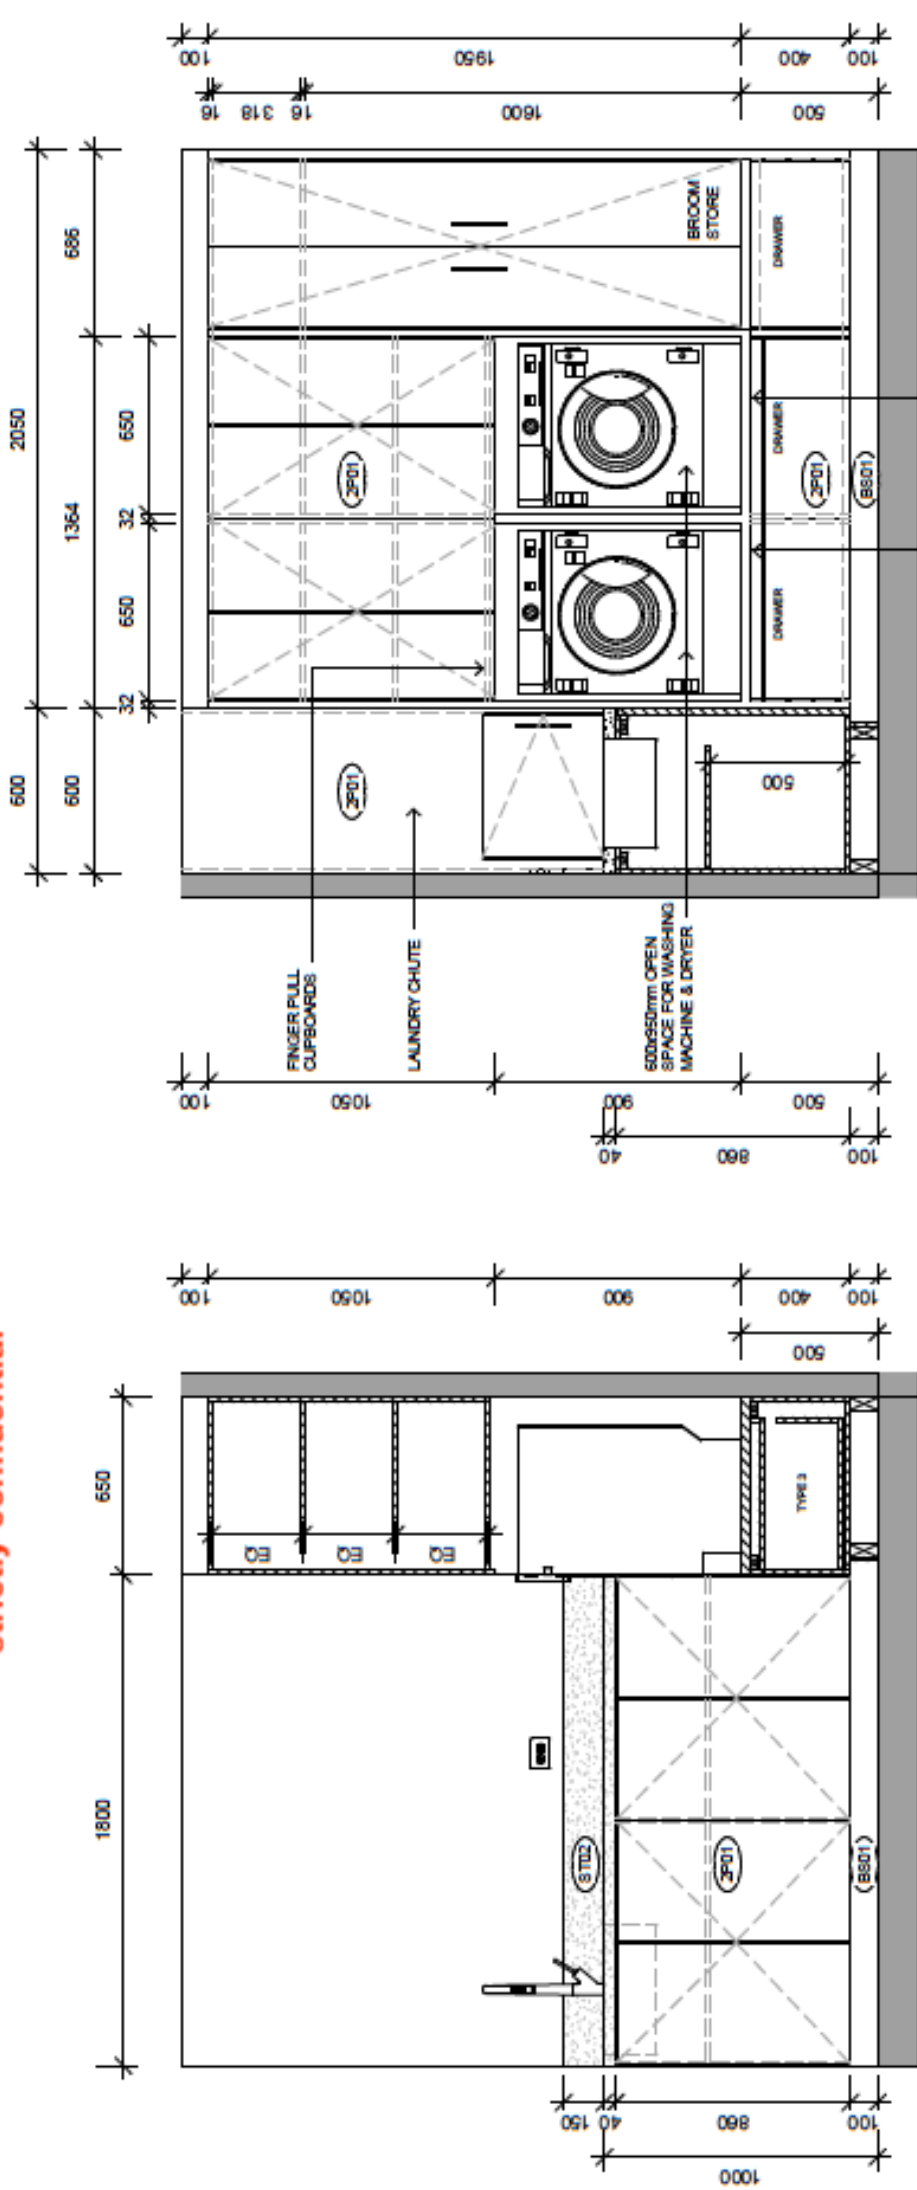

1 LAUNDRY ELEVATION A
1:20

2 LAUNDRY ELEVATION B
1:20

PULL-OUT SHELVES FOR WASHING BASKET PLAT
TOP WITH UNDERMOUNT RUNNERS.
CABINET MAKER TO CONFIRM IF PUSH TO OPEN
CAN BE USED OR IF A HANDLE IS REQUIRED AND
DISCUSS WITH CLIENT